

PRELIMINARY DEBRIS BASIN FOR DRAINAGE 1					
CMT PROJECT # 12330					
DESIGN VOLUME	1672 CY				
ELEVATION	AREA sf	Incr Vol cf	VOLUME cf	CY	
5160	595	0	0	0	
5165	4014	11523	11523	427	
5170	10163	35443	46965	1739	
High Water Mark Elevation		5169.74	Design Vol	1672	

Berm Width 15 feet
Side Slopes 3:1

PRELIMINARY DEBRIS BASIN FOR DRAINAGE 2					
CMT PROJECT # 12330					
DESIGN VOLUME	1525 CY				
ELEVATION	AREA sf	Incr Vol cf	VOLUME cf	CY	
5135	772	0	0	0	
5140	4237	12523	12523	464	
5145	10098	35838	48360	1791	
High Water Mark Elevation		5144.00	Design Vol	1525	

Berm Width 15 feet
Side Slopes 3:1


PRELIMINARY DEBRIS BASIN FOR DRAINAGE 3					
CMT PROJECT # 12330					
DESIGN VOLUME	2356 CY				
ELEVATION	AREA sf	Incr Vol cf	VOLUME cf	CY	
5140	7281	0	0	0	
5145	13554	52088	52088	1929	
5150	21312	87165	139253	5158	
High Water Mark Elevation		5145.66	Design Vol	2356	

Berm Width 15 feet
Side Slopes 3:1

GEOLOGIC HAZARD NOTES

THE GEOLOGIC HAZARDS INVESTIGATION HAS BEEN COMPLETED BY CMT AS PROJECT # 12330.

THE ESTIMATED DEBRIS VOLUMES HAS BEEN TAKEN FROM THIS REPORT.

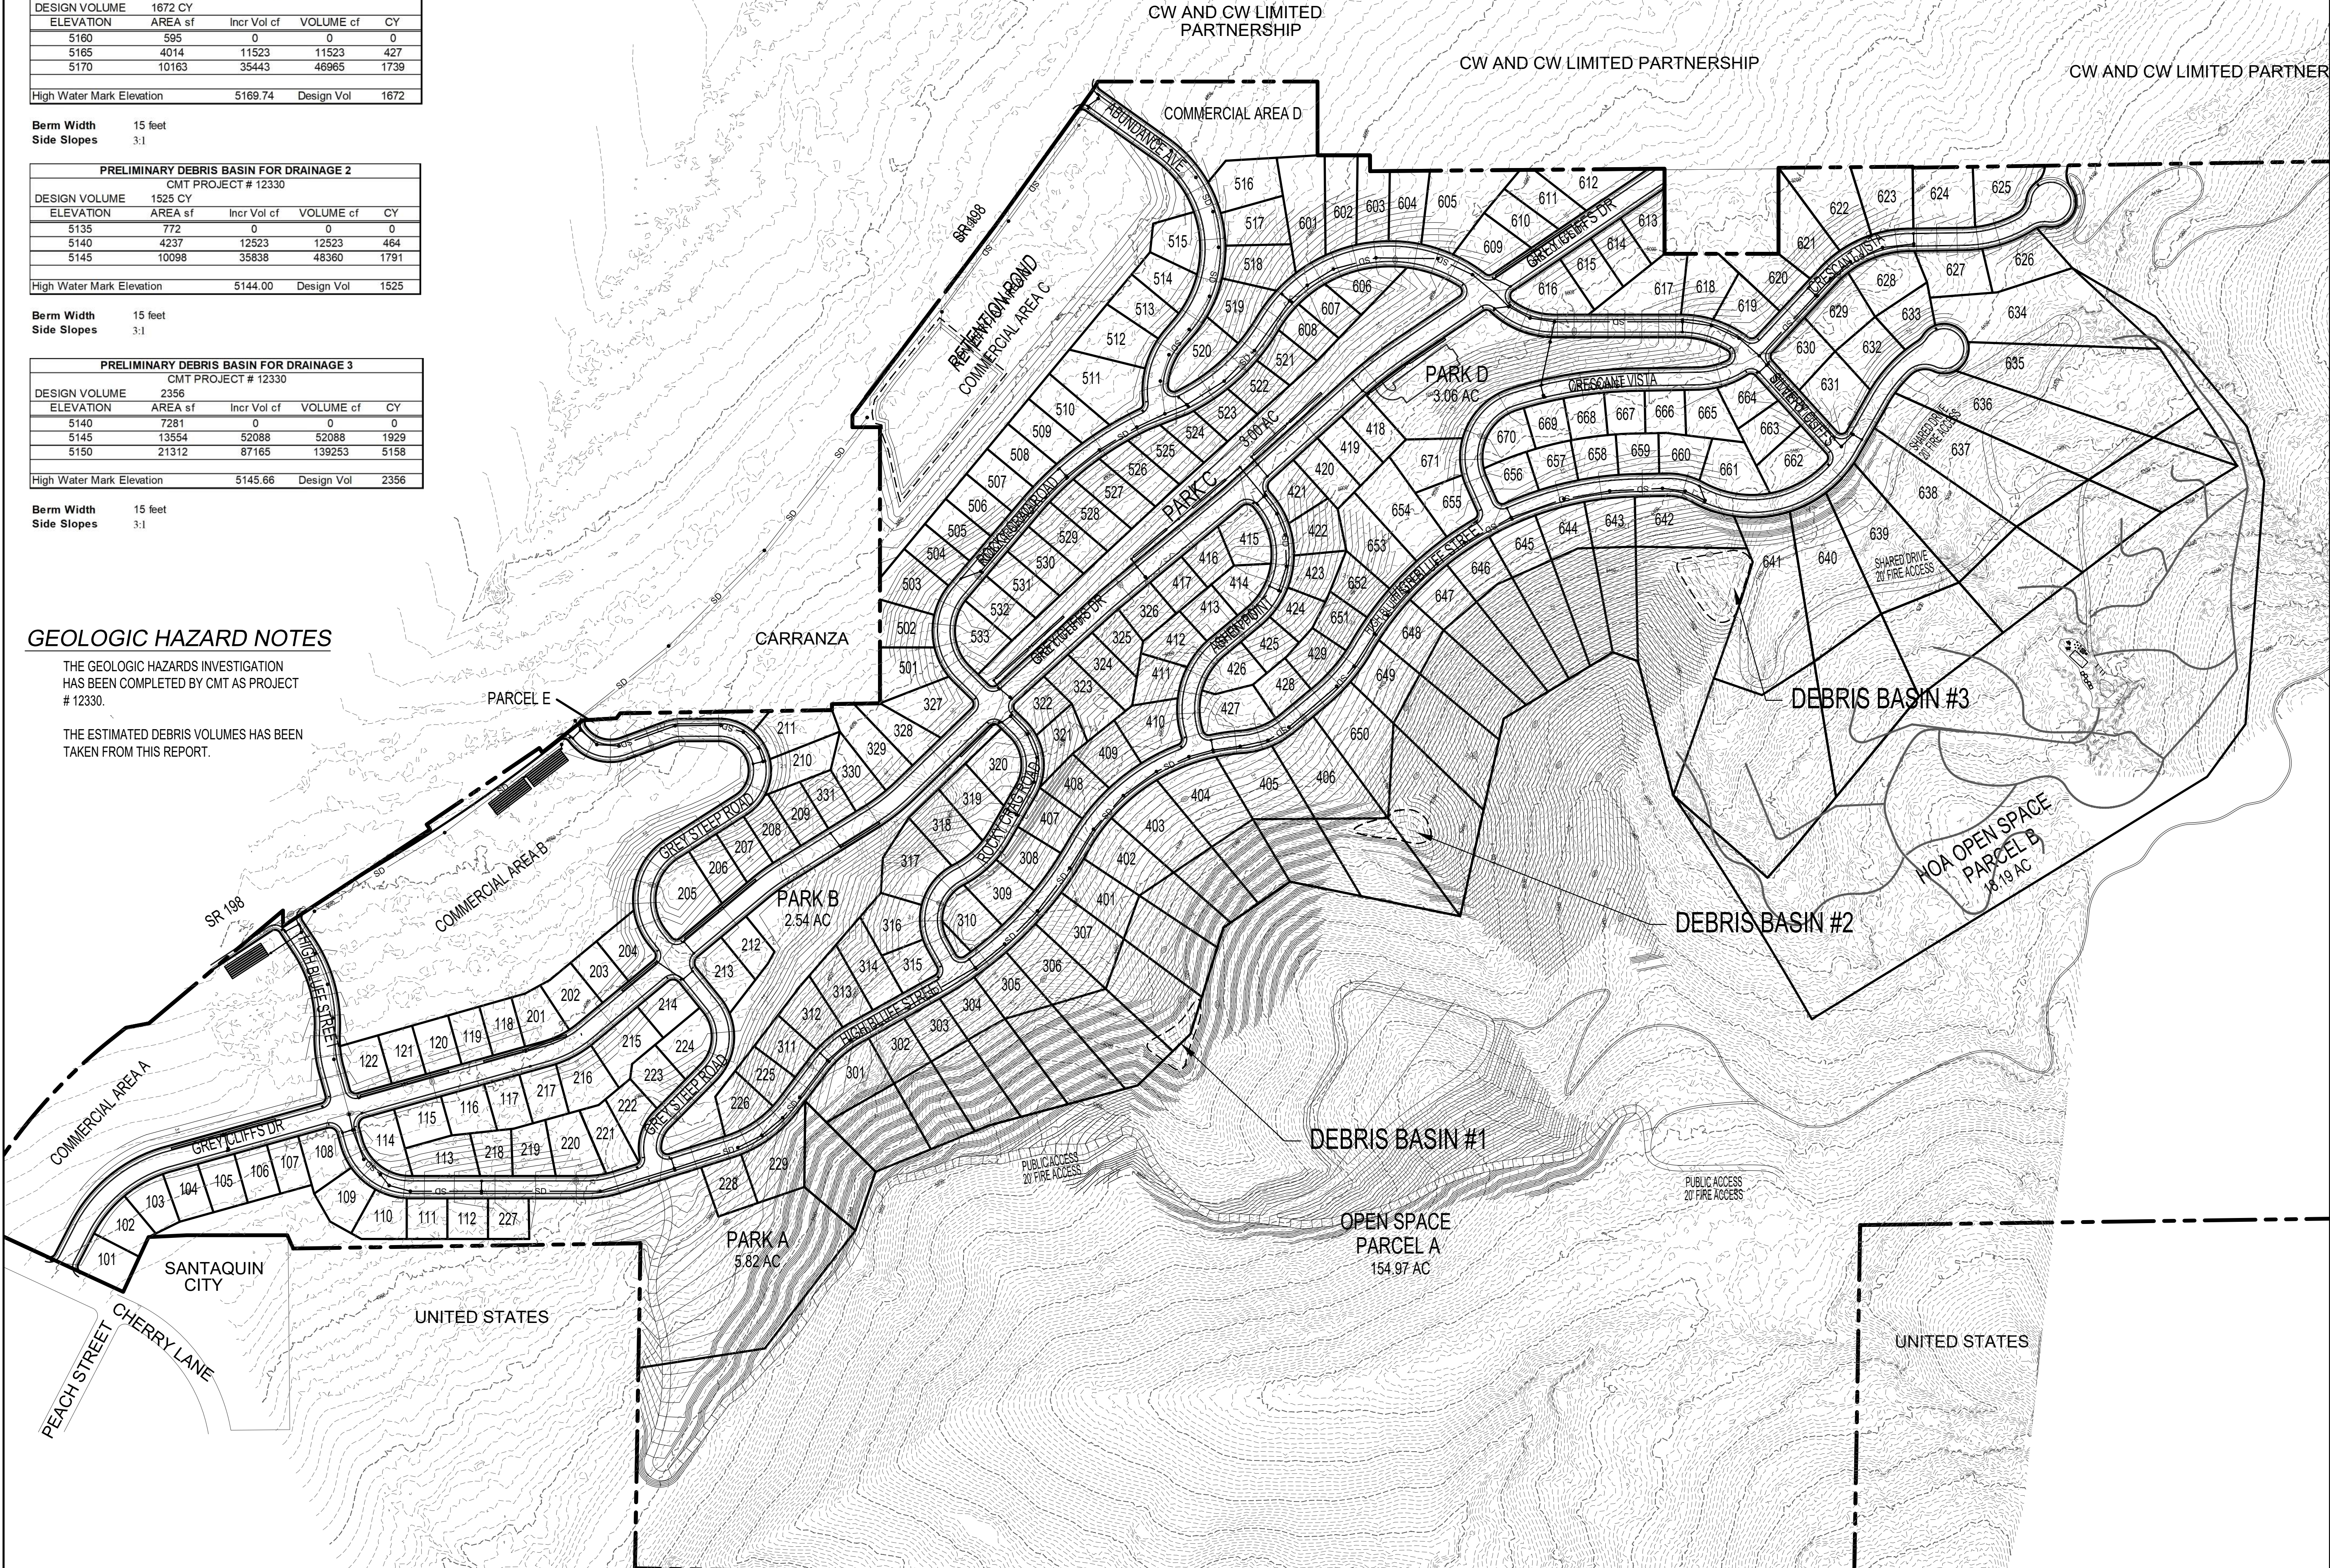

DEVELOPMENT




700 N SR198
SANTAQUIN, UTAH COUNTY, UT

DEVELOPER

GREY CLIFFS LLC.


935 W. CENTER
LINDON, UT 84042
801.785.8458

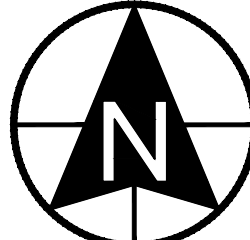

SCALE: 1"= 200'



CIVIL ENGINEERING
11038 N Highland Blvd Suite 400
Highland UT, 84003
office (801) 492-1277
cell (801) 616-1677

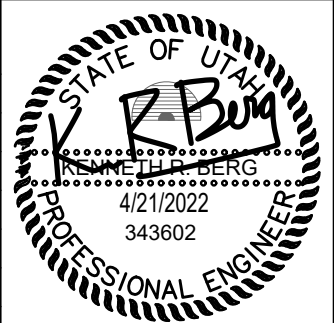REVISIONS			SEAL
NO.	DATE	DESCRIPTION	
1			
2			
3			
4			
5			
6			

ACTION	DATE
PRELIMINARY PLAN	4/21/2022


PROJECT



DESCRIPTION

PRELIMINARY PLAN

SHEET NAME	SHEET NUMBER
GRADING	C3.8

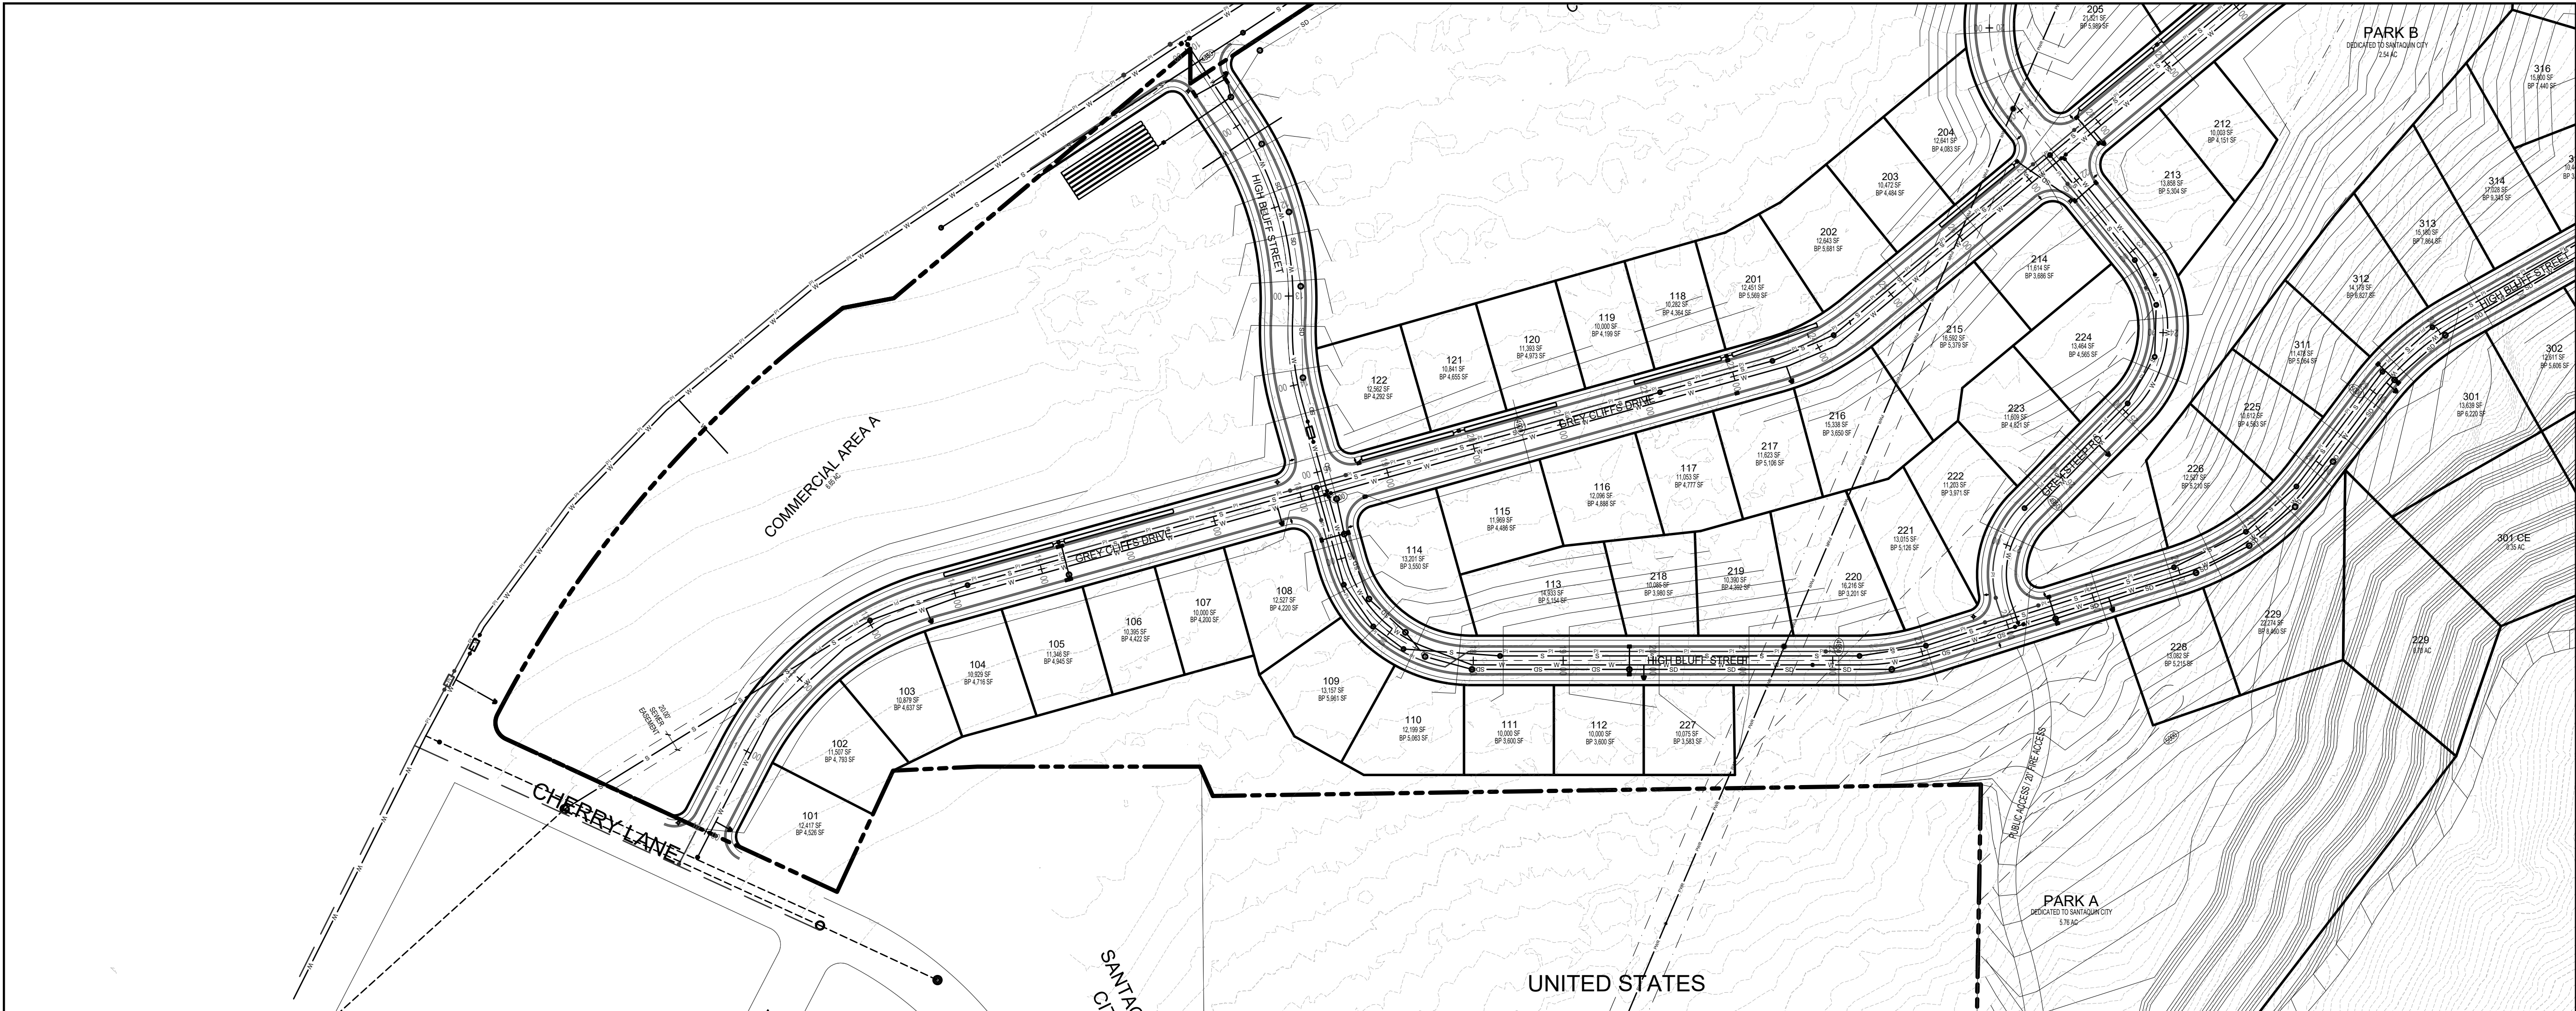

DEVELOPMENT

700 N SR198
SANTAQUIN, UTAH COUNTY, UT

DEVELOPER

GREY CLIFFS LLC.

935 W. CENTER
LINDON, UT 84042
801.785.8458

SCALE: 1"= 100'

BERG
CIVIL ENGINEERING

11038 N Highland Blvd Suite 400
Highland Ut, 84003
office (801) 492-1277
cell (801) 616-1677

REVISIONS			SEAL
NO.	DATE	DESCRIPTION	
1			
2			
3			
4			
5			
6			

ACTION	DATE
PRELIMINARY PLAN	4/21/2022


PROJECT

DESCRIPTION


PRELIMINARY PLAN

SHEET NAME	SHEET NUMBER
GREY CLIFFS DR	C4.1

ROADWAY CROSS SECTION

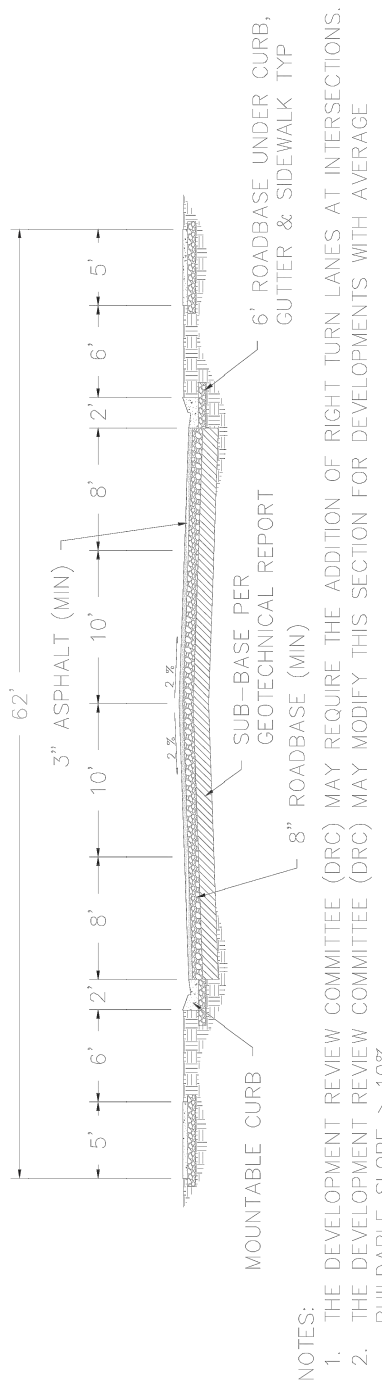

2-LANE/PARKING BOTH SIDES
62' MAJOR LOCAL

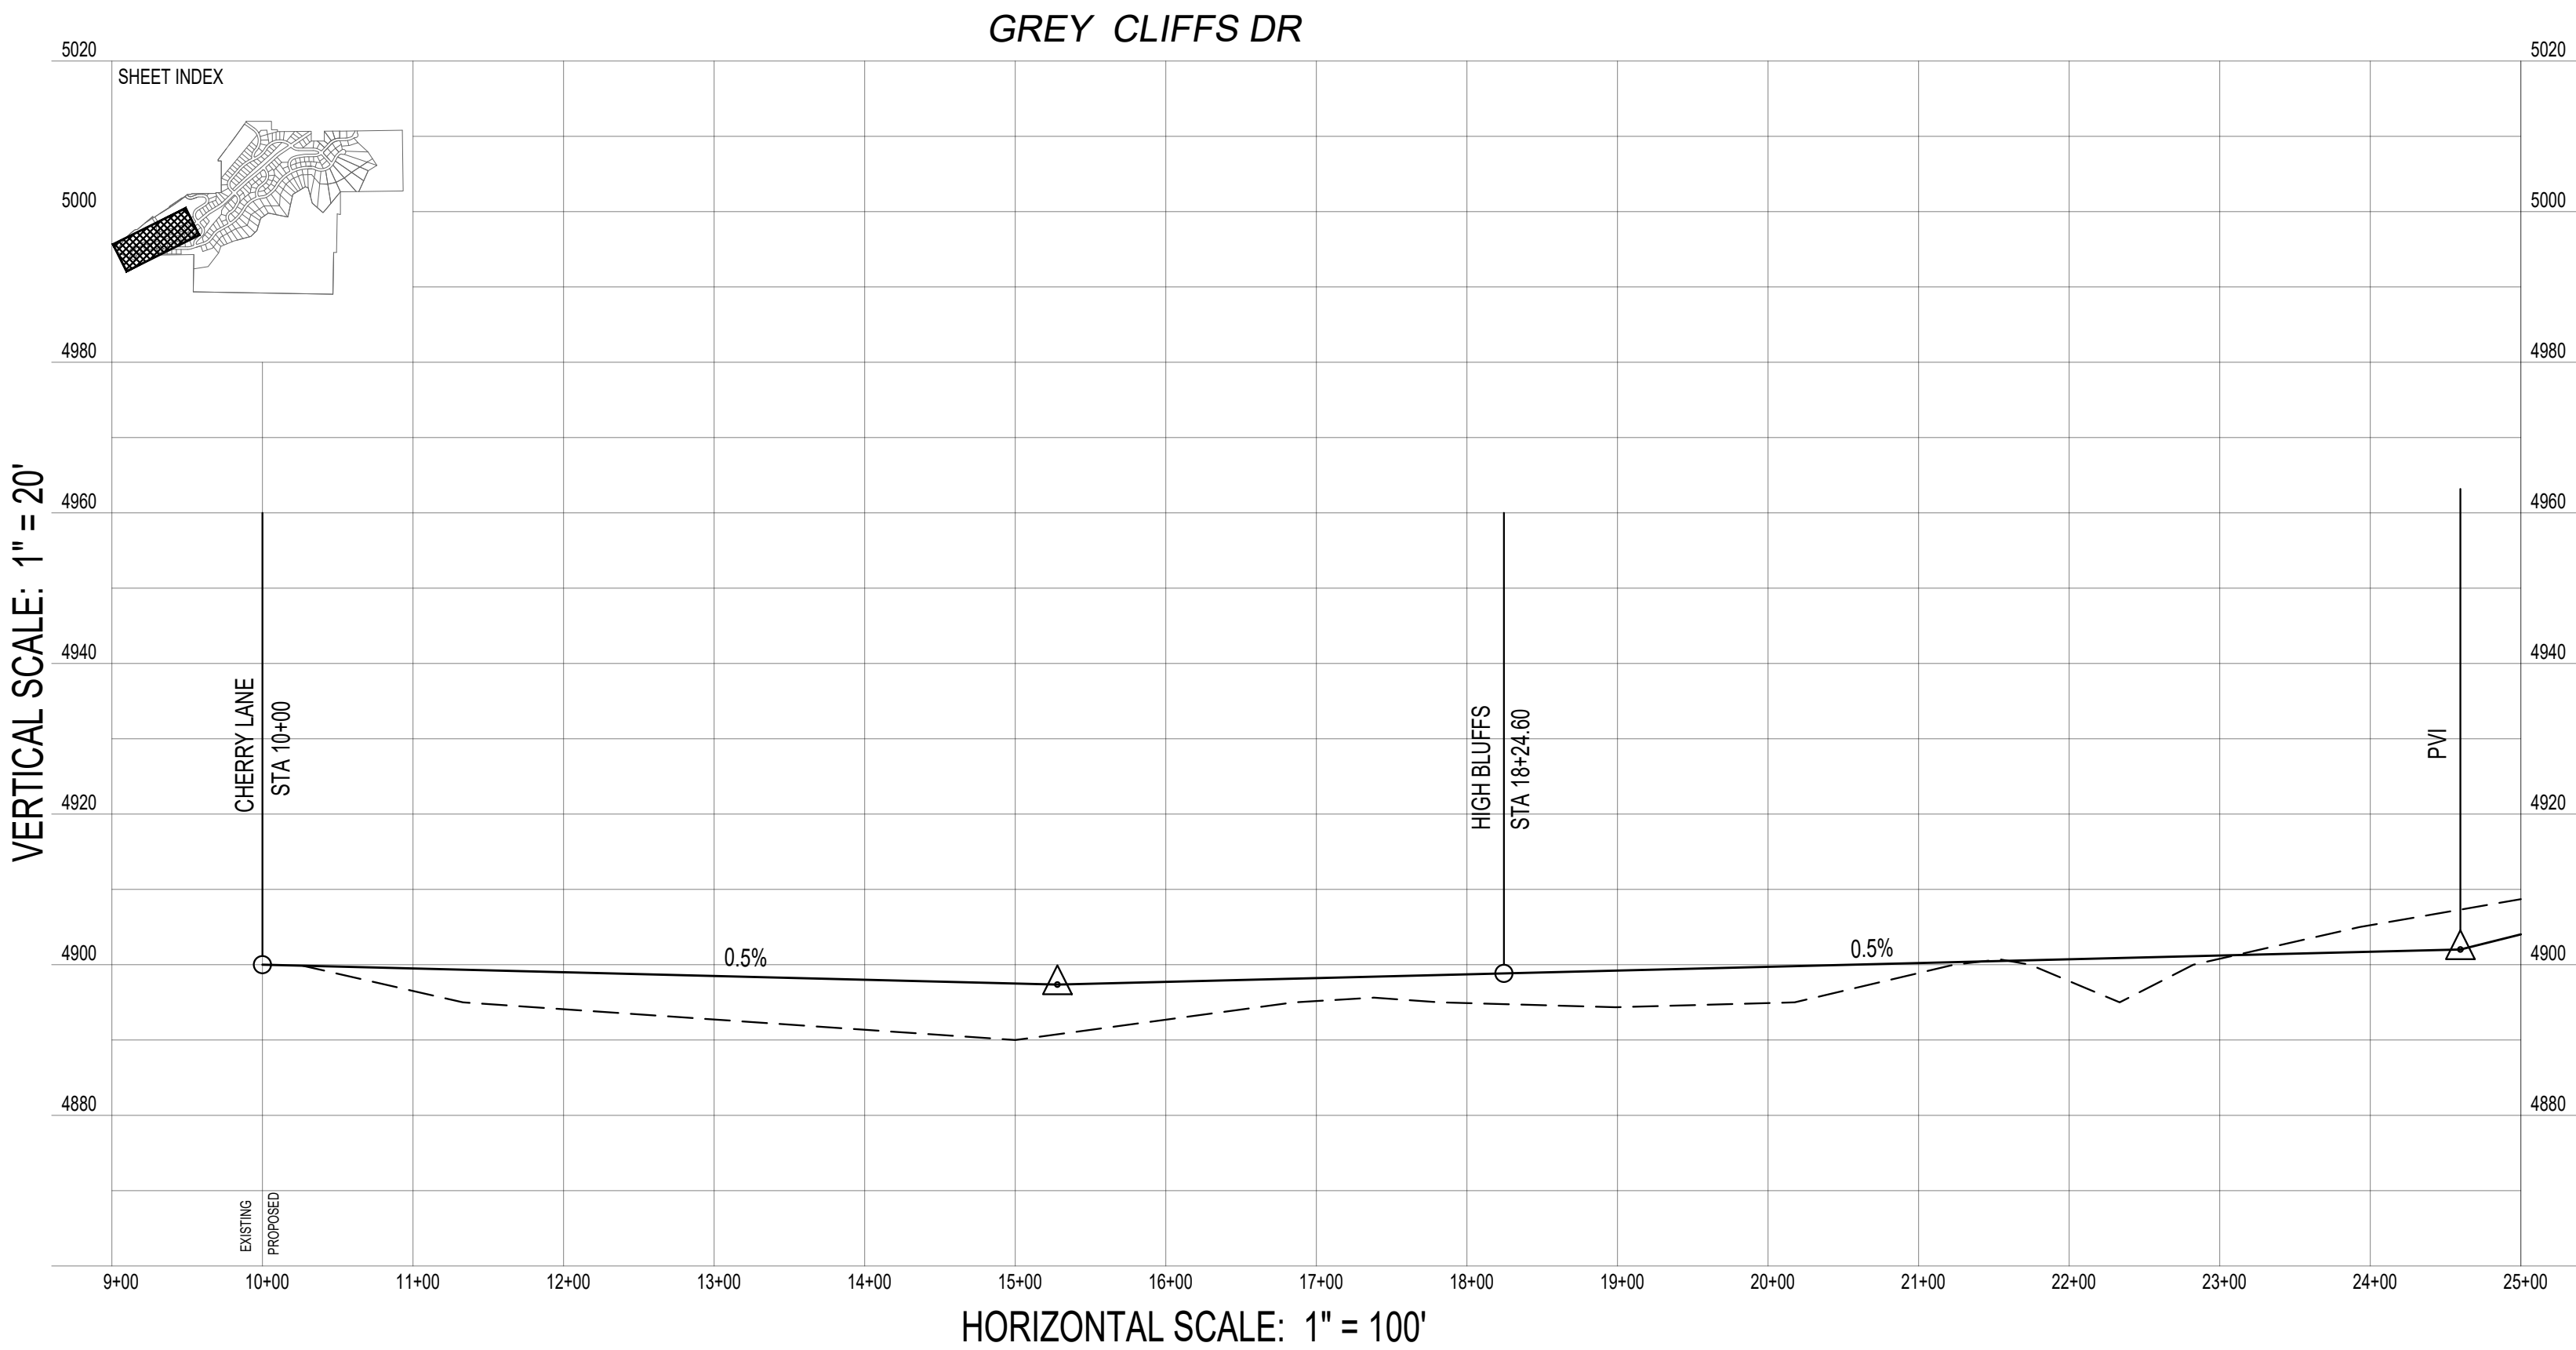



DEVELOPMENT

700 N SR198
SANTAQUIN, UTAH COUNTY, UT

DEVELOPER

GREY CLIFFS LLC.

935 W. CENTER
LINDON, UT 84042
801.785.8458

SCALE: 1"= 100'

BERG
CIVIL ENGINEERING

11038 N Highland Blvd Suite 400
Highland Ut, 84003
office (801) 492-1277
cell (801) 616-1677

REVISIONS			SEAL
NO.	DATE	DESCRIPTION	
1			
2			
3			
4			
5			
6			
ACTION			DATE
PRELIMINARY PLAN			4/21/2022

PROJECT



DESCRIPTION

PRELIMINARY PLAN

SHEET NAME	SHEET NUMBER
GREY CLIFFS DR	C4.2

see drawing c42021grey cliffs preliminary plan page 2 of 4 for notes

ROADWAY CROSS SECTION

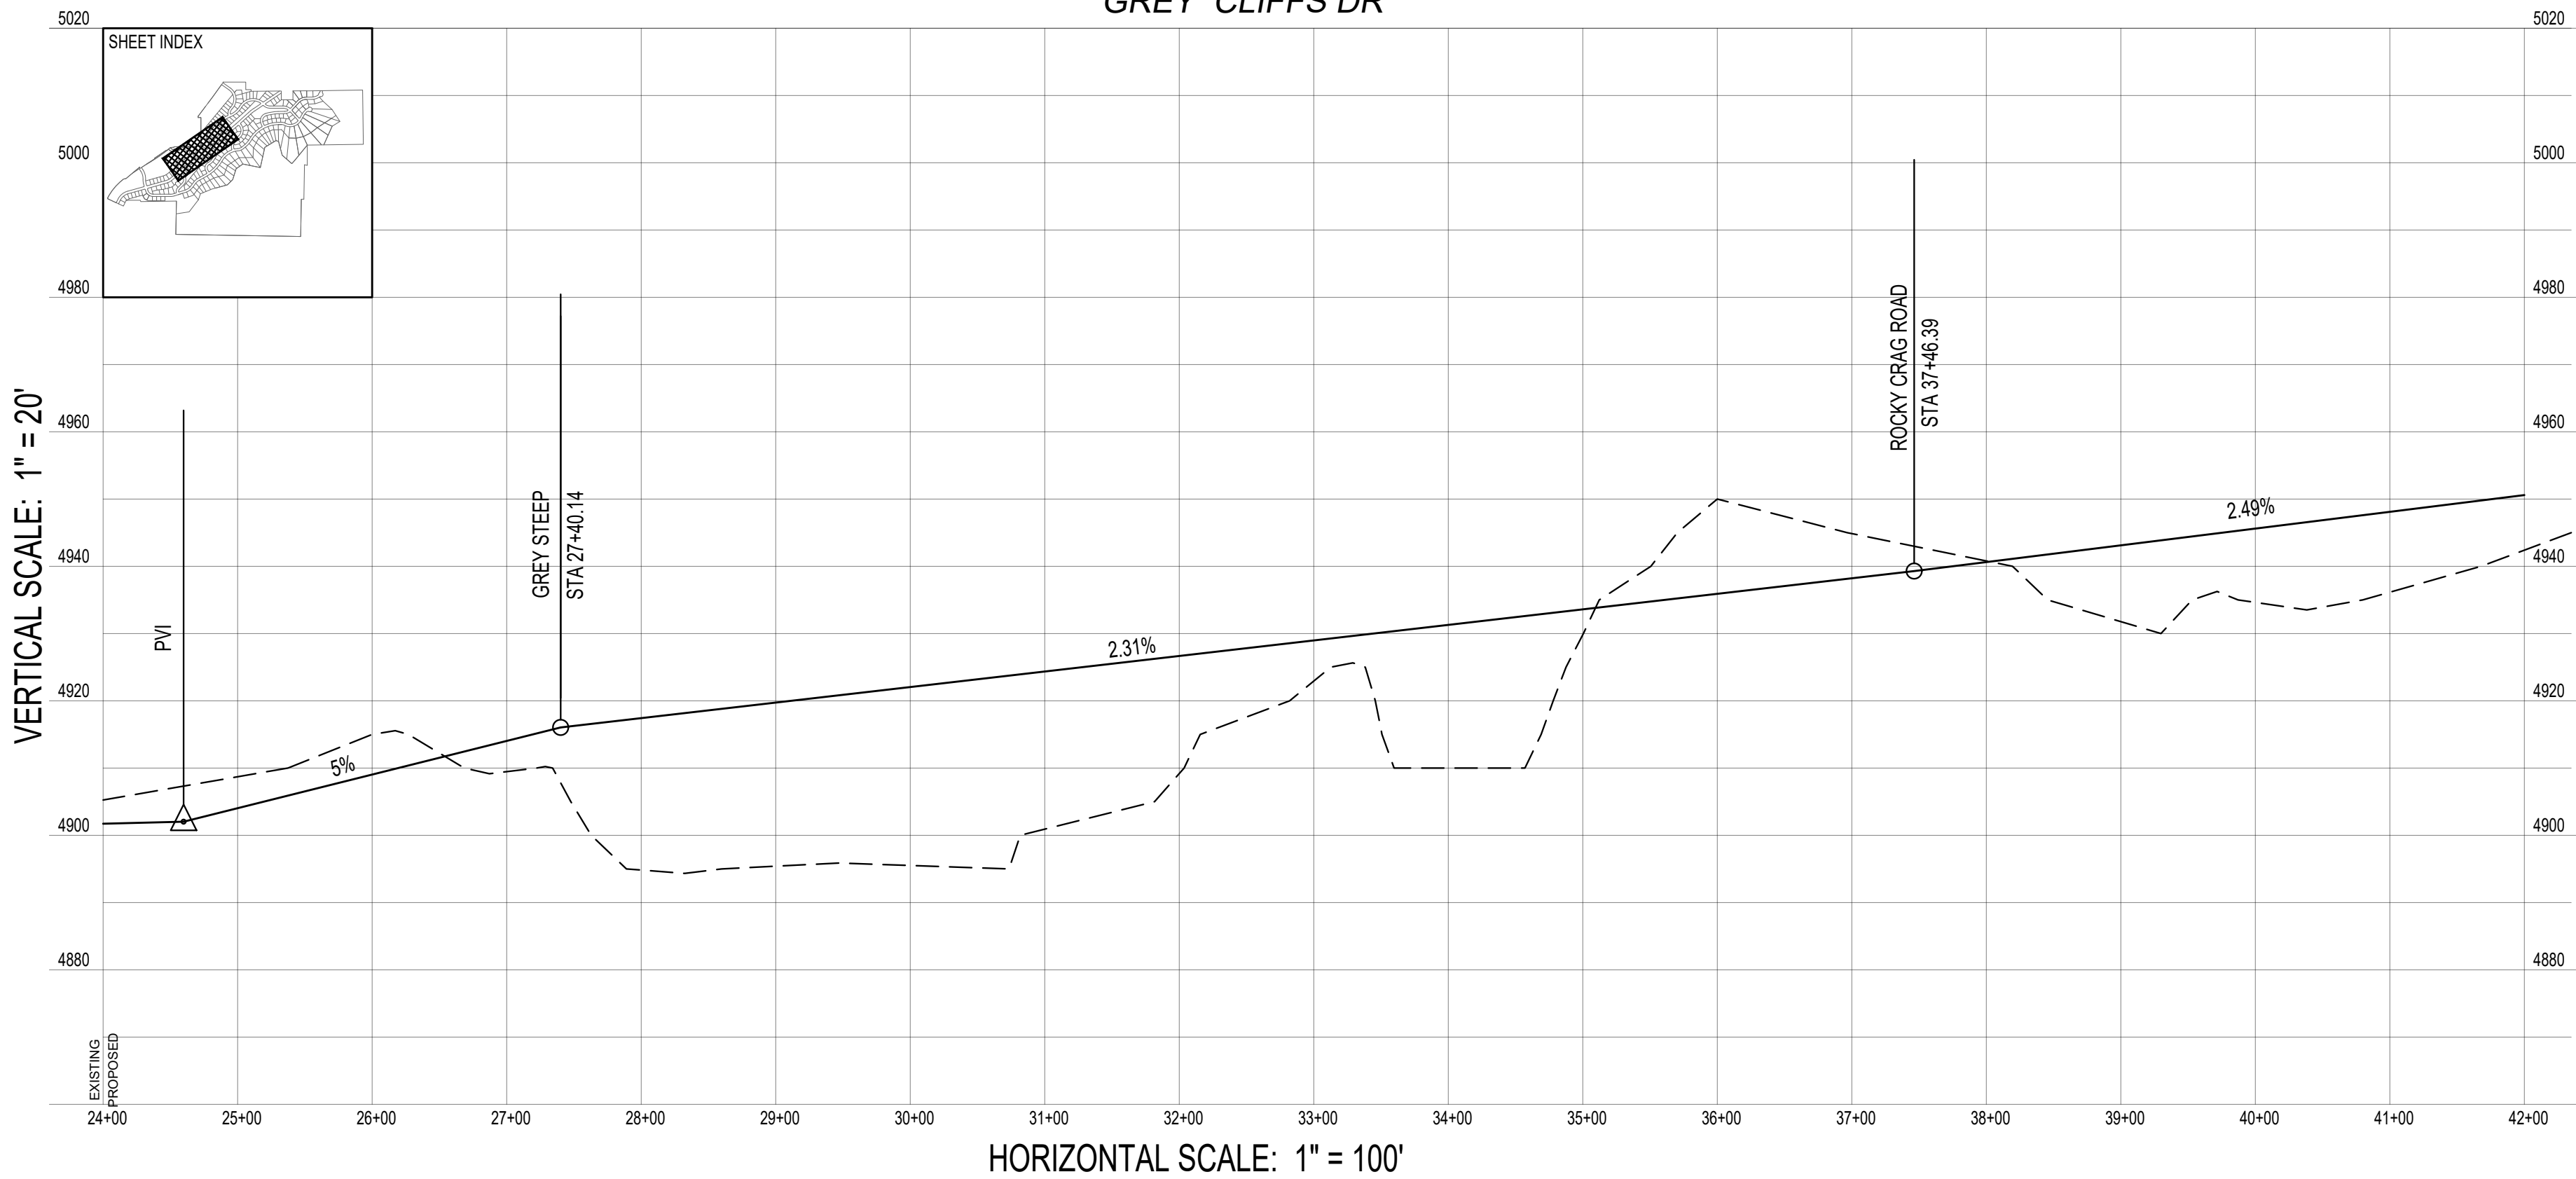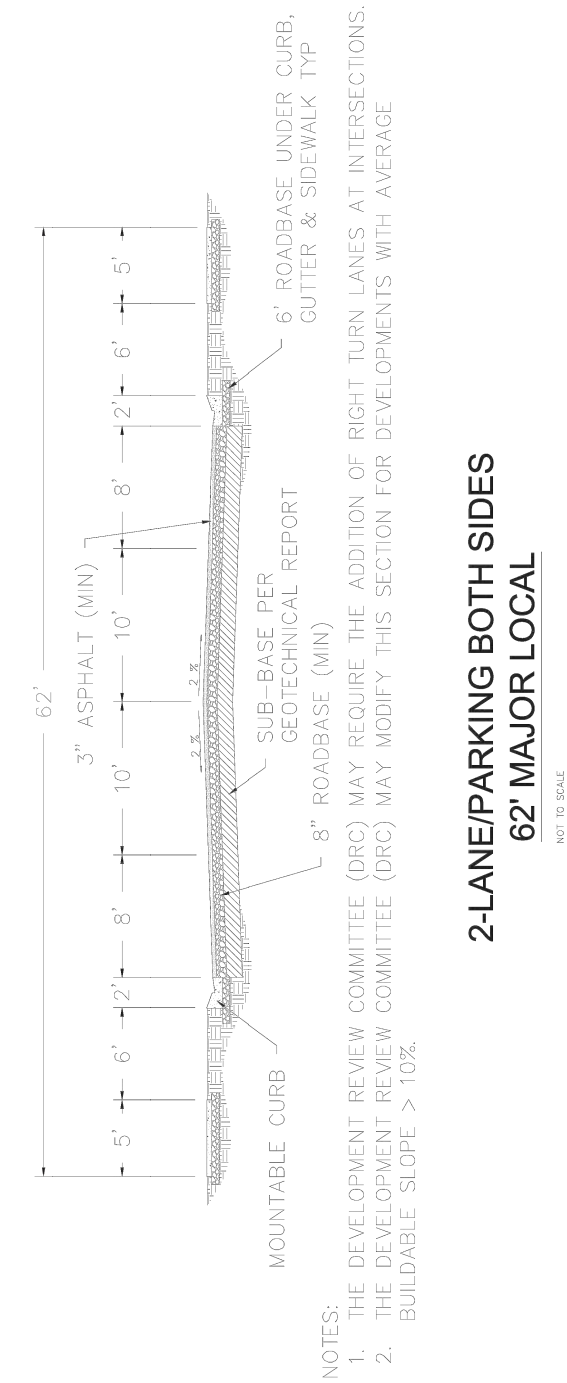



DEVELOPMENT


GreyCliffs
ESTATES

700 N SR198
SANTAQUIN, UTAH COUNTY, UT

DEVELOPER

GREY CLIFFS LLC.

935 W. CENTER
LINDON, UT 84042
801.785.8458

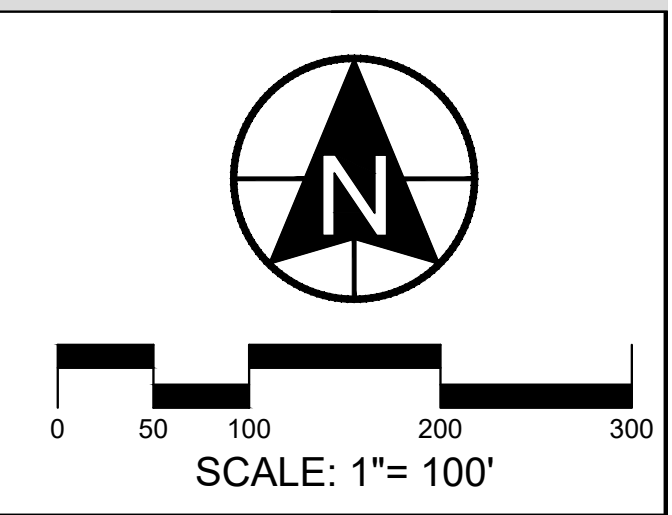

berg
CIVIL ENGINEERING

11038 N Highland Blvd Suite 400
Highland Ut, 84003
office (801) 492-1277
cell (801) 616-1677

REVISIONS			SEAL
NO.	DATE	DESCRIPTION	
1			
2			
3			
4			
5			
6			

ACTION	DATE
PRELIMINARY PLAN	4/21/2022


PROJECT


GreyCliffs
ESTATES

DESCRIPTION


PRELIMINARY PLAN

SHEET NAME	SHEET NUMBER
GREY CLIFFS DR	C4.3

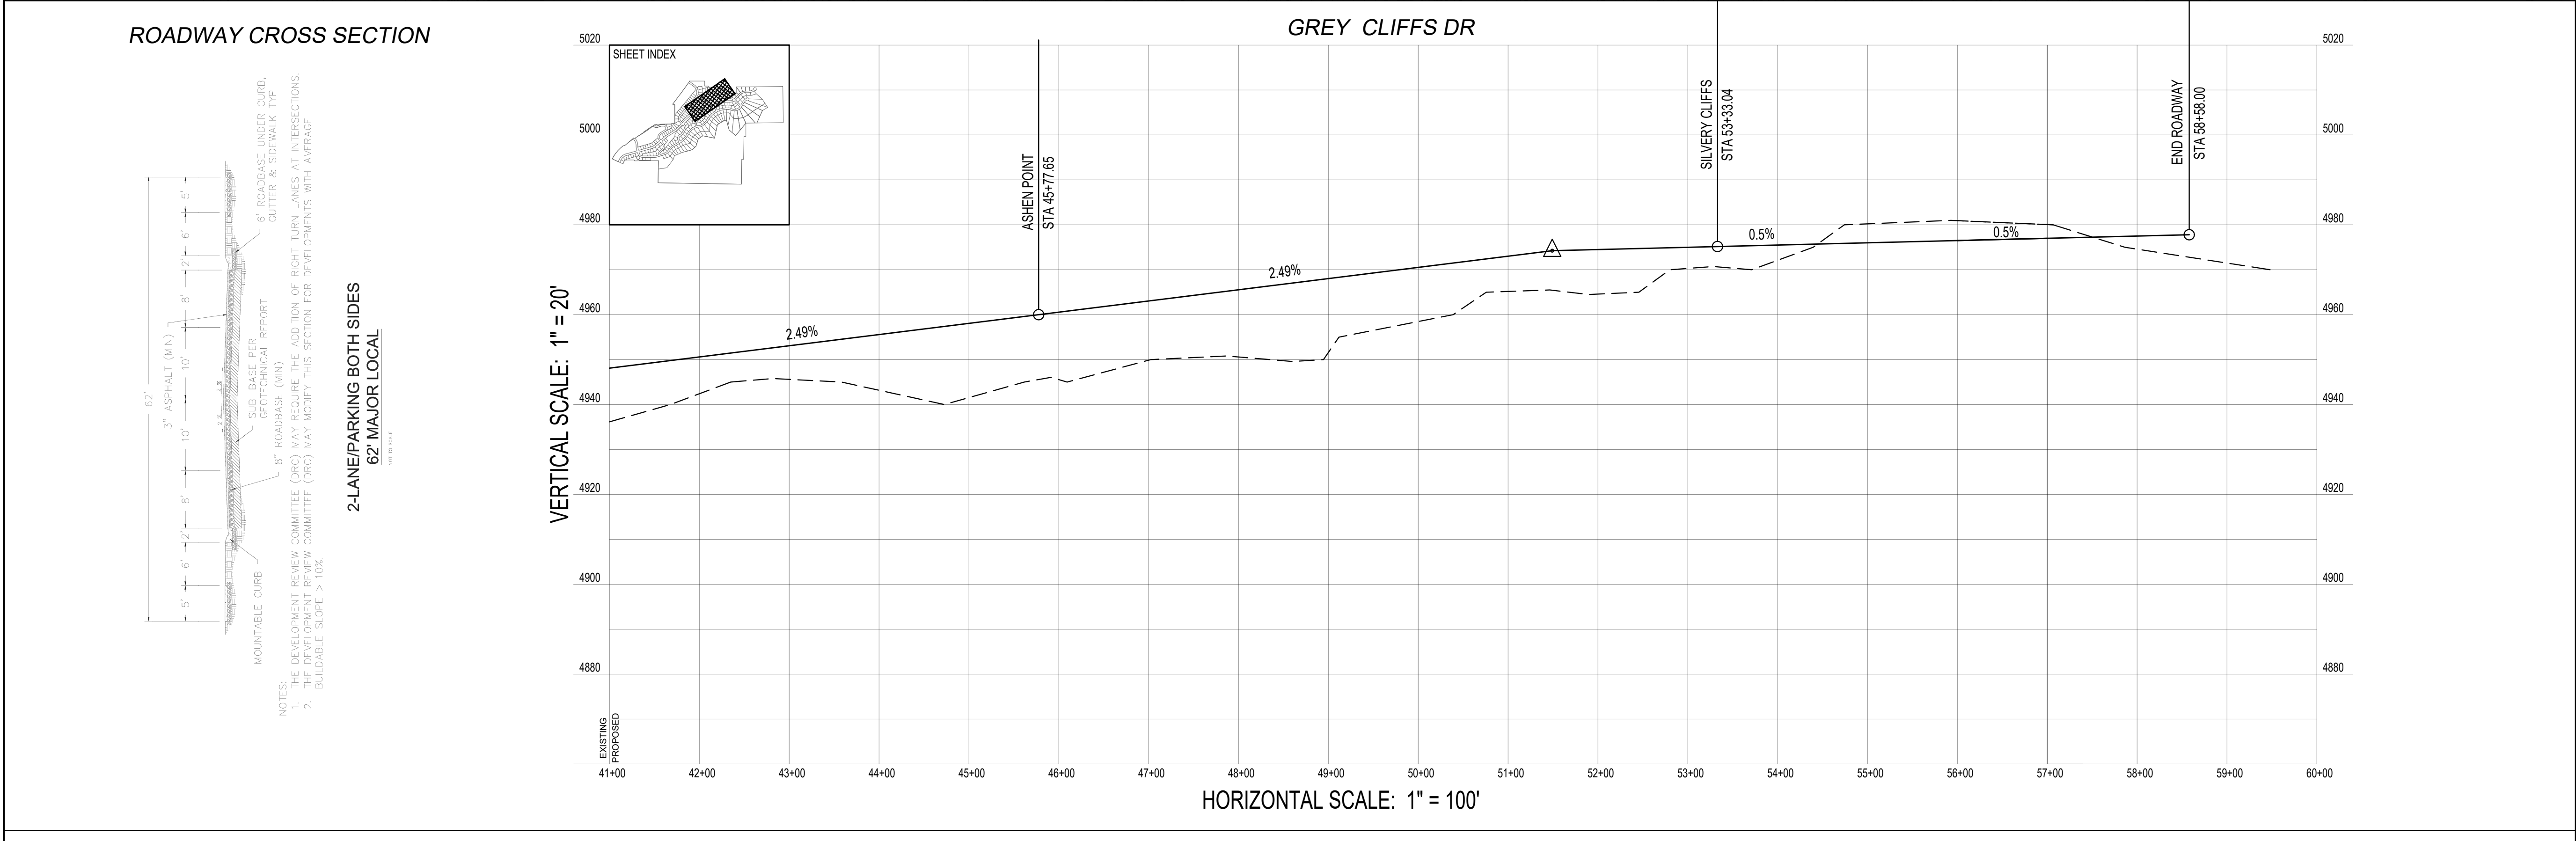


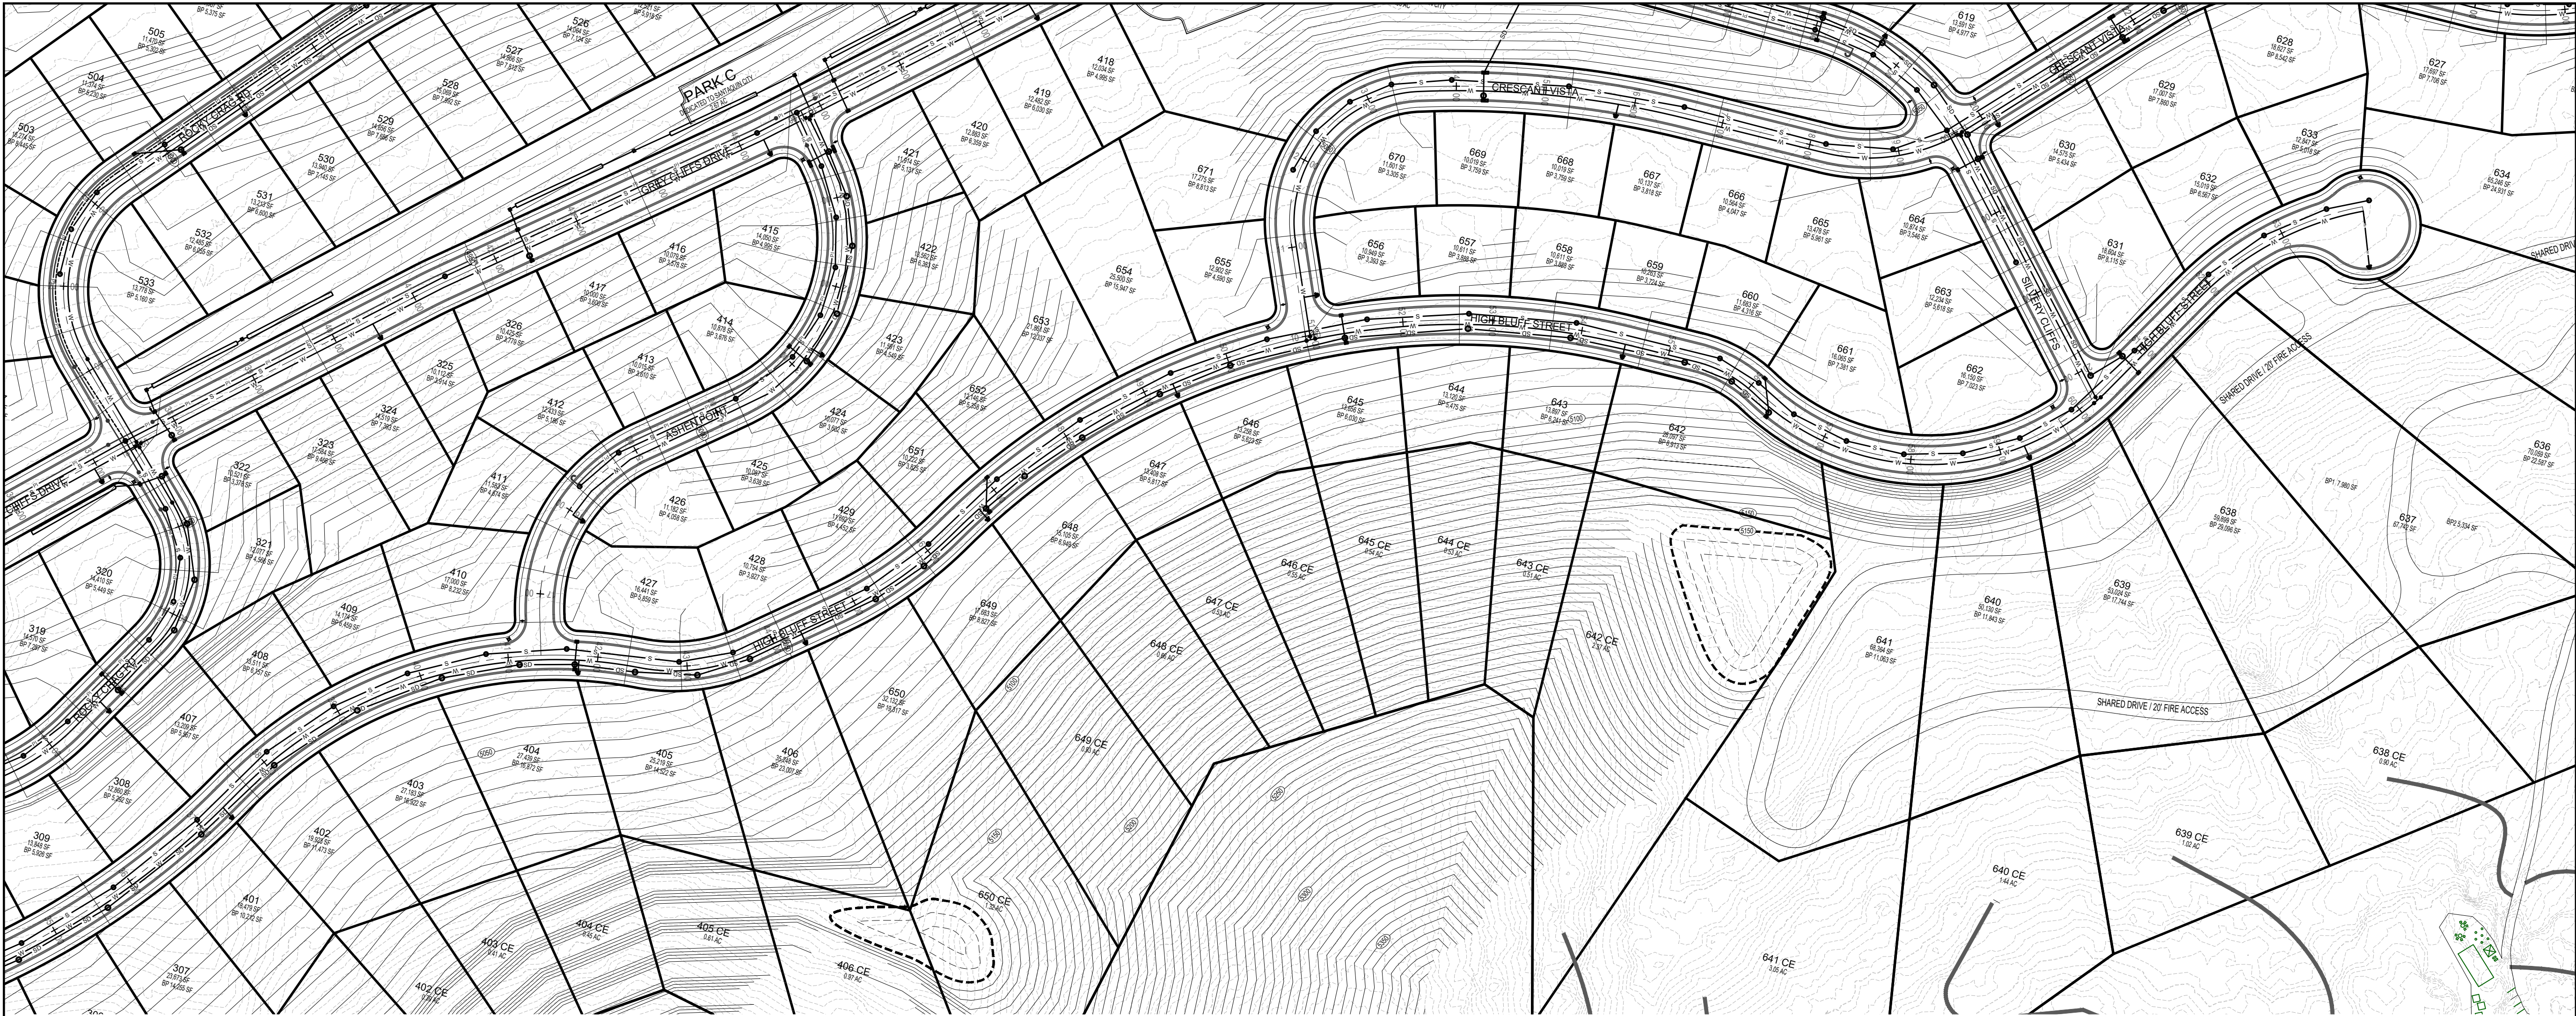

ROADWAY CROSS SECTION

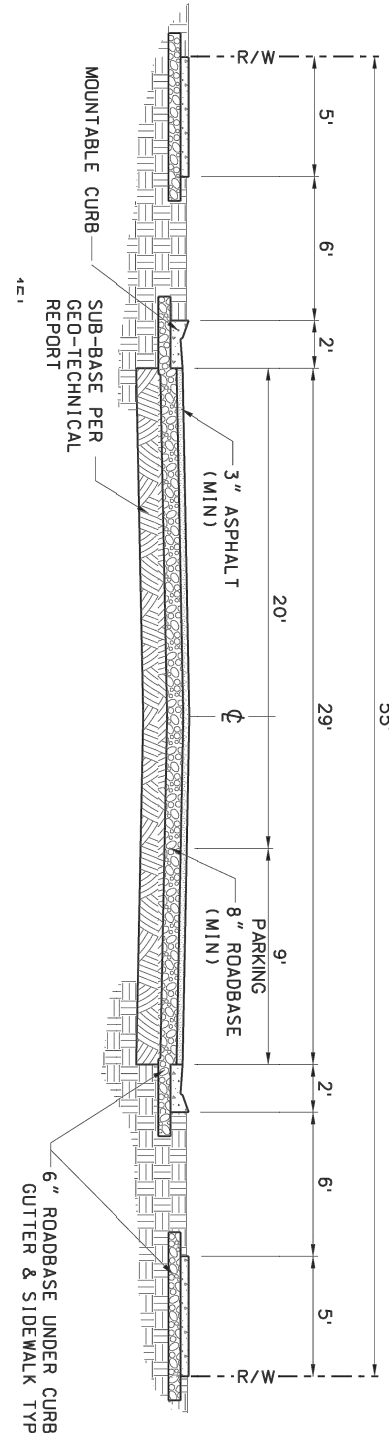

HIGH BLUFF

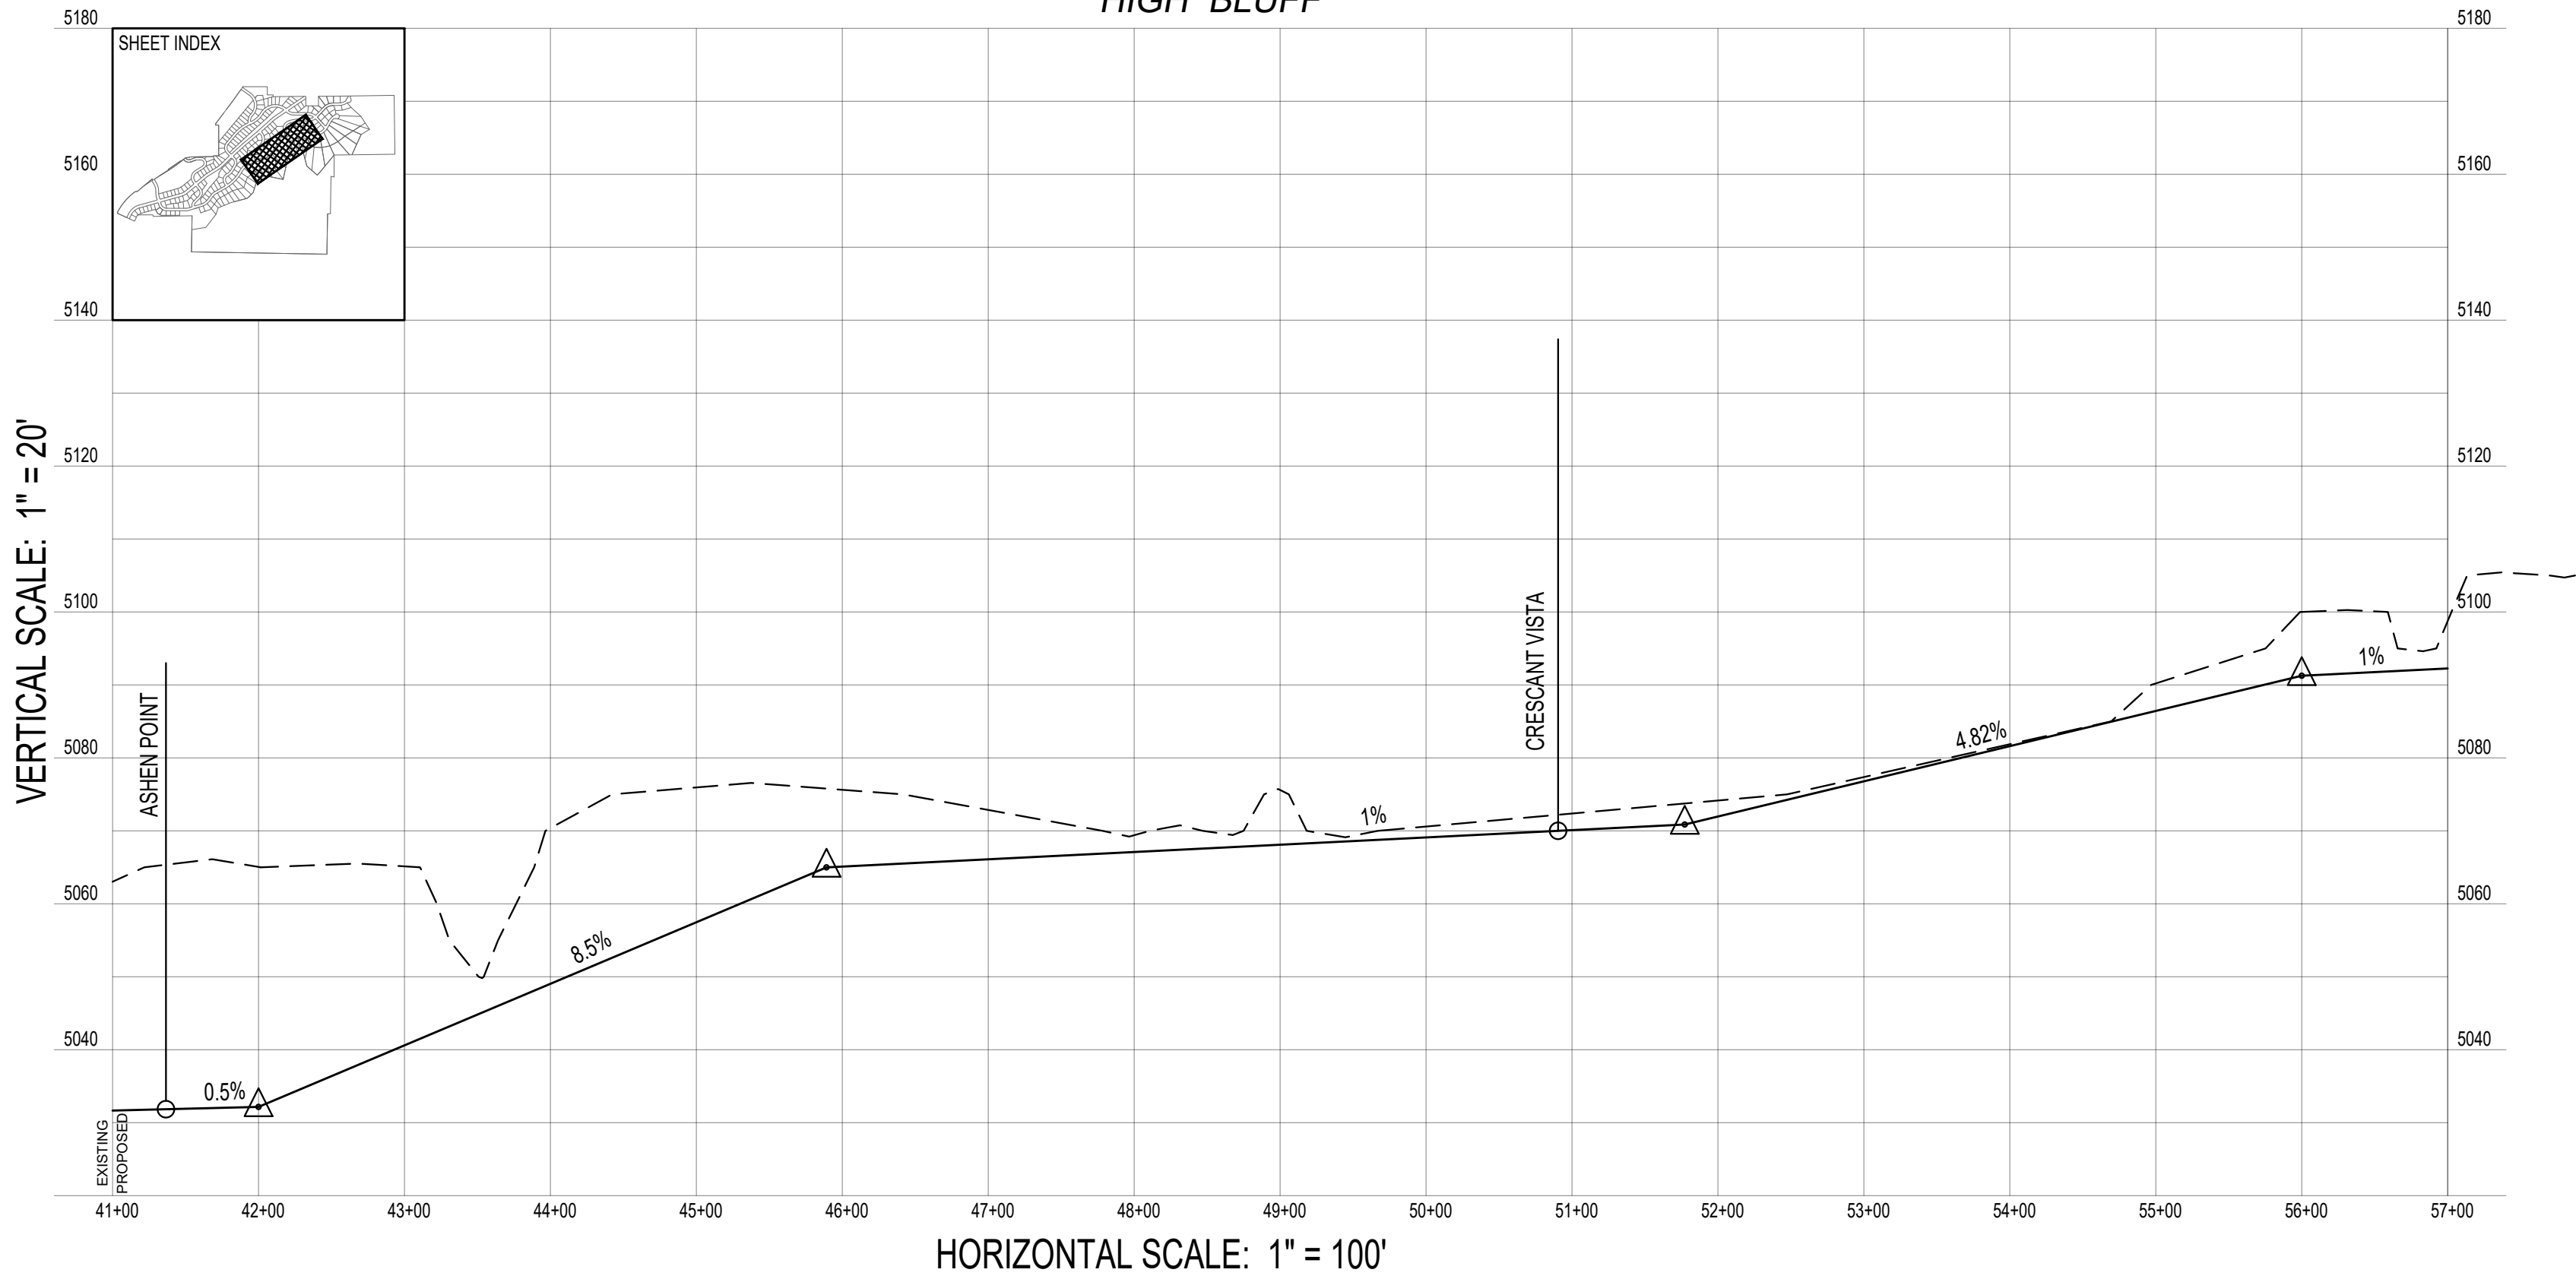

DEVELOPMENT

700 N SR198
SANTAQUIN, UTAH COUNTY, UT

DEVELOPER

GREY CLIFFS LLC.

935 W. CENTER
LINDON, UT 84042
801.785.8458

SCALE: 1"= 100'

BERG
CIVIL ENGINEERING

11038 N Highland Blvd Suite 400
Highland Ut, 84003
office (801) 492-1277
cell (801) 616-1677

REVISIONS			SEAL
NO.	DATE	DESCRIPTION	
1			
2			
3			
4			
5			
6			
7			

ACTION	DATE
PRELIMINARY PLAN	4/21/2022

PROJECT

DESCRIPTION

PRELIMINARY PLAN

SHEET NAME	SHEET NUMBER
HIGH BLUFF	C5.3

\\p01\drawing\2022\grey cliffs\interior\plan\grey_p05.dwg
4/21/2022



DEVELOPMENT

GreyCliffs
ESTATES

700 N SR198
SANTAQUIN, UTAH COUNTY, UT

DEVELOPER

GREY CLIFFS LLC.

935 W. CENTER
LINDON, UT 84042
801.785.8458

North arrow pointing up.

Scale bar: 0, 50, 100, 200, 300 feet.

SCALE: 1"= 100'

berg
CIVIL ENGINEERING

11038 N Highland Blvd Suite 400
Highland Ut, 84003
office (801) 492-1277
cell (801) 616-1677

REVISIONS			SEAL
NO.	DATE	DESCRIPTION	
1			
2			
3			
4			
5			
6			
7			
ACTION		DATE	
PRELIMINARY PLAN		4/21/2022	

PROJECT

GreyCliffs
ESTATES



DESCRIPTION

PRELIMINARY PLAN

SHEET NAME	SHEET NUMBER
ROCKY CRAG	C7.1



\\s01\eng\cadd\2021\grey cliffs\preliminary\pmpcag_prel.dwg

ROADWAY CROSS SECTION

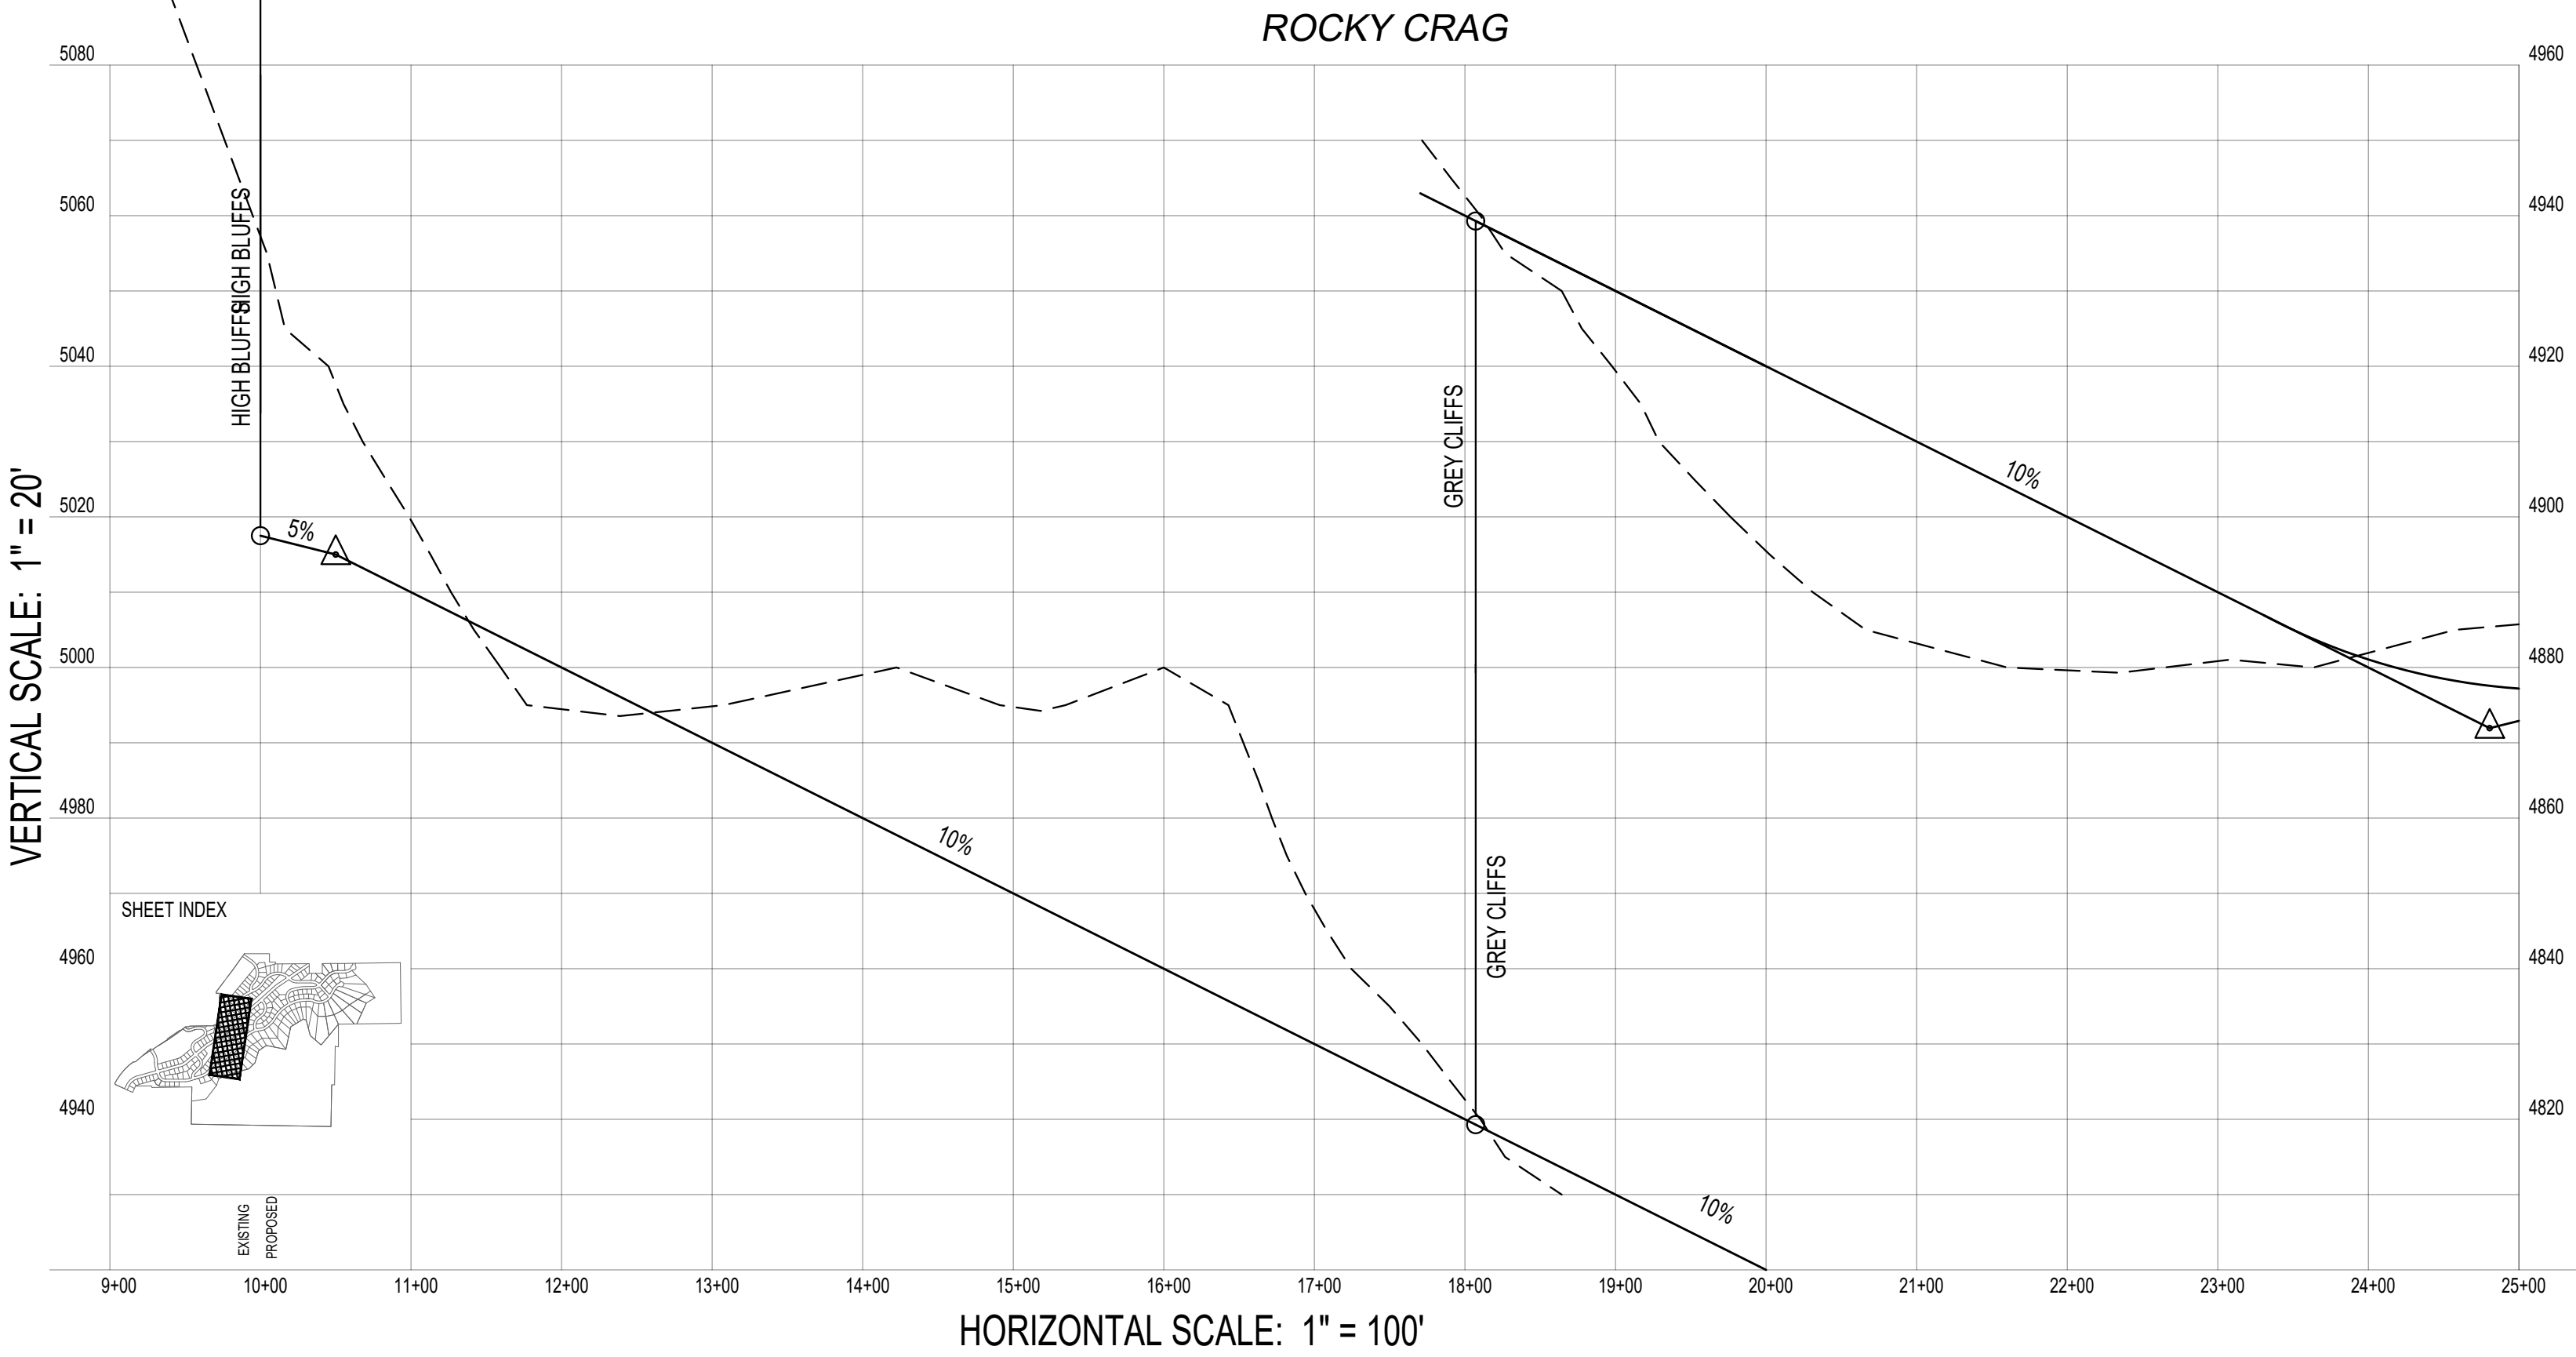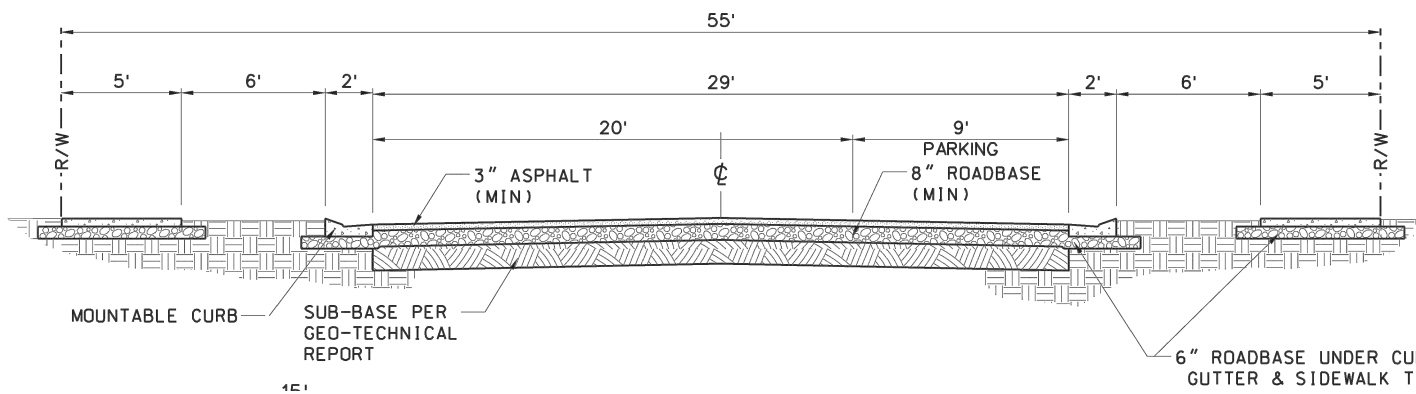



ROADWAY CROSS SECTION

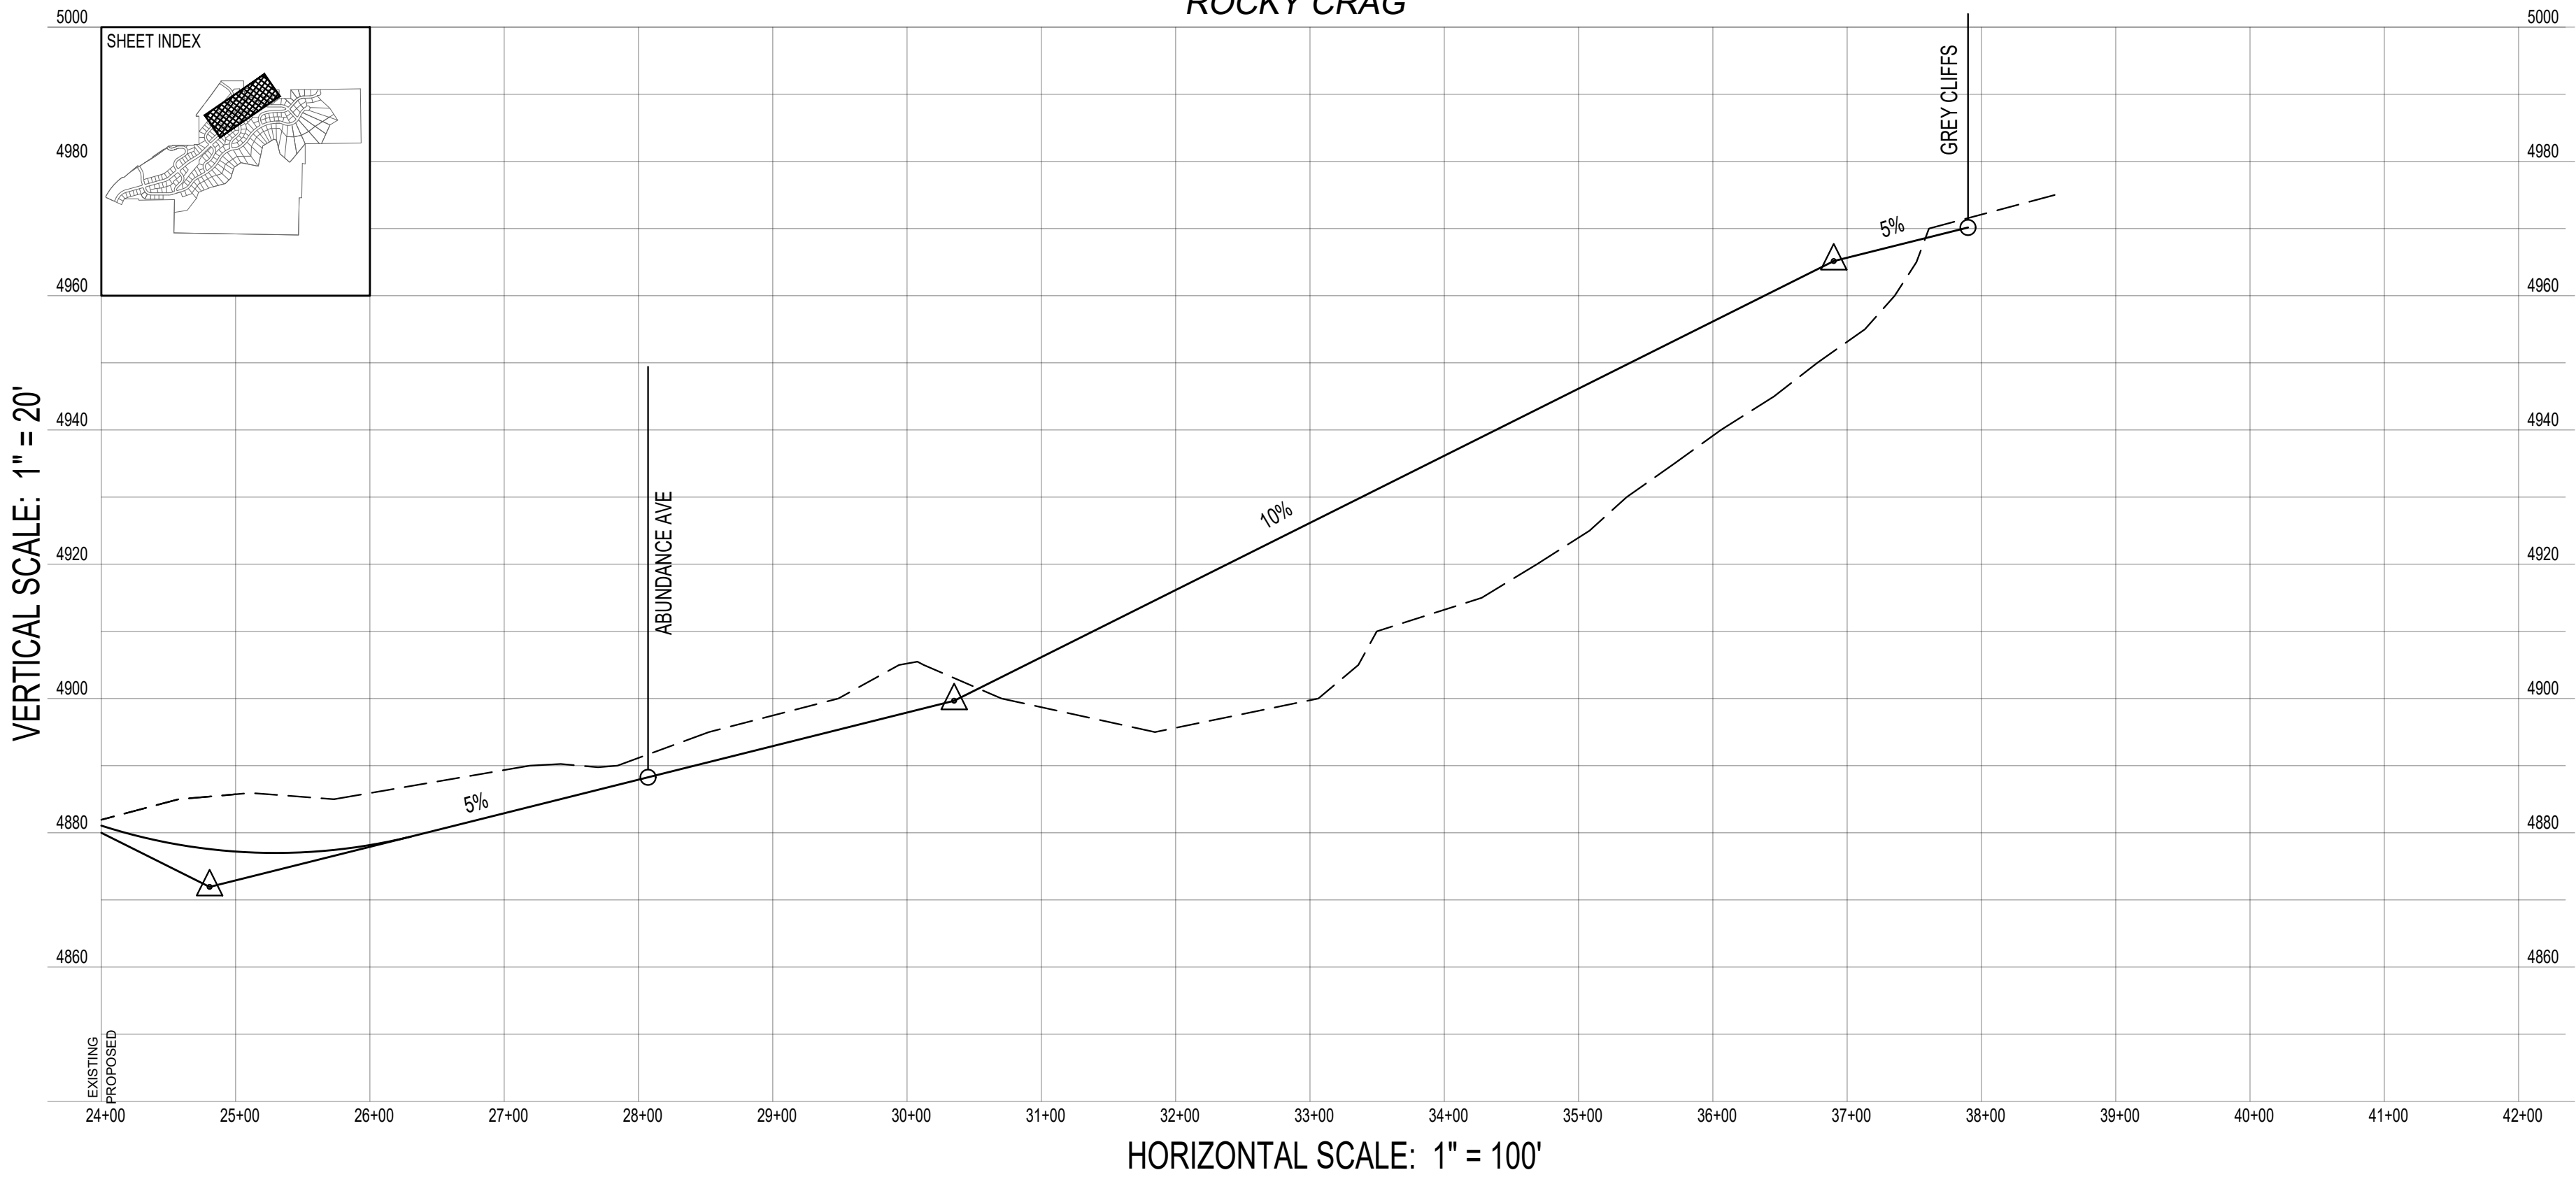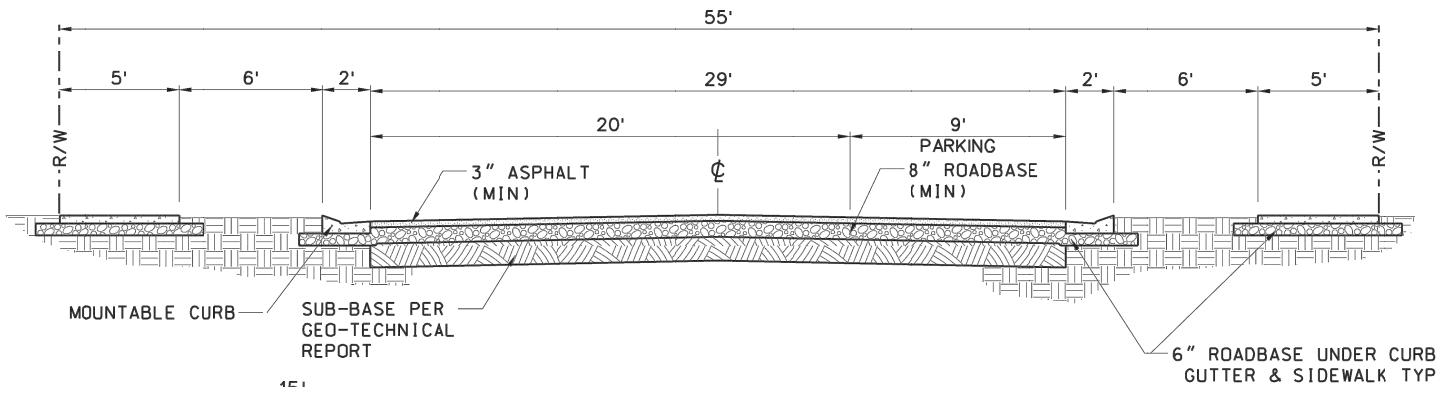

DEVELOPMENT

700 N SR198
SANTAQUIN, UTAH COUNTY, UT

DEVELOPER

GREY CLIFFS LLC.

935 W. CENTER
LINDON, UT 84042
801.785.8458

SCALE: 1"= 100'

11038 N Highland Blvd Suite 400
Highland Ut, 84003
office (801) 492-1277
cell (801) 616-1677

REVISIONS			SEAL
NO.	DATE	DESCRIPTION	
1			
2			
3			
4			
5			
6			
7			
ACTION		DATE	
PRELIMINARY PLAN		4/21/2022	

PROJECT

DESCRIPTION

PRELIMINARY PLAN

SHEET NAME	SHEET NUMBER
ROCKY CRAG	C7.2

\\g:\drawing\c722\grey cliff\development\plan\p7.pxd
4/21/2022



DEVELOPMENT




700 N SR198
SANTAQUIN, UTAH COUNTY, UT

DEVELOPER

GREY CLIFFS LLC.

935 W. CENTER
LONDON, UT 84042
801.785.8458

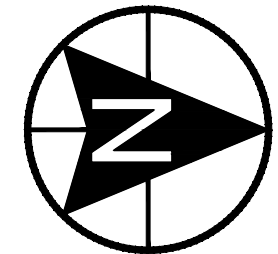


0 50 100 200 300

SCALE: 1"= 100'



CIVIL ENGINEERING

11038 N Highland Blvd Suite 400
Highland Ut, 84003
office: (801) 492-1277
cell: (801) 616-1677

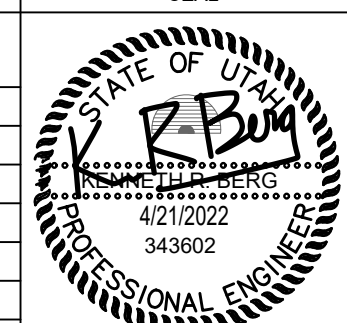REVISIONS			SEAL
NO.	DATE	DESCRIPTION	
1			
2			
3			
4			
5			
6			

ACTION	DATE
PRELIMINARY PLAN	4/21/2022

PROJECT



DESCRIPTION


PRELIMINARY PLAN

SHEET NAME	SHEET NUMBER
ABUNDANCE	C8.1

\\g:\dreding\40221\grey cliff\preliminary\plan\grey_p808.pdf

4/21/2022

ROADWAY CROSS SECTION

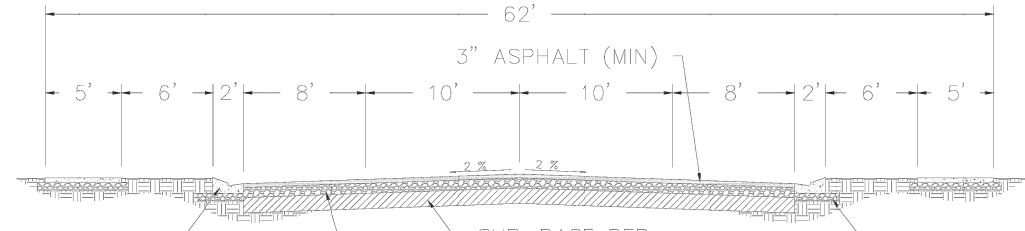

- NOTES:
1. THE DEVELOPMENT REVIEW COMMITTEE (DRC) MAY REQUIRE THE ADDITION OF RIGHT TURN LANES AT INTERSECTIONS.
 2. THE DEVELOPMENT REVIEW COMMITTEE (DRC) MAY MODIFY THIS SECTION FOR DEVELOPMENTS WITH AVERAGE BUILDABLE SLOPE > 10%.

