



DEVELOPMENT



700 N SR198
SANTAQUIN, UTAH COUNTY, UT

DEVELOPER

GREY CLIFFS LLC.


935 W. CENTER
LINDON, UT 84042
801.785.8458

North arrow pointing up and a graphic scale bar from 0 to 300 feet.

SCALE: 1"= 100'



11038 N Highland Blvd Suite 400
Highland Ut, 84003
office (801) 492-1277
cell (801) 616-1677

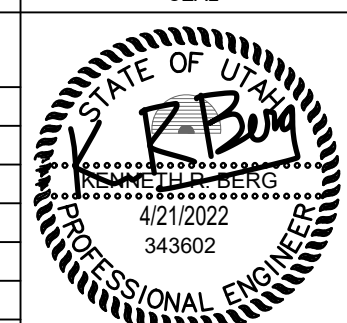REVISIONS			SEAL
NO.	DATE	DESCRIPTION	
1			
2			
3			
4			
5			
6			

ACTION	DATE
PRELIMINARY PLAN	4/21/2022



PROJECT






DESCRIPTION

PRELIMINARY PLAN

SHEET NAME	SHEET NUMBER
CRESCANT VISTA	C10.1

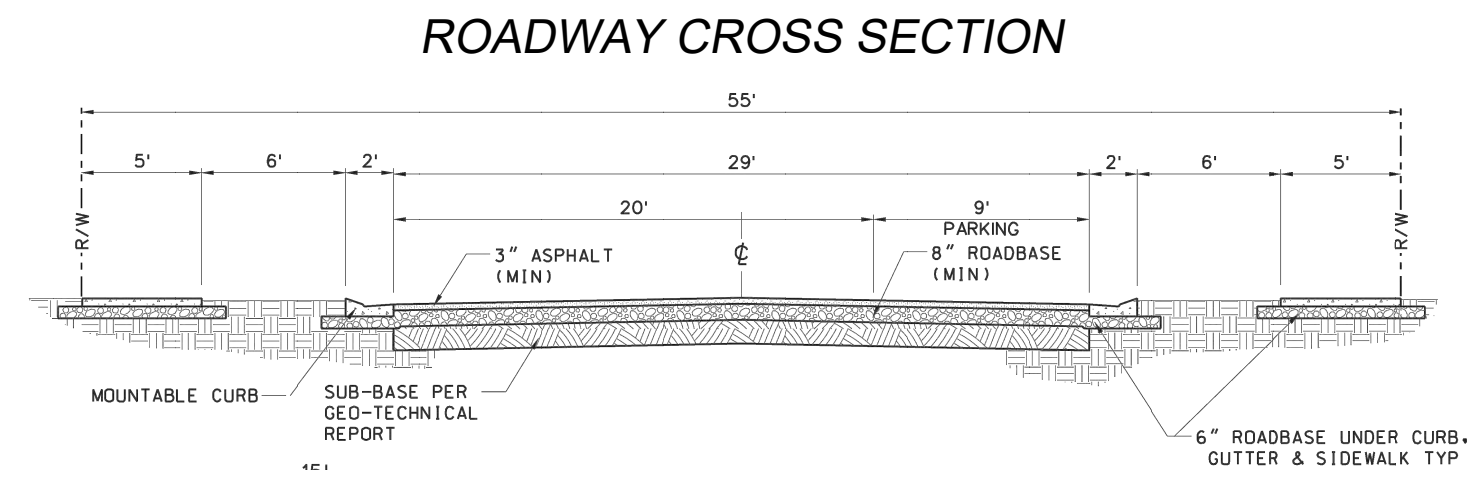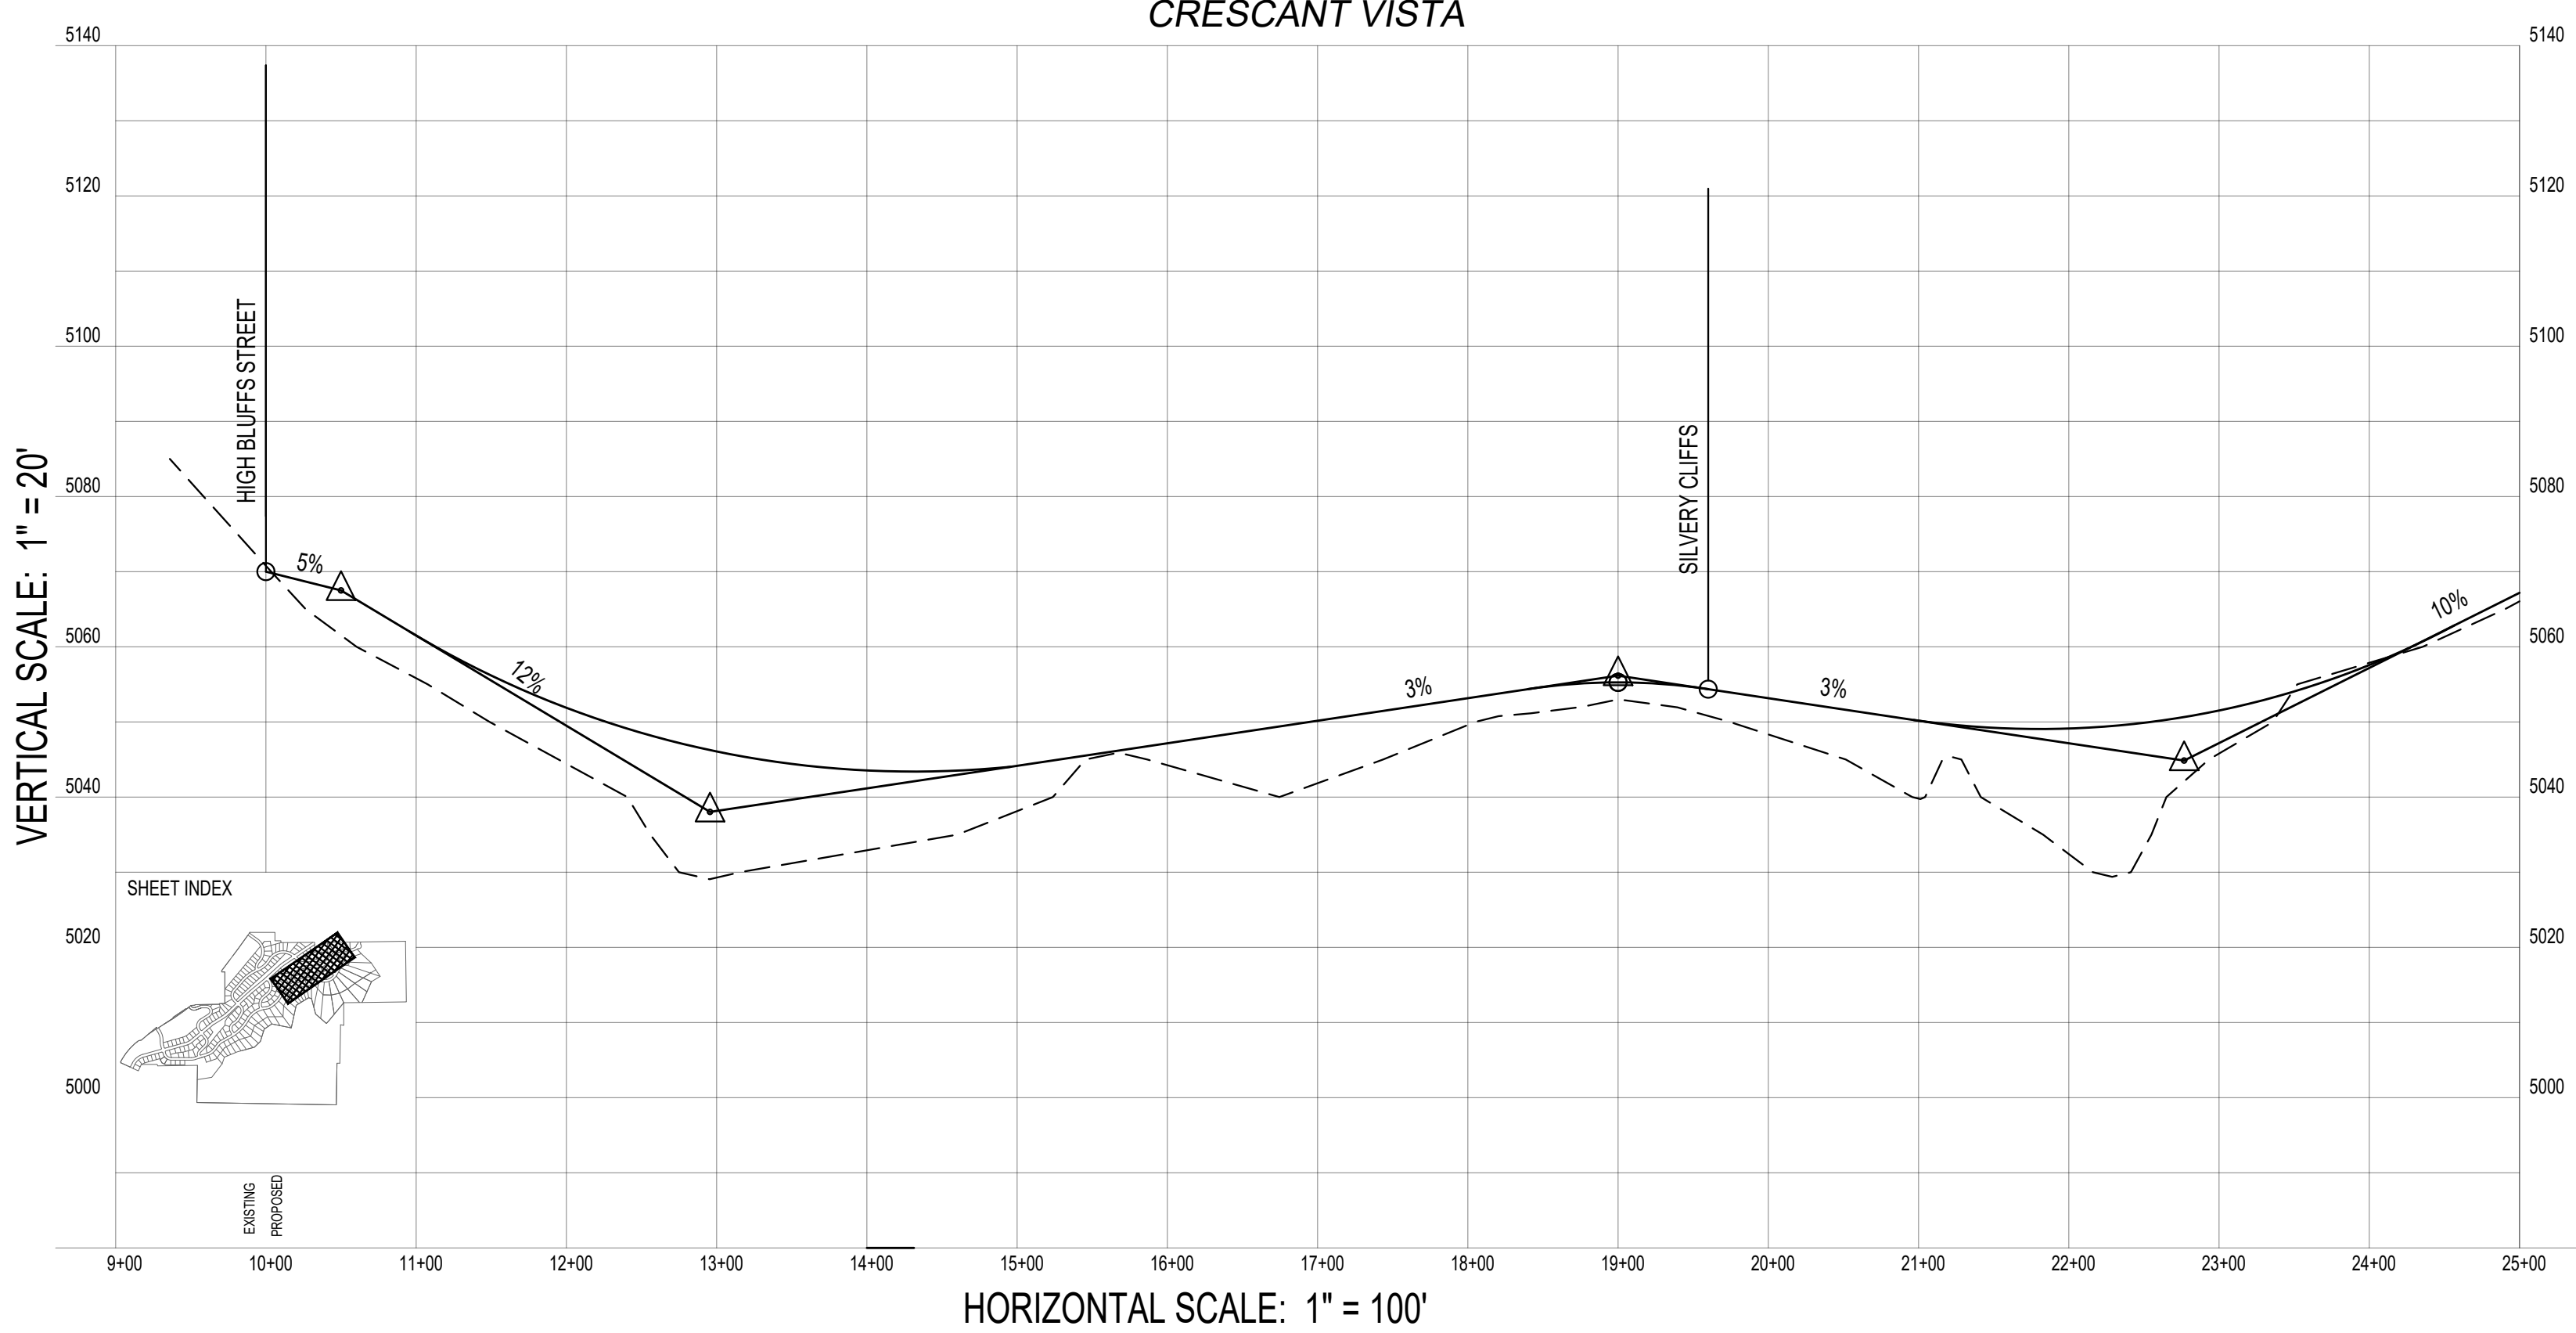

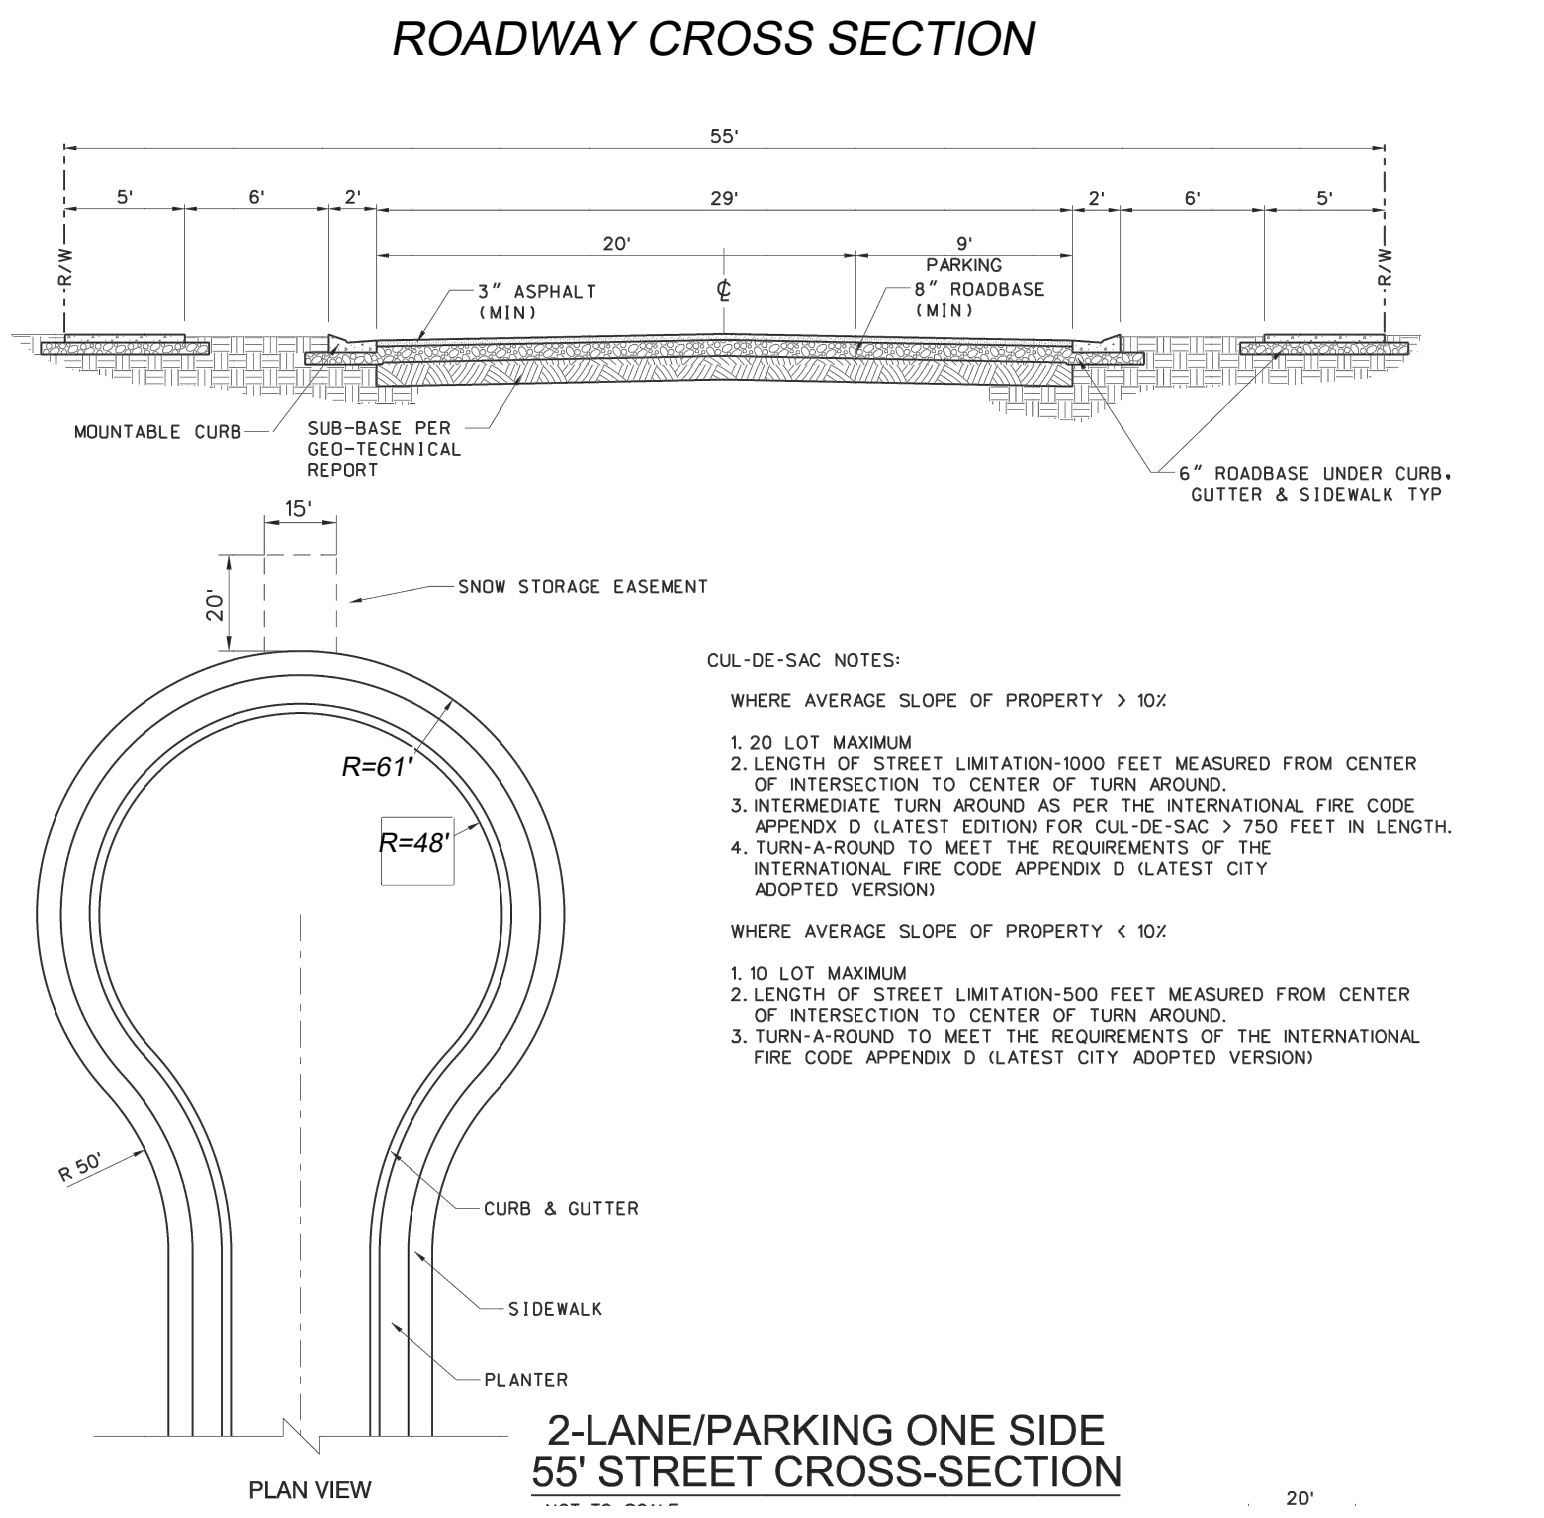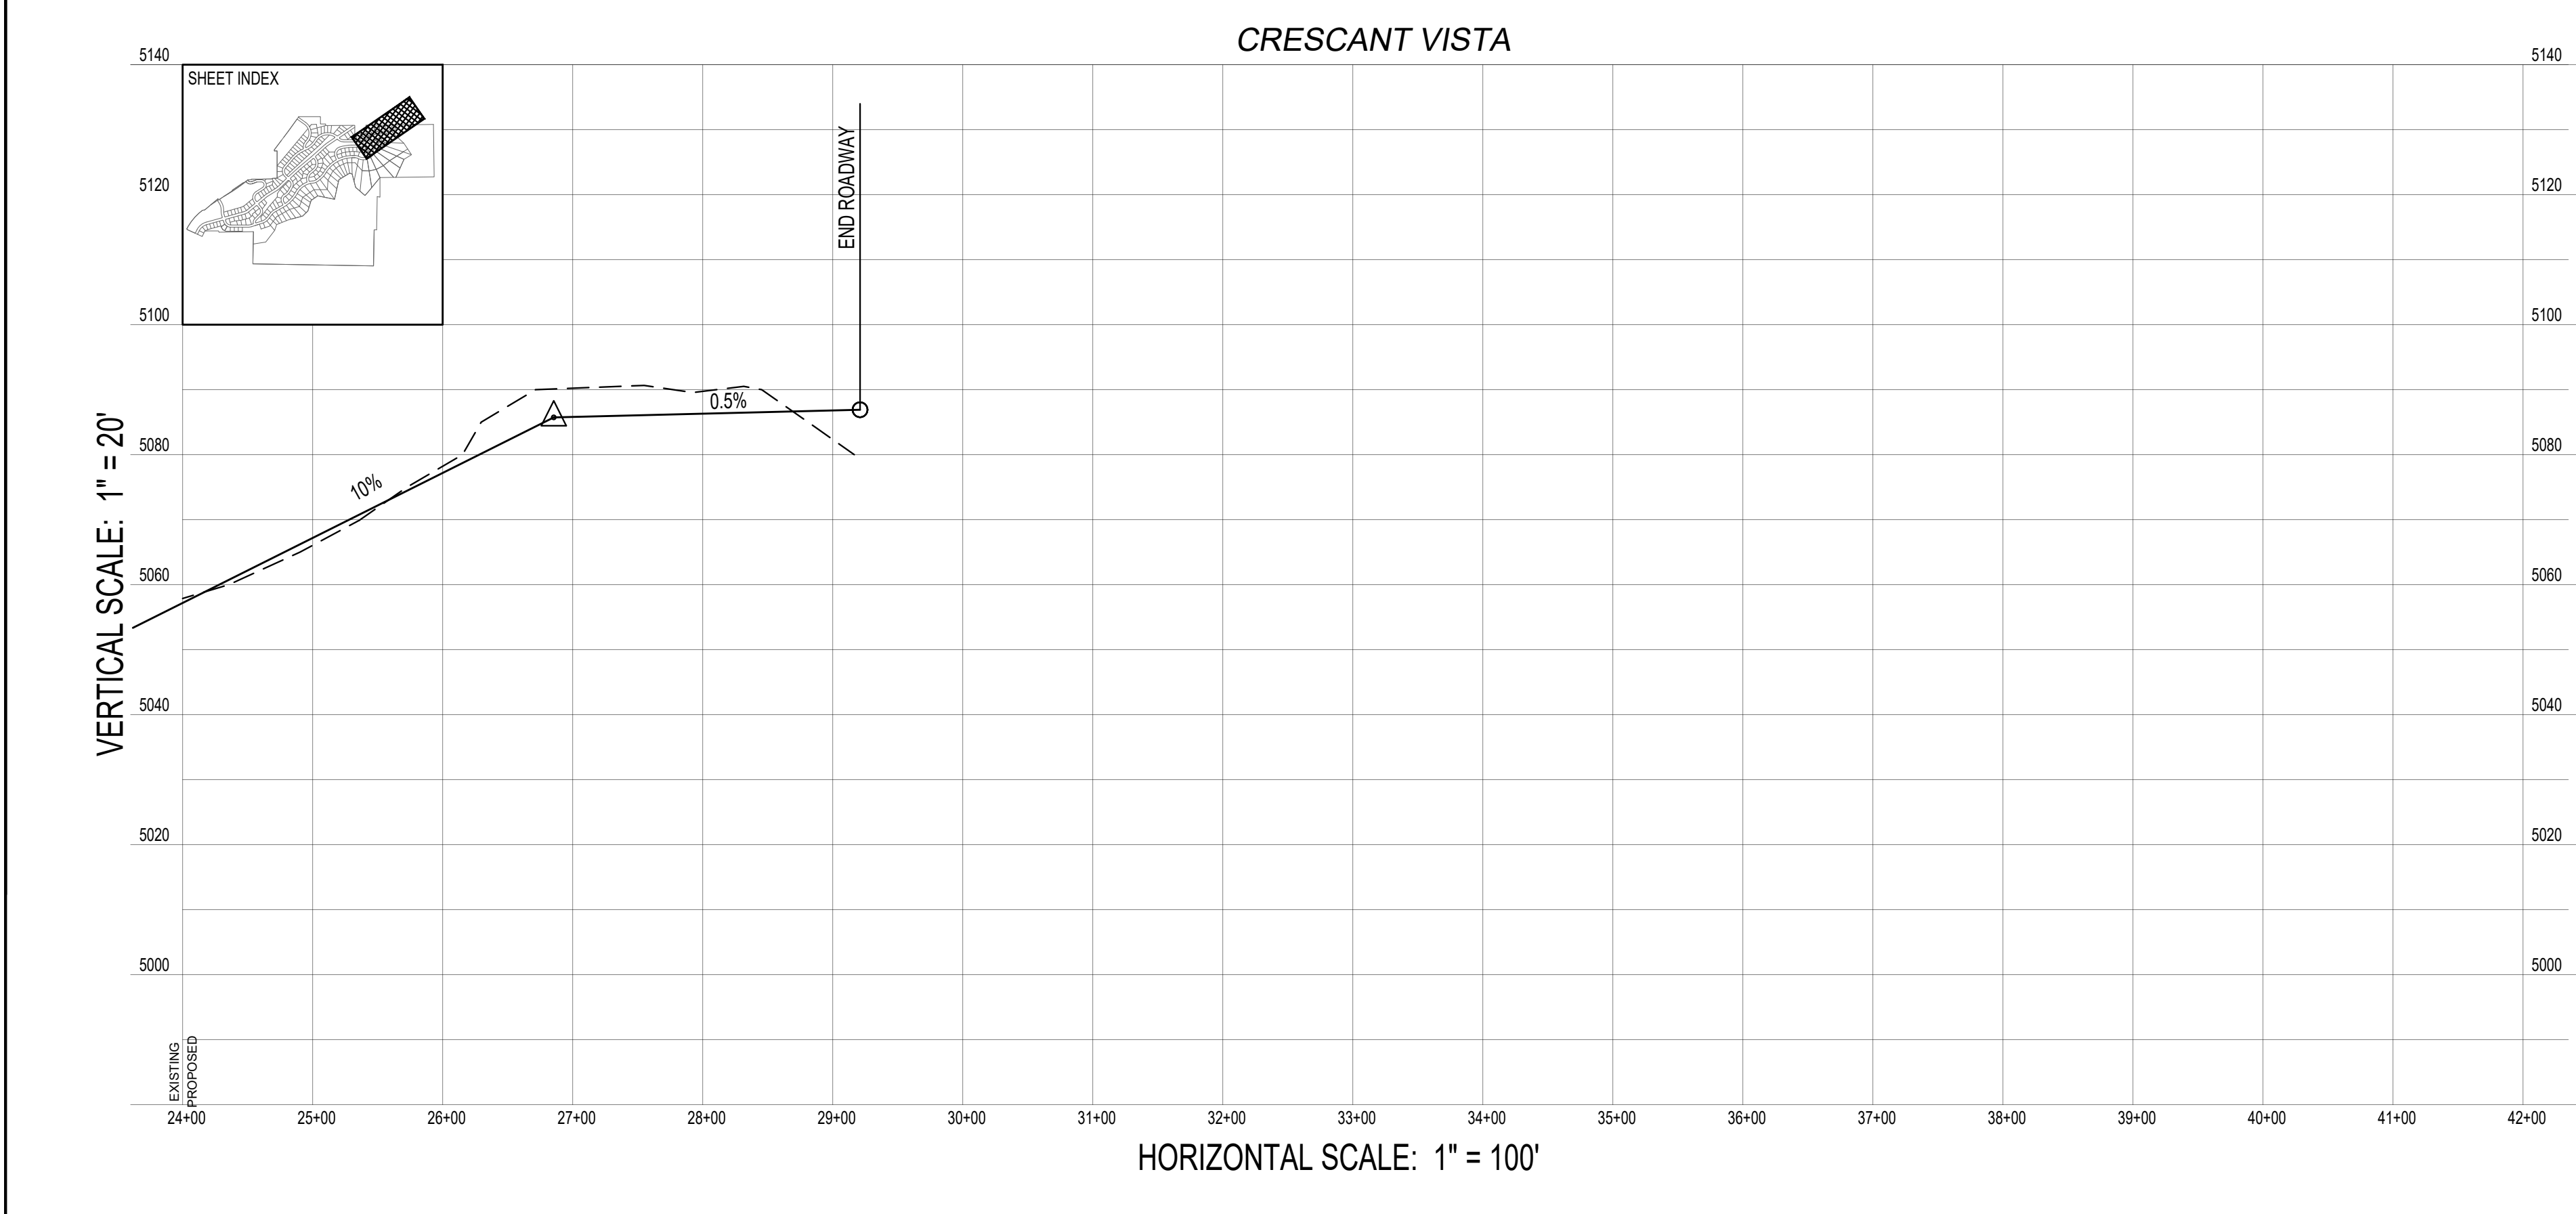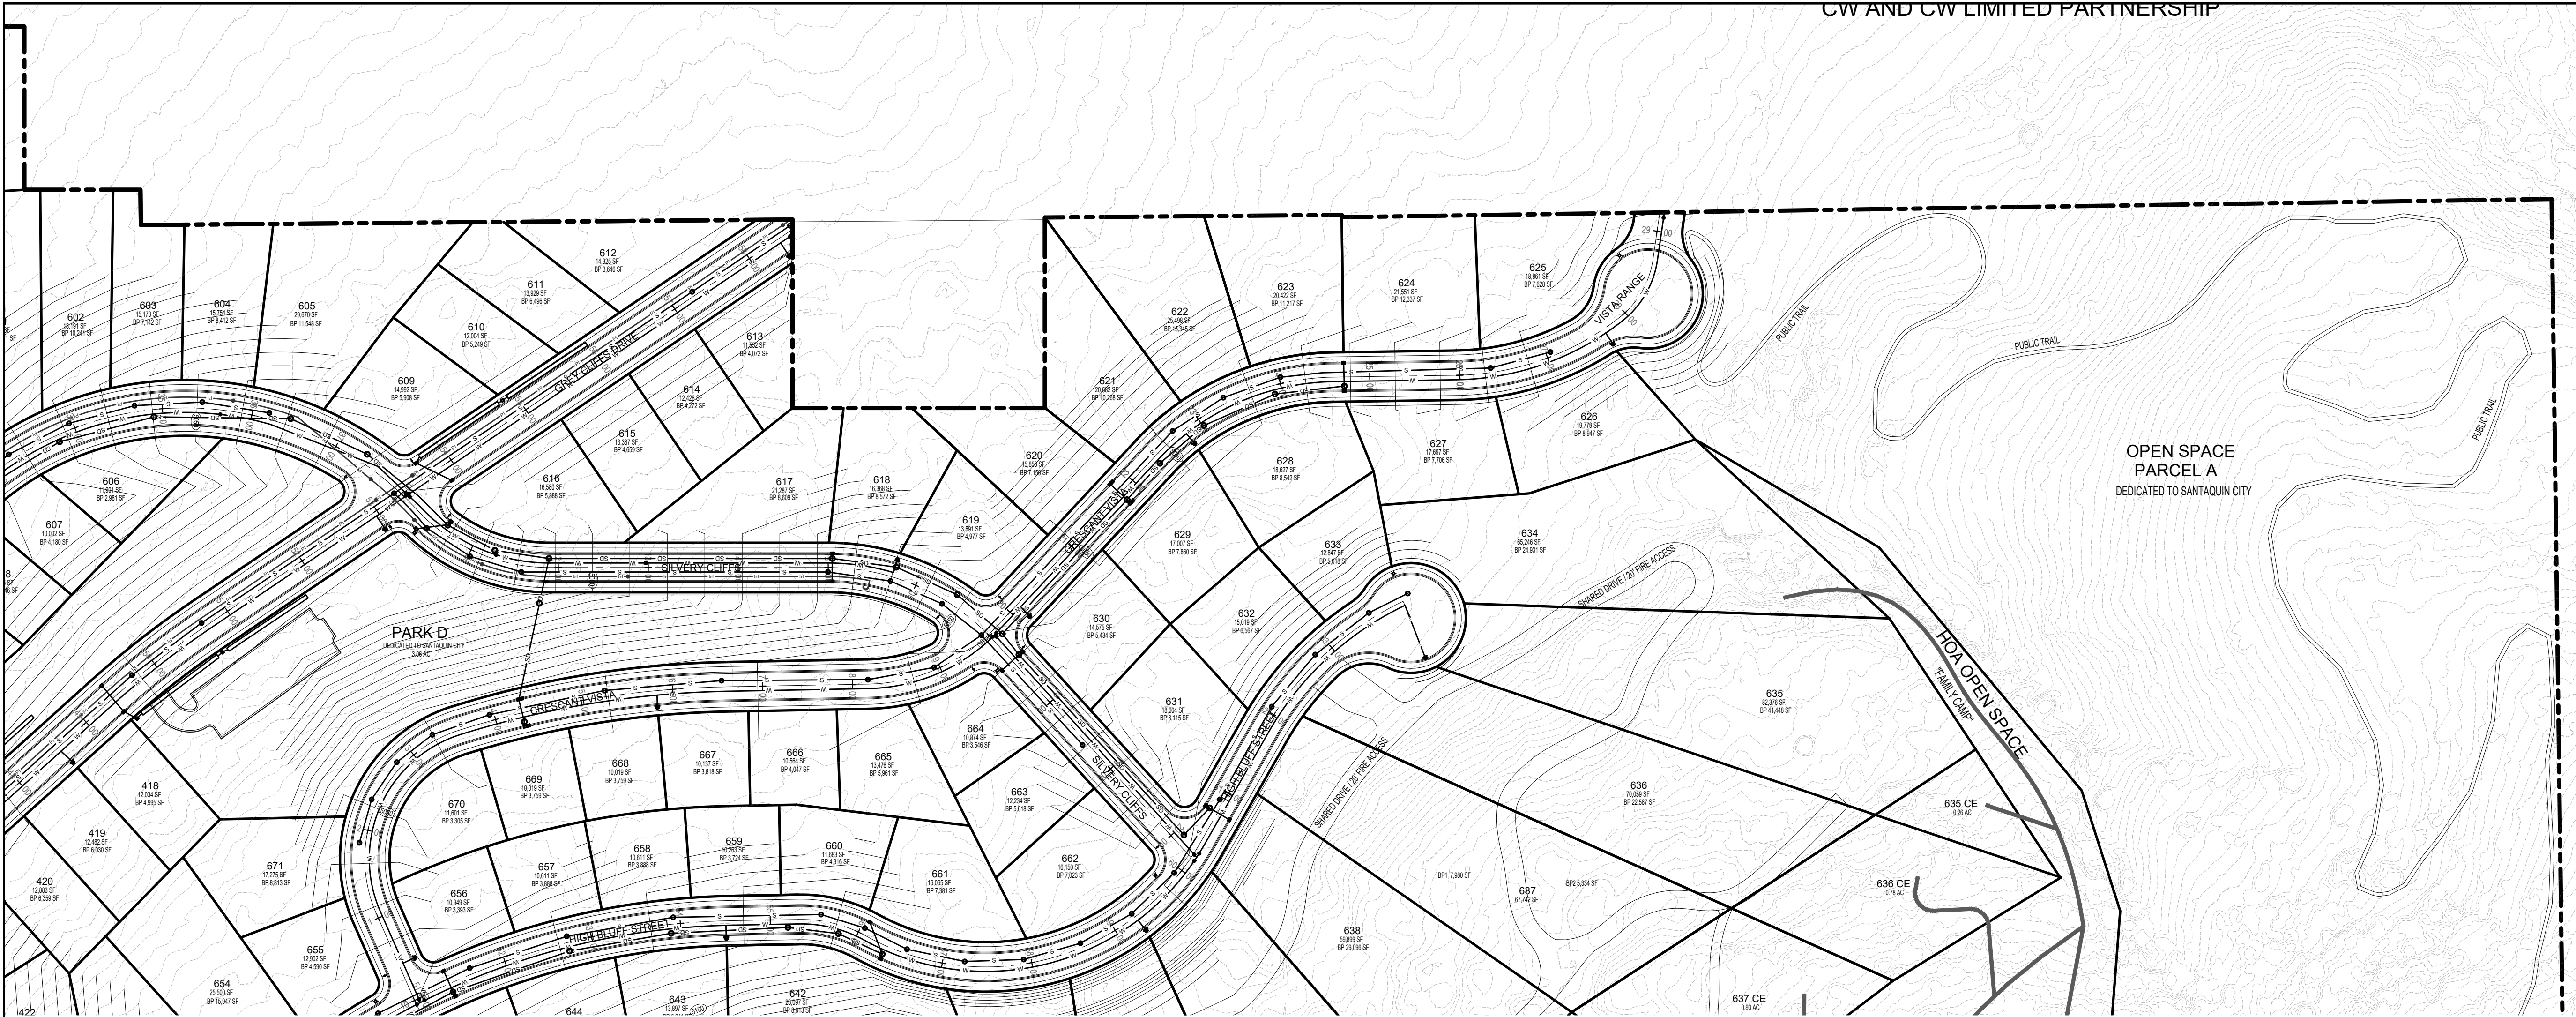

DEVELOPMENT




700 N SR198
SANTAUQUIN, UTAH COUNTY, UT

DEVELOPER

GREY CLIFFS LLC.

935 W. CENTER
LINDON, UT 84042
801.785.8458

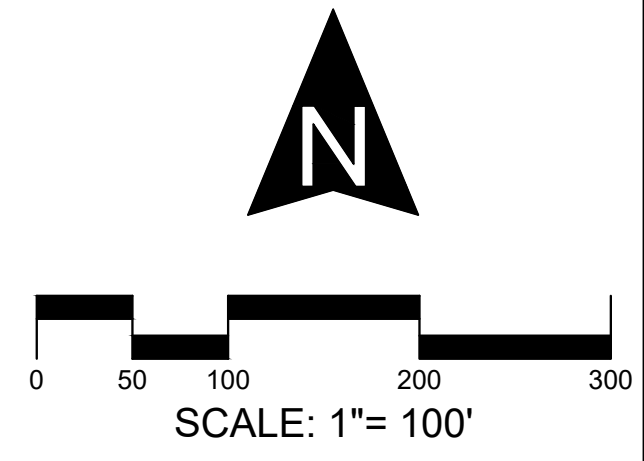

SCALE: 1"= 100'



BERG
CIVIL ENGINEERING
11038 N Highland Blvd Suite 400
Highland Ut, 84003
office (801) 492-1277
cell (801) 616-1677

REVISIONS			SEAL
NO.	DATE	DESCRIPTION	
1			
2			
3			
4			
5			
6			
7			

ACTION	DATE
PRELIMINARY PLAN	4/21/2022

PROJECT





PRELIMINARY PLAN

SHEET NAME	SHEET NUMBER
CRESCANT VISTA	C10.2

\\sfs\working\441021\grey-cliffs\preliminary\plan\plan_c10.2.pdf
created 4/21/2022

MAP KEY

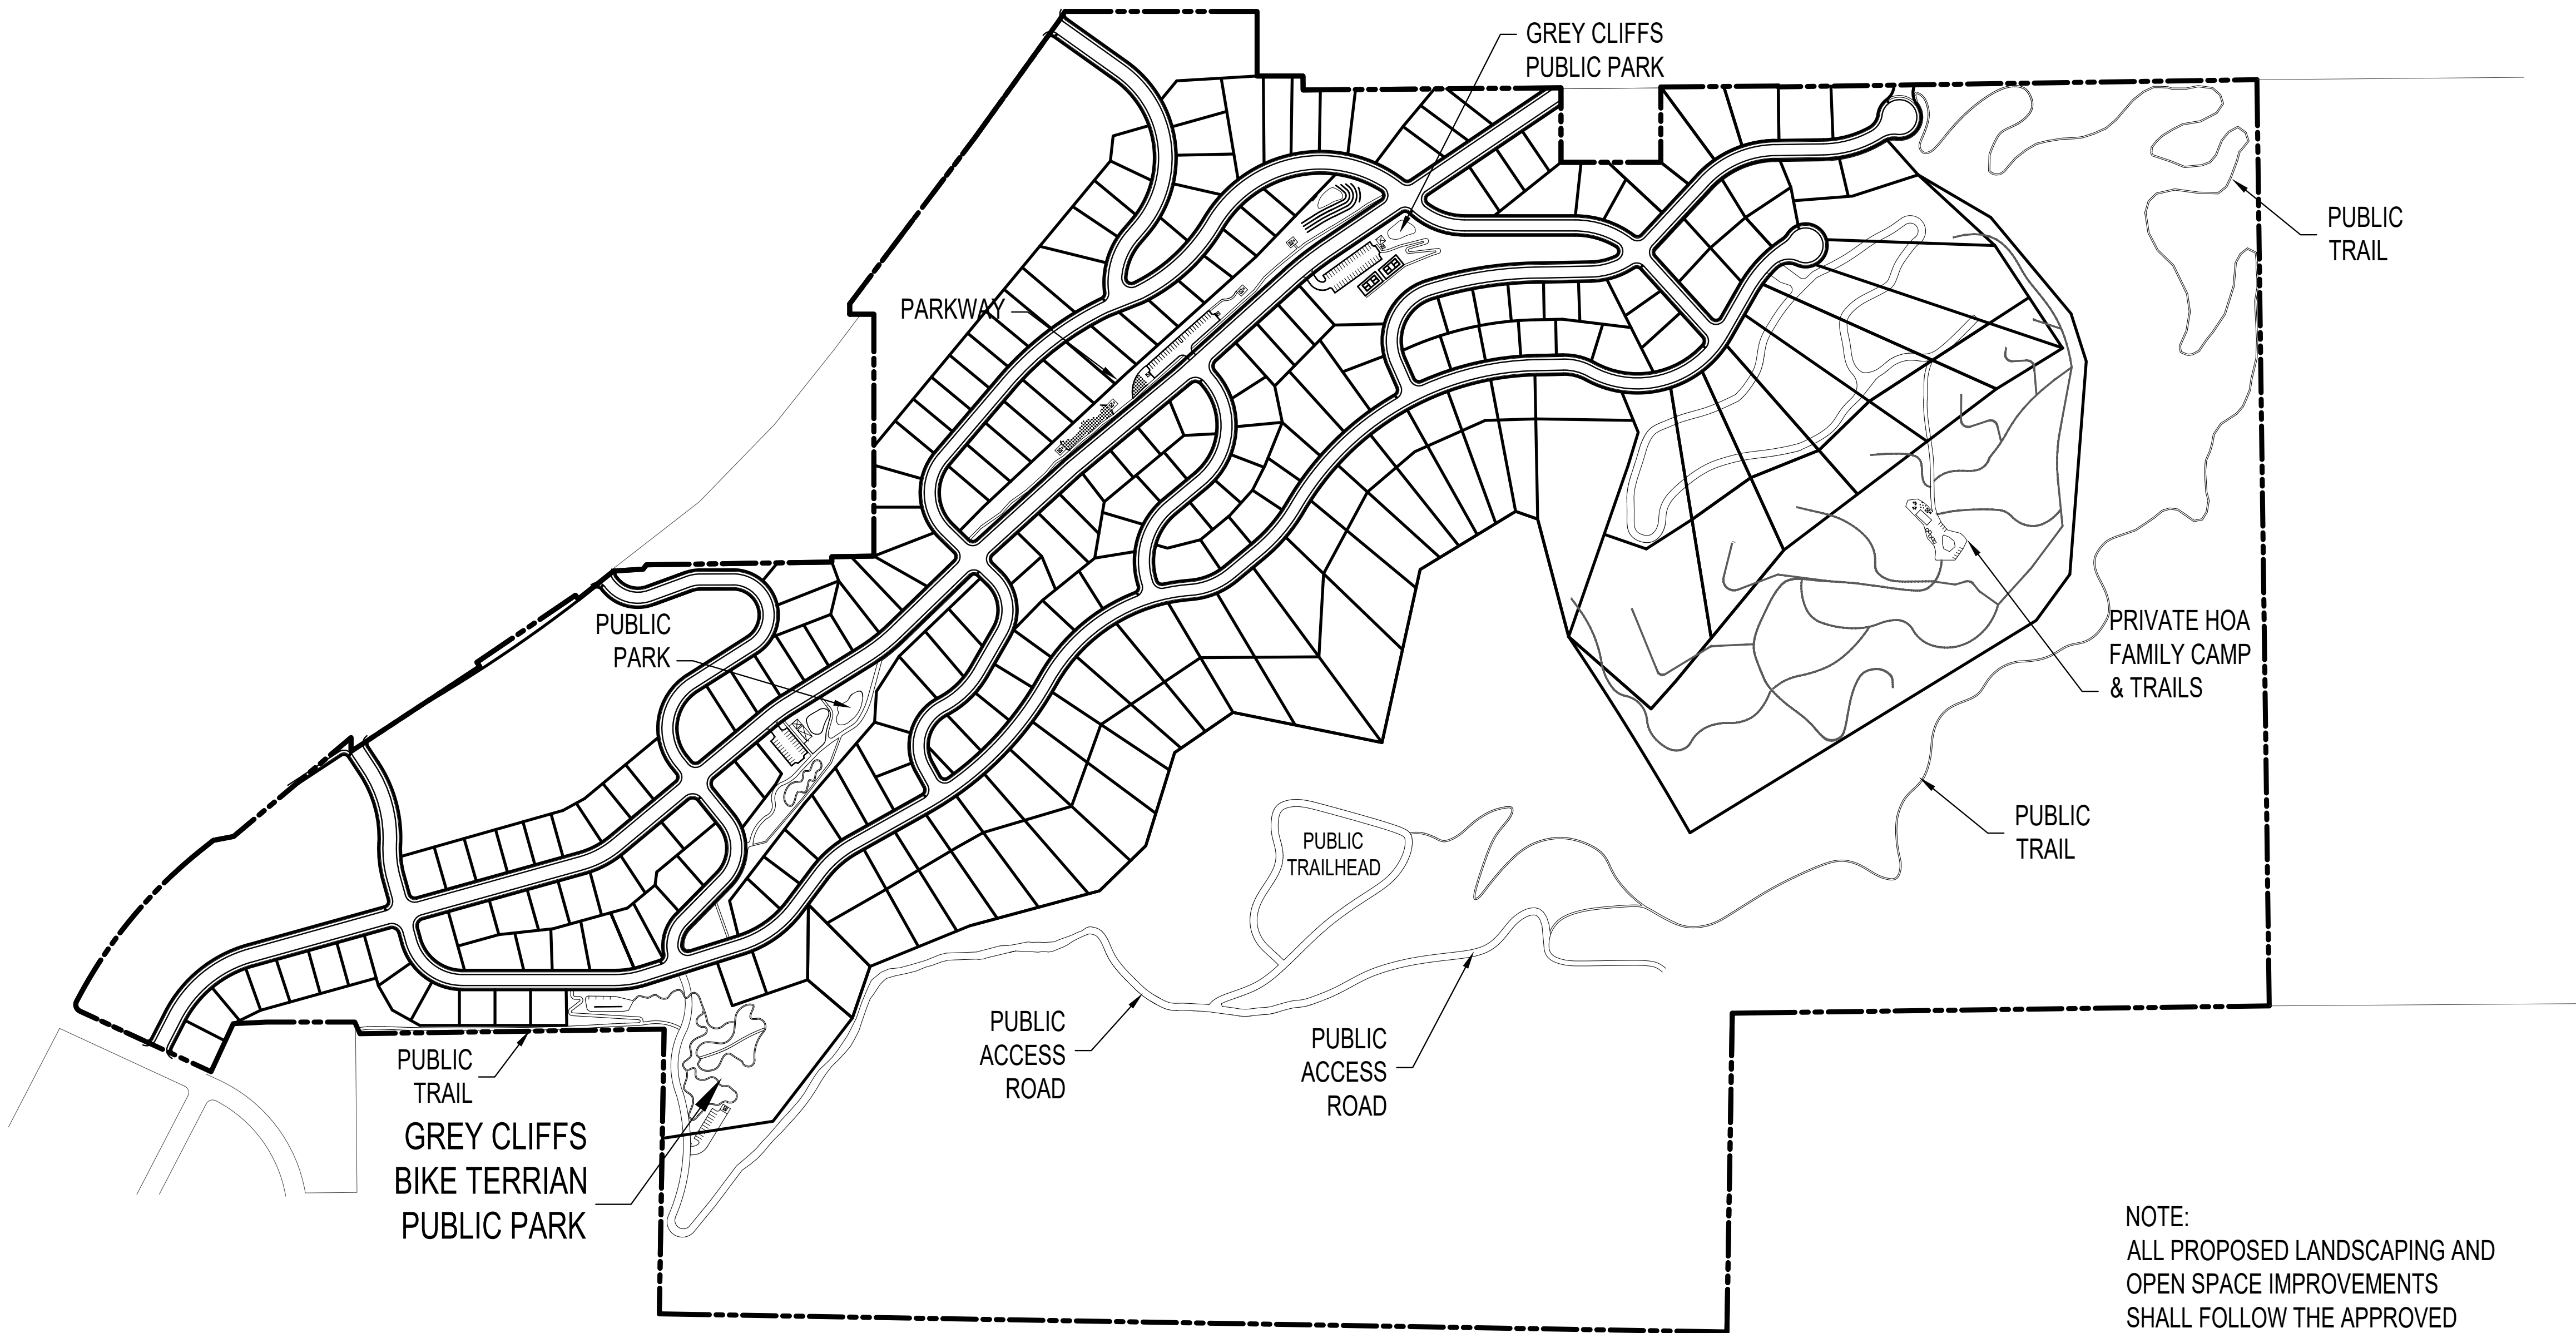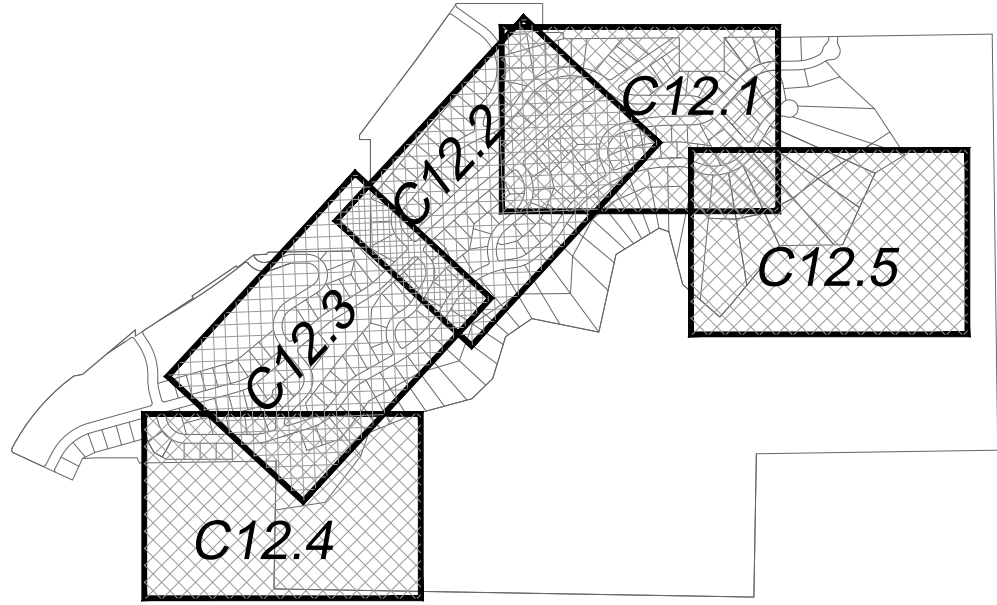

NOTE:
ALL PROPOSED LANDSCAPING AND
OPEN SPACE IMPROVEMENTS
SHALL FOLLOW THE APPROVED
DEVELOPMENT AGREEMENT,
SPECIFICALLY SECTION 3.6 AND
EXHIBIT C.

DEVELOPMENT




700 N SR198
SANTAQUIN, UTAH COUNTY, UT

DEVELOPER

**GREY
CLIFFS
LLC.**

935 W. CENTER
LONDON, UT 84042
801.785.8458

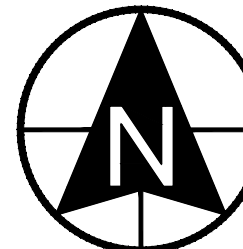

0 150 300 600 900
SCALE: 1"= 300'



11038 N Highland Blvd Suite 400
Highland Ut, 84003
office (801) 492-1277
cell (801) 616-1677

REVISIONS			SEAL
NO.	DATE	DESCRIPTION	
1			
2			
3			
4			
5			
6			
7			

ACTION	DATE
PRELIMINARY PLAN	4/21/2022

PROJECT




DESCRIPTION

**PRELIMINARY
PLAN**



SHEET NAME	SHEET NUMBER
AMENITIES	C12.0

David L. Berg, Professional Engineer, No. 3486602, State of Utah, dated 4/21/2022

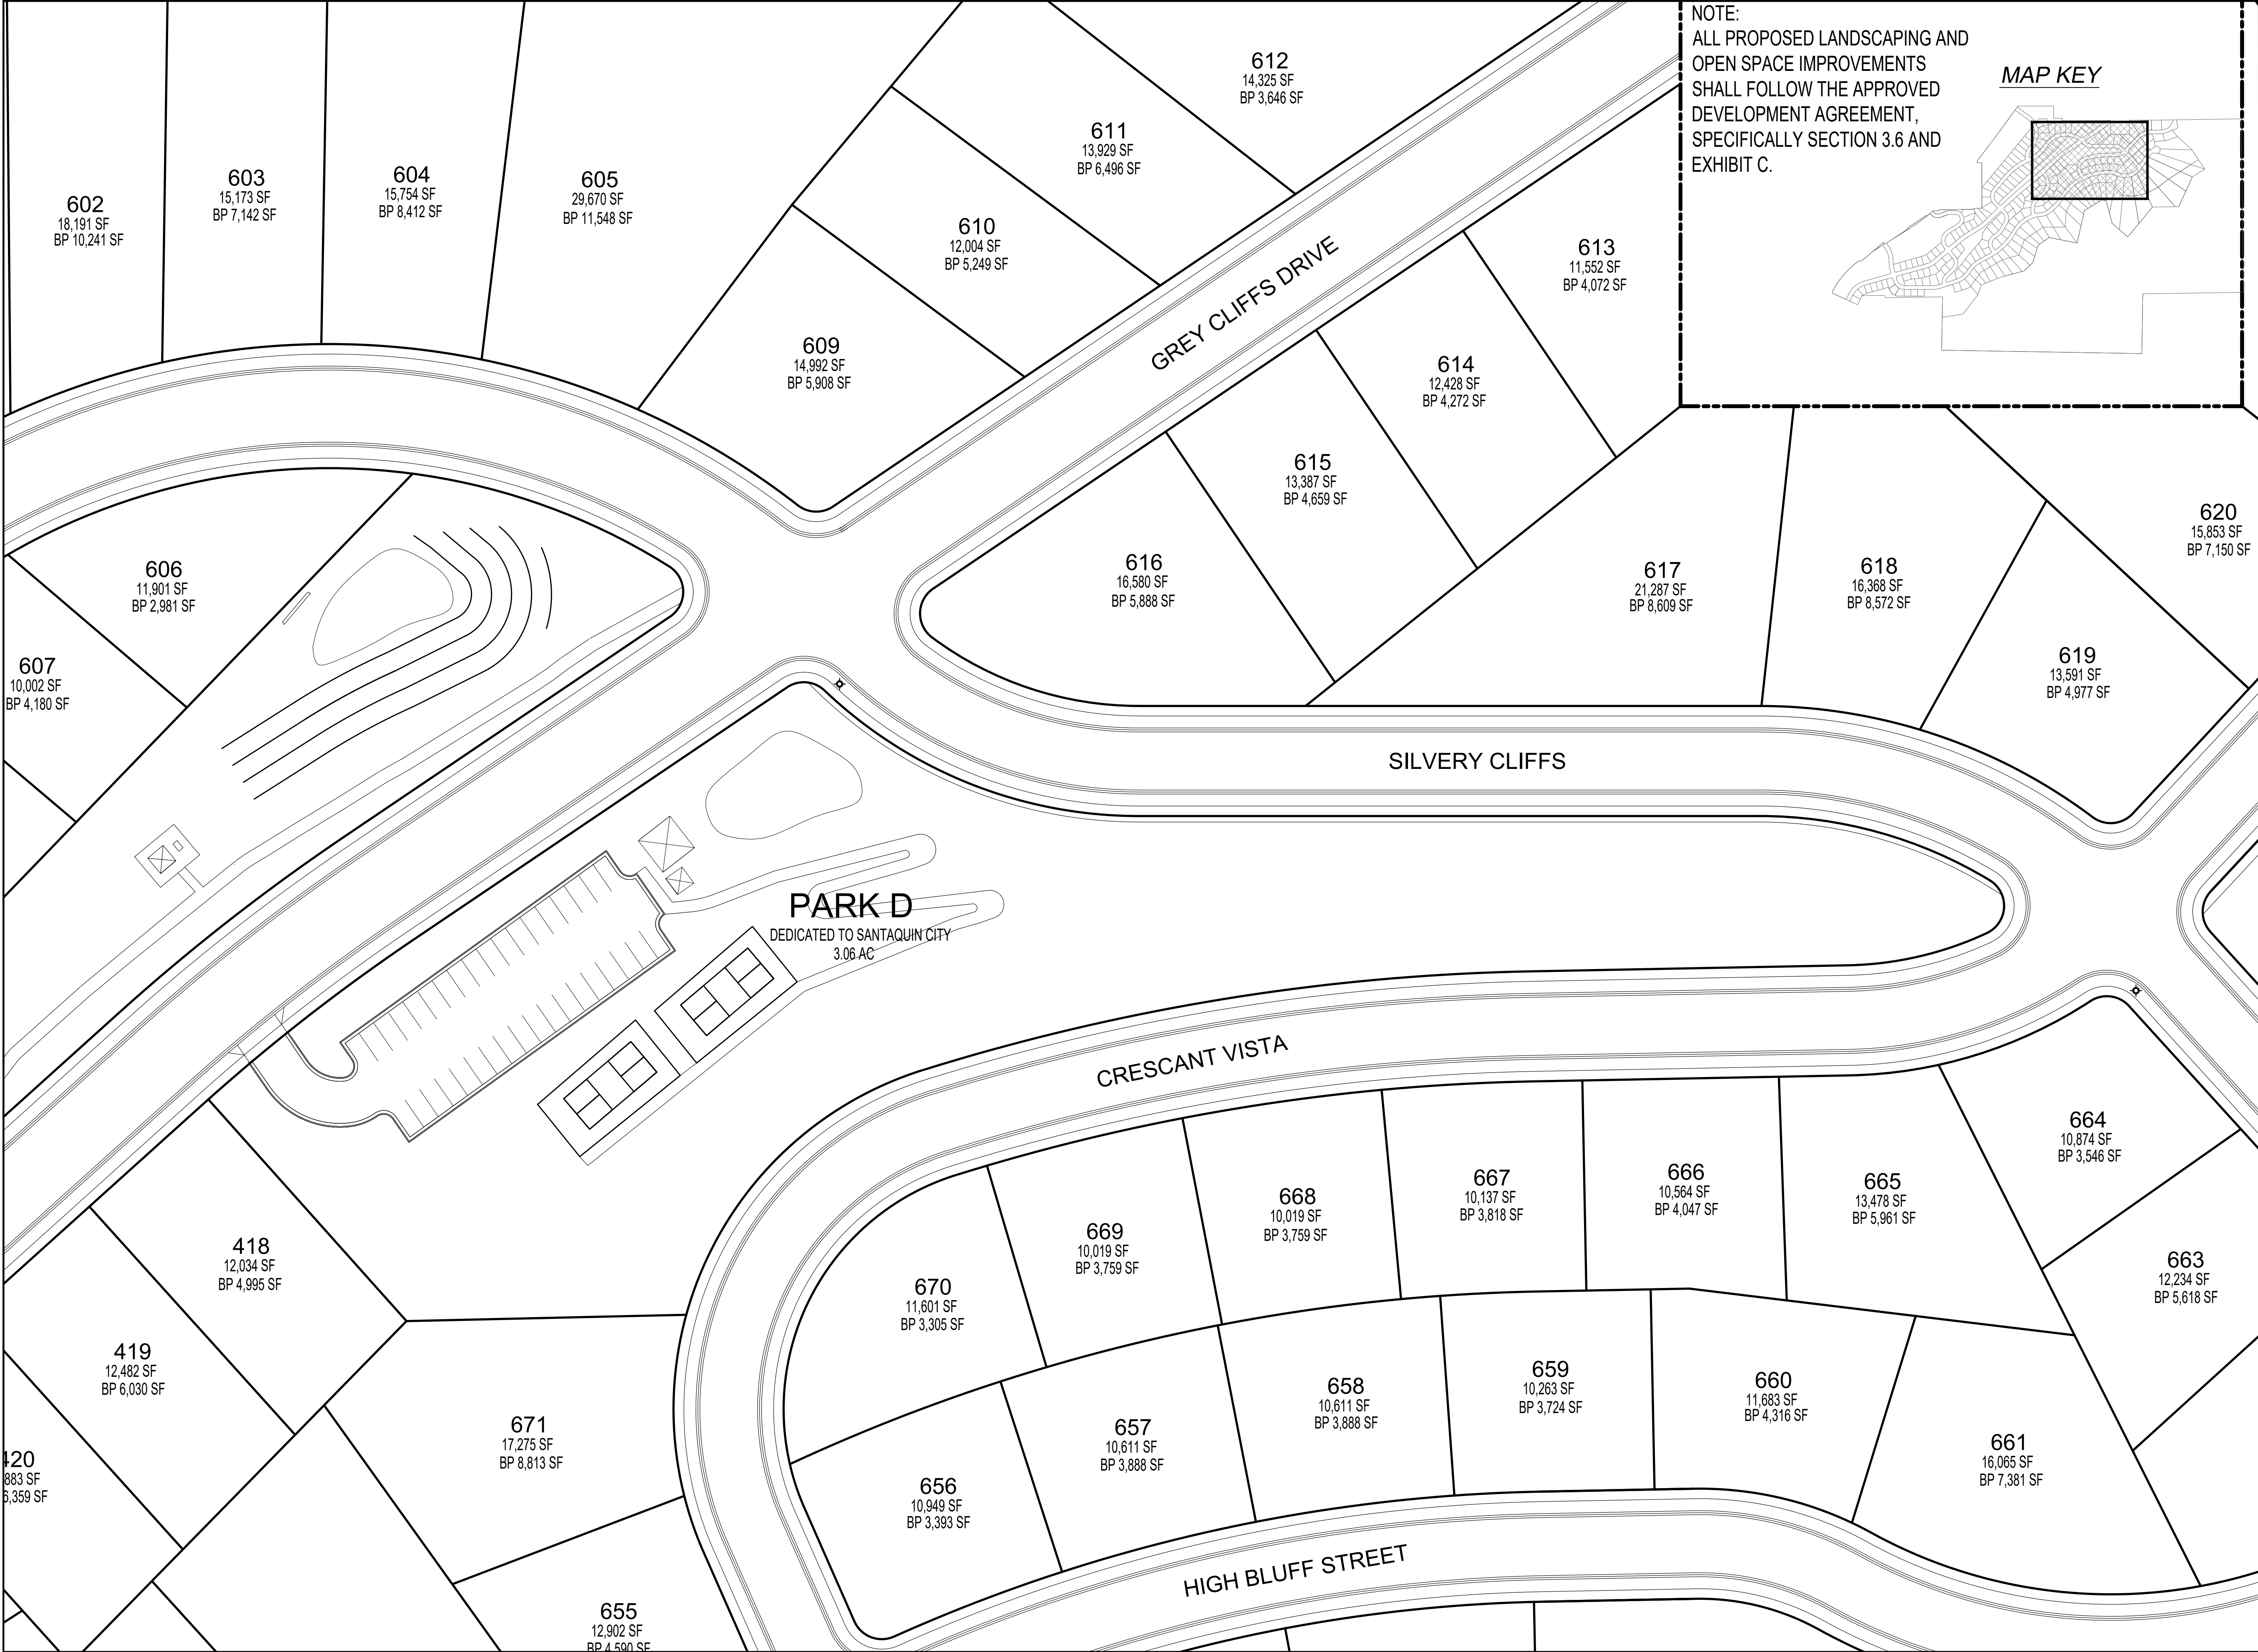

NOTE:
ALL PROPOSED LANDSCAPING AND
OPEN SPACE IMPROVEMENTS
SHALL FOLLOW THE APPROVED
DEVELOPMENT AGREEMENT,
SPECIFICALLY SECTION 3.6 AND
EXHIBIT C.

MAP KEY

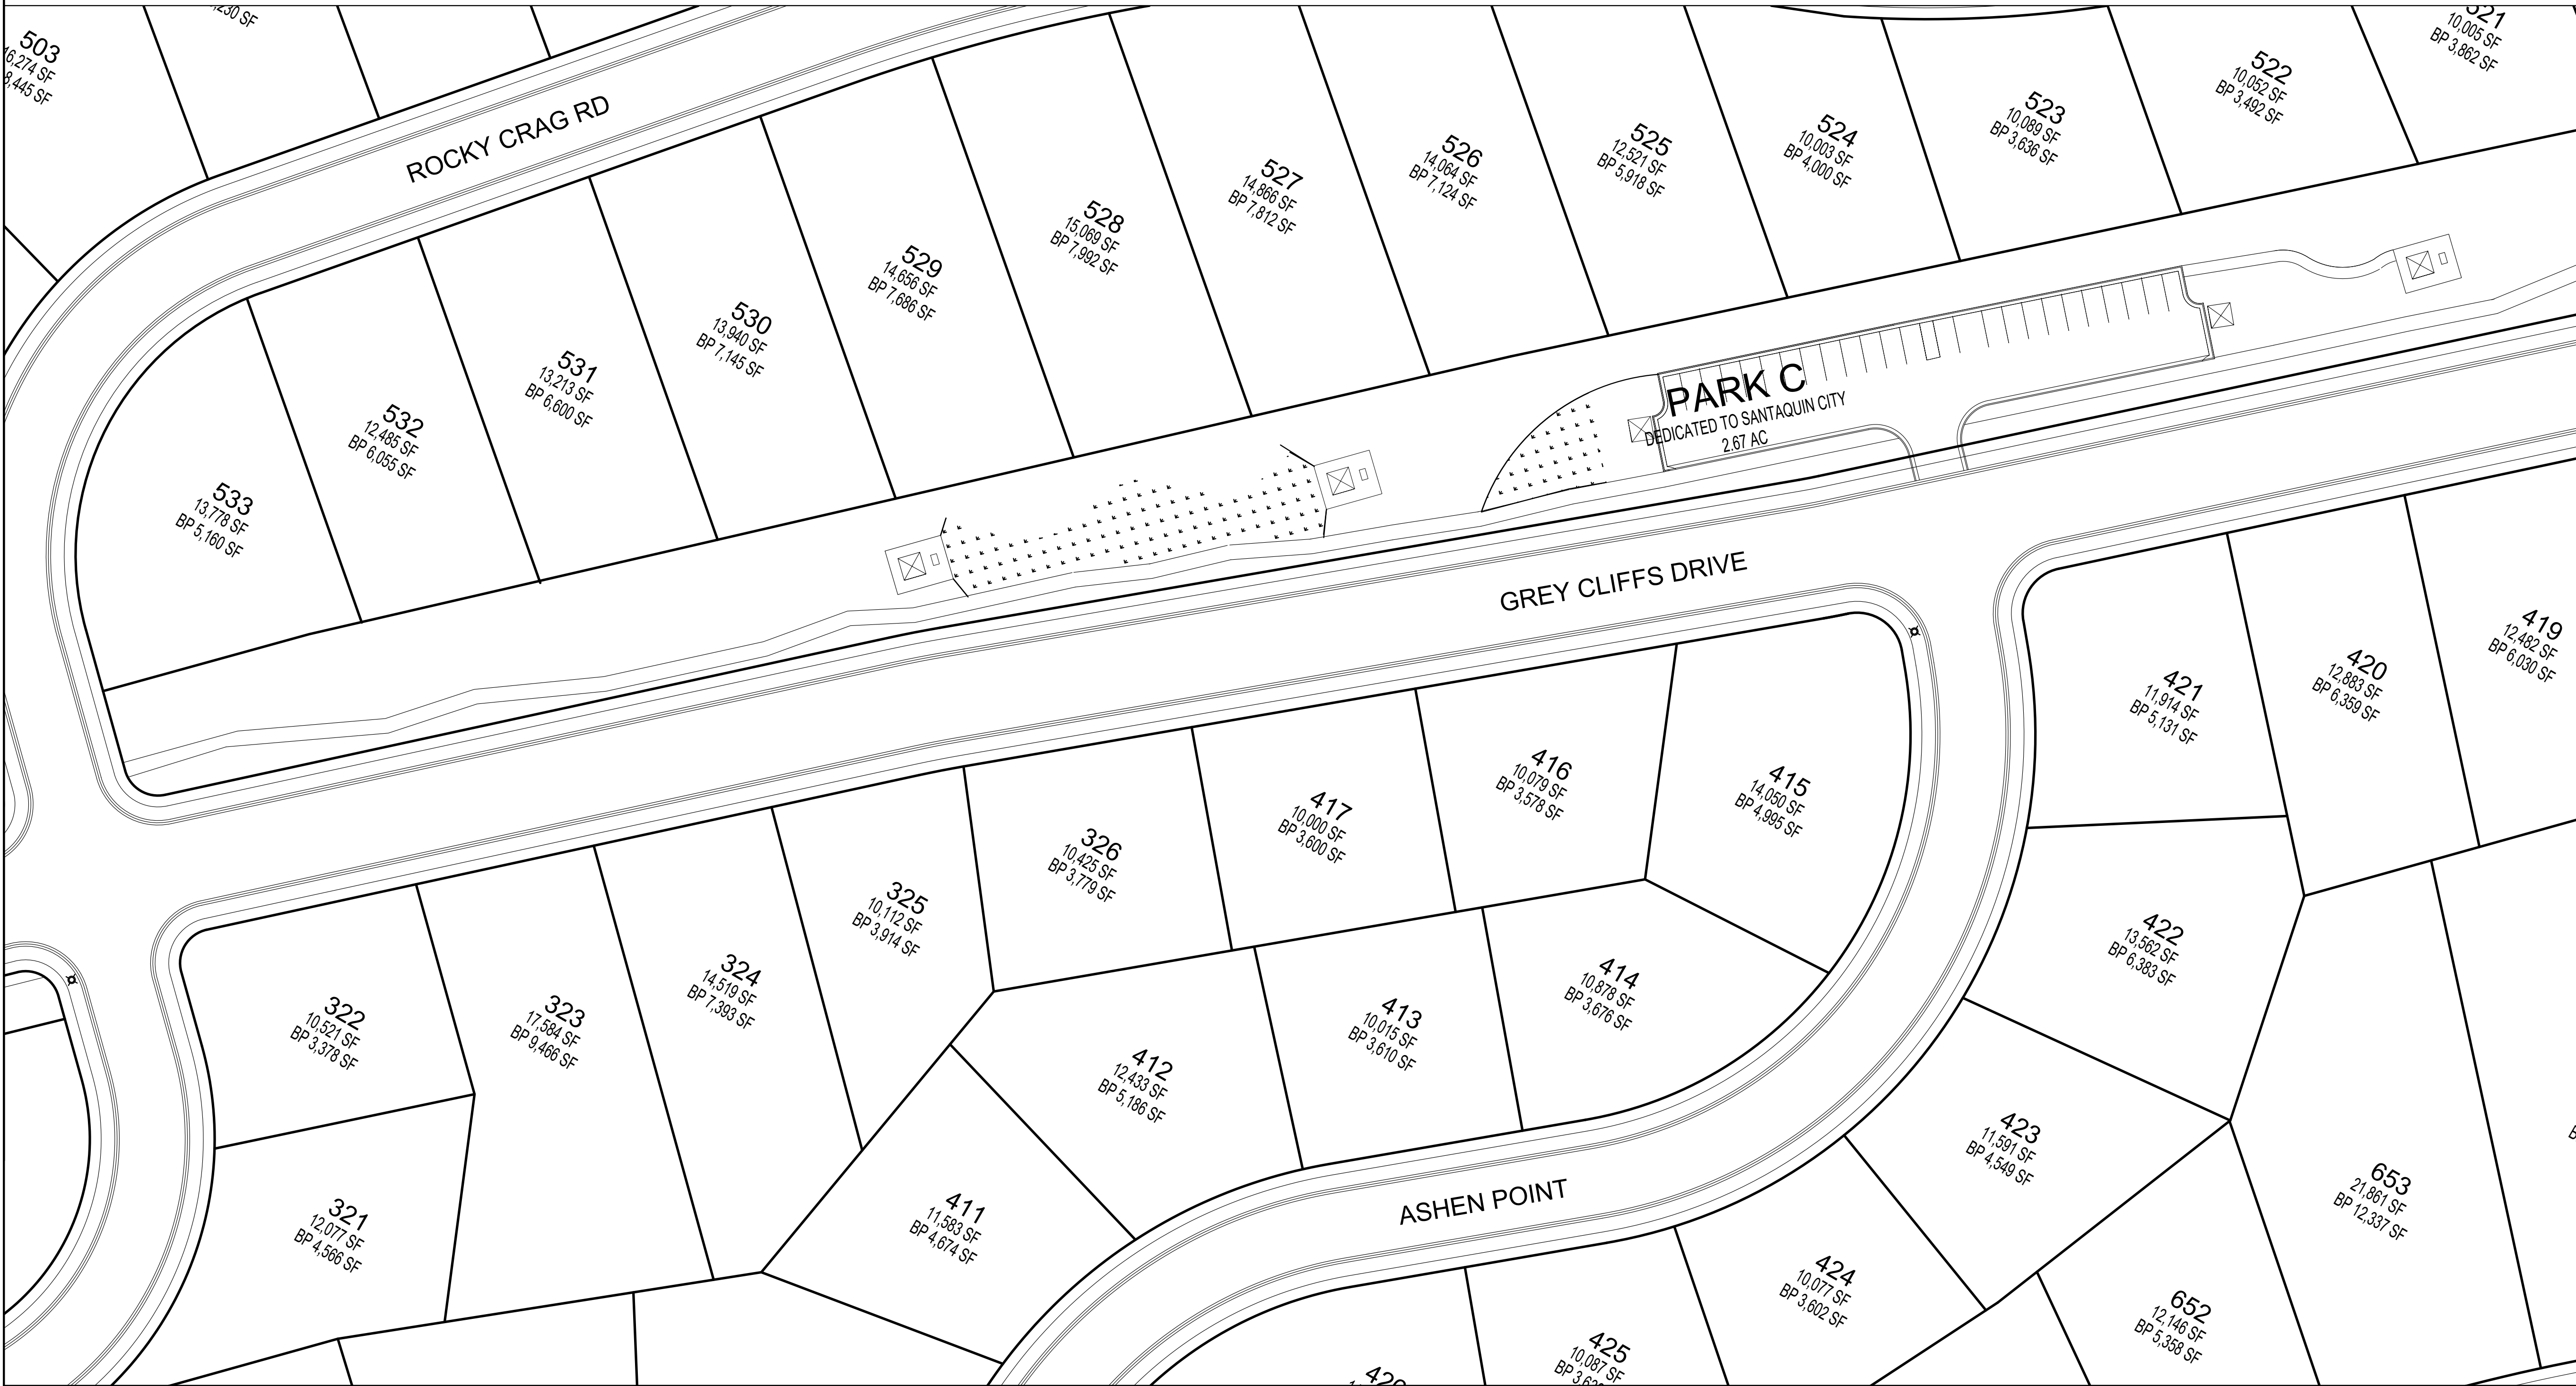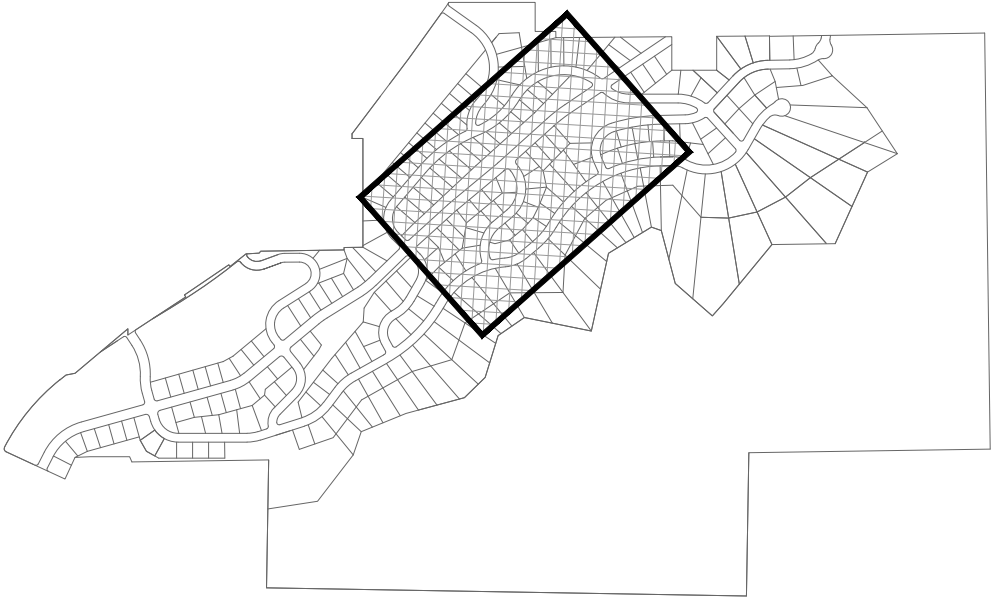

DEVELOPMENT




700 N SR198
SANTAQUIN, UTAH COUNTY, UT

DEVELOPER

GREY
CLIFFS
LLC.

935 W. CENTER
LINDON, UT 84042
801.785.8458

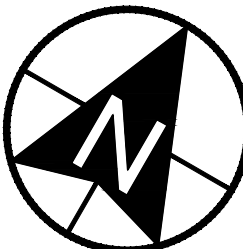

0 20 40 80 120
SCALE: 1"= 40'



11038 N Highland Blvd Suite 400
Highland Ut, 84003
office (801) 492-1277
cell (801) 616-1677

REVISIONS			SEAL
NO.	DATE	DESCRIPTION	THIS SHEET IS TO BE COMPLETED AND RELEASED TO THE PUBLIC BY THE ENGINEER OR ARCHITECT ONLY. NO OTHER PERSONS SHALL BE PERMITTED TO SIGN THIS SHEET. U.S. REG. NO. 3486602 DATE 08/01/2012
1			
2			
3			
4			
5			
6			
7			

ACTION	DATE
PRELIMINARY PLAN	4/21/2022

PROJECT



DESCRIPTION

PRELIMINARY
PLAN

SHEET NAME

MIDDLE
TRAILHEAD



SHEET NUMBER

C12.2

GreyCliffs and C12.2 are trademarks of GreyCliffs LLC.

NOTE:
ALL PROPOSED LANDSCAPING AND
OPEN SPACE IMPROVEMENTS
SHALL FOLLOW THE APPROVED
DEVELOPMENT AGREEMENT,
SPECIFICALLY SECTION 3.6 AND
EXHIBIT C.

MAP KEY

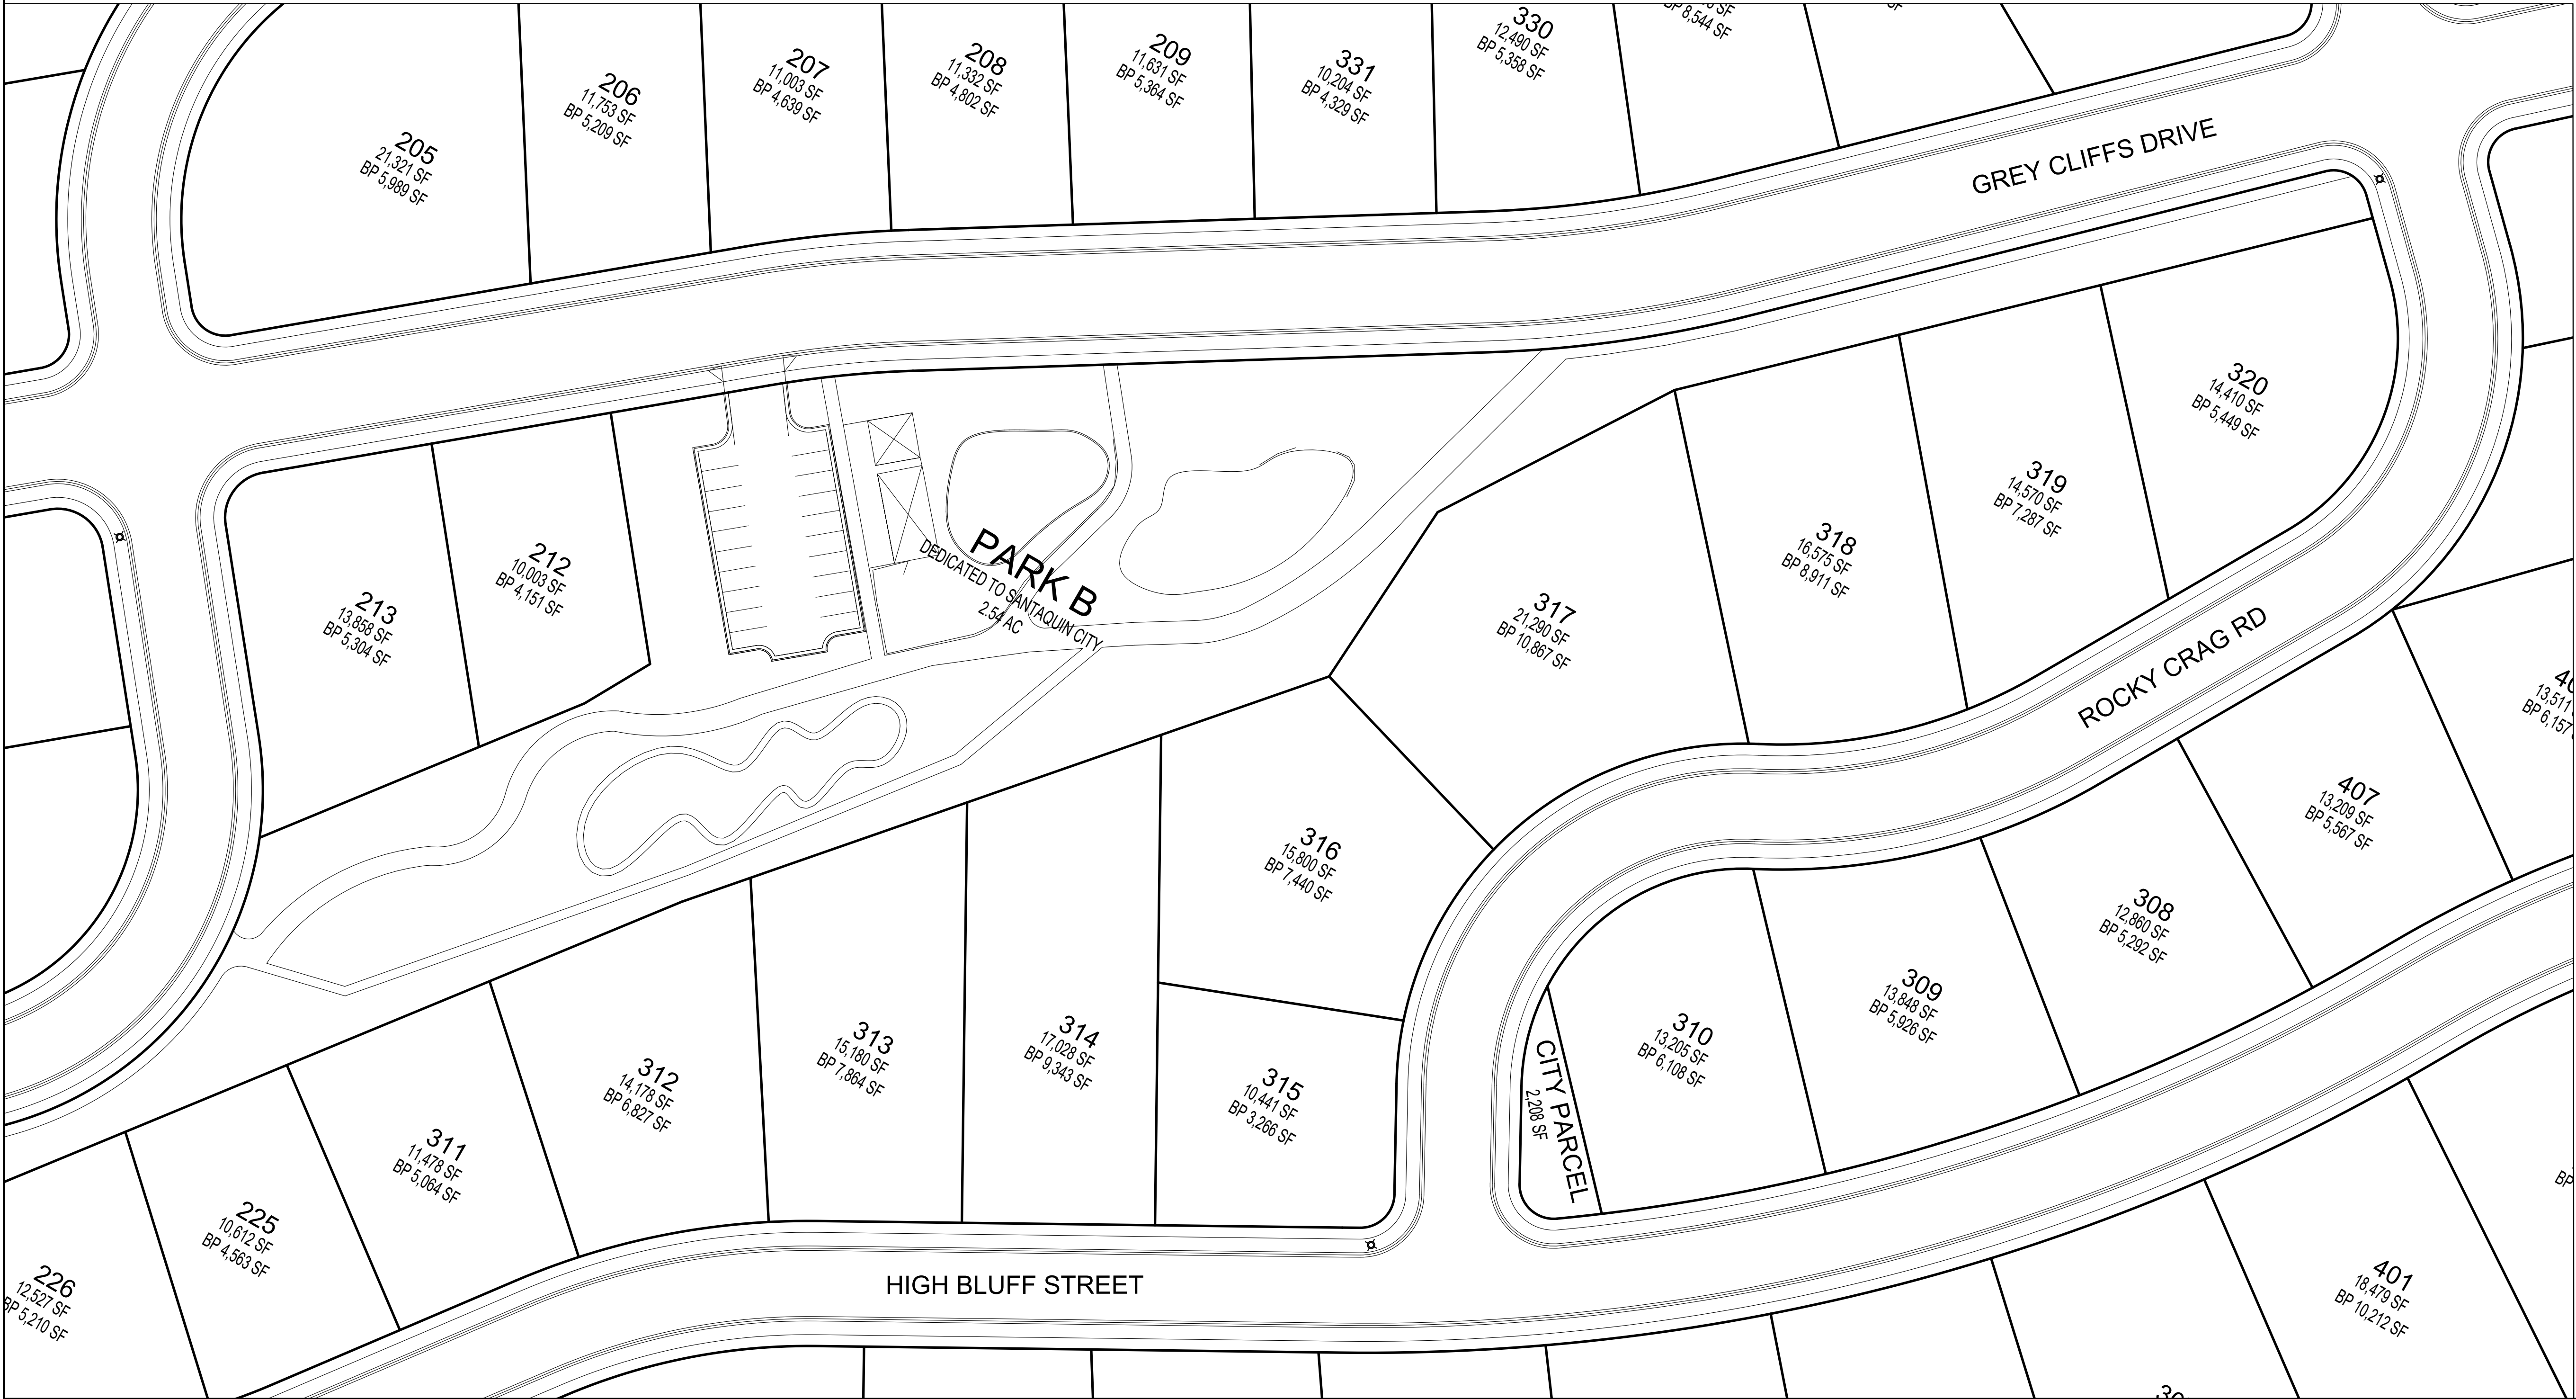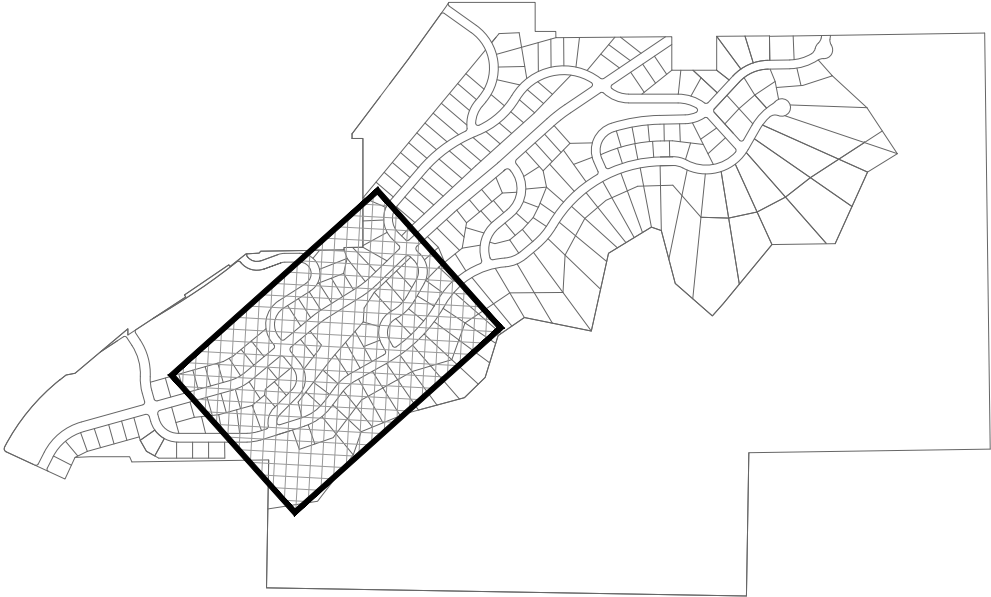

DEVELOPMENT





700 N SR198
SANTAQUIN, UTAH COUNTY, UT

DEVELOPER

GREY
CLIFFS
LLC.

935 W. CENTER
LINDON, UT 84042
801.785.8458

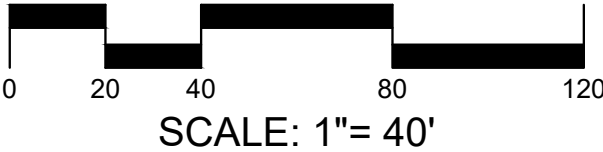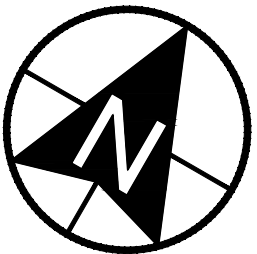

SCALE: 1"= 40'



11038 N Highland Blvd Suite 400
Highland Ut, 84003
office (801) 492-1277
cell (801) 616-1677

REVISIONS			SEAL
NO.	DATE	DESCRIPTION	THIS SHEET IS COMPLETE AND RELEASED TO CONSTRUCTION. NO FURTHER REVISIONS WILL BE MADE. SEE ATTACHED STAMP FOR PROFESSIONAL ENGINEER SEAL. UTAH LICENSE NO. 34866012. DATE 4/21/2022.
1			
2			
3			
4			
5			
6			
7			

ACTION	DATE
PRELIMINARY PLAN	4/21/2022

PROJECT



DESCRIPTION

PRELIMINARY
PLAN


SHEET NAME

CLIFF
TRAILHEAD

SHEET NUMBER

C12.3

See drawing and title page for preliminary design and construction details.

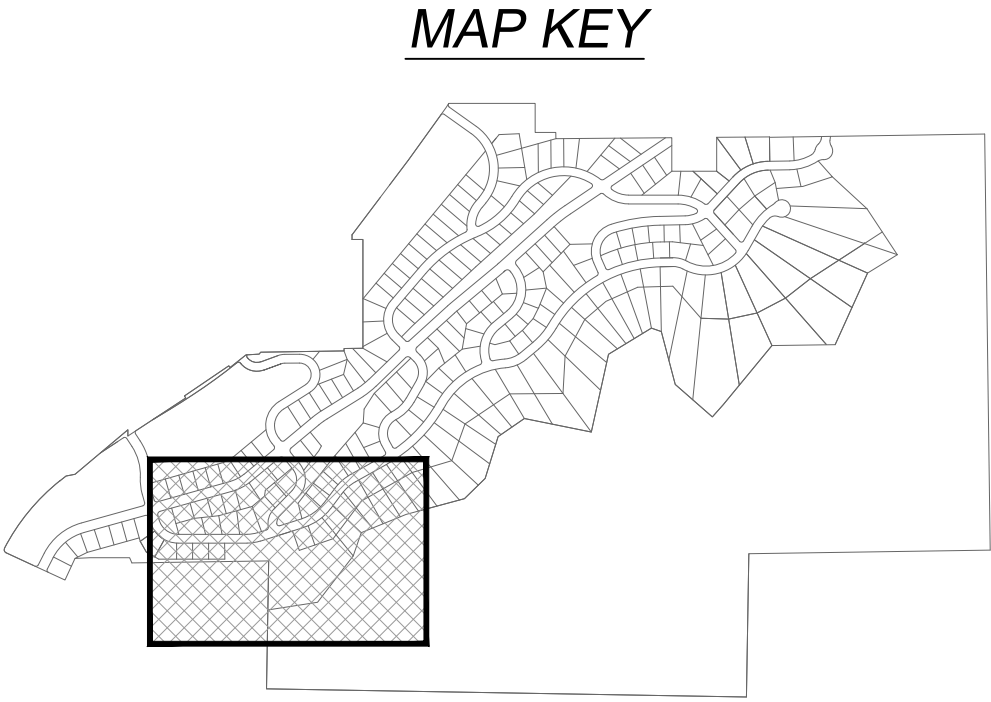

NOTE:
ALL PROPOSED LANDSCAPING AND
OPEN SPACE IMPROVEMENTS
SHALL FOLLOW THE APPROVED
DEVELOPMENT AGREEMENT,
SPECIFICALLY SECTION 3.6 AND
EXHIBIT C.

DEVELOPMENT




700 N SR198
SANTAQUIN, UTAH COUNTY, UT

DEVELOPER

GREY CLIFFS LLC.


935 W. CENTER
LINDON, UT 84042
801.785.8458

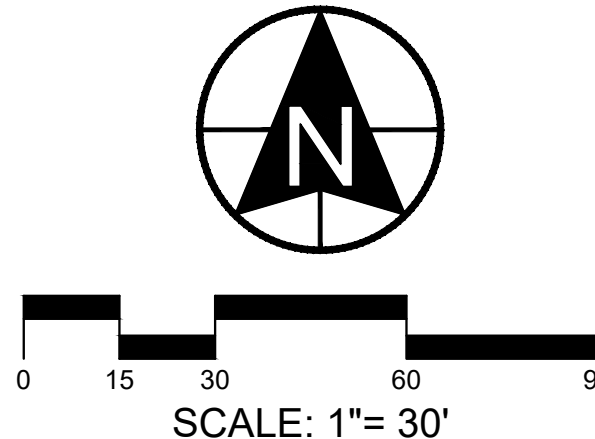

SCALE: 1"= 30'



CIVIL ENGINEERING
11038 N Highland Blvd Suite 400
Highland Ut, 84003
office (801) 492-1277
cell (801) 616-1677

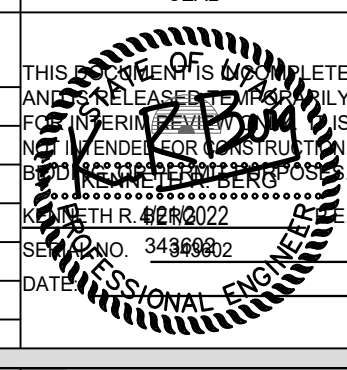REVISIONS			SEAL
NO.	DATE	DESCRIPTION	
1			
2			
3			
4			
5			
6			
7			

ACTION	DATE
PRELIMINARY PLAN	4/21/2022

PROJECT



DESCRIPTION


PRELIMINARY PLAN

SHEET NAME	SHEET NUMBER
UPPER TRAILHEAD	C12.4

GreyCliffs Estates and Berg Civil Engineering are not responsible for the accuracy of the information shown on this drawing. The user of this drawing is responsible for its accuracy and for obtaining all necessary permits and approvals. This drawing is for informational purposes only and should not be used for construction without the approval of the relevant authorities.



MAP KEY

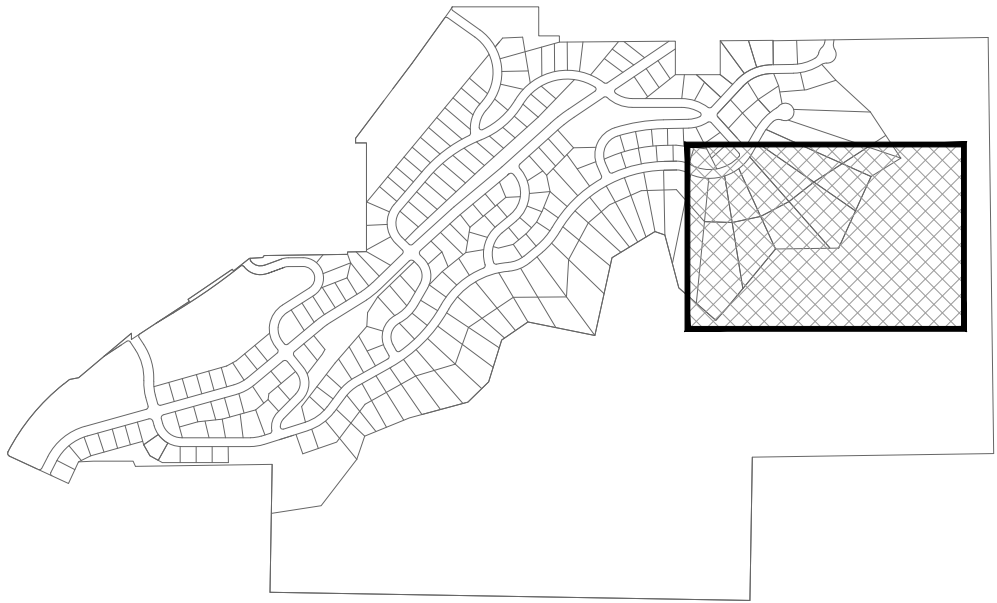

DEVELOPMENT




700 N SR198
SANTAQUIN, UTAH COUNTY, UT

DEVELOPER

GREY
CLIFFS
LLC.

935 W. CENTER
LINDON, UT 84042
801.785.8458

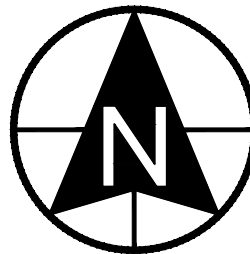

0 15 30 60 90
SCALE: 1"= 30'



11038 N Highland Blvd Suite 400
Highland Ut, 84003
office: (801) 492-1277
cell: (801) 616-1677

REVISIONS			SEAL
NO.	DATE	DESCRIPTION	THIS SEAL IS FOR THE COMPLETE SET OF PLANS. IT IS NOT TO BE REUSED FOR ANY OTHER PROJECTS.
1			
2			
3			
4			
5			
6			
7			

ACTION	DATE
PRELIMINARY PLAN	4/21/2022

PROJECT



DESCRIPTION

PRELIMINARY
PLAN


SHEET NAME

HOA FAMILY
CAMP

SHEET NUMBER


C12.5

See Berg and Berg Civil Engineering
Stamp for Compliance

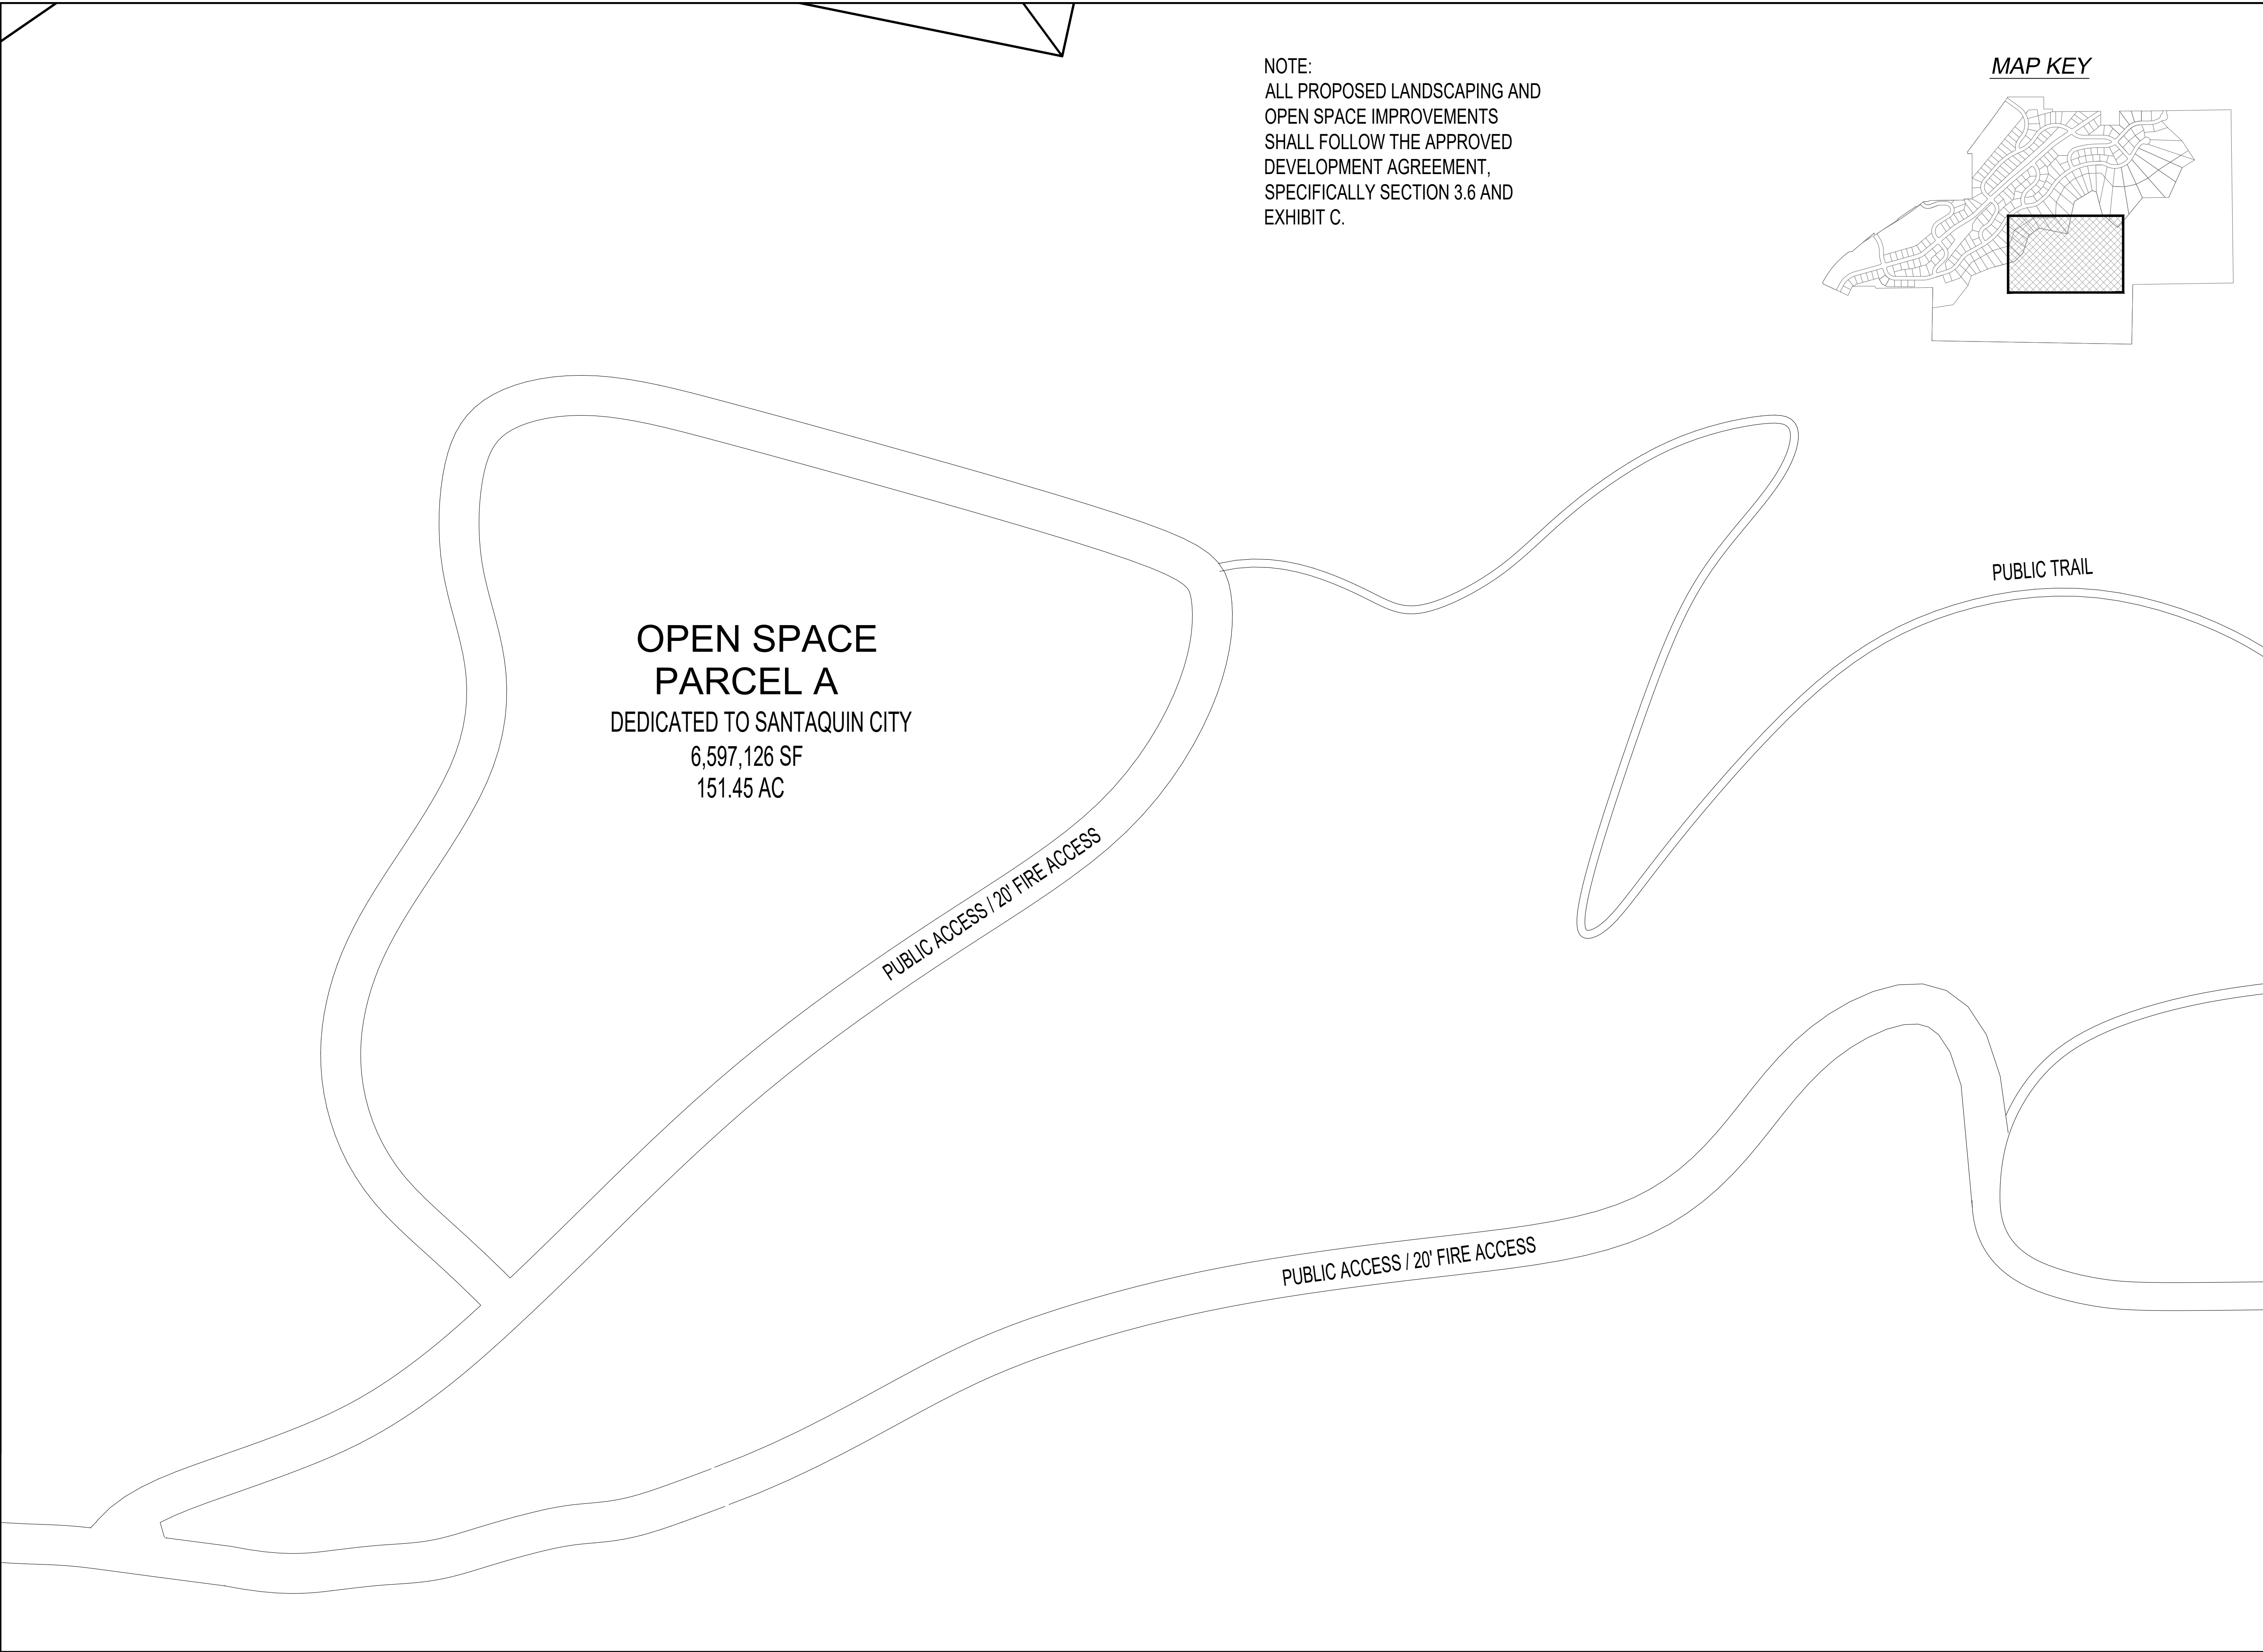

NOTE:
ALL PROPOSED LANDSCAPING AND
OPEN SPACE IMPROVEMENTS
SHALL FOLLOW THE APPROVED
DEVELOPMENT AGREEMENT,
SPECIFICALLY SECTION 3.6 AND
EXHIBIT C.

MAP KEY

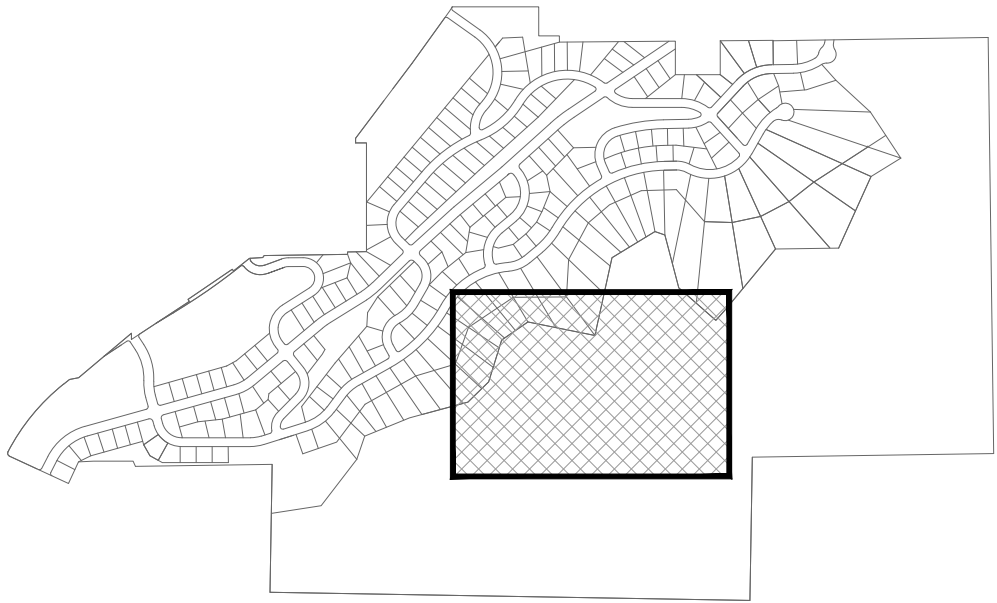

DEVELOPMENT




700 N SR198
SANTAQUIN, UTAH COUNTY, UT

DEVELOPER

**GREY
CLIFFS
LLC.**


935 W. CENTER
LINDON, UT 84042
801.785.8458

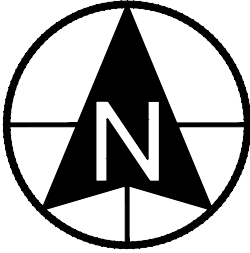

SCALE: 1"= 30'



CIVIL ENGINEERING
11038 N Highland Blvd Suite 400
Highland Ut, 84003
office (801) 492-1277
cell (801) 616-1677

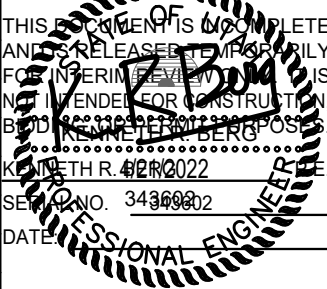REVISIONS			SEAL
NO.	DATE	DESCRIPTION	
1			
2			
3			
4			
5			
6			
7			

ACTION	DATE
PRELIMINARY PLAN	4/21/2022

PROJECT




DESCRIPTION

**PRELIMINARY
PLAN**

SHEET NAME	SHEET NUMBER
PUBLIC TRAILHEAD	C12.6

any drawing with this title is preliminary
design and is not for construction

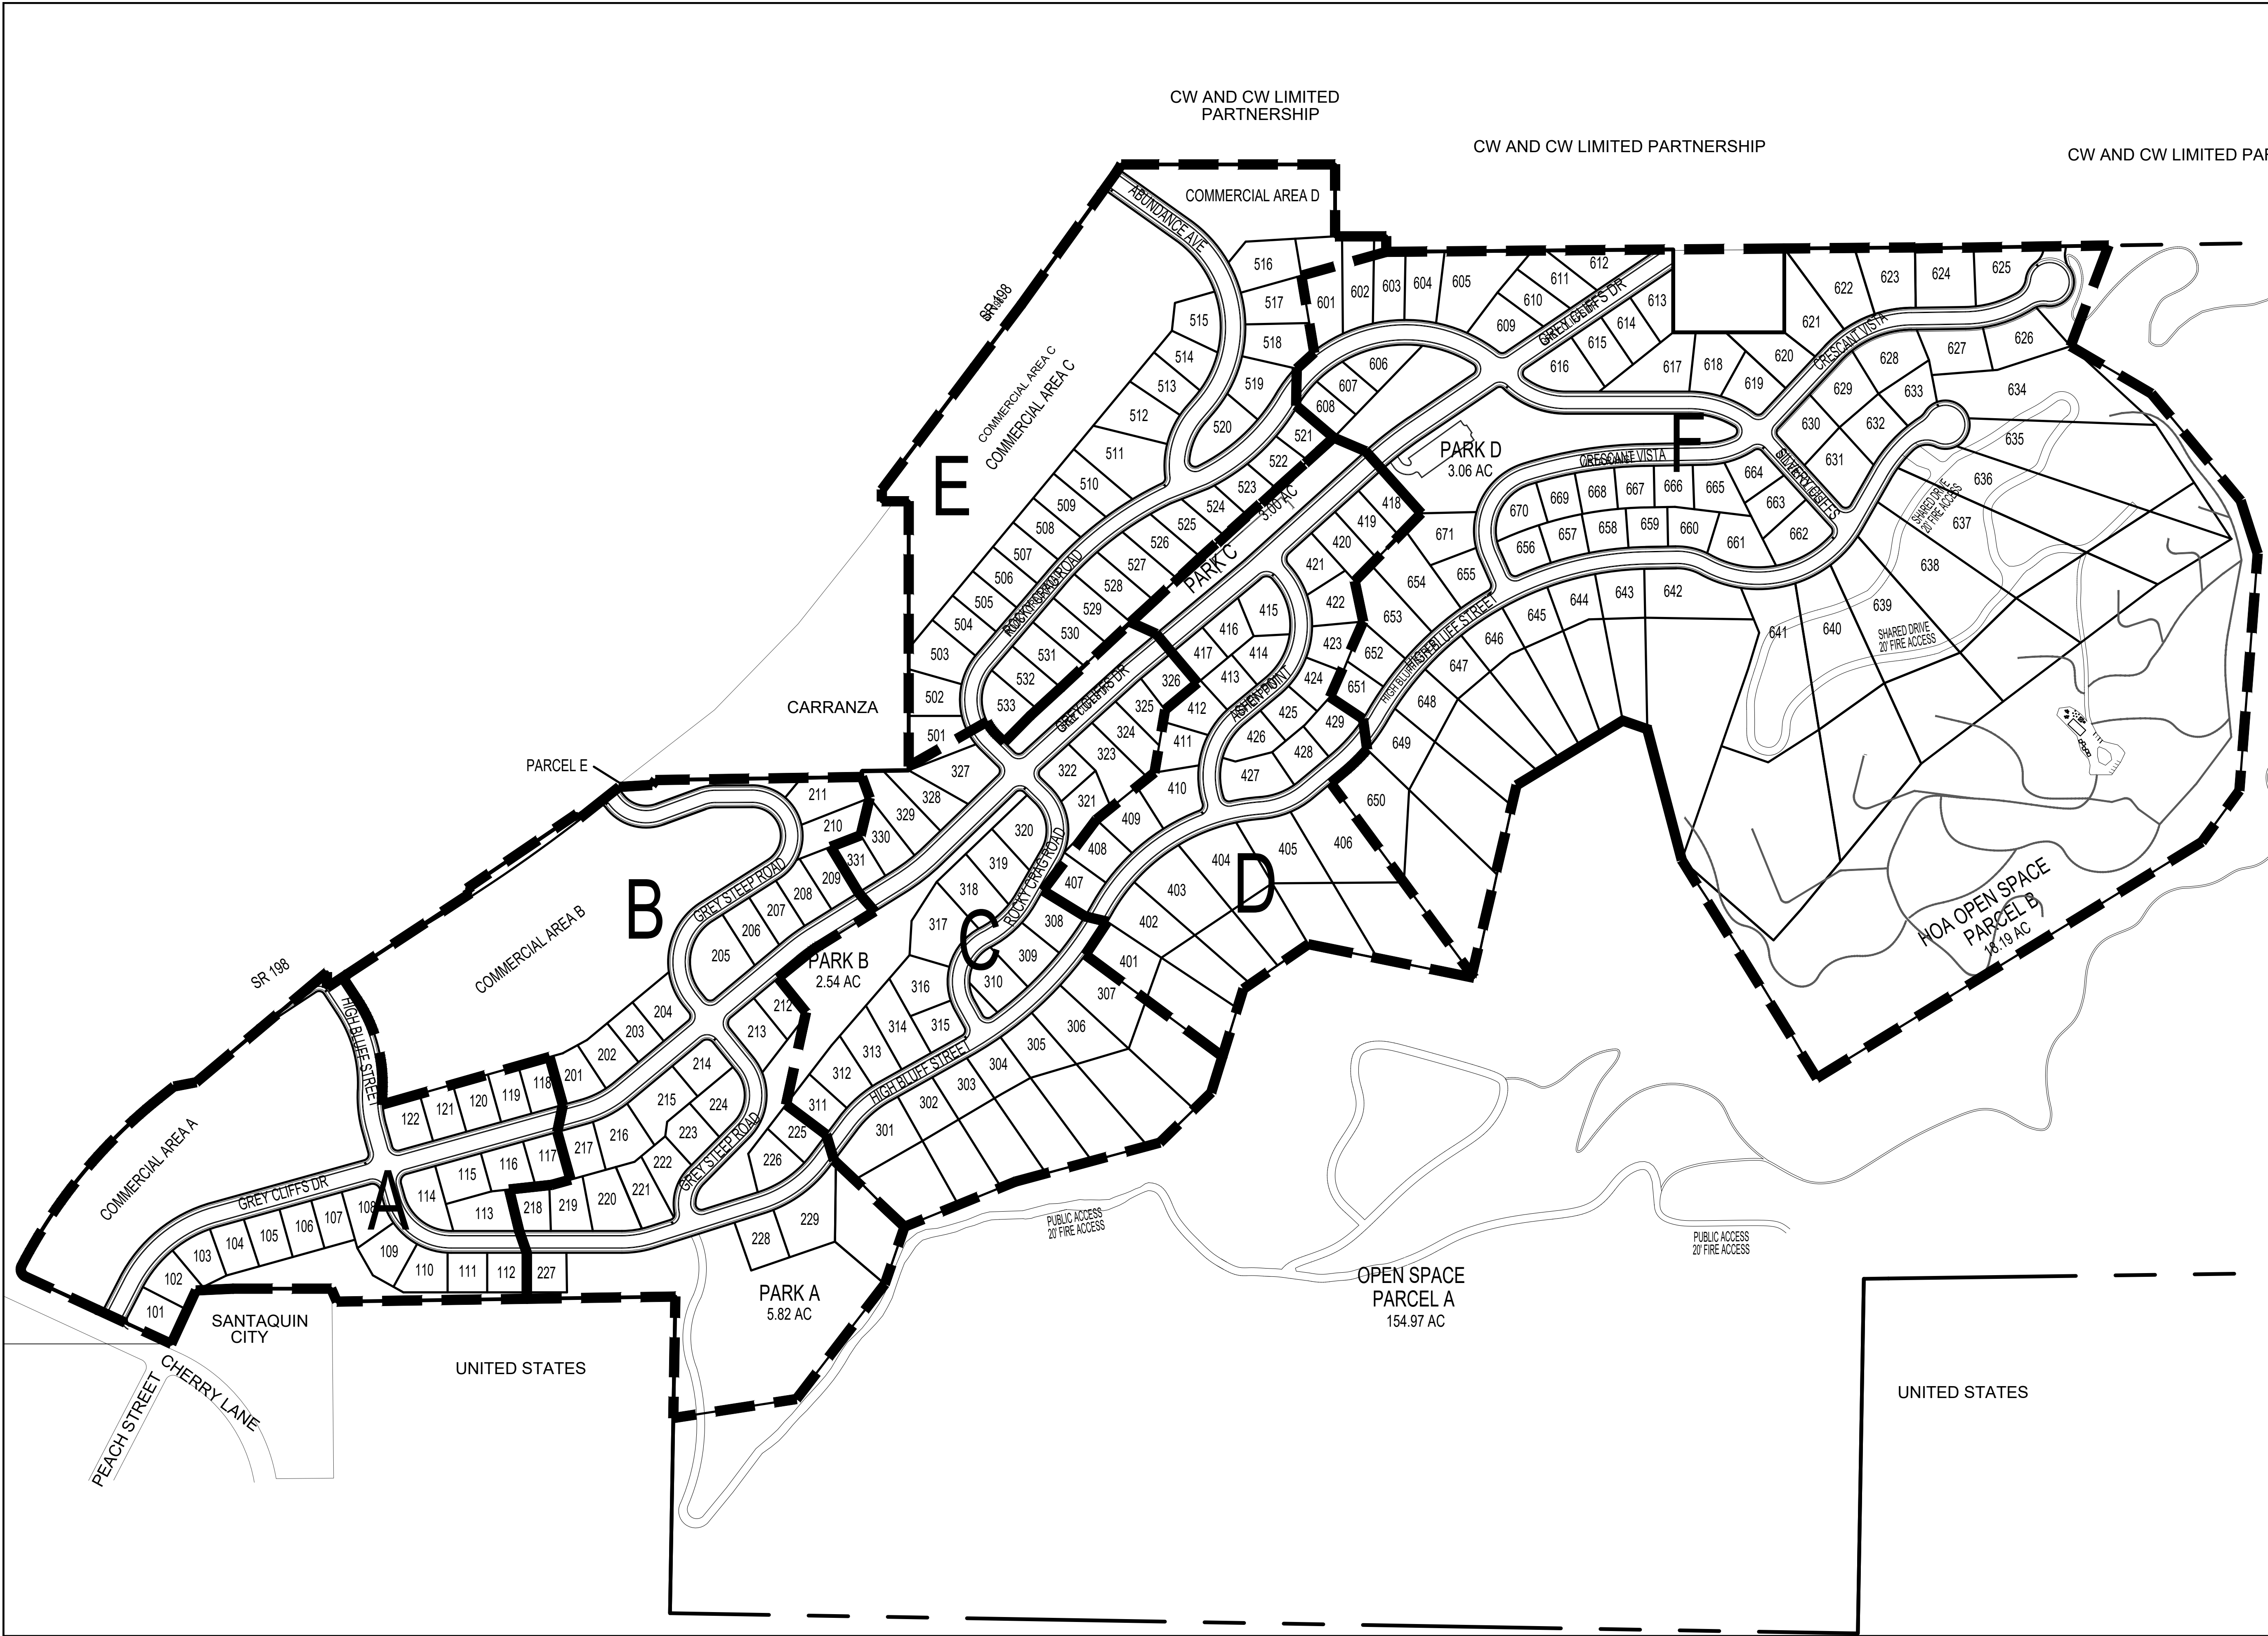

DEVELOPMENT

700 N SR198
SANTAQUIN, UTAH COUNTY, UT

DEVELOPER

GREY CLIFFS LLC.

935 W. CENTER
LINDON, UT 84042
801.785.8458

SCALE: 1"= 200'

BERG
CIVIL ENGINEERING
11038 N Highland Blvd Suite 400
Highland Ut, 84003
office: (801) 492-1277
cell: (801) 616-1677

REVISIONS			SEAL
NO.	DATE	DESCRIPTION	
1			
2			
3			
4			
5			
6			
7			


ACTION	DATE
PRELIMINARY PLAN	4/21/2022

PROJECT

DESCRIPTION

PRELIMINARY PLAN

SHEET NAME	SHEET NUMBER
OVERALL PHASING PLAN	C13

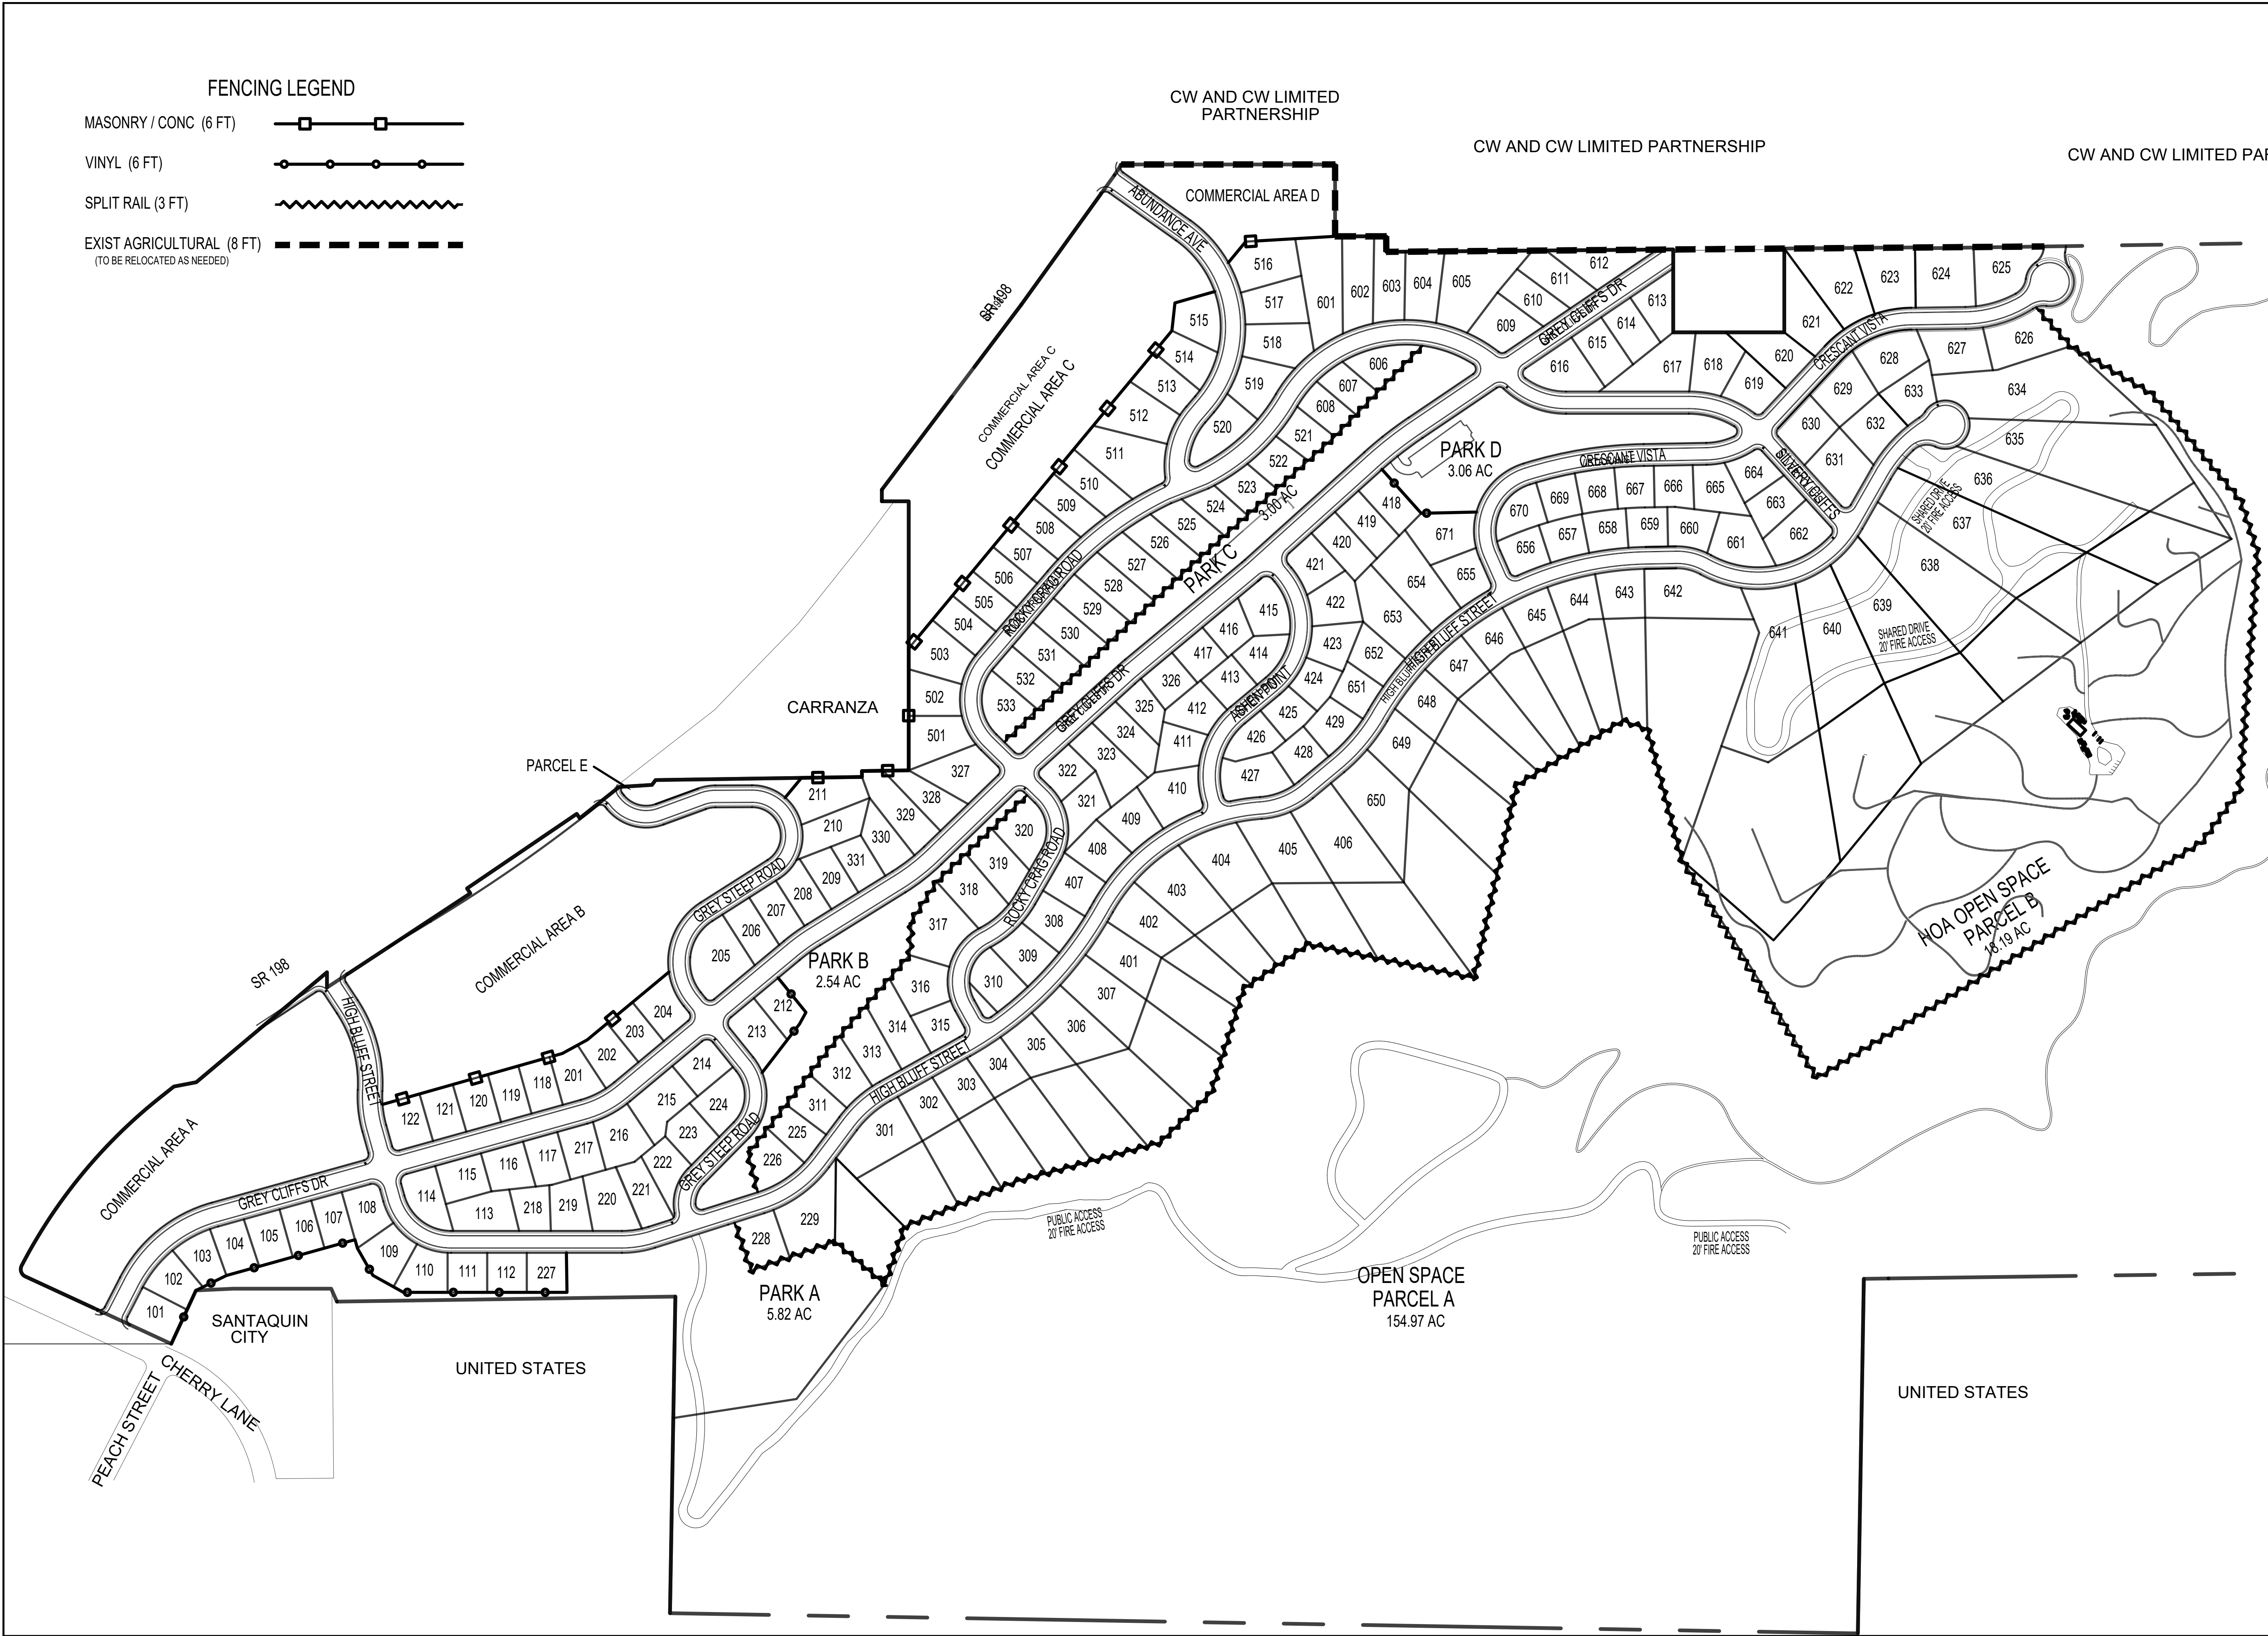

DEVELOPMENT




700 N SR198
SANTAQUIN, UTAH COUNTY, UT

DEVELOPER

GREY CLIFFS LLC.


935 W. CENTER
LINDON, UT 84042
801.785.8458

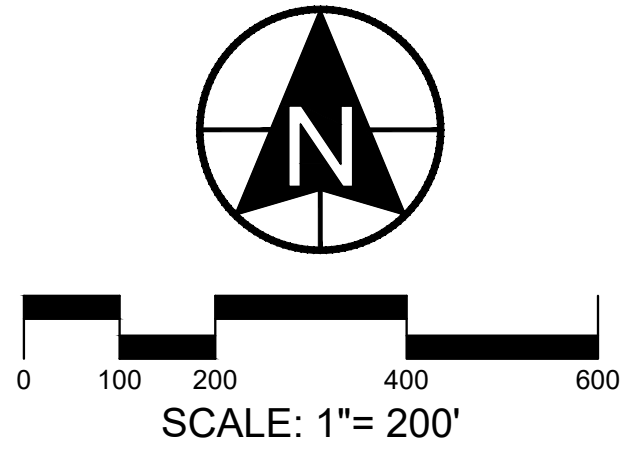

SCALE: 1"= 200'



BERG
CIVIL ENGINEERING
11038 N Highland Blvd Suite 400
Highland Ut, 84003
office (801) 492-1277
cell (801) 616-1677

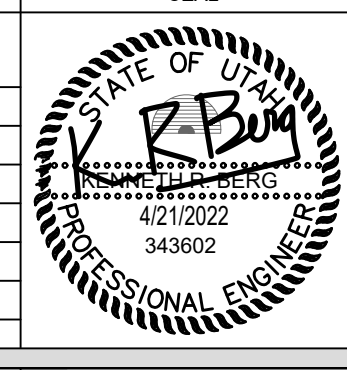REVISIONS			SEAL
NO.	DATE	DESCRIPTION	
1			
2			
3			
4			
5			
6			
7			

ACTION	DATE
PRELIMINARY PLAN	4/21/2022

PROJECT



DESCRIPTION

PRELIMINARY PLAN

SHEET NAME	SHEET NUMBER
OVERALL FENCING PLAN	C14