


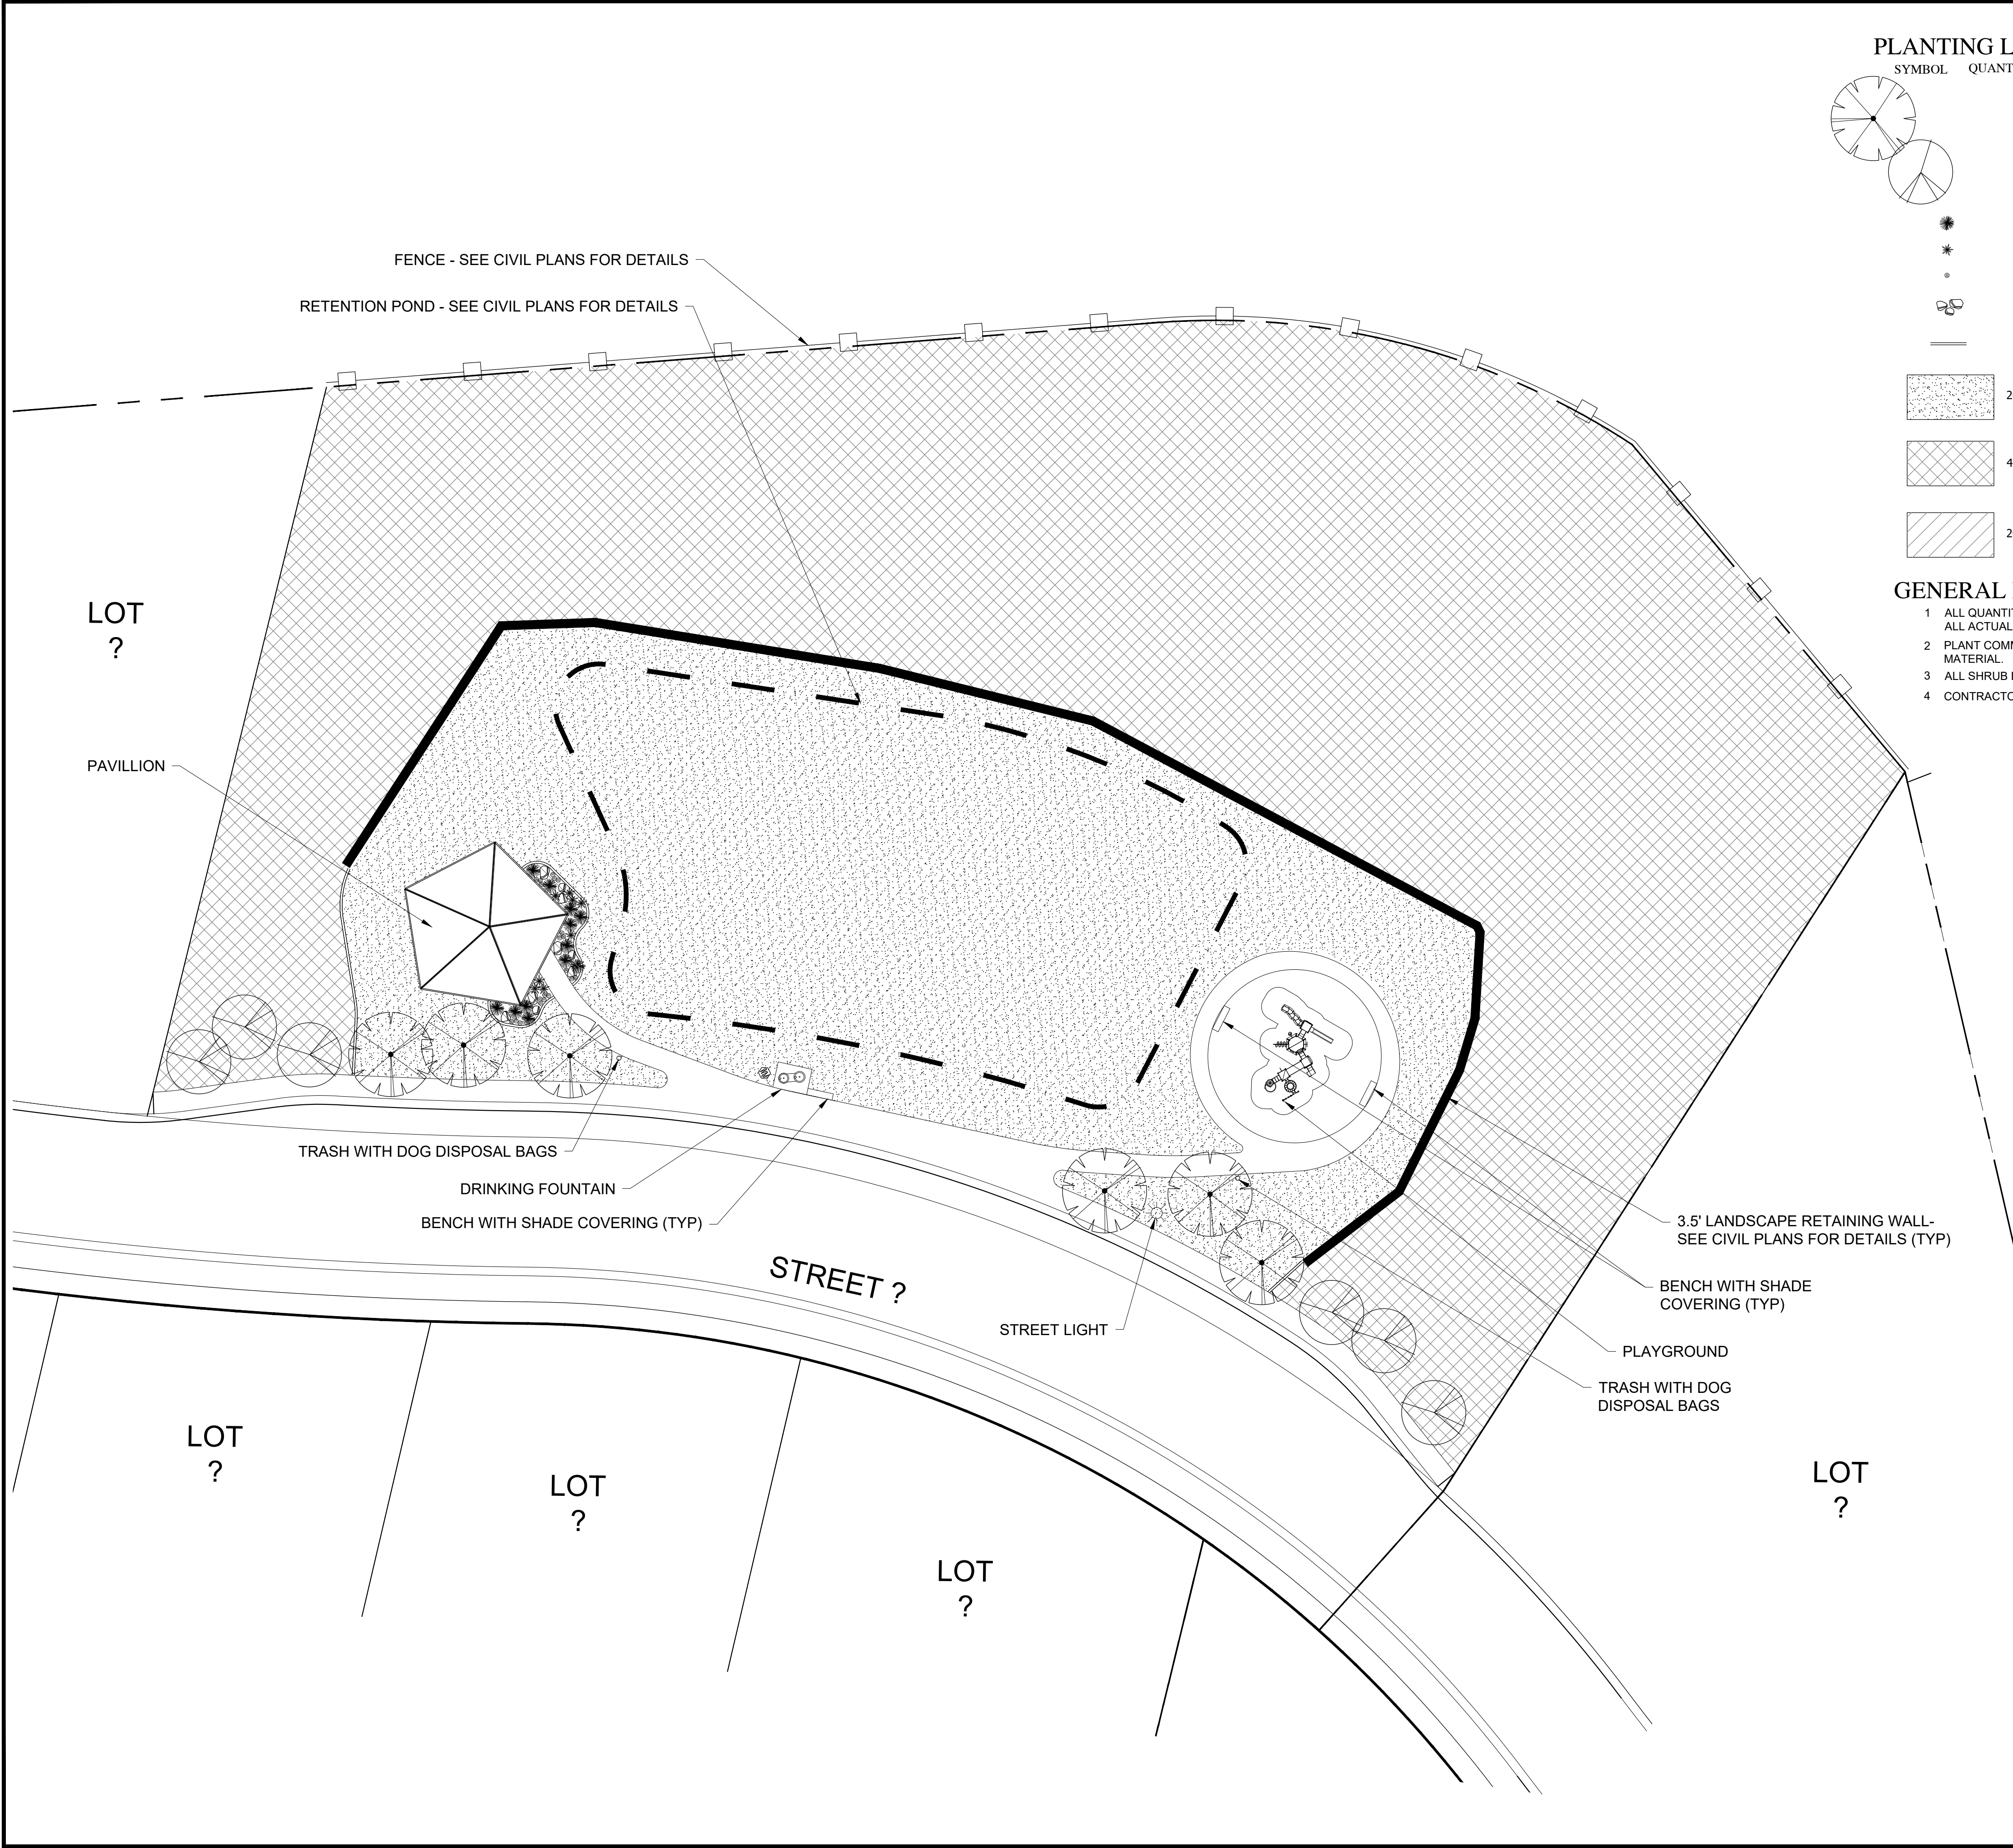


PLANTING LEGEND

| SYMBOL | QUANTITY  | COMMON NAME                                  | BOTANICAL NAME   | SIZE       | NOTES |
|--------|-----------|----------------------------------------------|---|------------|-------|
|        | 6         | FLOWERING PEAR                               | Pyrus calleryana 'Redspire'   | 2" Caliper |       |
|        | 6         | COLUMNAR NORWAY MAPLE                        | Acer platanoides 'Columnare'   | 2" Caliper |       |
|        | 12        | KARL FOERSTER FEATHER GRASS                  | Calamagrostis x acutiflora 'Karl Foerster'   | 1 Gal      |       |
|        | 8         | STELLA D' ORO DAYLILY                        | Hemerocallis 'Stella D' Oro'   | 1 Gal      |       |
|        | 20        | BLUE FESCUE                                  | Festuca glauca 'Boulder Blue'   | 1 Gal      |       |
|        | 9         | ANGULAR LANDSCAPE BOULDERS (2' - 4' IN SIZE) | BURY 1/2 OF ROCK FOR NATURAL LOOK   |            |       |
|        | 125 LF    | 6" CONCRETE MOWSTRIP                         |   |            |       |
|        | 20,673 sf | TURF-GRASS                                   | Use "Blue Ribbon Seed Blend" from Granite Seed, "Drought Tolerant Sod/Seed" from Chanshare Farms, "BioBlue Sod/Seed" from Biogress Sod Farms, or approved equal. |            |       |
|        | 41,350 sf | NATIVE NON-MANICURED TURF-GRASS              |   |            |       |
|        | 202 sf    | DARK BROWN SHREDDED BARK MULCH (4" DEPTH)    |   |            |       |

GENERAL NOTES

- 1 ALL QUANTITIES ARE SHOWN AS AN AID ONLY. IT SHALL BE THE SOLE RESPONSIBILITY OF THE CONTRACTOR FOR ALL ACTUAL QUANTITY CALCULATIONS.
- 2 PLANT COMMON NAMES ARE SHOWN AS AN AID ONLY. USE BOTANICAL NAME WHEN PURCHASING ALL PLANT MATERIAL.
- 3 ALL SHRUB BEDS REQUIRE 3" MIN DEPTH OF BROWN MULCH.
- 4 CONTRACTOR SHALL BE RESPONSIBLE FOR ANY DAMAGE TO UNDERGROUND UTILITIES, PIPES AND STRUCTURES.

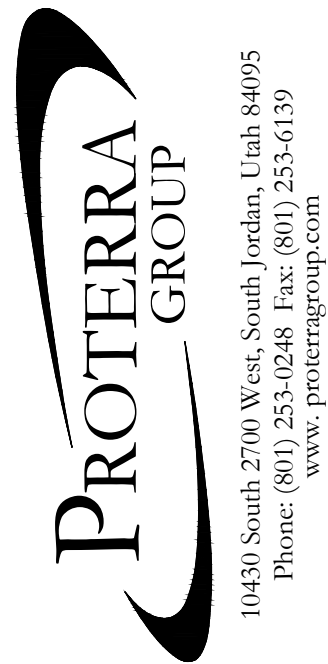


THE VISTA'S WEST @ SUMMIT RIDGE

LANDSCAPE PLAN  
FINAL CONSTRUCTION DRAWINGS

| REVISIONS |             | DATE |
|-----------|-------------|------|
| REV       | DESCRIPTION |      |
|           |             |      |
|           |             |      |
|           |             |      |

DESIGN CHECK: AW  
DRAFTING CHECK: DR

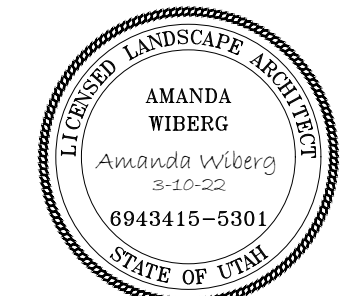

SHEET:  
LS1

