


EXHIBIT A

BOUNDARY DESCRIPTION

BEGINNING AT A POINT WHICH IS EAST 1355.49 FEET & NORTH 20.34 FEET FROM THE SOUTHWEST CORNER OF SECTION 31, T9S, R2E, SLB&M.

THENCE N23°42'26"W 35.69 FEET; THENCE S89°59'52"W 247.45 FEET; THENCE S87°17'34"W 94.19 FEET; THENCE S24°47'09"W 148.66 FEET; THENCE N85°12'35"W 405.95 FEET; THENCE ALONG THE ARC OF A 20.00 FOOT RADIUS CURVE TO THE RIGHT A DISTANCE OF 32.33 FEET (CURVE HAVING A CENTRAL ANGLE OF 92°37'07" AND A LONG CHORD BEARS N18°54'01"W 28.92 FEET; THENCE ALONG THE ARC OF A 1318.03 FOOT RADIUS CURVE TO THE RIGHT A DISTANCE OF 550.47 FEET (CURVE HAVING A CENTRAL ANGLE OF 23°55'45" AND A LONG CHORD BEARS N39°22'24"E 546.47 FEET; THENCE N51°30'22"E 48.19 FEET; THENCE N79°06'48"E 57.71 FEET; THENCE N49°55'00"E 431.31 FEET; THENCE SOUTH 38.68 FEET; THENCE N65°40'00"E 433.28 FEET; THENCE N34°04'44"W 14.96 FEET; THENCE N65°48'24"E 335.00 FEET; THENCE S34°11'02"E 13.34 FEET; THENCE N51°33'13"E 127.17 FEET; THENCE N86°27'29"E 82.97 FEET; THENCE N36°45'54"E 521.27 FEET; THENCE N00°50'02"W 14.92 FEET; THENCE N89°08'25"E 118.27 FEET; THENCE NORTH 679.59 FEET; THENCE WEST 67.90 FEET; THENCE NORTH 28.21 FEET; THENCE N36°59'25"E 984.90 FEET; THENCE N35°43'03"E 403.54 FEET; THENCE N32°52'04"E 317.79 FEET; THENCE S89°59'59"E 539.74 FEET; THENCE S00°00'03"E 181.50 FEET; THENCE EAST 120.01 FEET; THENCE S00°40'05"E 39.18 FEET; THENCE N89°31'08"E 724.44 FEET; THENCE SOUTH 203.38 FEET; THENCE EAST 280.50 FEET; THENCE NORTH 211.73 FEET; THENCE N89°31'10"E 330.01 FEET; THENCE S00°41'06"E 2.53 FEET; THENCE N89°08'16"E 1344.96 FEET; THENCE S00°45'44"E 2602.48 FEET; THENCE S89°13'15"W 1446.69 FEET; THENCE S89°08'42"W 62.12 FEET; THENCE S00°57'58"W 895.70 FEET; THENCE N89°01'35"W 3000.00 FEET; THENCE N00°53'24"E 799.91 FEET; THENCE S89°08'35"W 654.71 FEET TO THE POINT OF BEGINNING.

CONTAINS: 340.56 AC

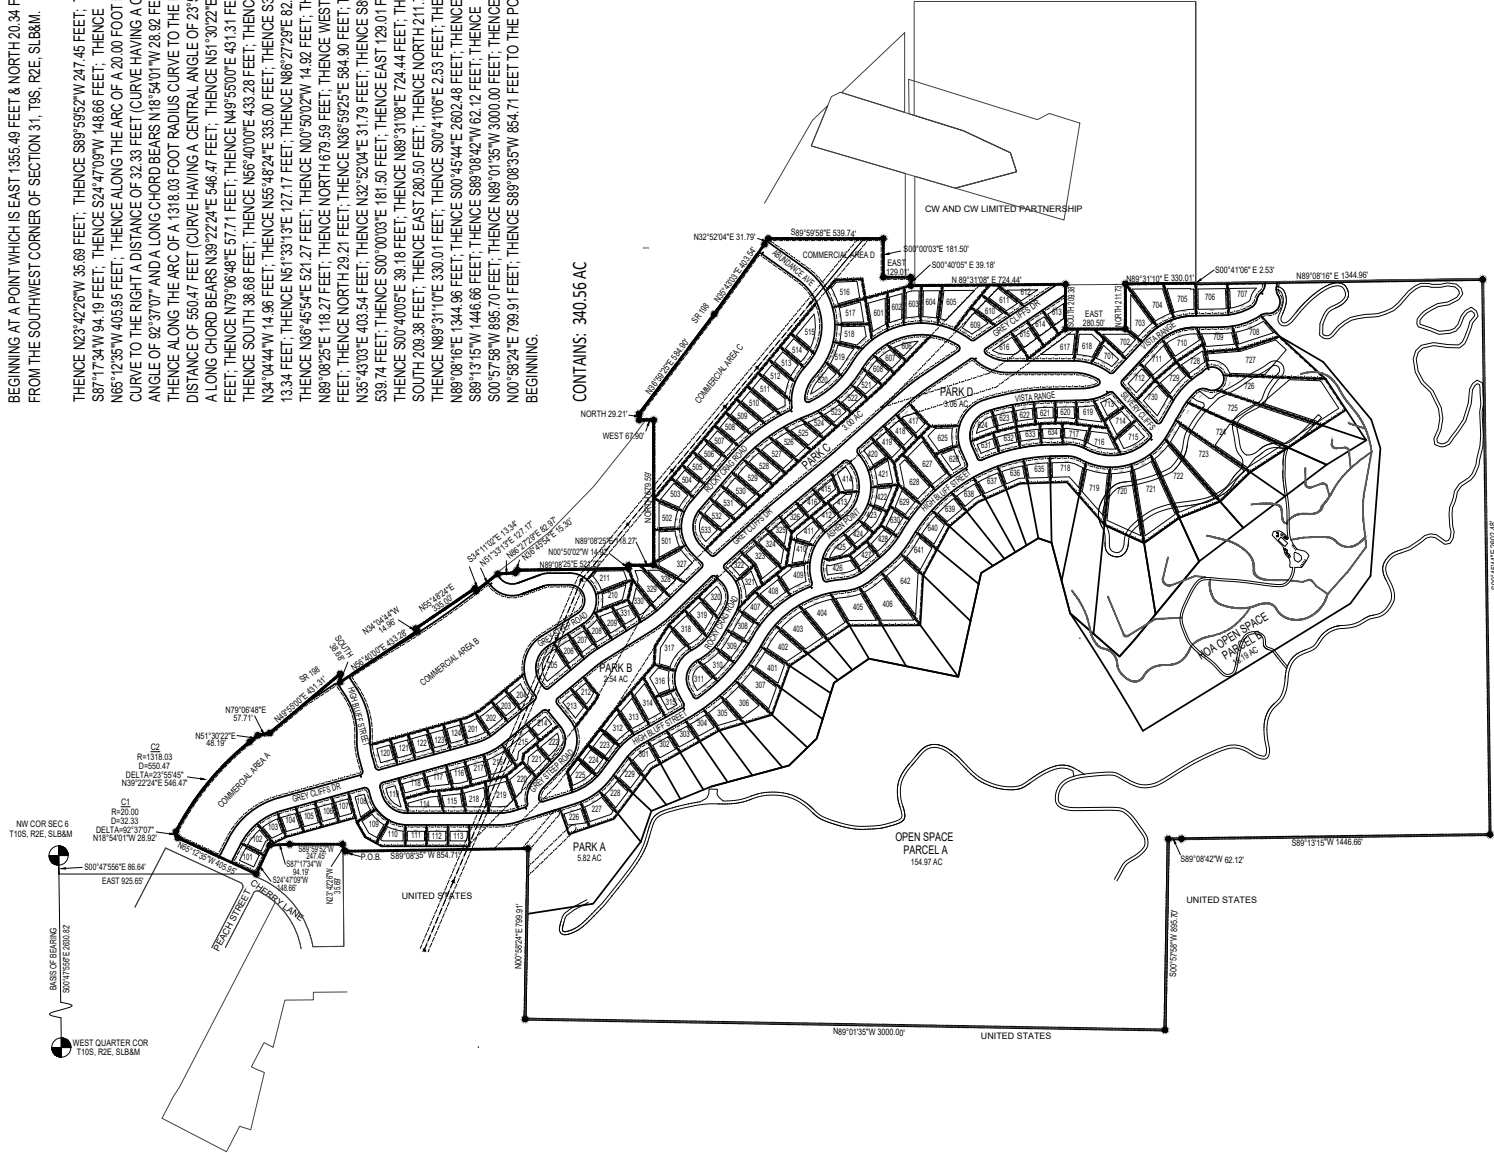

VICINITY MAP

