



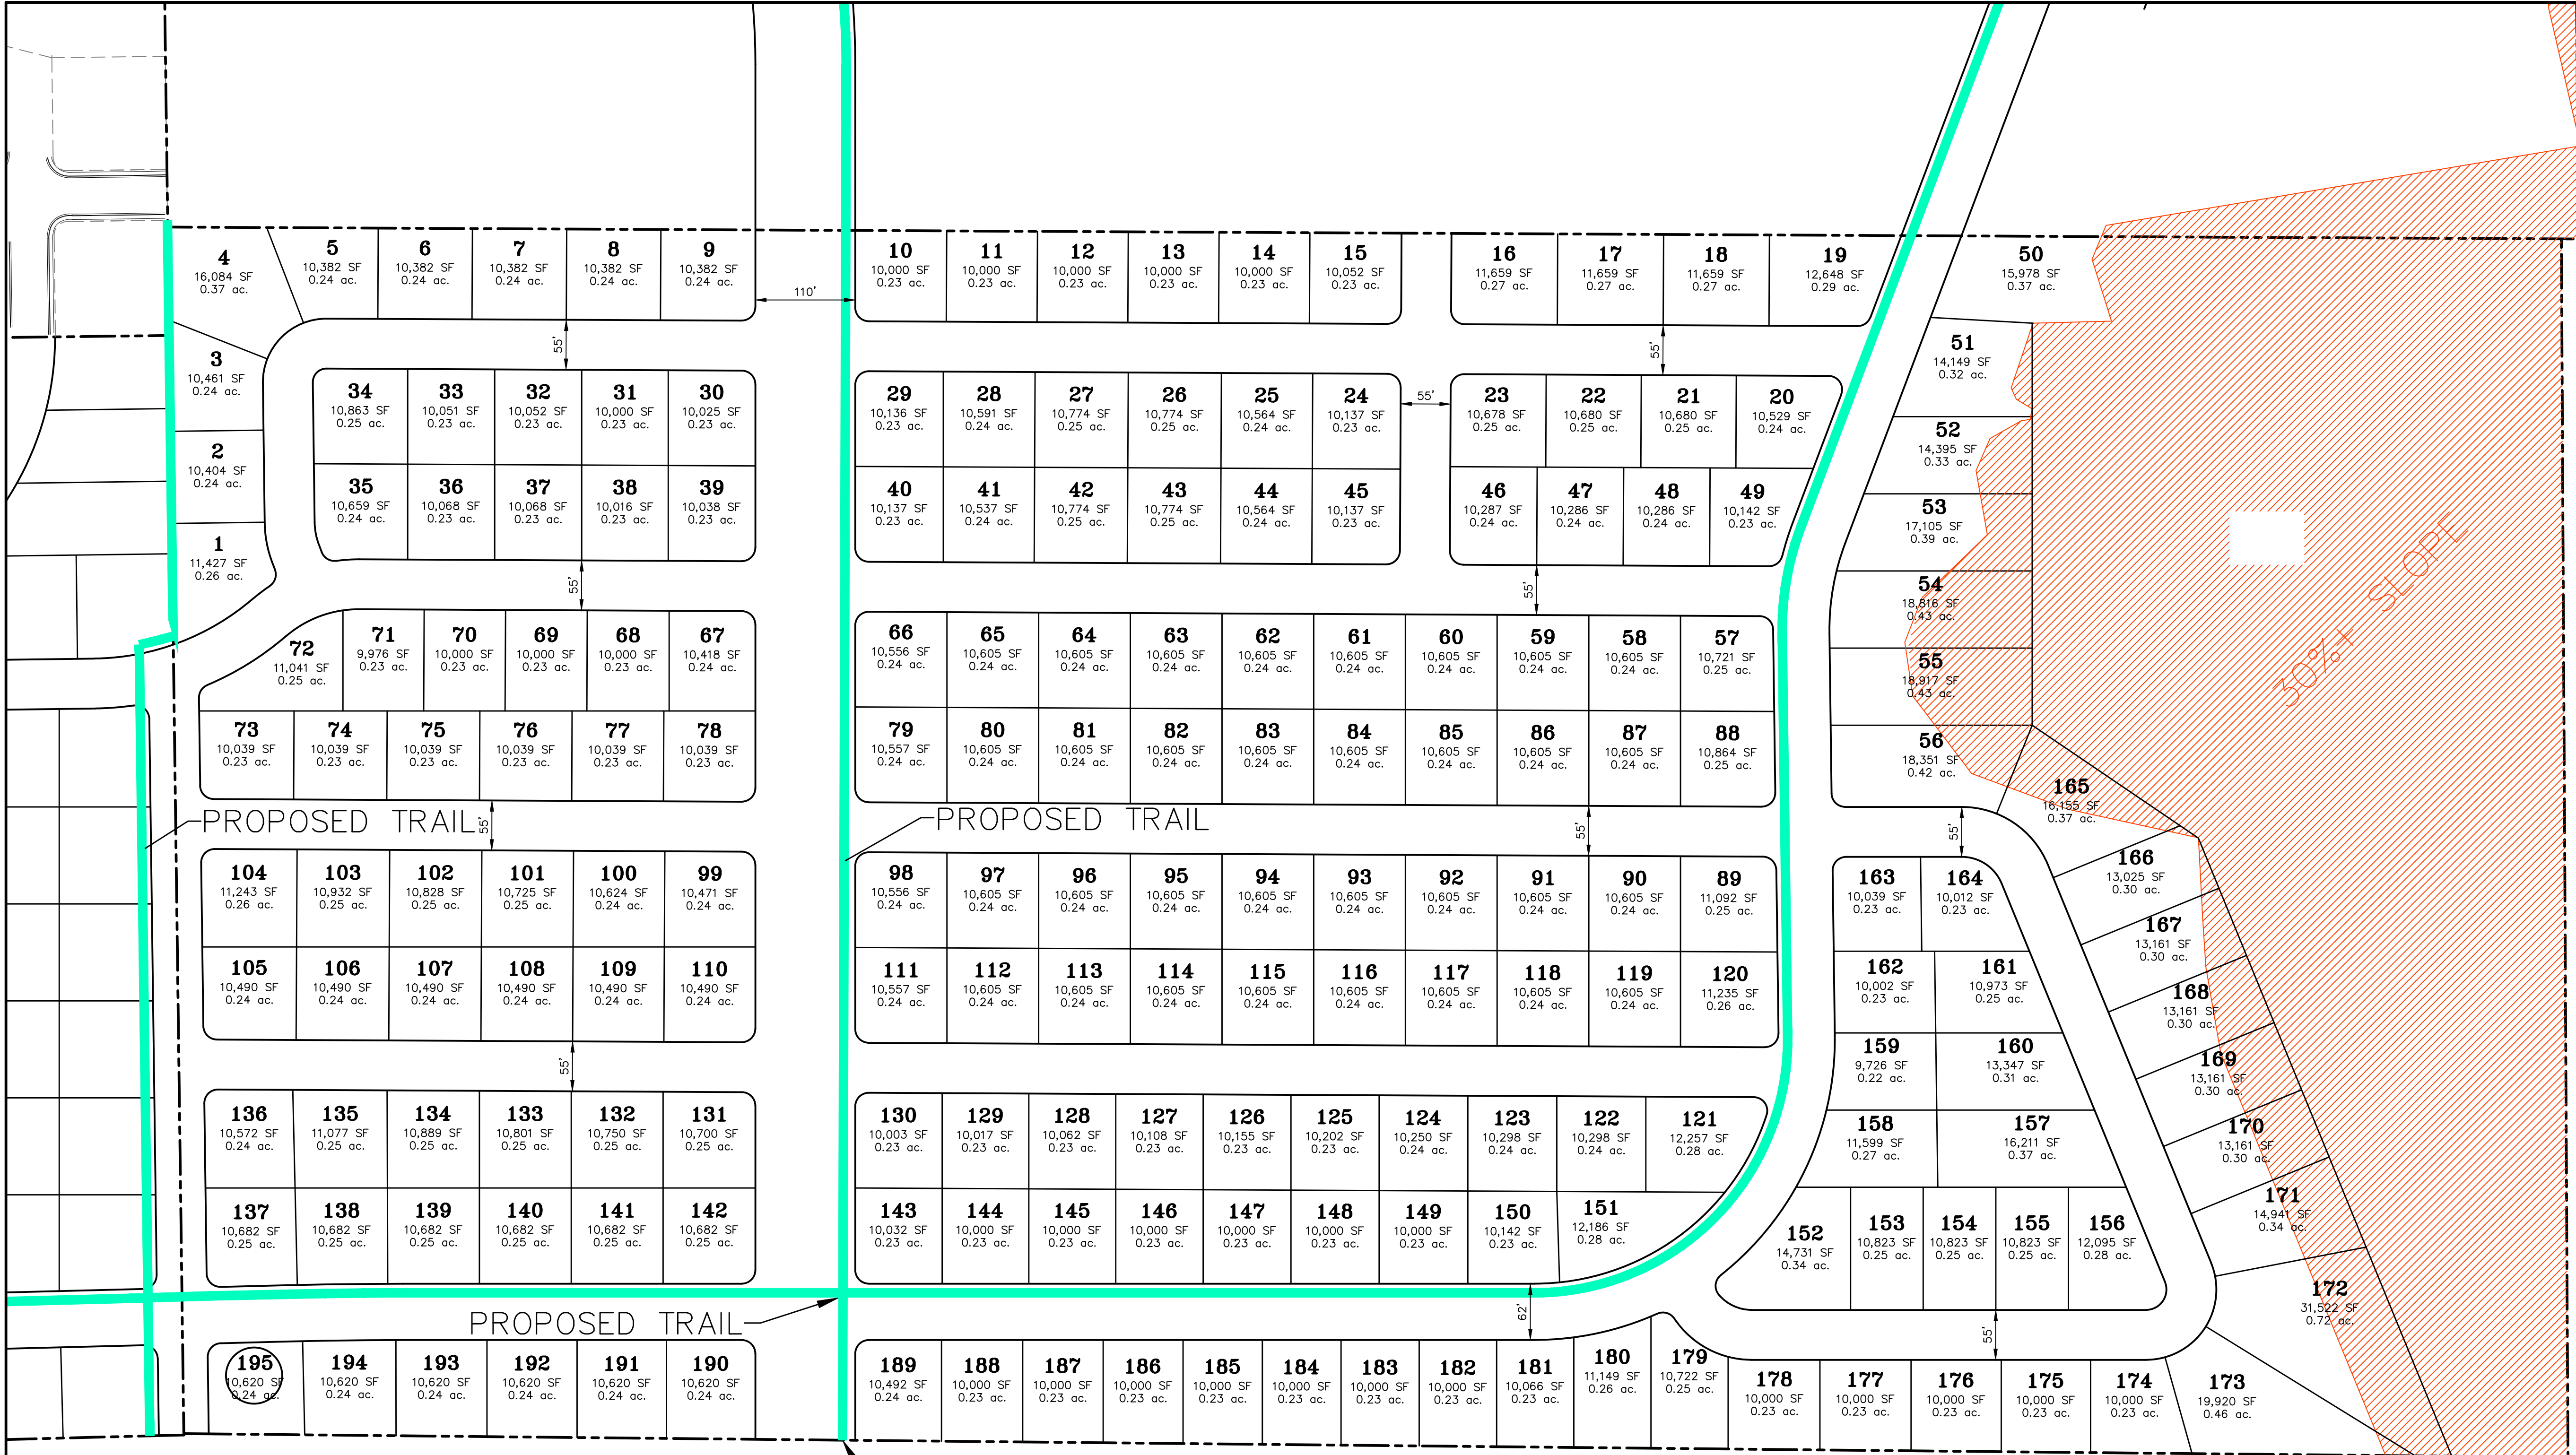

PROPOSED TRAIL

DATA TABLE
ACREAGE=80.70
LOTS=195
DENSITY=2.42

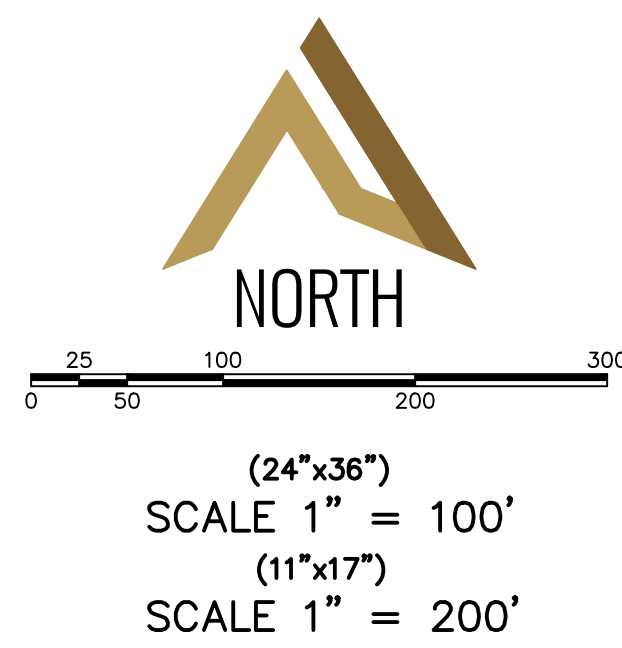

SANTAQUIN HEIGHTS

ATLAS ENGINEERING
CIVIL · STRUCTURAL · SURVEY

PHONE: 801-555-6565
945 E. 800 N. SUITE A
SPANISH FORK, UT 84660

CONCEPT PLAN

SANTAQUIN, UTAH

SHEET NO.

1

NO.	DATE	REVISIONS
12		
11		
10		
9		
8		
7		
6		
5		
4		
3		
2		
1		

C:\USERS\JARED\ATLAS ENGINEERING\COMMUNICATION SITE - DOCUMENTS\1.0 OPERATIONS\1.1 - CIVIL\2023\23-104 AMBERRY SANTAQUIN\CADD\PRELIMINARY\RYAN R10 CONCEPT.DWG