


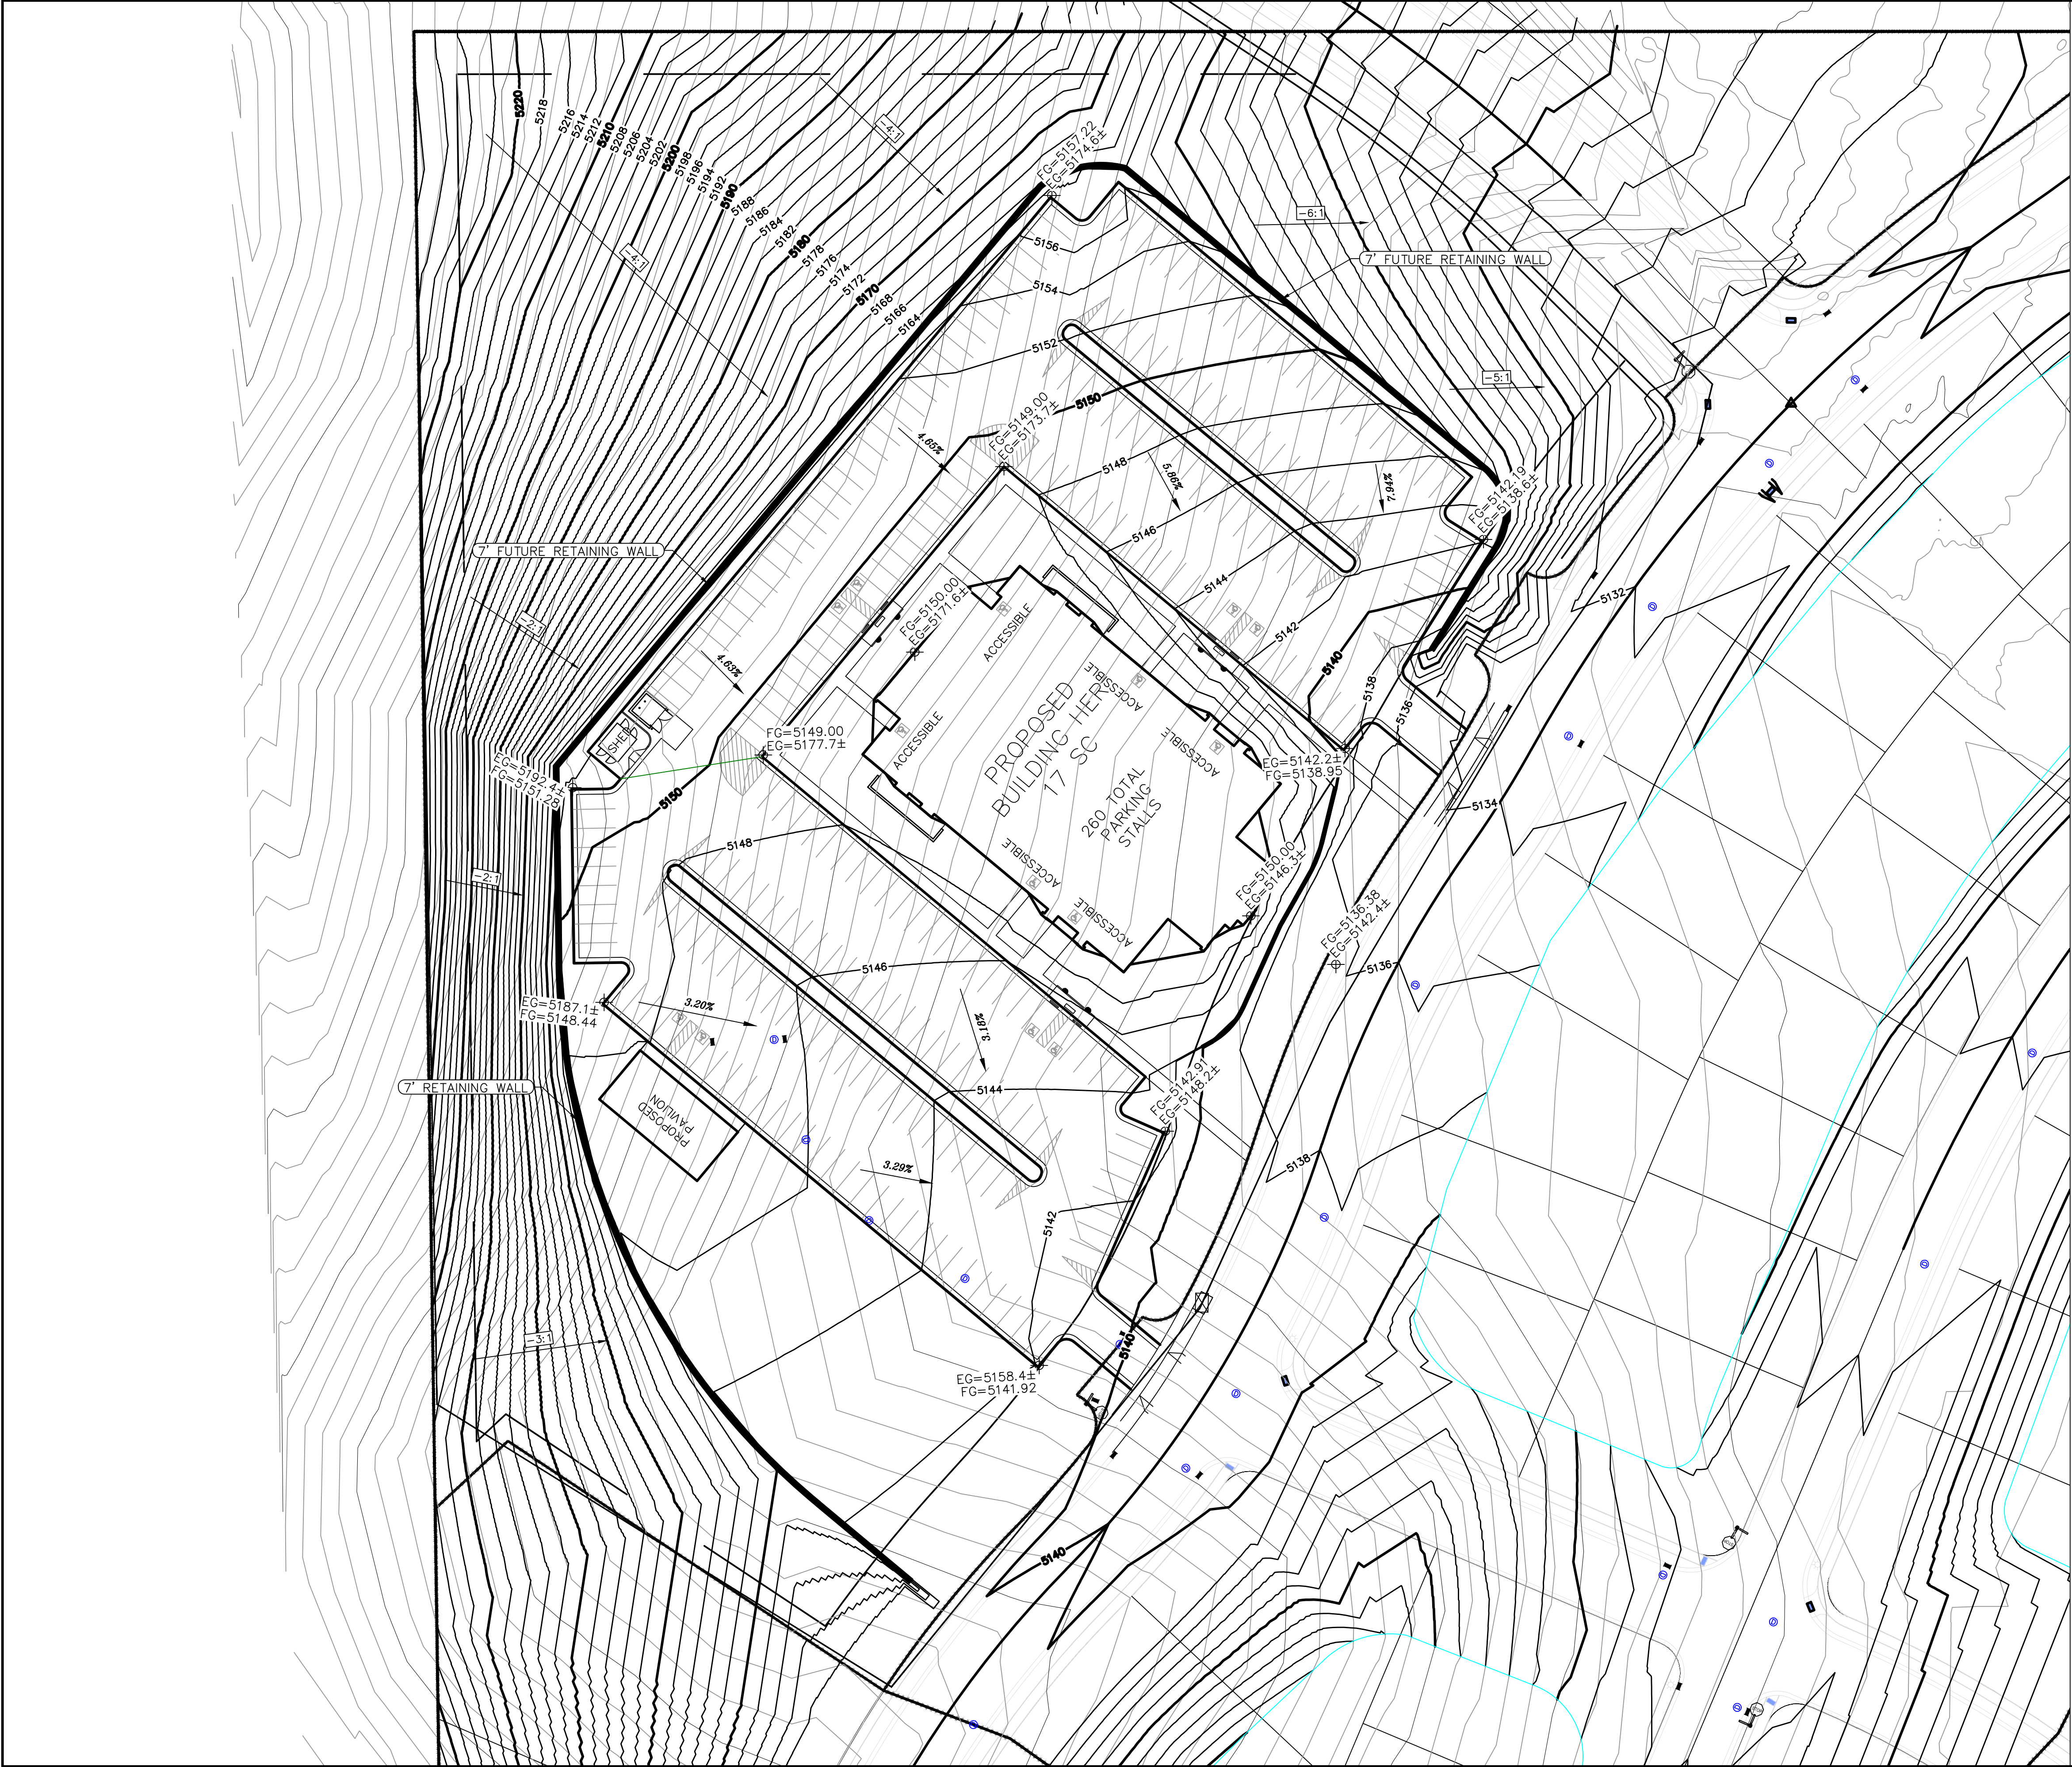

C:\USERS\SHERRING\AROPBOX\REGION PROJECTS\REGION ENGINEERING PROJECTS\PROJECTS\2018\2018_016_SUMMIT RIDGE\DESIGN FILES\CHURCH\GRADING BASE - CHURCH



region
Engineering
& Surveying

1776 N. State St. #110
Orem, UT 84057
P: 801.376.2245
regiondesignllc.com

DATE:7.12.2021	
PROJECT #	
REVISIONS:	
1	
2	
3	

SHEET NAME:

SHEET: