


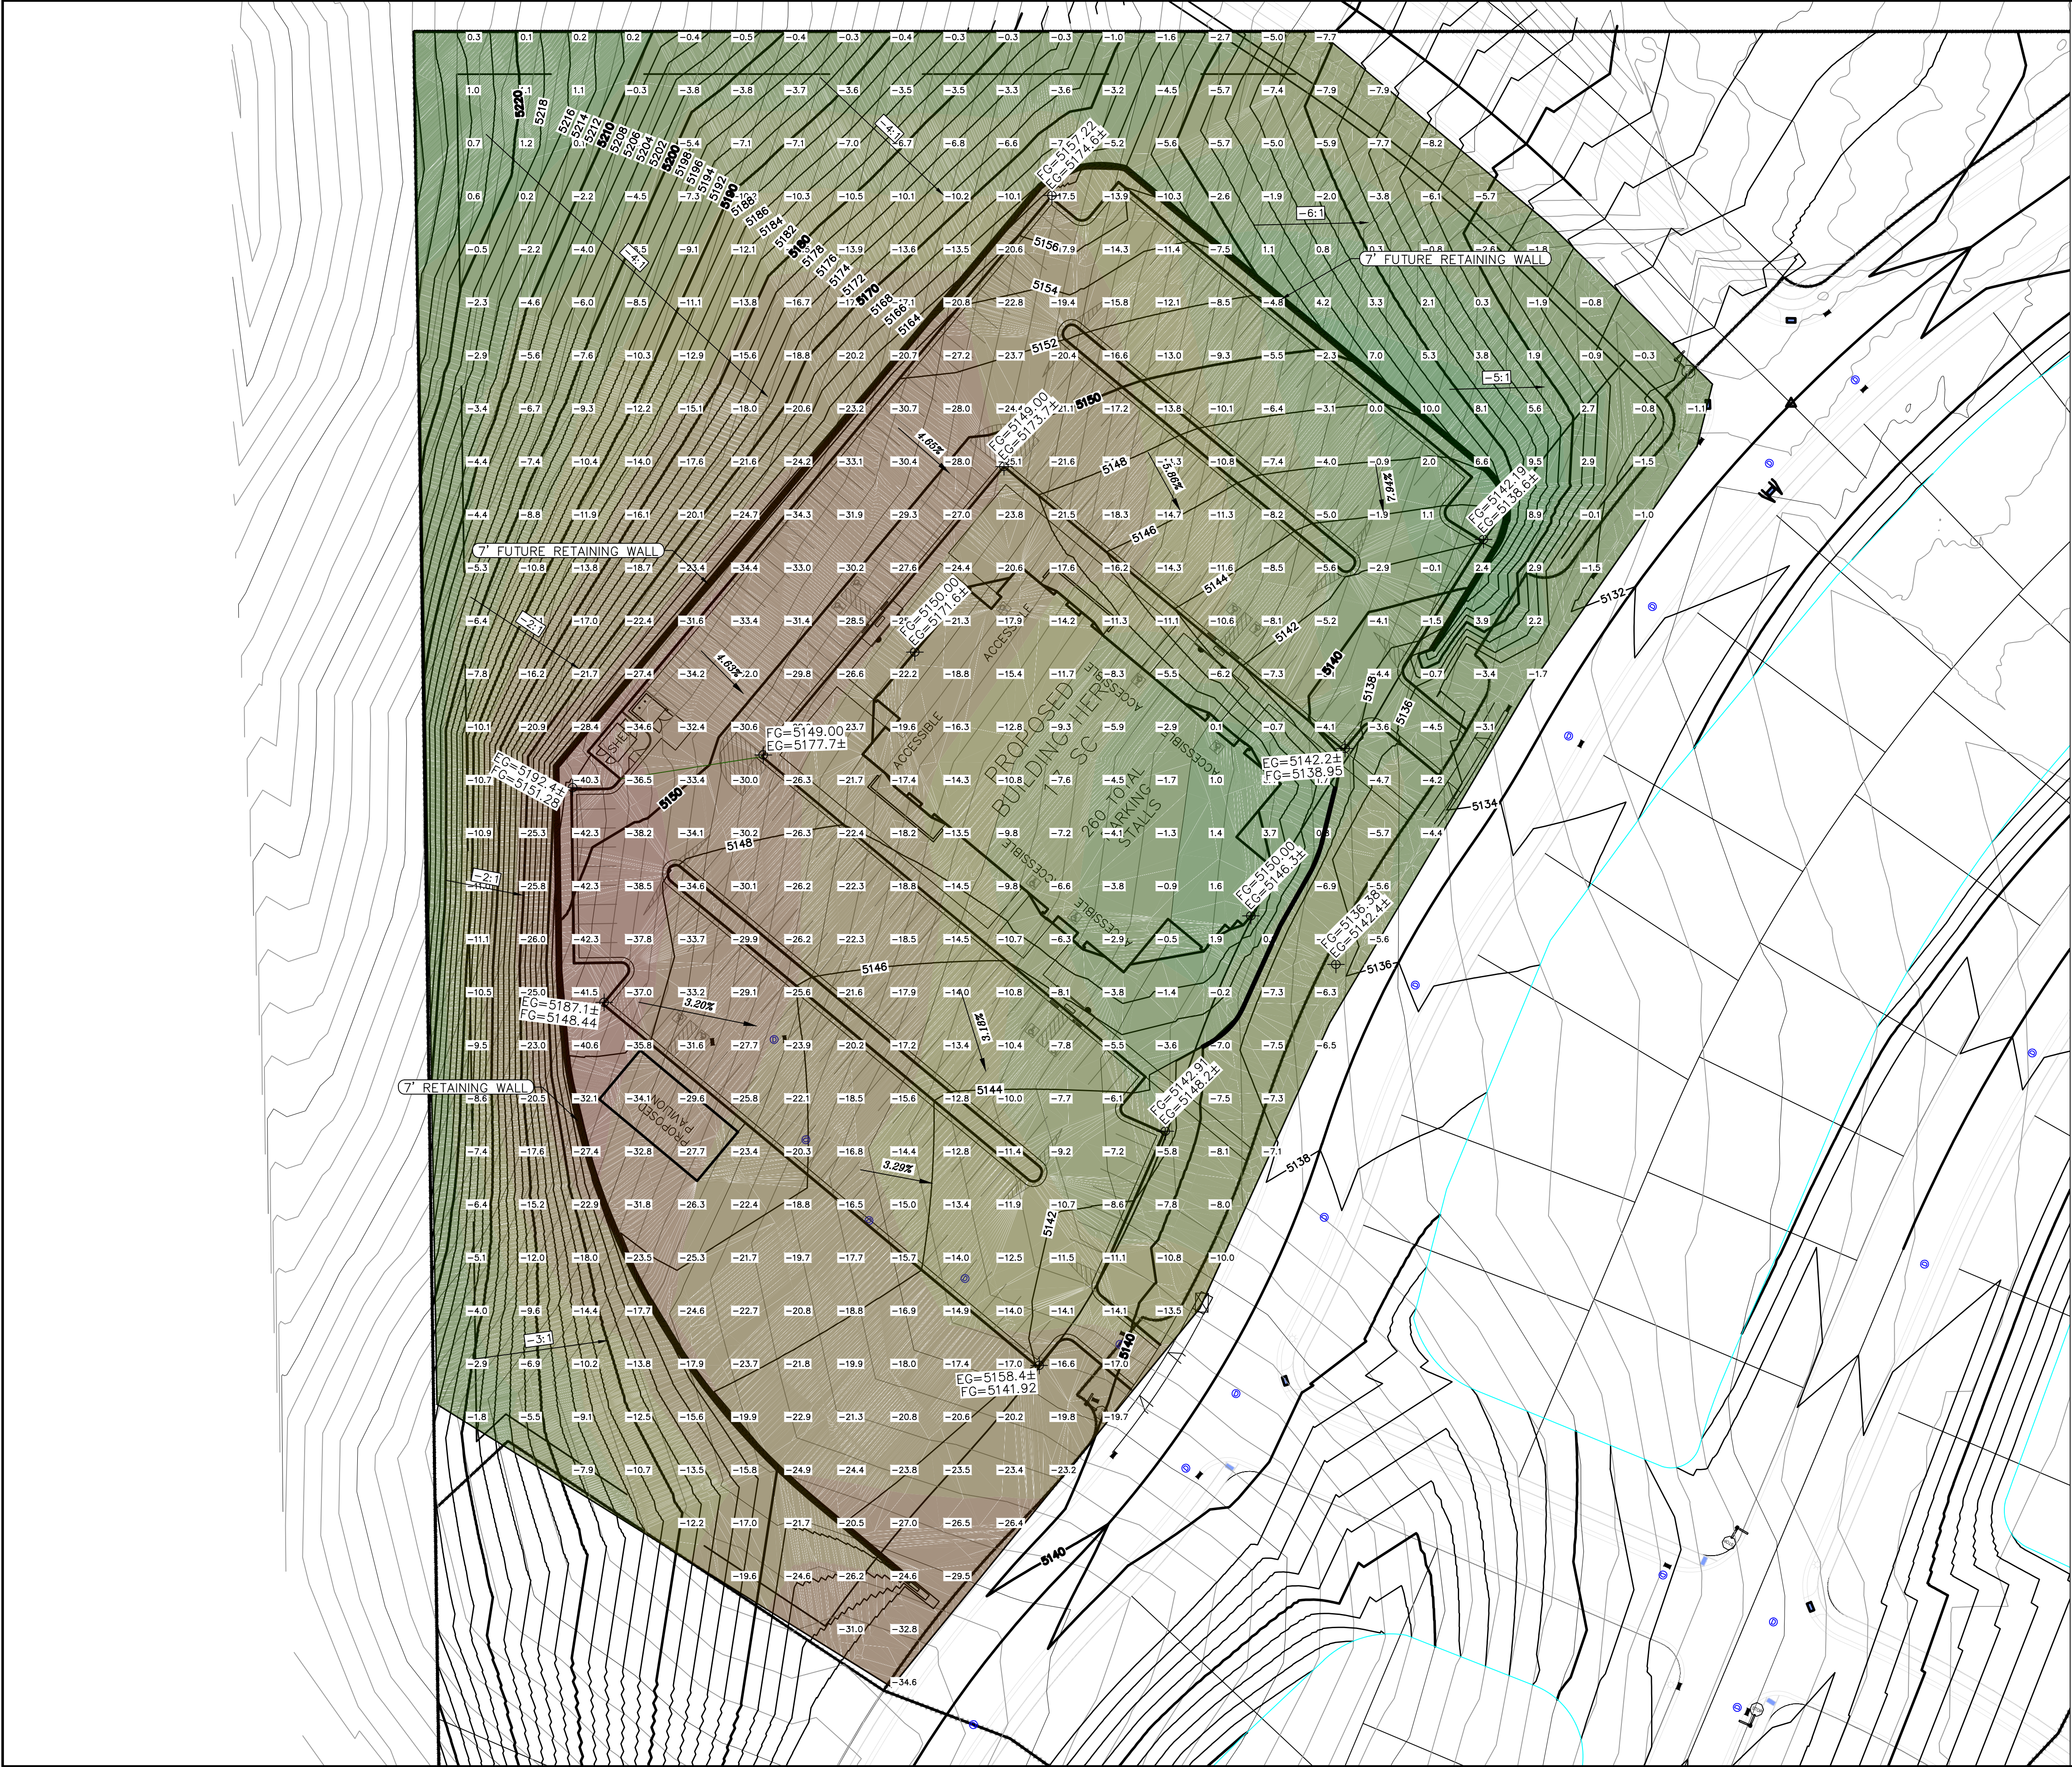

Volume
Base Surface - Existing Ground
Comparison Surface - Overall FG

Cut volume (unadjusted) 180696.10 Cu. Yd.
Fill volume (unadjusted) 2948.89 Cu. Yd.
Net volume (unadjusted) 177,747.21 Cu. Yd.<Cut>

Elevations Table			
Number	Minimum Elevation	Maximum Elevation	Color
1	-43.42	-35.00	
2	-35.00	-25.00	
3	-25.00	-15.00	
4	-15.00	-10.00	
5	-10.00	-5.00	
6	-5.00	0.00	
7	0.00	5.00	
8	5.00	13.25	

region
Engineering
& Surveying

1776 N. State St. #110
Orem, UT 84057
P: 801.376.2245
regiondesignllc.com

DATE:7.12.2021

PROJECT #

REVISIONS:

1	
2	
3	

SHEET NAME:

SHEET: