

CONSTRUCTION PLANS FOR
TOWN OF SARATOGA
NEVER FORGET PARK CONCRETE PROJECT
SARATOGA, WYOMING

PROJECT SITE



LOCATION & VICINITY MAP

INDEX OF SHEETS

SHEET NO.	PLANS
1	COVER
2	REMOVAL PLAN
3	NOTES AND LEGEND
4	SITE PLAN
5	GRADING PLAN
6	SURFACING AND STORM PLAN
7-8	SITE DETAILS
9	STRIPING DETAILS
10	SIGN SCHEDULE AND DETAILS
10	TOTAL SHEETS



FOR REVIEW

N:\CLIENT\TOWN OF SARATOGA\16691--TOWN OF SARATOGA--NEVER FORGET PARK\CIVIL\DWG\DESIGN\NFGP DESIGN_CURRENT.DWG

GENERAL NOTES

EXISTING UNDERGROUND UTILITIES

THE INFORMATION SHOWN ON THE DRAWINGS CONCERNING THE TYPE AND LOCATION OF UNDERGROUND UTILITIES AND OTHER APPURTENANCES IS FROM MAPS, DRAWINGS AND ATLAS SHEETS PROVIDED BY THE OWNERS OF THE UTILITIES. THIS INFORMATION MAY NOT BE ACCURATE, COMPLETE, OR CURRENT AND SHALL BE CONSIDERED APPROXIMATE. EXISTING WATER AND SANITARY SEWER SERVICES MAY NOT BE SHOWN ON THE DRAWINGS. IT SHALL BE THE CONTRACTOR’S RESPONSIBILITY TO OBTAIN ACCURATE LOCATIONS OF ALL UNDERGROUND UTILITIES AND APPURTENANCES THAT COULD BE AFFECTED BY THE WORK AT LEAST THREE(3) DAYS PRIOR TO CONSTRUCTION. IF CONFLICTS ARE DISCOVERED, THE CONTRACTOR SHALL IMMEDIATELY NOTIFY THE ENGINEER AND ASSIST IN DEVELOPING A PLAN TO REMEDY THE CONFLICT. LOCATIONS MAY BE OBTAINED BY PRELIMINARY EXCAVATION OR ”POTHOLING”. THE ENGINEER AND OWNER ARE NOT RESPONSIBLE FOR THE COMPLETENESS OR ACCURACY OF THE UTILITY LOCATIONS. THE CONTRACTOR SHALL NOTIFY THE LOCATE CALL CENTER (WYOMING ONE–CALL 1–800–849–2476) AND SHALL FIELD VERIFY THE LOCATION OF ALL UTILITIES IN THE PROJECT AREA PRIOR TO CONSTRUCTION ACTIVITIES.

PROJECT SPECIFICATIONS

PROVIDE MATERIALS AND PERFORM WORK IN ACCORDANCE WITH THE APPLICABLE SECTIONS OF THE CURRENT EDITION OF THE WYOMING PUBLIC WORKS STANDARD SPECIFICATIONS, EXCEPT AS SPECIFICALLY MODIFIED BY THESE PLANS AND PROJECT SPECIFICATIONS.







EARTHWORK AND SUBGRADE PREPARATION


- (1) PROVIDE BORROW MATERIAL MEETING ASTM D 2487 SOIL CLASSIFICATION GROUPS GW, GP, GM, SW, SP, AND SM OR A COMBINATION OF THESE GROUPS; FREE OF ROCK OR GRAVEL LARGER THAN 2 INCHES IN ANY DIMENSION, DEBRIS, WASTE, FROZEN MATERIALS, VEGETATION, AND OTHER DELETERIOUS MATTER.
- (2) PLACE MATERIAL IN 8” LOOSE LIFTS, MOISTURE CONDITION TO WITHIN ±2% OF OPTIMUM, AND COMPACT TO 95% OF STANDARD PROCTOR.
- (3) SCARIFY EXISTING SUBGRADE 8” DEEP, MOISTURE CONDITION TO WITHIN ±2% OF OPTIMUM, AND COMPACT TO 95% OF STANDARD PROCTOR.
- (4) PROOF ROLL PREPARED SUBGRADE WITH LOADED TRUCK APPROVED BY THE ENGINEER.
- (5) REPAIR YIELDING SUBGRADE AND PROOF ROLL UNTIL SATISFACTORY RESULTS ARE ATTAINED.

MISCELLANEOUS

- (1) THE CONTRACTOR SHALL BE RESPONSIBLE FOR EROSION AND SEDIMENT CONTROL MEASURES AS NECESSARY TO COMPLY WITH FEDERAL, STATE, COUNTY, AND TOWN REGULATIONS INCLUDING WYPDES THAT PROHIBIT DISCHARGE OF POLLUTANTS, INCLUDING SEDIMENTS THAT ARE A RESULT OF EROSION OR OTHER CONSTRUCTION ACTIVITIES. THE CONTRACTOR SHALL PROVIDE DUST CONTROL AND SHALL CONDUCT WORK SO THAT SEDIMENT IS NOT TRANSPORTED ONTO THE ROADWAY OR ADJACENT PROPERTY. THE CONTRACTOR IS RESPONSIBLE FOR PREPARING AND MAINTAINING THE SWPPP.
- (2) THE CONTRACTOR SHALL BE RESPONSIBLE FOR MAINTENANCE AND SAFETY OF HIS WORK AT ALL TIMES AND ADHERE TO OSHA STANDARDS AT ALL TIMES.

LEGEND

      	POWER POLE
	GUY ANCHOR
	MANHOLE
	STORM INLET
	SITE SIGN AND SIGN NUMBER
	WATER VALVE
	FENCE
	PROPERTY BOUNDARY
	WATERLINE
	SANITARY SEWER
	STORM SEWER
	DRAINAGE CHANNEL
	EXISTING MAJOR CONTOUR
	EXISTING MINOR CONTOUR
	PROPOSED MAJOR CONTOUR
	PROPOSED MINOR CONTOUR

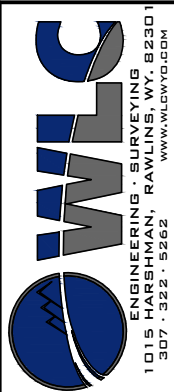


Drwg. By: JPO	W.O. No.: 16691
Chk. By: JLM	Book No.:
Acad File: NFGP DESIGN_CURRENT.dwg	
FOR: TOWN OF SARATOGA P.O. BOX 486 SARATOGA, WY 82331	

REVISIONS

VEVER FORGET PARK
SARATOGA, WYOMING
NOTES AND LEGEND

SHEET 2 of 10	NO.
DATE: 3/23/23	

N:\CLIENT\TOWN OF SARATOGA\16691--TOWN OF SARATOGA--NEVER FORGET PARK\CIVIL\DWG\DESIGN\NFGP DESIGN_CURRENT.DWG

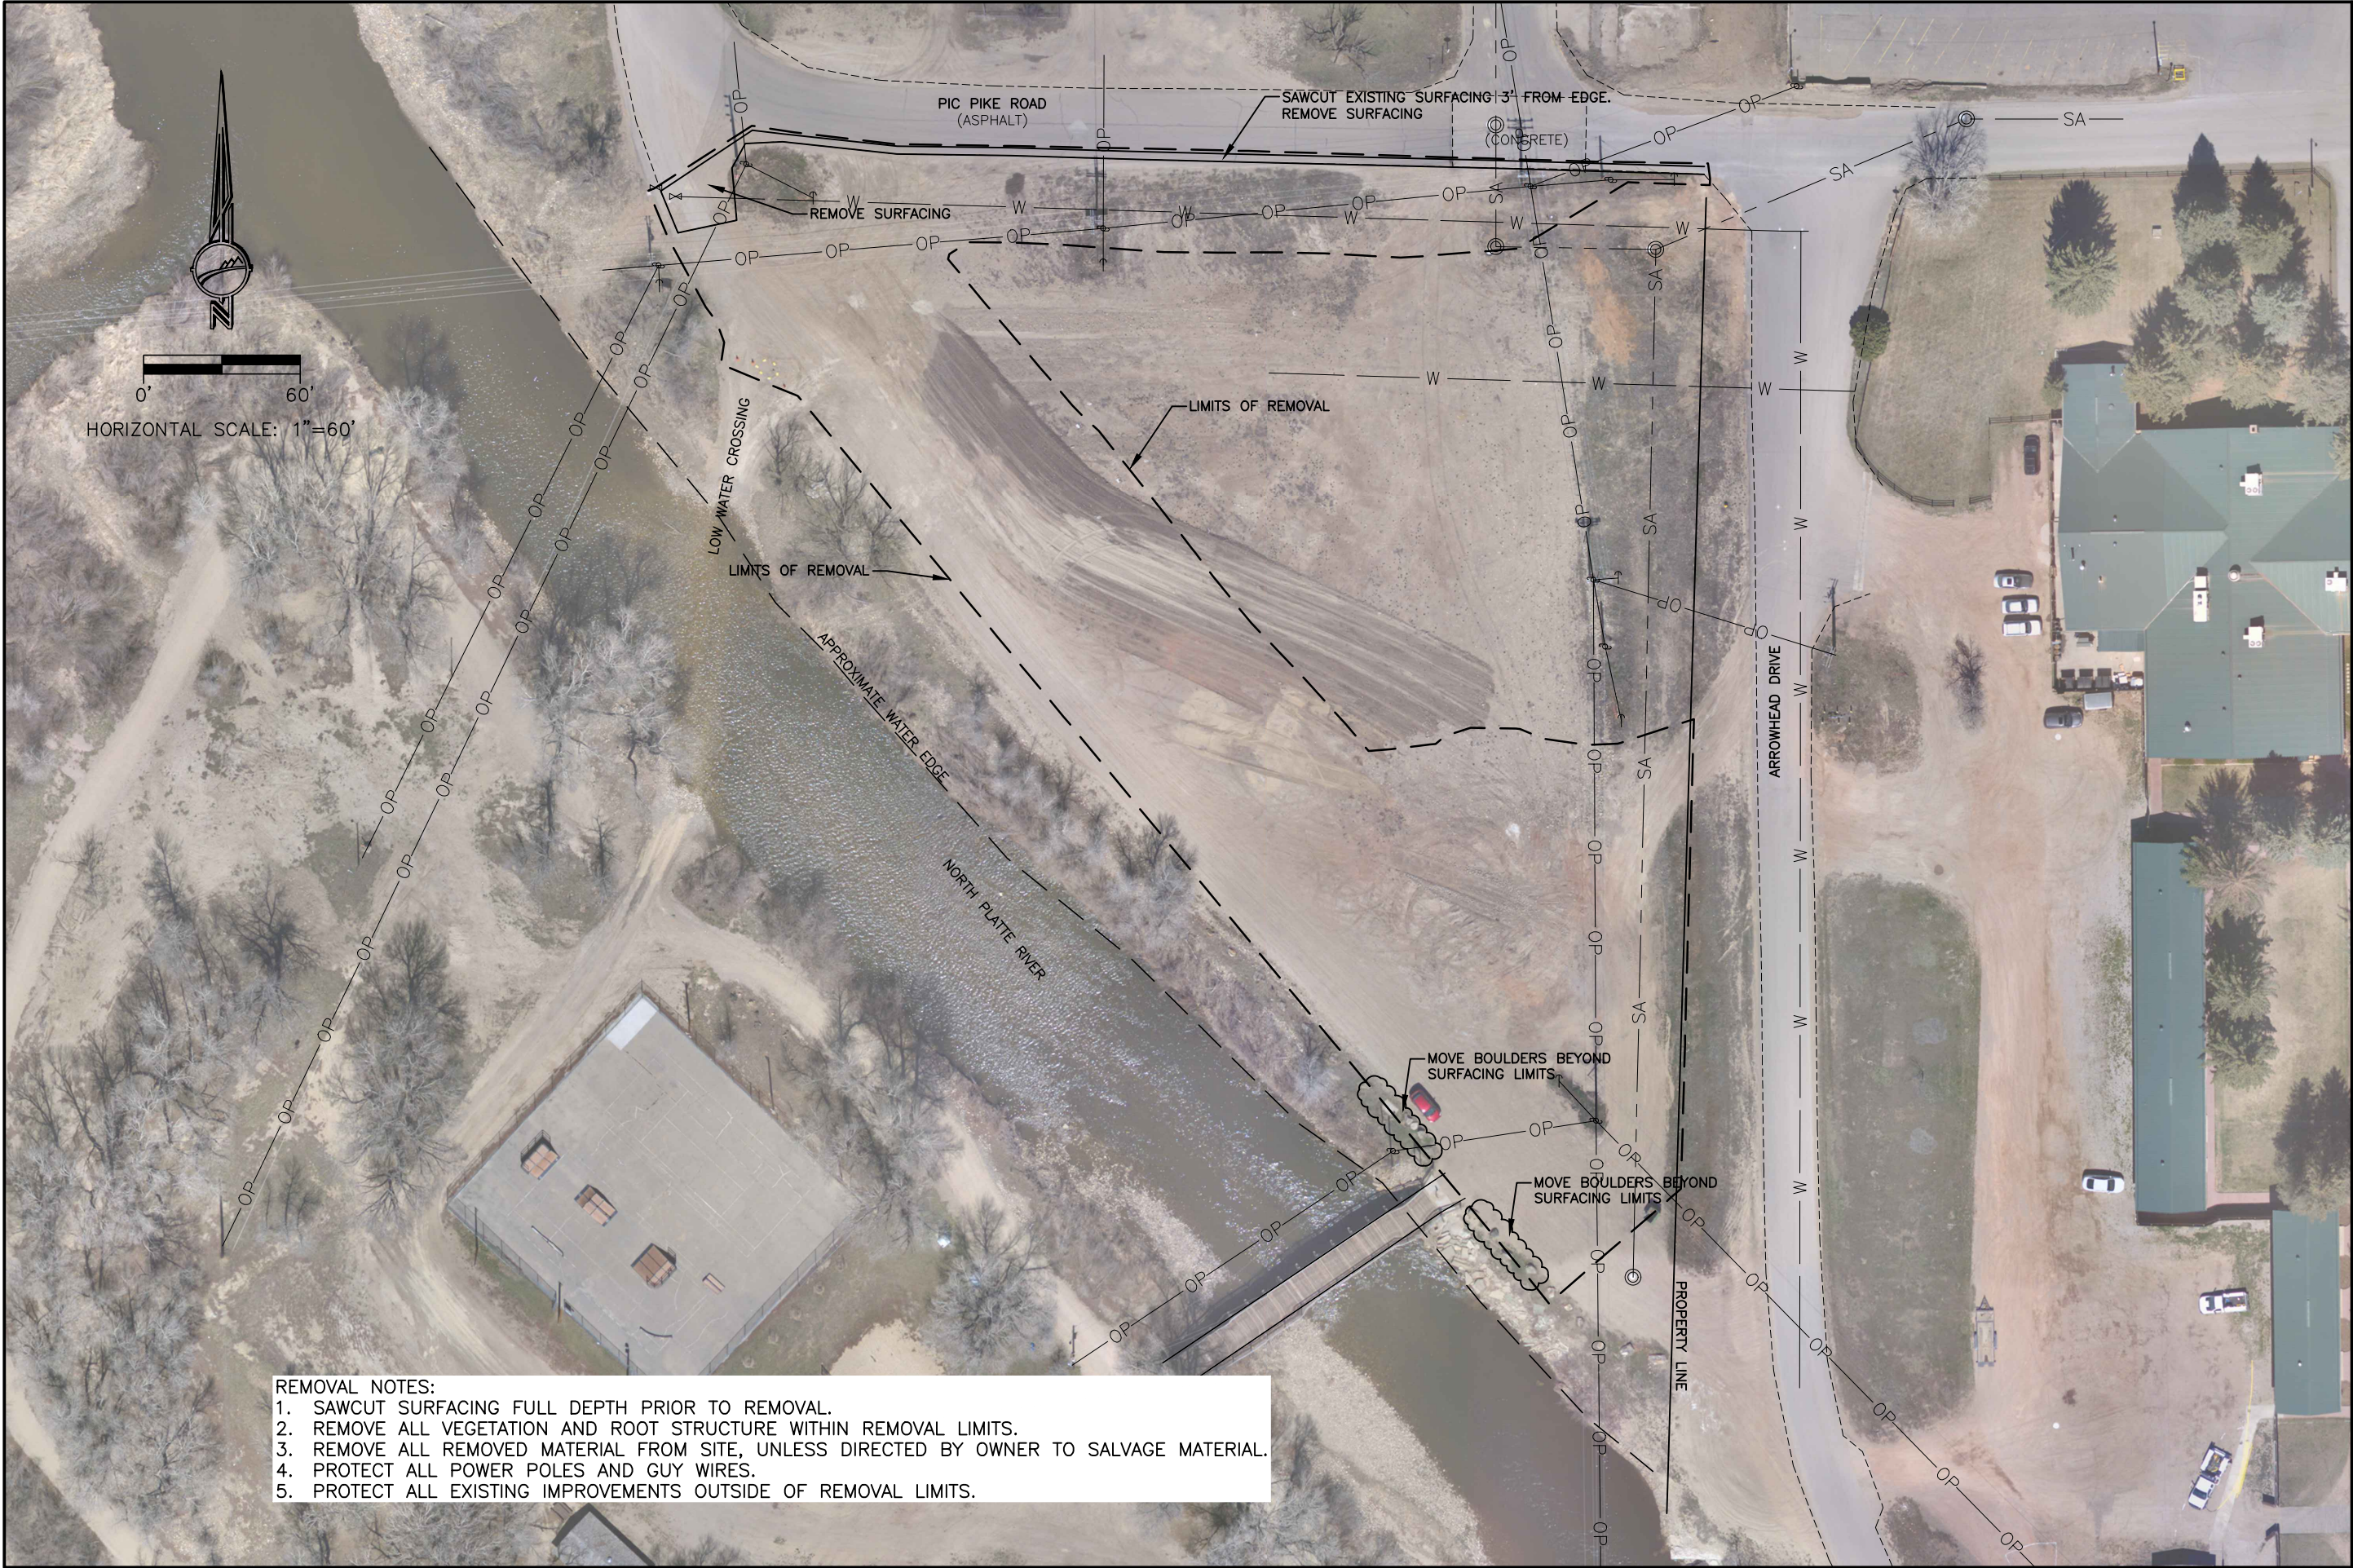

- REMOVAL NOTES:
1. SAWCUT SURFACING FULL DEPTH PRIOR TO REMOVAL.
 2. REMOVE ALL VEGETATION AND ROOT STRUCTURE WITHIN REMOVAL LIMITS.
 3. REMOVE ALL REMOVED MATERIAL FROM SITE, UNLESS DIRECTED BY OWNER TO SALVAGE MATERIAL.
 4. PROTECT ALL POWER POLES AND GUY WIRES.
 5. PROTECT ALL EXISTING IMPROVEMENTS OUTSIDE OF REMOVAL LIMITS.


NEVER FORGET PARK
SARATOGA, WYOMING
REMOVAL PLAN

SHEET No.
3 of 10
DATE: 3/23/23


REVISIONS

Drwg. By:	JPO	W.O. No.:	16691
Chk. By:	JLM	Book No.:	
Acad. File:	NFGP DESIGN_CURRENT.dwg		


FOR: TOWN OF SARATOGA
P.O. BOX 486
SARATOGA, WY 82331

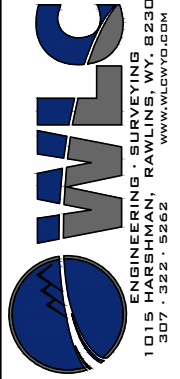

N:\CLIENT\TOWN OF SARATOGA\16691--TOWN OF SARATOGA--NEVER FORGET PARK\CIVIL\DWG\DESIGN\NFGP DESIGN_CURRENT.DWG

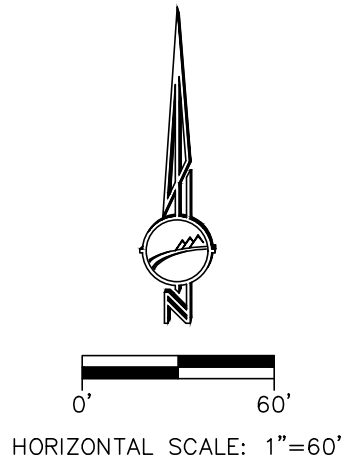

NOTE:
RESTROOMS, WATER AND SEWER SERVICES, AND
DUMPSTER ENCLOSURE ARE SHOWN FOR REFERENCE AND
ARE NOT A PART OF THIS PROJECT.

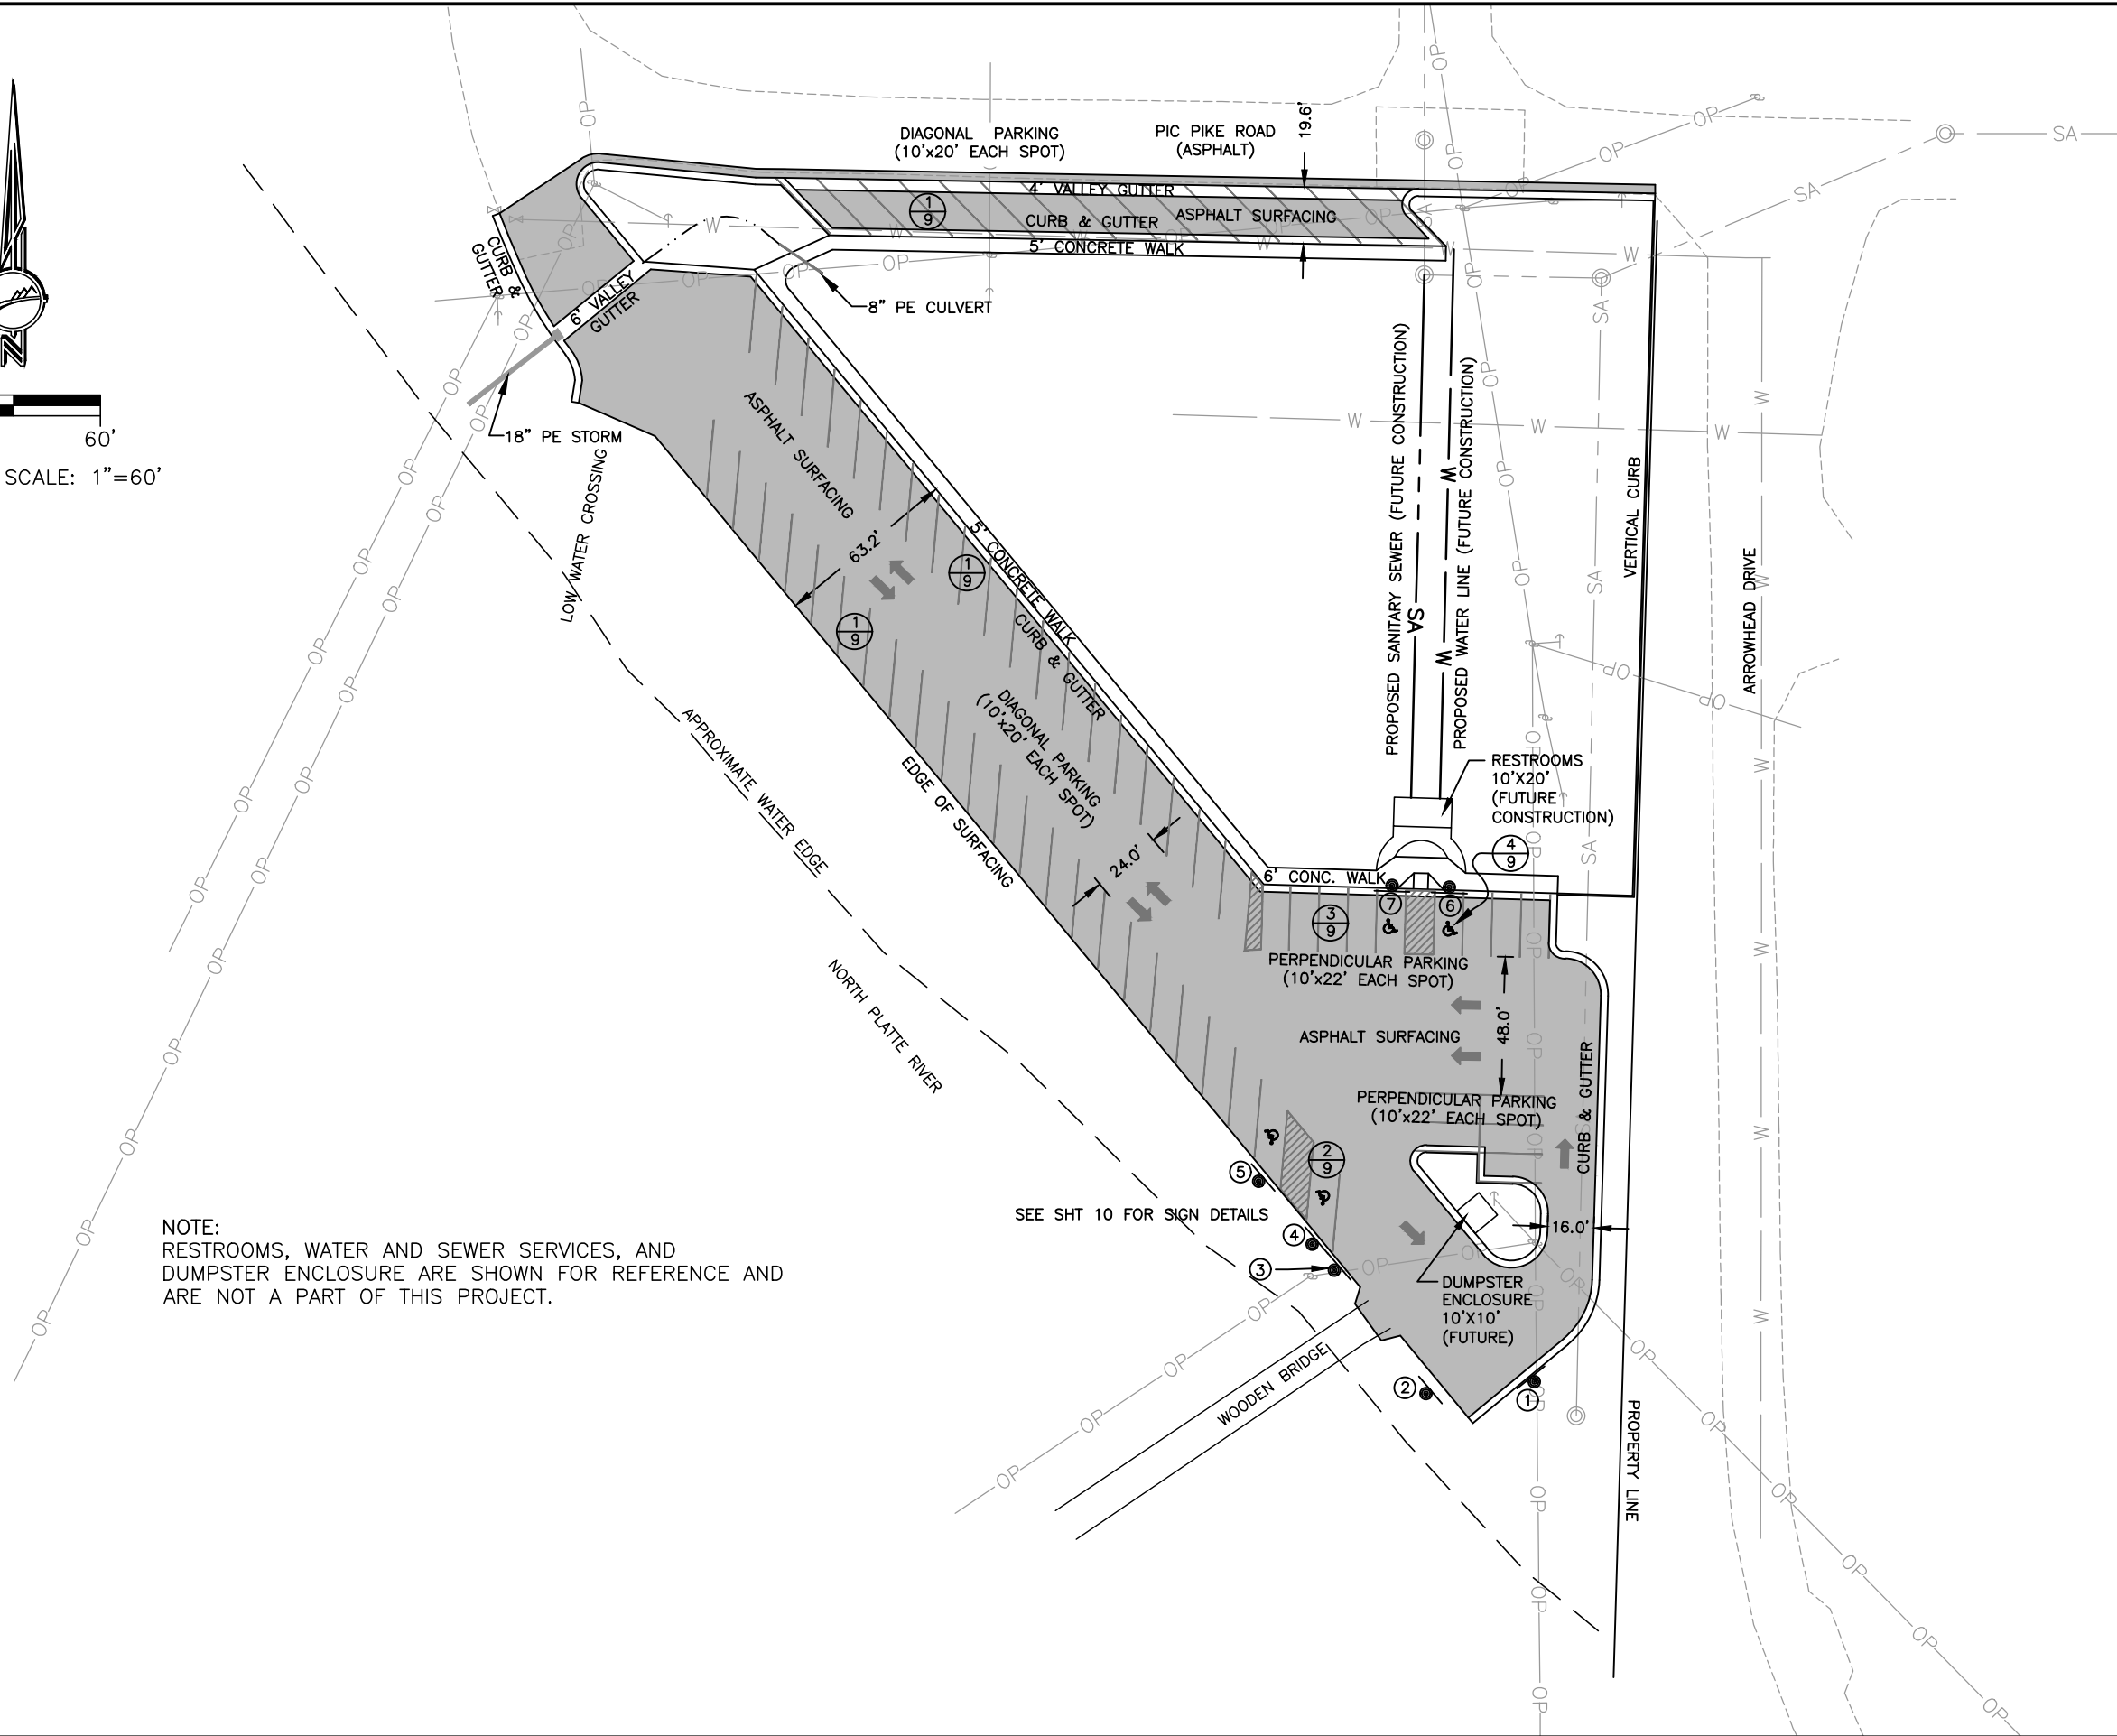


NEVER FORGET PARK
SARATOGA, WYOMING
SITE PLAN

SHEET NO.
4 of 10
DATE: 3/23/23



Drwg. By: JPO W.O. No.: 16691
Chk. By: JLM Book No.:
Acad. File: NFGP DESIGN_CURRENT.dwg
FOR: TOWN OF SARATOGA
P.O. BOX 486
SARATOGA, WY 82331

REVISIONS



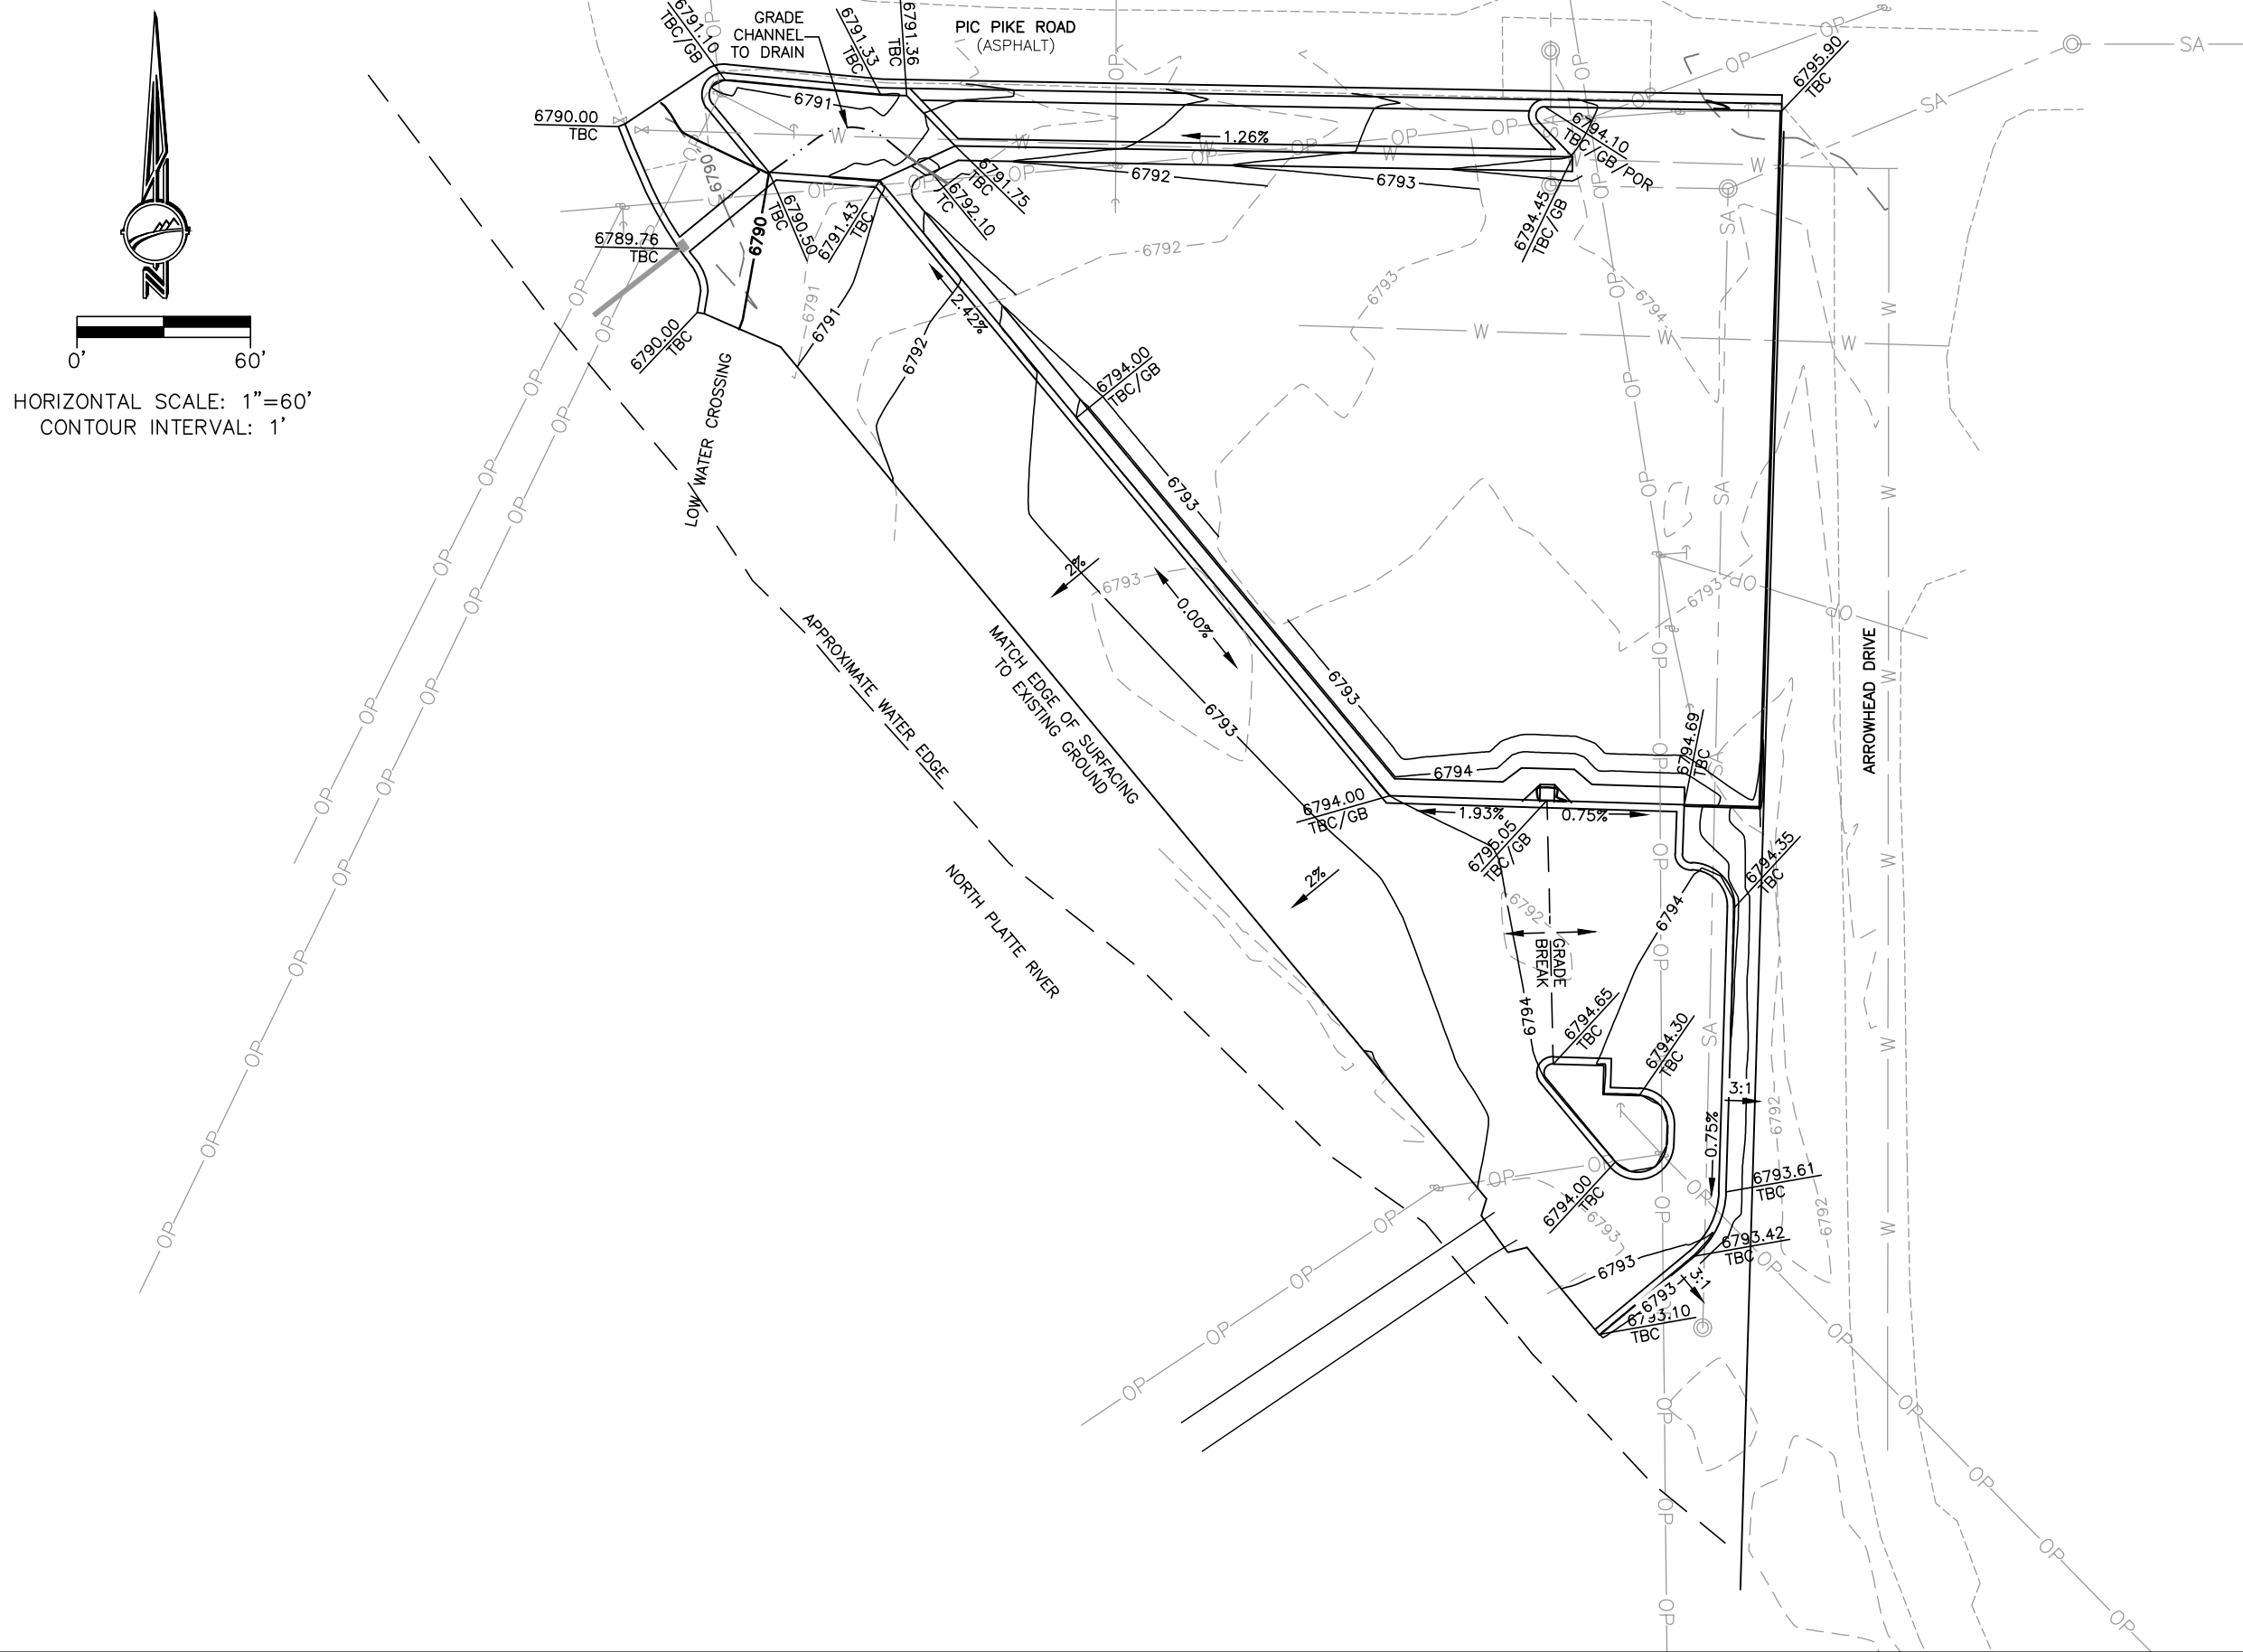

N:\CLIENT\TOWN OF SARATOGA\16691--TOWN OF SARATOGA--NEVER FORGET PARK\CIVIL\DWG\DESIGN\NFGP DESIGN_CURRENT.DWG

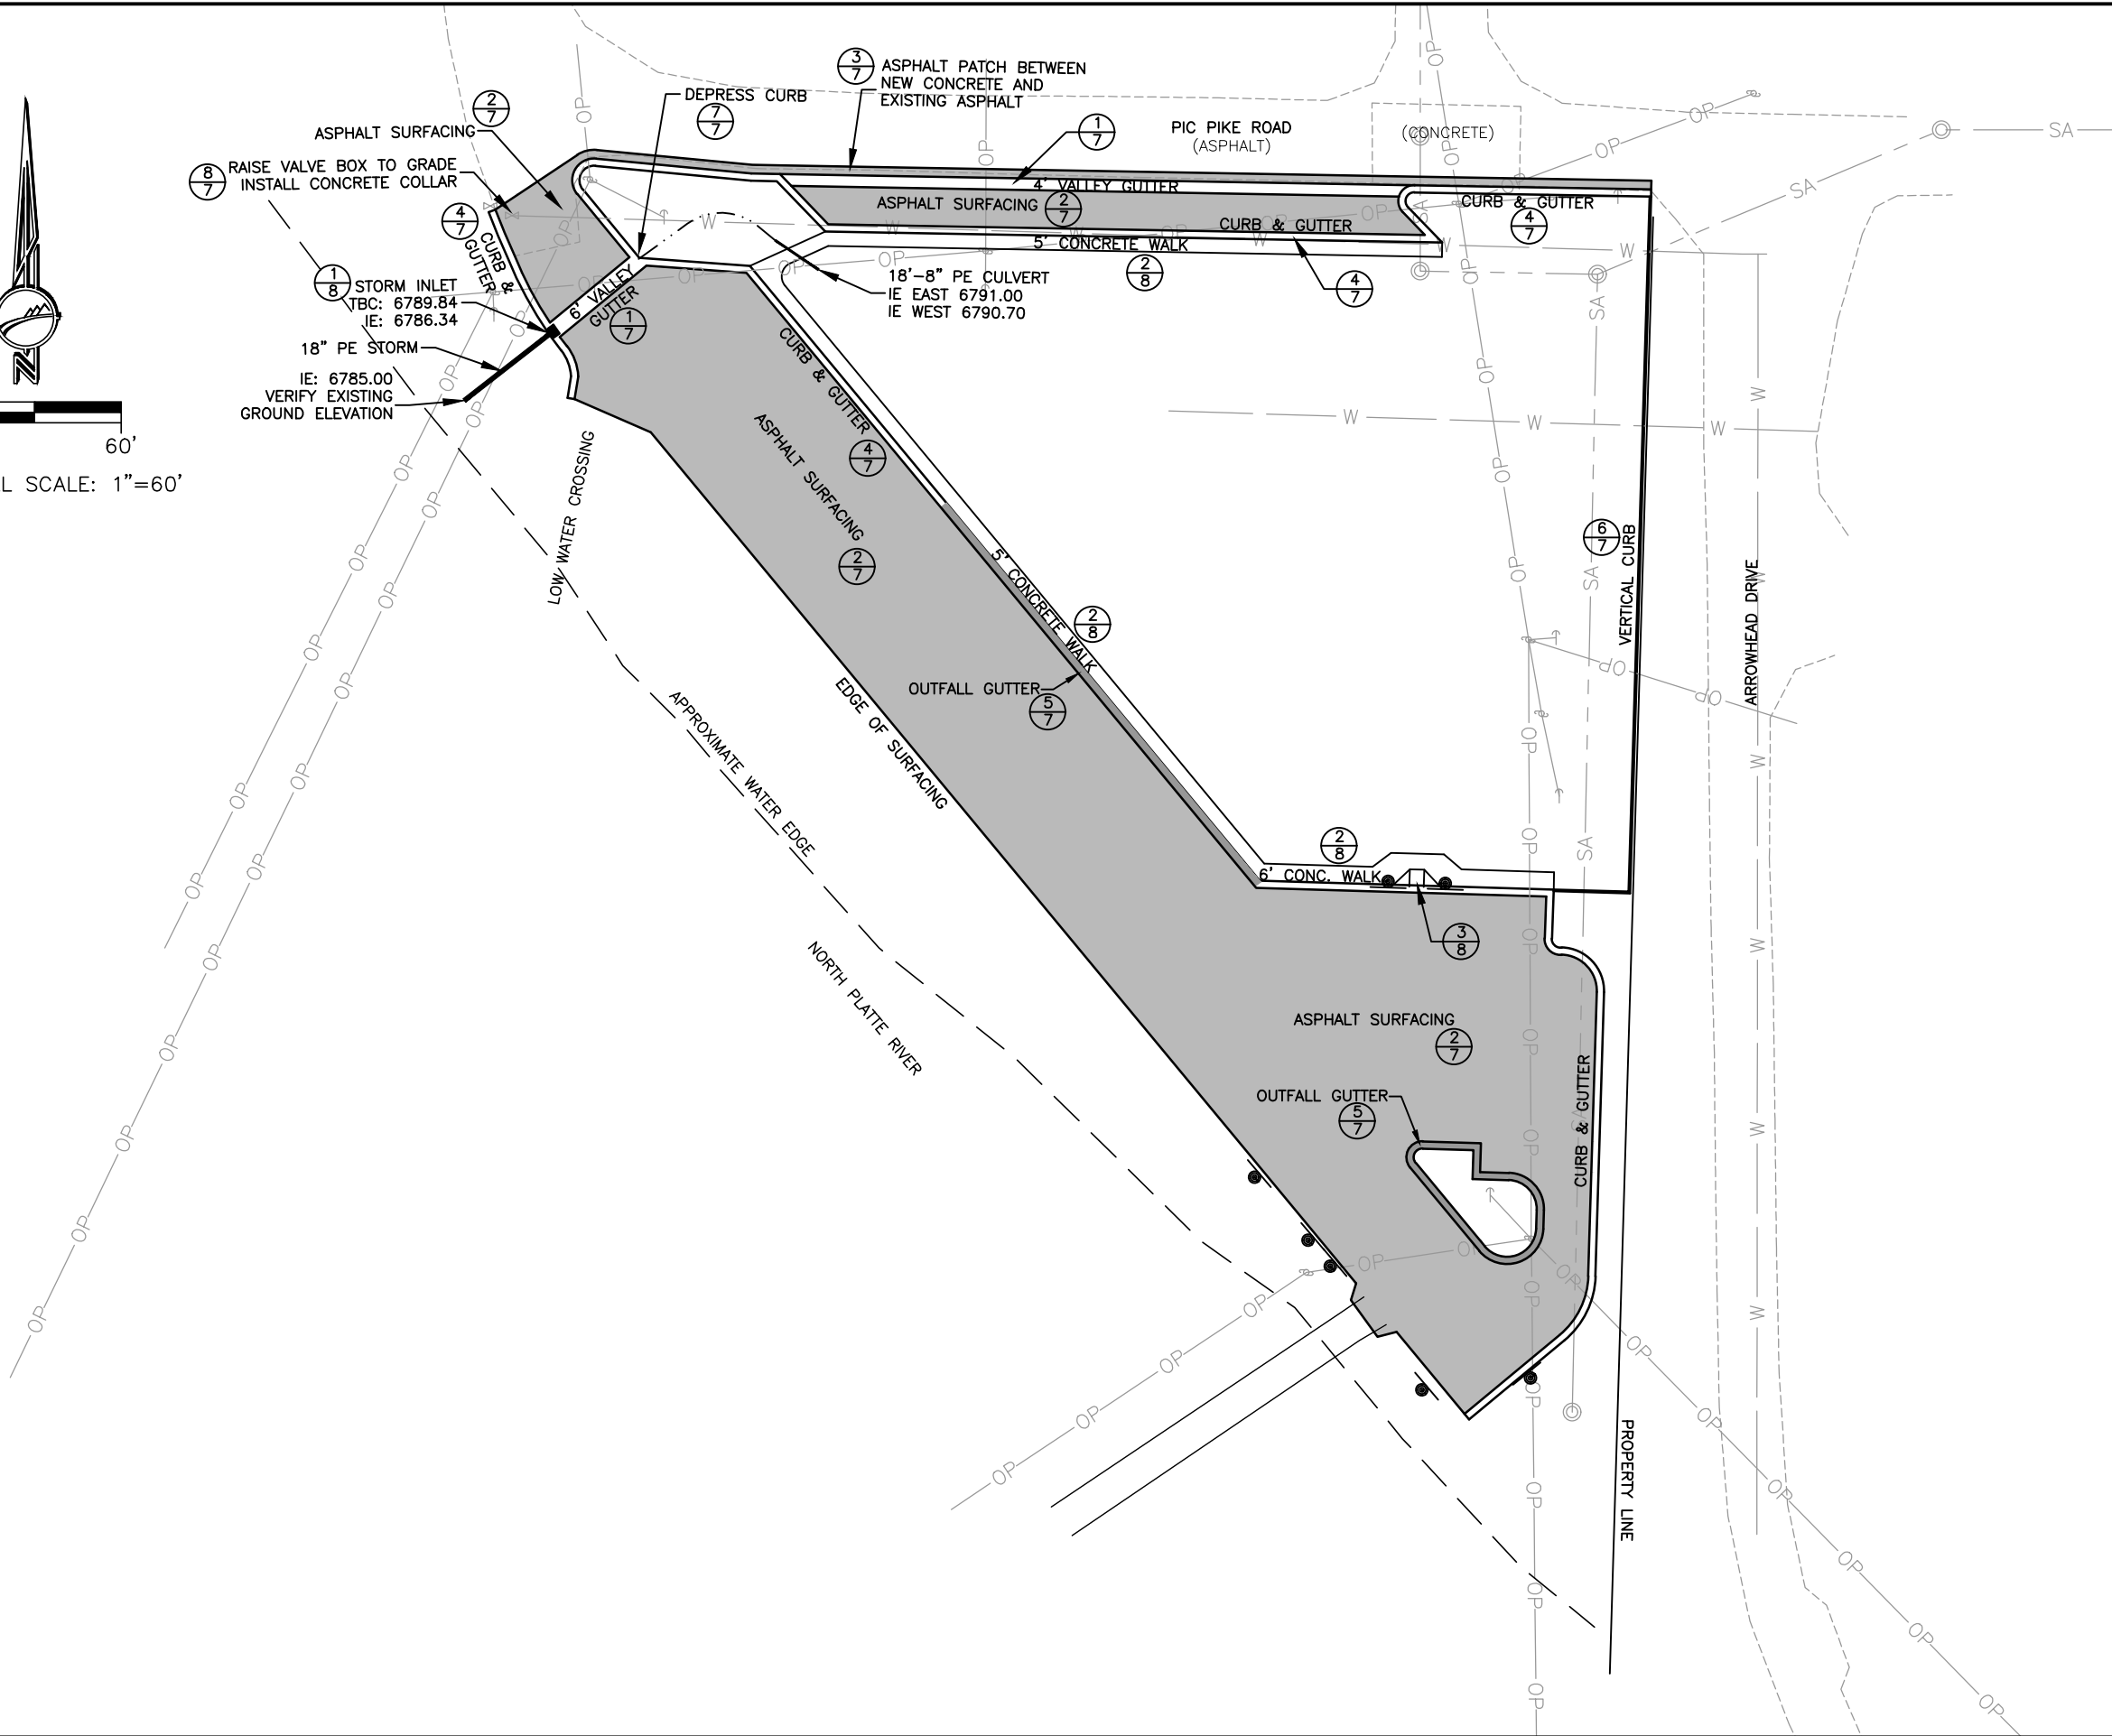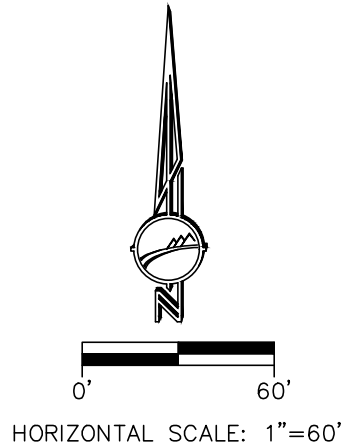


NEVER FORGET PARK
SARATOGA, WYOMING
SURFACING AND STORM PLAN

SHEET NO.
6 of 10
DATE: 3/23/23


REVISIONS

Drwg. By:	JPO	W.O. No.:	16691
Chk. By:	JLM	Book No.:	
Acad. File:	NFGP DESIGN_CURRENT.dwg		

FOR: TOWN OF SARATOGA
P.O. BOX 486
SARATOGA, WY 82331

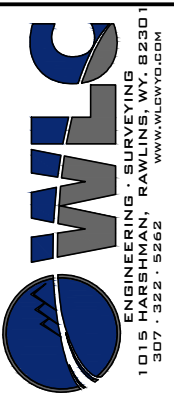


N:\CLIENT\TOWN OF SARATOGA\16691--TOWN OF SARATOGA--NEVER FORGET PARK\CIVIL\DWG\DESIGN\NFGP DESIGN_CURRENT.DWG

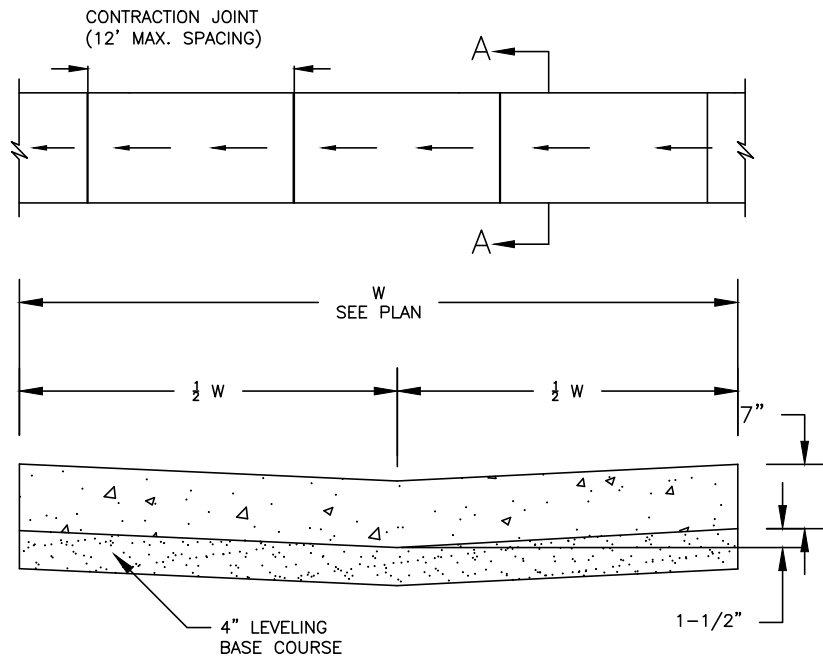


SECTION A


1 VALLEY GUTTER DETAIL
NO SCALE

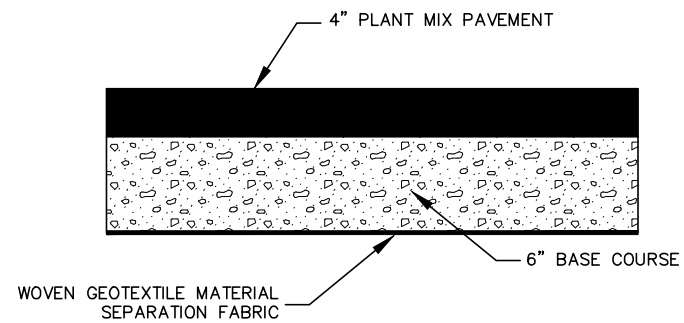


2 ASPHALT PAVEMENT SECTION
NO SCALE

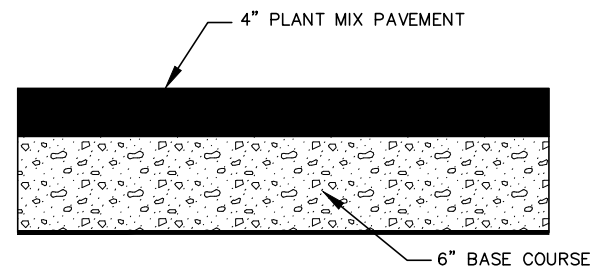


3 ASPHALT PATCH SECTION
NO SCALE

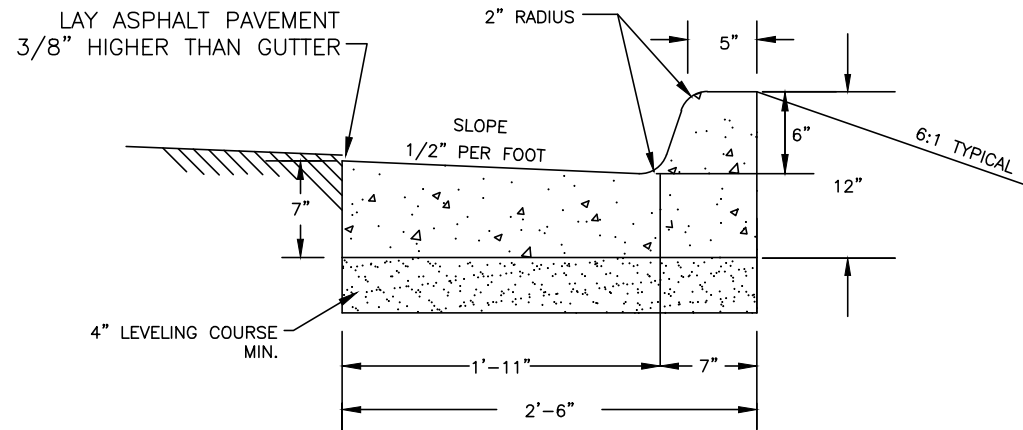


4 TYPICAL CURB AND GUTTER SECTION
NO SCALE

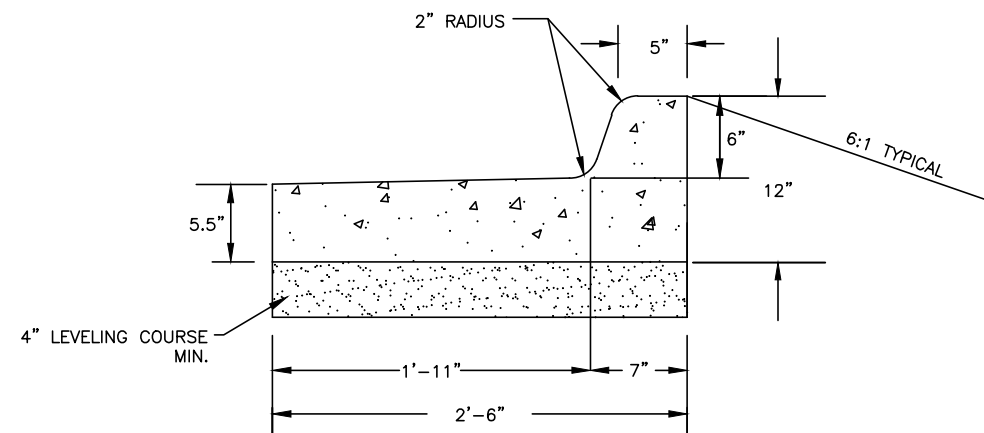


5 TYPICAL OUTFALL CURB AND GUTTER SECTION
NO SCALE

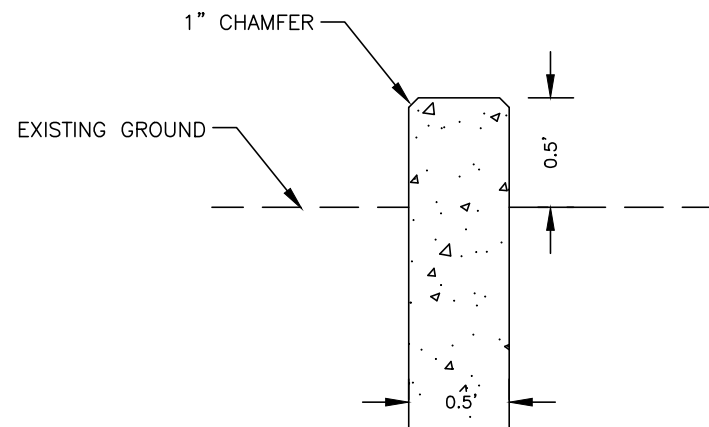

6 VERTICAL CURB SECTION
NO SCALE

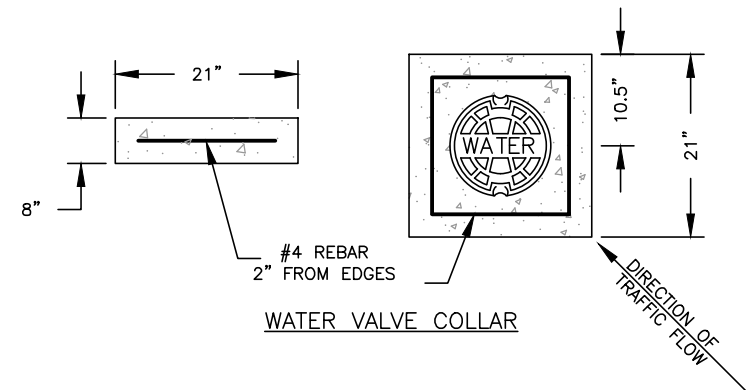

WATER VALVE COLLAR

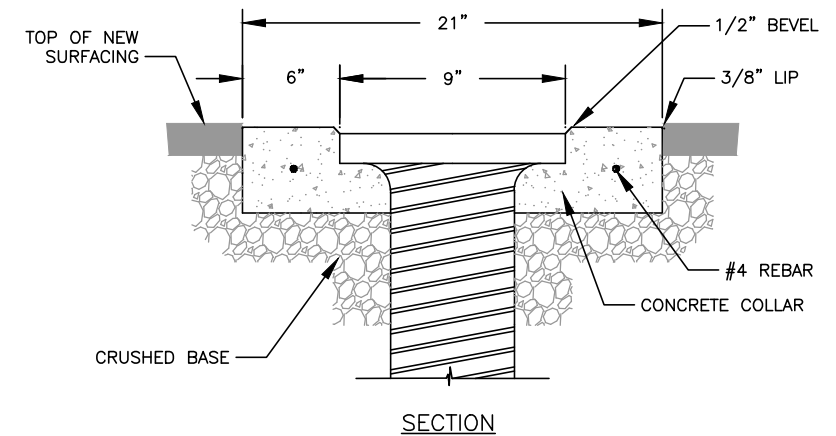


SECTION


NOTES:

1. ADJUST WATER VALVES UPWARD OR DOWNWARD AS REQUIRED. FINAL ADJUSTMENT SHALL BE MADE AFTER PAVING.

8 VALVE BOX CONCRETE COLLAR DETAIL
NO SCALE

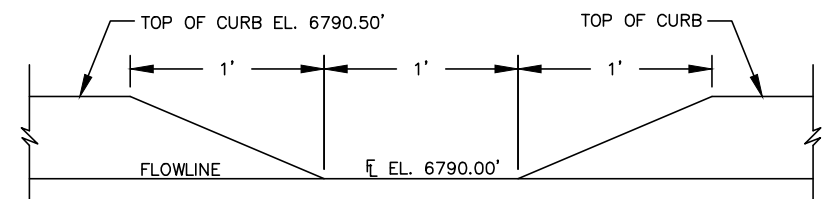

7 DEPRESSED CURB DETAIL
NO SCALE

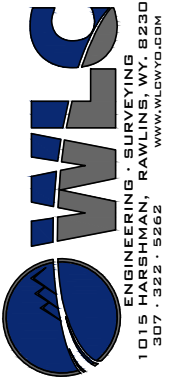

16691
W.O. No.:
Book No.:
NFGP DESIGN_CURRENT.dwg
JLM
Acad File:
FOR: TOWN OF SARATOGA
P.O. BOX 486
SARATOGA, WY 82331

REVISIONS

NEVER FORGET PARK
SARATOGA, WYOMING
SITE DETAILS

SHEET NO.
7 of 10
DATE:
3/23/23

5'-0" TRANSITION BOTH SIDES

4'

3'-0"

3" GUTTER DEPRESSION

VARIES

3'-0"

6"

3'-0"

4'-0"

6"

6"

Technical drawing of a stormwater inlet showing side and top views with dimensions and notes.

Notes:

- 4" TO 6" VERTICAL OPENING OTHER THAN 6" MUST BE APPROVED BY ENGINEER
- 3'-4" UNLESS OTHERWISE NOTED
- VARIES
- 6" MIN


Dimensions:

- Top View: 4'-0" (width), 3'-0" (width)
- Side View: 10.5" (height), 6" (height), 6" (width), 2'-0" (width), 6" (width)

Labels:

- 18" PE STORM

*SIZE AND SLOPE AS SPECIFIED
ON CONSTRUCTION DRAWINGS

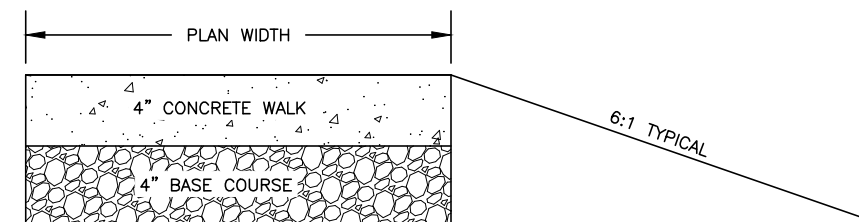

Technical drawing of a sidewalk cross-section showing a brick red cast-in-place detectable warning mat. The drawing includes dimensions: 9' (TYP.) for the mat width, 5' for the mat length, and 9' for the sidewalk width. Labels include 'BACK OF WALK', 'CURB AND GUTTER', and 'BRICK RED CAST-IN-PLACE DETECTABLE WARNING MAT (TYPICAL)'.

NO SCALE

5.5'

6'

1:48

1:12 MAX.

BACK OF CURB

CURB AND GUTTER

STANDARD SIDEWALK THICKNESS


THICKEN SLAB

18"


6"

SECTION A-A


SECTION A-A

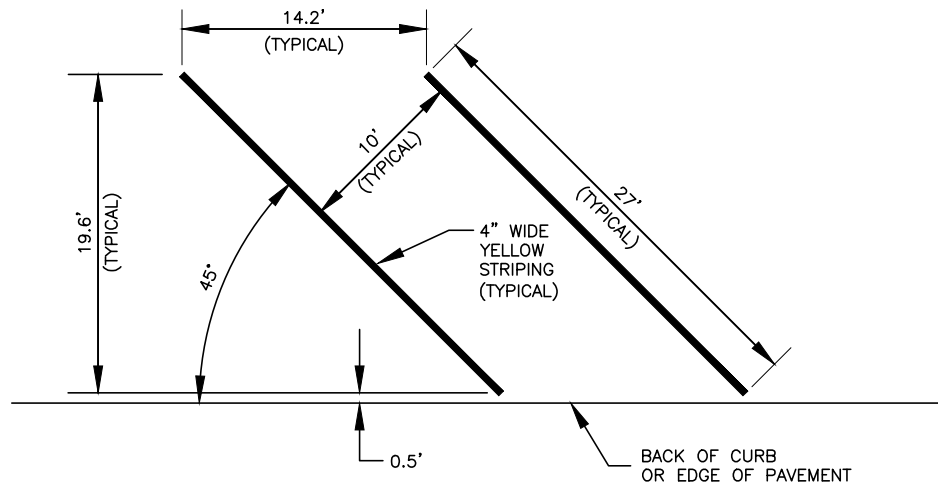


1 TYPICAL ANGLED PARKING SPACE STRIPING DETAIL
NO SCALE

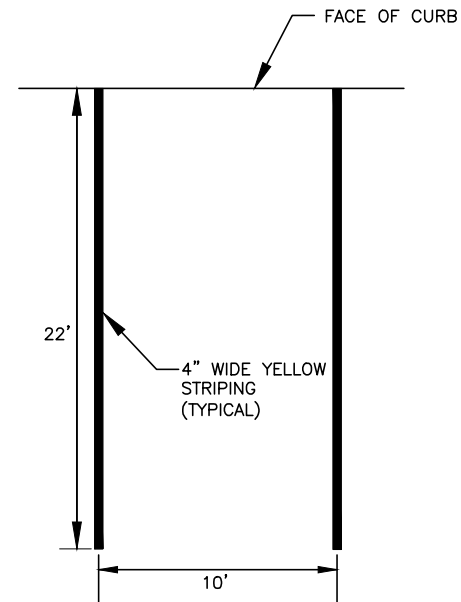


3 TYPICAL PARKING SPACE STRIPING DETAIL
NOT TO SCALE

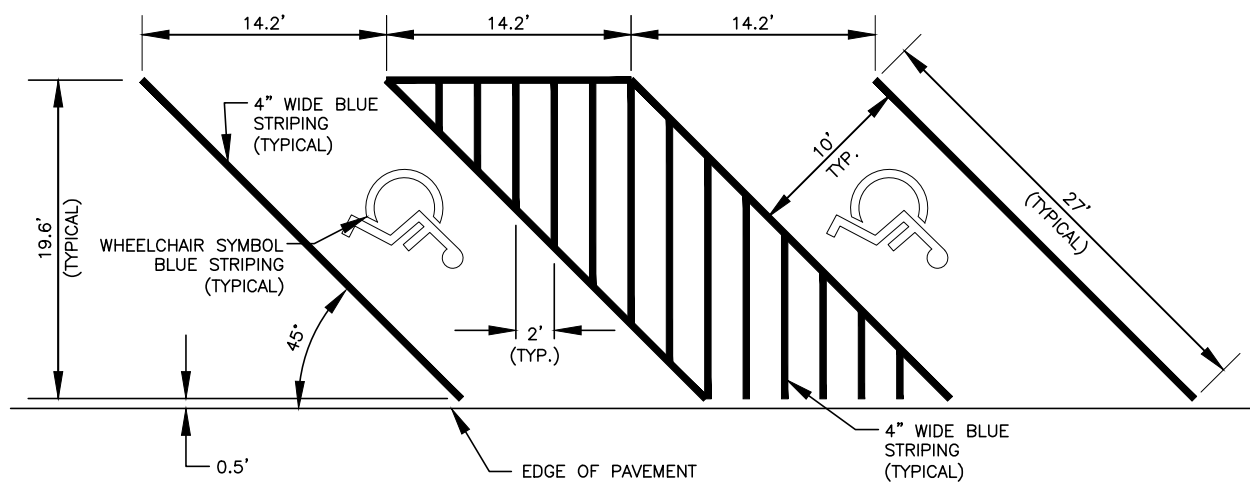

2 HANDICAPPED ANGLED PARKING SPACE STRIPING DETAIL
NO SCALE

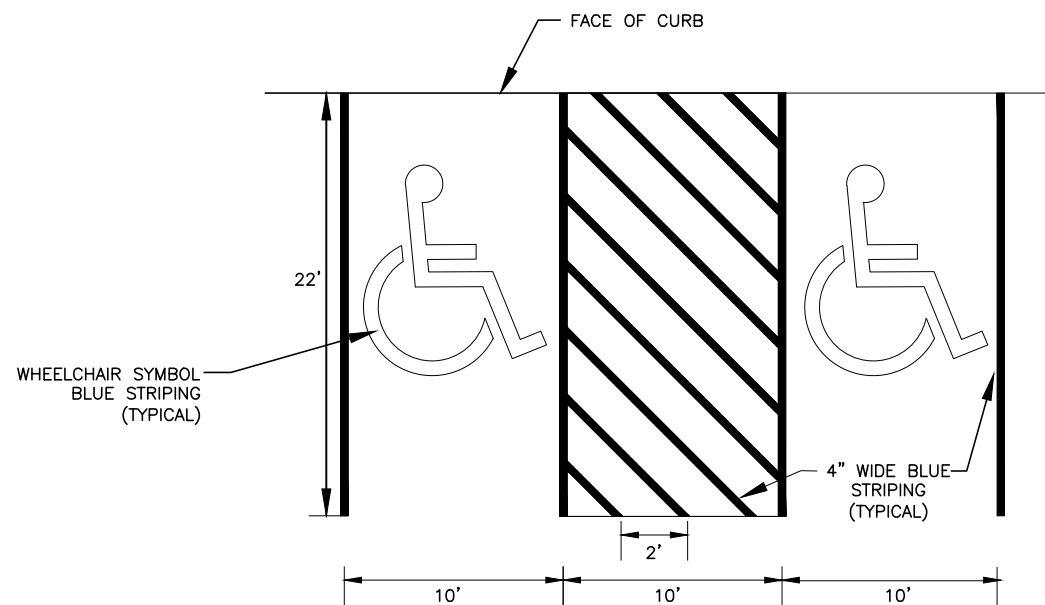

4 TYPICAL VAN ACCESSIBLE PARKING SPACE STRIPING DETAIL
NOT TO SCALE

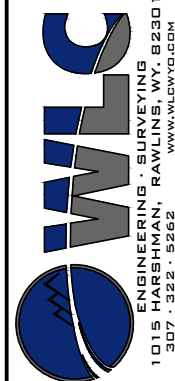

Drwg. By: JPO W.O. No.: 16691
Chk. By: JLM Book No.:
Acad. File: NFGP DESIGN_CURRENT.dwg

FOR: TOWN OF SARATOGA
P.O. BOX 486
SARATOGA, WY 82331

REVISIONS



NEVER FORGET PARK
SARATOGA, WYOMING
STRIPING DETAILS

SHEET NO.
9 of 10

DATE: 3/23/23

N:\CLIENT\TOWN OF SARATOGA\16691--TOWN OF SARATOGA--NEVER FORGET PARK\CIVIL\DWG\DESIGN\NFGP DESIGN_CURRENT.DWG

SIGN SCHEDULE									
SIGN NUMBER	DESCRIPTION AND SIZE	LETTERS BORDER & SYMBOLS	BACKGROUND COLOR	MUTCD CODE	MOUNTING HEIGHT	NEW SIGN PANEL MATERIAL	SIGN POST	MINIMUM EMBEDMENT DEPTH	LOCATION
1	NO PARKING ANY TIME double arrow 12" x 18"	RETROREFLECTIVE RED	RETROREFLECTIVE WHITE	R7-1	7' TO BOTTOM OF SIGN	ALUMINUM	2" x 2" SQUARE TUBULAR STEEL	V-LOCK ANCHOR	6" BEHIND CURB
2	NO PARKING ANY TIME double arrow 12" x 18"	RETROREFLECTIVE RED	RETROREFLECTIVE WHITE	R7-1	7' TO BOTTOM OF SIGN	ALUMINUM	2" x 2" SQUARE TUBULAR STEEL	V-LOCK ANCHOR	6" BEHIND CURB
3	NO PARKING ANY TIME left arrow 12" x 18"	RETROREFLECTIVE RED	RETROREFLECTIVE WHITE	R7-1	7' TO BOTTOM OF SIGN	ALUMINUM	2" x 2" SQUARE TUBULAR STEEL	V-LOCK ANCHOR	6" BEHIND CURB
4a	RESERVED PARKING	GREEN	RETROREFLECTIVE WHITE	R7-8	7' TO BOTTOM OF LOWER SIGN	ALUMINUM	2" X 2" SQUARE TUBULAR STEEL	V-LOCK ANCHOR	6" BEHIND CURB
	wheelchair symbol 12" x 18"	RETROREFLECTIVE BLUE				ALUMINUM			
4b	VAN ACCESSABLE 12" x 6"	RETROREFLECTIVE BLUE	RETROREFLECTIVE WHITE	R7-8b		ALUMINUM			
5a	RESERVED PARKING	GREEN	RETROREFLECTIVE WHITE	R7-8	7' TO BOTTOM OF LOWER SIGN	ALUMINUM	2" X 2" SQUARE TUBULAR STEEL	V-LOCK ANCHOR	6" BEHIND CURB
	wheelchair symbol 12" x 18"	RETROREFLECTIVE BLUE				ALUMINUM			
5b	VAN ACCESSABLE 12" x 6"	RETROREFLECTIVE BLUE	RETROREFLECTIVE WHITE	R7-8b		ALUMINUM			
6a	RESERVED PARKING	GREEN	RETROREFLECTIVE WHITE	R7-8	7' TO BOTTOM OF LOWER SIGN	ALUMINUM	2" X 2" SQUARE TUBULAR STEEL	V-LOCK ANCHOR	6" BEHIND CURB
	wheelchair symbol 12" x 18"	RETROREFLECTIVE BLUE				ALUMINUM			
6b	VAN ACCESSABLE 12" x 6"	RETROREFLECTIVE BLUE	RETROREFLECTIVE WHITE	R7-8b		ALUMINUM			
7a	RESERVED PARKING	GREEN	RETROREFLECTIVE WHITE	R7-8	7' TO BOTTOM OF LOWER SIGN	ALUMINUM	2" X 2" SQUARE TUBULAR STEEL	V-LOCK ANCHOR	6" BEHIND CURB
	wheelchair symbol 12" x 18"	RETROREFLECTIVE BLUE				ALUMINUM			
7b	VAN ACCESSABLE 12" x 6"	RETROREFLECTIVE BLUE	RETROREFLECTIVE WHITE	R7-8b		ALUMINUM			

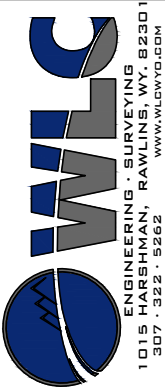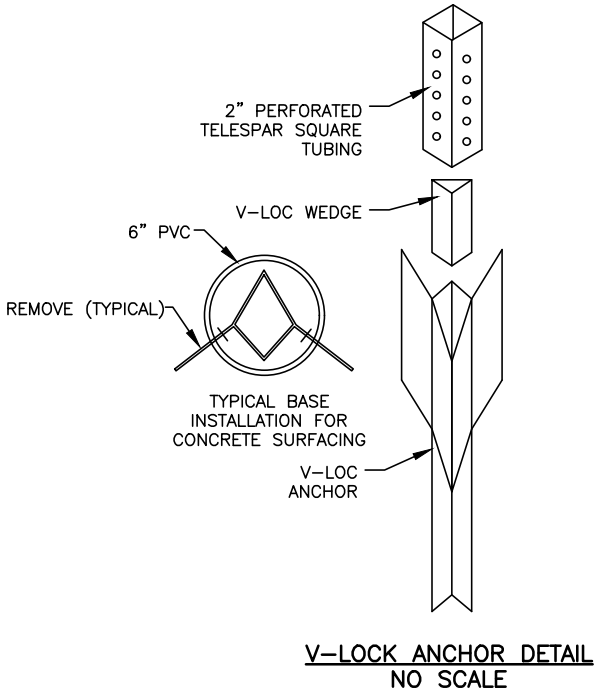

Drawn By: JPO W.O. No.: 16691
Checked By: JLM Book No.:
Acad File: NFGP DESIGN_CURRENT.dwg
FOR: TOWN OF SARATOGA
P.O. BOX 486
SARATOGA, WY 82331

REVISIONS

NEVER FORGET PARK
SARATOGA, WYOMING
SIGN SCHEDULE AND DETAILS