
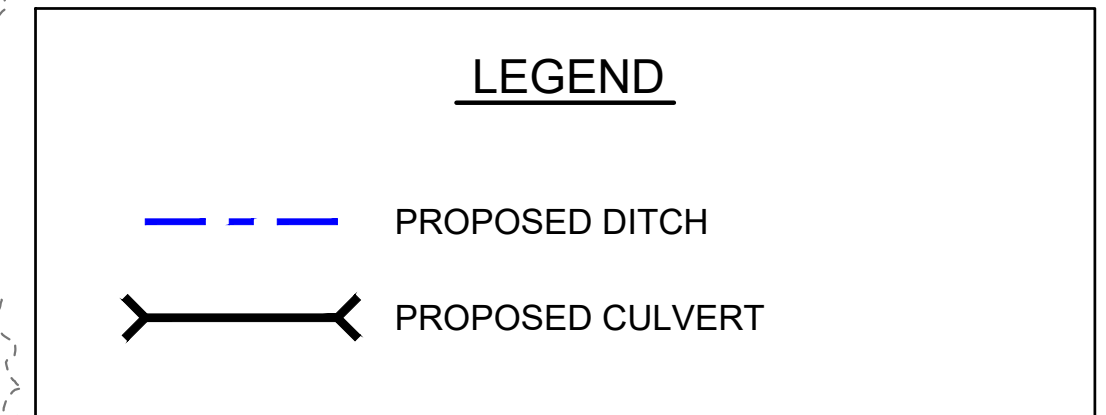
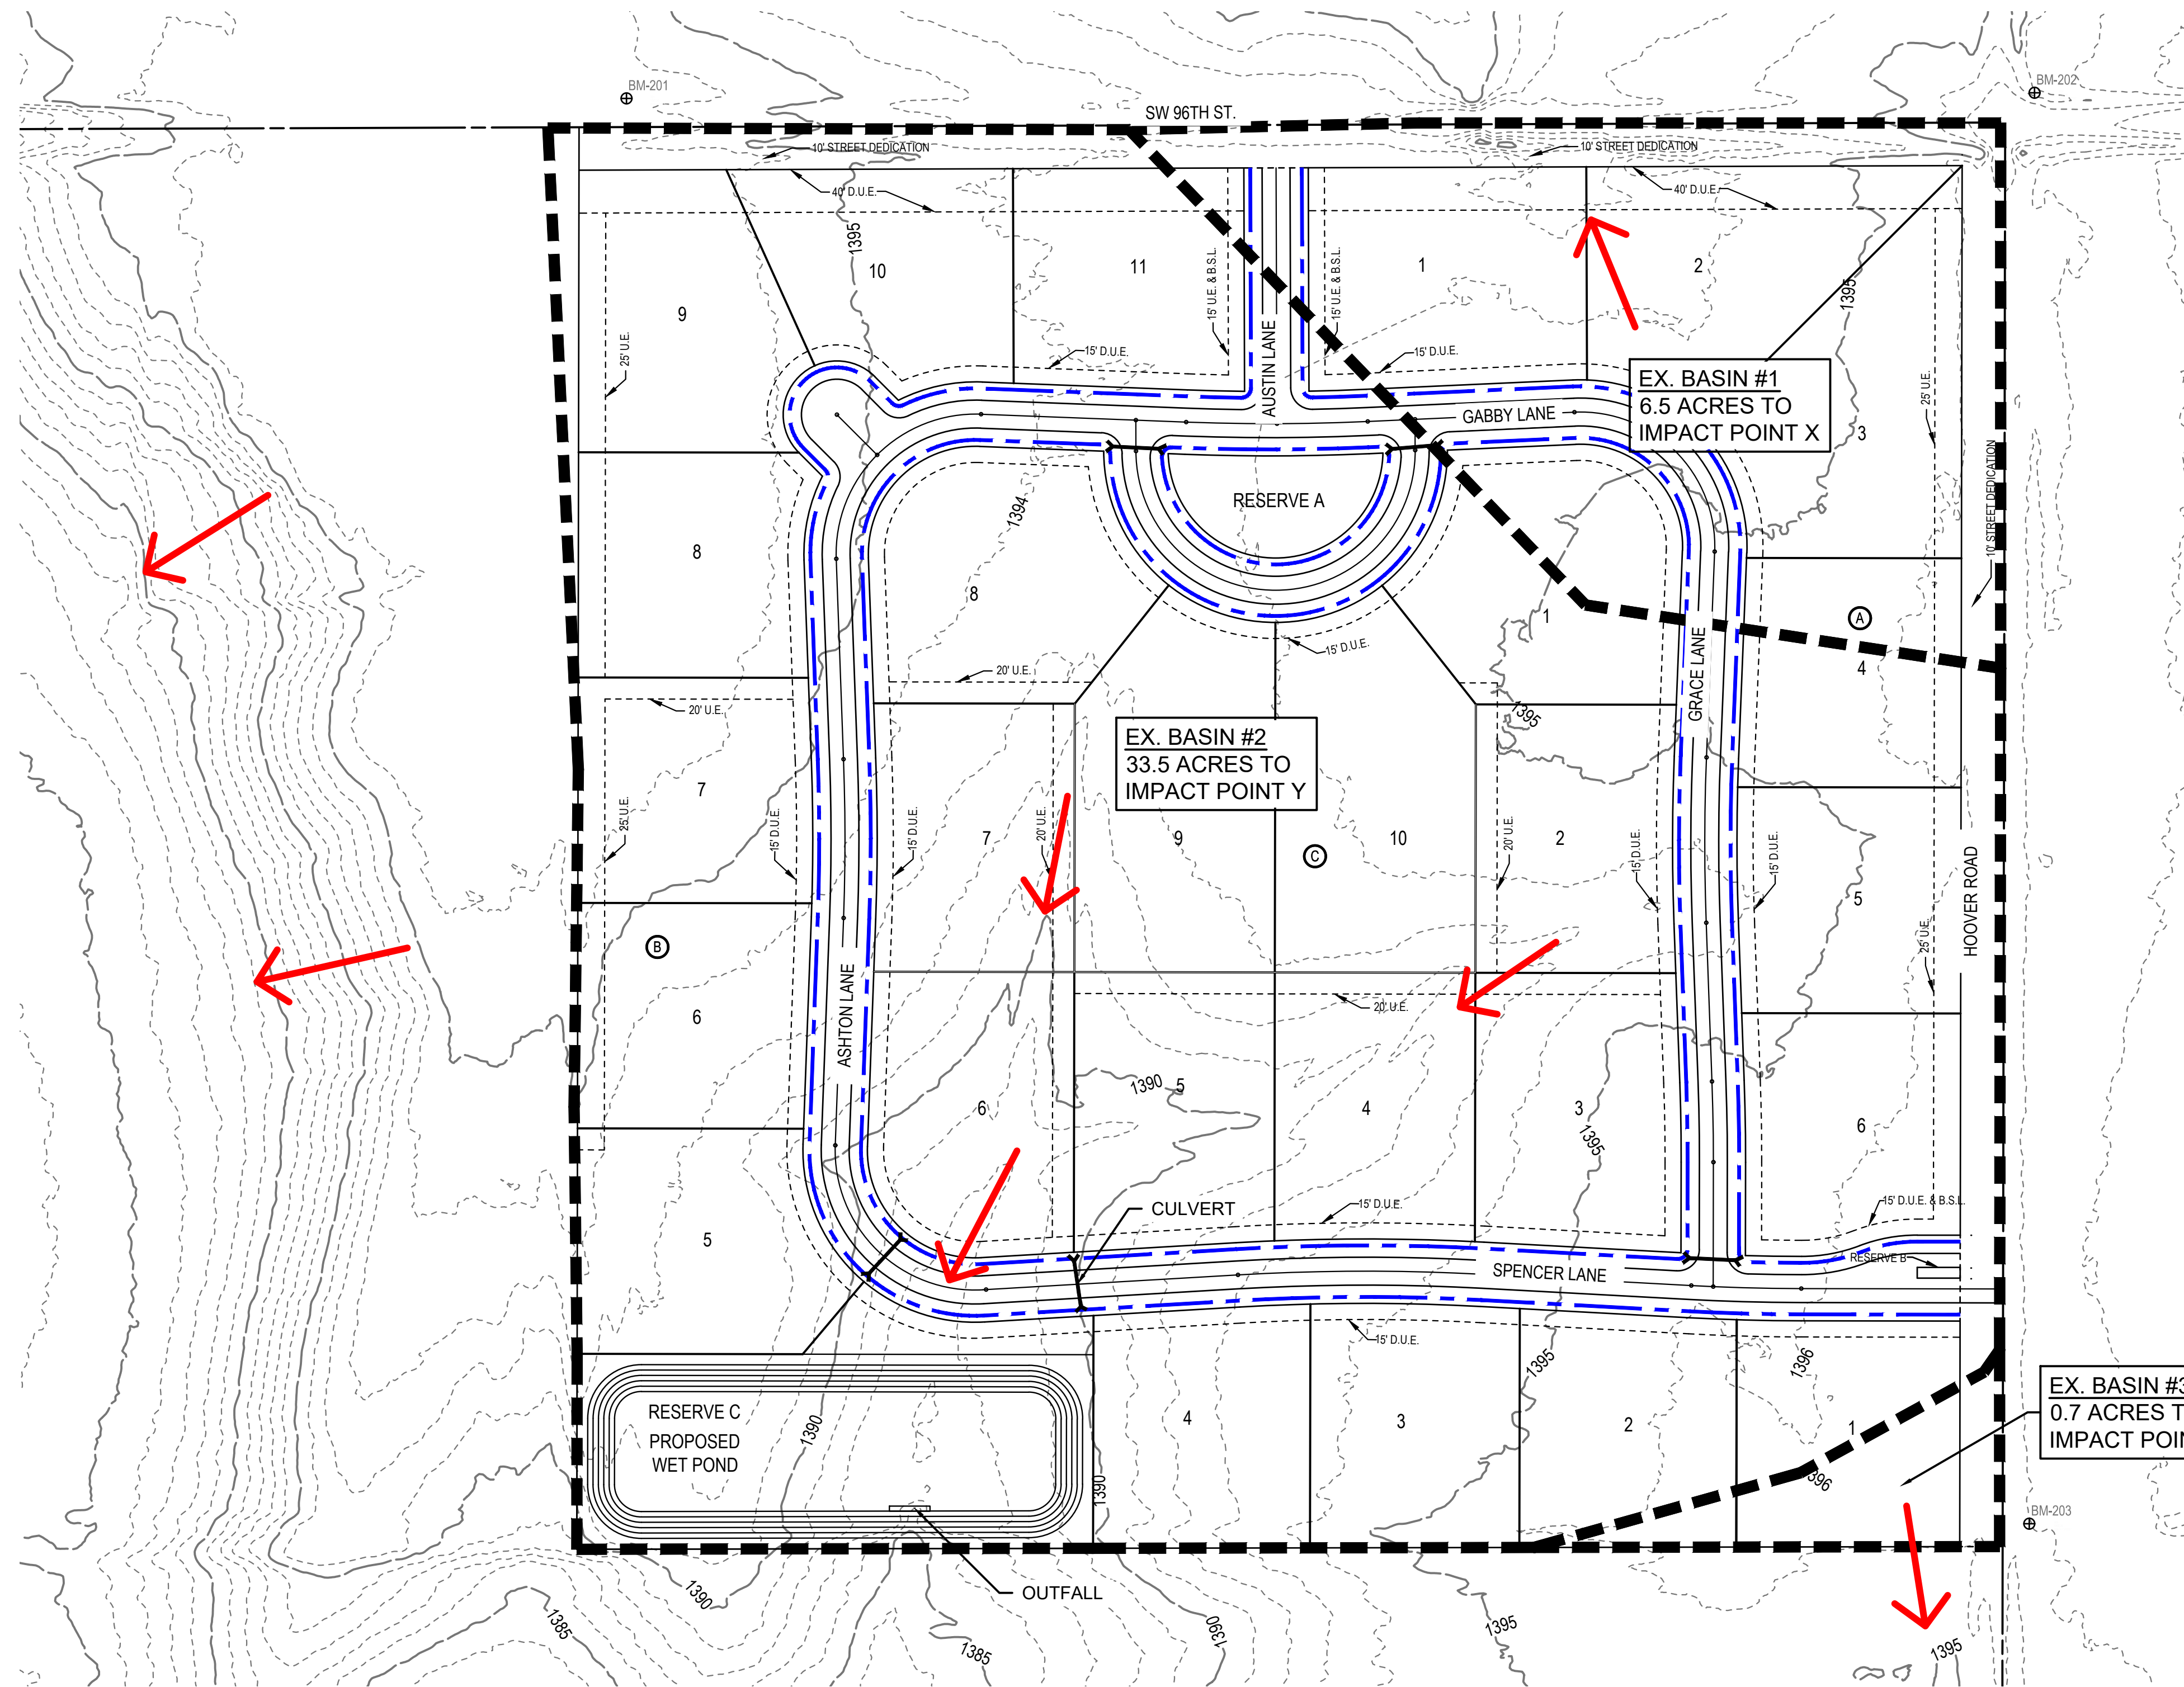
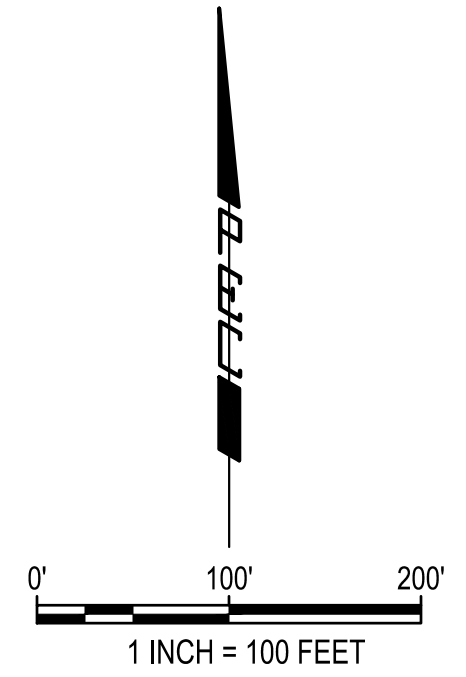


# FOX RUN ADDITION

## CITY OF SEDGWICK, HARVEY COUNTY, KANSAS

### DRAINAGE CONCEPT

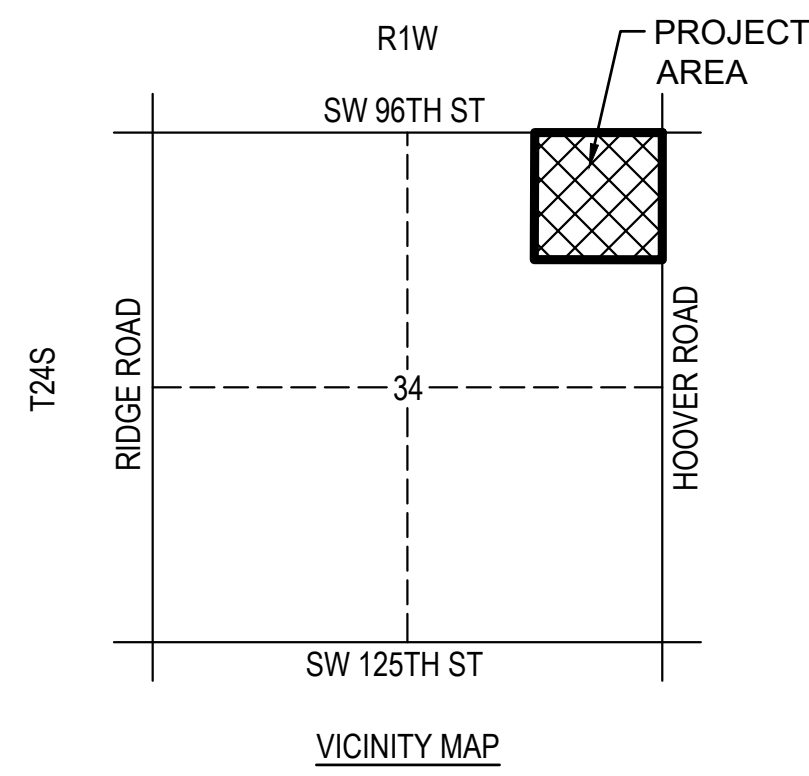

**CULVERTS**  
ALL DRIVEWAYS MUST INCLUDE CULVERTS.  
FRONT LOT DITCHES CANNOT BE FILLED IN.

**WATER QUALITY**  
TO BE ADDRESSED WITH ONSITE POND.

**CHANNEL PROTECTION**  
PONDS WILL DISCHARGE LESS THAN EXISTING  
CONDITIONS DURING THE 1-YEAR STORM EVENT.

**FEMA FLOOD ZONES**  
NO FEMA FLOOD ZONES CURRENTLY ON THIS  
PROPERTY.

