


	Total Unit I	Mix Schedule)
Count	Name	Rent As	%
4	5 x 4	80	2%
15	5 x 5	375	7%
2	5 x 7.5	75	1%
1	8 x 15	120	0%
1	8 x 22.5	180	0%
7	10 x 4	280	3%
65	10 x 5	3250	30%
3	10 x 7.5	225	1%
<i>4</i> 7	10 x 10	4700	22%
1	10 x 12.5	125	0%
34	10 x 15	5100	16%
2	10 x 17.5	350	1%
2	10 x 18.5	370	1%
17	10 x 20	3400	8%
4	10 x 22.5	900	2%
11	10 x 25	2750	5%
1	10 x 30	300	0%
217		22580	100%

Lower Unit Mix Schedule				
Count	Name	Rent As	%	
4	5 x 5	100	6%	
1	8 x 15	120	1%	
1	8 x 22.5	180	1%	
17	10 x 5	<i>850</i>	25%	
1	10 x 10	100	1%	
1	10 x 12.5	125	1%	
17	10 x 15	2550	25%	
11	10 x 20	2200	16%	
4	10 x 22.5	900	6%	
11	10 x 25	2750	16%	
1	10 x 30	300	1%	
69		10175	100%	

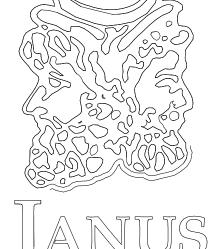

INTERNATIONAL

134 East Luke Road Temple, Georgia 30179 (866) 562-2580 Toll-Free (770) 562-0686 www.janusintl.com

NOTE TO CLIENT, CUSTOMER or OWNER
THIS PRELIMINARY UNIT MIX LAYOUT MAY
NOT MEET SOME LOCAL OR NATIONAL BUILDING CODES. IT IS THE CUSTOMER'S RESPONSIBILITY TO HAVE THE LAYOUT CHECKED BY A LICENSED
ARCHITECT/ENGINEER TO VERIFY THAT IT MEETS ALL LOCAL CODES INCLUDING EGRESS.
UNIT SIZES ARE NOMINAL AND ACTUAL
DIMENSIONS MAY VARY DEPENDING ON
BUILDING DIMENSIONS AND OBSTRUCTIONS.

Sheboygan

Self Proposed Storage-Op

ption

Titan Inves

stments


Project # 08608

11.01.18 05.03.19 3 CRD 05.04.21 4 CRD 07.27.21 5 CRD 01.26.22


Drawn On 11-21-16

Drawn By C. Dollar Checked By M. Williams J100

Lower Level

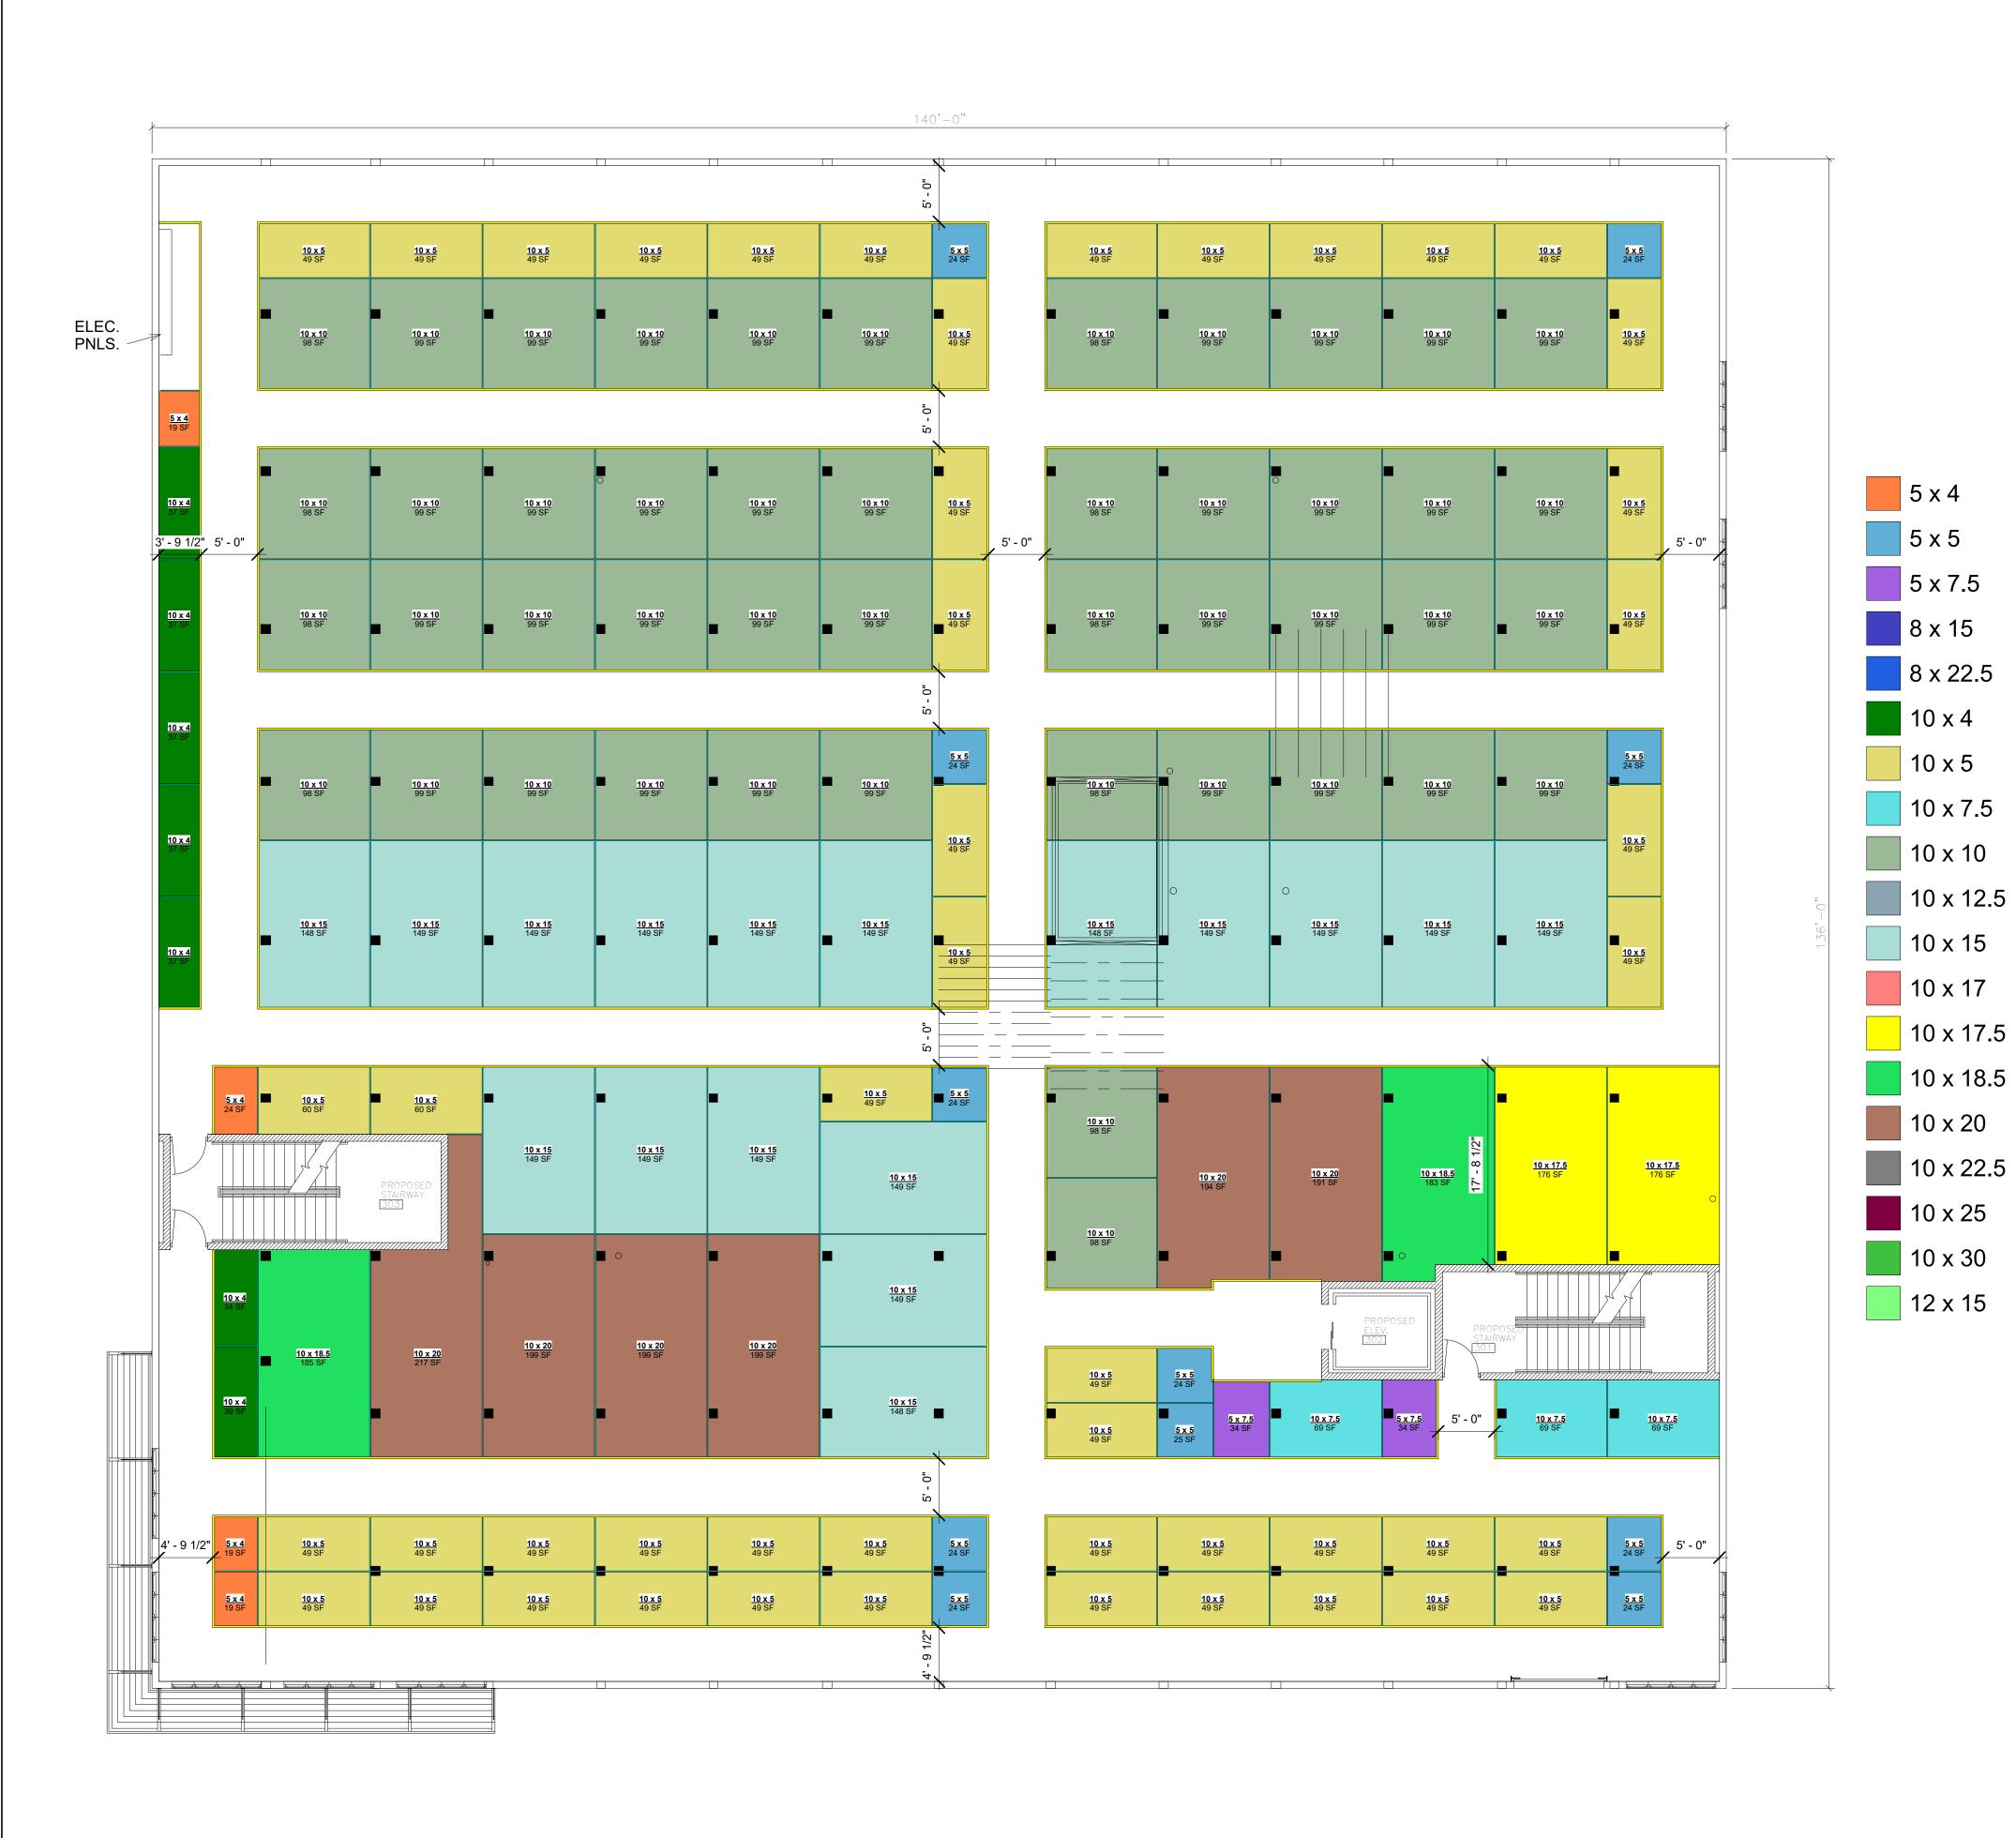

	Second Unit	Mix Sched	ule
Count	Name	Rent As	%
4	5 x 4	80	3%
11	5 x 5	275	7%
2	5 x 7.5	75	1%
7	10 x 4	280	5%
48	10 x 5	2400	32%
3	10 x 7.5	225	2%
46	10 x 10	4600	31%
17	10 x 15	2550	11%
2	10 x 17.5	350	1%
2	10 x 18.5	370	1%
6	10 x 20	1200	4%
148		12405	100%

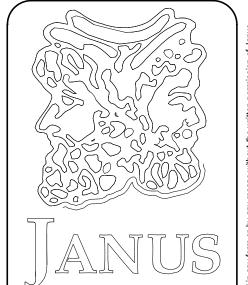

INTERNATIONAL 134 East Luke Road Temple, Georgia 30179 (866) 562-2580 Toll-Free (770) 562-0686

NOTE TO CLIENT, CUSTOMER or OWNER
THIS PRELIMINARY UNIT MIX LAYOUT MAY
NOT MEET SOME LOCAL OR NATIONAL BUILDING CODES. IT IS THE CUSTOMER'S RESPONSIBILITY TO HAVE THE LAYOUT CHECKED BY A LICENSED

ARCHITECT/ENGINEER TO VERIFY THAT IT MEETS ALL LOCAL CODES INCLUDING EGRESS UNIT SIZES ARE NOMINAL AND ACTUAL DIMENSIONS MAY VARY DEPENDING ON BUILDING DIMENSIONS AND OBSTRUCTIONS.

www.janusintl.com

Sheboygan

stments Titan Inves

Self ption

D Q

Proposed Storage-(

Project # 08608 11.01.18 05.03.19 3 CRD 05.04.21

4 CRD 07.27.21 5 CRD 01.26.22

Drawn On

11-21-16 Drawn By C. Dollar Checked By M. Williams

J102

Second Floor