


PROPOSED BUILDING FOR:
POPEYES LOUISIANA KITCHEN
3207 S. BUSINESS DRIVE • SHEBOYGAN, WI 53081

MAR. 2, 2021





NOT FOR CONSTRUCTION

2029700

C2.3

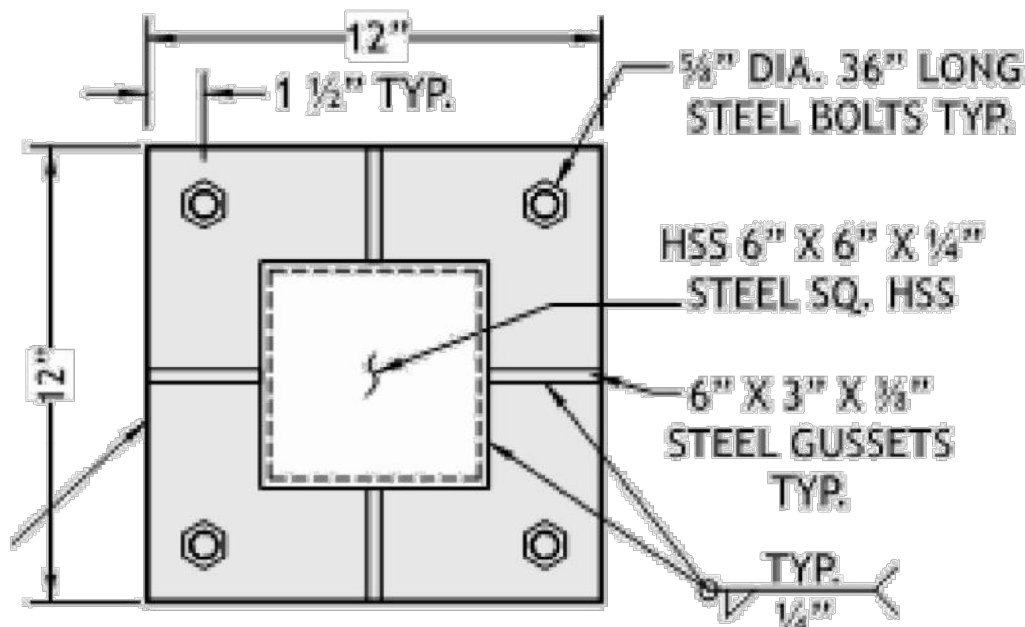

STEEL BASE PLATE

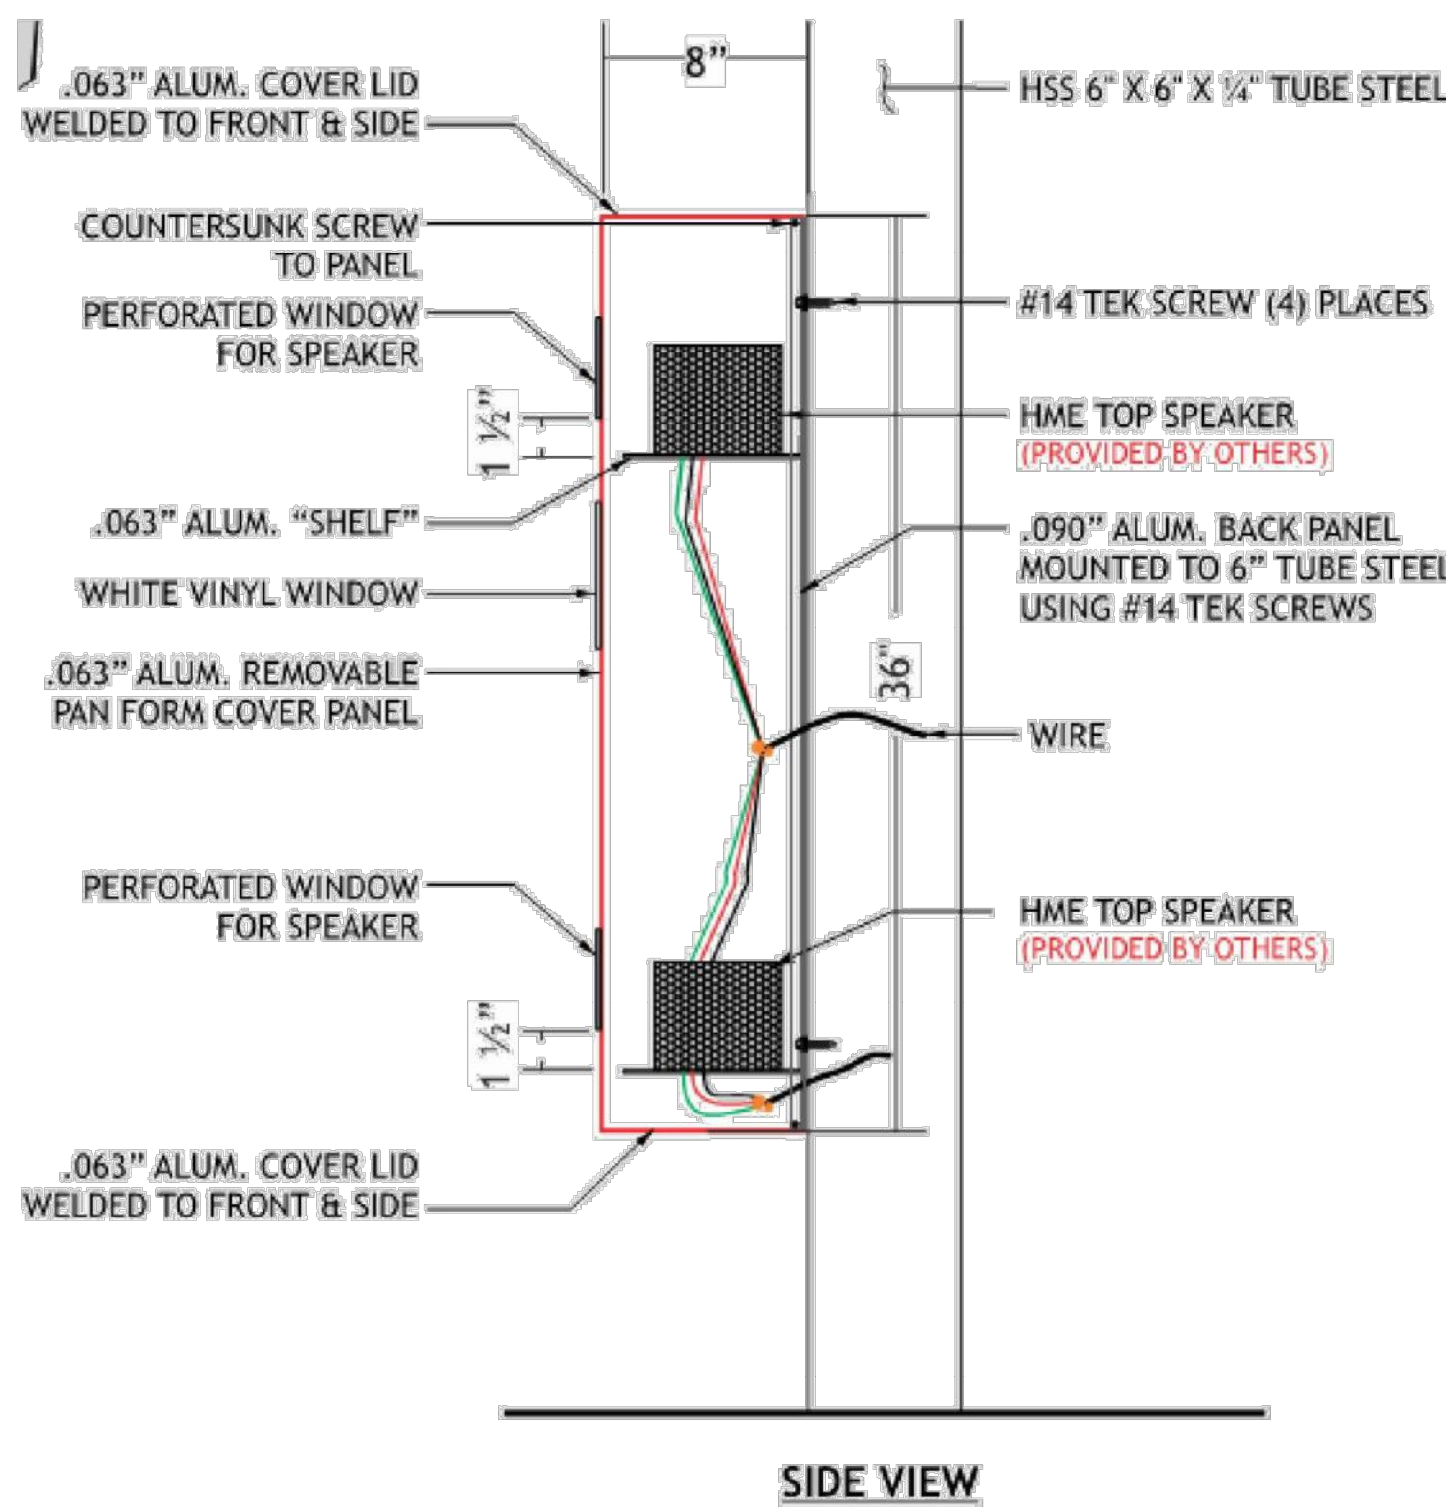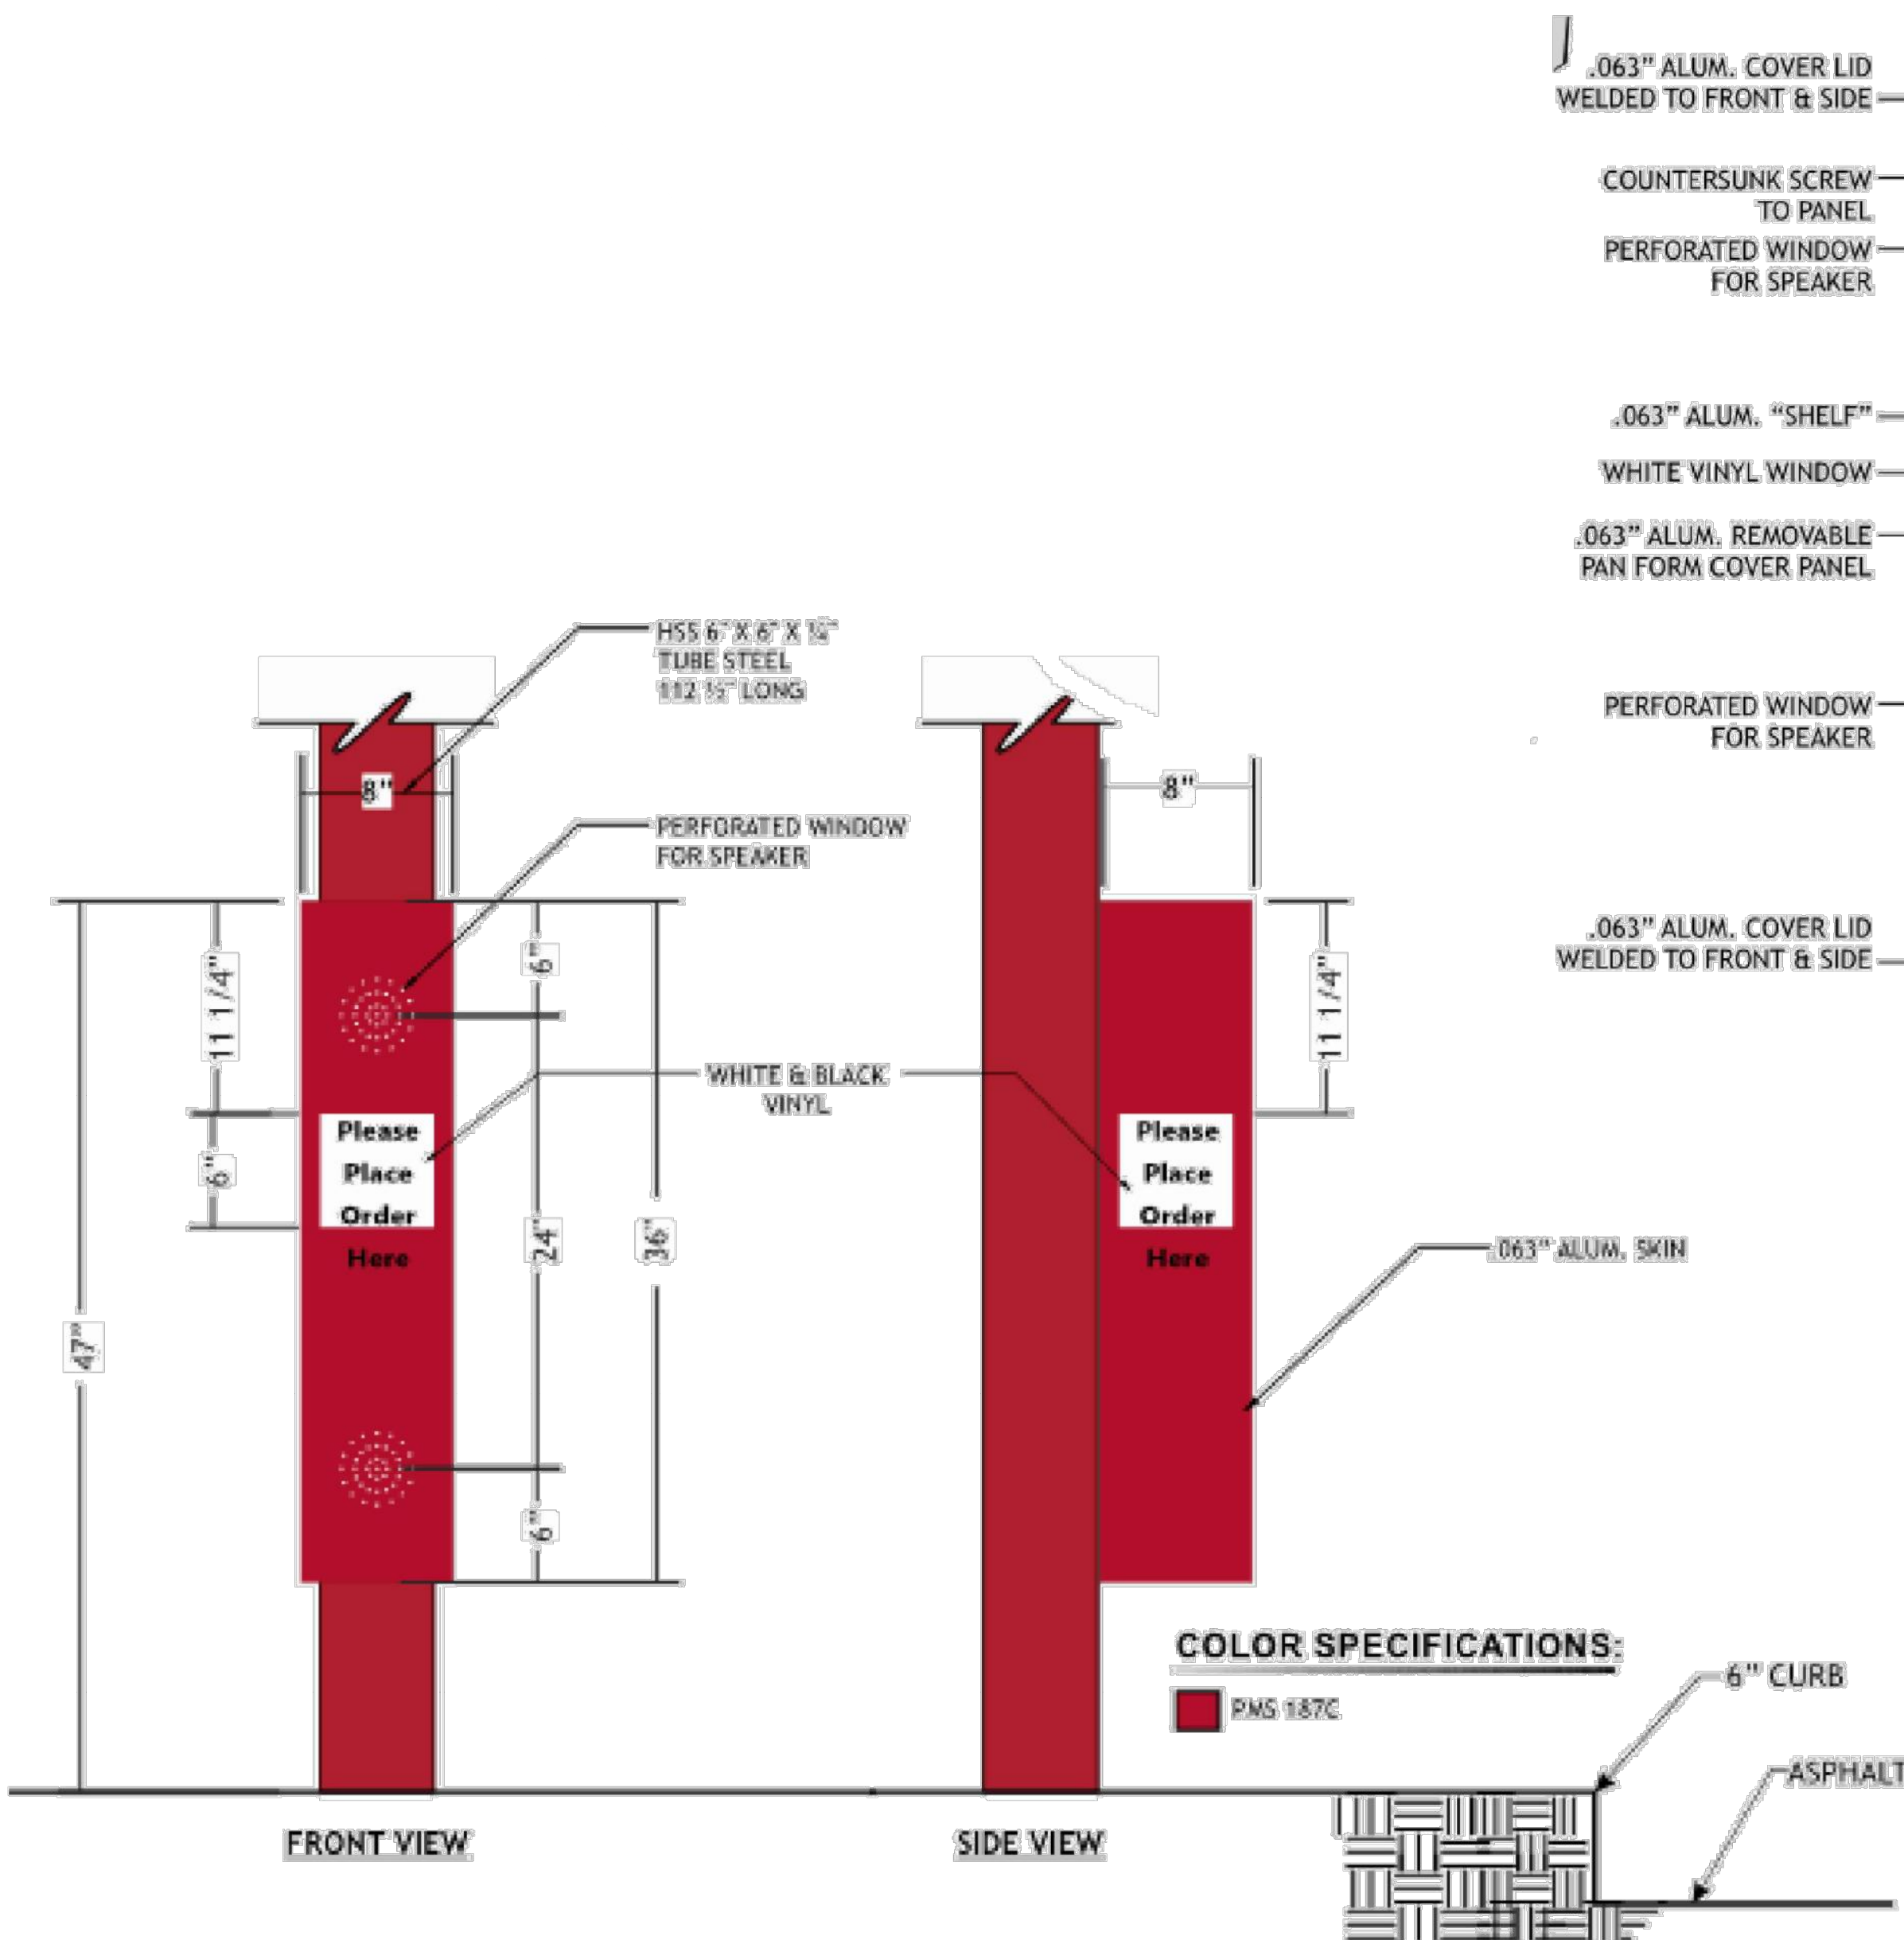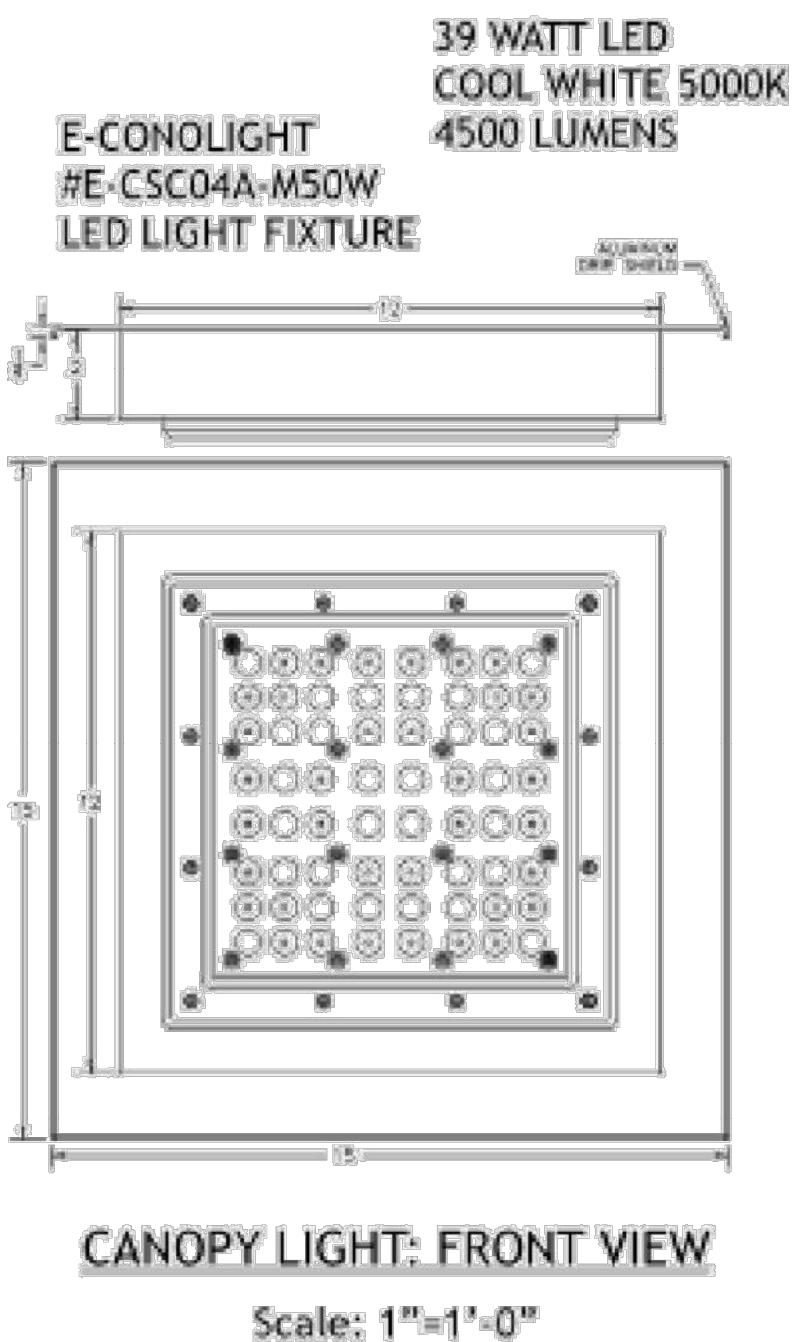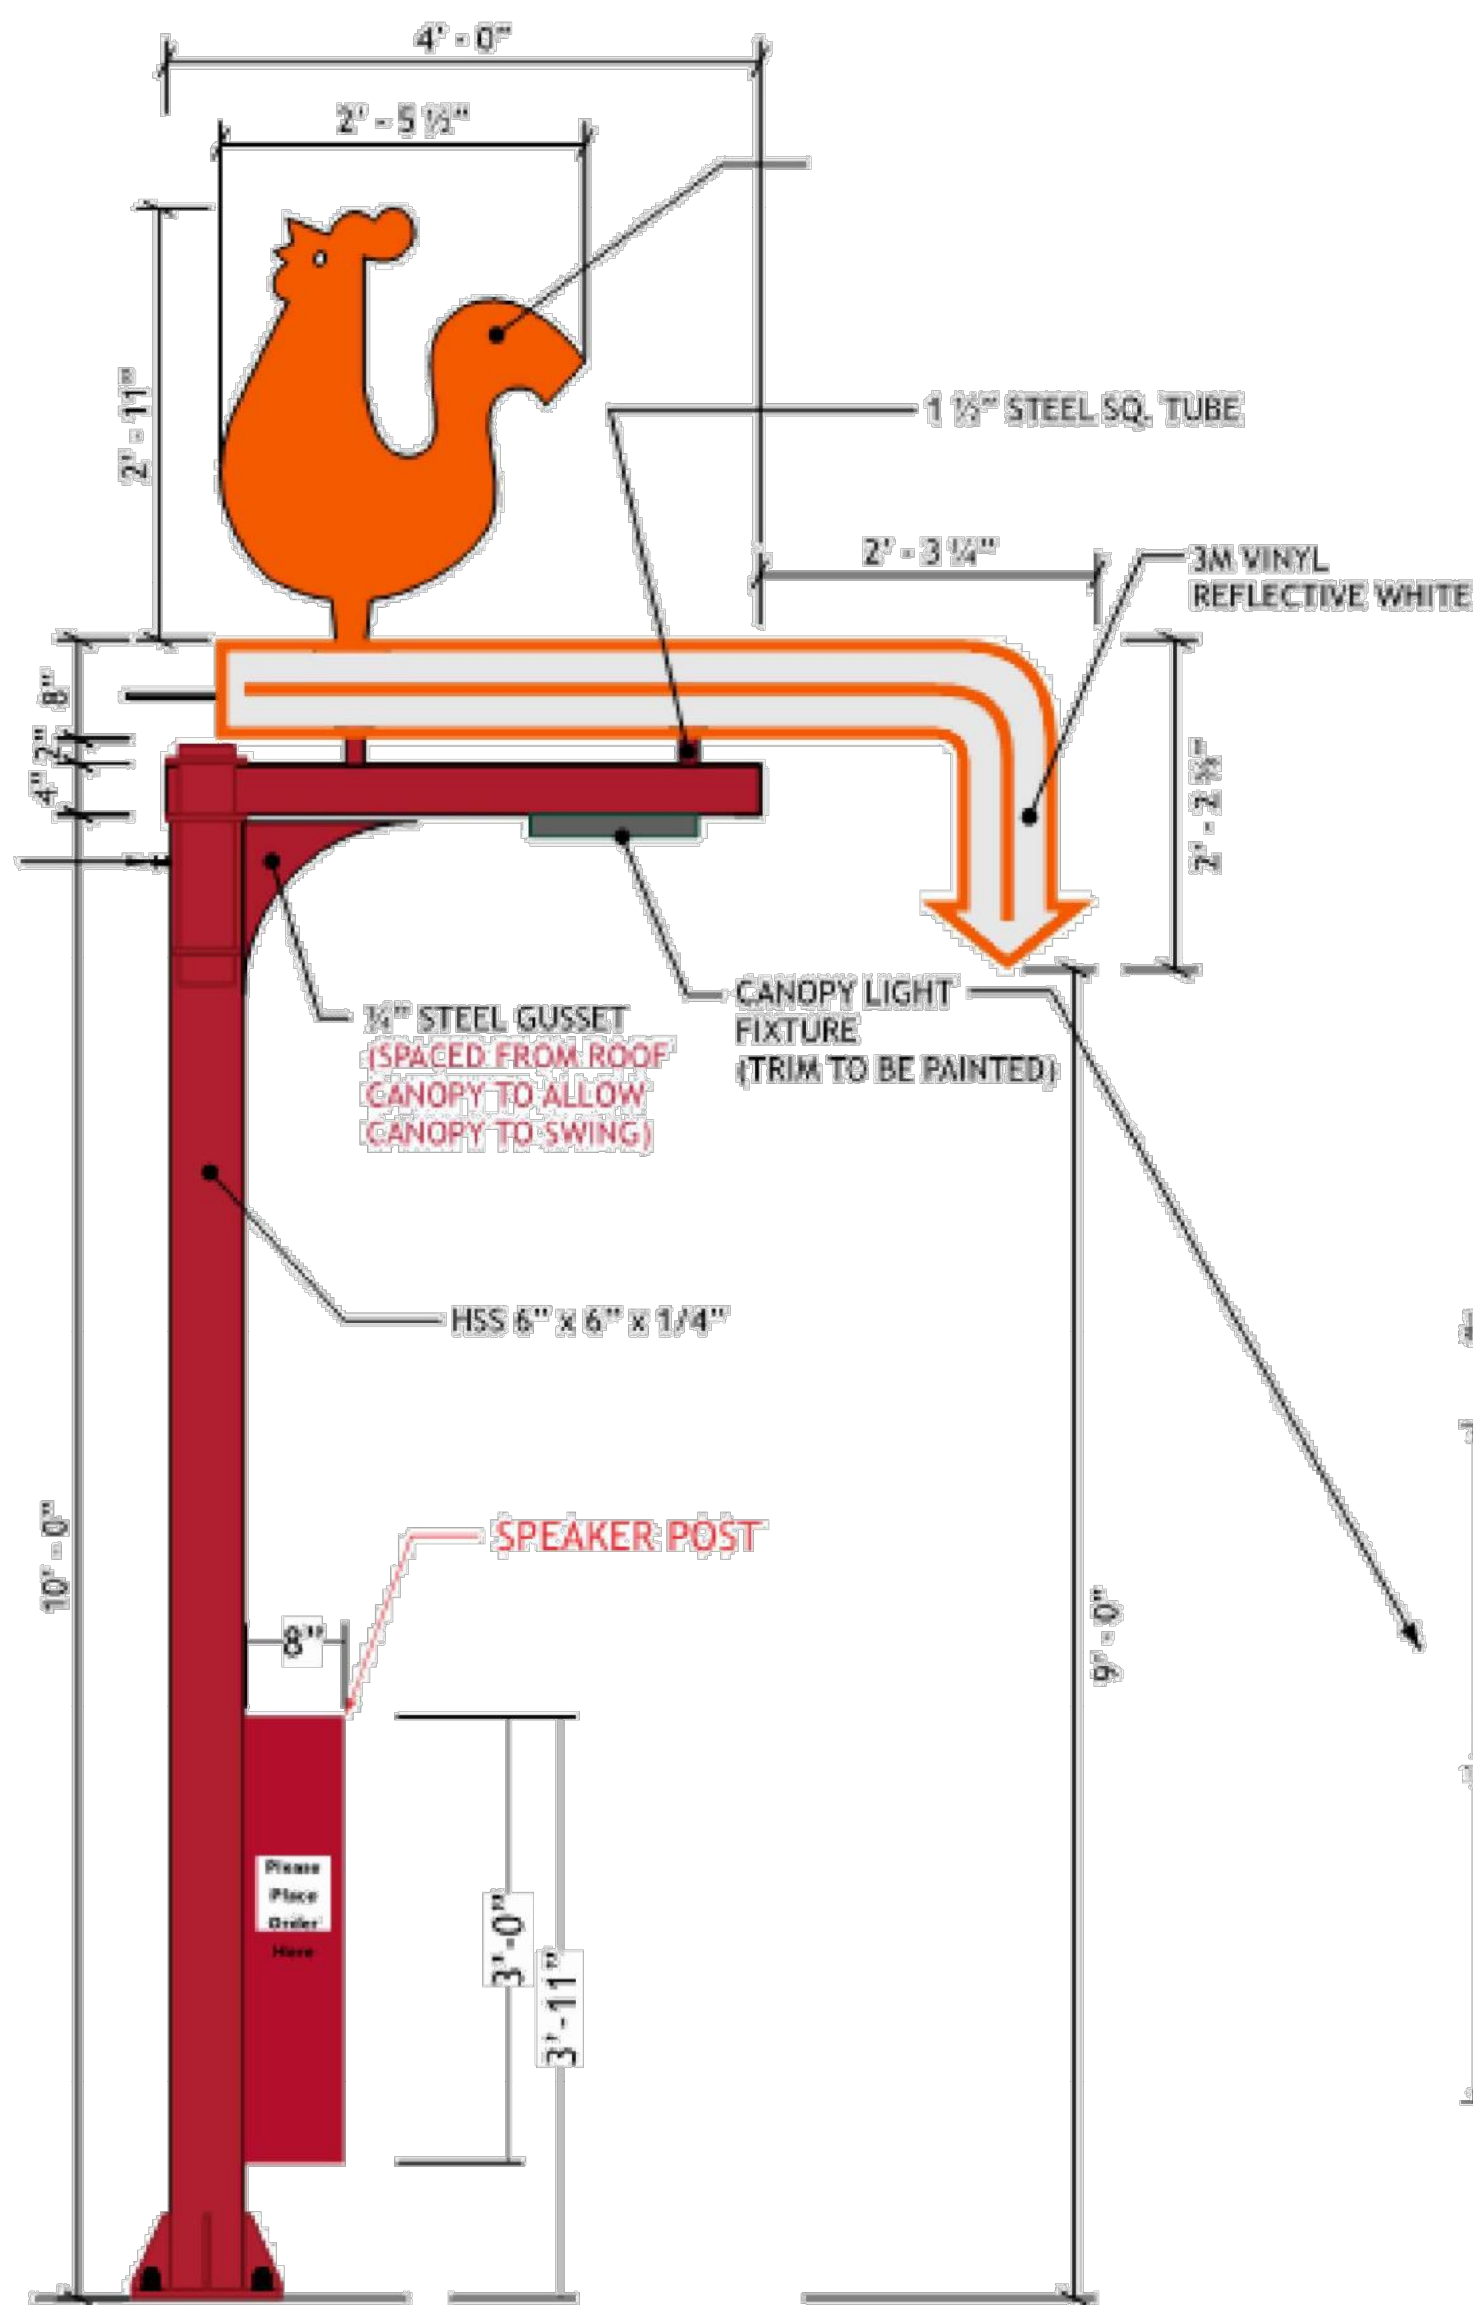

NEW DRIVE THRU CANOPY
FRONT VIEW

NEW DRIVE THRU CANOPY SPEAKER
FRONT VIEW & SIDE VIEW