
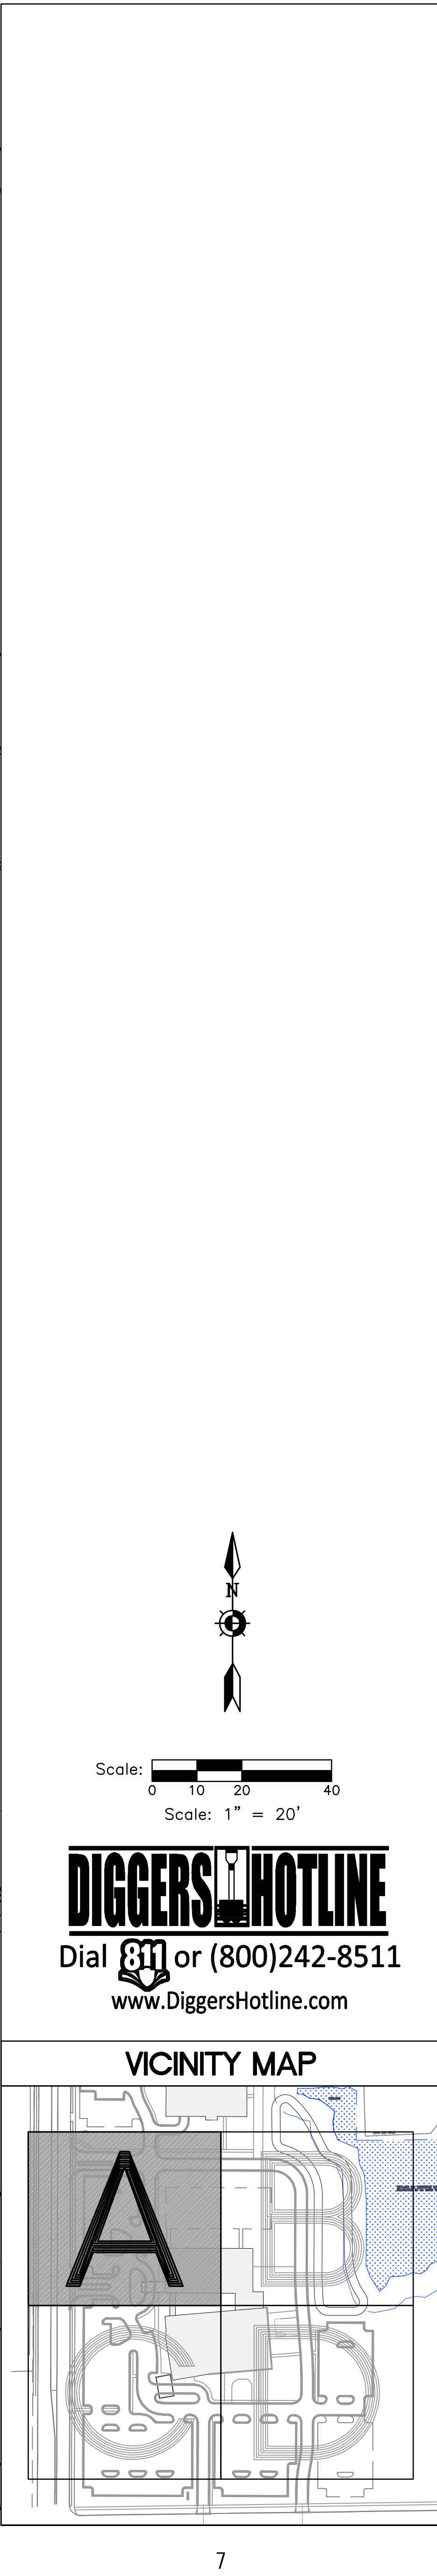


4/26/2023 12:14:45 PM

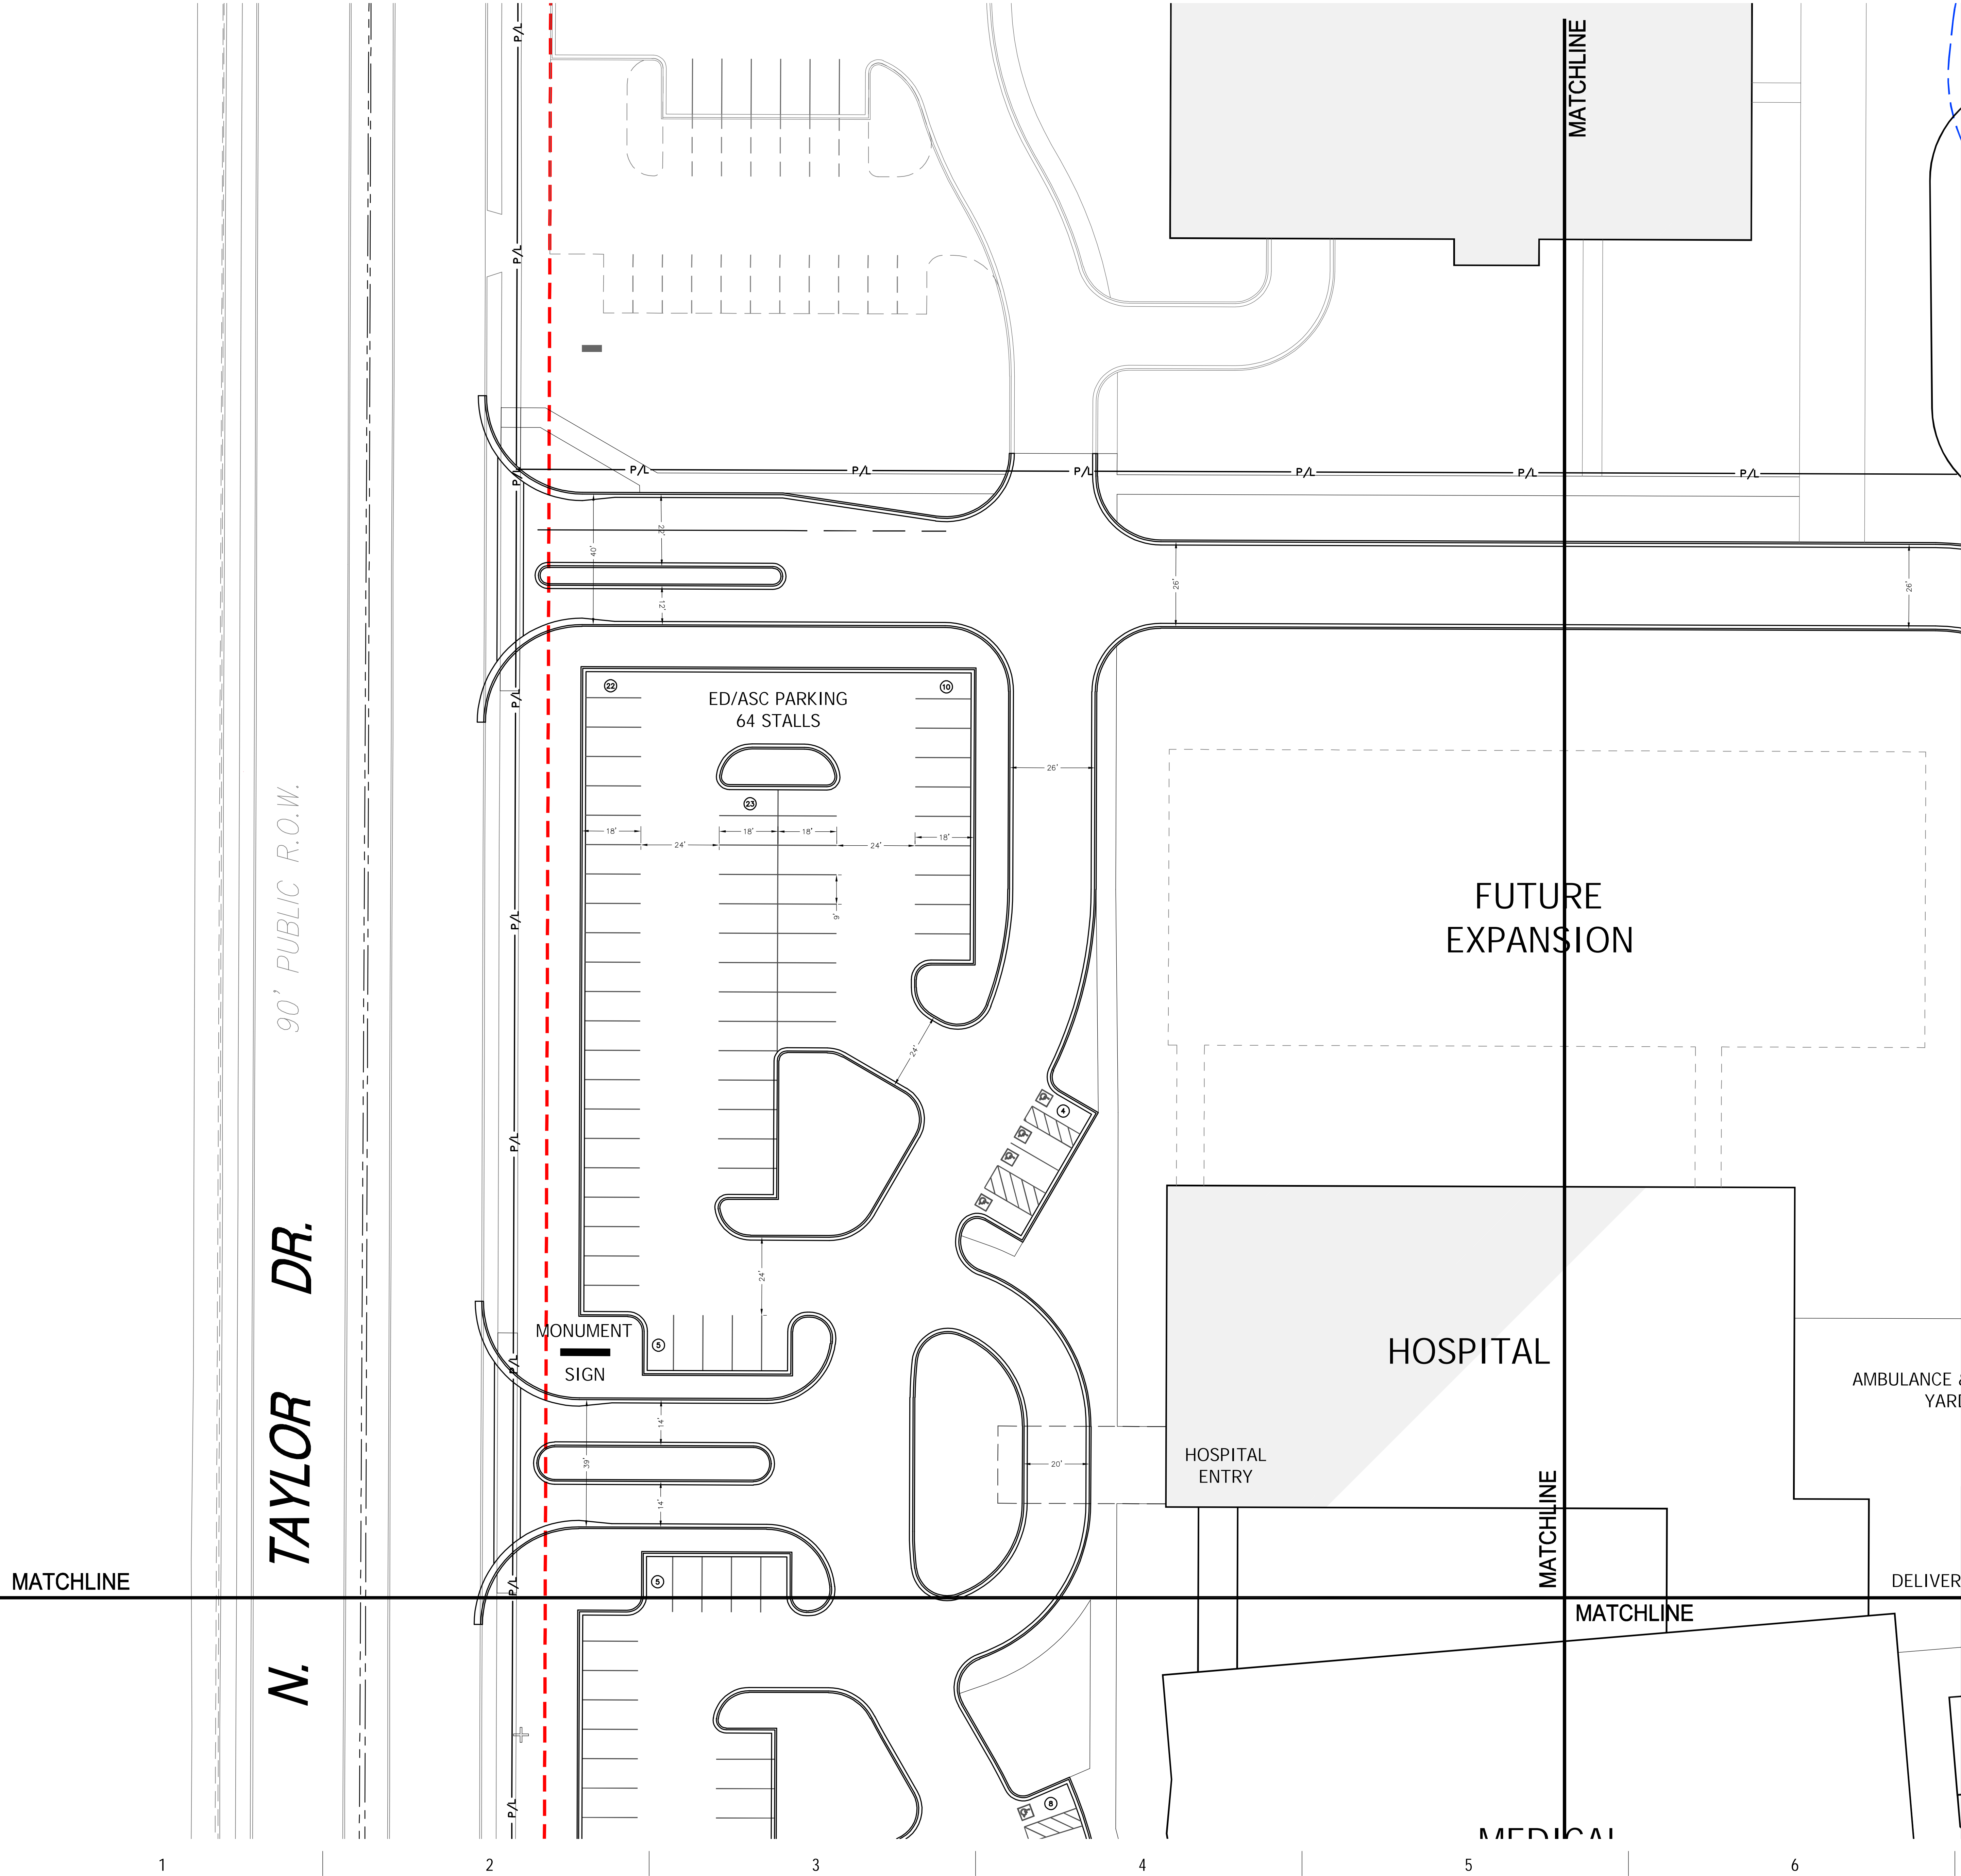

milwaukee | madison | green bay | denver | atlanta  
333 East Chicago Street  
Milwaukee, WI 53202  
(414) 271-5350  
www.eua.com

PROJECT INFORMATION

FCH SHEBOYGAN

D N TAYLOR DRIVE  
SHEBOYGAN, WI  
53081

ISSUANCE AND REVISIONS

DATE	DESCRIPTION
07/05/23	CONDITIONAL USE PERMIT

Rev 1

KEY PLAN

788 N. Jefferson Street, Ste 900  
Milwaukee, Wisconsin 53202  
kapurinc.com

SHEET INFORMATION

PROGRESS DOCUMENTS  
NOT FOR CONSTRUCTION

These documents reflect progress and intent and may be subject to change, including additional detail. These are not final construction documents and shall not be used for final bidding or construction-related purposes.

PROJECT MANAGER PM  
PROJECT NUMBER 421472-00

SITE LAYOUT  
PLAN - AREA A

C102A

© 2023 Epstein Uthman Architects, Inc.