


sheet index

- A1 SITE PLAN
- A2 FOUNDATION PLAN
- A3 FIRST FLOOR PLAN
- A4 SECOND FLOOR PLAN
- A5 THIRD FLOOR PLAN
- A6 UNIT FLOOR PLAN
- A7 ROOF SCHEDULE/ HEAT & JAMB DETAILS
- A8 ROOF SCHEDULES/ WINDOW DETAILS
- A9 ROOF FINISH SCHEDULE
- A10 BUILDING ELEVATIONS
- A11 BUILDING ELEVATION 1/ DETAILS
- A12 ROOF ELEVATIONS
- A13 BUILDING SECTIONS/ DETAILS
- A14 SECTIONS
- A15 SECTIONS
- A16 DETAILS
- A17 FIREPLACE SECTION/BUILDING SECTION
- A18 SITE OFFICE PLANS & ELEVATIONS
- A19 SITE OFFICE DETAILS
- A20 SPECIFICATIONS
- A21 SPECIFICATIONS
- A22 SPECIFICATIONS
- A23 SPECIFICATIONS
- C1 SITE GRADING
- C2 UTILITY PLAN
- C3 HORIZONTAL CONTROL

site plan

1/8" = 1'-0"

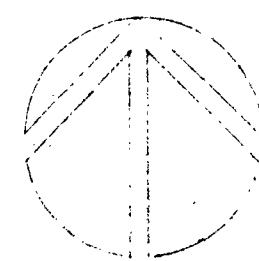


site data

LOT AREA: 210,000
 6 BUILDINGS - 20 UNITS EACH
 72 2 BEDROOM, 2 BATHROOM APTS.
 48 2 BEDROOM, 1 BATHROOM APT.
 120 TOTAL UNITS

PARKING
 76 GARAGE STALLS
 100 STREET STALLS
 4 HANDICAP STALLS
 180 TOTAL STALLS

BUILDING SIZE
 1ST FLOOR 11,685 SF INCLUDES GARAGES
 2ND FLOOR 9,116 SF
 3RD FLOOR 4,510 SF
 TOTAL 25,311 SF

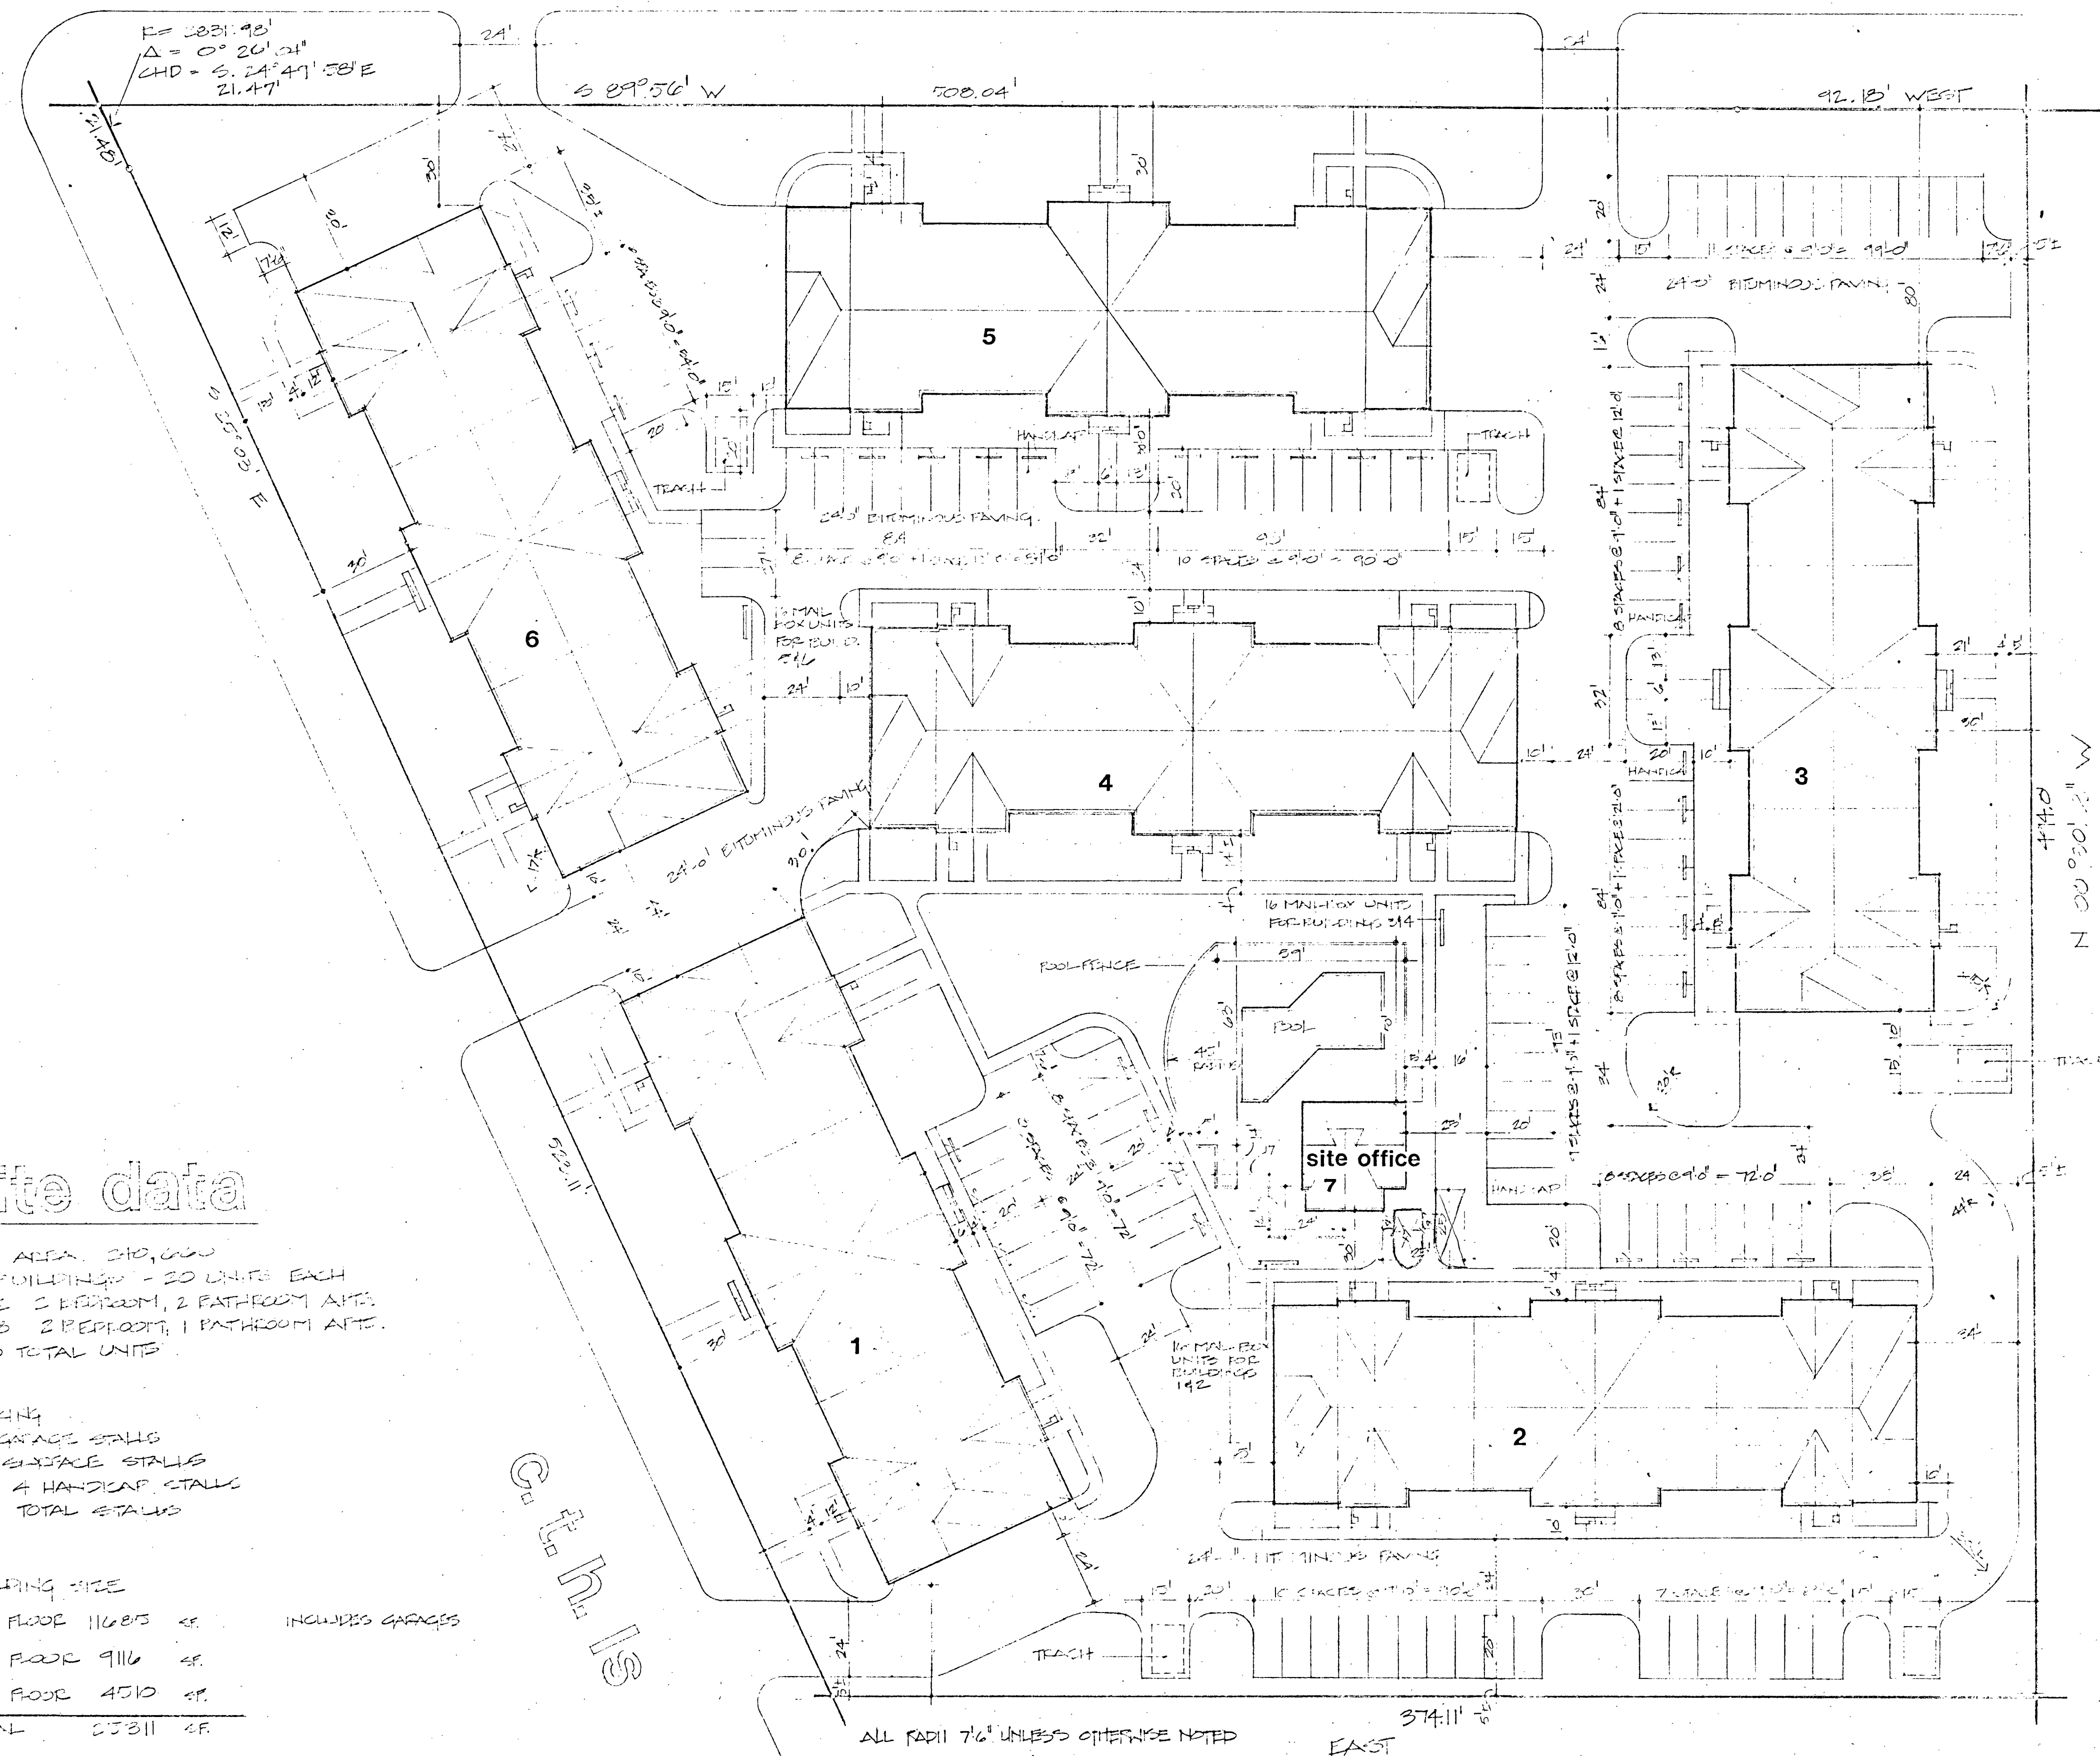

ALL RADII 7/6' UNLESS OTHERWISE NOTED

GEN NOTE: BUILDINGS 2, 3, 4 & 5 ARE HANDICAPPED ACCESSIBLE AS PER 22.04

BUILDING LOCATIONS & DRIVEWAY CENTERLINES SHALL BE STAKED BY THE GRADING CONTRACTOR UTILIZING THE HORIZONTAL CONTROL NETWORK SHOWN ON PLAN SHEET C-3

sheet

date 9-12-86

SITE PLAN

SHEBOYGAN
APARTMENTS

KM DEVELOPMENT CORPORATION
 710 N. Plankinton Milwaukee, WI 53203 414/274-2800
 Architecture / Planning / Construction Management