


1422 S. 15th STREET
PARCEL 59281509910
THE EAST 228.00 FEET OF THE SOUTH 54.32 FEET OF THE NORTH 246.32 FEET
OF LOTS ONE, TWO, THREE, AND FOUR OF BLOCK 301 OF THE ORIGINAL PLAT
OF THE CITY OF SHEBOYGAN, SHEBOYGAN COUNTY, WISCONSIN.

THE EAST 228.00 FEET OF THE SOUTH 54.32 FEET OF THE NORTH 246.32 FEET
OF LOTS ONE, TWO, THREE, AND FOUR OF BLOCK 301 OF THE ORIGINAL PLAT
OF THE CITY OF SHEBOYGAN, SHEBOYGAN COUNTY, WISCONSIN.

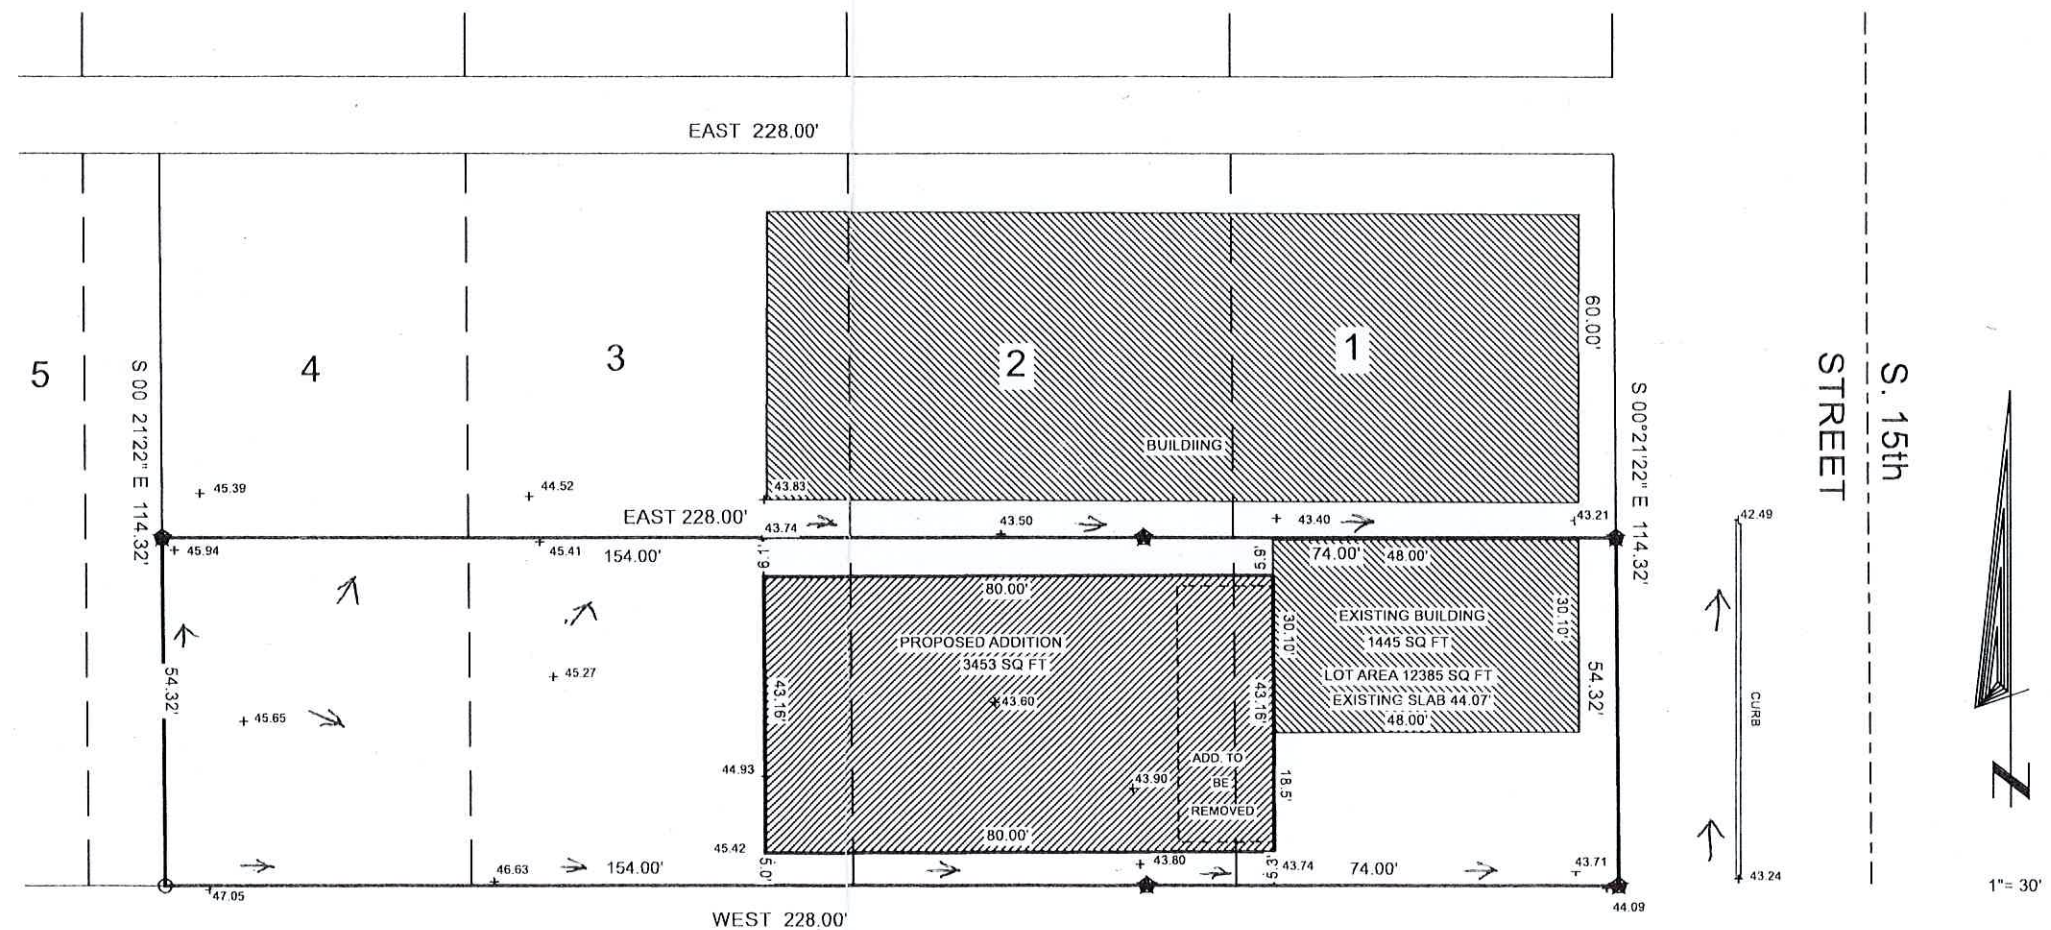

 = 1" IRON PIPE FOUND
 = 3/4" IRON PIPE SET
 = EXISTING GRADE CITY DATUM



THIS IS AN ORIGINAL PRINT ONLY
IF SEAL IS IMPRINTED IN RED

THIS IS TO CERTIFY THAT THE INFORMATION SHOWN HEREON
IS CORRECT TO THE BEST OF MY KNOWLEDGE AND BELIEF.

Dennis J. Van Sluys S-1238

Dated this 16th day of April ,2025. Revised 4/21/25

DATA/CSHEB17/1422S15/1422KLUN.MAP D-3644