



MEAD PUBLIC LIBRARY RESTROOM RENOVATION

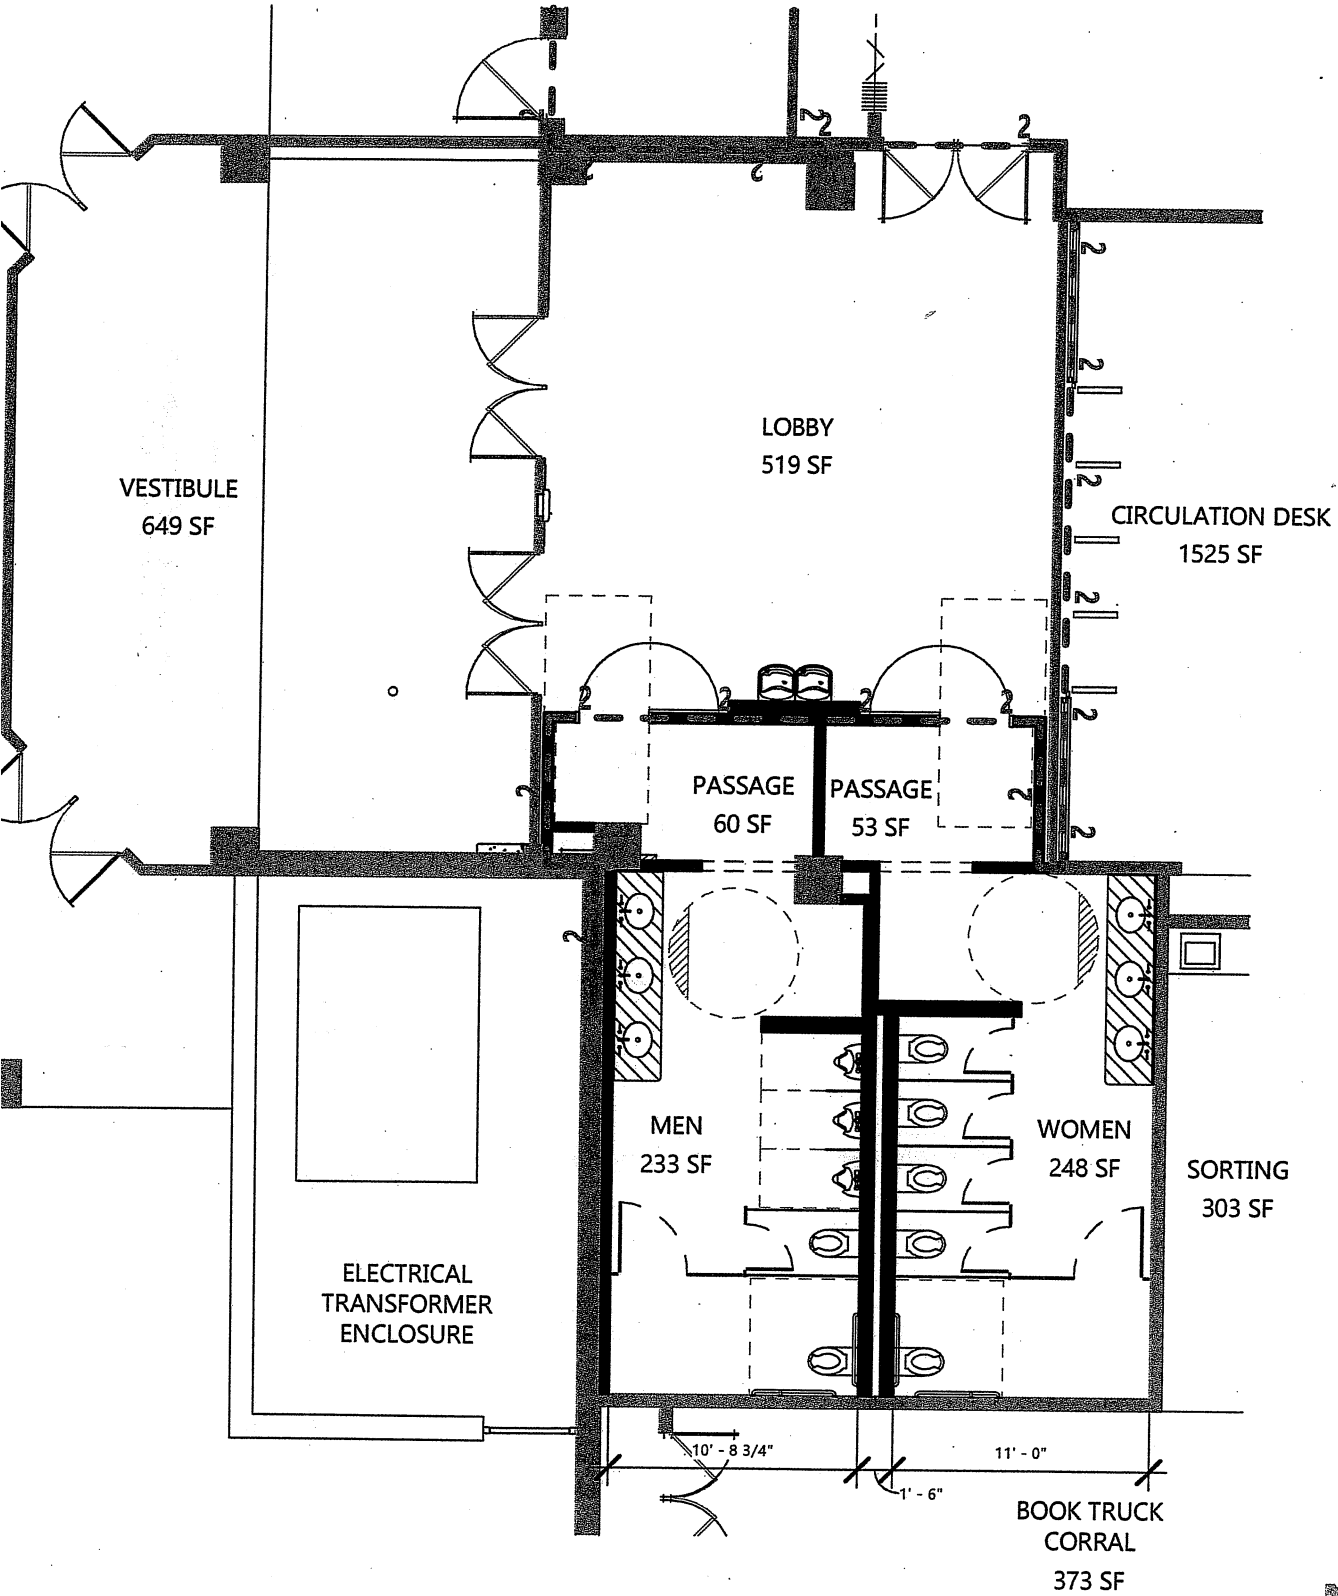

PROPOSED - LEVEL 1 - OPTION A

1'-0"

Artistic and/or computer renderings are not a contractual representation of the finished product and GROTH Design Group makes no warranties and representations that the depictions of such renderings will be replicated in the finished product. Client acknowledges and agrees that the terms of the contract, not the renderings shall control.

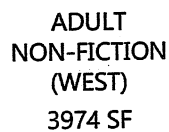
$$1/8'' = 1'-0''$$


GROWTH
Design
Group