


Farnsworth Middle School Sidewalk Closure Narrative. Prepared by CD Smith  
Last Updated 9/11/26

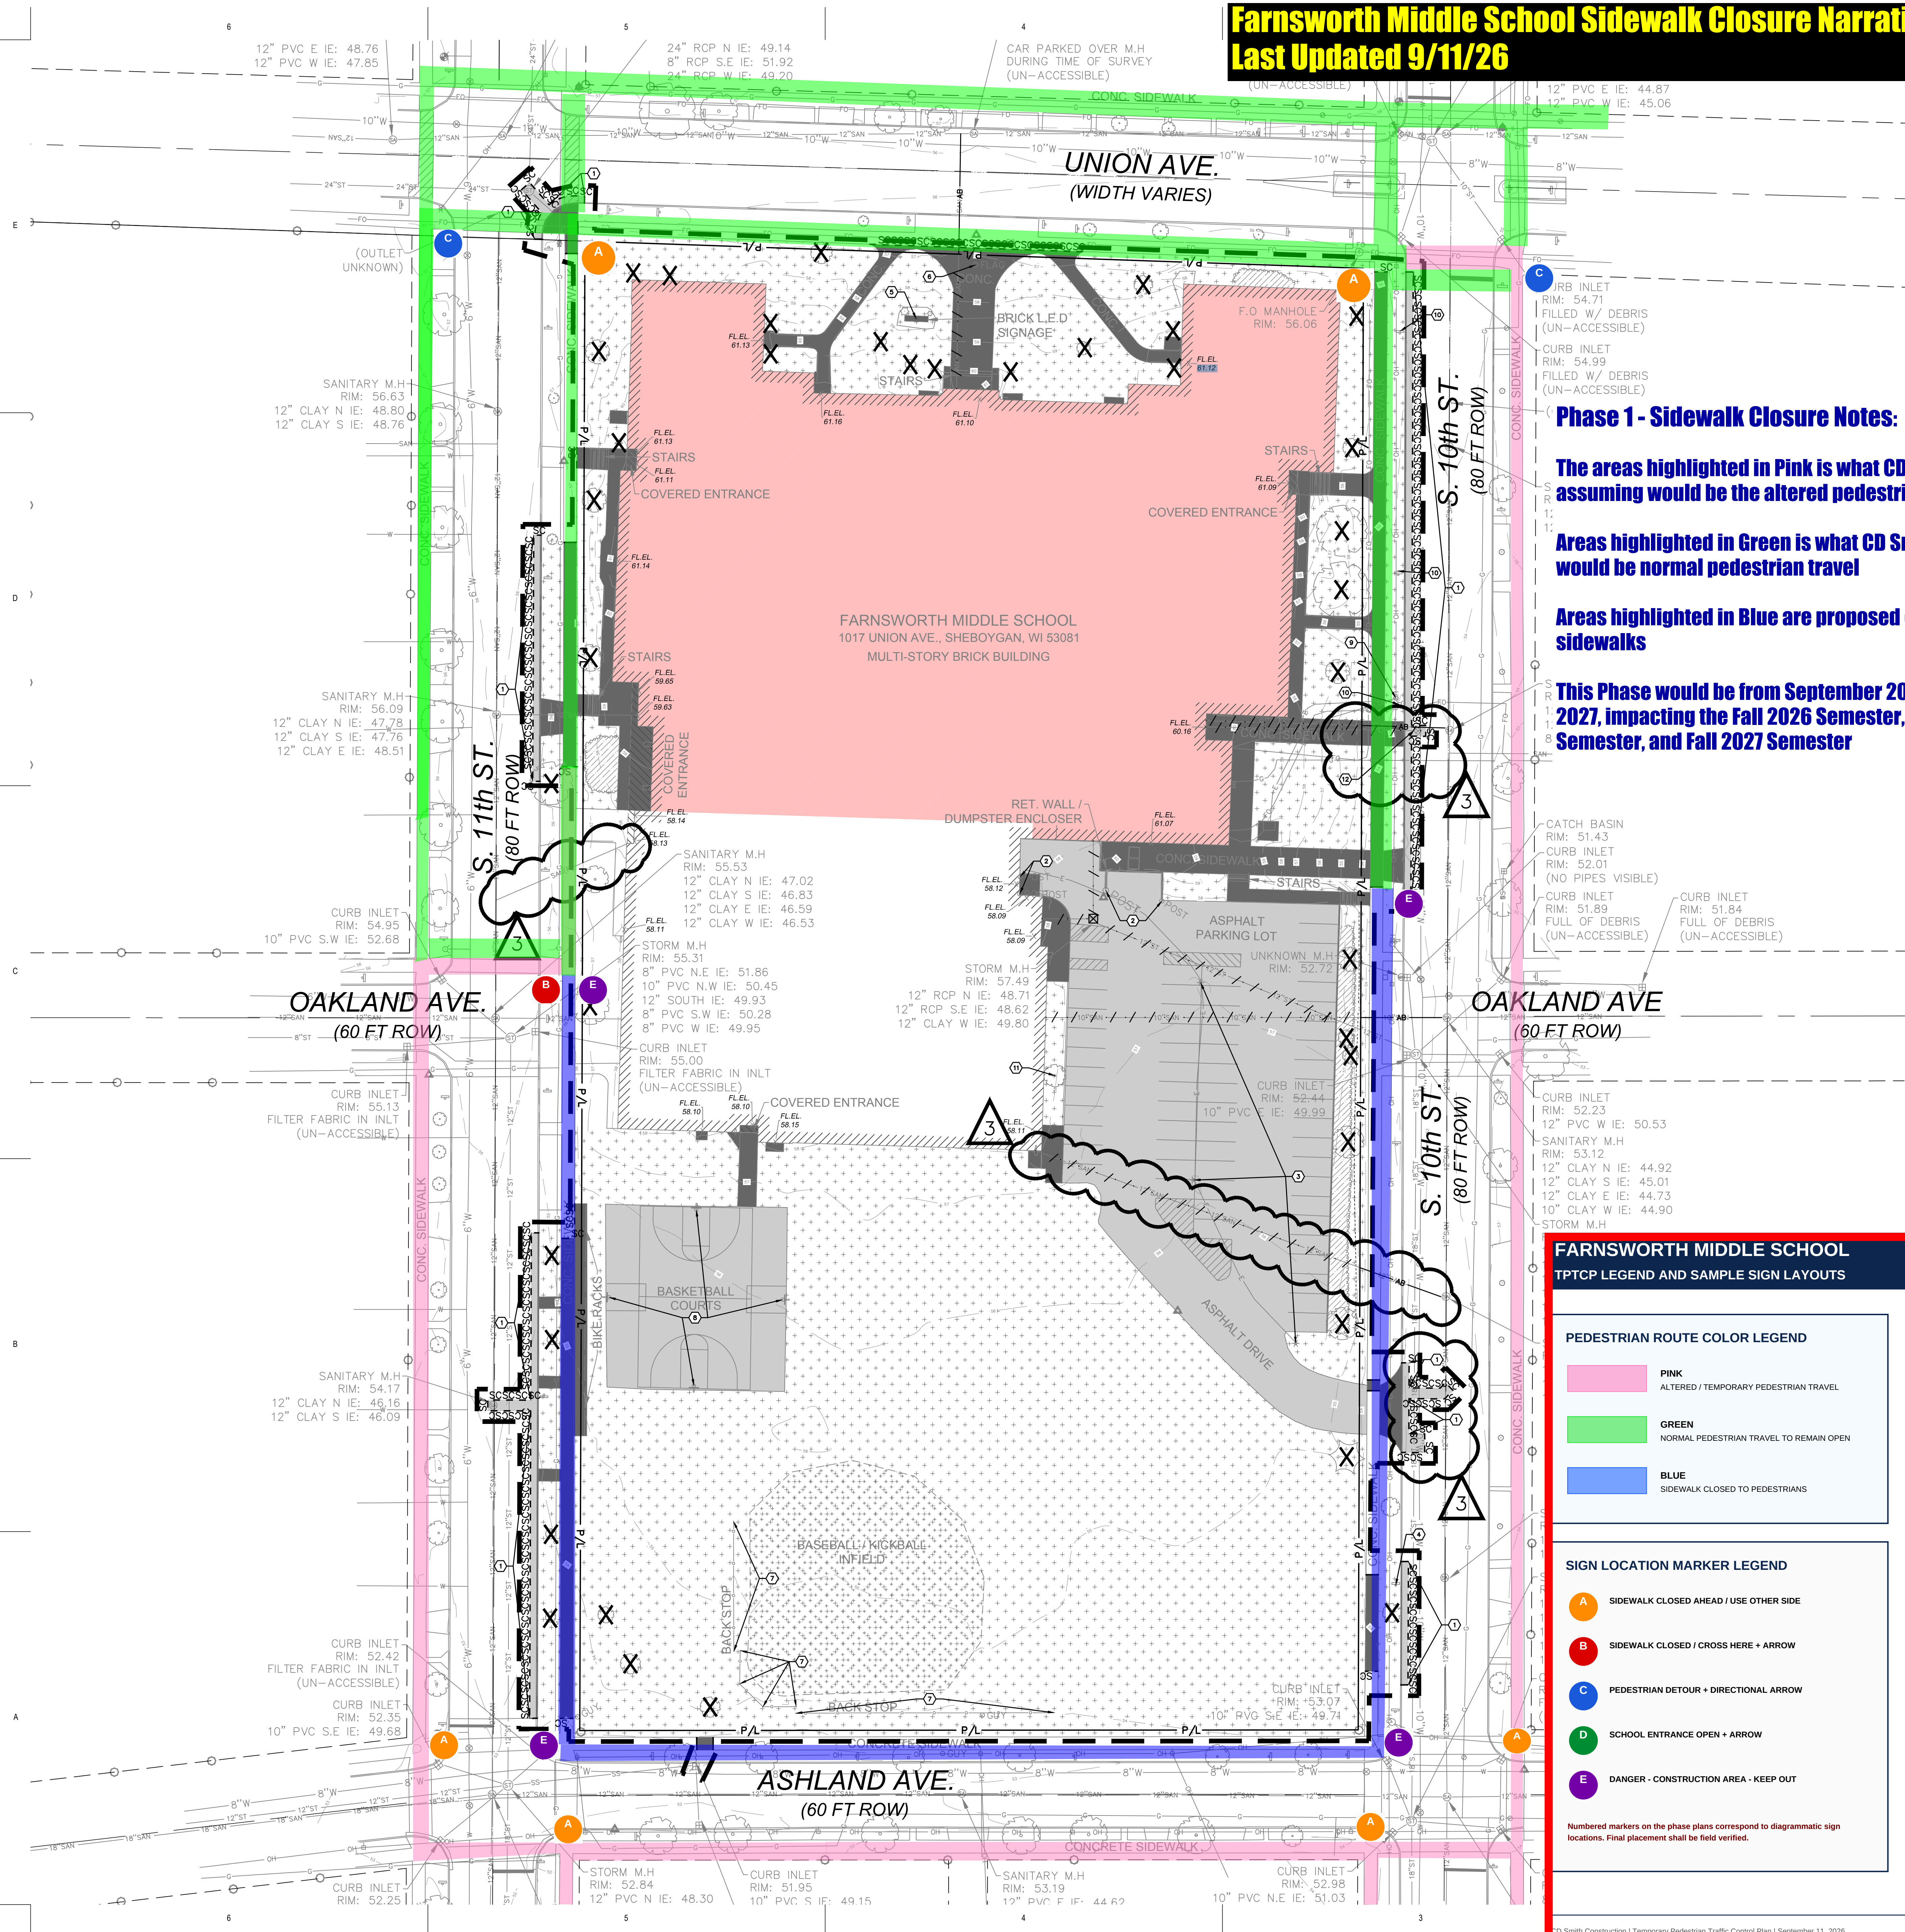


Phase 1 - Sidewalk Closure Notes:

The areas highlighted in Pink is what CD Smith is assuming would be the altered pedestrian travel

Areas highlighted in Green is what CD Smith is assuming would be normal pedestrian travel

Areas highlighted in Blue are proposed closed sidewalks

This Phase would be from September 2026 - November 2027, impacting the Fall 2026 Semester, Spring 2027 Semester, and Fall 2027 Semester

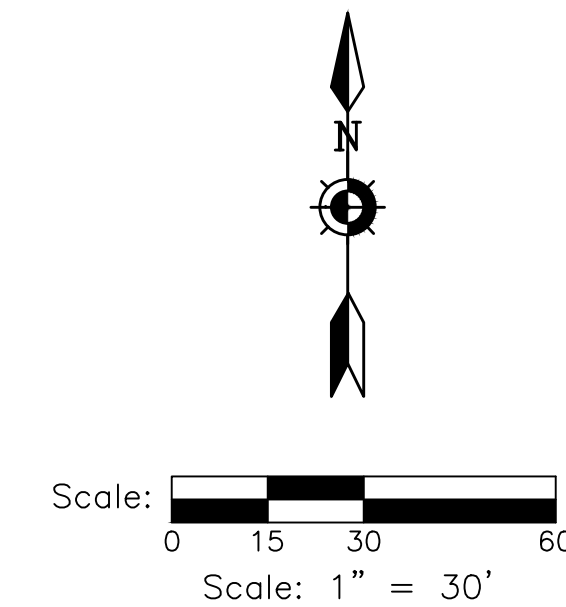

**DIGGERSHOTLINE**  
Dial 811 or (800)242-8511  
www.DiggersHotline.com

DEMOLITION NOTES

1. CONSULT WITH OWNER TO DETERMINE A SAFE STORAGE LOCATION OF ITEMS SPECIFICALLY CALLED OUT TO BE SALVAGED FOR OWNER REUSE. EXERCISE CARE DURING REMOVAL AND TRANSPORT TO PREVENT DAMAGE.
2. THE UNDERGROUND AND OVERHEAD UTILITY INFORMATION AS SHOWN HEREON IS BASED, IN PART, UPON INFORMATION FURNISHED BY UTILITY COMPANIES, LOCAL MUNICIPALITY, PROPERTY OWNER, AND DIGGERS HOTLINE. WHILE THIS INFORMATION IS BELIEVED TO BE RELIABLE, ITS ACCURACY AND COMPLETENESS CANNOT BE GUARANTEED NOR CERTIFIED TO.
3. GENERAL CONTRACTOR OR THEIR SUB CONTRACTORS SHALL APPLY FOR AND OBTAIN ALL THEIR REQUIRED PERMITS AND APPROVALS PRIOR TO THE START OF THEIR WORK. CONSULT WITH AND OBTAIN FROM ENGINEER COPIES OF ENGINEERING DESIGN APPROVAL PERMITS, INCLUDING BUT NOT LIMITED TO WORK, STATE OR LOCAL PLUMBING, WDO, COUNTY, AND STORM WATER MANAGEMENT.
4. GENERAL CONTRACTOR OR THEIR SUB CONTRACTORS SHALL CONTACT DIGGER'S HOTLINE TO ALLOW THEM SUFFICIENT TIME TO LOCATE EXISTING UTILITIES PRIOR TO COMMENCEMENT OF WORK.
5. GENERAL CONTRACTOR OR THEIR SUB CONTRACTORS ARE RESPONSIBLE FOR COORDINATING THEIR WORK WITH ALL OTHER CONTRACTORS.
6. GENERAL CONTRACTOR OR THEIR SUB CONTRACTORS ARE RESPONSIBLE FOR VERIFYING OWNERSHIP OF AND COORDINATING THE DEMOLITION AND / OR RELOCATION / ELEVATION ADJUSTMENT OF ALL EXISTING PUBLIC OR PRIVATE UTILITIES WITHIN THE PROJECT LIMITS THAT MAY BE AFFECTED BY TOPOGRAPHICAL CHANGES, UTILITIES, OR OTHER PROPOSED CONSTRUCTION ON THE PROJECT, INCLUDING BUT NOT LIMITED TO ELECTRICAL / FIBER OPTIC / TELEPHONE / CABLE / GAS / WATER / SANITARY / STORM. DEMOLITION / RELOCATION OF THIS UTILITY WORK MUST BE IN ACCORDANCE WITH ALL STATE, FEDERAL, LOCAL, AND UTILITY OWNER REGULATIONS.
7. FOR ALL WORK, GENERAL CONTRACTOR OR THEIR SUB CONTRACTORS ARE RESPONSIBLE FOR REVIEWING BID DOCUMENTS, VERIFYING THE VERTICAL AND HORIZONTAL LOCATION OF ALL EXISTING UTILITIES WITHIN THE PROJECT LIMITS, AND INCLUDE IN THEIR CONTRACT THE RELOCATION OF SAID UTILITIES (NOTED OR NOT ON THE BID DOCUMENTS) AS NECESSARY TO PROVIDE PROPER DEPTH/CLEARANCE PER UTILITY OWNER'S REQUIREMENTS.

KEY INDEX

- PROJECT LIMITS
- VEGETATION TO BE REMOVED & DISPOSED OF OFFSITE, IF SUITABLE FOR REUSE, TOPSOIL TO BE STOCKPILED, UNUSED & UNSUITABLE TOPSOIL TO BE REMOVED OFFSITE. TOPSOIL THICKNESS MAY VARY. REFER TO GEOTECHNICAL REPORT.
- ASPHALT PAVEMENT & BASE MATERIAL TO BE REMOVED TO SUB-BASE & DISPOSED OF OFFSITE. PAVEMENT & BASE THICKNESS MAY VARY. REFER TO GEOTECHNICAL REPORT.

FARNSWORTH MIDDLE SCHOOL  
TPTCP LEGEND AND SAMPLE SIGN LAYOUTS






PEDESTRIAN ROUTE COLOR LEGEND

- PINK  
ALTERED / TEMPORARY PEDESTRIAN TRAVEL
- GREEN  
NORMAL PEDESTRIAN TRAVEL TO REMAIN OPEN
- BLUE  
SIDEWALK CLOSED TO PEDESTRIANS

SIGN LOCATION MARKER LEGEND

- A SIDEWALK CLOSED AHEAD / USE OTHER SIDE
- B SIDEWALK CLOSED / CROSS HERE + ARROW
- C PEDESTRIAN DETOUR + DIRECTIONAL ARROW
- D SCHOOL ENTRANCE OPEN + ARROW
- E DANGER - CONSTRUCTION AREA - KEEP OUT

Numbered markers on the phase plans correspond to diagrammatic sign locations. Final placement shall be field verified.

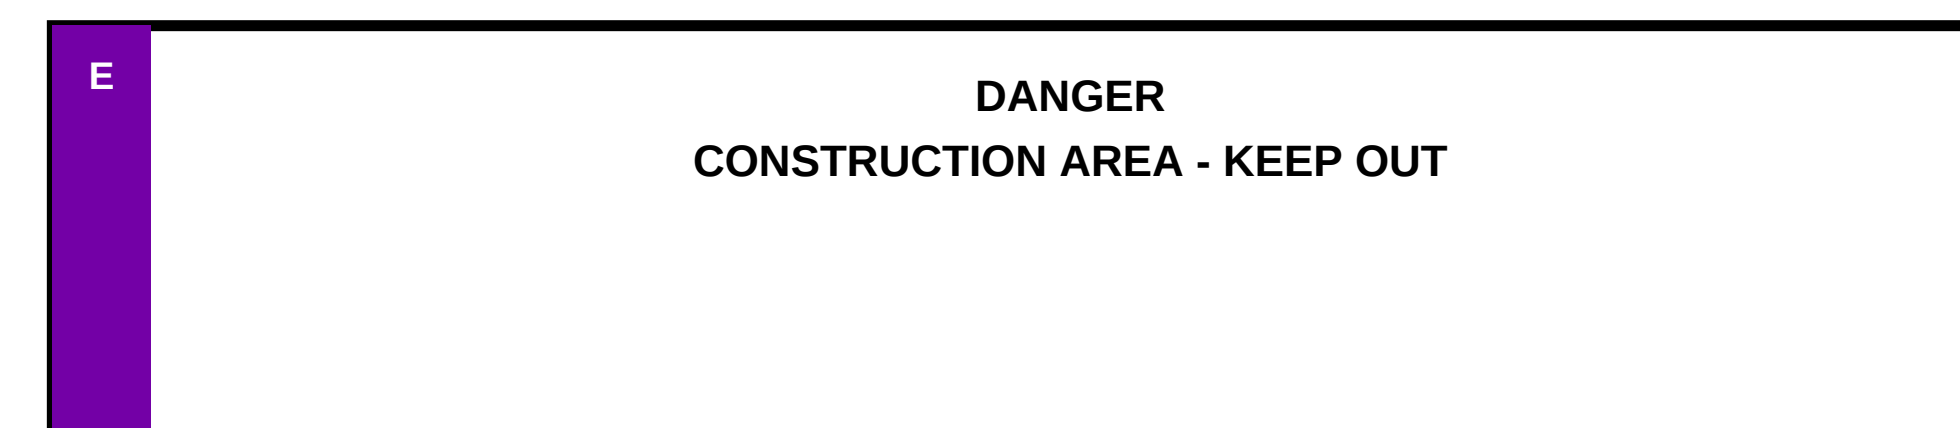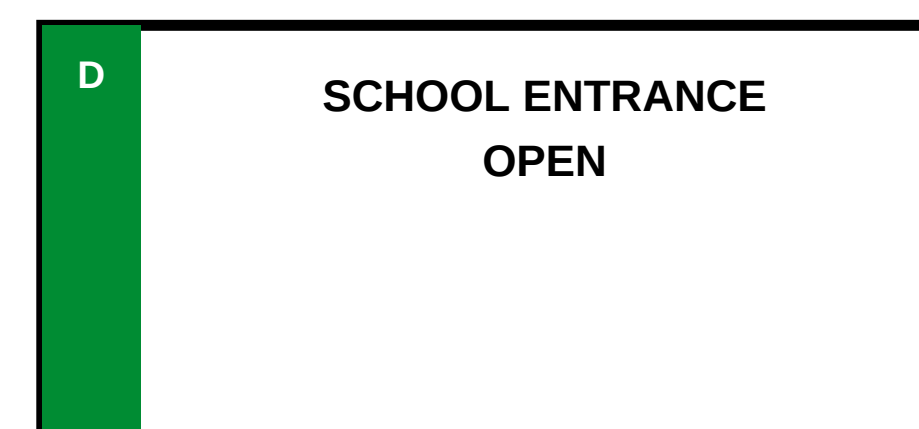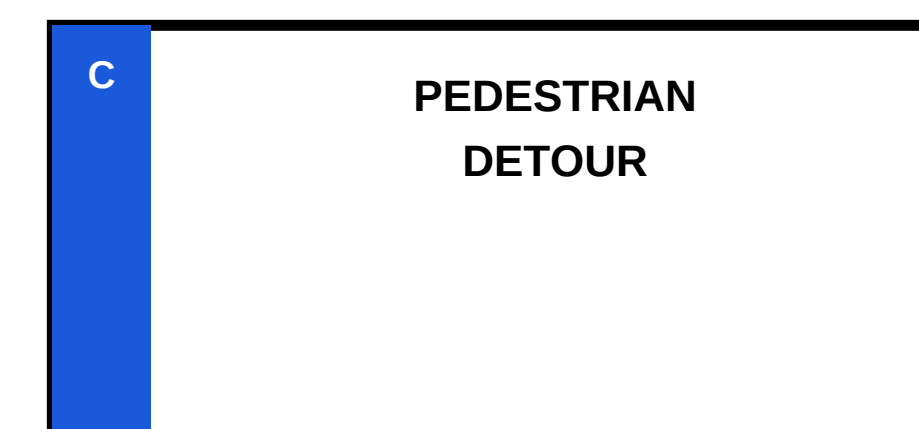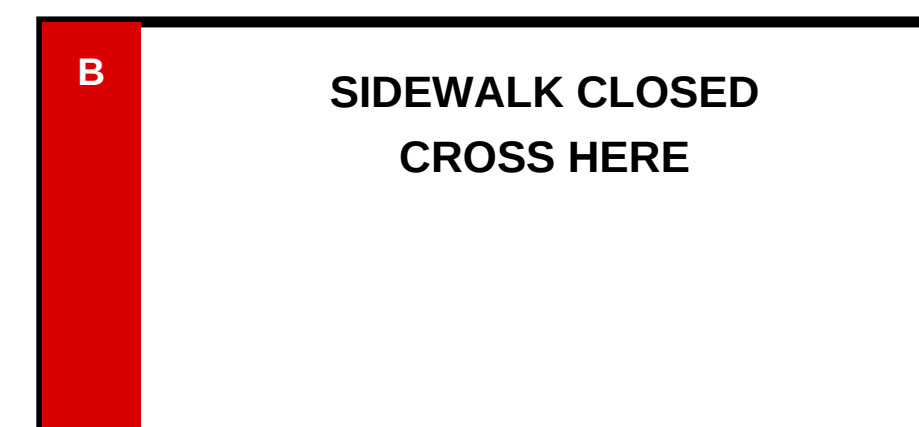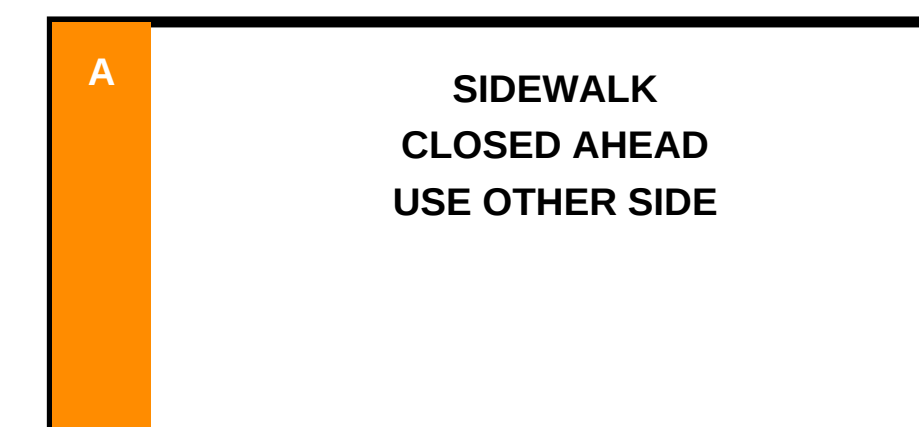

SAMPLE LAYOUT NOTE: Sign faces shown are diagrammatic examples for message hierarchy and field identification. Contractor shall provide approved sign size, color, reflectivity, mounting, arrows, supports, and wording required by the authority having jurisdiction and the approved TPTCP.

**BRAY**  
ARCHITECTS

Milwaukee  
829 South 1st Street  
Milwaukee, Wisconsin 53204  
T: 414.226.0200  
Sheboygan • Davenport  
Saint Paul  
www.brayarch.com


**kapur**

Project Title:  
Addition & Renovation to:  
FARNSWORTH MIDDLE SCHOOL  
SHEBOYGAN SCHOOL DISTRICT  
1017 UNION AVE.  
SHEBOYGAN, WI 53081

REVISIONS:  
DATE DESCRIPTION  
05/29/2026 PROJECT SUPPLEMENT #1  
07/10/2026 PROJECT SUPPLEMENT #2

TCP-3

| REVISIONS: |                       |
|------------|-----------------------|
| DATE       | DESCRIPTION           |
| 03/05/2026 | ADDENDUM 1            |
| 05/29/2026 | PROJECT SUPPLEMENT #1 |
| 07/10/2026 | PROJECT SUPPLEMENT #2 |

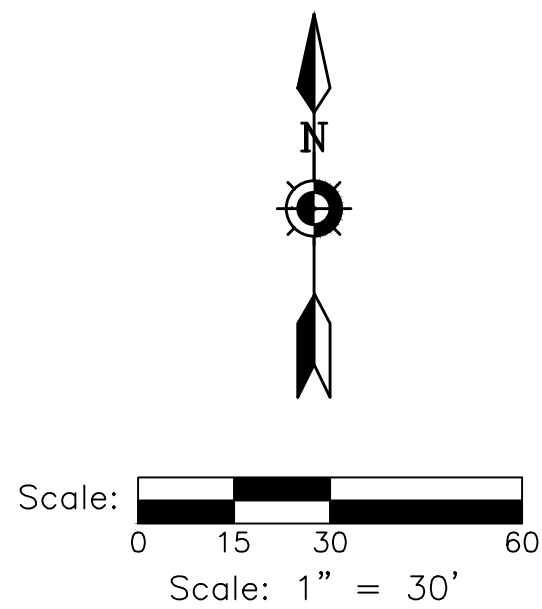

**DIGGERS HOTLINE**

**Phase 2 - Sidewalk Closure Notes:**

The areas highlighted in Pink is what CD Smith is assuming would be the altered pedestrian travel

Areas highlighted in Green is what CD Smith is assuming would be normal pedestrian travel

Areas highlighted in Blue are proposed closed sidewalks

This Phase would be from January 2028 - August 2028, impacting the Spring 2028 Spring Semester

**FARNSWORTH MIDDLE SCHOOL**  
TPTCP LEGEND AND SAMPLE SIGN LAYOUTS

TCP-3





**PEDESTRIAN ROUTE COLOR LEGEND**

- PINK**  
ALTERED / TEMPORARY PEDESTRIAN TRAVEL
- GREEN**  
NORMAL PEDESTRIAN TRAVEL TO REMAIN OPEN
- BLUE**  
SIDEWALK CLOSED TO PEDESTRIANS


**SIGN LOCATION MARKER LEGEND**

- A** SIDEWALK CLOSED AHEAD / USE OTHER SIDE
- B** SIDEWALK CLOSED / CROSS HERE + ARROW
- C** PEDESTRIAN DETOUR + DIRECTIONAL ARROW
- D** SCHOOL ENTRANCE OPEN + ARROW
- E** DANGER - CONSTRUCTION AREA - KEEP OUT

Numbered markers on the phase plans correspond to diagrammatic sign locations. Final placement shall be field verified.

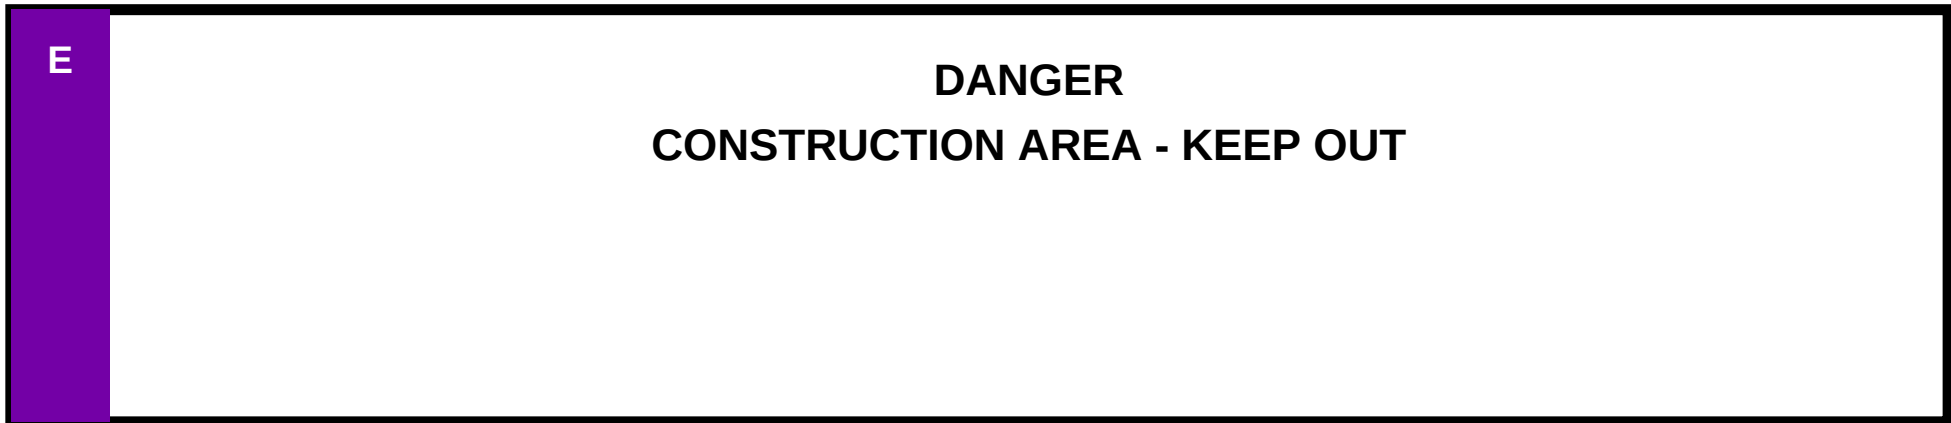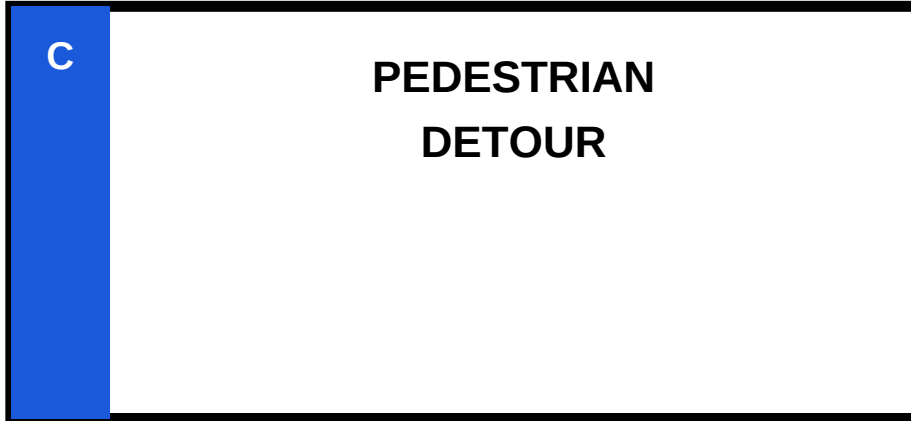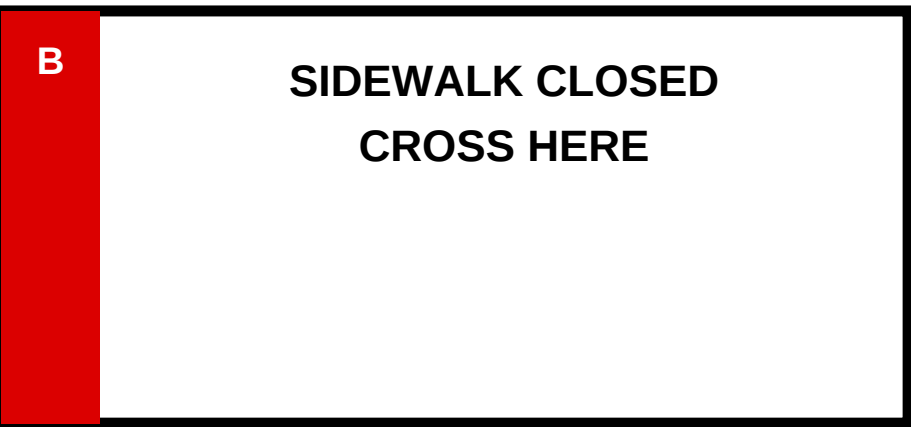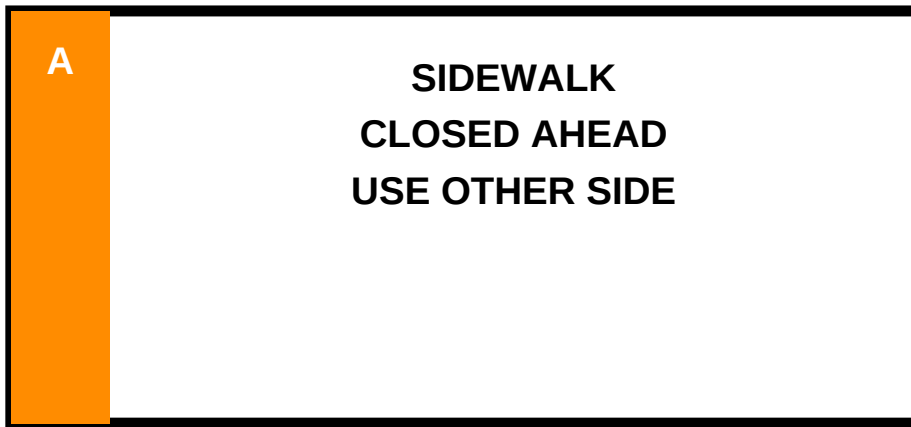

SAMPLE LAYOUT NOTE: Sign faces shown are diagrammatic examples for message hierarchy and field identification. Contractor shall provide approved sign size, color, reflectivity, mounting, arrows, supports, and wording required by the authority having jurisdiction and the approved TPTCP.

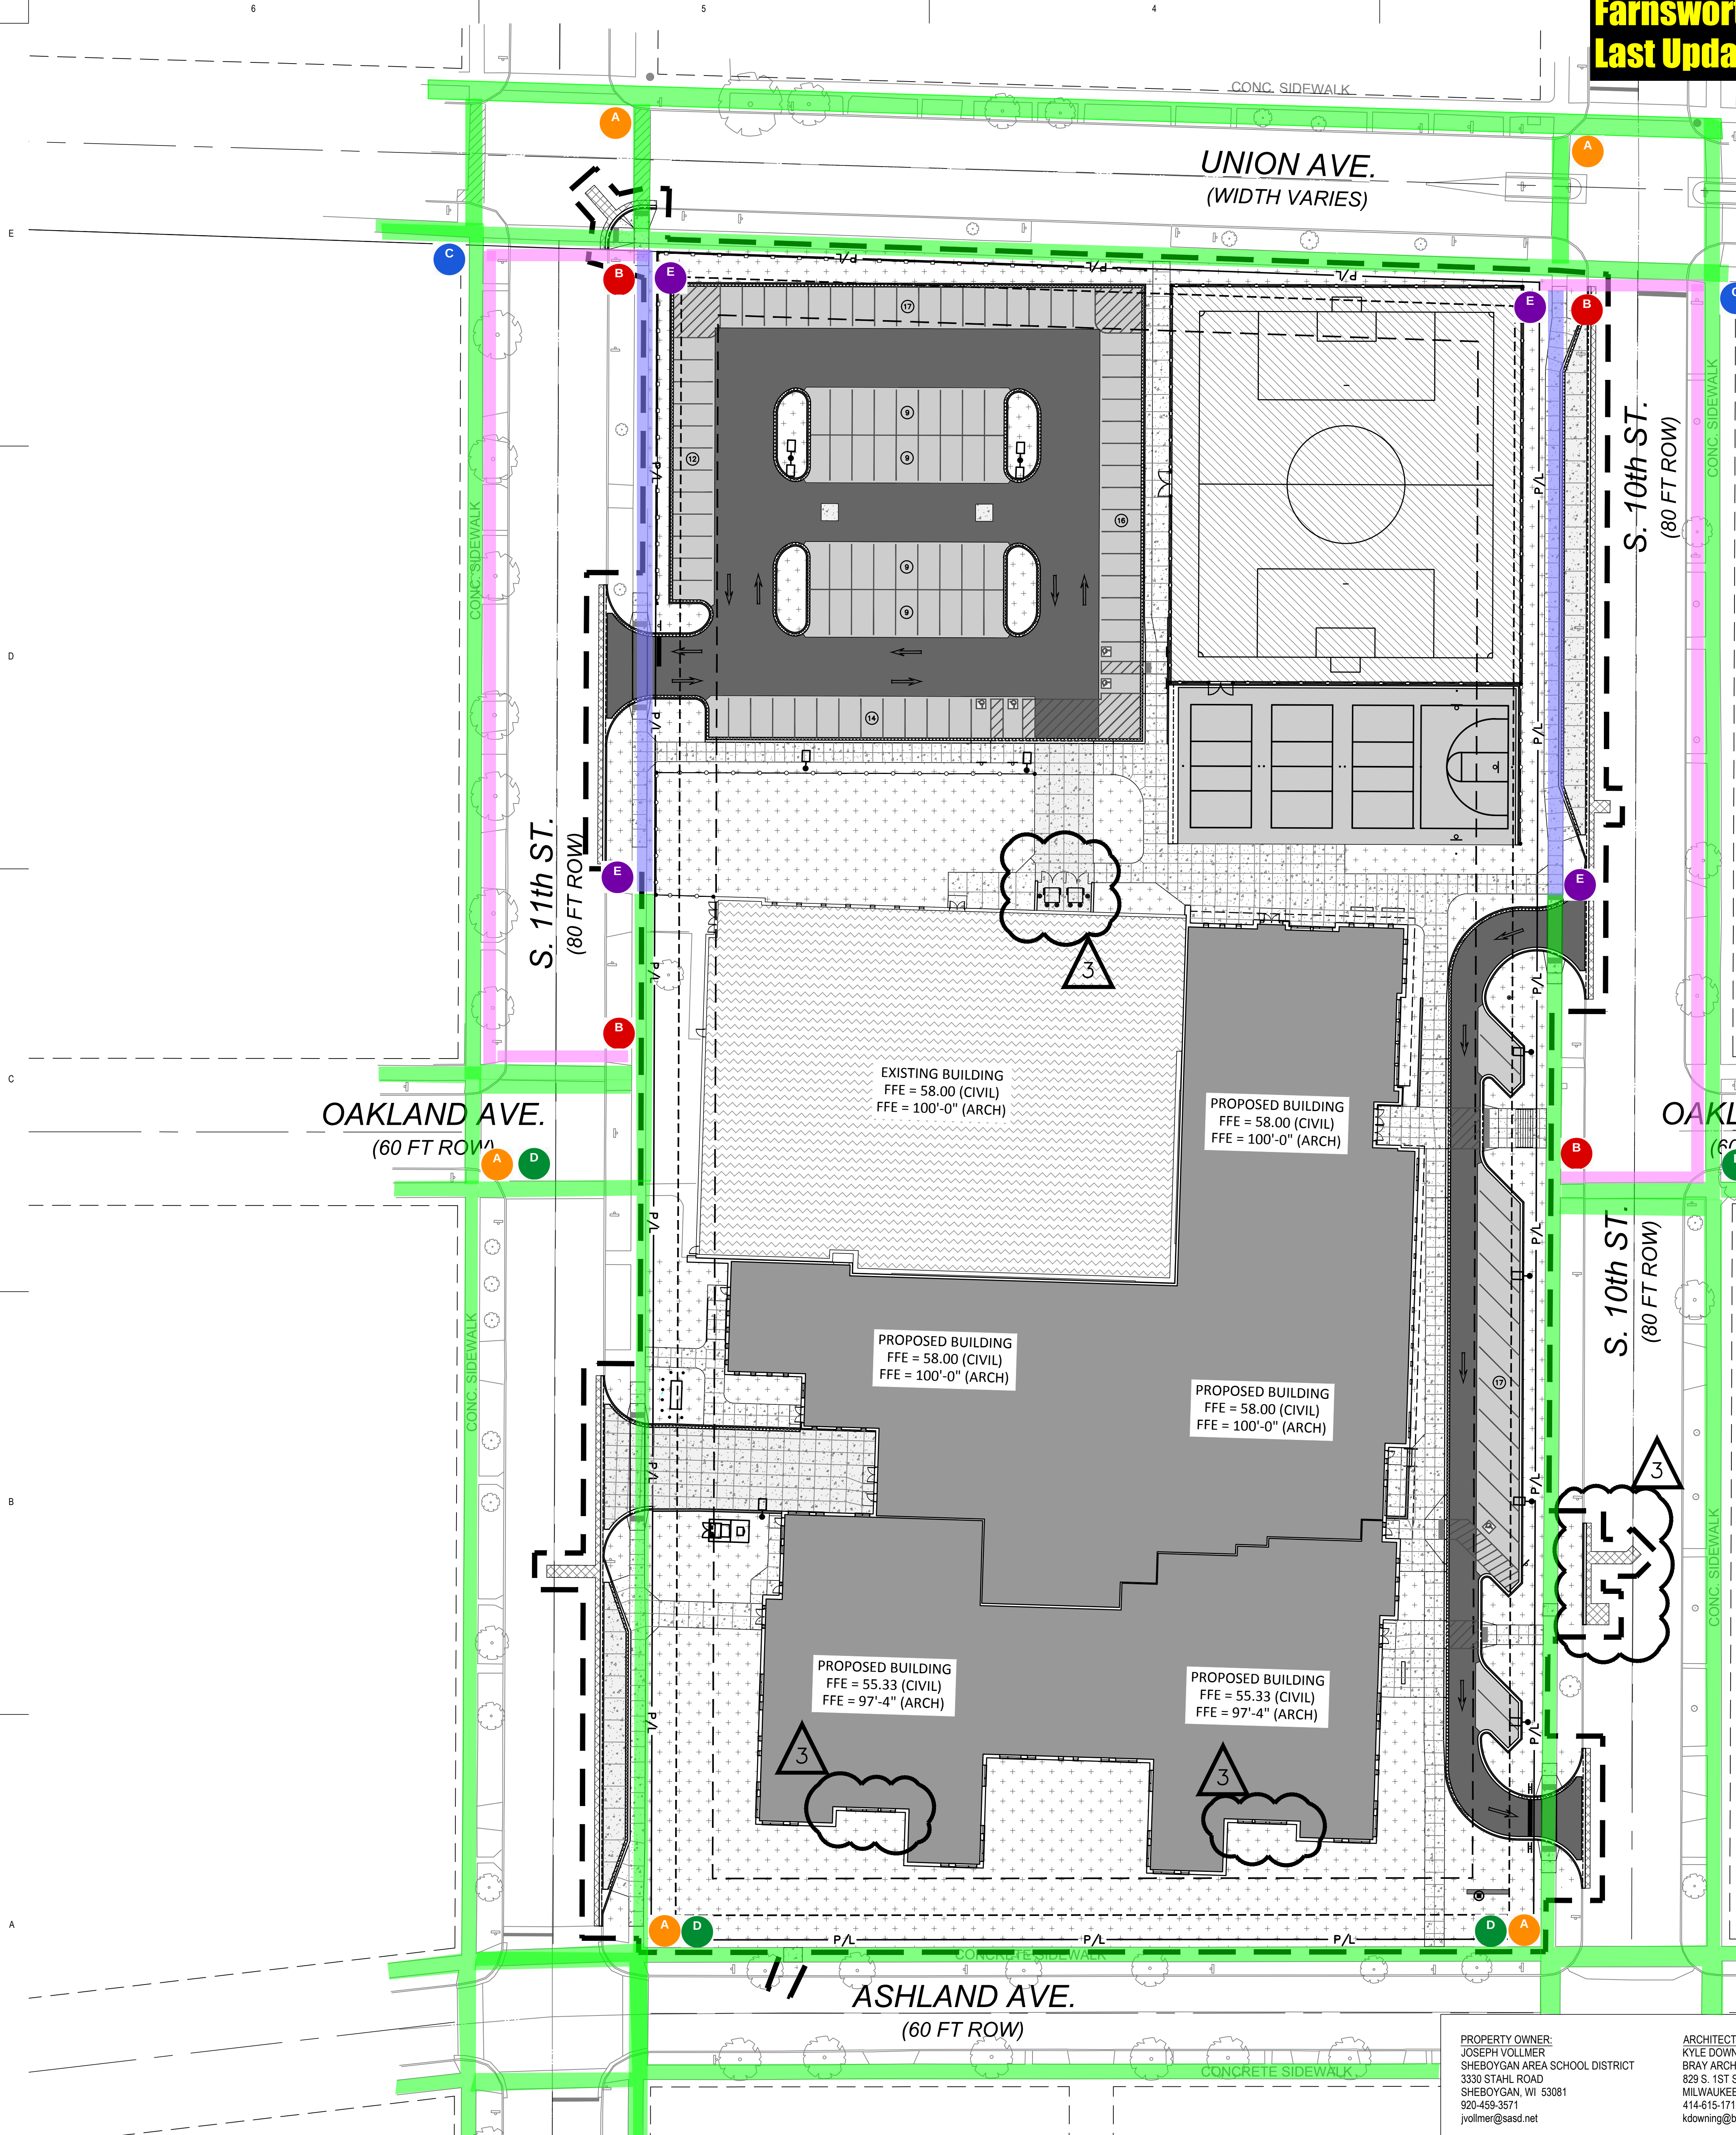

PROPERTY OWNER:  
JOSEPH VOLLMER  
SHEBOYGAN AREA SCHOOL DISTRICT  
3330 STAHL ROAD  
SHEBOYGAN, WI 53081  
920-459-3571  
jvollmer@sasd.net

ARCHITECT:  
KYLE DOWNING  
BRAY ARCHT  
829 S. 1ST ST  
MILWAUKEE,  
414-615-1717  
kdowning@brayarch.com