

DRAFT

REVISION DESCRIPTION	DATE	REV	BY

**ACE BUILDING SERVICE**
OUR REPUTATION IS OUR FOUNDATION
P.O. BOX 1626 • 3510 SOUTH 26TH STREET • MANITOWOC, WISCONSIN • 54221-1626
PHONE: 920-682-6105 • FAX: 920-682-7700 • WWW.ACEBUILDINGSERVICE.COM

TORGINOL BEHRENS PHASE 2

3217 BEHRENS PKWY
SHEBOYGAN, WI 53081

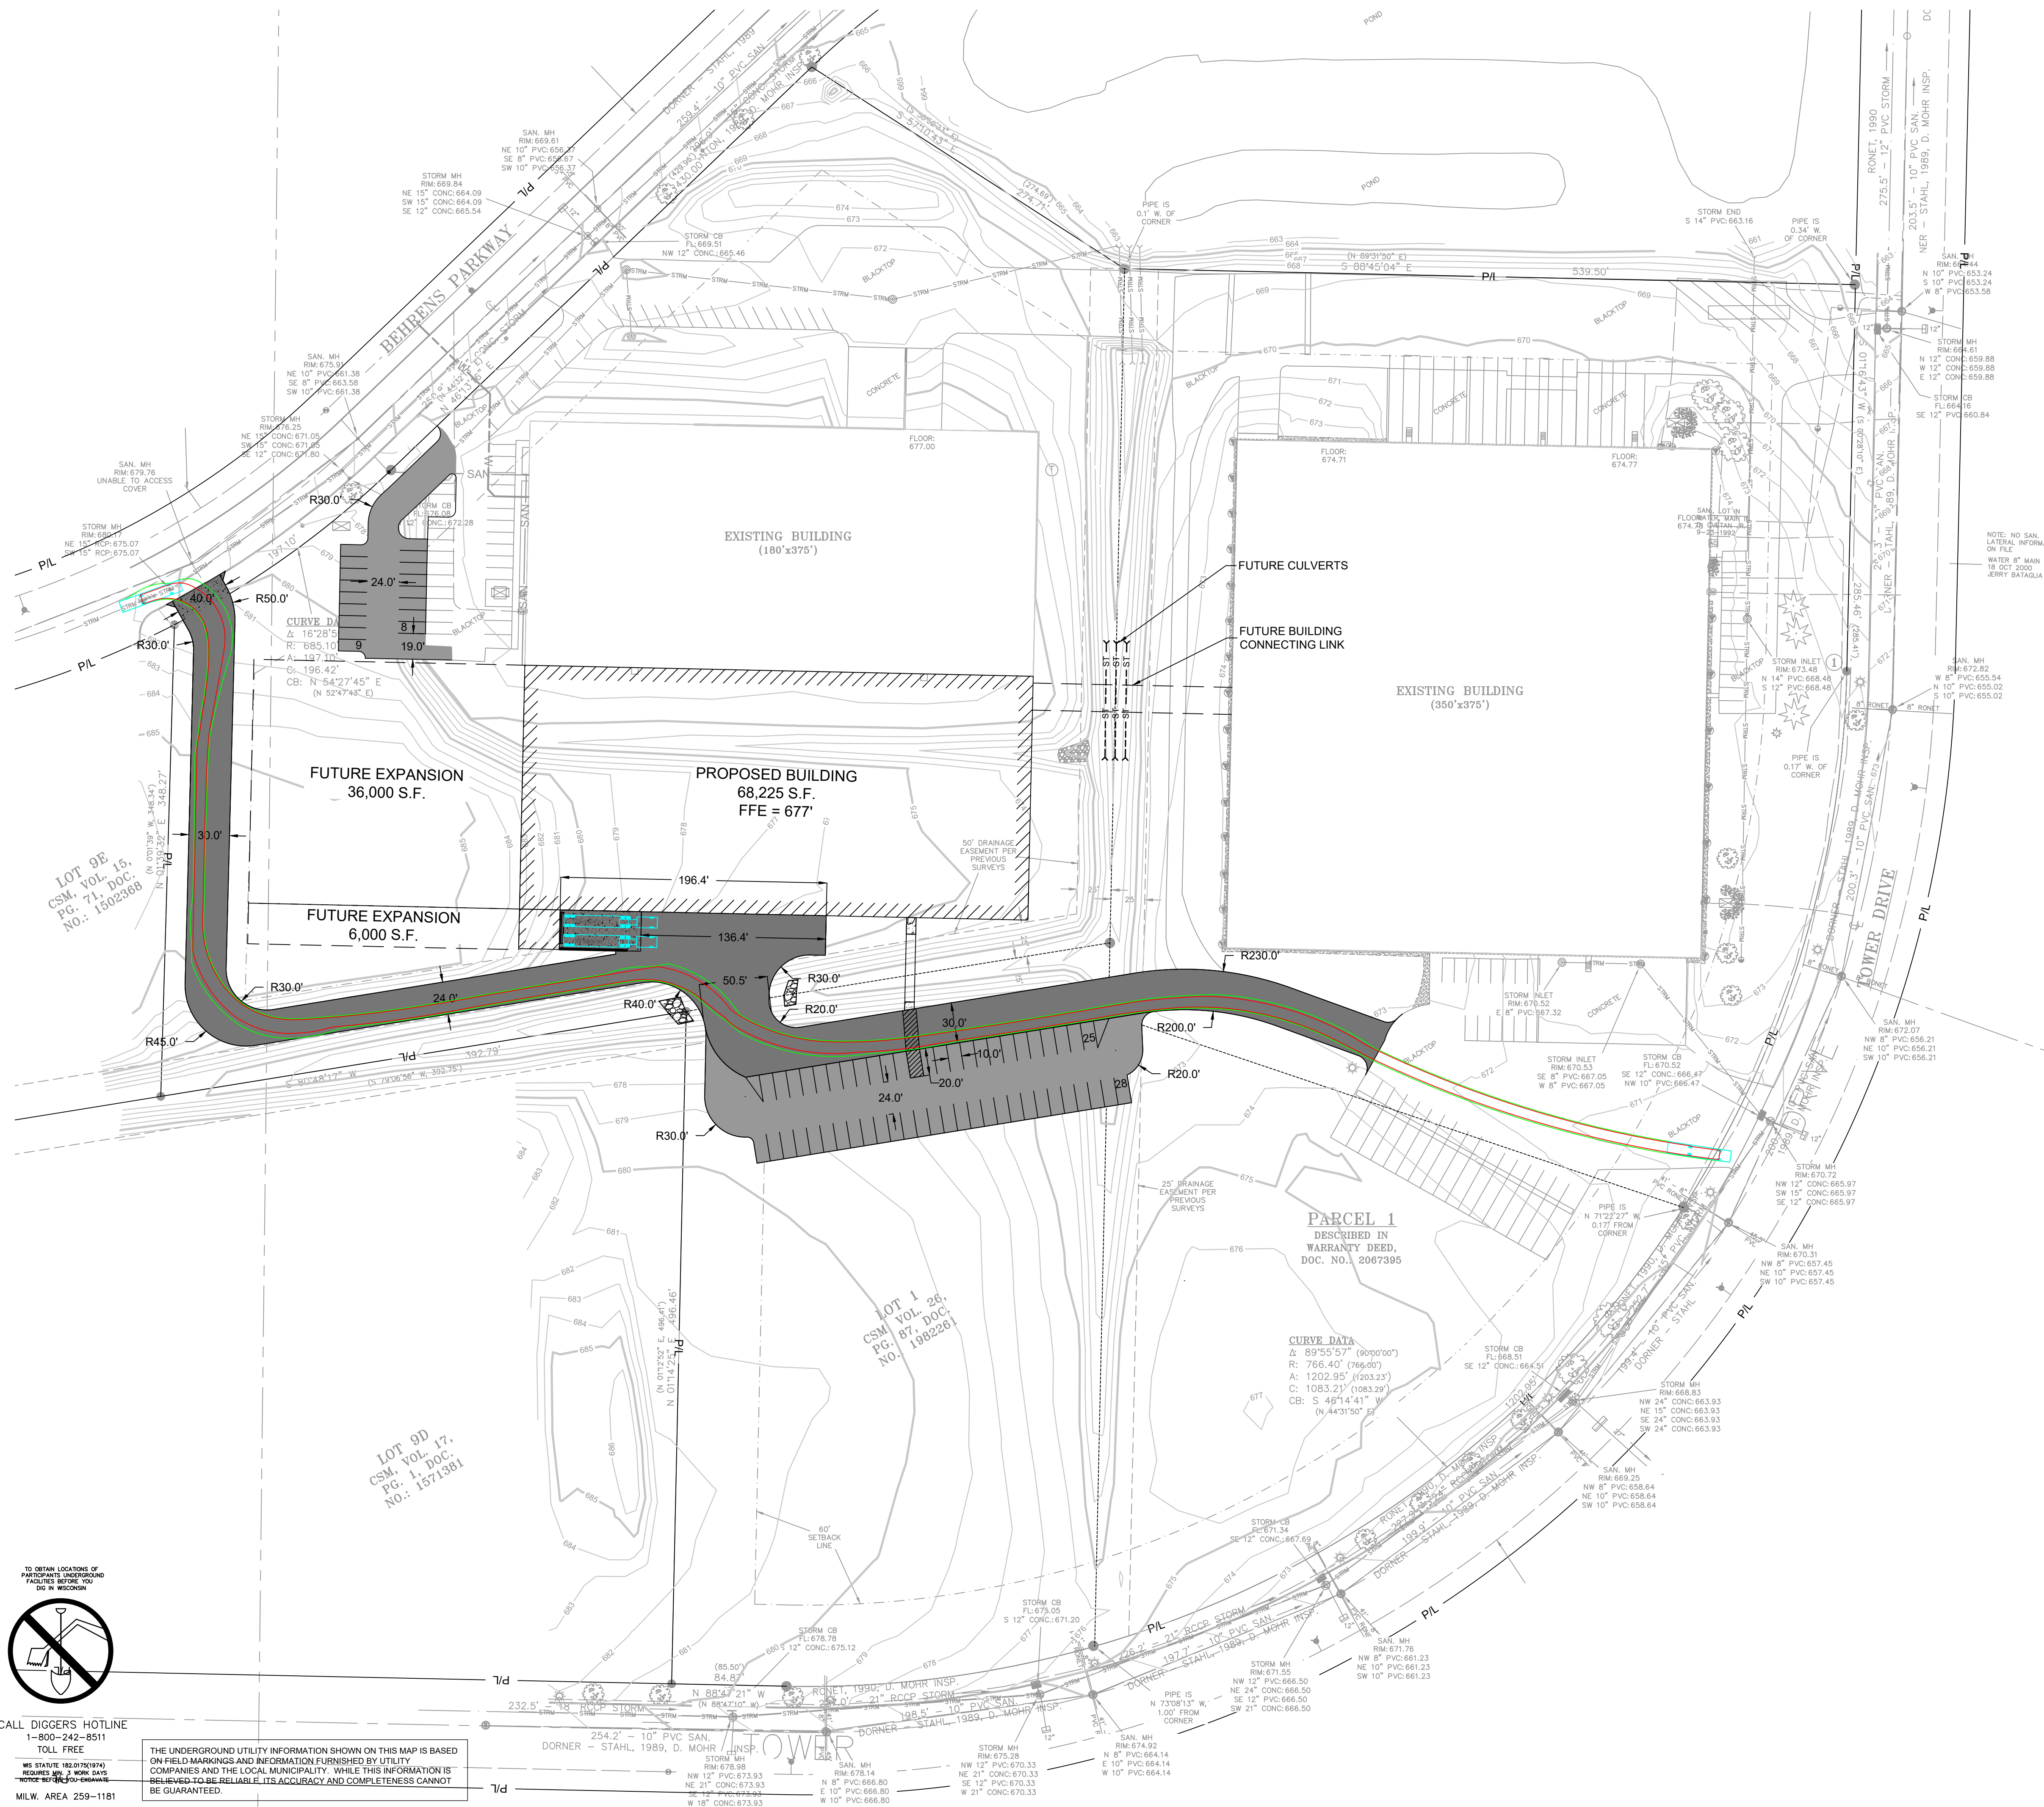
TRUCK TURNING EXHIBIT

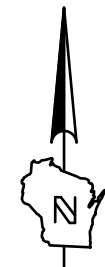
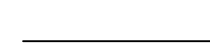
GENERAL INFORMATION:

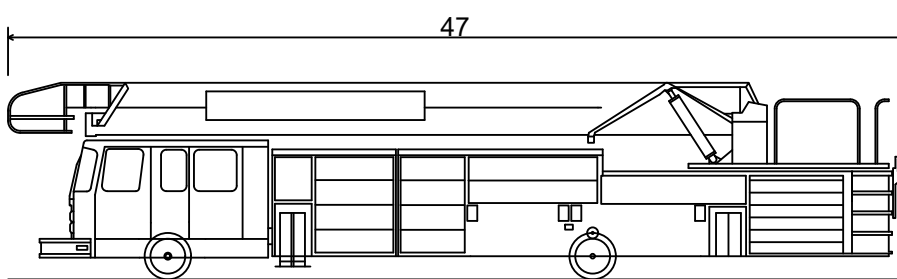
THIS PLAN AND IDEAS EXPRESSED HERE-IN ARE THE PROPERTY OF A.C.E. BUILDING SERVICE, INC. THESE PLANS SHALL NOT BE SHARED BY VISUAL MEANS OR REPRODUCED WITHOUT THE CONSENT OF A.C.E. BUILDING SERVICE, INC.

SHEET INFORMATION

A.C.E. JOB NO.
DATE: 7/1/2024
DRAWN BY: ---
SCALE: 1"=60'
SHEET




GRAPHIC SCALE
0 60 120
LEGEND:
 (C) CONCRETE PAVEMENT
(C40)
 (A) ASPHALT SURFACE
(A40)
 (B) HEAVY-DUTY ASPHALT SURFACE
(B40)
 CURB & GUTTER (ACCEPT)
 CURB & GUTTER (REJECT)


47
8.325 22.125

Sheboygan Fire Truck
Overall Length 47.000ft
Overall Width 8.330ft
Overall Body Height 10.241ft
Min Body Ground Clearance 0.671ft
Track Width 6.910ft
Lock-to-lock time 4.00s
Wall to Wall Turning Radius 48.170ft

TRUCK TURNING EXHIBIT