



Weill Center Foundation Expansion

2025 10 24

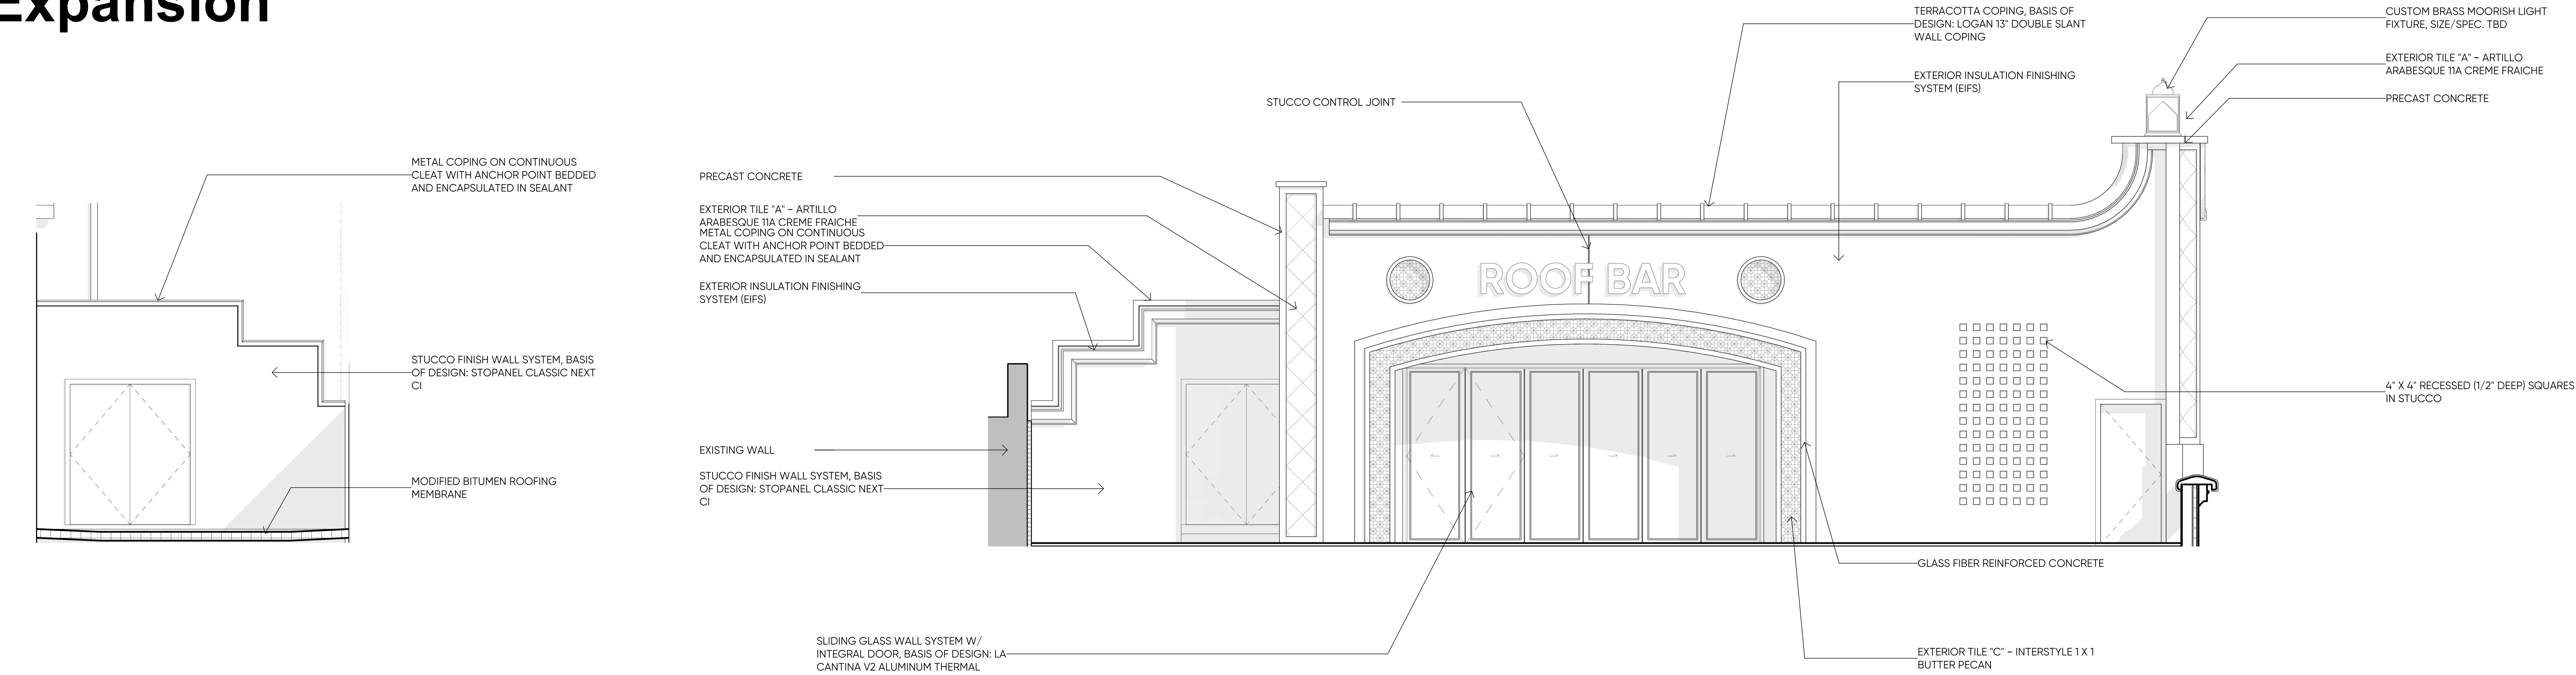

2 Roof Deck Elevation East Wall Mechanical Yard
A4 | A203 | SCALE: 1/4" = 1'-0"


3 Roof Deck Building Elevation
A4 | A203 | SCALE: 1/4" = 1'-0"

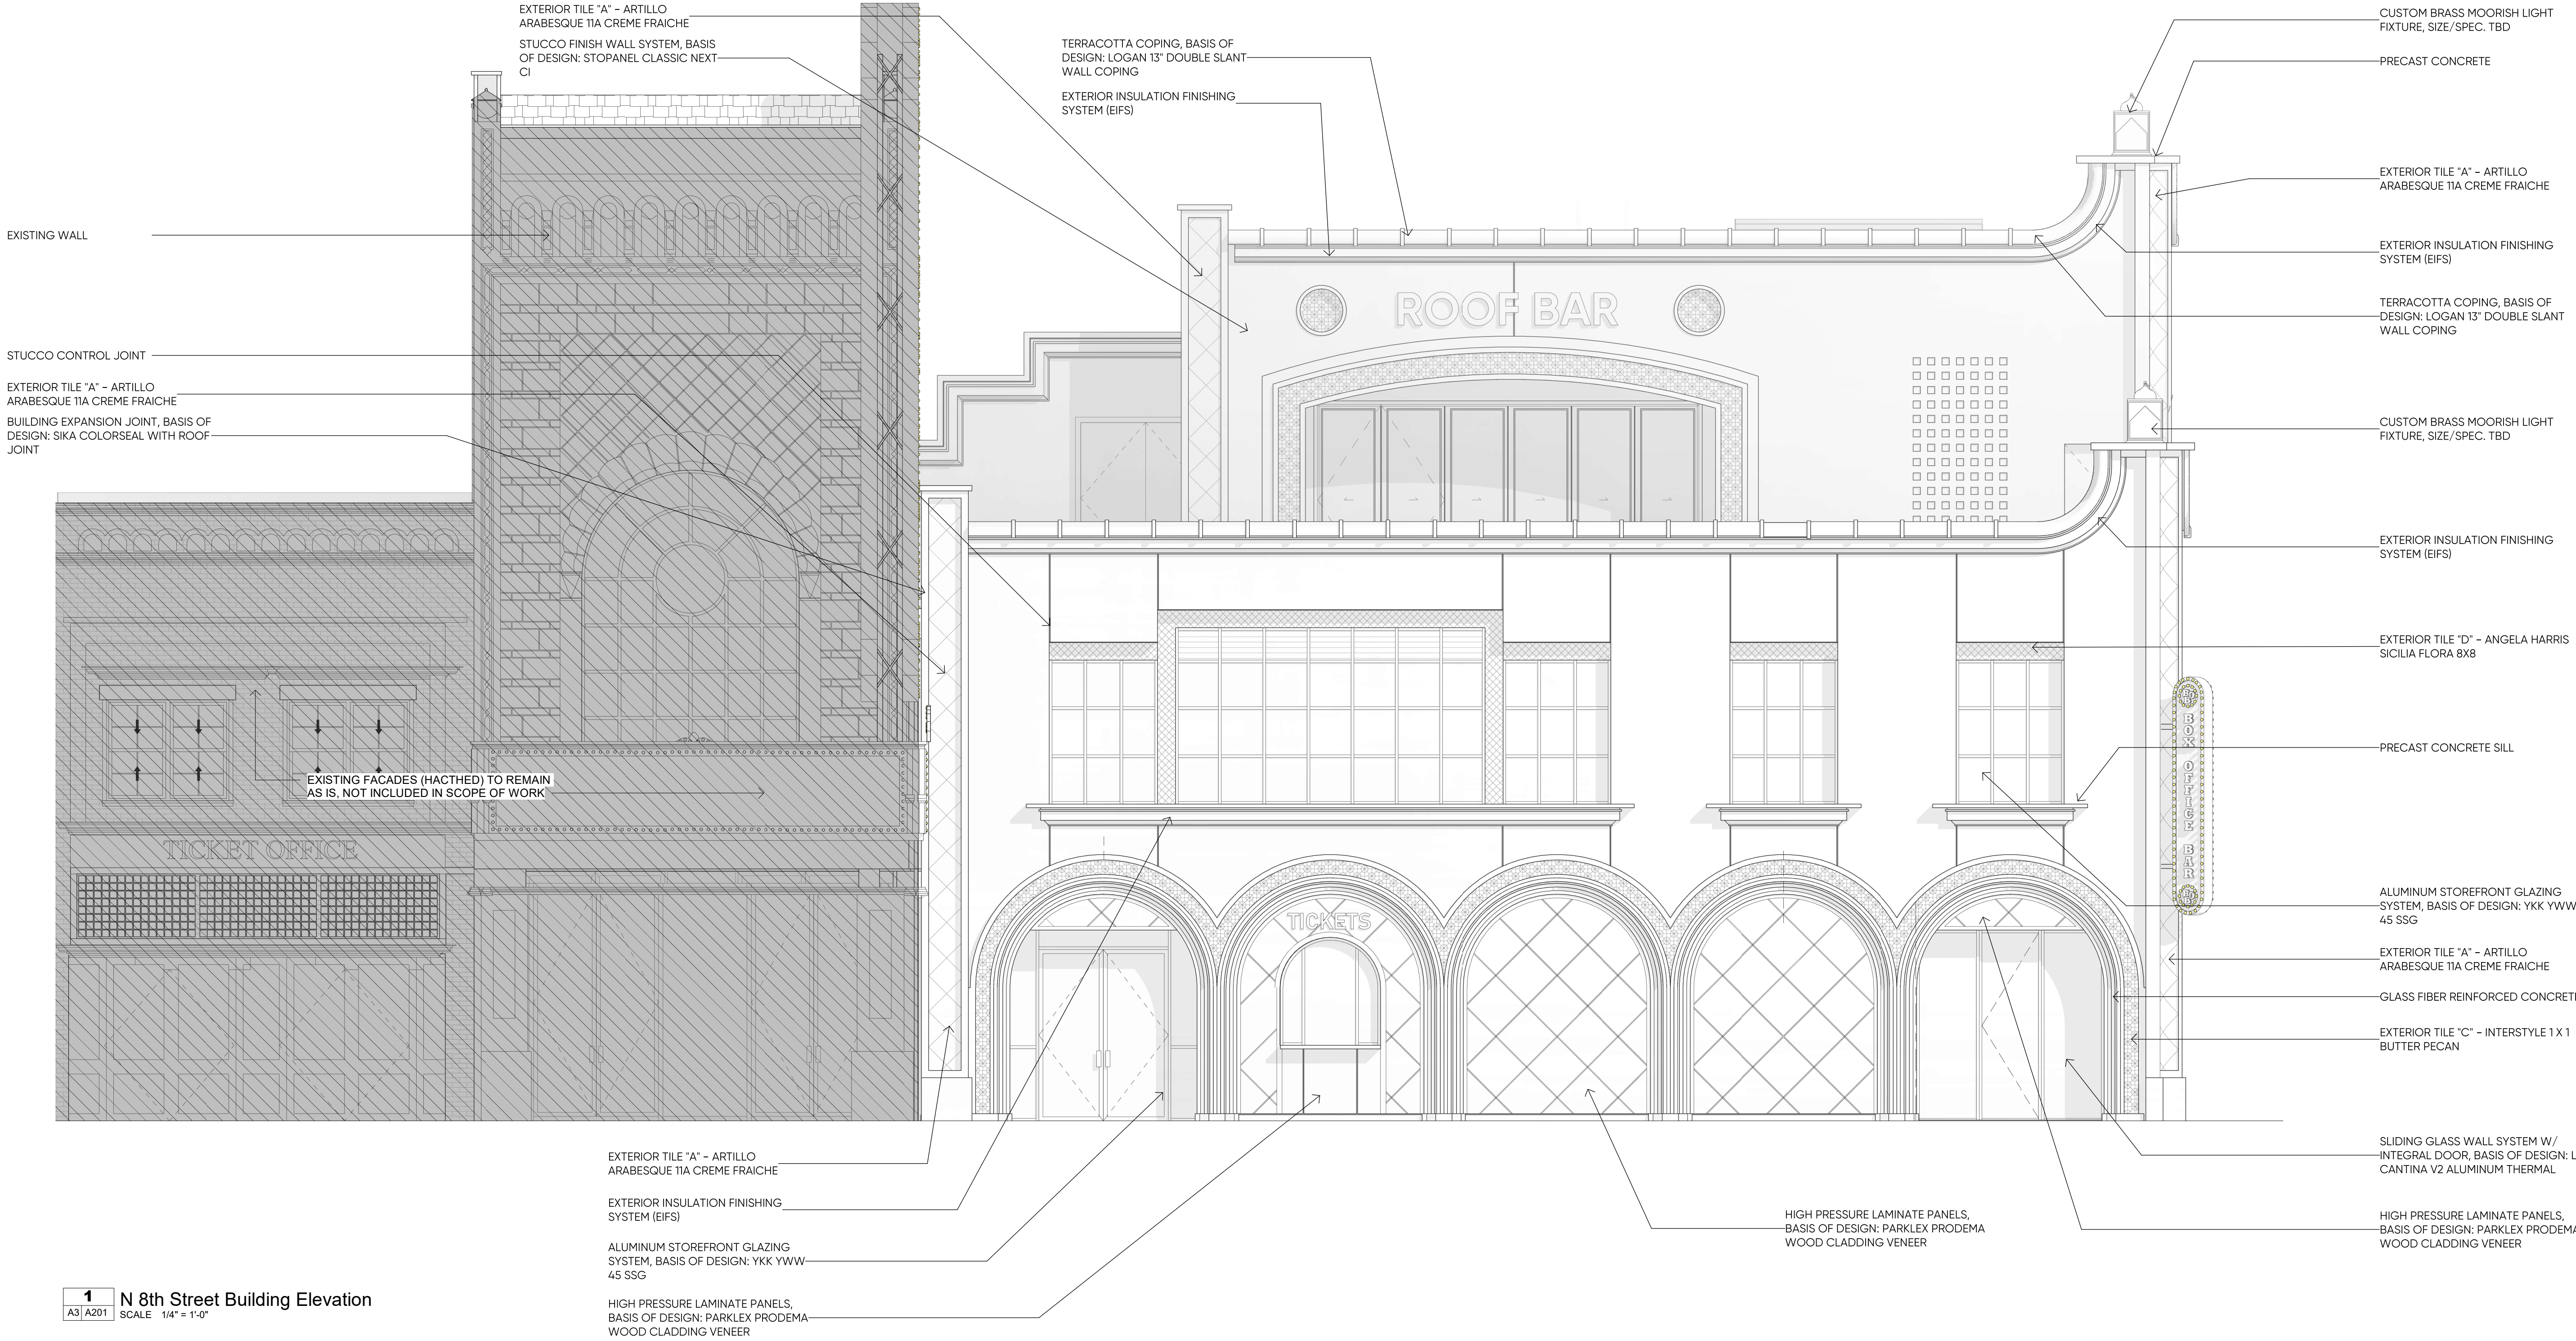

1 N 8th Street Building Elevation
A3 | A201 | SCALE: 1/4" = 1'-0"


Weill Center Foundation Expansion

2025 10 24

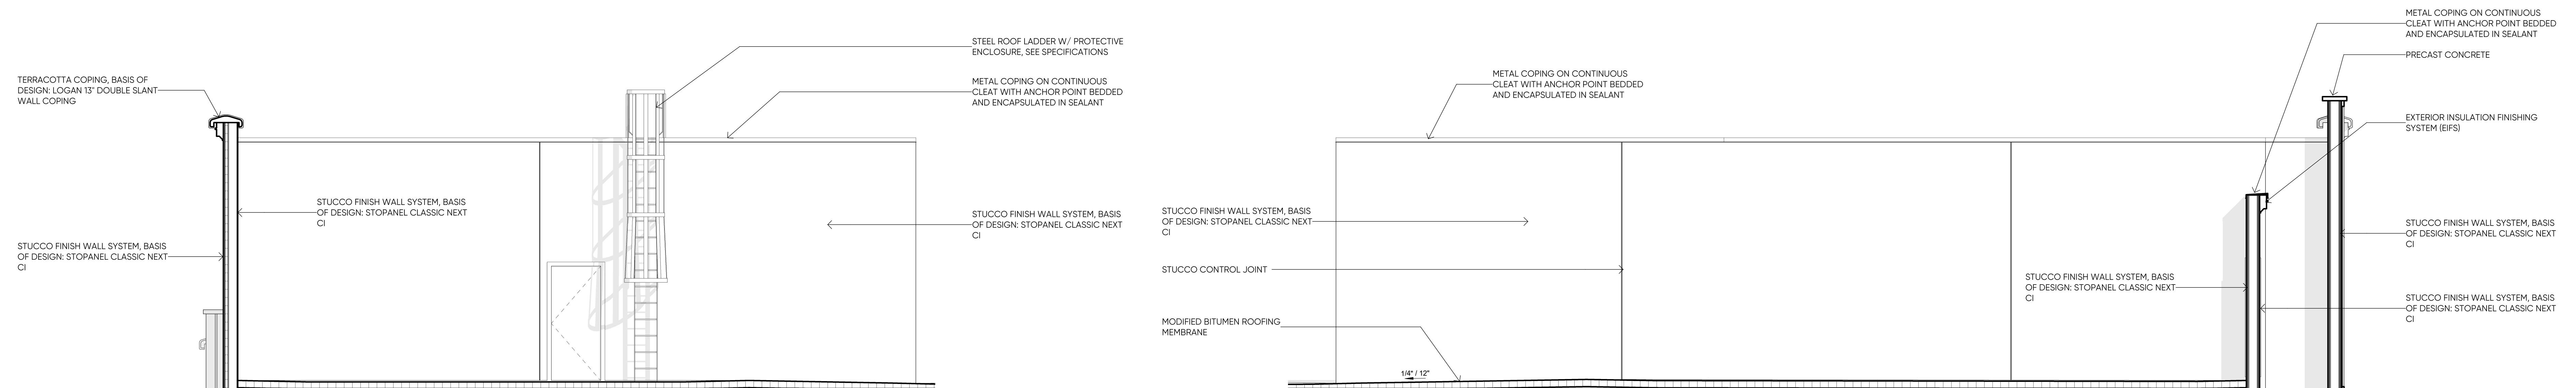

3 Roof Deck Elevation West Wall @ Mechanical Yard
 A4 A203 SCALE 1/4" = 1'-0"

2 Roof Deck Elevation South Wall @ Mechanical Yard
 A4 | A203 SCALE 1/4" = 1'-0"

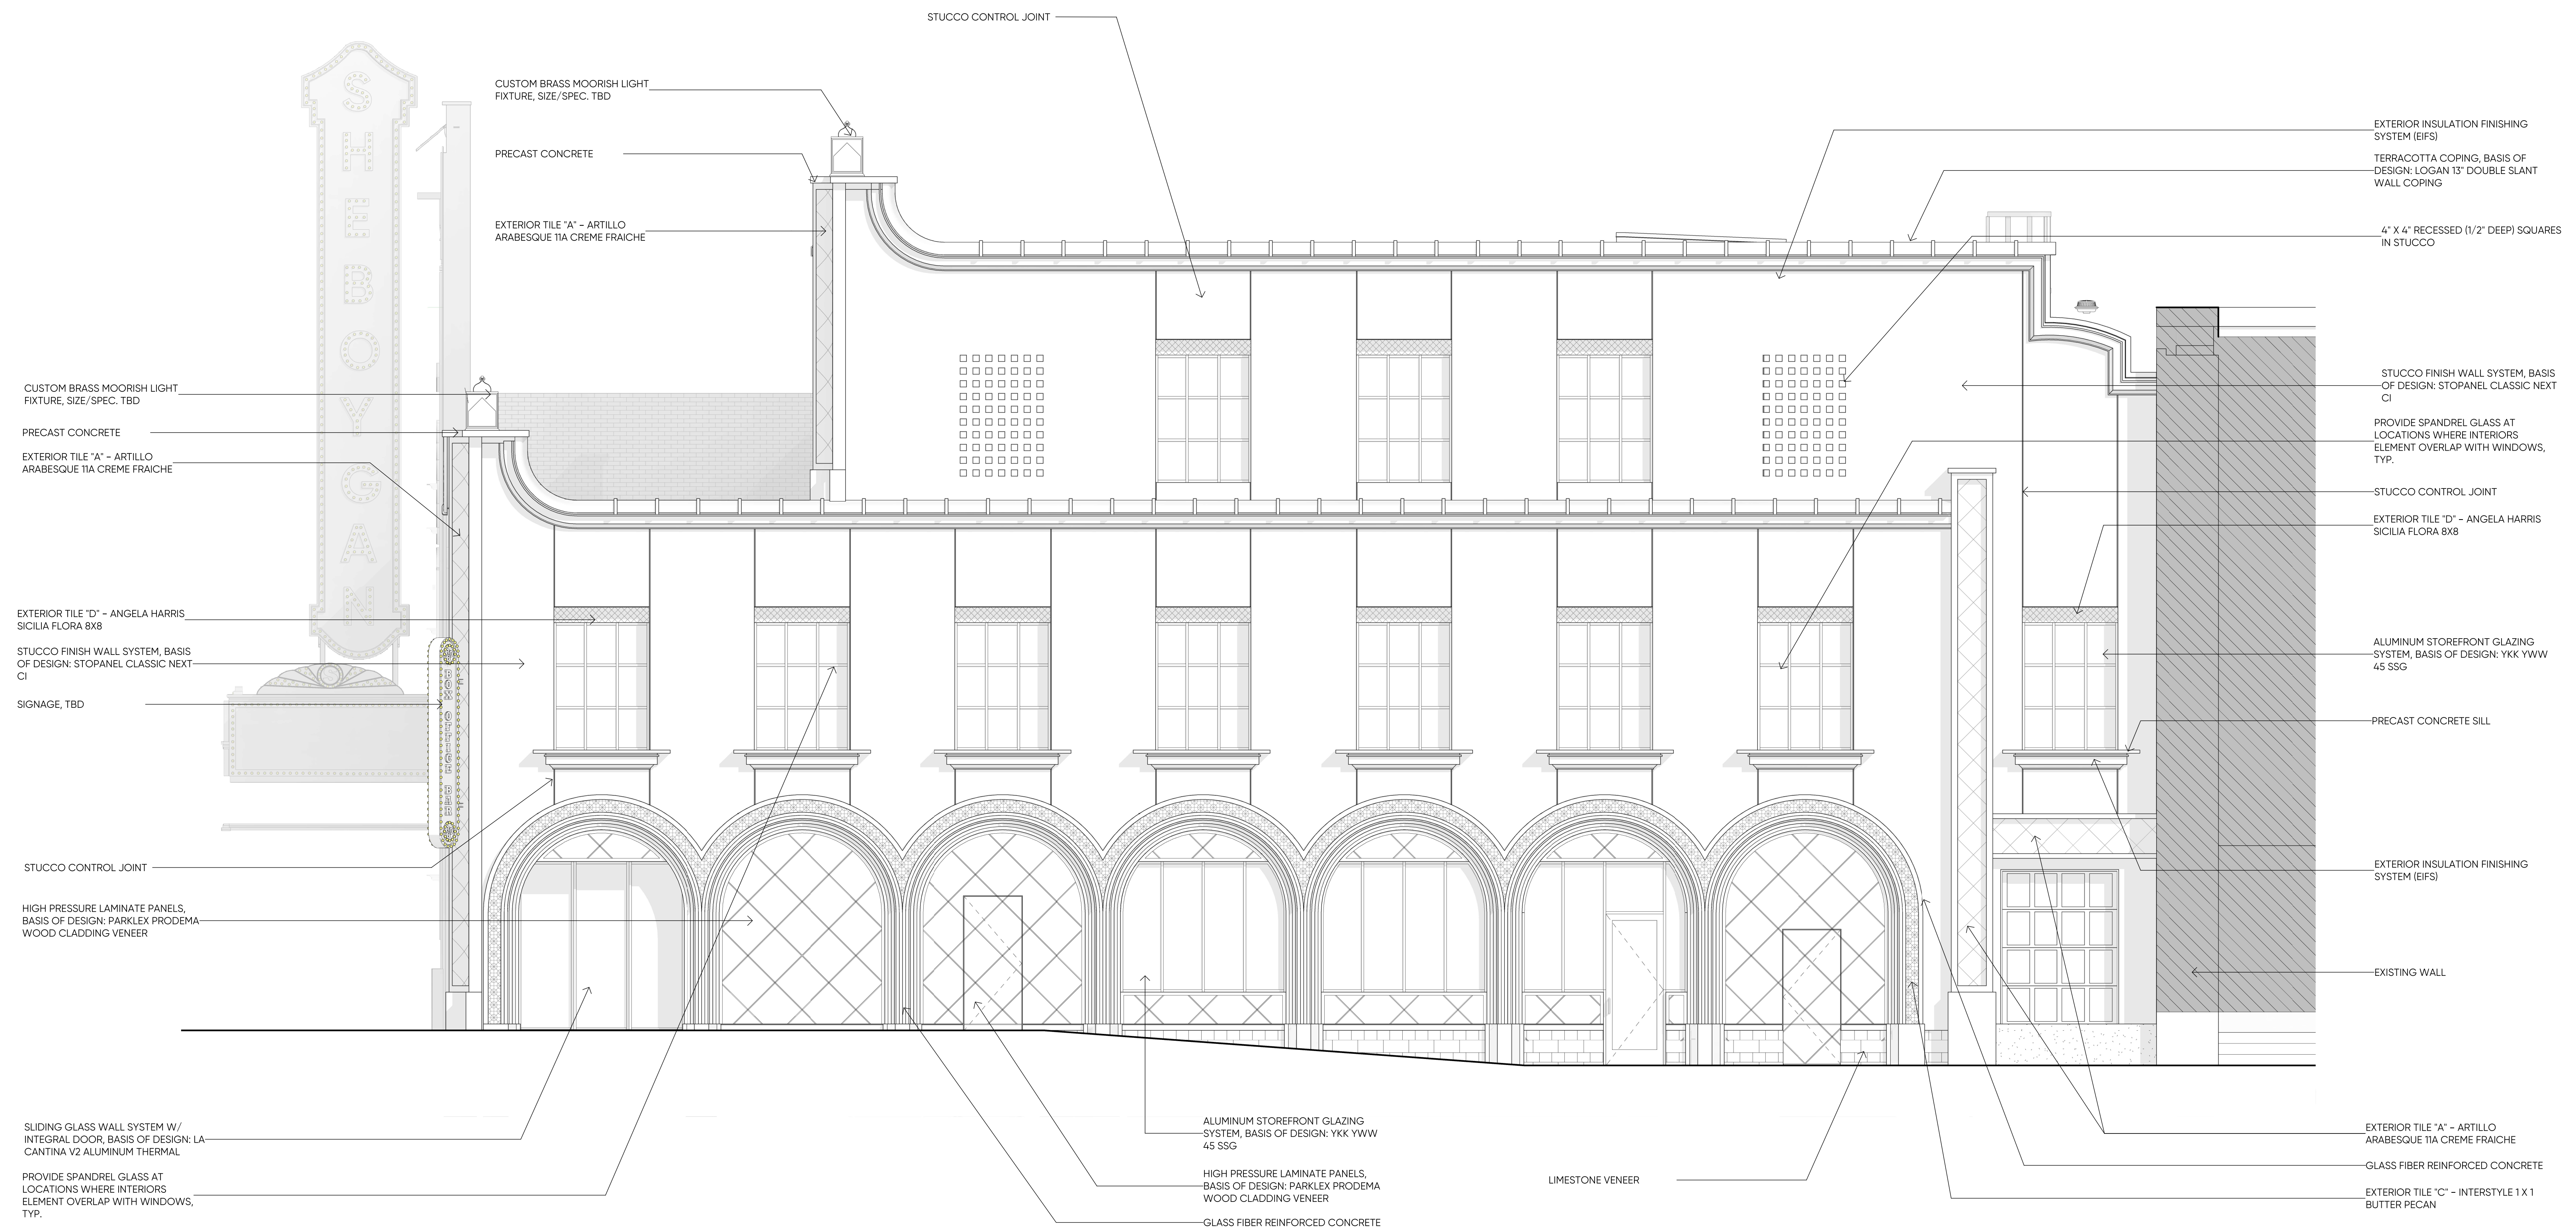

1 Niagara Ave Exterior Building Elevation
A3 A201 SCALE 1/4" = 1'-0"