



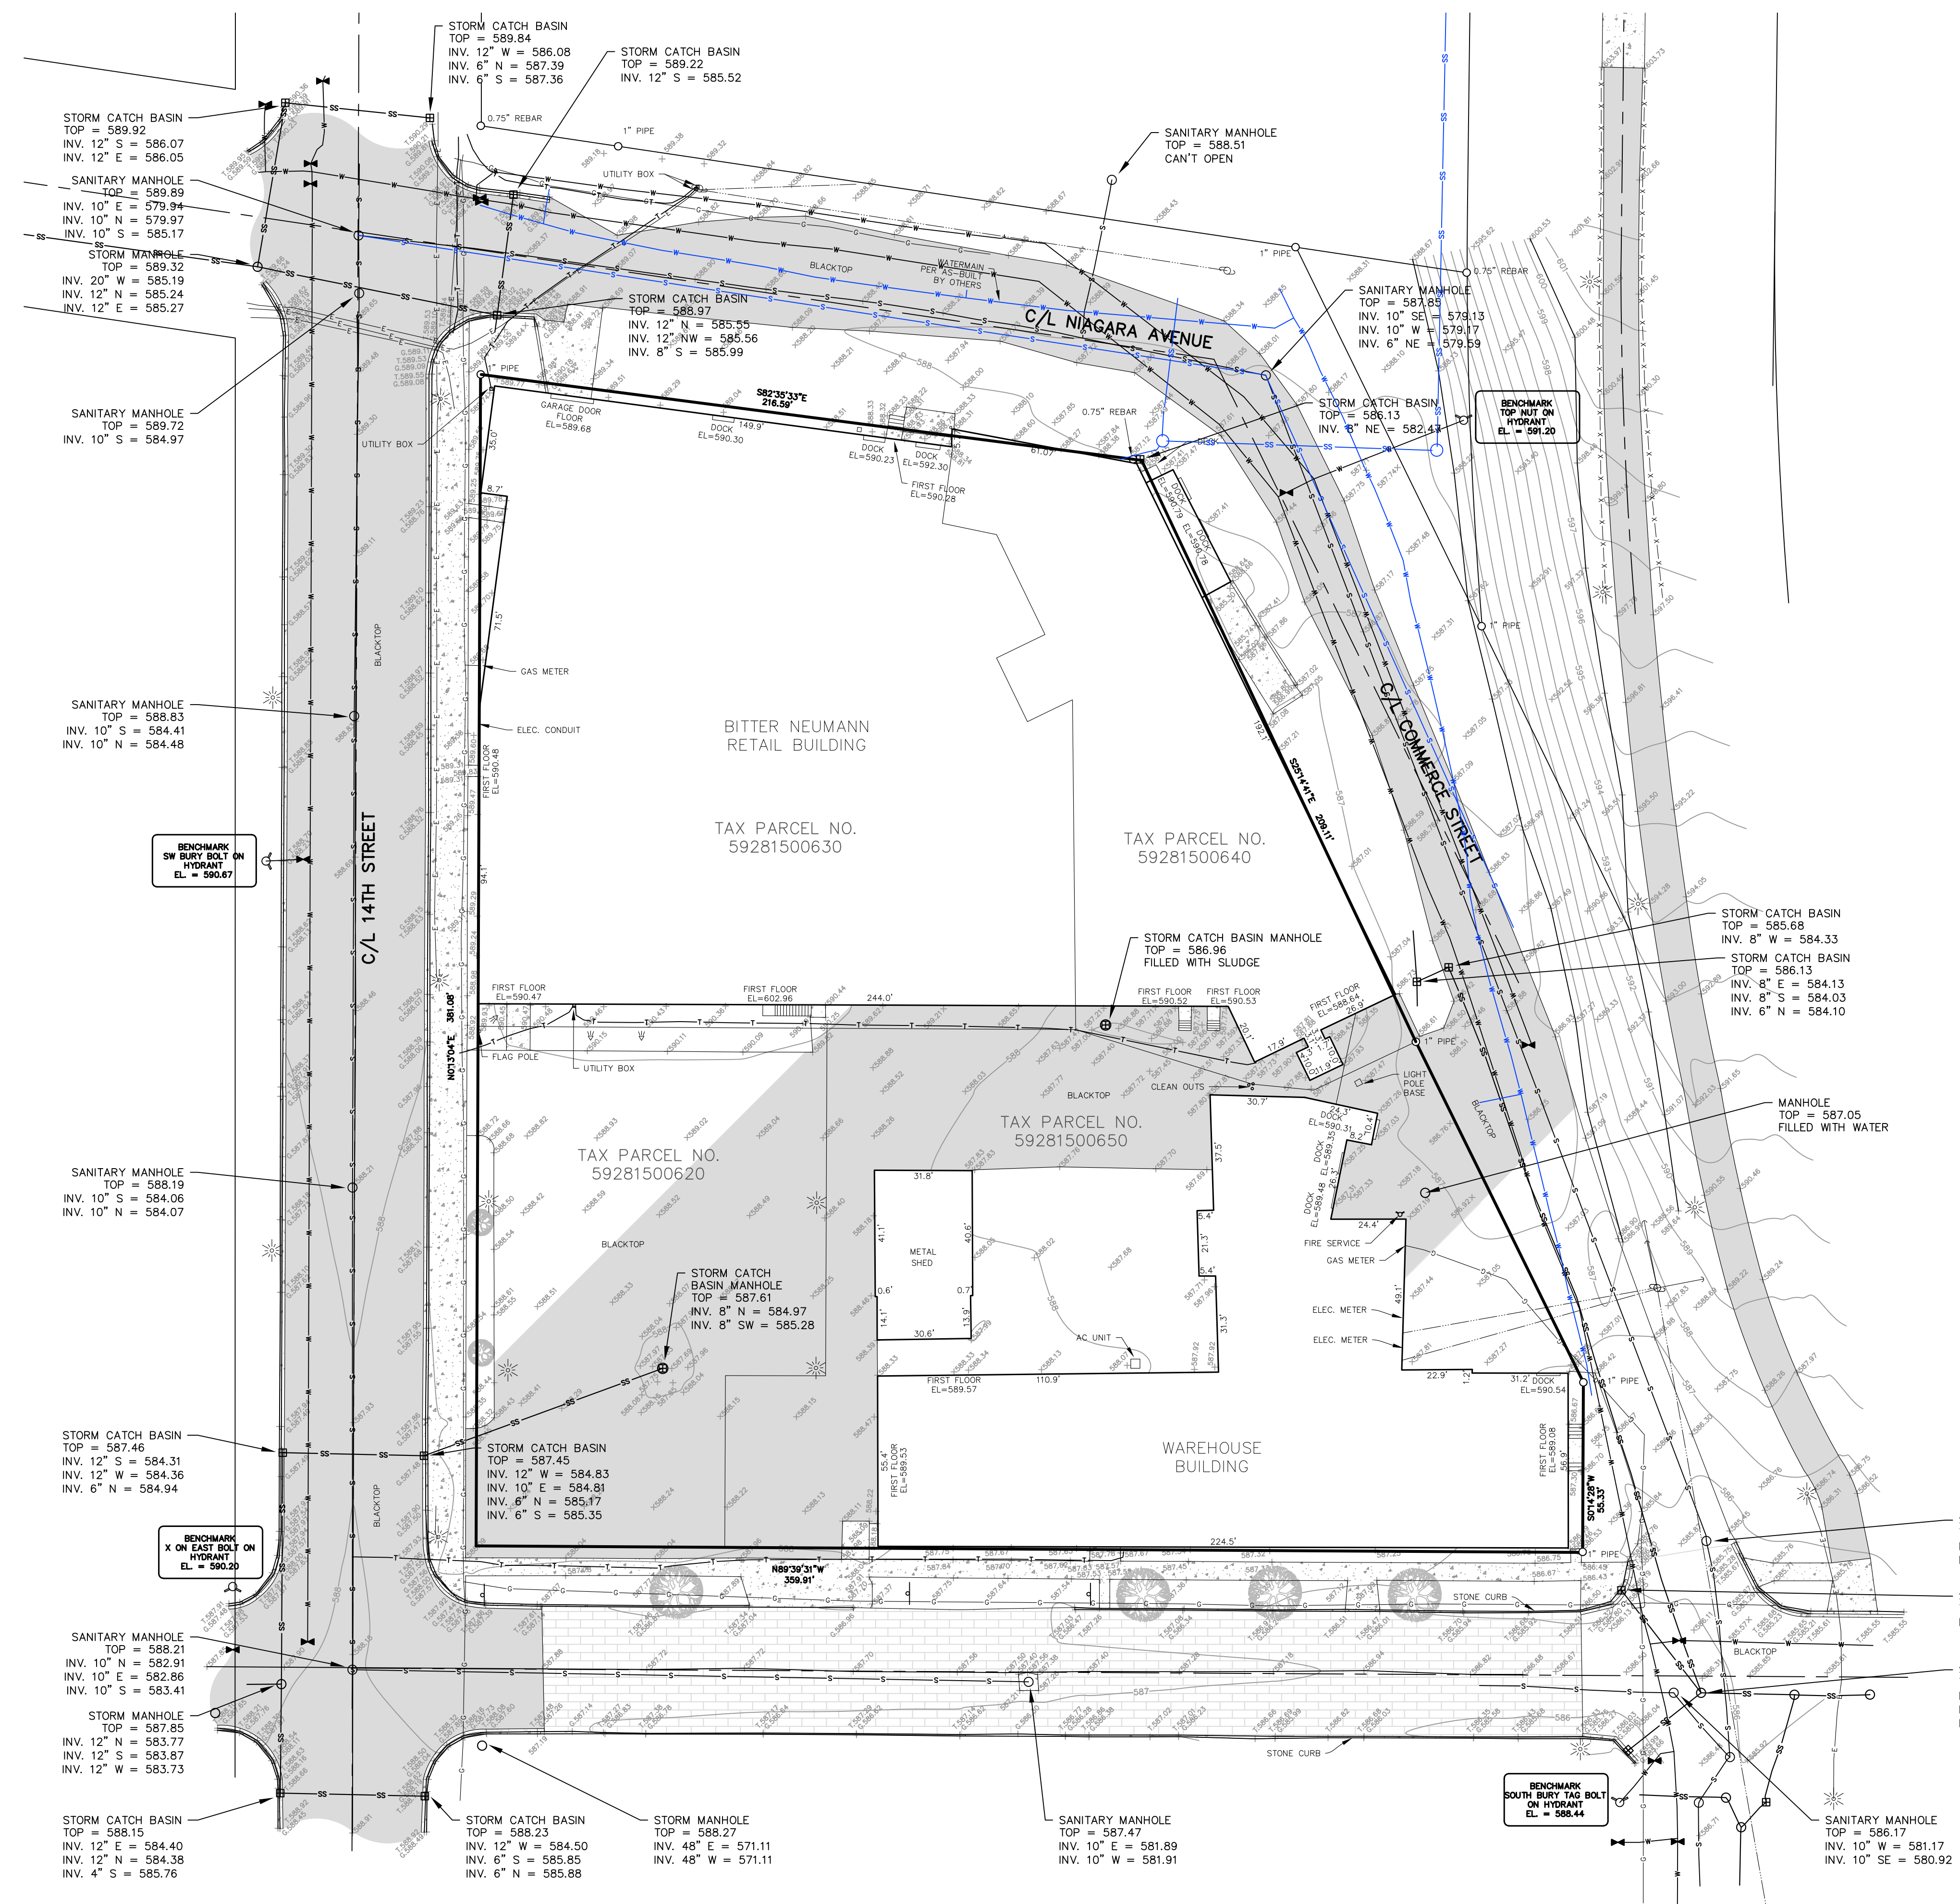

LEGEND

- = IRON STAKE FOUND
- = IRON STAKE SET
- ⊙ = CONTROL POINT
- ⊕ = UTILITY POLE & GUY WIRE
- ⊛ = LIGHT POLE
- ⊥ = SIGN
- ⊥ = HYDRANT
- ⊥ = VALVE
- ⊥ = CATCH BASIN
- ⊙ = MANHOLE
- ⊕ = CATCH BASIN MANHOLE
- S—S— = SANITARY SEWER
- SS—SS— = STORM SEWER
- W—W— = WATER MAIN
- E—E— = ELECTRICAL LINE
- G—G— = GAS LINE
- T—T— = TELECOM LINE
- X—X—X—X— = FENCE LINE
- — — — — = OVERHEAD WIRES
- T. = TOP OF CURB ELEVATION
- G. = GUTTER ELEVATION

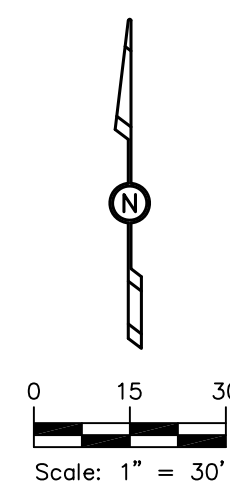

NOTES:  
1. UTILITY LOCATIONS ARE SHOWN PER DIGGERS HOTLINE FLAGS AND PAINT.  
2. COORDINATES ARE BASED ON SHEBOYGAN COUNTY COORDINATE SYSTEM.  
3. ELEVATIONS ARE NAVD83.

TOPOGRAPHIC SURVEY

FOR: JB SITE DESIGN AND ENGINEERING, LLC  
1129 KENTUCKY AVENUE  
SHEBOYGAN, WI 53081  
PART OF BLOCK 122, THE ORIGINAL PLAT OF SHEBOYGAN, LOCATED IN THE NE 1/4, SECTION 22, T15N, R23E, CITY OF SHEBOYGAN, SHEBOYGAN COUNTY, WISCONSIN

Revisions:

