


STORM SEWER CATCH BASIN
TOP = 652.39
CATCH NOT ACCESS
(CLOUSED WITH LEAVES)

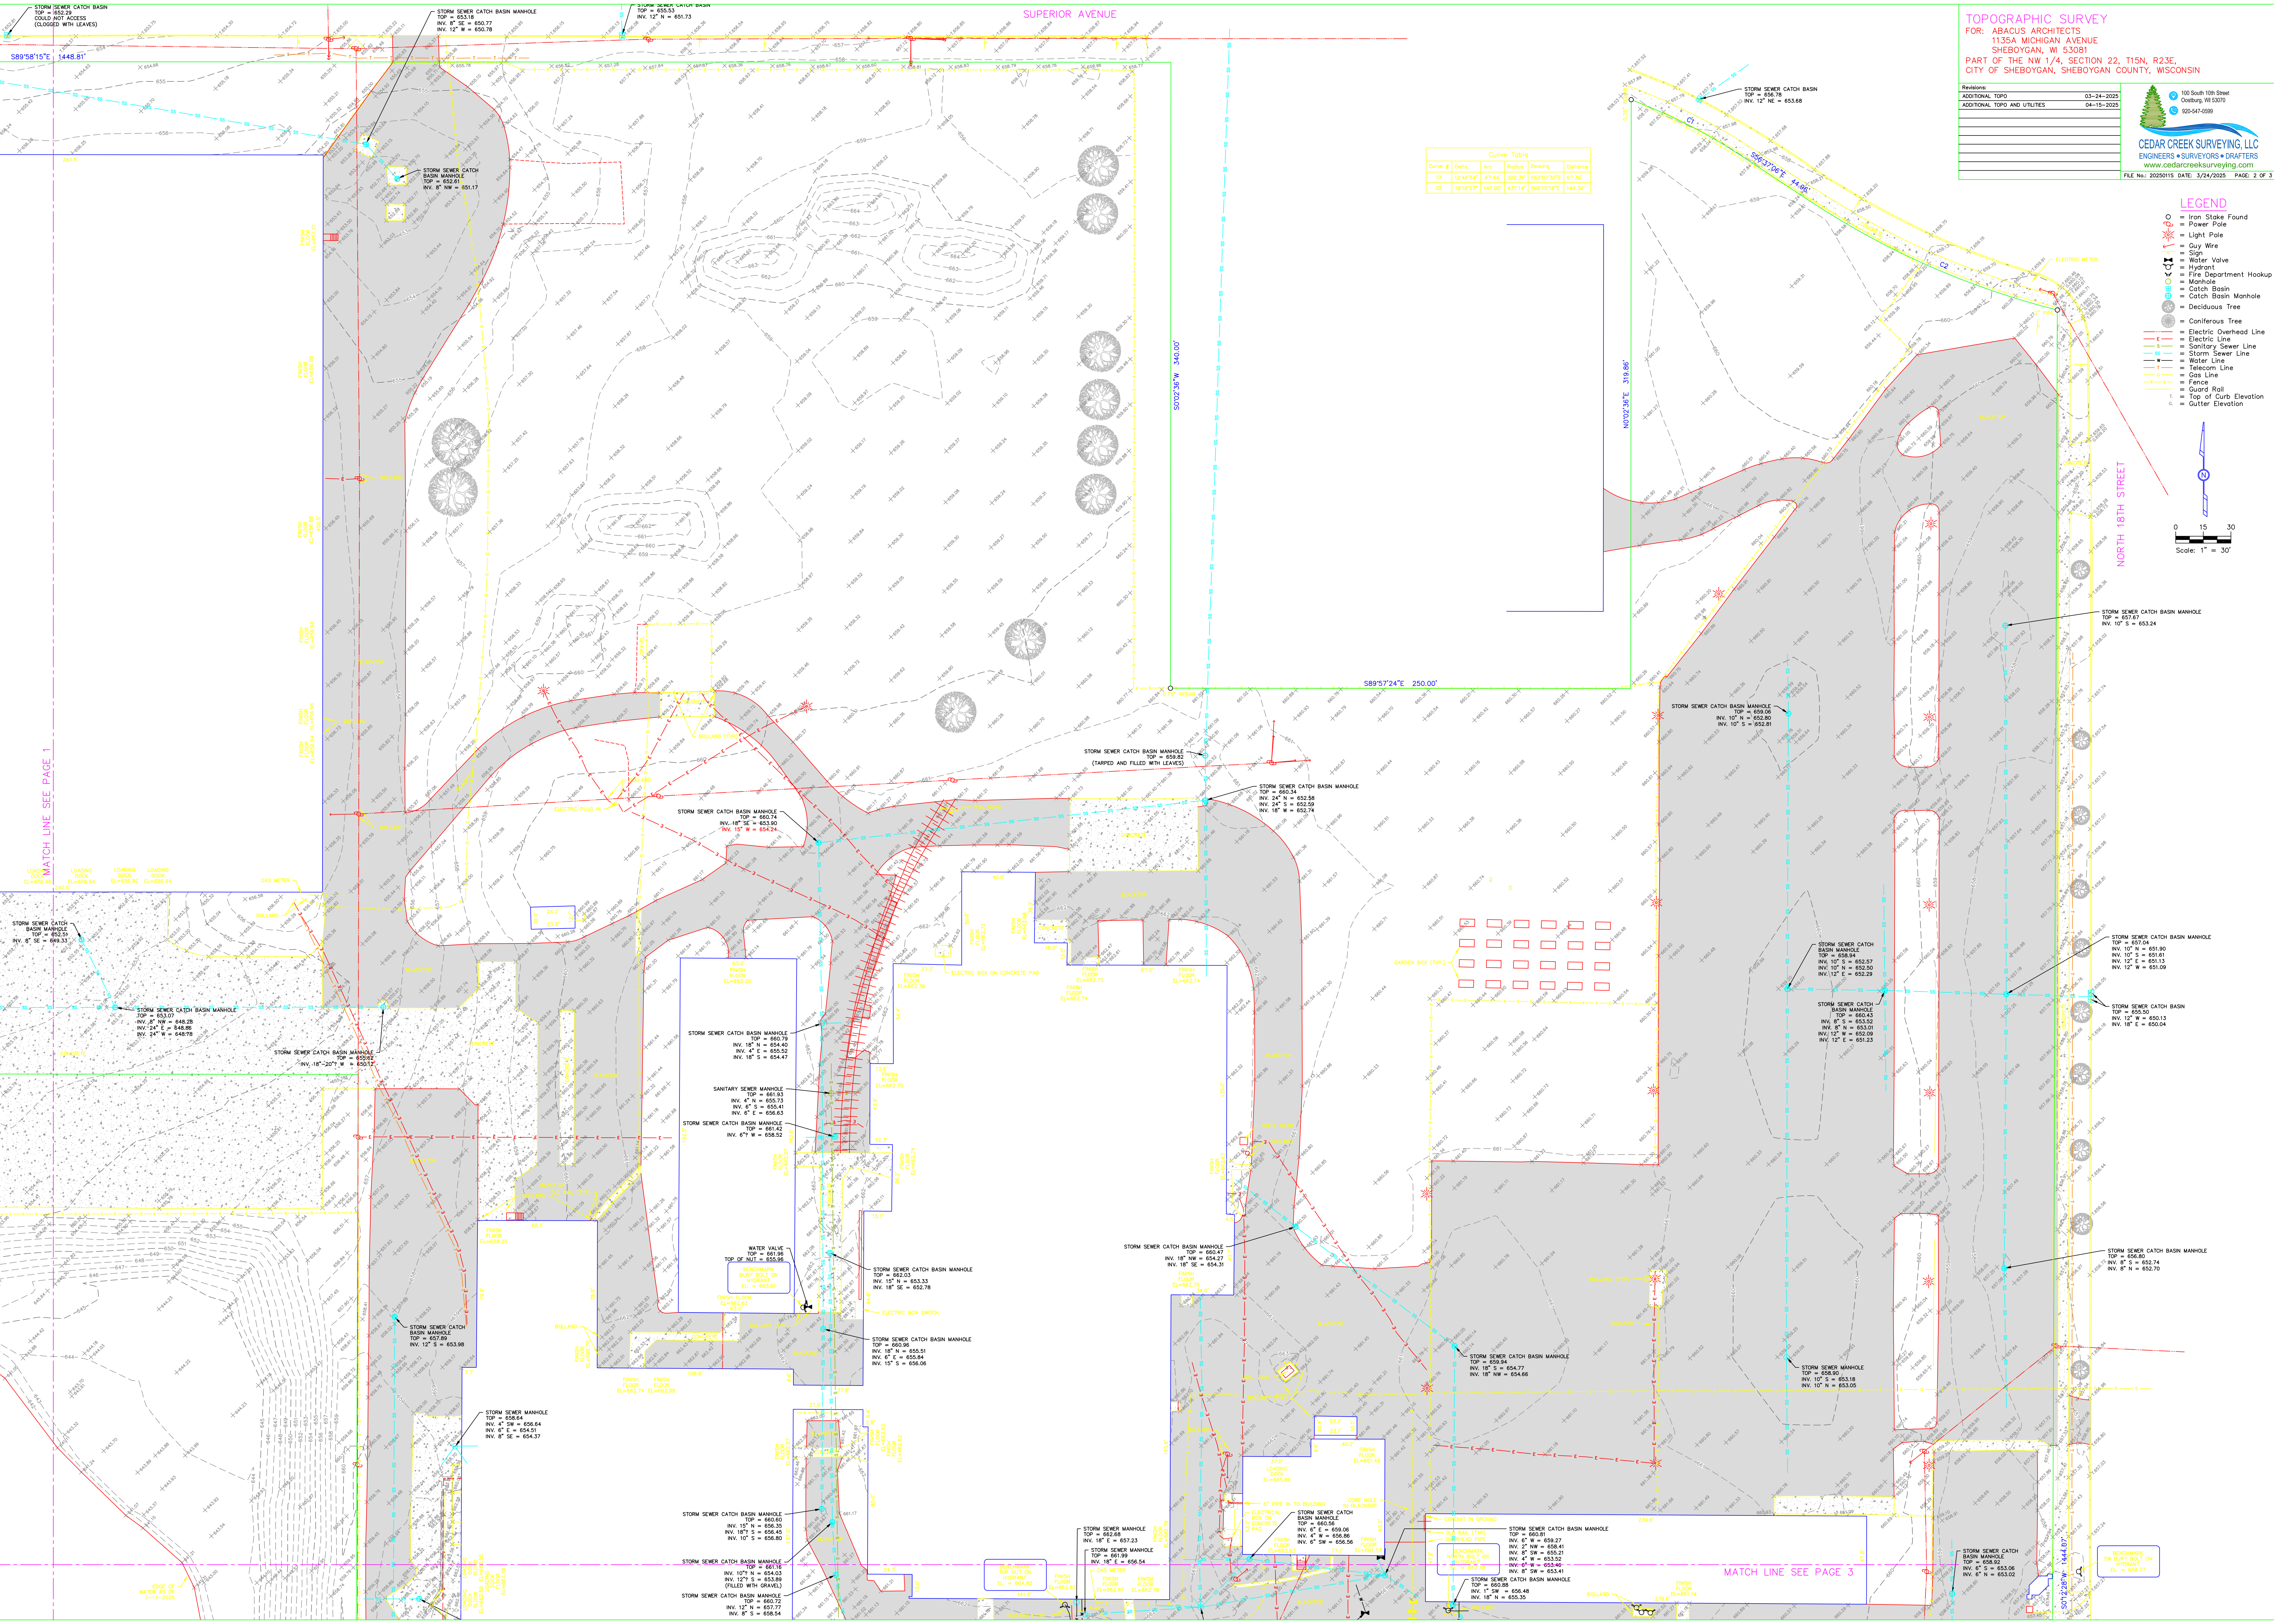

SUPERIOR AVENUE

TOPOGRAPHIC SURVEY
FOR: ABACUS ARCHITECTS
1135A MICHIGAN AVENUE
SHEBOYGAN, WI 53081
PART OF THE NW 1/4, SECTION 22, T15N, R23E,
CITY OF SHEBOYGAN, SHEBOYGAN COUNTY, WISCONSIN

Revisions	03-24-2025
ADDITIONAL TOPO	04-15-2025
ADDITIONAL TOPO AND UTILITIES	

100 South 10th Street
Oshkosh, WI 53070
920-547-0299

CEDAR CREEK SURVEYING, LLC
ENGINEERS • SURVEYORS • DRAFTERS
www.cedarcreeksurveying.com

FILE No.: 20250115 DATE: 3/24/2025 PAGE: 2 OF 3

LEGEND

- Iron Stake Found
- Power Pole
- Light Pole
- Guy Wire
- Sign
- Water Valve
- Hydrant
- Fire Department Hookup
- Manhole
- Catch Basin
- Catch Basin Manhole
- Deciduous Tree
- Coniferous Tree
- Electric Overhead Line
- Electric Line
- Sanitary Sewer Line
- Storm Sewer Line
- Water Line
- Telecom Line
- Gas Line
- Fence
- Guard Rail
- Top of Curb Elevation
- Gutter Elevation

0 15 30
Scale: 1" = 30'

Curve Table					
Curve #	Delta	Arc	Radius	Bearing	Distance
C1	12°46'54"	67.44	309.31	S63°00'30"E	67.30'
C2	19°16'27"	147.05	437.14	S66°10'18"E	146.36'

MATCH LINE SEE PAGE 1

MATCH LINE SEE PAGE 3