


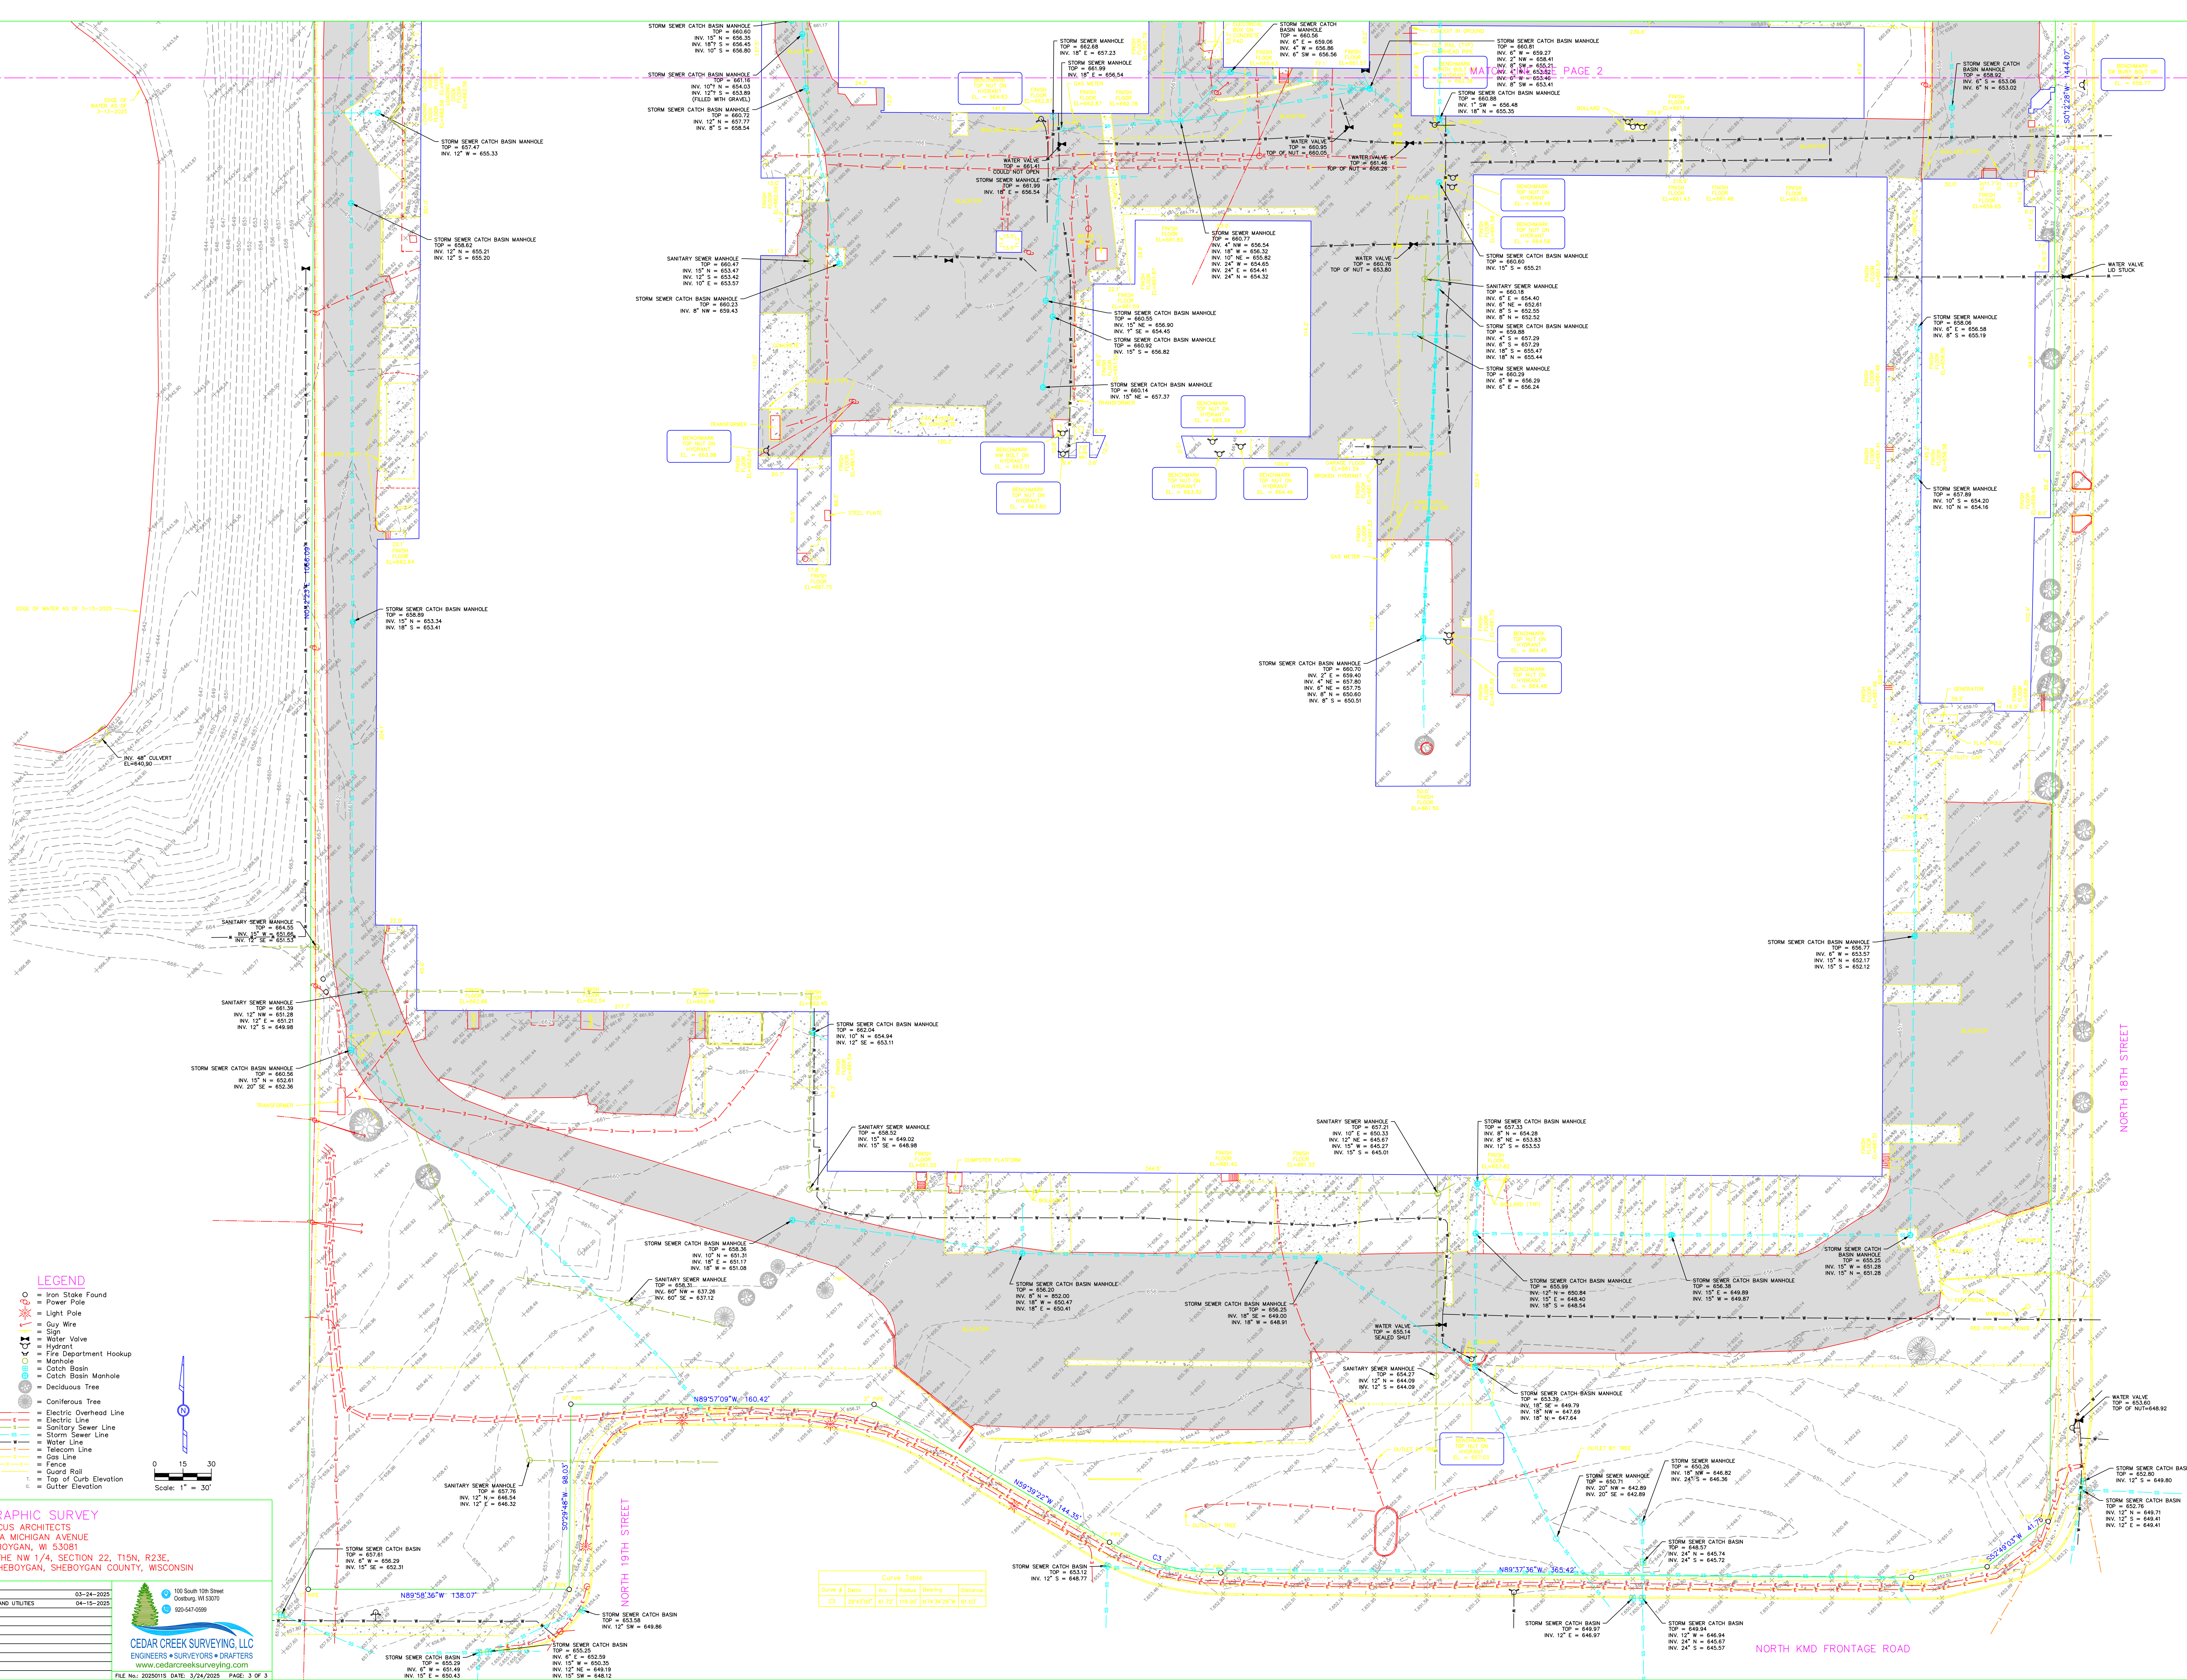

TOPOGRAPHIC SURVEY
FOR: ABACUS ARCHITECTS
1135A MICHIGAN AVENUE
SHEBOYGAN, WI 53081
PART OF THE NW 1/4, SECTION 22, T15N, R23E,
CITY OF SHEBOYGAN, SHEBOYGAN COUNTY, WISCONSIN

Revisions:	
ADDITIONAL TOPO	03-24-2025
ADDITIONAL TOPO AND UTILITIES	04-15-2025



 100 South 10th Street
Oostburg, WI 53070
920-547-0599

CEDAR CREEK SURVEYING, LLC
ENGINEERS • SURVEYORS • DRAFTERS
www.cedarcreeksurveying.com

FILE No.: 2025011S DATE: 3/24/2025 PAGE: 3 OF 3

NORTH KMD FRONTAGE ROAD