

EXHIBIT A

AFFECTS TAX PARCEL NO. 59281470998 AND 59281470999

LEGAL DESCRIPTION OF ROAD VACATION AREA

THAT PART OF SOUTH TAYLOR DRIVE AS RECORDED IN SHEBOYGAN COUNTY CERTIFIED SURVEY MAP, VOLUME 28, PAGES 331-339, AS DOCUMENT NO. 2061659, LOCATED IN PARTS OF THE NE 1/4, NW 1/4, AND SW 1/4 OF THE NW 1/4 OF SECTION 16, TOWNSHIP 14 NORTH, RANGE 23 EAST, CITY OF SHEBOYGAN, SHEBOYGAN COUNTY, WISCONSIN DESCRIBED AS FOLLOW:

COMMENCING AT THE NORTH 1/4 CORNER OF SAID SECTION 16, TOWN 14 NORTH, RANGE 23 EAST;
 THENCE N88°29'52"W COINCIDENT WITH THE NORTH LINE OF THE NORTHWEST 1/4 OF SAID SECTION 16 A DISTANCE OF 1,265.35 FEET;
 THENCE S03°57'07"W A DISTANCE OF 50.05 FEET TO THE NORTHWEST CORNER OF LOT 2, SHEBOYGAN COUNTY CERTIFIED SURVEY MAP RECORDED IN VOLUME 28 ON PAGES 331-339, AS DOCUMENT NUMBER 2061629 BEING THE POINT OF BEGINNING;
 THENCE S03°57'07"W COINCIDENT WITH THE EAST LINE OF SOUTH TAYLOR DRIVE A DISTANCE OF 114.12 FEET;
 THENCE COINCIDENT WITH SAID EAST LINE, 579.03 FEET ALONG THE ARC OF A CURVE TO THE RIGHT WHOSE RADIUS IS 3,054.00 FEET AND WHOSE CHORD BEARS S09°23'00"W A LENGTH OF 578.17 FEET;
 THENCE COINCIDENT WITH SAID EAST LINE, 336.11 FEET ALONG THE ARC OF A CURVE TO THE RIGHT WHOSE RADIUS IS 1,027.00 FEET AND WHOSE CHORD BEARS S24°11'26"W A LENGTH OF 334.61 FEET;
 THENCE S33°33'59"W COINCIDENT WITH SAID EAST LINE A DISTANCE OF 113.70 FEET;
 THENCE COINCIDENT WITH SAID EAST LINE, 353.51 FEET ALONG THE ARC OF A CURVE TO THE LEFT WHOSE RADIUS IS 772.96 FEET AND WHOSE CHORD BEARS S20°27'54"W A LENGTH OF 350.43 FEET;
 THENCE S07°21'48"W COINCIDENT WITH SAID EAST LINE A DISTANCE OF 16.14 FEET;
 THENCE S06°34'12"E COINCIDENT WITH SAID EAST LINE A DISTANCE OF 61.30 FEET;
 THENCE N87°06'13"W A DISTANCE OF 81.01 FEET TO A POINT ON THE EAST LINE OF LOT 1 OF SHEBOYGAN COUNTY CERTIFIED SURVEY MAP RECORDED IN VOLUME 28 ON PAGES 331-339 AS DOCUMENT NUMBER 2061629, ALSO BEING ON THE WEST LINE OF SOUTH TAYLOR DRIVE;
 THENCE N07°21'48"E COINCIDENT WITH SAID WEST LINE OF SOUTH TAYLOR DRIVE A DISTANCE OF 81.95 FEET;
 THENCE COINCIDENT WITH SAID WEST LINE, 383.69 FEET ALONG THE ARC OF A CURVE TO THE RIGHT WHOSE RADIUS IS 838.96 FEET AND WHOSE CHORD BEARS N20°27'54"E A LENGTH OF 380.35 FEET;
 THENCE N33°33'59"E COINCIDENT WITH SAID WEST LINE A DISTANCE OF 113.70 FEET;
 THENCE COINCIDENT WITH SAID WEST LINE, 314.51 FEET ALONG THE ARC OF A CURVE TO THE LEFT WHOSE RADIUS IS 961.00 FEET AND WHOSE CHORD BEARS N24°11'26"E A LENGTH OF 313.11 FEET;
 THENCE COINCIDENT WITH SAID WEST LINE, 566.52 FEET ALONG THE ARC OF A CURVE TO THE LEFT WHOSE RADIUS IS 2,988.00 FEET AND WHOSE CHORD BEARS N09°23'00"E A LENGTH OF 565.67 FEET;
 THENCE N03°57'07"E COINCIDENT WITH SAID WEST LINE A DISTANCE OF 111.30 FEET TO THE NORTHEAST CORNER OF LOT 1, SHEBOYGAN COUNTY CERTIFIED SURVEY MAP RECORDED IN VOLUME 28 ON PAGES 331-339 AND AS DOCUMENT NUMBER 2061629;
 THENCE S88°29'52"E A DISTANCE OF 66.06 FEET TO THE POINT OF BEGINNING;

SAID PARCEL CONTAINS 2.393 ACRES (104,230 SQ.FT) OF LAND, MORE OR LESS.

Terry L. Van Hout

Terry L. Van Hout, PLS
 Professional Surveyor No. S-2526
 Terry.VanHout@westwoodps.com
 Westwood Professional Services, Inc.
 1 Systems Drive
 Appleton, WI 54914

DATE 02/10/2026



CHECKED:	PDN
DRAWN:	TVH

N:\0070640.01\CIVIL 3D\RWV\ROAD VACATION\0070640-V-EXHIBIT.DWG

Client

BL COMPANIES
 355 Research Parkway
 Meriden, CT 06450

Westwood

Phone (920) 735-6900 1 Systems Drive
 Fax (920) 830-8100 Appleton, WI 54914
 Toll Free (800) 571-6677 westwoodps.com

Westwood Professional Services, Inc.


PROPOSED ROAD
 VACATION
 EXHIBIT A

SHEET NUMBER:

1 OF 2


DATE: 02/10/2026

PROJECT NUMBER: 0070640.01

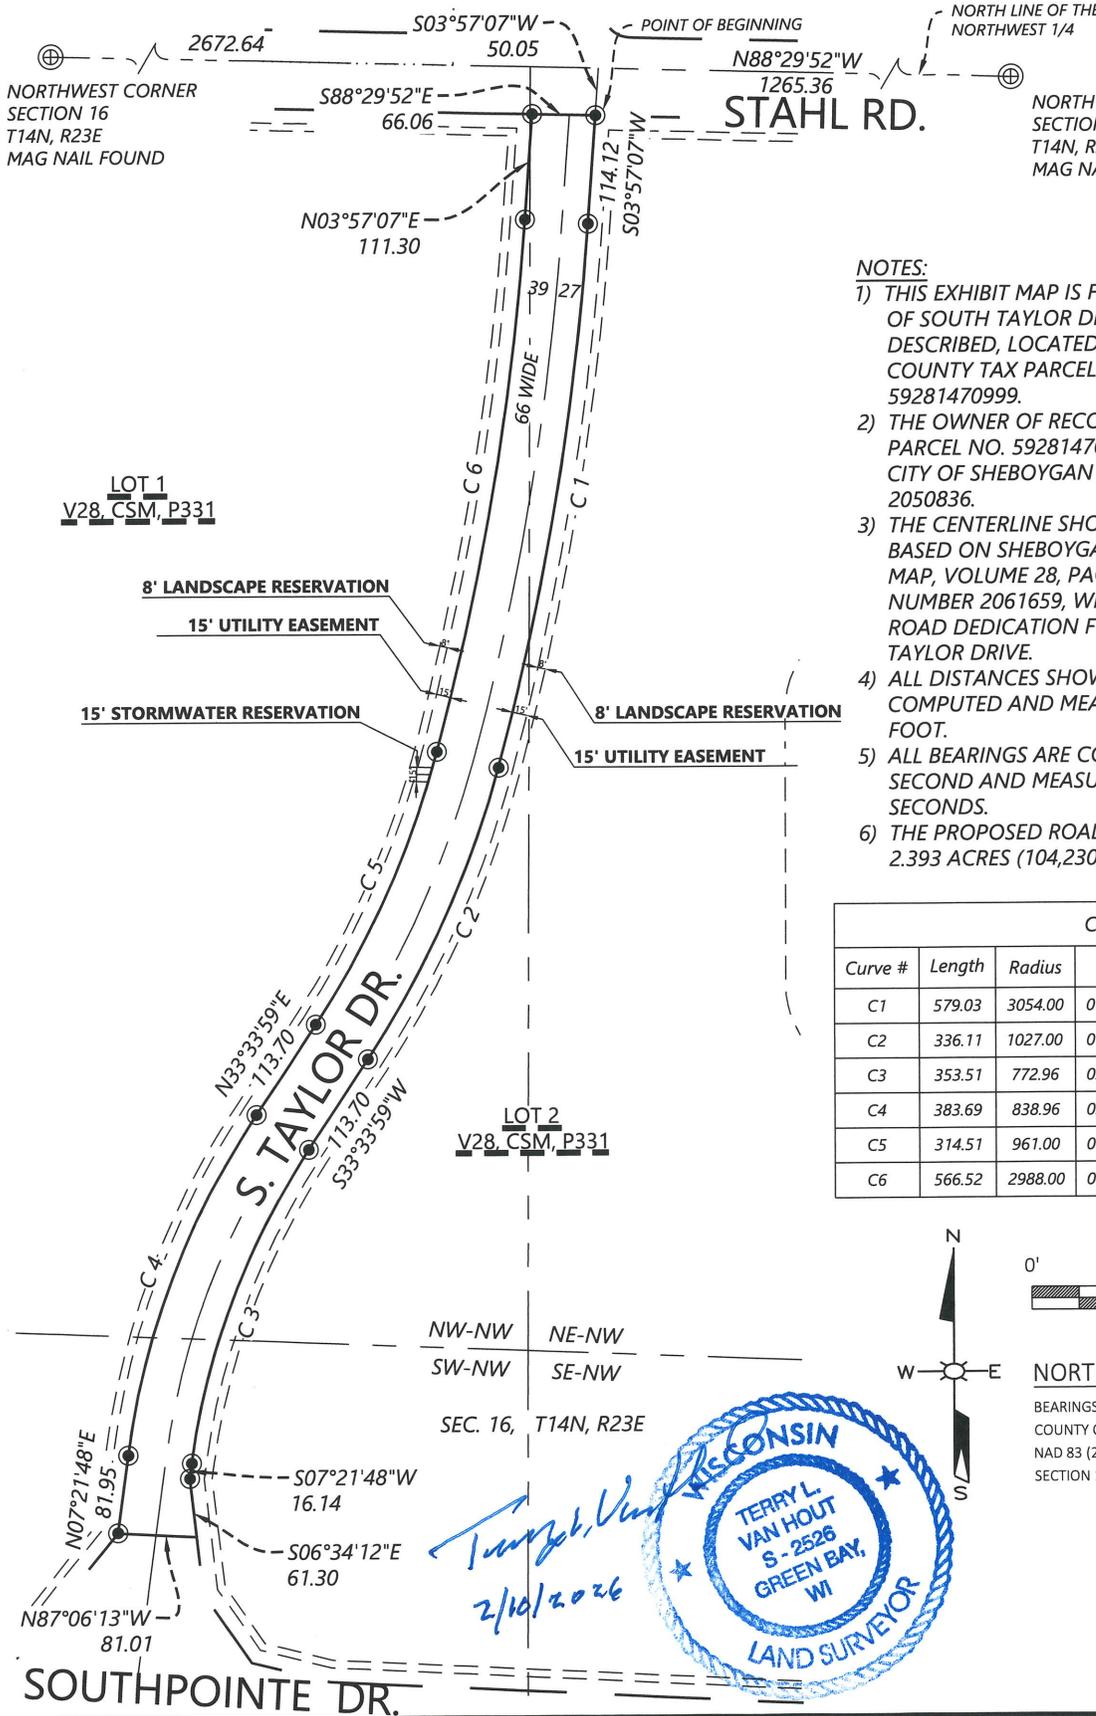

- NOTES:**
- 1) THIS EXHIBIT MAP IS FOR THE PROPOSED VACATION OF SOUTH TAYLOR DRIVE AS SHOWN AND DESCRIBED, LOCATED BETWEEN SHEBOYGAN COUNTY TAX PARCEL NO. 59281470998 AND 59281470999.
 - 2) THE OWNER OF RECORD OF THE ADJOINING TAX PARCEL NO. 59281470998 AND 59281470999 IS THE CITY OF SHEBOYGAN PER RECORDED DOCUMENT 2050836.
 - 3) THE CENTERLINE SHOWN HEREON IS OFFSET AND IS BASED ON SHEBOYGAN COUNTY CERTIFIED SURVEY MAP, VOLUME 28, PAGES 331-339 AS DOCUMENT NUMBER 2061659, WHICH CONTAINS THE ORIGINAL ROAD DEDICATION FOR THIS PART OF SOUTH TAYLOR DRIVE.
 - 4) ALL DISTANCES SHOWN HEREON ARE FEET AND COMPUTED AND MEASURED TO THE NEAREST 0.01 FOOT.
 - 5) ALL BEARINGS ARE COMPUTED TO THE NEAREST SECOND AND MEASURED TO THE NEAREST 5 SECONDS.
 - 6) THE PROPOSED ROAD VACATION AREA IS 2.393 ACRES (104,230 SQ. FT.).

Curve Table					
Curve #	Length	Radius	Delta	Chord Bearing	Chord Length
C1	579.03	3054.00	010°51'48"	S 9°23'00" W	578.17
C2	336.11	1027.00	018°45'05"	S 24°11'26" W	334.61
C3	353.51	772.96	026°12'12"	S 20°27'54" W	350.43
C4	383.69	838.96	026°12'12"	N 20°27'54" E	380.35
C5	314.51	961.00	018°45'05"	N 24°11'26" E	313.11
C6	566.52	2988.00	010°51'47"	N 9°23'00" E	565.67

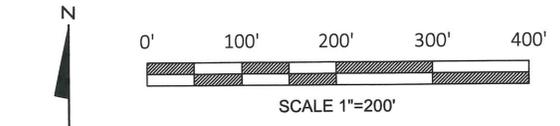

NORTH REFERENCE
 BEARINGS ARE REFERENCED TO THE WISCONSIN COUNTY COORDINATE SYSTEM (SHEBOYGAN COUNTY) NAD 83 (2011) IN WHICH THE NORTH LINE OF THE NW 1/4 OF SECTION 16 T14N, R23E, IS RECORDED TO BEAR N88°29'52"W

- LEGEND**
- ⊕ GOVERNMENT CORNER AS NOTED
 - 1" O.D. IRON PIPE FOUND OR AS NOTED
 - P.O.B. POINT OF BEGINNING



CHECKED: _____ PDN
 DRAWN: _____ TVH

N:\0070640\01\CIVIL 3D\ROAD VACATION\0070640-V-EXHIBIT.DWG

Client
BL COMPANIES
 355 Research Parkway
 Meriden, CT 06450

Westwood
 Phone (920) 735-6900 1 Systems Drive
 Fax (920) 830-6100 Appleton, WI 54914
 Toll Free (800) 571-6677 westwoodps.com
 Westwood Professional Services, Inc.

PROPOSED ROAD
 VACATION
 EXHIBIT A

SHEET NUMBER:
 2 OF 2
 DATE: 02/10/2026