


1132 N. 5TH STREET
PARCEL: 59281103740
BEING ALL OF LOT 1 AND EAST 40 FEET OF LOT OF BLOCK 73
OF THE ORIGINAL PLAT OF THE CITY OF SHEBOYGAN,
SHEBOYGAN COUNTY, WISCONSIN.

ST CLAIR

AVE

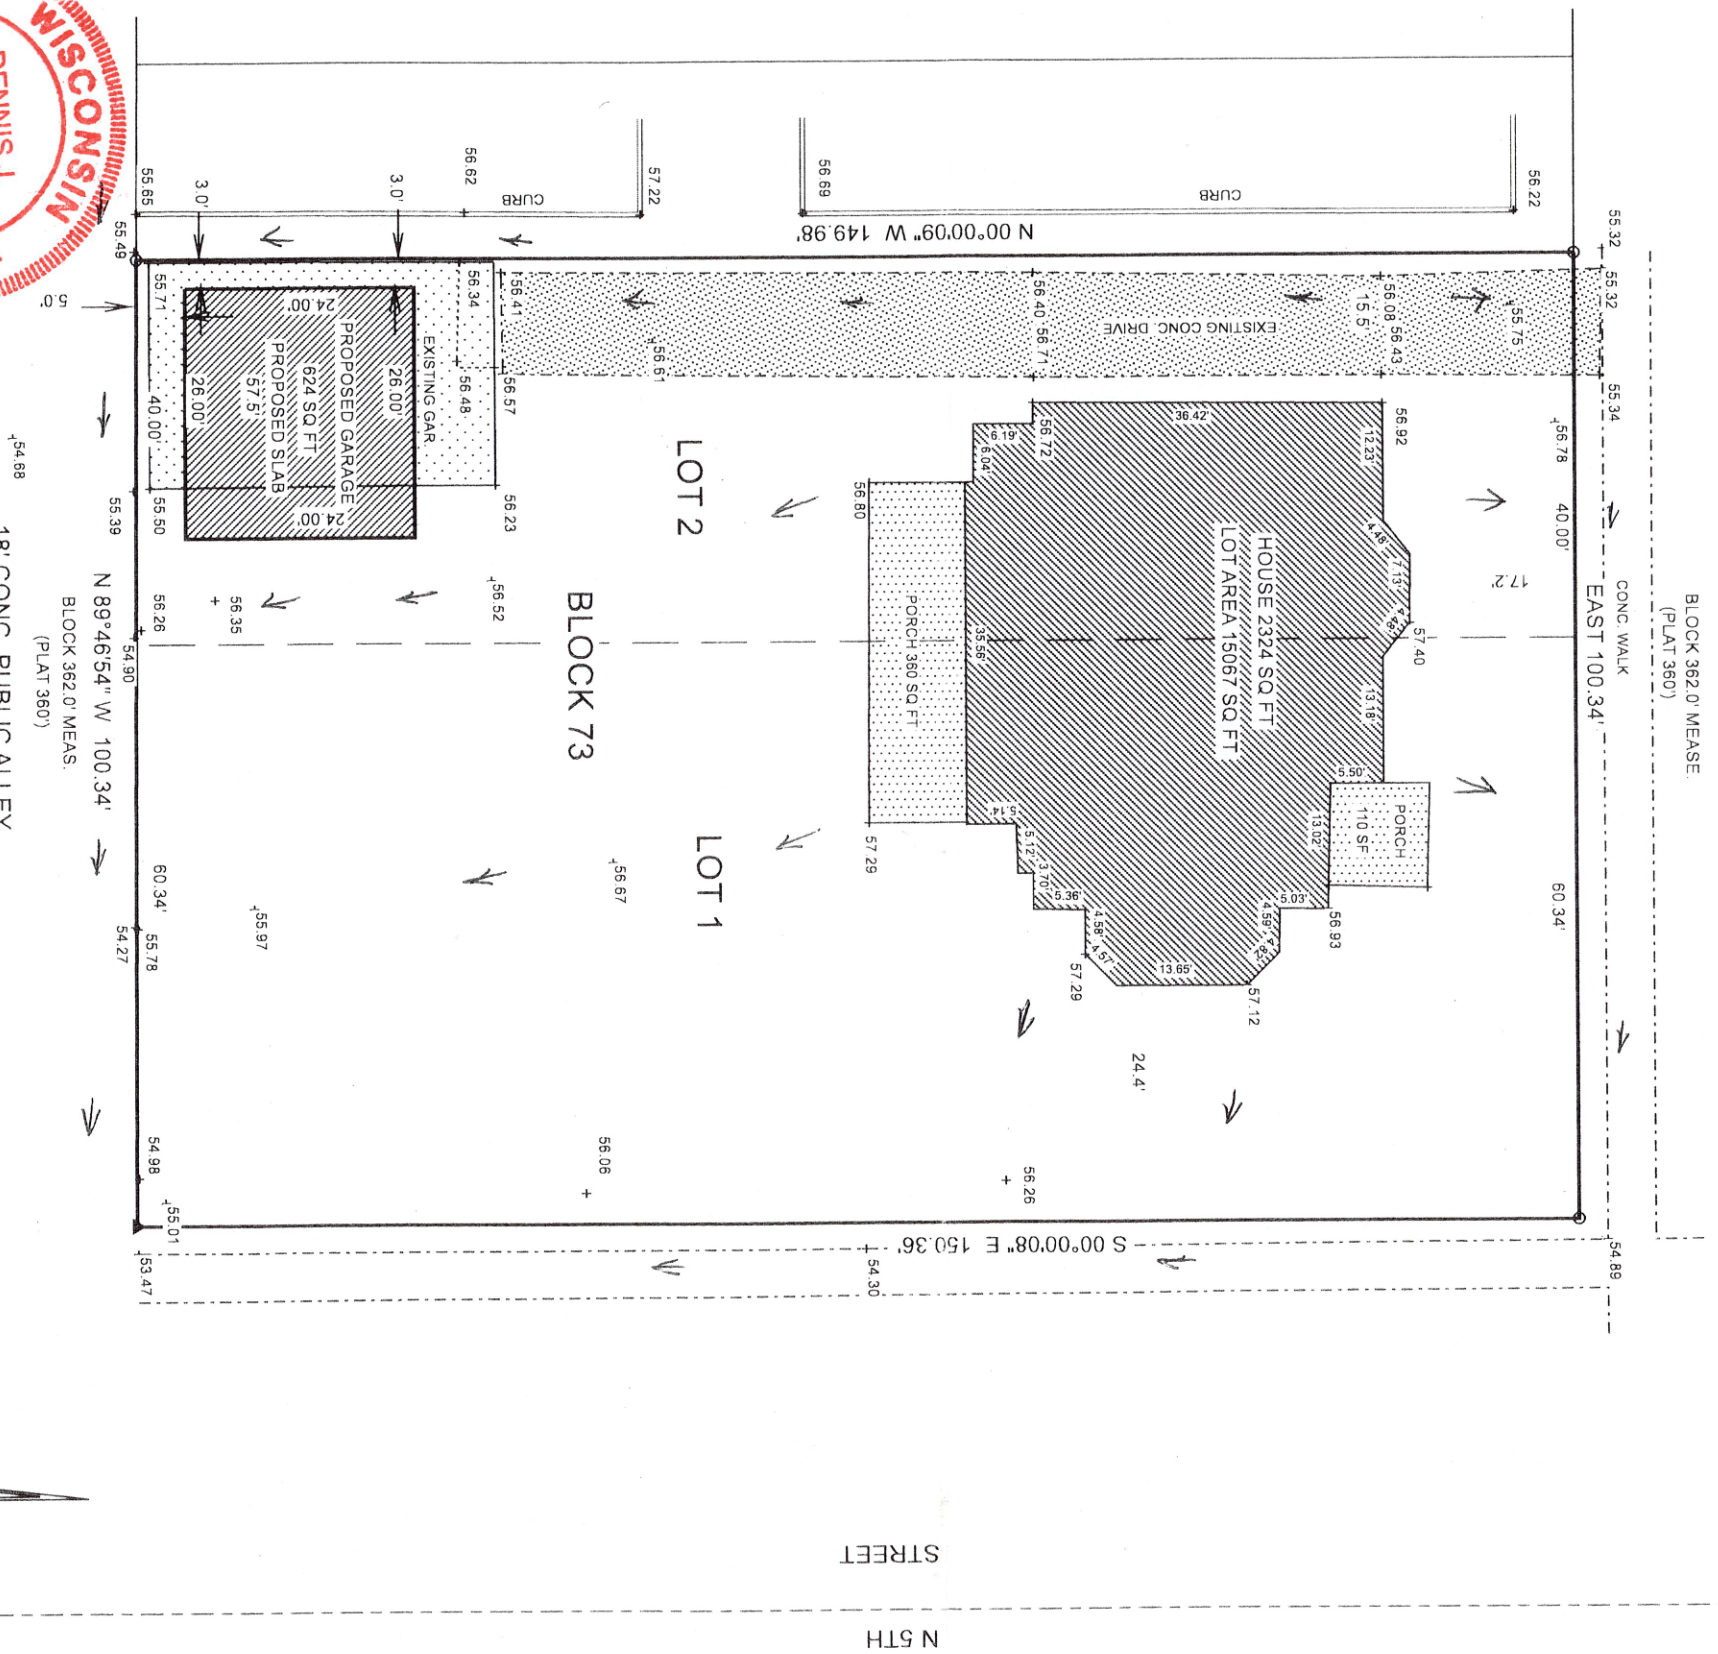

THIS IS AN ORIGINAL PRINT ONLY
SEAL IS IMPRINTED IN RED
THIS IS TO CERTIFY THAT THE INFORMATION SHOWN HEREON
IS CORRECT TO THE BEST OF MY KNOWLEDGE AND BELIEF.

Dennis J. Van Sluys S-1238

Dated this 30th day of May, 2025.

DATA/CSHEB25/1132N5 D-3661