


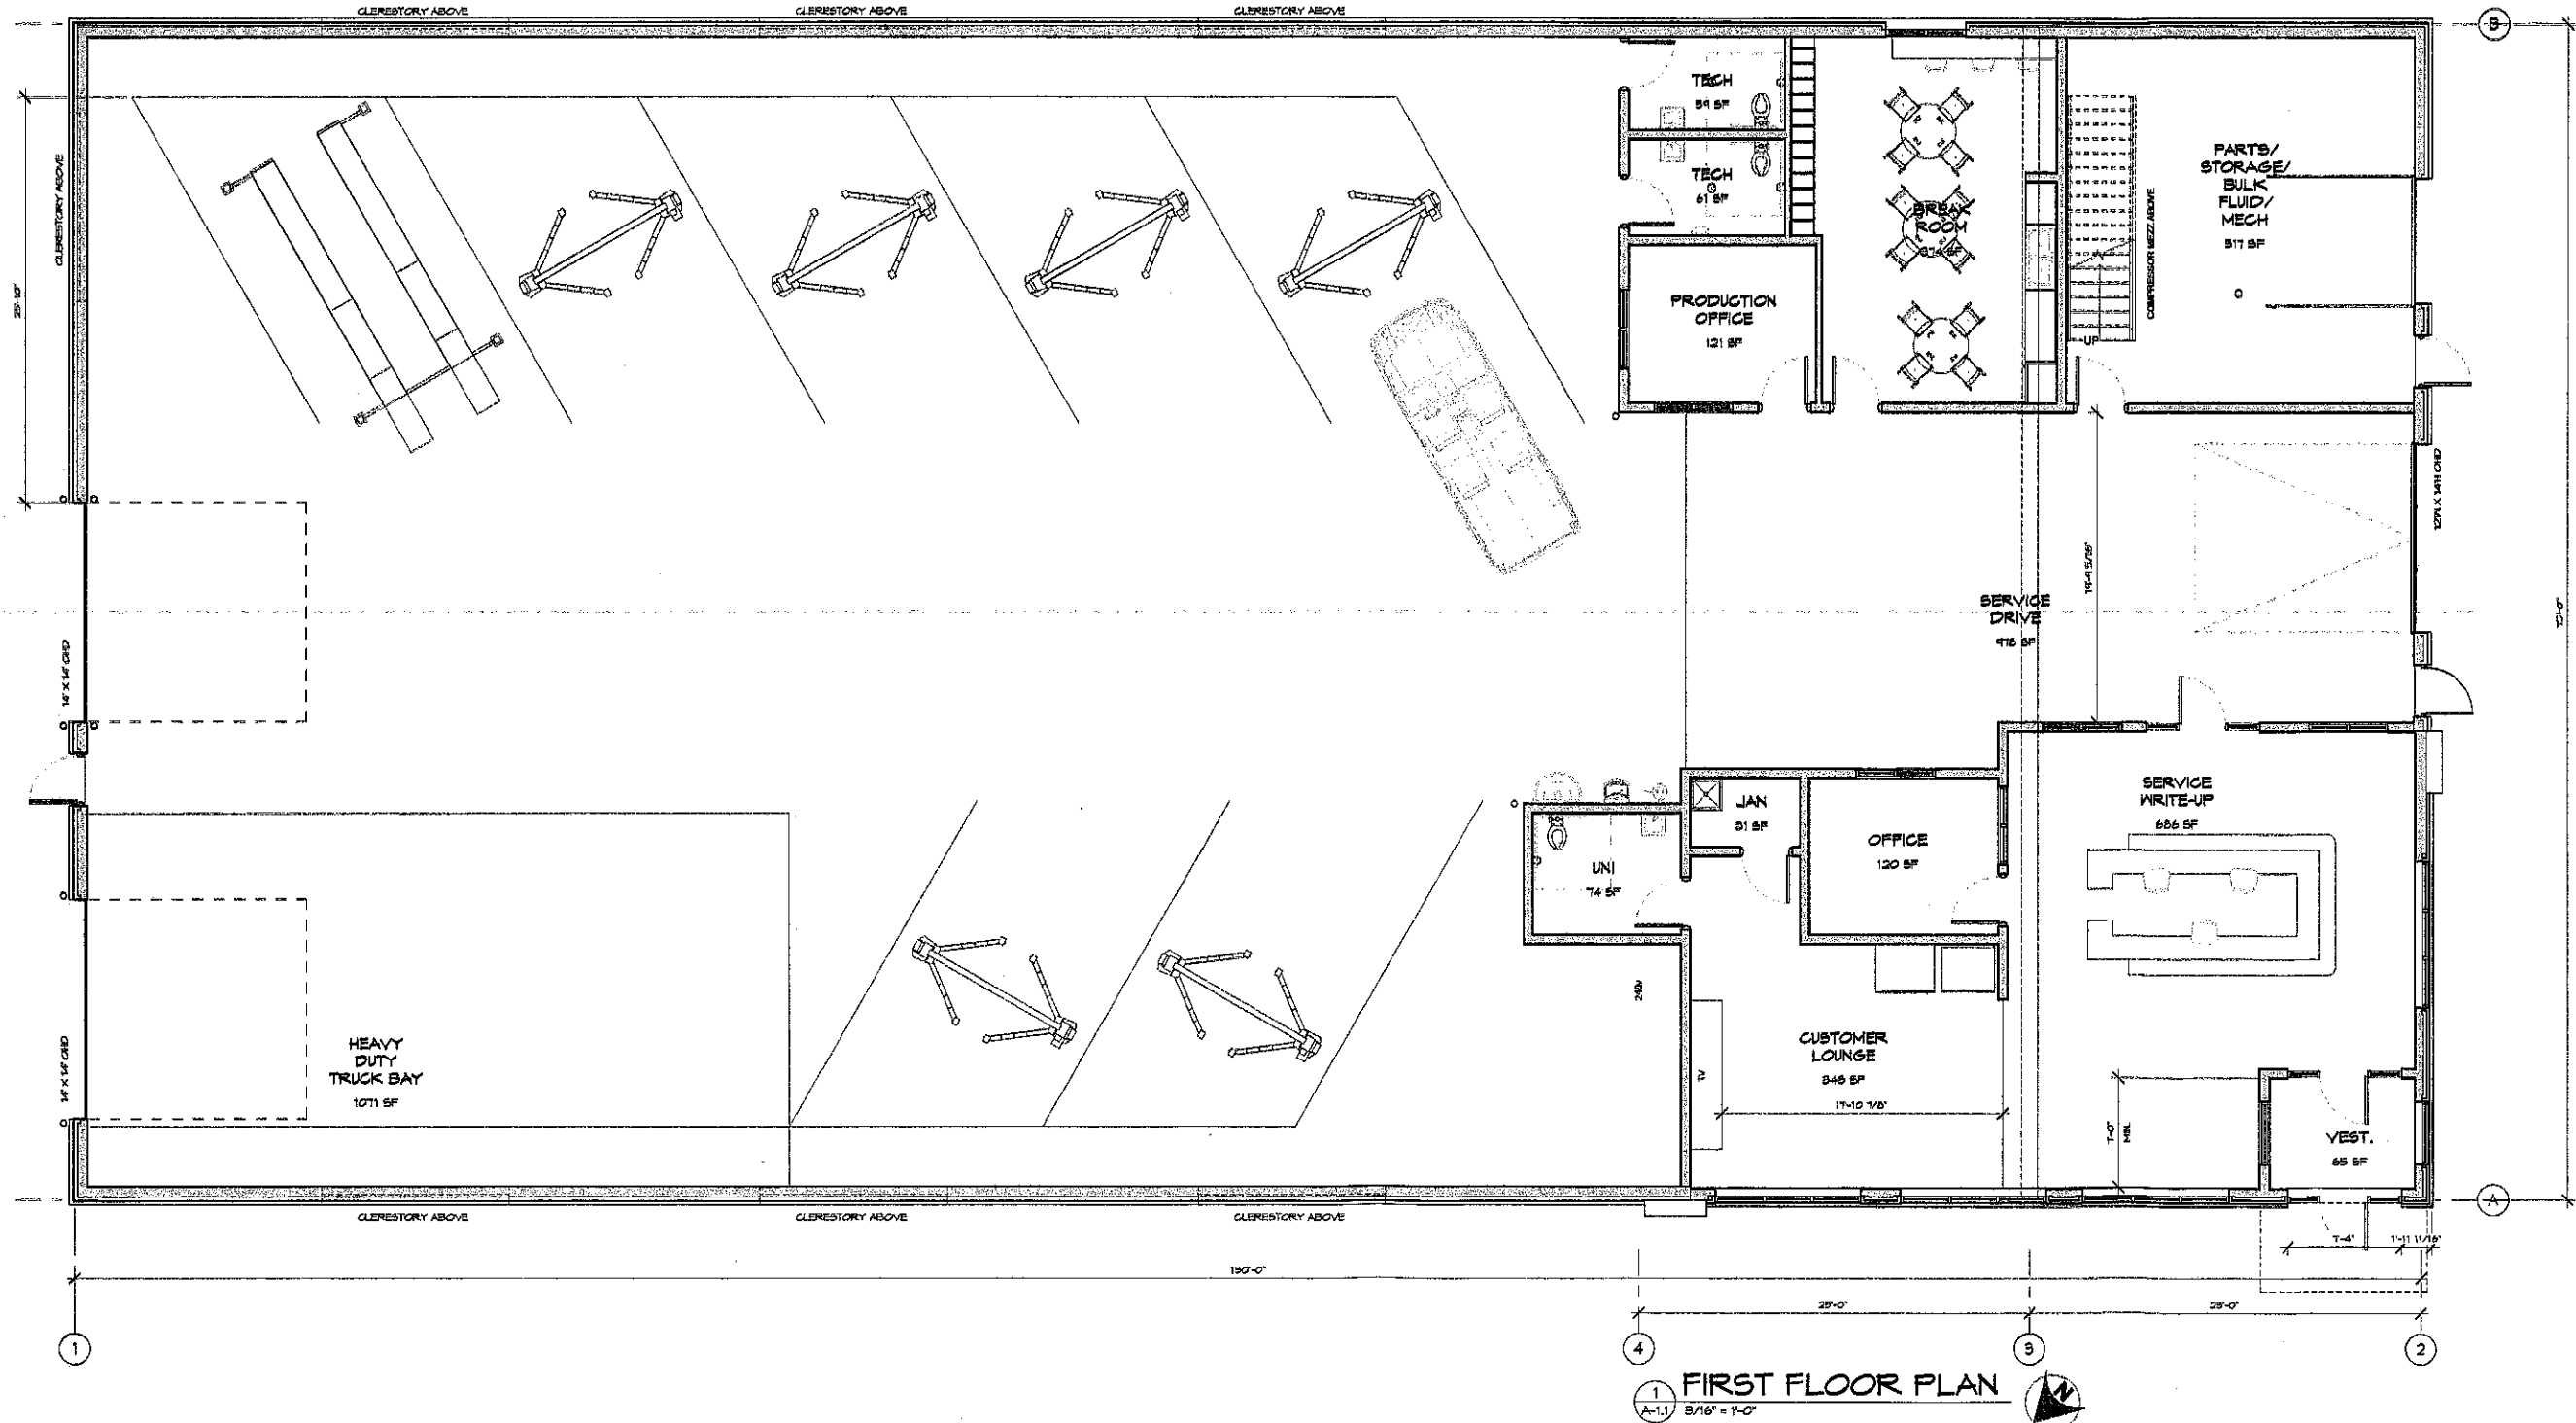

Gries
Architectural Group Inc.

HUDSON OFFICE:
425 South 2nd Street, Suite #155
Hudson, WI 54304
Phone: 820-723-2445
www.griesdesign.com

NEENAH OFFICE:
501 North Commercial
Neenah, WI 54956
Phone: 820-723-2445
www.griesdesign.com

Copyright, The First Computer File
is the Exclusive Property of
Gries Architectural Group, Inc.
Use Only For Purpose Intend. Lending, Copying or
Reproducing is Prohibited. Return Upon Request.

Quasius
CONSTRUCTION

A NEW BUILDING FOR:
BRET'S TOWING
SHEBOYGAN, WISCONSIN

date: 12-14-2023
job: 23-151
d. by: JAS
rev: _____

A-1.1

