

TEMPORARY LIMITED EASEMENT

Exempt from filing transfer form [s. 77.21(1), 77.22(1) Wis. Stats.]
Ipa1552 04/2016 (replaces Ipa1552 08/2011) Ch. 84 Wis. Stats.

THIS EASEMENT, made by **SHEBOYGAN COUNTY, a Wisconsin body corporate**, GRANTOR, convey a temporary limited easement as described below to the **CITY OF SHEBOYGAN**, a municipal corporation of the State of Wisconsin, GRANTEE, for the sum of **One dollar (\$1.00)** and other valuable consideration for an easement to construct a sanitary sewer across lands owned by the Grantor in the **City of Sheboygan, County of Sheboygan, State of Wisconsin**, said easement area to be described as follows

MAP AND LEGAL DESCRIPTION ARE ATTACHED AND MADE A PART OF THIS DOCUMENT BY REFERENCE - SEE EXHIBITS 8, 9-A, 9-B, AND 10

The Easement shall terminate on December 31, 2028, or upon completion of the construction project for which this instrument is given.

This space is reserved for recording data

Return to
City of Sheboygan
rod-docs@sheboyganwi.gov
City Engineer - Kevin Jump, PE
2026 New Jersey Avenue
Sheboygan, WI 53081

Parcel Identification Number/Tax Key Number
Part of 59281430950, 59281430953,
59281430797, and 59281430882

Signature _____ Date _____

Print Name and Title _____

Signature _____ Date _____

Print Name and Title _____

Signature _____ Date _____

Print Name and Title _____

Signature _____ Date _____

Print Name and Title _____

Date _____

State of Wisconsin)
) ss.
County)

On the above date, this instrument was acknowledged before me by the named person(s).


Signature, Notary Public, State of Wisconsin _____

Print or Type Name, Notary Public, State of Wisconsin _____

Date Commission Expires _____

This instrument was drafted by:
Kevin Jump, PE
City of Sheboygan

EASEMENT EXHIBIT 8

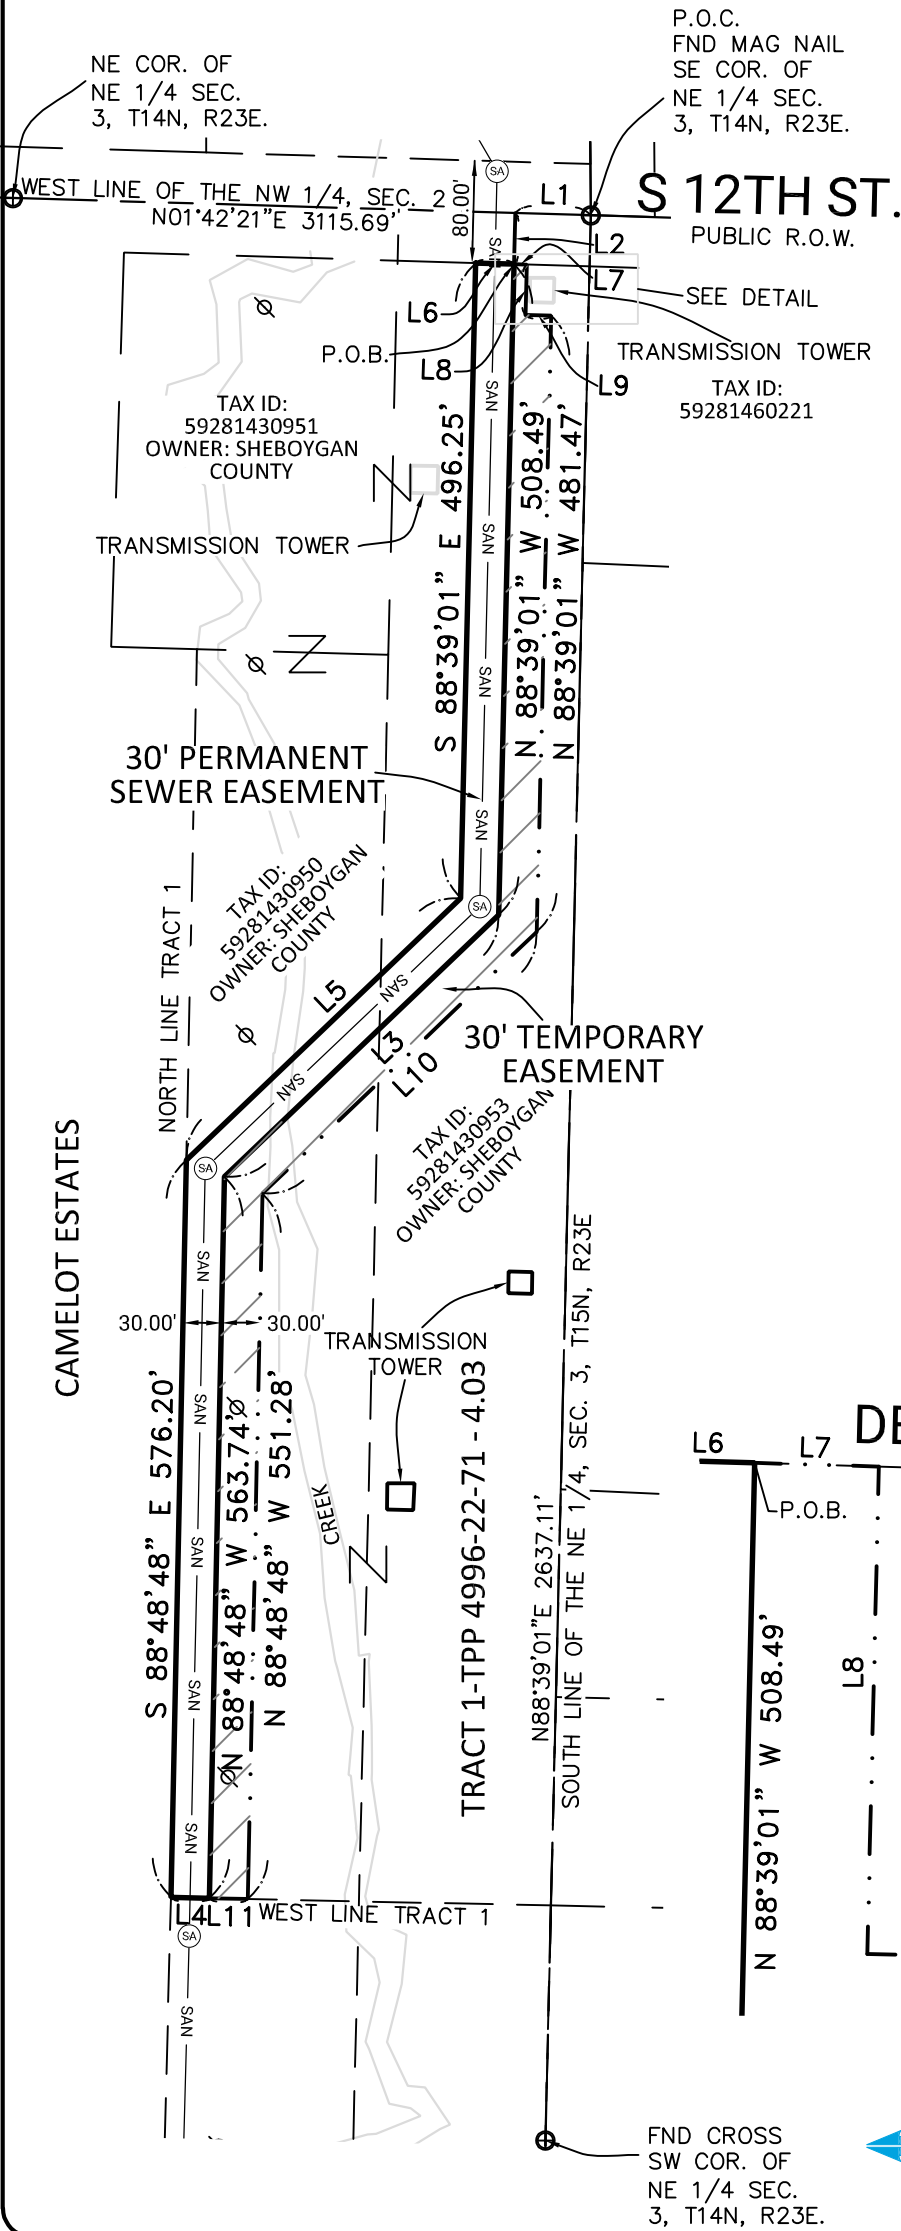

PERMANENT EASEMENT:
Part of TRACT 1-TPP 4996-22-71 - 4.03 recorded in the office of the Sheboygan County Register of Deeds in Volume 1, page 170, document 2040700, also being part of the Northeast 1/4 of Section 3, Township 14 North, Range 23 East, in the City of Sheboygan, Sheboygan County, Wisconsin, described as follows:


Commencing at the Southeast corner of the Northeast 1/4 of said Section 3; thence North 01°42'21" East along the East line of said Northeast 1/4, a distance of 59.00 feet; thence North 88°39'01" West 40.03 feet to the West right-of-way of South 12th St., being the point of beginning of lands described hereinafter; thence North 88°39'01" West 508.49 feet; thence North 43°39'01" West 296.18 feet; thence North 88°48'48" West 563.74 feet to the West Line of Tract 1; thence North 01°12'43" East along the West Line of Tract 1 a distance of 30.00 feet to the North Line of Tract 1; thence South 88°48'48" East along said North Line of Tract 1 a distance of 576.20 feet; thence South 43°39'01" East 296.23 feet; thence South 88°39'01" East 496.25 feet to the West right-of-way of South 12th St.; thence South 01°42'32" West along the West right-of-way of South 12th St. 30.00 feet to the point of beginning.

Said Lands contain 0.94 acres more or less.

TEMPORARY EASEMENT:
Part of TRACT 1-TPP 4996-22-71 - 4.03 recorded in the office of the Sheboygan County Register of Deeds in Volume 1, page 170, document 2040700, also being part of the Northeast 1/4 of Section 3, Township 14 North, Range 23 East, in the City of Sheboygan, Sheboygan County, Wisconsin, described as follows:

Commencing at the Southeast corner of the Northeast 1/4 of said Section 3; thence North 01°42'21" East along the East line of said Northeast 1/4, a distance of 59.00 feet; thence North 88°39'01" West 40.03 feet to the West right-of-way of South 12th St., being the point of beginning of lands described hereinafter; thence South 01°42'32" West along the West right-of-way of South 12th St. 10.00 feet; thence North 88°39'01" West 39.26 feet; thence South 01°42'32" West 20.00 feet; thence North 88°39'01" West 481.47 feet; thence North 43°39'01" West 296.13 feet; thence North 88°48'48" West 551.28 feet to the West Line of Tract 1; thence North 01°12'43" East along the West Line of Tract 1 a distance of 30.00 feet; thence South 88°48'48" East 563.74 feet; thence South 43°39'01" East 296.18 feet; thence South 88°39'01" East 508.49 feet to the West right-of-way of South 12th St, being the point of beginning.

Said Lands contain 0.92 acres more or less.

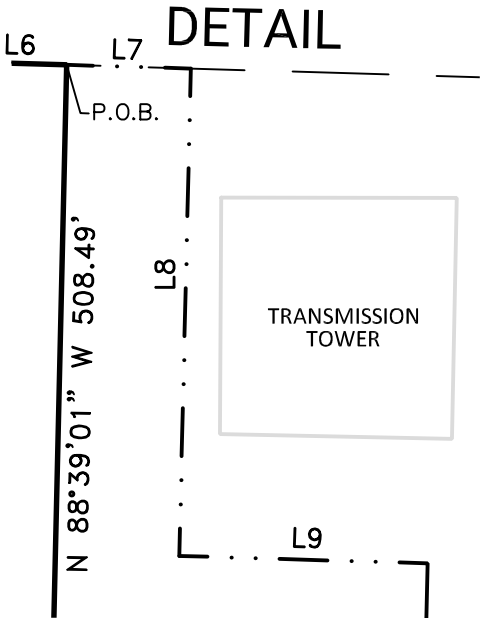

Line Table		
Line #	Length	Direction
L1	59.00	N01°42'21"E
L2	40.03	N88°39'01"W
L3	296.18	N43°39'01"W
L4	30.00	N01°12'43"E
L5	296.23	S43°39'01"E
L6	30.00	S01°42'32"W
L7	10.00	S01°42'32"W
L8	39.26	N88°39'01"W
L9	20.00	S01°42'32"W
L10	296.13	N43°39'01"W
L11	30.00	N01°12'43"E

LEGEND
— SAN — PROP. SANITARY SEWER
⊙ PROP. SANITARY MANHOLE
⊕ UTILITY POLE
Note: Horizontal Datum is based on Sheboygan County Coordinate System.



PROJECT ID: 0024S042.01

SHEET: 1 OF 1

OWNER: CITY OF SHEBOYGAN
828 CENTER AVE., STE 105.
SHEBOYGAN, WI 53081

075150

SURVEYED BY

PREPARED BY

CHECKED BY

FIELD BOOK NUMBER

BY

TJC

FXA


DATE

05/27/24


01/06/25

01/07/25

Foth Infrastructure & Environment, LLC
7044 S. Ballpark Dr. Suite 200
Franklin, WI 53132
Phone: 414-336-7900

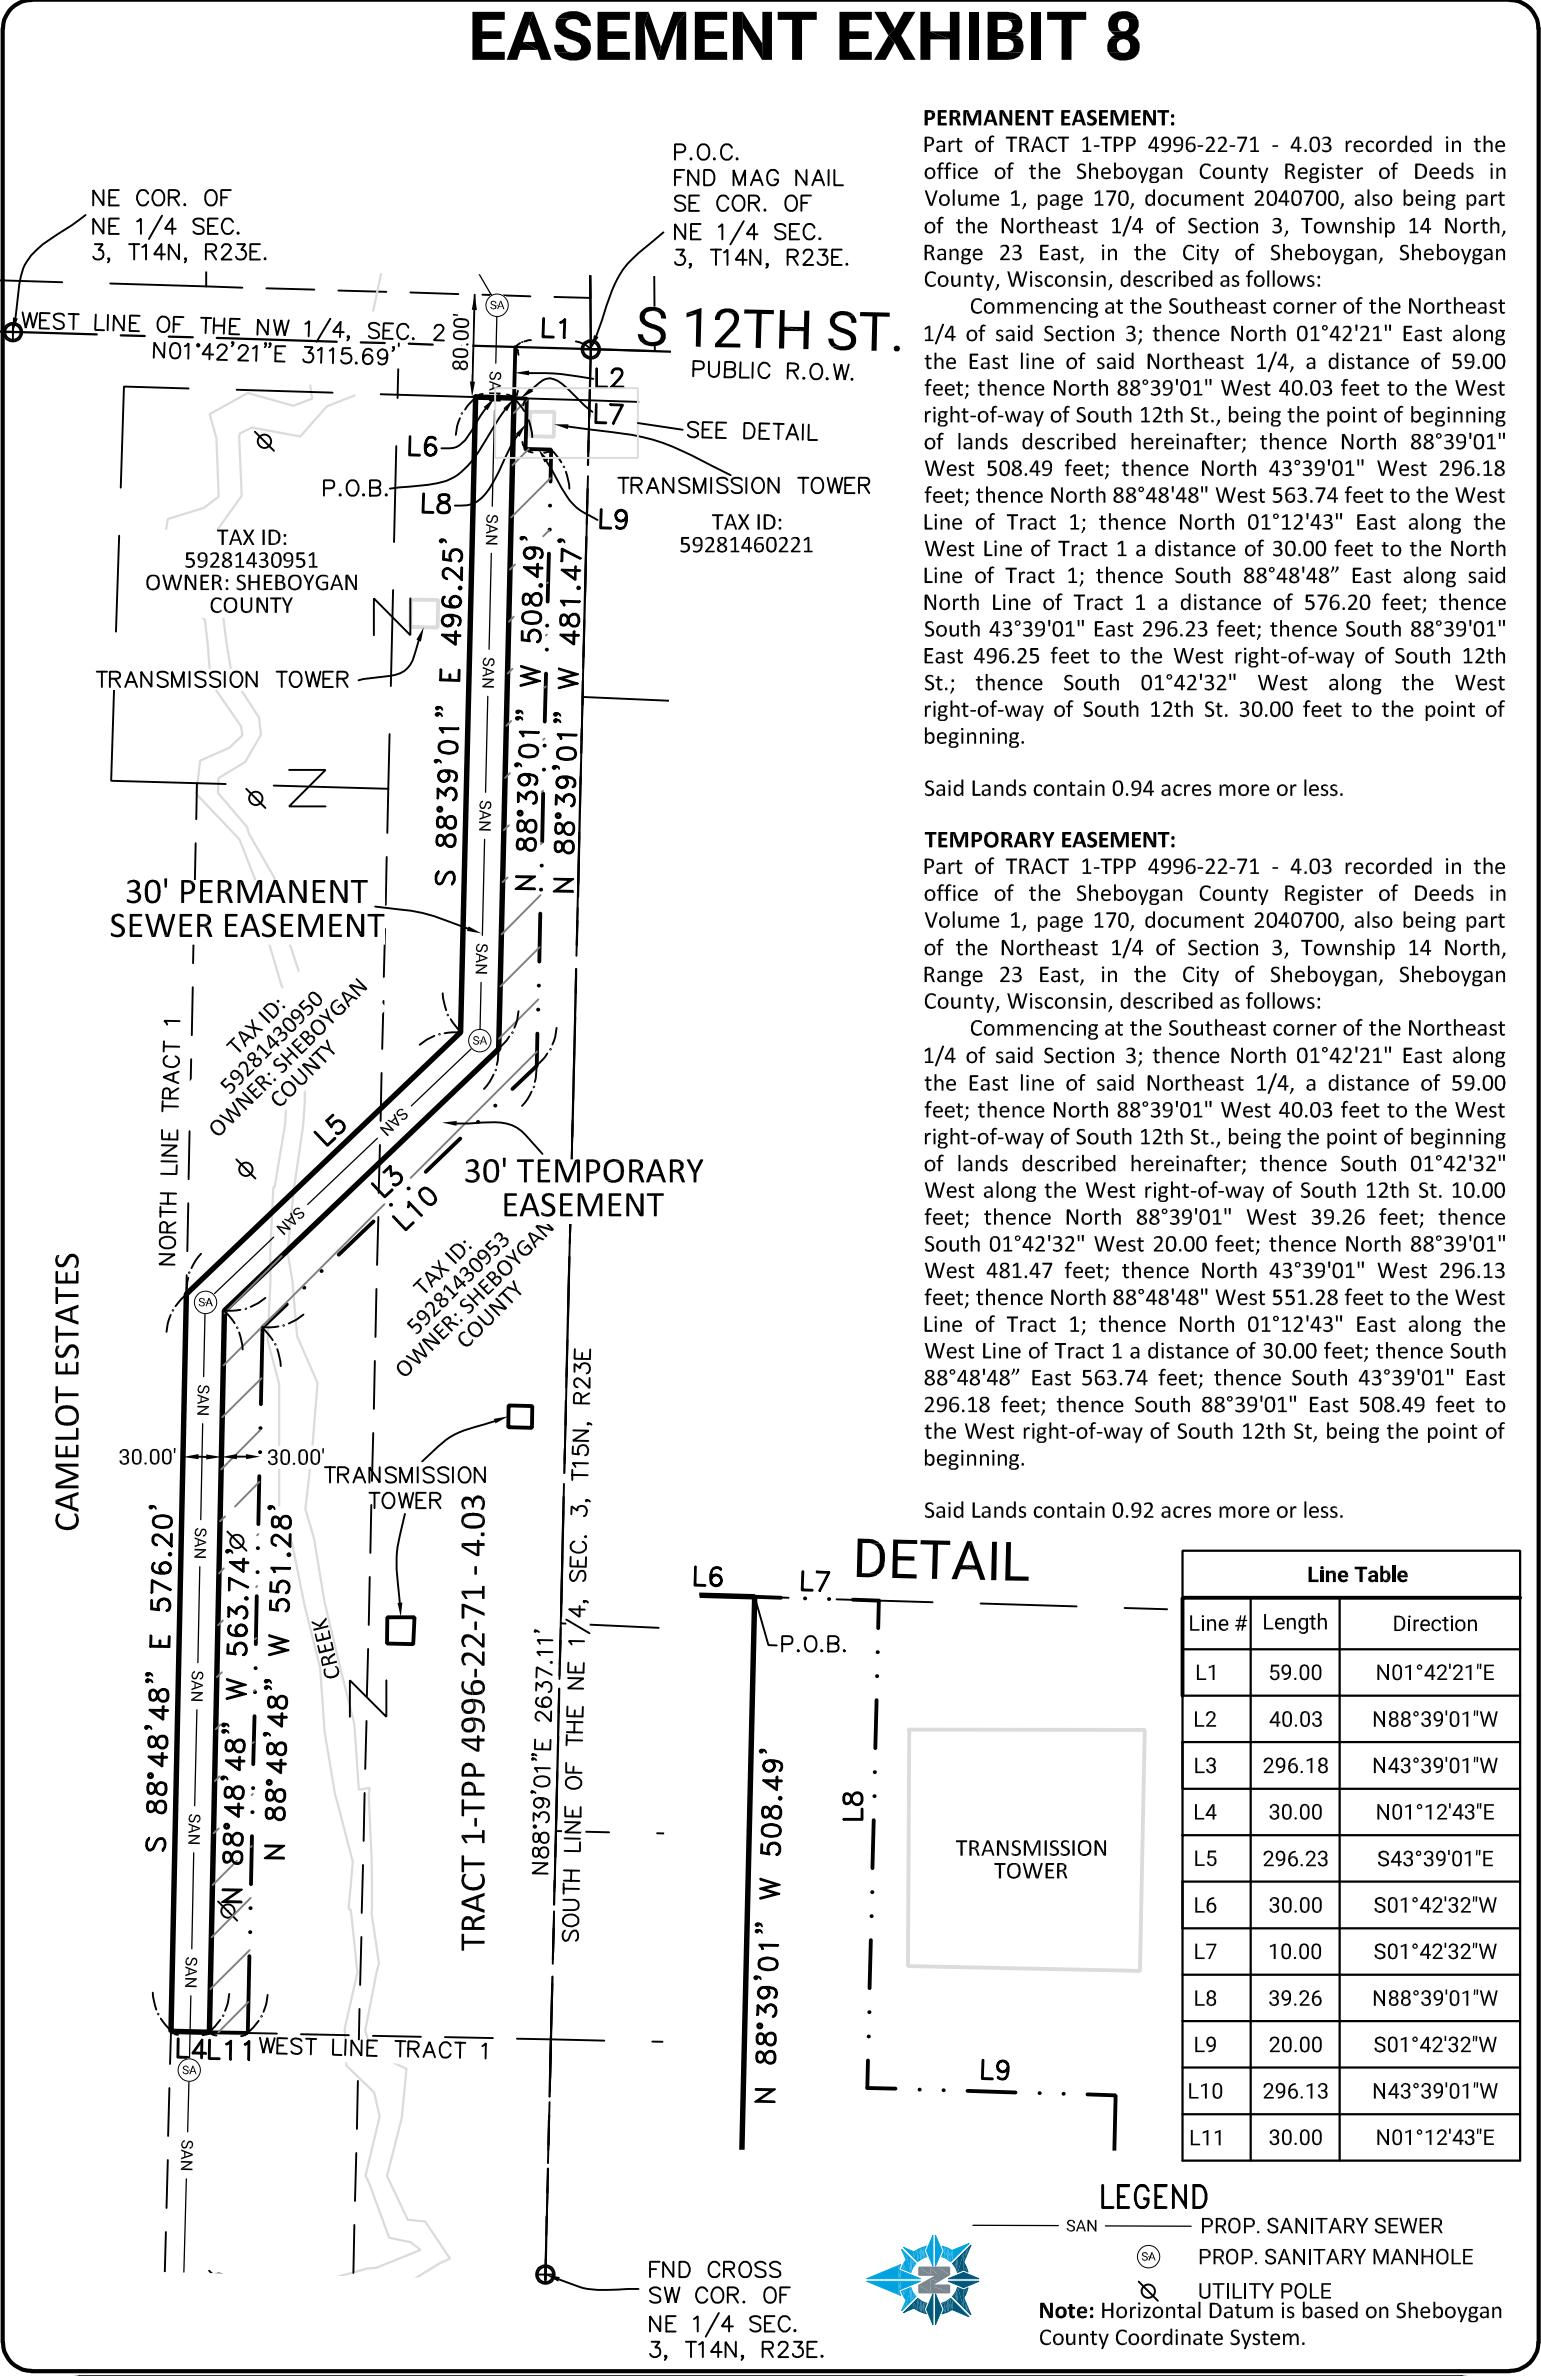

EASEMENT EXHIBIT 9-A

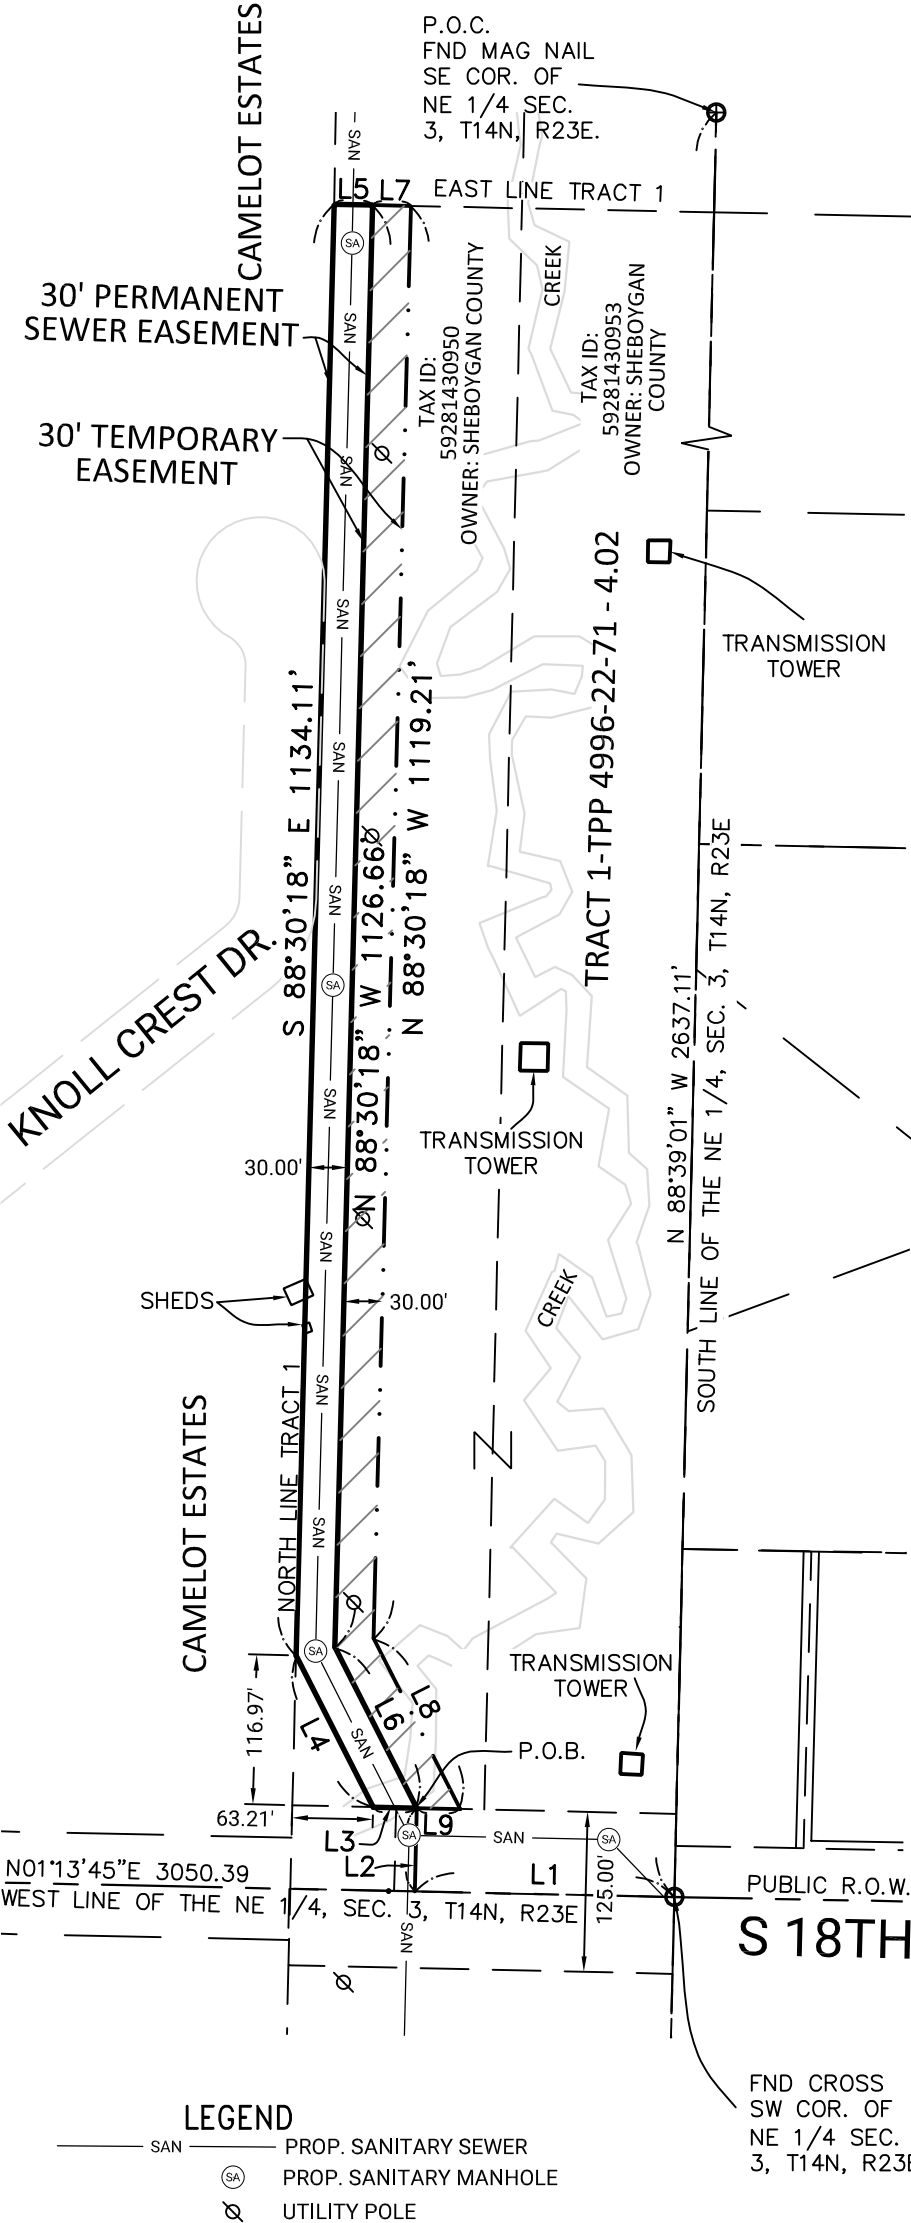

PERMANENT EASEMENT:

Part of TRACT 1-TPP 4996-22-71 - 4.02 recorded in the office of the Sheboygan County Register of Deeds in Volume 1, page 169, document 2040699, also being part of the Northeast 1/4 of Section 3, Township 14 North, Range 23 East, in the City of Sheboygan, Sheboygan County, Wisconsin, described as follows:
Commencing at the Southeast corner of the Northeast 1/4 of said Section 3; thence North 88°39'01" West along the South line of said Northeast 1/4 a distance of 2637.11 feet to the Southwest corner of the Northeast 1/4 of said Section; thence North 01°13'45" East along the West line of said Northeast 1/4, a distance of 202.60 feet; thence South 88°46'15" East 65.18 feet to the East right-of-way of South 18th St. being the point of beginning of lands described hereinafter; thence North 01°16'52" East along the East right-of-way of South 18th St. 34.05 feet; thence North 63°03'31" East 132.75 feet to the North Line of Tract 1; thence South 88°30'18" East along the North Line of Tract 1 a distance of 1134.11 feet to the East Line of Tract 1; thence South 01°12'43" West along the East Line of Tract 1 a distance of 30.00 feet; thence North 88°30'18" West 1126.66 feet; thence South 63°03'31" West 141.25 feet to the East right-of-way of South 18th St. being the point of beginning.

Said Lands contain 0.87 acres more or less.

TEMPORARY EASEMENT:

Part of TRACT 1-TPP 4996-22-71 - 4.02 recorded in the office of the Sheboygan County Register of Deeds in Volume 1, page 169, document 2040699, also being part of the Northeast 1/4 of Section 3, Township 14 North, Range 23 East, in the City of Sheboygan, Sheboygan County, Wisconsin, described as follows:
Commencing at the Southeast corner of the Northeast 1/4 of said Section 3; thence North 88°39'01" West along the South line of said Northeast 1/4 a distance of 2637.11 feet to the Southwest corner of the Northeast 1/4 of said Section; thence North 01°13'45" East along the West line of said Northeast 1/4, a distance of 202.60 feet; thence South 88°46'15" East 65.18 feet to the East right-of-way of South 18th St. being the point of beginning of lands described hereinafter; thence North 01°16'52" East along the East right-of-way of South 18th St. 34.05 feet to the point of beginning of lands described hereinafter; thence North 63°03'31" East 141.25 feet; thence South 88°30'18" East 1126.66 feet to the East Line of Tract 1; thence South 01°12'43" West along the East Line of Tract 1 a distance of 30.00 feet; thence North 88°30'18" West 1119.21 feet; thence South 63°03'31" West 149.75 feet to the East right-of-way of South 18th St.; thence North 01°16'52" East along the East right-of-way of South 18th St. 34.05 feet to the point of beginning.

Said Lands contain 0.87 acres more or less.

Line Table		
Line #	Length	Direction
L1	202.60	N01°13'45"E
L2	65.18	S88°46'15"E
L3	34.05	N01°16'52"E
L4	132.75	N63°03'31" E
L5	30.00	S01°12'43"W
L6	141.25	S63°03'31"W
L7	30.00	S01°12'43"W
L8	149.75	S63°03'31"W
L9	34.05	N01°16'52"E



Note: Horizontal Datum is based on Sheboygan County Coordinate System.

PROJECT ID: 0024S042.01

SHEET: 1 OF 2

OWNER: CITY OF SHEBOYGAN
828 CENTER AVE., STE 105.
SHEBOYGAN, WI 53081

075150

SURVEYED BY

PREPARED BY

CHECKED BY

REVISED

BY

JDS

TJC

FXA

DATE

05/27/24

01/06/25

01/06/25

01/14/26


Foth Infrastructure & Environment, LLC

7044 S. Ballpark Dr. Suite 200

Franklin, WI 53132

Phone: 414-336-7900

EASEMENT EXHIBIT 9-B

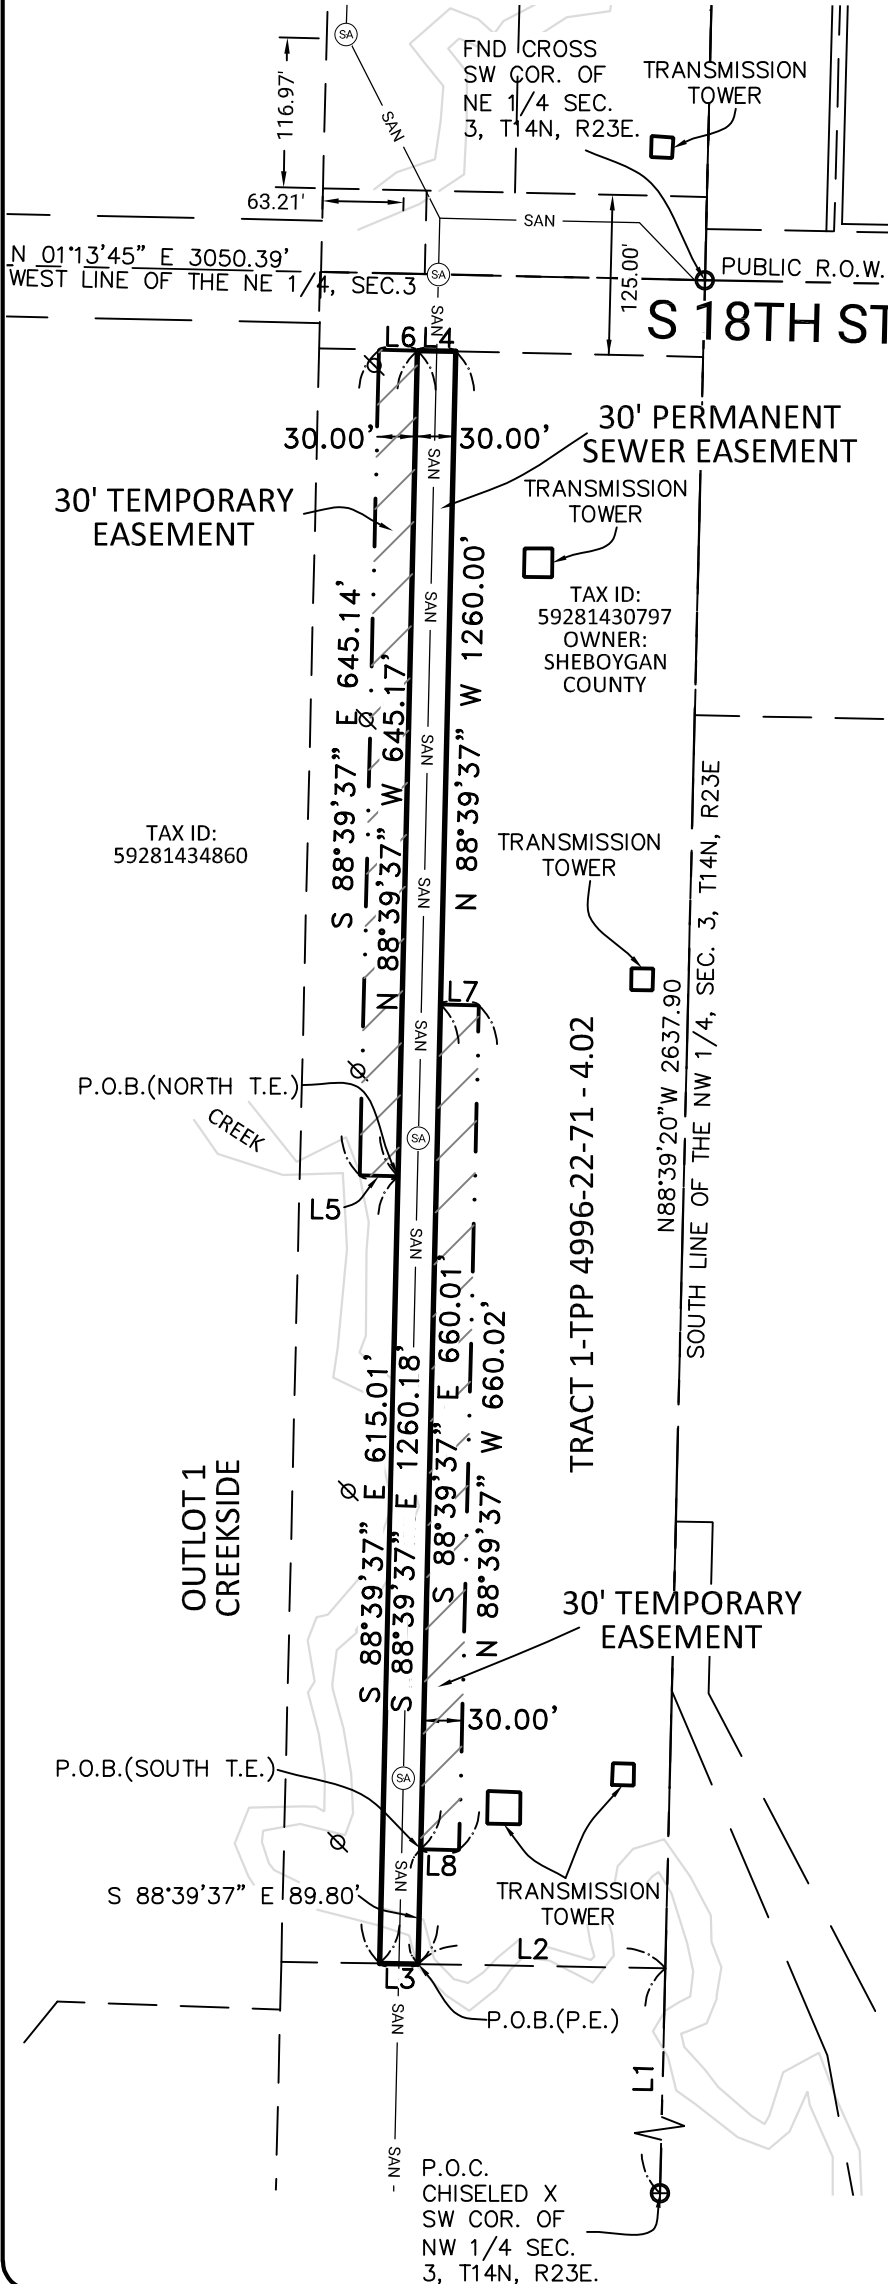

PERMANENT EASEMENT:
Part of TRACT 1-TPP 4996-22-71 - 4.02 recorded in the office of the Sheboygan County Register of Deeds in Volume 1, page 169, document 2040699, also being part of the Northeast 1/4 of Section 3, Township 14 North, Range 23 East, in the City of Sheboygan, Sheboygan County, Wisconsin, described as follows:

Commencing at the Southwest corner of the Northwest 1/4 of said Section 3; thence South 88°39'20" East along the South line of said Northwest 1/4, a distance of 1319.03 feet; thence North 00°56'42" East 193.15 feet to the point of beginning of lands described hereinafter; thence continuing North 00°56'42" East 30.00 feet; thence South 88°39'37" East 1260.18 feet to the West right-of-way of South 18th St.; thence South 01°16'52" West along said right-of-way 30.00 feet; thence North 88°39'37" West 1260.00 feet to the point of beginning.

Said Lands contain 0.87 acres more or less.

NORTH TEMPORARY EASEMENT:
Part of TRACT 1-TPP 4996-22-71 - 4.02 recorded in the office of the Sheboygan County Register of Deeds in Volume 1, page 169, document 2040699, also being part of the Northeast 1/4 of Section 3, Township 14 North, Range 23 East, in the City of Sheboygan, Sheboygan County, Wisconsin, described as follows:

Commencing at the Southwest corner of the Northwest 1/4 of said Section 3; thence South 88°39'20" East along the South line of said Northwest 1/4, a distance of 1319.03 feet; thence North 00°56'42" East 223.15 feet; thence South 88°39'37" East 615.01 feet to the point of beginning of lands described hereinafter; thence North 01°20'40" East 30.00 feet; thence South 88°39'37" East 645.14 feet to the West right-of-way of South 18th St.; thence South 01°16'52" West along said right-of-way 30.00 feet; thence North 88°39'37" West 645.17 feet to the point of beginning.

Said Lands contain 0.44 acres more or less.

SOUTH TEMPORARY EASEMENT:
Part of TRACT 1-TPP 4996-22-71 - 4.02 recorded in the office of the Sheboygan County Register of Deeds in Volume 1, page 169, document 2040699, also being part of the Northeast 1/4 of Section 3, Township 14 North, Range 23 East, in the City of Sheboygan, Sheboygan County, Wisconsin, described as follows:

Commencing at the Southwest corner of the Northwest 1/4 of said Section 3; thence South 88°39'20" East along the South line of said Northwest 1/4, a distance of 1319.03 feet; thence North 00°56'42" East 193.15 feet; thence South 88°39'37" East 89.80 feet to the point of beginning of lands described hereinafter; thence continuing South 88°39'37" East 660.01 feet; thence South 01°19'14" West 30.00 feet; thence North 88°39'37" West 660.02 feet; thence North 01°20'40" East 30.00 feet to the point of beginning.

Said Lands contain 0.45 acres more or less.

Line Table		
Line #	Length	Direction
L1	1319.03	S88°39'20"E
L2	193.15	N00°56'42"E
L3	30.00	N00°56'42"E
L4	30.00	S01°16'52"W
L5	30.00	N01°20'40"E
L6	30.00	S01°16'52"W
L7	30.00	S01°19'14"W
L8	30.00	N01°20'40"E



- LEGEND**
- SAN
 - PROP. SANITARY SEWER
 - SA
 - PROP. SANITARY MANHOLE
 - Utility Pole
 - UTILITY POLE

Note: Horizontal Datum is based on Sheboygan County Coordinate System.

PROJECT ID: 0024S042.01

SHEET: 2 OF 2

OWNER: CITY OF SHEBOYGAN
828 CENTER AVE., STE 105.
SHEBOYGAN, WI 53081

075150

SURVEYED BY

PREPARED BY

CHECKED BY

FIELD BOOK NUMBER

BY

JDS

TJC

FXA

DATE

05/27/24


01/06/25

01/07/25

Foth

Foth Infrastructure & Environment, LLC
7044 S. Ballpark Dr. Suite 200
Franklin, WI 53132
Phone: 414-336-7900

EASEMENT EXHIBIT 10

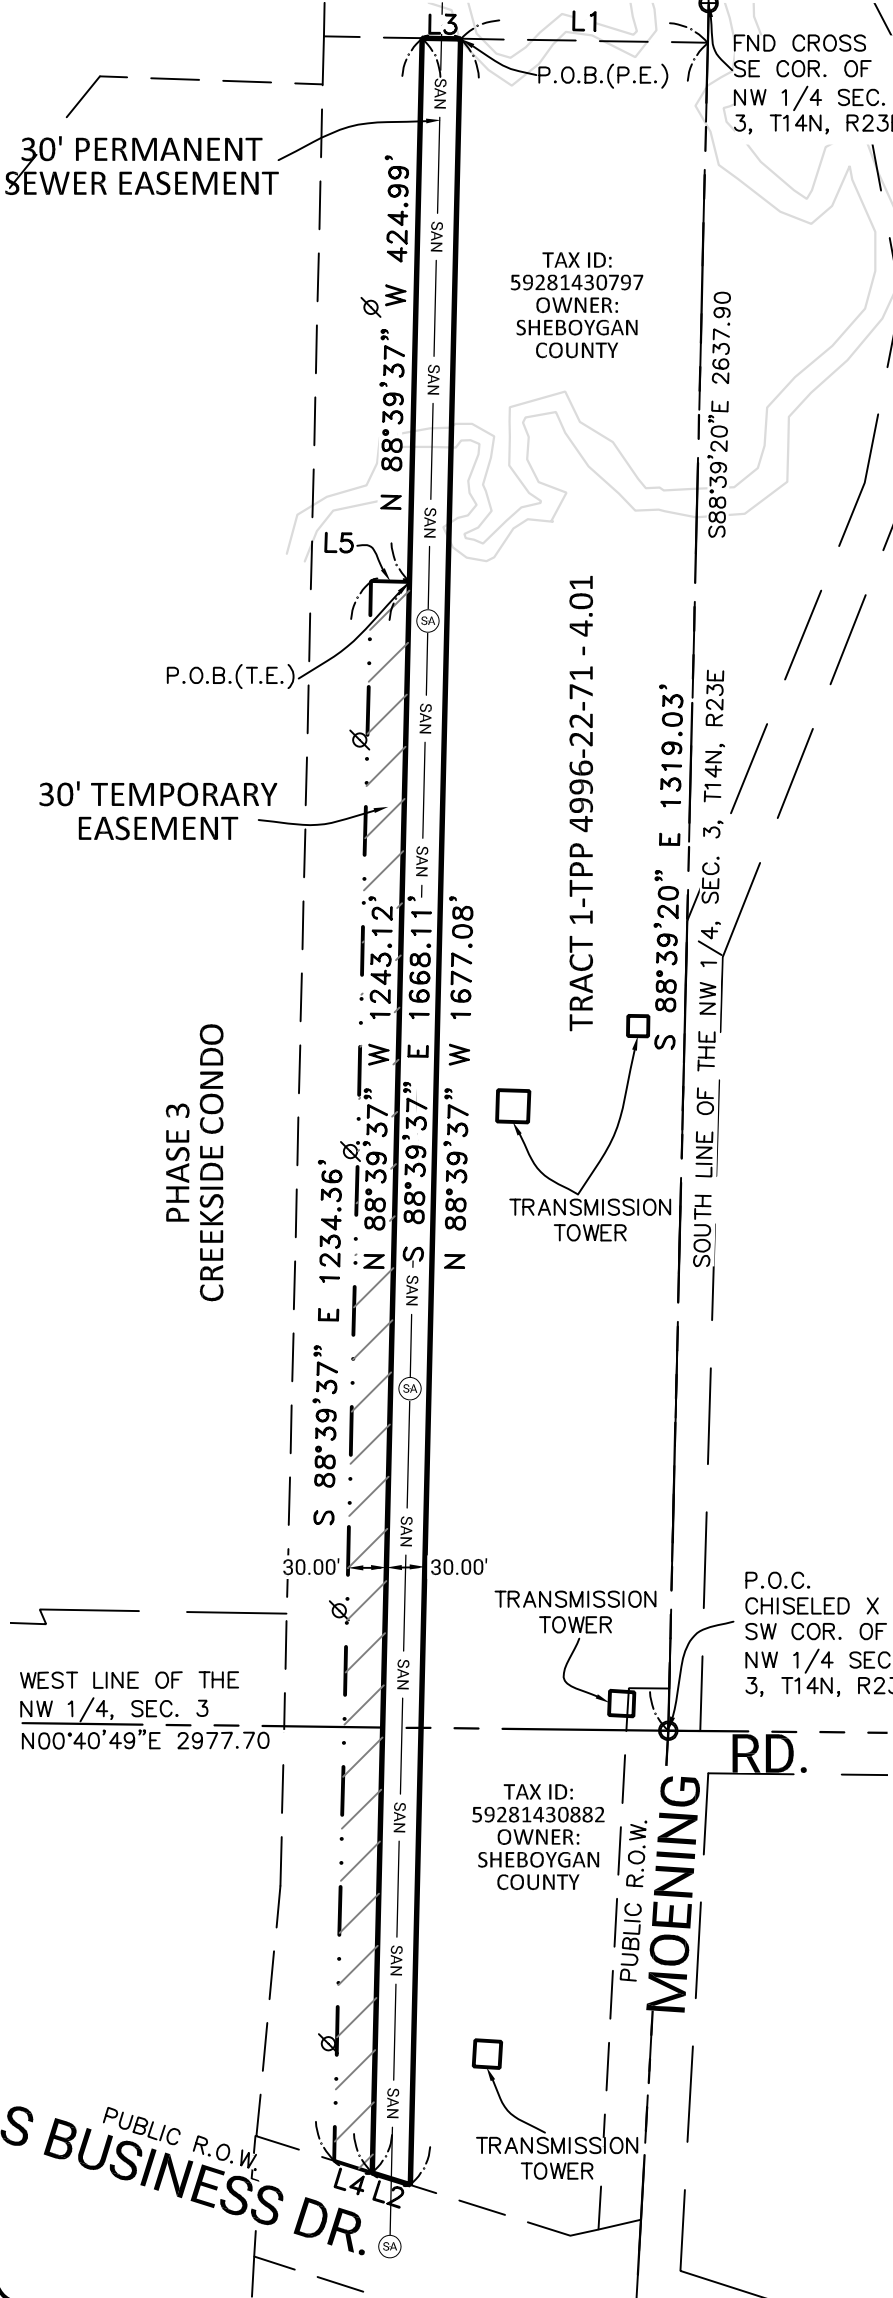

PERMANENT EASEMENT:
Part of TRACT 1-TPP 4996-22-71 - 4.01 recorded in the office of the Sheboygan County Register of Deeds in Volume 1, page 169, document 2040155, also being a part of the Northwest 1/4 of Section 3 and the Northeast 1/4 of Section 4, Township 14 North, Range 23 East, in the City of Sheboygan, Sheboygan County, Wisconsin, described as follows:
Commencing at the Southwest corner of the Northwest 1/4 of said Section 3; thence South 88°39'20" East along the South line of said Northwest 1/4, a distance of 1319.03 feet; thence North 00°56'42" East 193.15 feet to the point of beginning of lands described hereinafter; thence North 88°39'37" West 1677.08 feet to the East right-of-way of South Business Dr.; thence North 17°37'07" East along said right-of-way 31.25 feet; thence South 88°39'37" East 1668.11 feet; thence South 00°56'42" West 30.00 feet to the point of beginning.

Said Lands contain 1.15 acres more or less.

TEMPORARY EASEMENT:
Part of TRACT 1-TPP 4996-22-71 - 4.01 recorded in the office of the Sheboygan County Register of Deeds in Volume 1, page 169, document 2040155, also being a part of the Northwest 1/4 of Section 3 and the Northeast 1/4 of Section 4, Township 14 North, Range 23 East, in the City of Sheboygan, Sheboygan County, Wisconsin, described as follows:
Commencing at the Southwest corner of the Northwest 1/4 of said Section 3; thence South 88°39'20" East along the South line of said Northwest 1/4, a distance of 1319.03 feet; thence North 00°56'42" East 223.15 feet; thence North 88°39'37" West 424.99 feet to the point of beginning of lands described hereinafter; thence continuing North 88°39'37" West 1243.12 feet to the East right-of-way of South Business Dr.; thence North 17°37'07" East along said right-of-way 31.25 feet; thence South 88°39'37" East 1234.36 feet; thence South 01°20'40" West 30.00 feet to the point of beginning.

Said Lands contain 0.85 acres more or less.

Line Table		
Line #	Length	Direction
L1	193.15	N00°56'42"E
L2	31.25	N17°37'07"E
L3	30.00	S00°56'42"W
L4	31.25	N17°37'07"E
L5	30.00	S01°20'40"W



LEGEND

- SAN PROP. SANITARY SEWER
- SA PROP. SANITARY MANHOLE
- Utility Pole UTILITY POLE

Note: Horizontal Datum is based on Sheboygan County Coordinate System.

PROJECT ID: 0024S042.01

SHEET: 1 OF 1

OWNER: CITY OF SHEBOYGAN
828 CENTER AVE., STE 105.
SHEBOYGAN, WI 53081

075150

BY: JDS

PREPARED BY: FXA

CHECKED BY: AJM

FIELD BOOK NUMBER:

DATE: 05/27/24

01/06/25

01/07/25

Foth Infrastructure & Environment, LLC
7044 S. Ballpark Dr. Suite 200
Franklin, WI 53132
Phone: 414-336-7900