


EXHIBIT A

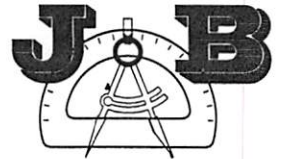

SITE DESIGN AND ENGINEERING, LLC
PO BOX 1067
WOODRUFF, WISCONSIN 54568
jbsitedesign1@gmail.com
(920) 207-8977

NORTH $\frac{1}{4}$ CORNER
SECTION 34, T 15 N, R 23 E
COUNTY COORDINATE
N 169711.616
E 214481.485



SOUTH 19th STREET RIGHT OF WAY VACATION EXHIBIT


FOR:
HTT INDUSTRIES, INCORPORATED
1828 OAKLAND AVENUE
SHEBOYGAN, WISCONSIN

OCTOBER, 2023

SOUTH 19th STREET RIGHT OF WAY VACATION DESCRIPTION:


PART OF SOUTH 19th STREET LOCATED IN SOUTH SHEBOYGAN PLAT,
PART OF THE NE $\frac{1}{4}$ OF THE NW $\frac{1}{4}$ OF SECTION 34, TOWNSHIP 15 NORTH, RANGE 23 EAST,
CITY OF SHEBOYGAN, SHEBOYGAN COUNTY, WISCONSIN
BEGINNING AT THE NORTHWEST CORNER OF BLOCK 4, SAID SOUTH SHEBOYGAN PLAT;
THENCE S $00^{\circ} 04' 03''$ E, 354.71 FEET TO ITS INTERSECTION OF THE NORTH LINE OF
OAKLAND AVENUE RIGHT OF WAY; THENCE N $89^{\circ} 14' 39''$ W, 80.01 FEET TO THE MONUMENTED
NORTH LINE OF OAKLAND AVENUE RIGHT OF WAY AND ITS INTERSECTION OF THE WEST LINE OF
SOUTH 19th STREET RIGHT OF WAY; THENCE N $00^{\circ} 04' 03''$ W, 354.93 FEET TO THE MONUMENTED
SOUTH LINE OF UNION AVENUE RIGHT OF WAY AND ITS INTERSECTION OF THE WEST LINE OF
SOUTH 19th STREET RIGHT OF WAY; THENCE S $89^{\circ} 05' 15''$ E, 80.01 FEET TO THE POINT OF
BEGINNING FOR A VACATION AREA OF 28,385.9 SQUARE FEET MORE OR LESS.

EXHIBIT B

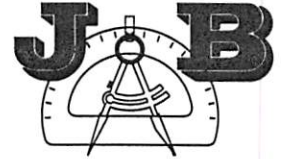

SITE DESIGN AND ENGINEERING, LLC
PO BOX 1067
WOODRUFF, WISCONSIN 54568
jbsitedesign1@gmail.com
(920) 207-8977

NORTH 1/4 CORNER
SECTION 34, T 15 N, R 23 E
COUNTY COORDINATE
N 169711.616
E 214481.485

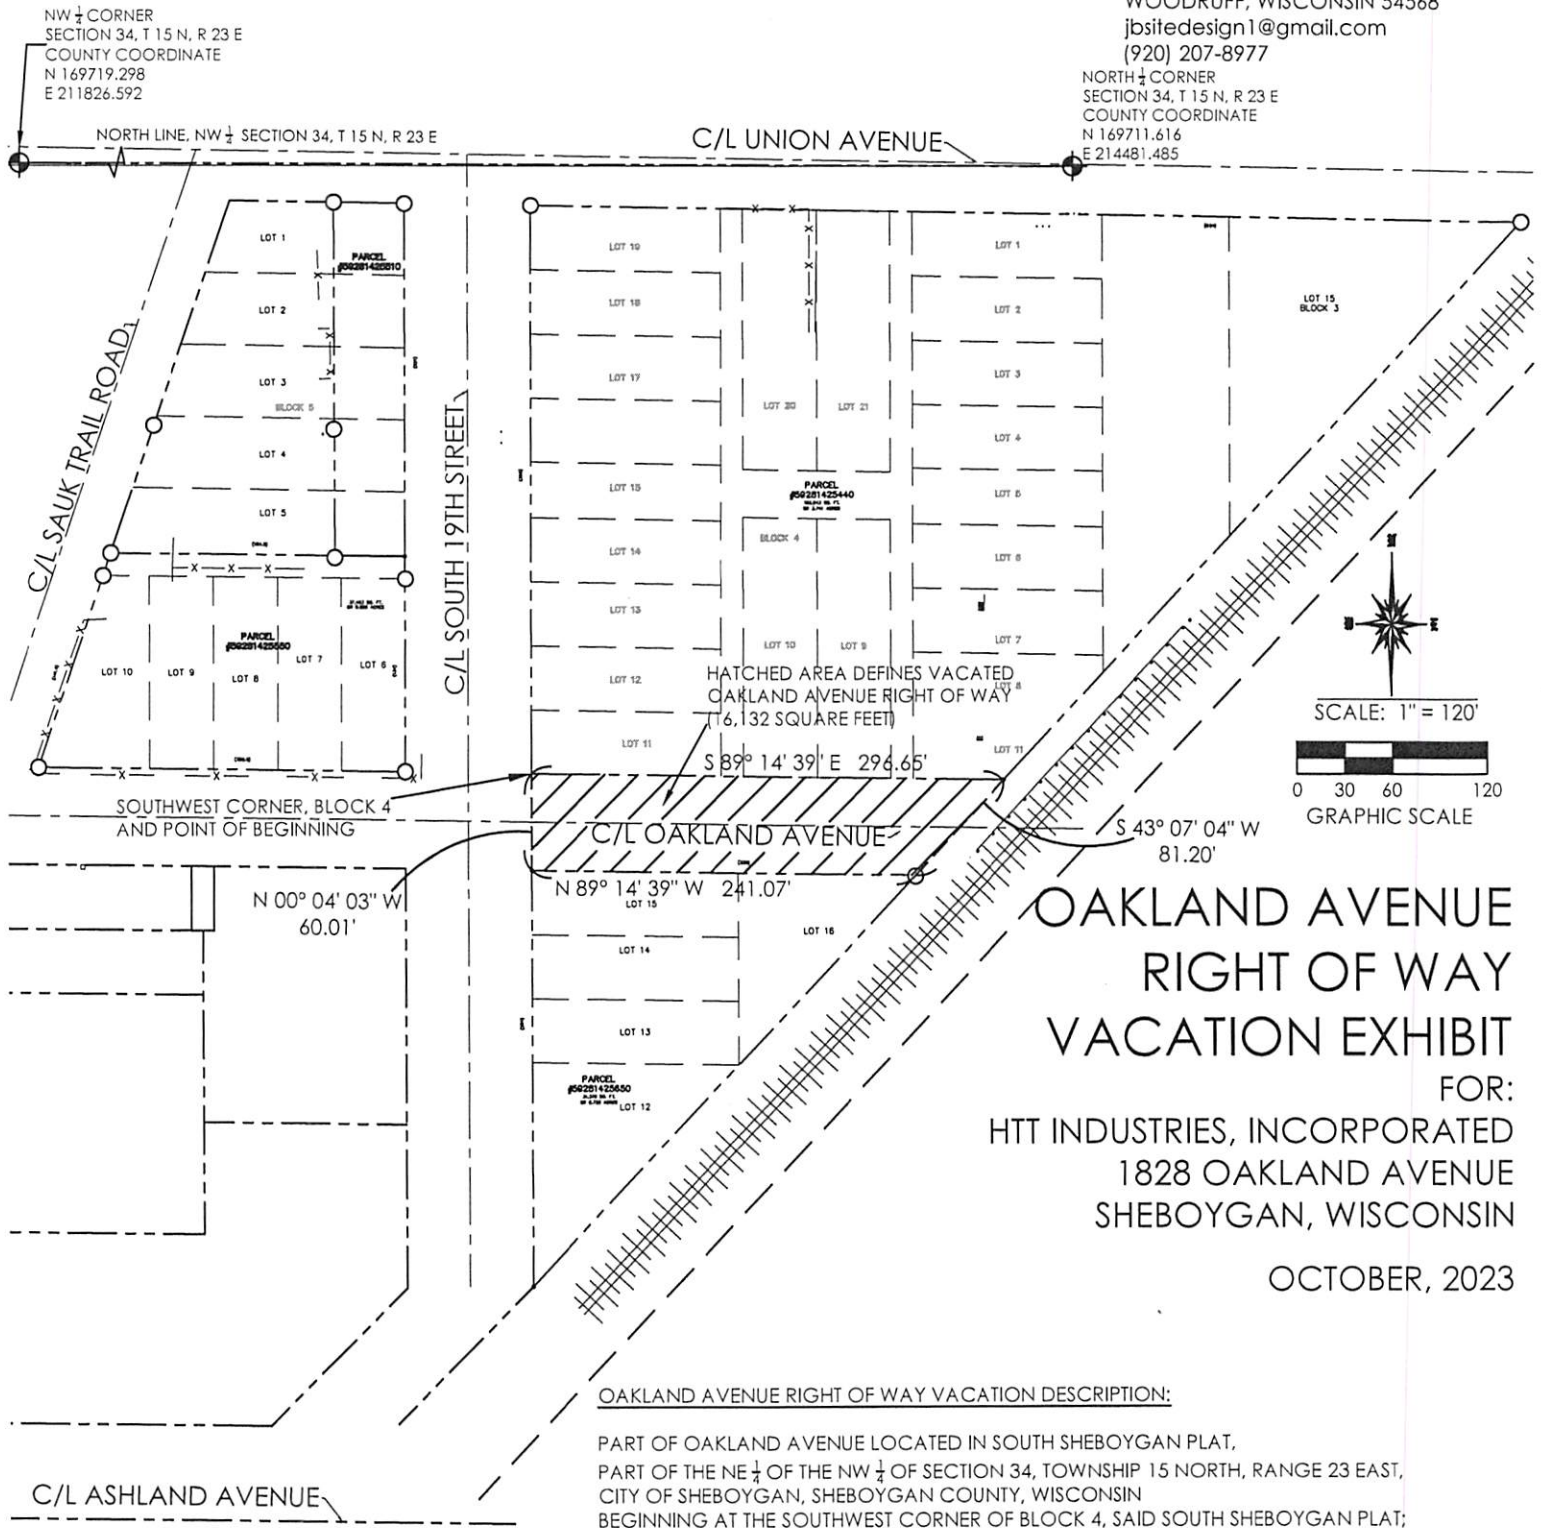

OAKLAND AVENUE RIGHT OF WAY VACATION EXHIBIT

FOR:
HTT INDUSTRIES, INCORPORATED
1828 OAKLAND AVENUE
SHEBOYGAN, WISCONSIN

OCTOBER, 2023

OAKLAND AVENUE RIGHT OF WAY VACATION DESCRIPTION:

PART OF OAKLAND AVENUE LOCATED IN SOUTH SHEBOYGAN PLAT,
PART OF THE NE 1/4 OF THE NW 1/4 OF SECTION 34, TOWNSHIP 15 NORTH, RANGE 23 EAST,
CITY OF SHEBOYGAN, SHEBOYGAN COUNTY, WISCONSIN
BEGINNING AT THE SOUTHWEST CORNER OF BLOCK 4, SAID SOUTH SHEBOYGAN PLAT;
THENCE S 89° 14' 39" E, 296.65 FEET TO ITS INTERSECTION OF THE WEST LINE OF UNION PACIFIC
RAILROAD RIGHT OF WAY; THENCE S 43° 07' 04" W, 81.20 FEET TO THE MONUMENTED SOUTH
LINE OF OAKLAND AVENUE RIGHT OF WAY AND ITS INTERSECTION OF THE WEST LINE OF THE
UNION PACIFIC RAILROAD RIGHT OF WAY; THENCE N 89° 14' 39" W, 241.07 FEET TO THE
MONUMENTED SOUTH LINE OF OAKLAND AVENUE RIGHT OF WAY AND ITS INTERSECTION OF
THE EAST LINE OF SOUTH 19th STREET RIGHT OF WAY; THENCE N 00° 04' 03" W, 60.01 FEET TO THE
POINT OF BEGINNING FOR A VACATION AREA OF 16,132 SQUARE FEET MORE OR LESS.