


Revisions:

TOWN OF SHALLOTTE, NC

SOI SERRA DEVELOPMENT (FORMERLY SAN RIO)

A PORTION OF THE LANDS CLAIMED IN DEED BOOK 3567, PAGE 1248

COASTAL GEOMATICS
LAND SURVEYING • MAPPING • PLANNING

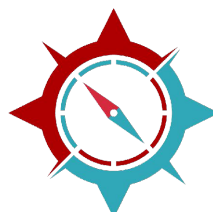


Physical Address: 5041-3 Main Street, Shallotte, NC 28470
Mailing Address: Post Office Box 1560, Shallotte, NC 28459
Telephone: 910-356-1800 ~ www.coastalgeomatics.com

Firm License #
D-2248

2400.17
11-06-2024
LOCKWOOD
FOLLY
BRUNSWICK
NC
1"=300'
CDS

PROJECT#: _____
DATE: _____
TOWNSHIP: _____
COUNTY: _____
STATE: _____
SCALE: _____
DRAWN BY _____

SHEET 1 OF 2

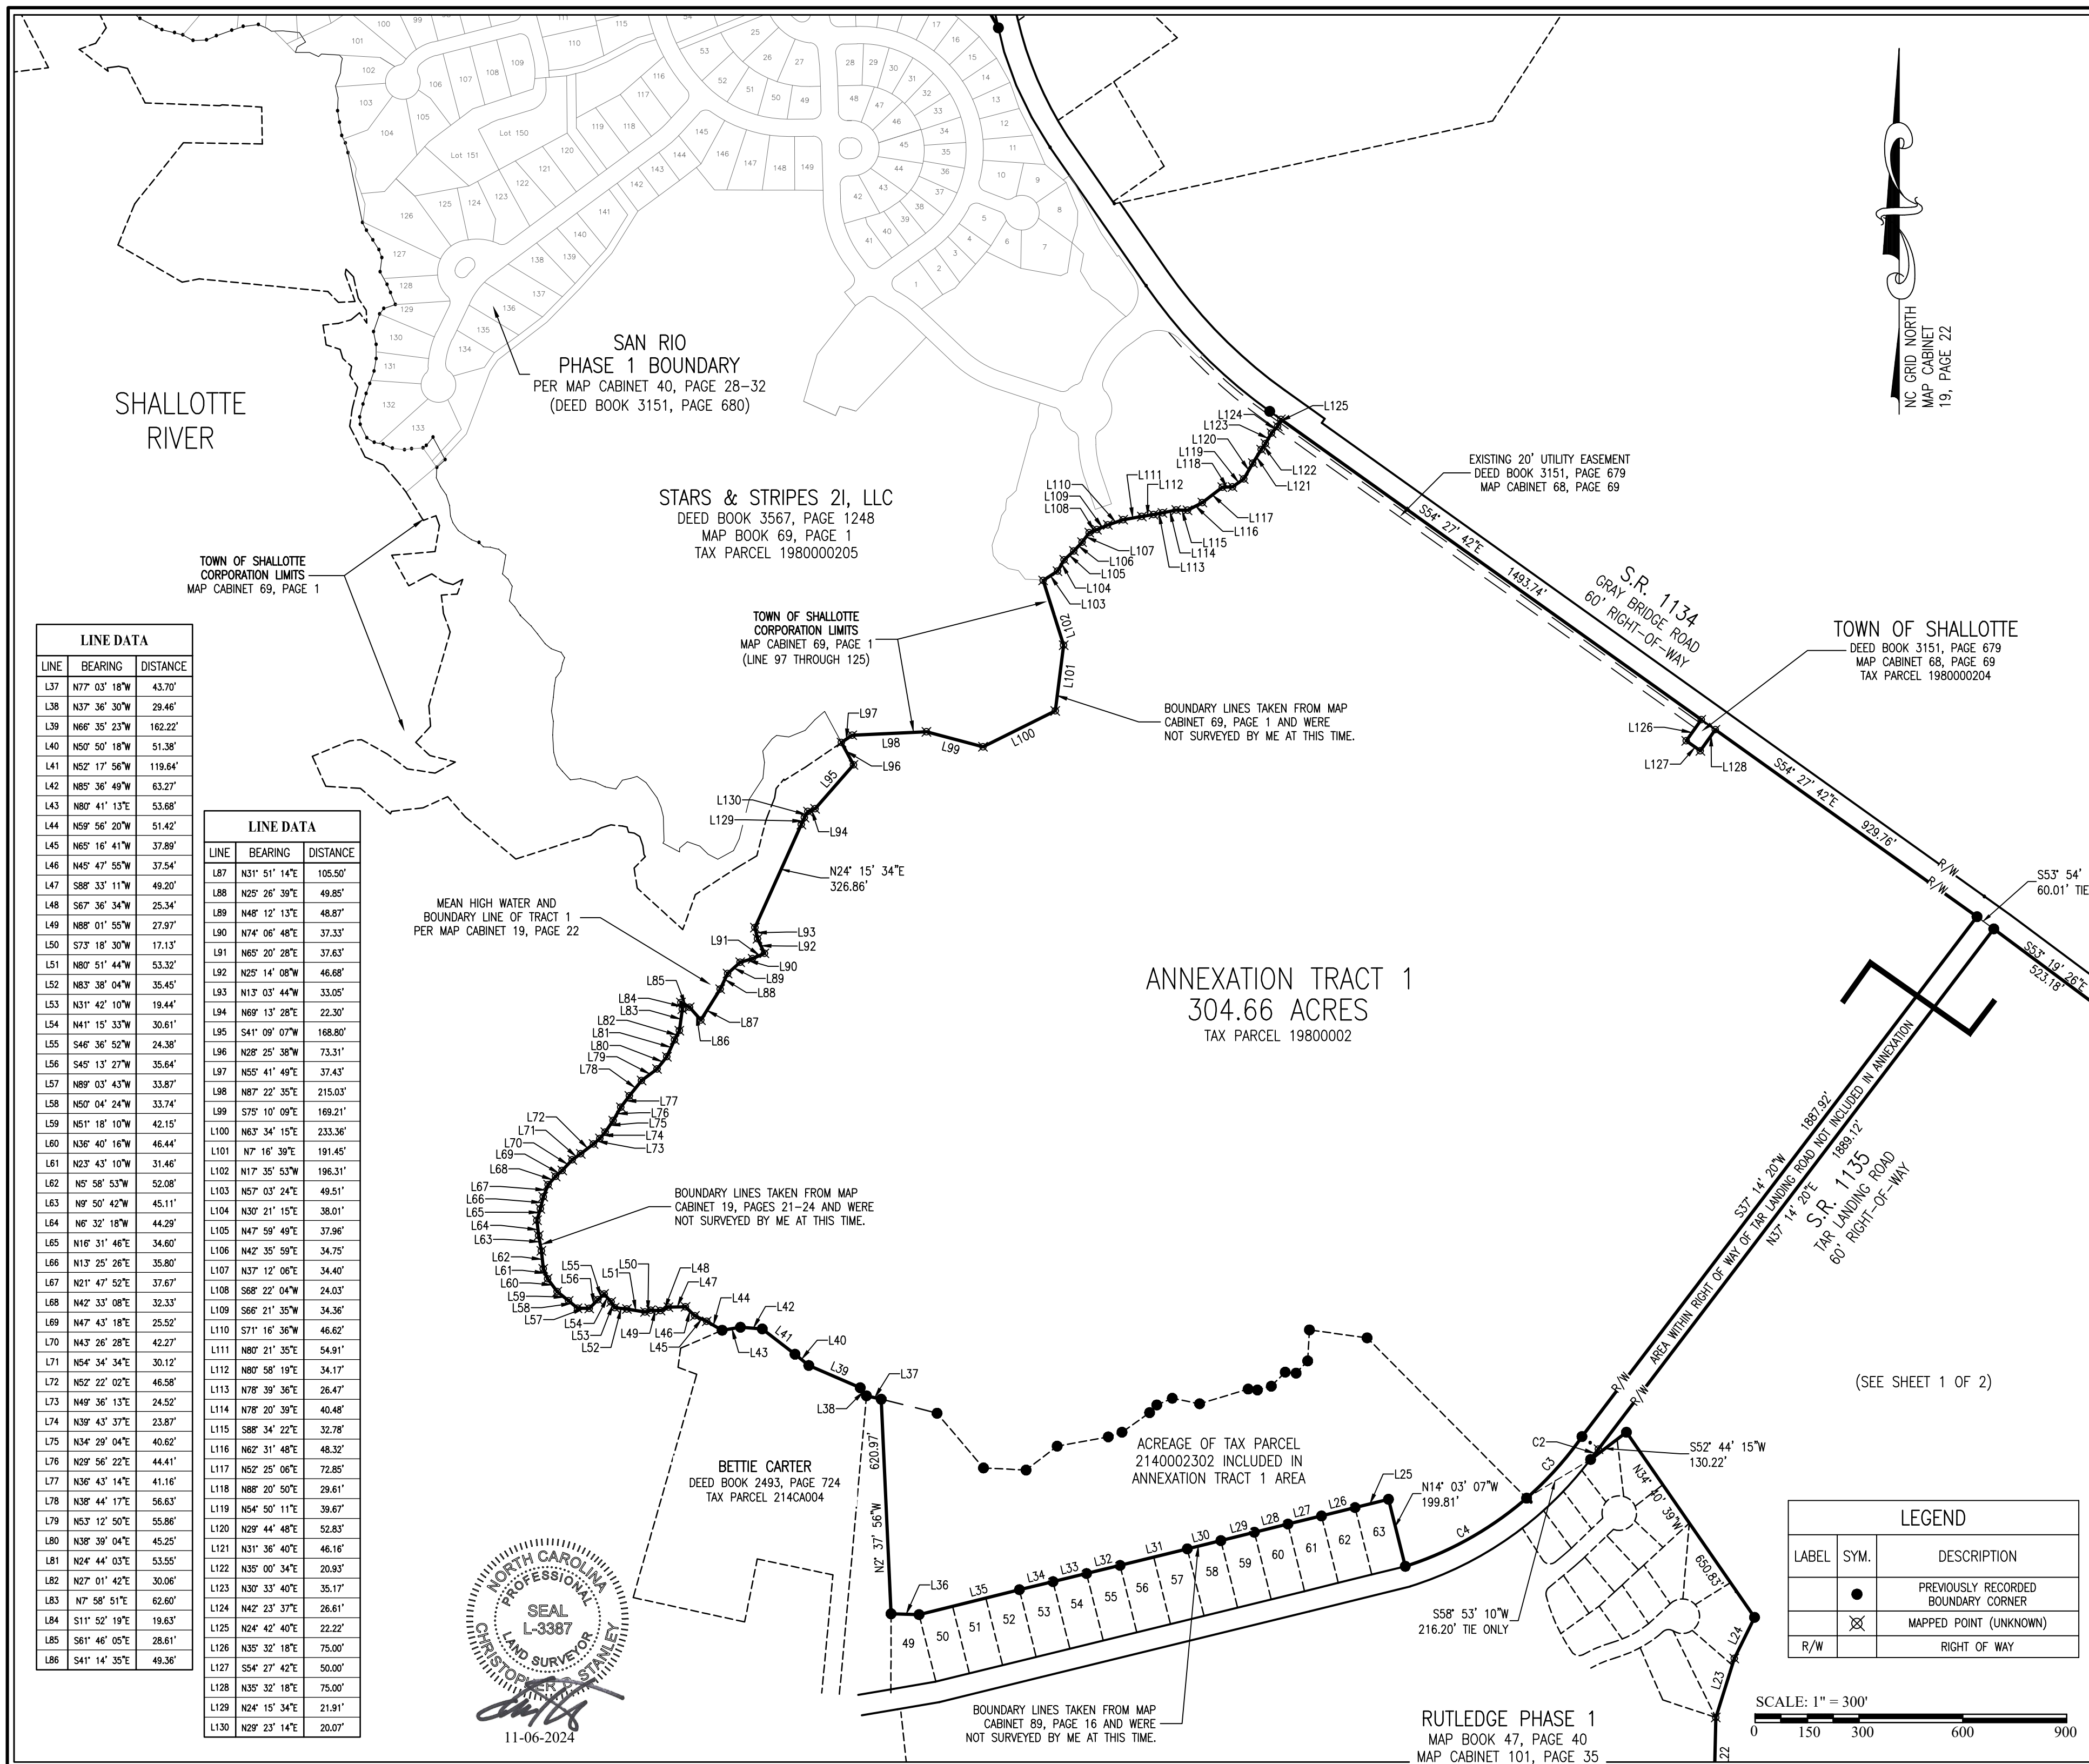


Revisions:

ANNEXATION MAP FOR:

COLSERRA DEVELOPMENT (FORMERLY SAN RIO)

A PORTION OF THE LANDS CLAIMED IN DEED BOOK 3567, PAGE 1248

COASTAL GEOMATICS
LAND SURVEYING • MAPPING • PLANNING

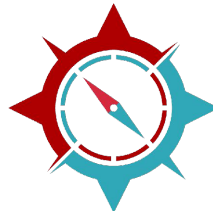

Physical Address: 5041-3 Main Street, Shallotte, NC 28470
Mailing Address: Post Office Box 1560, Shallotte, NC 28459
Telephone: 910-356-1800 ~ www.coastalgeomatics.com

Firm License #
D-2248

PROJECT#:	2400.17
DATE:	11-06-2024
TOWNSHIP:	LOCKWOOD
COUNTY:	FOLLY
STATE:	BRUNSWICK
SCALE:	NC
DRAWN BY	1"=300'
	CDS

SHEET 2 OF 2