

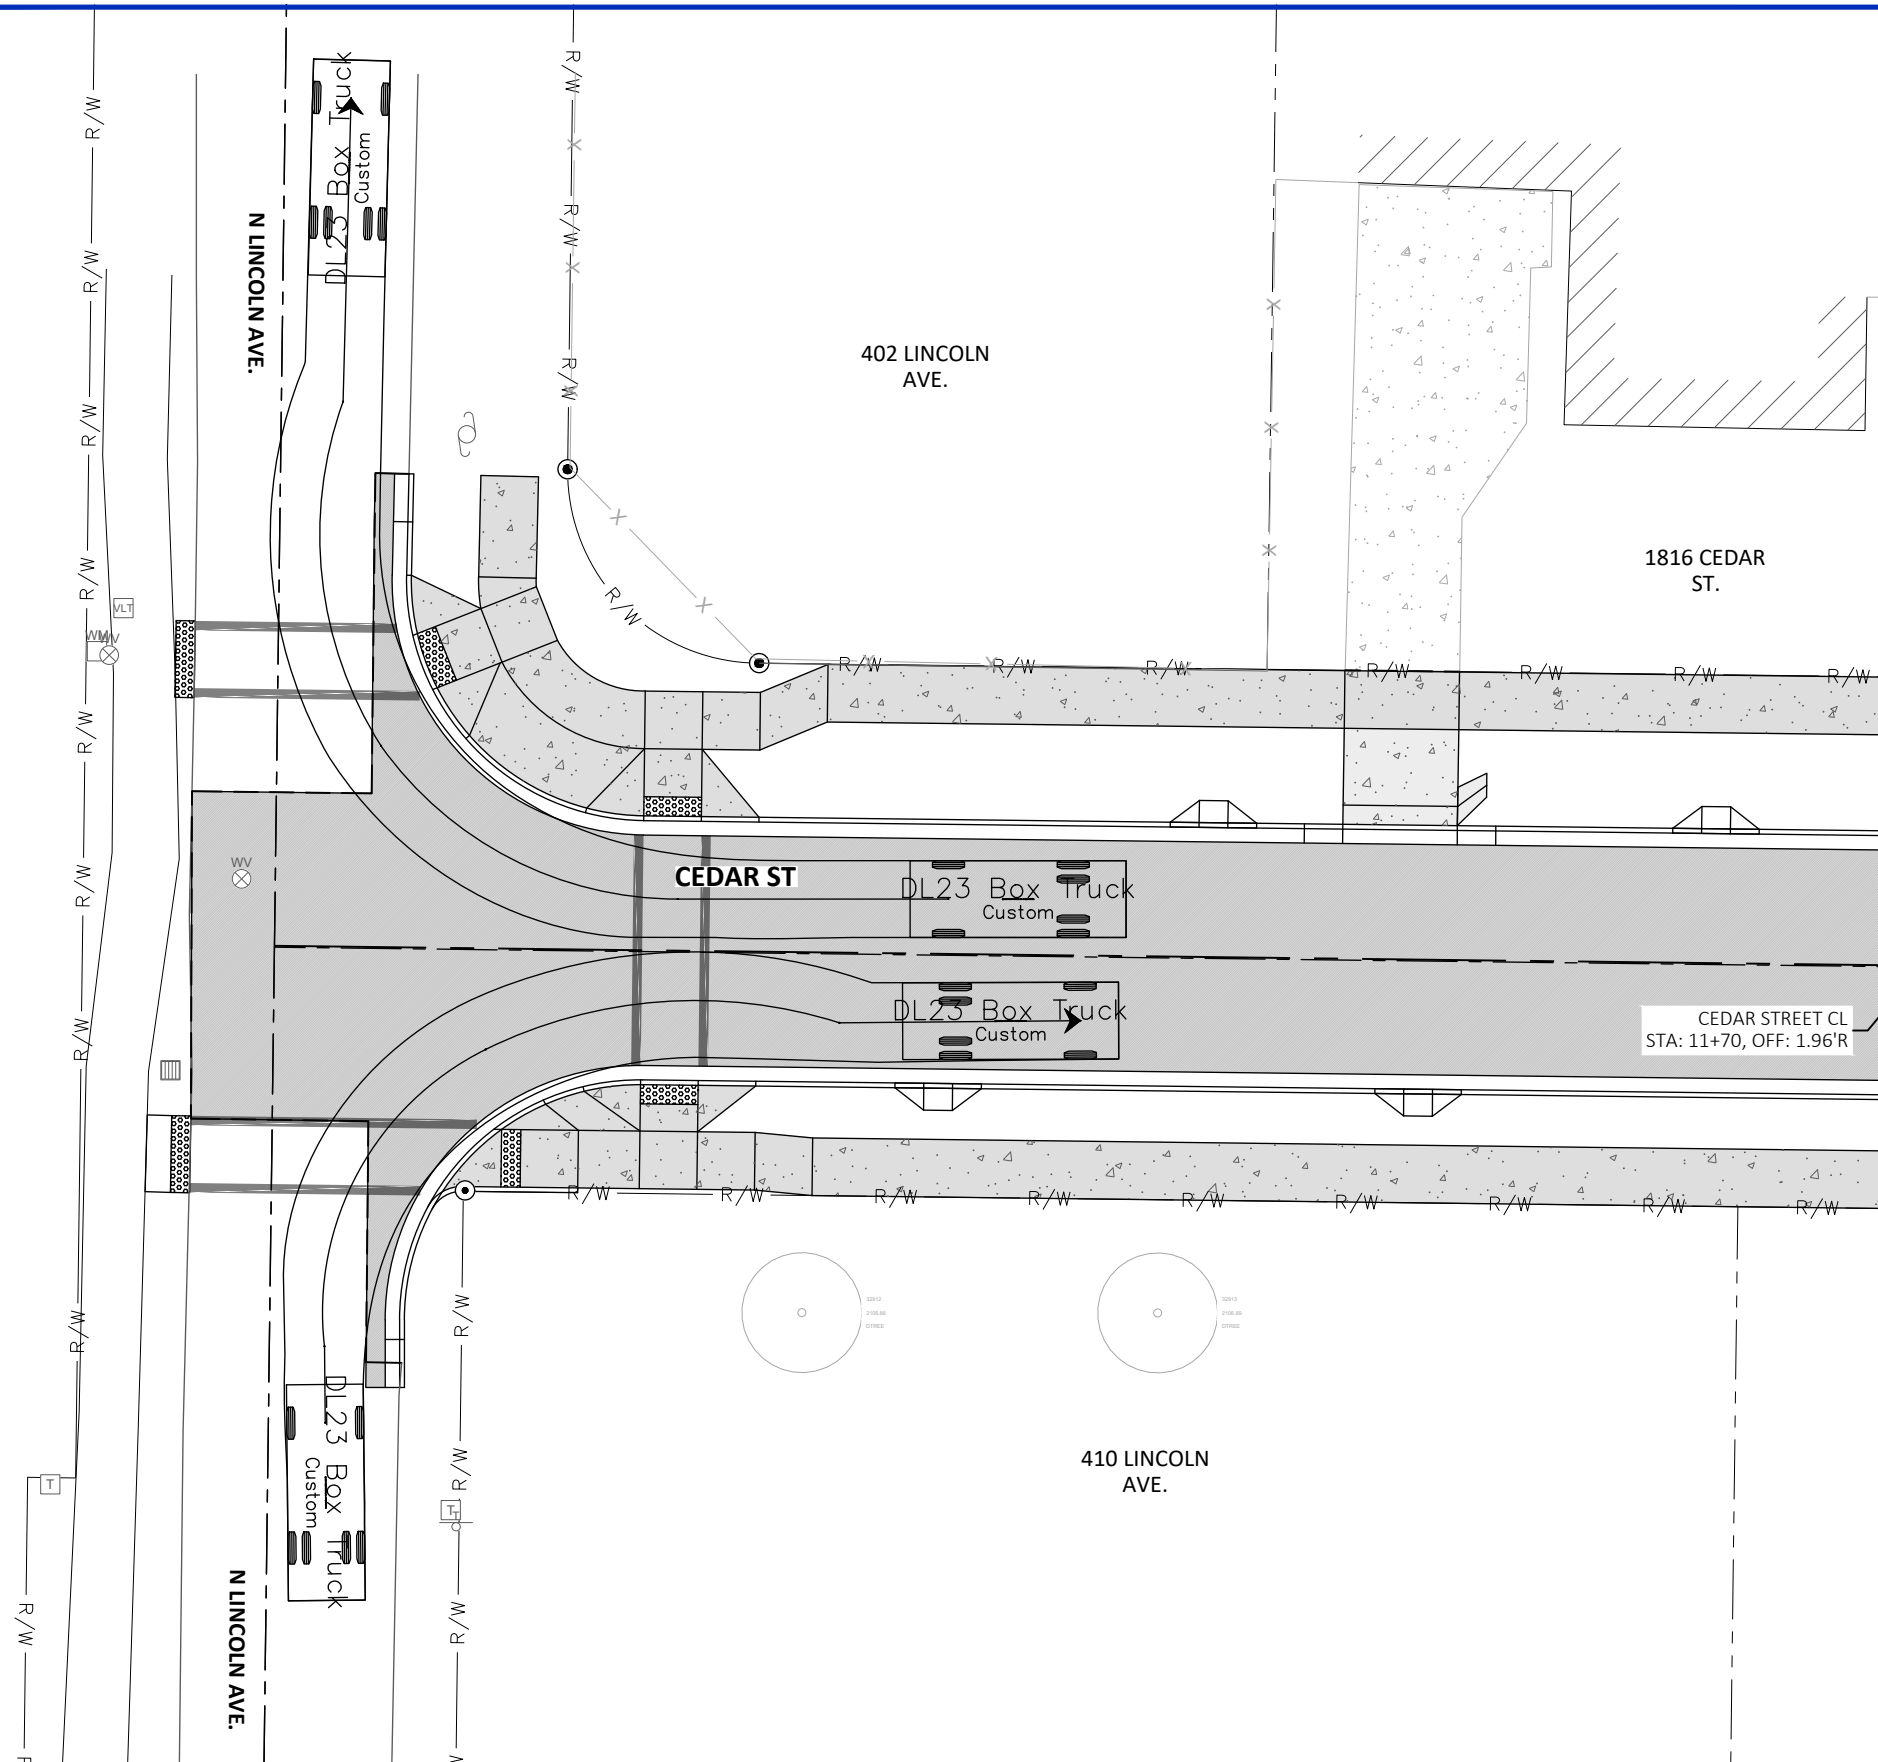


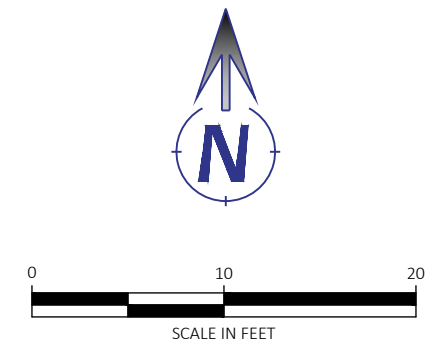



476864 US-95 Ste C,
Ponderay, ID 83852
(208) 635-5825

DL-23 BOX TRUCK AUTO TURN MOVEMENTS
CEDAR STREET AND LINCOLN AVENUE
OCTOBER 2024
PRELIMINARY - NOT FOR CONSTRUCTION

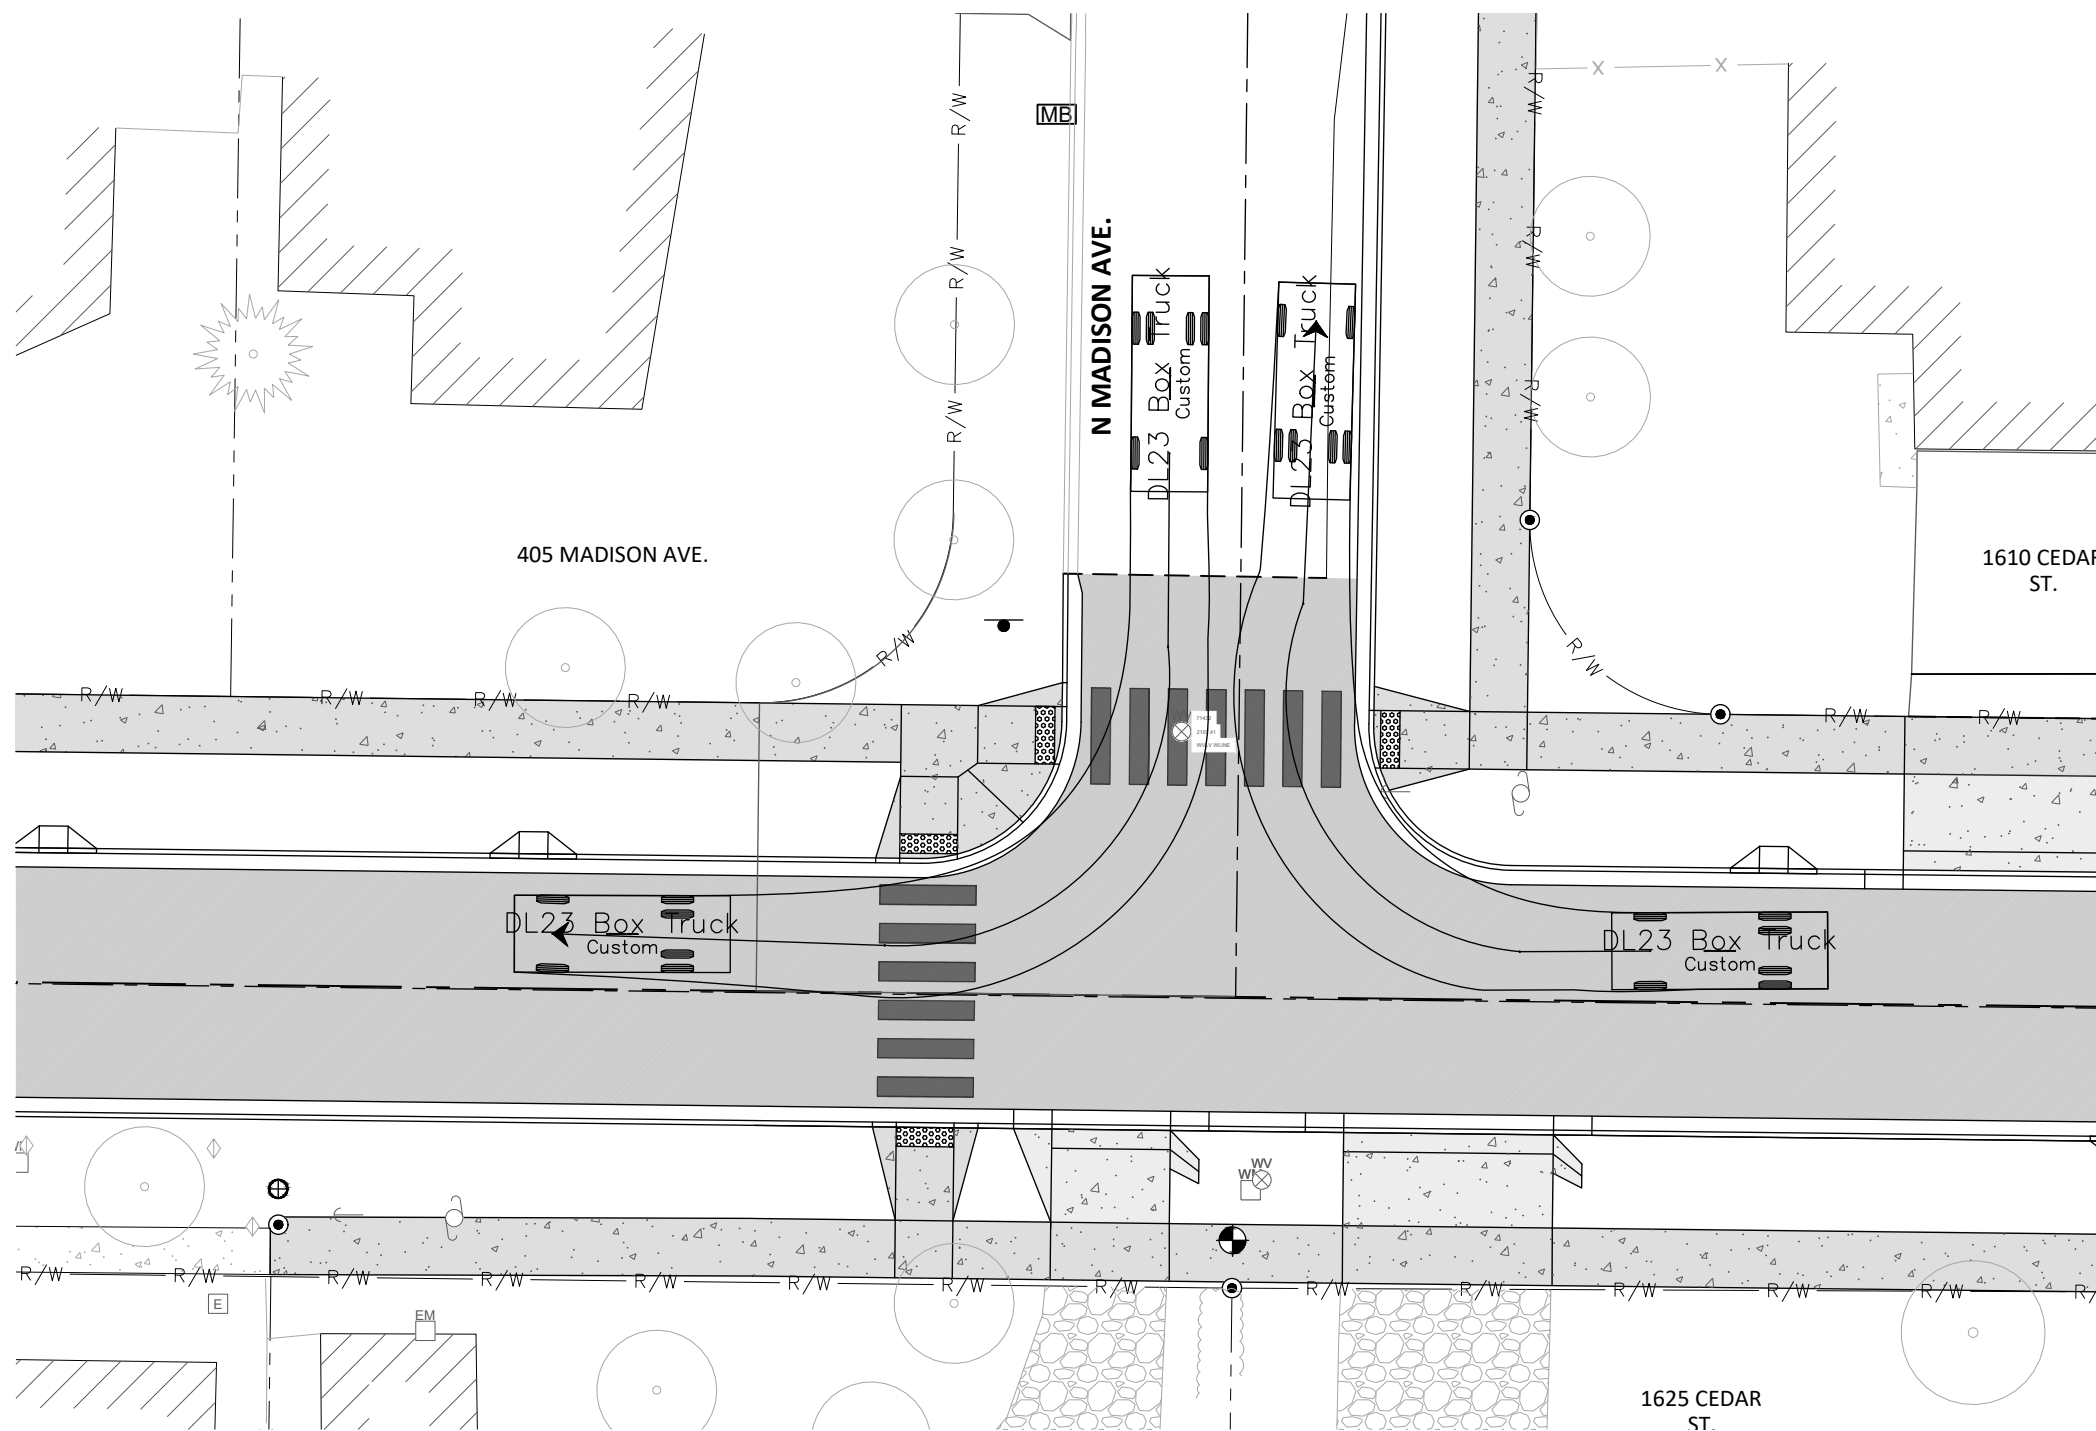



476864 US-95 Ste C,
Ponderay, ID 83852
(208) 635-5825

DL-23 BOX TRUCK AUTO TURN MOVEMENTS
CEDAR STREET AND MADISON AVENUE
OCTOBER 2024
PRELIMINARY - NOT FOR CONSTRUCTION

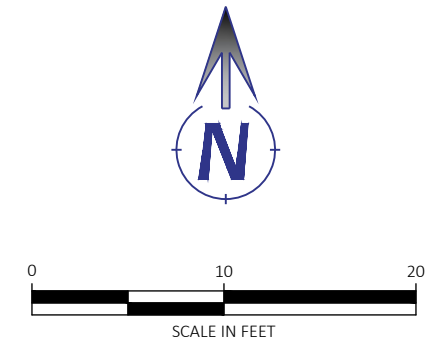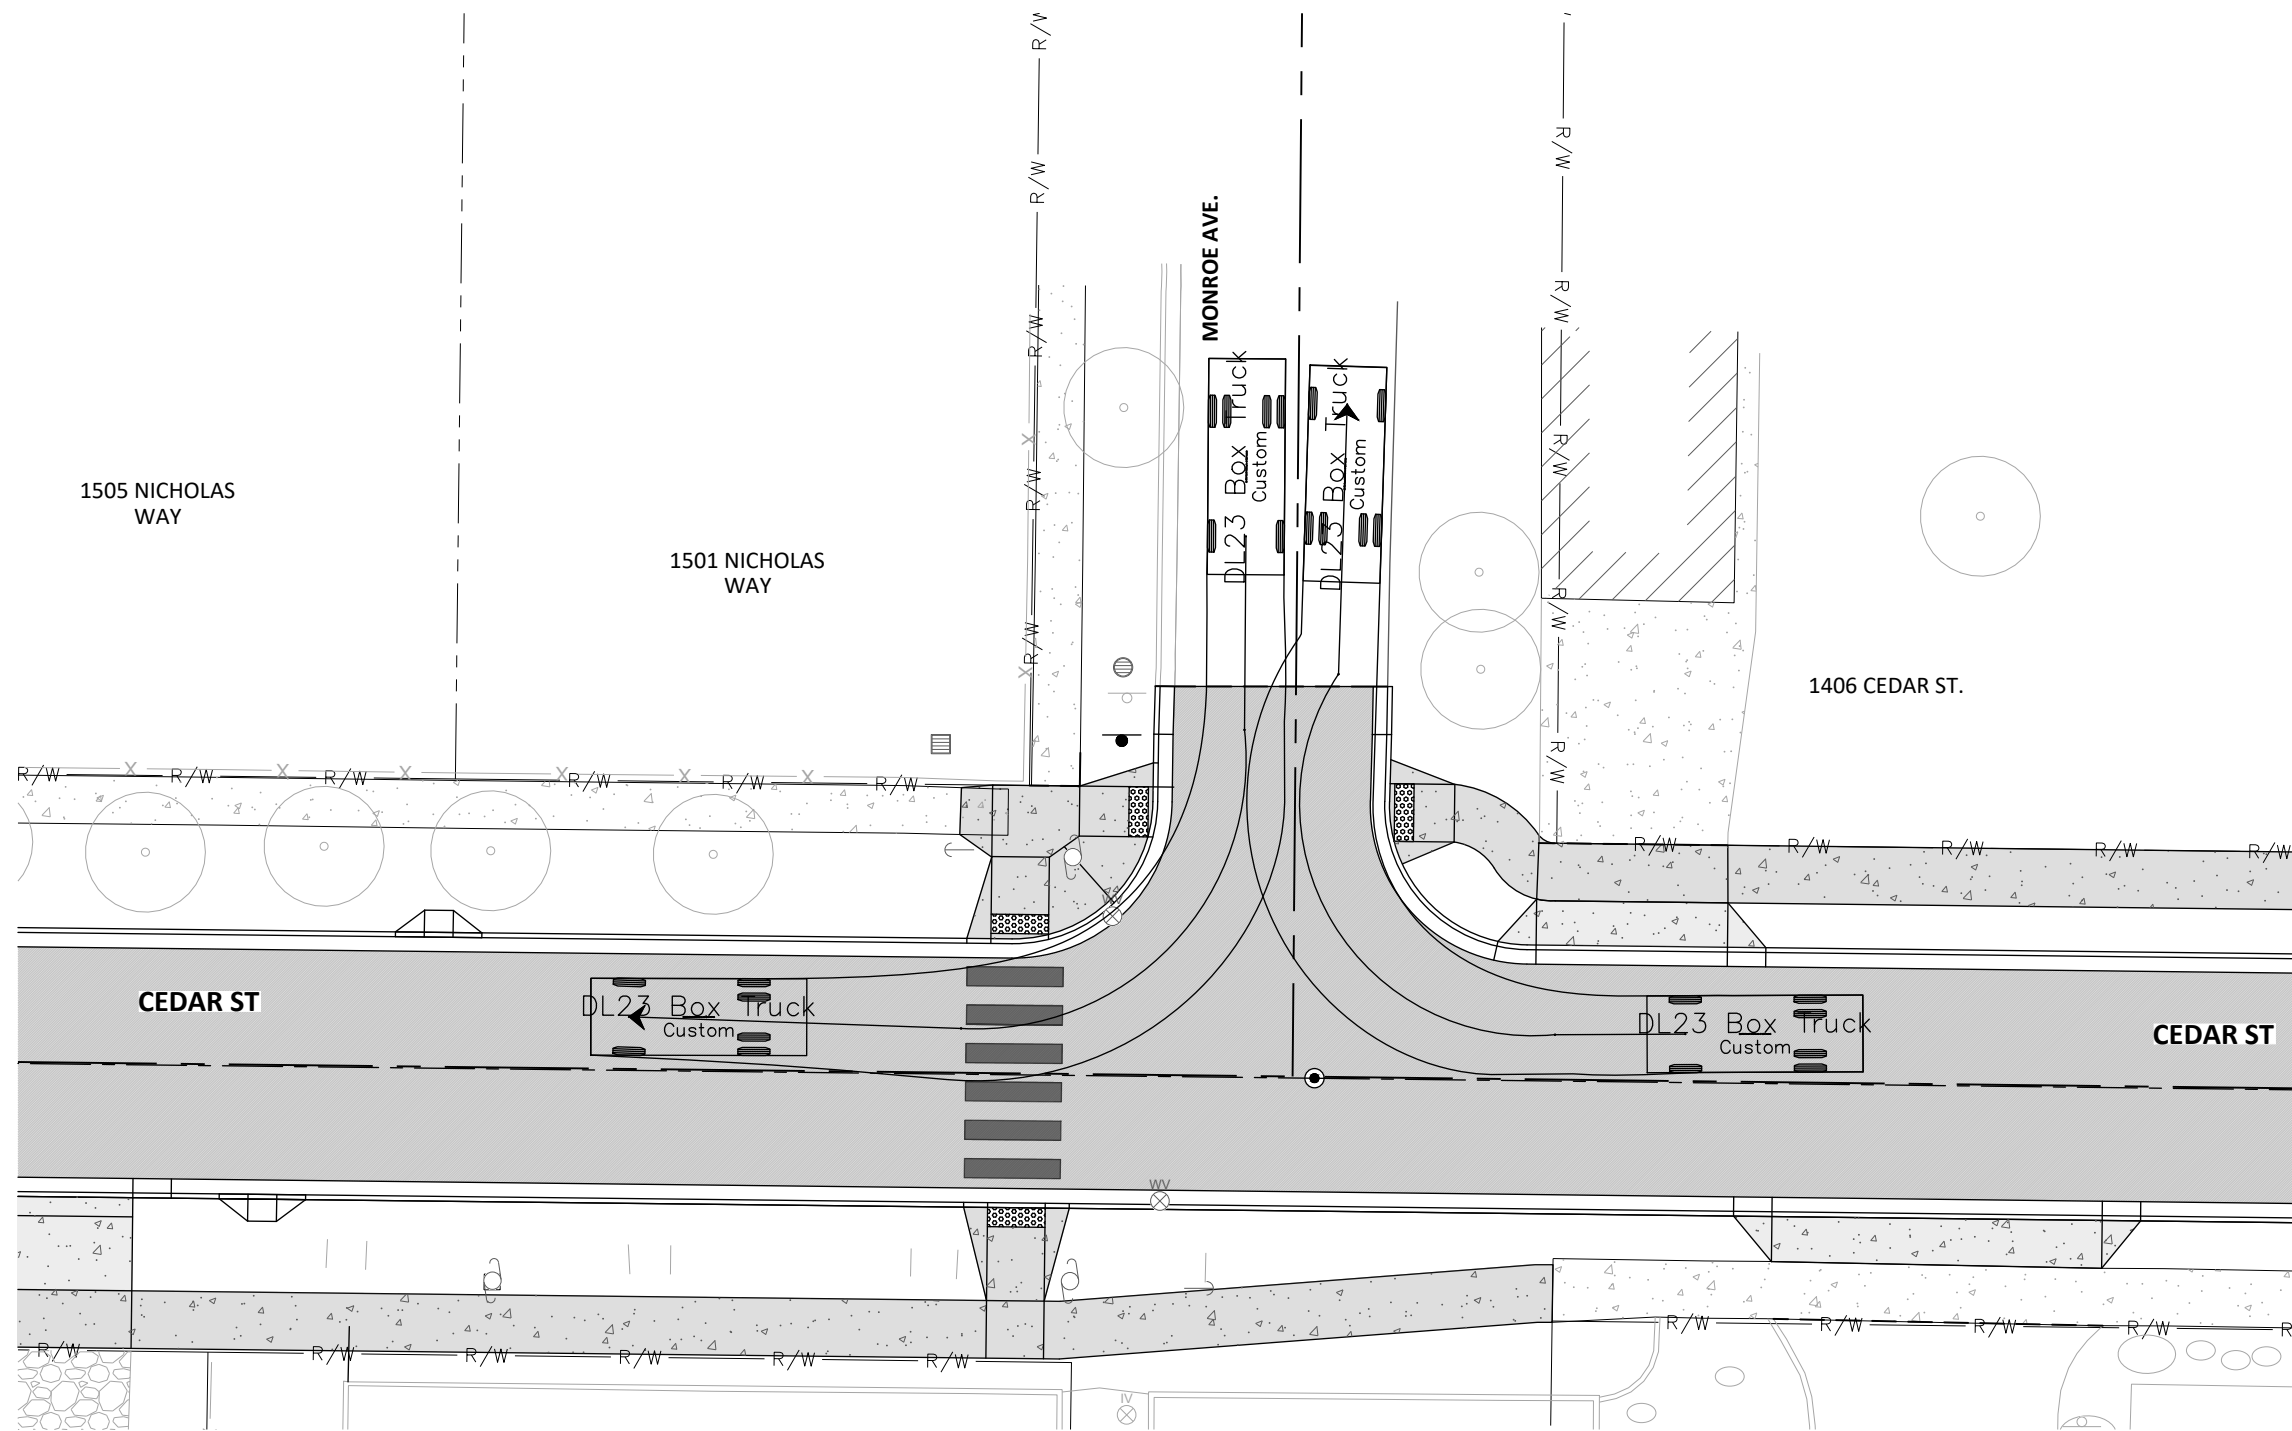



476864 US-95 Ste C,
Ponderay, ID 83852
(208) 635-5825

DL-23 BOX TRUCK AUTO TURN MOVEMENTS
CEDAR STREET AND MONROE AVENUE
OCTOBER 2024
PRELIMINARY - NOT FOR CONSTRUCTION

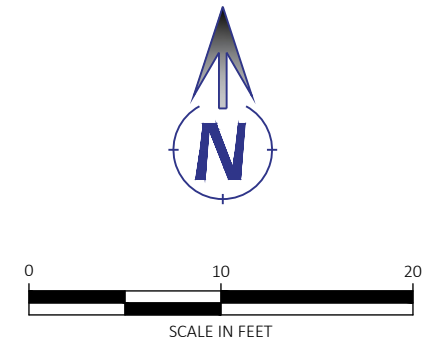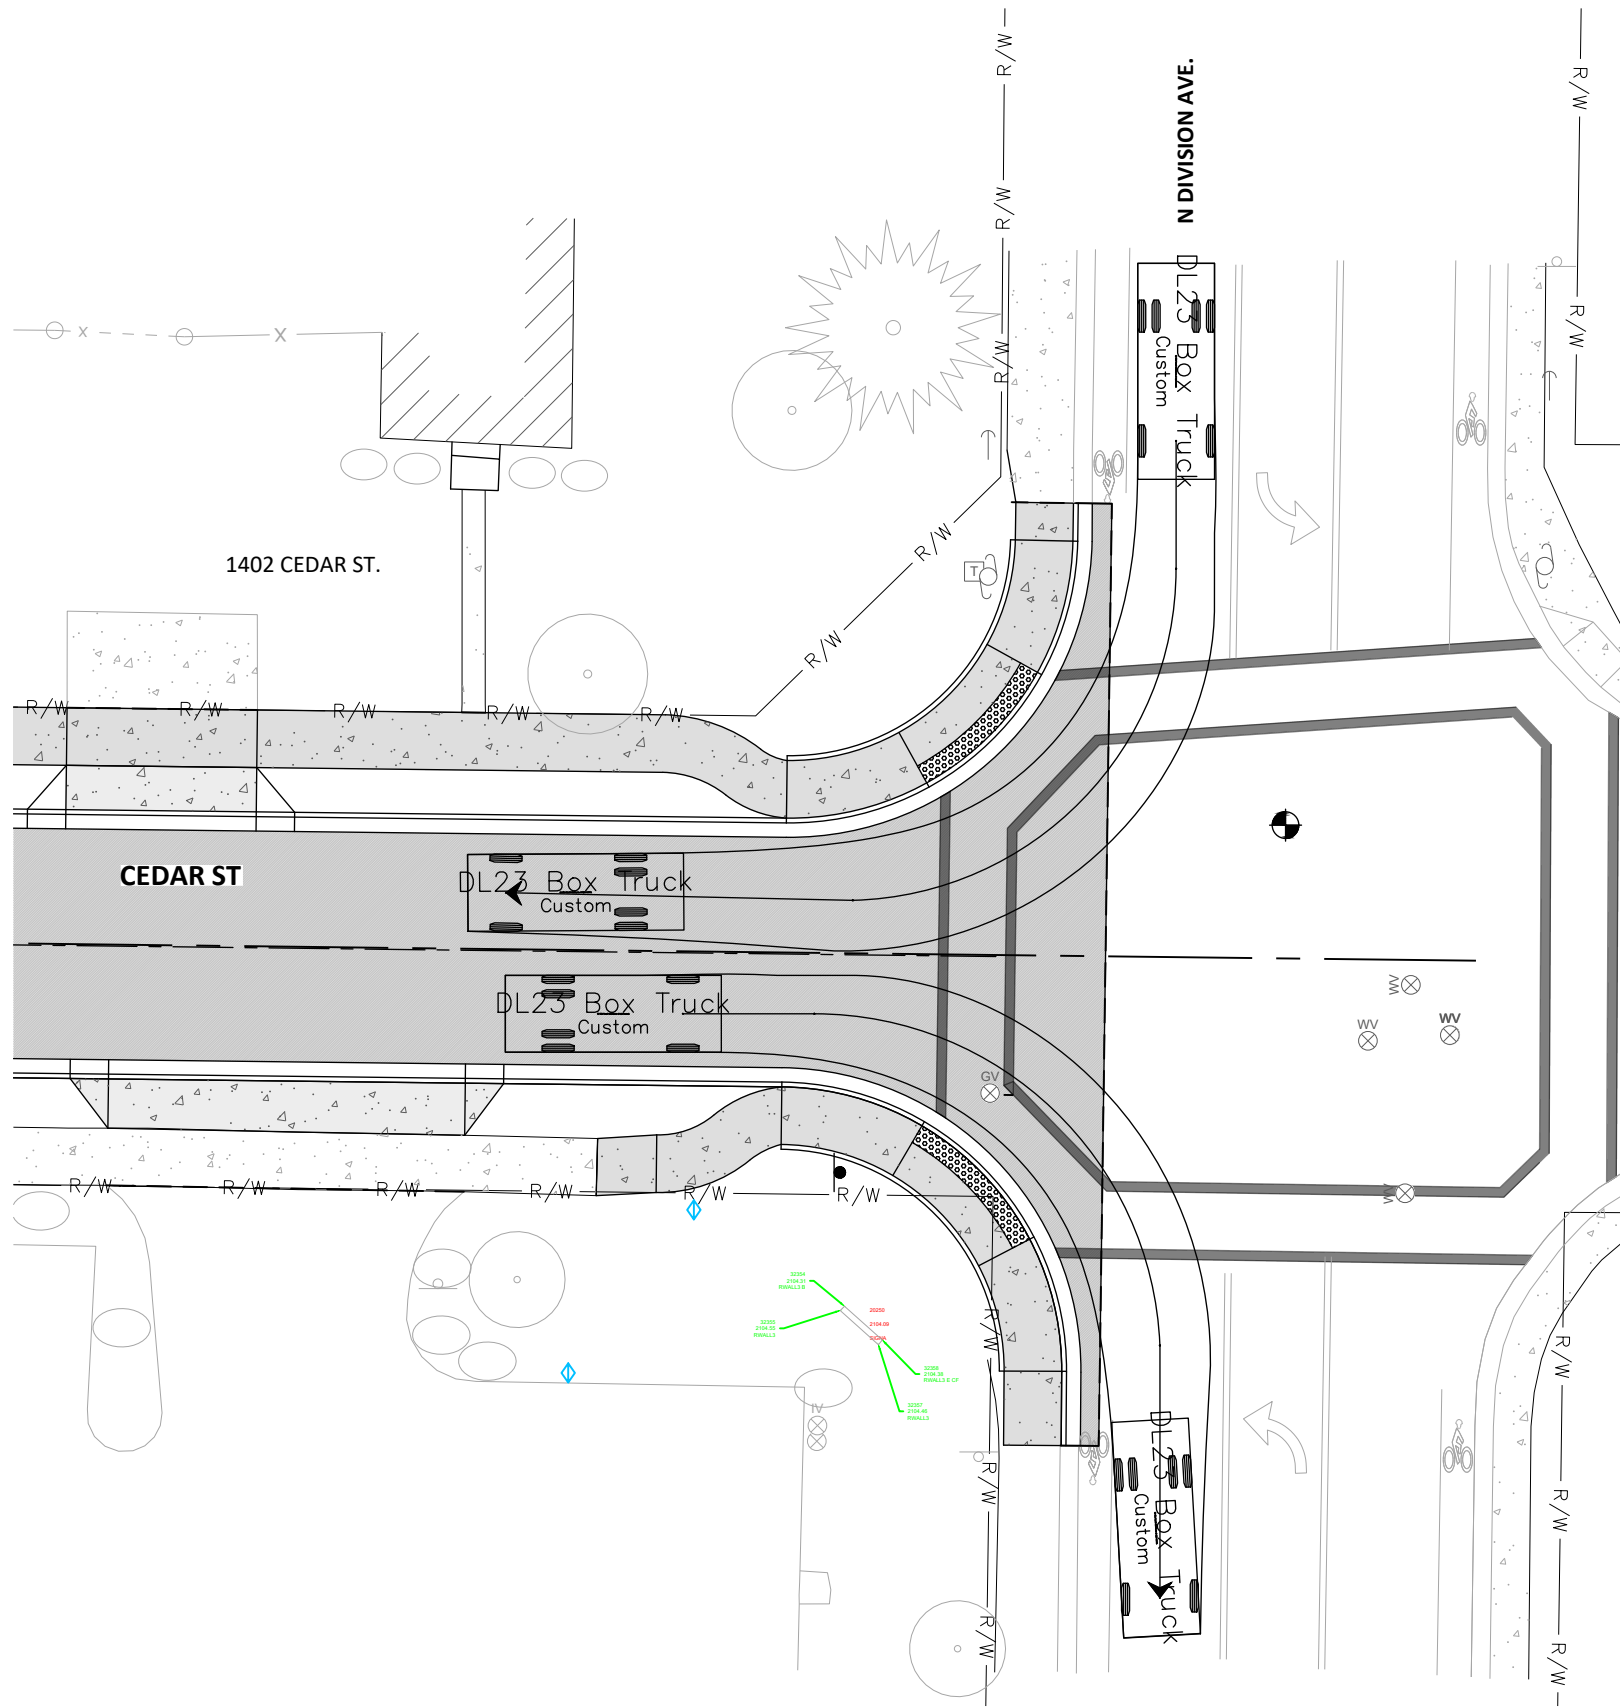

476864 US-95 Ste C,
Ponderay, ID 83852
(208) 635-5825



DL-23 BOX TRUCK AUTO TURN MOVEMENTS
CEDAR STREET AND DIVISION STREET
OCTOBER 2024
PRELIMINARY - NOT FOR CONSTRUCTION

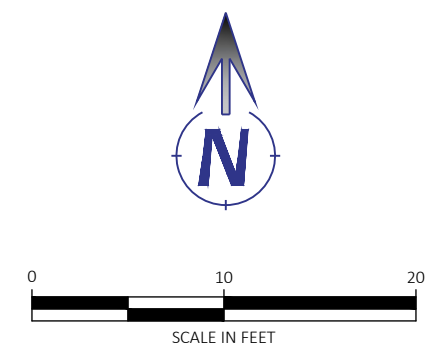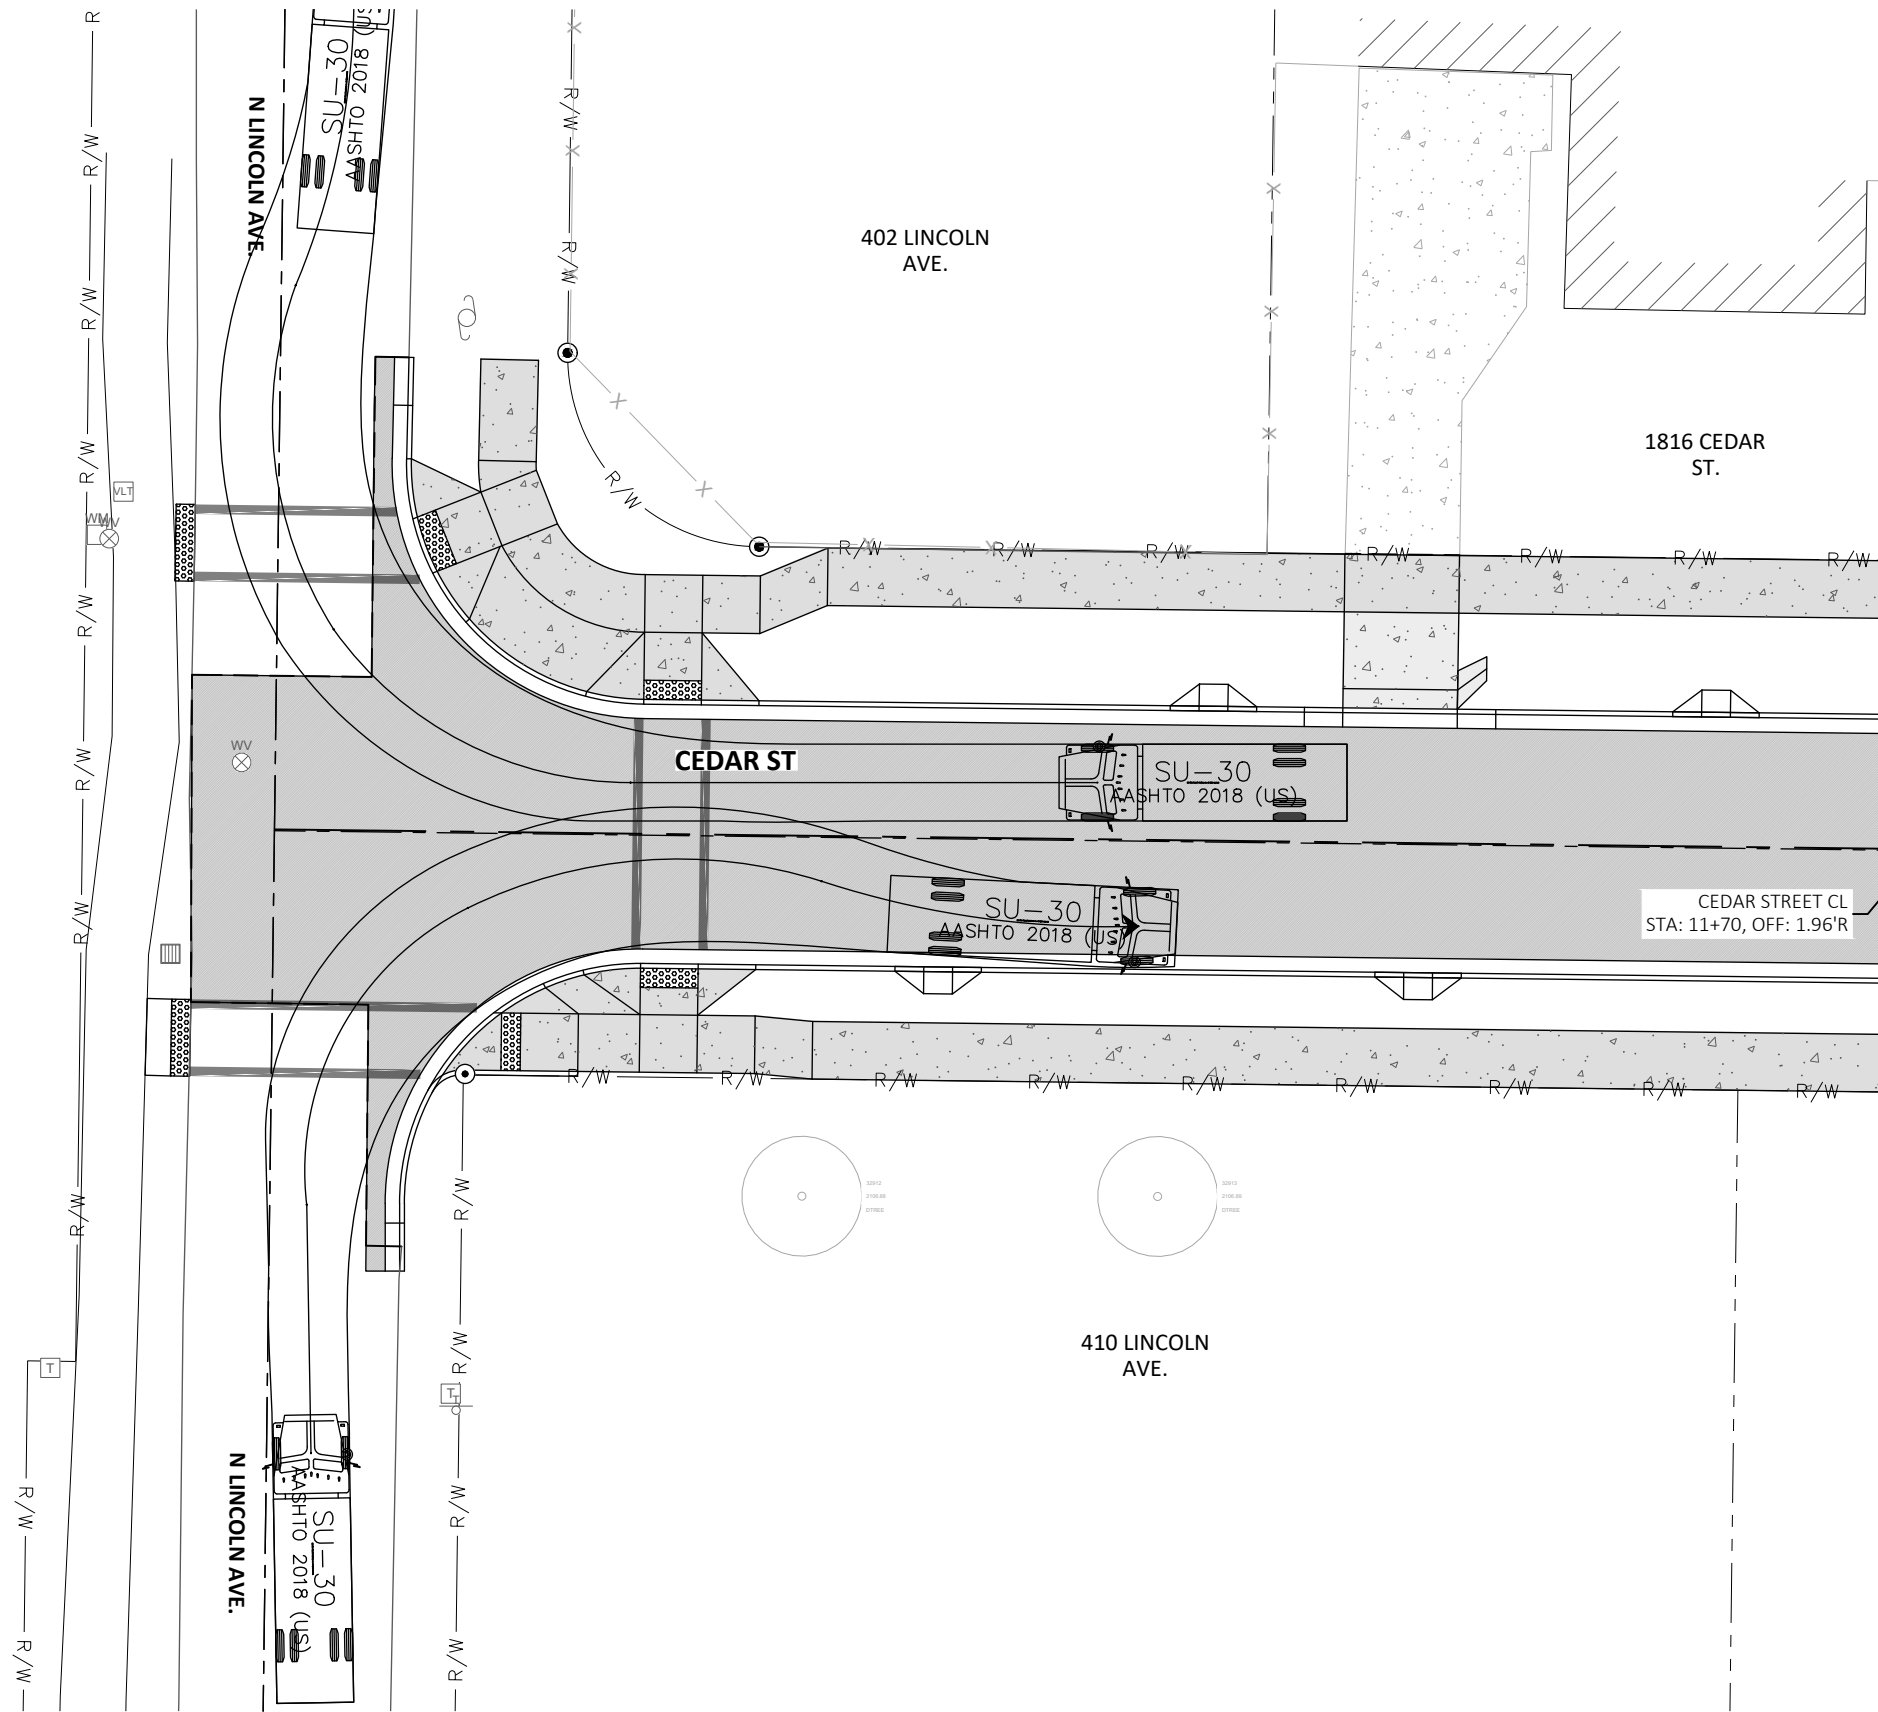

476864 US-95 Ste C,
Ponderay, ID 83852
(208) 635-5825


SU-30 BOX TRUCK AUTO TURN MOVEMENTS
CEDAR STREET AND LINCOLN AVENUE
OCTOBER 2024
PRELIMINARY - NOT FOR CONSTRUCTION

Plot Date: 10/29/2024 1:13 PM Plotted By: Dylan Jones
Path: Z:\DOCUMENTS\PROJECTS\2024\476864\476864-000 CEDAR STREET RECONSTRUCTION\CAD\BASE FILES\W24003 AUTOTURNS - SU30 BOX TRUCK.DWG

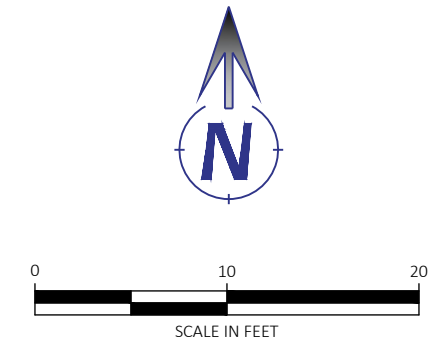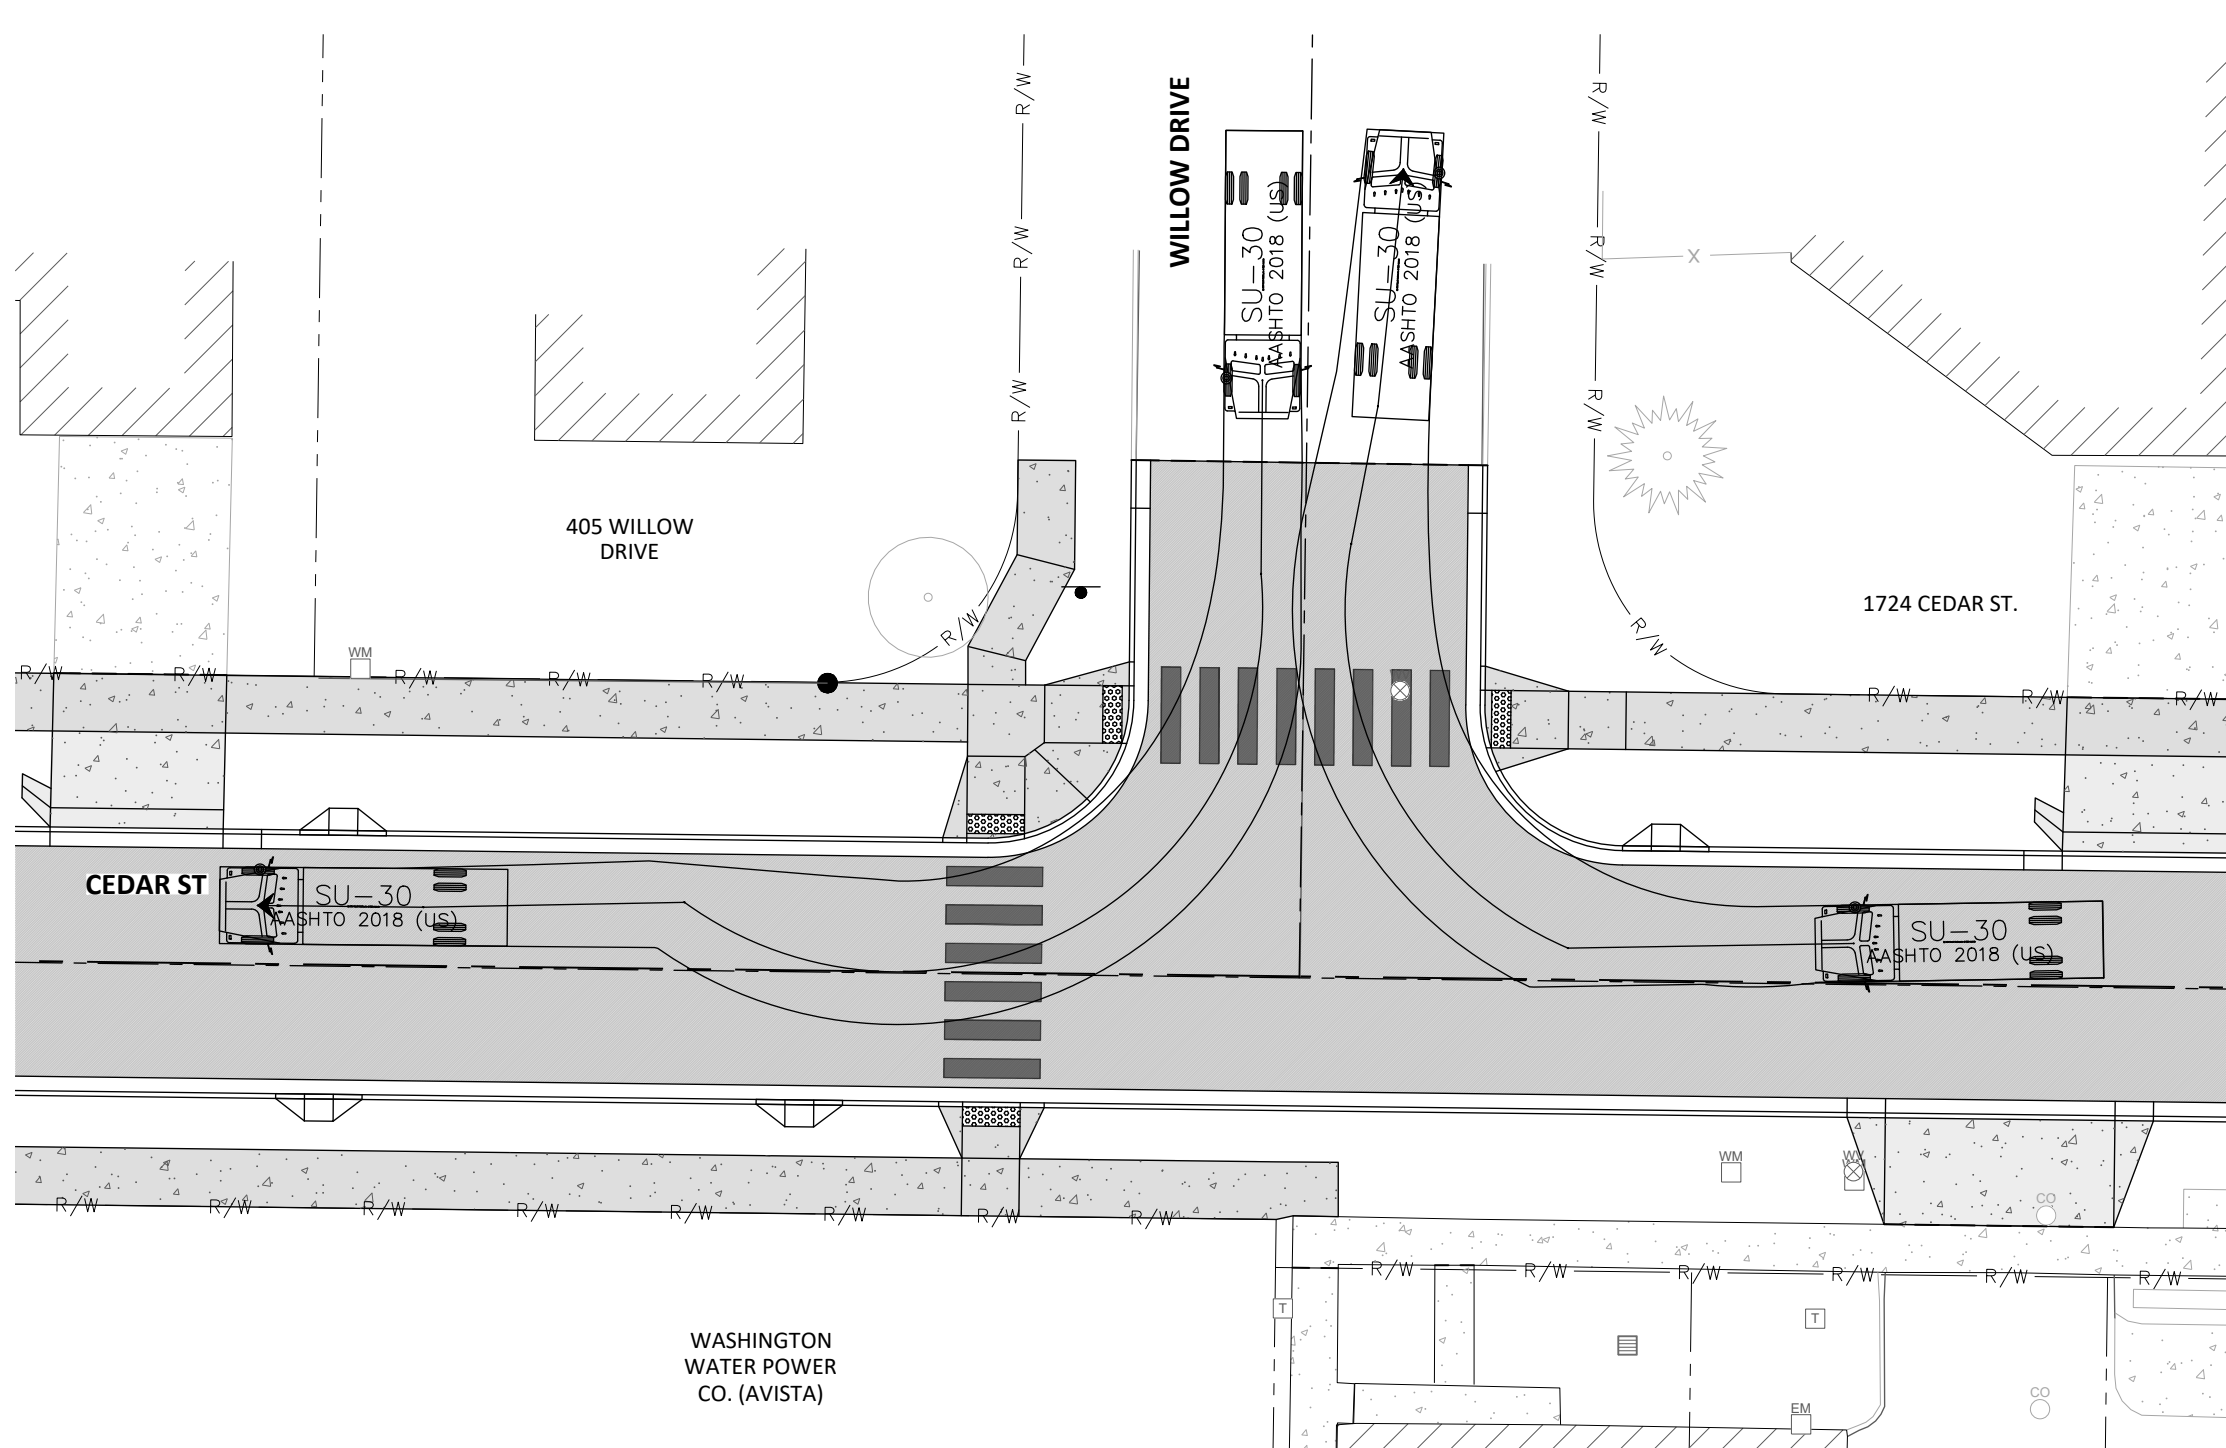



476864 US-95 Ste C,
Ponderay, ID 83852
(208) 635-5825

SU-30 BOX TRUCK AUTO TURN MOVEMENTS
CEDAR STREET AND WILLOW DRIVE
OCTOBER 2024
PRELIMINARY - NOT FOR CONSTRUCTION

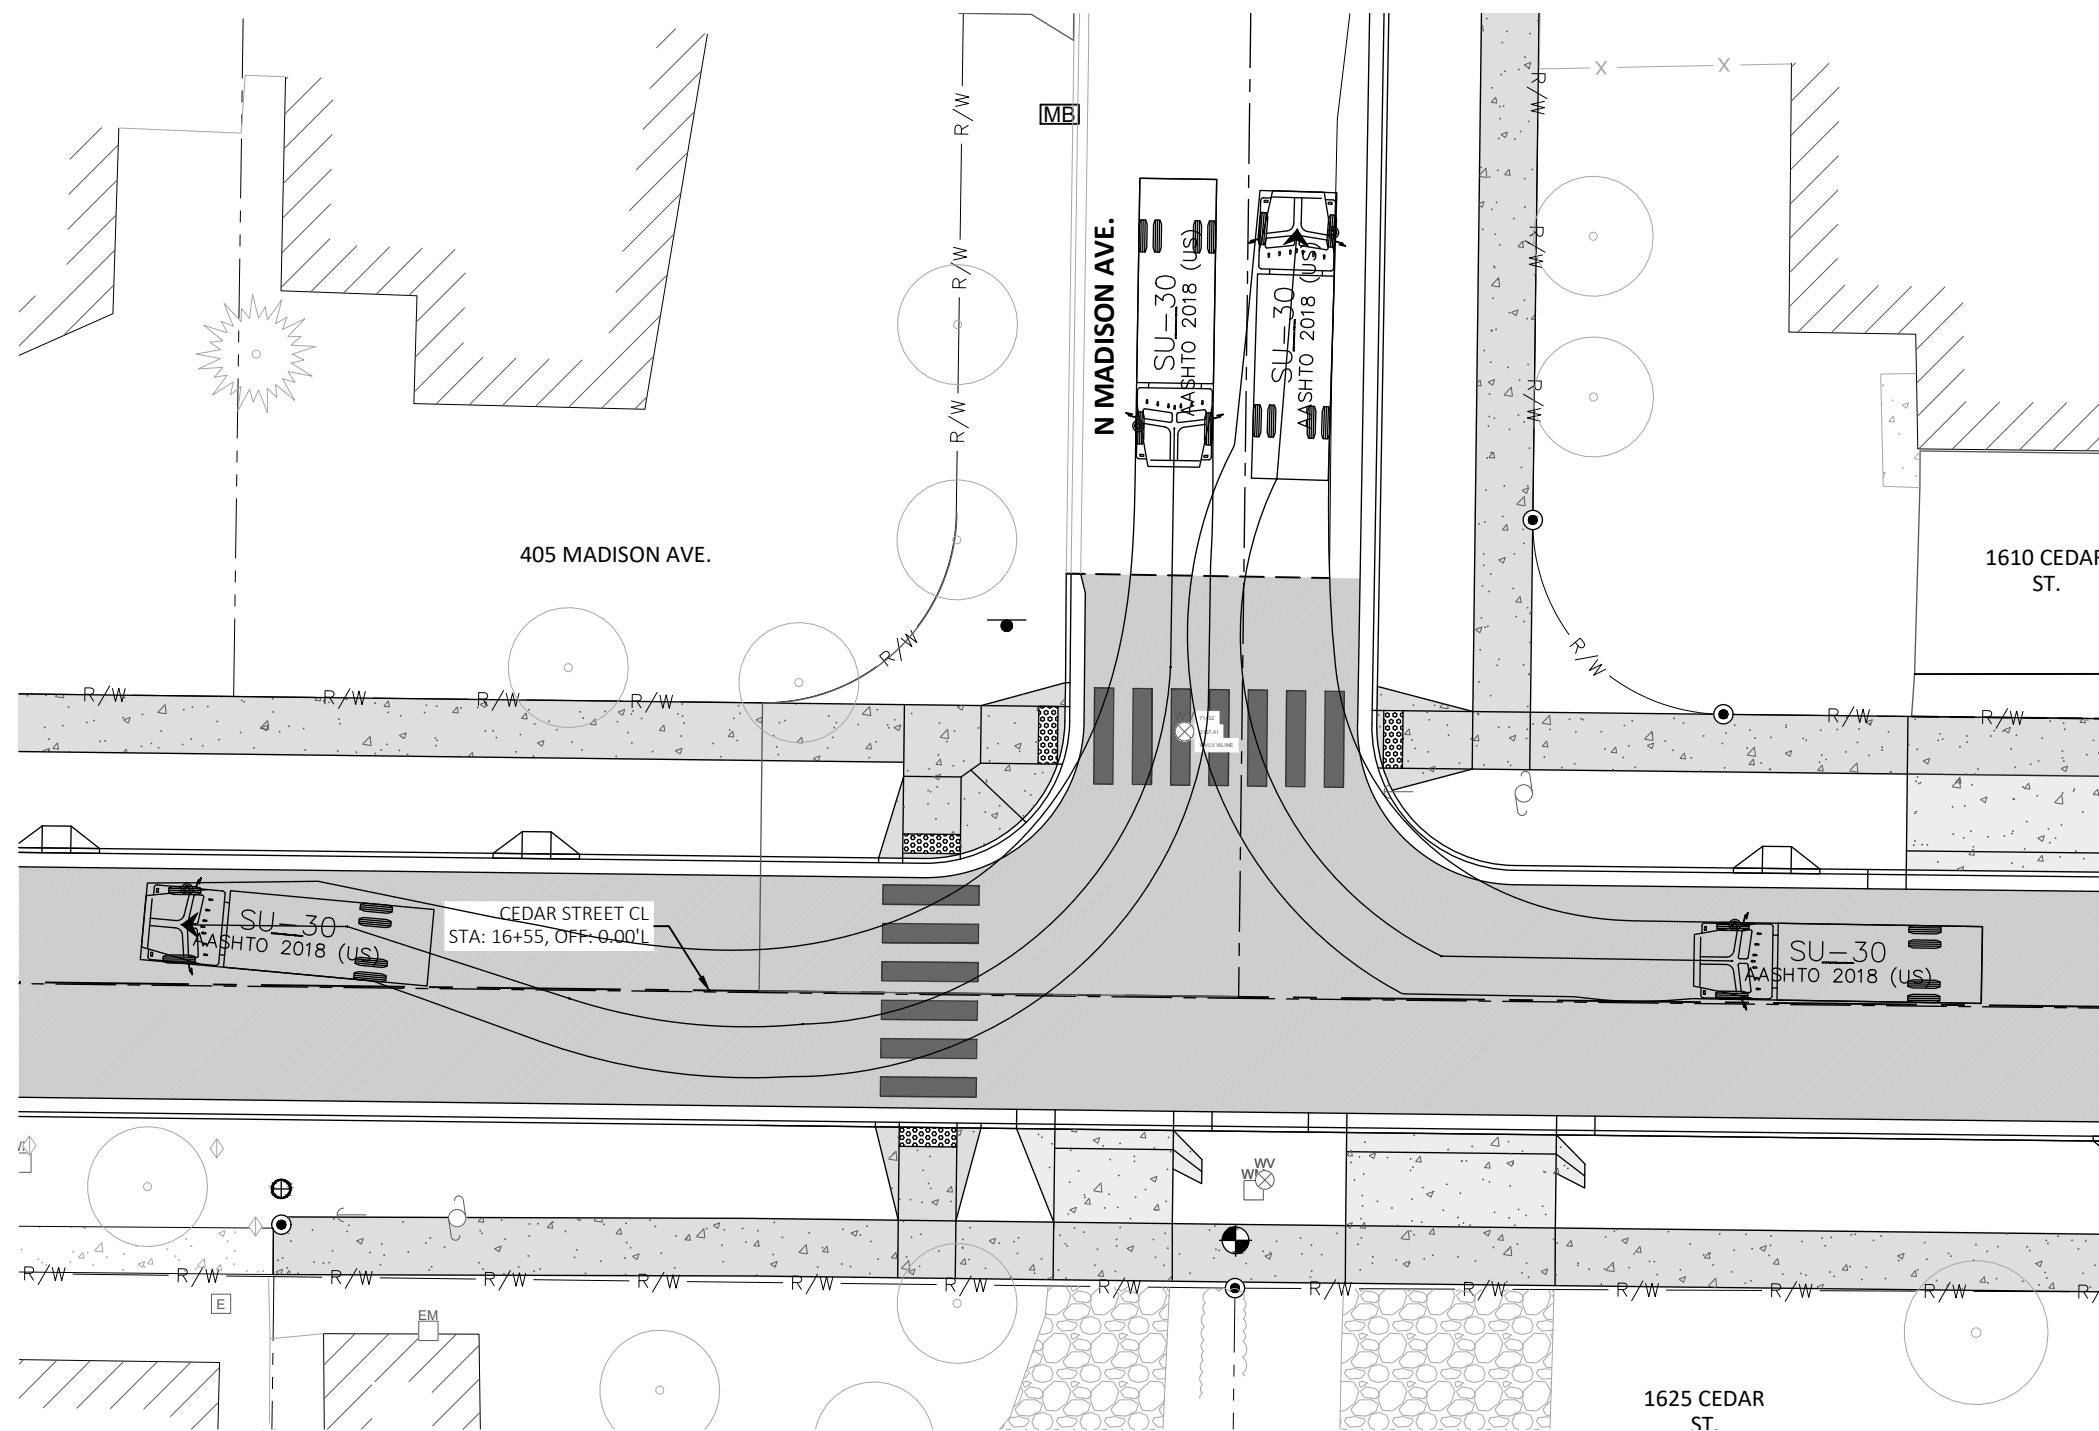



476864 US-95 Ste C,
Ponderay, ID 83852
(208) 635-5825

SU-30 BOX TRUCK AUTO TURN MOVEMENTS
CEDAR STREET AND MADISON AVENUE
OCTOBER 2024
PRELIMINARY - NOT FOR CONSTRUCTION

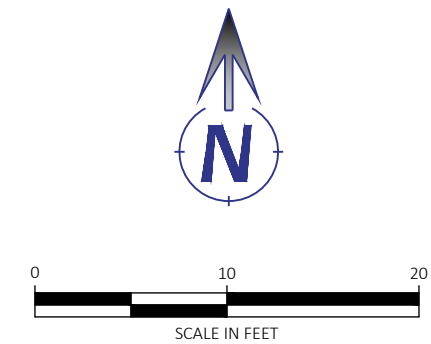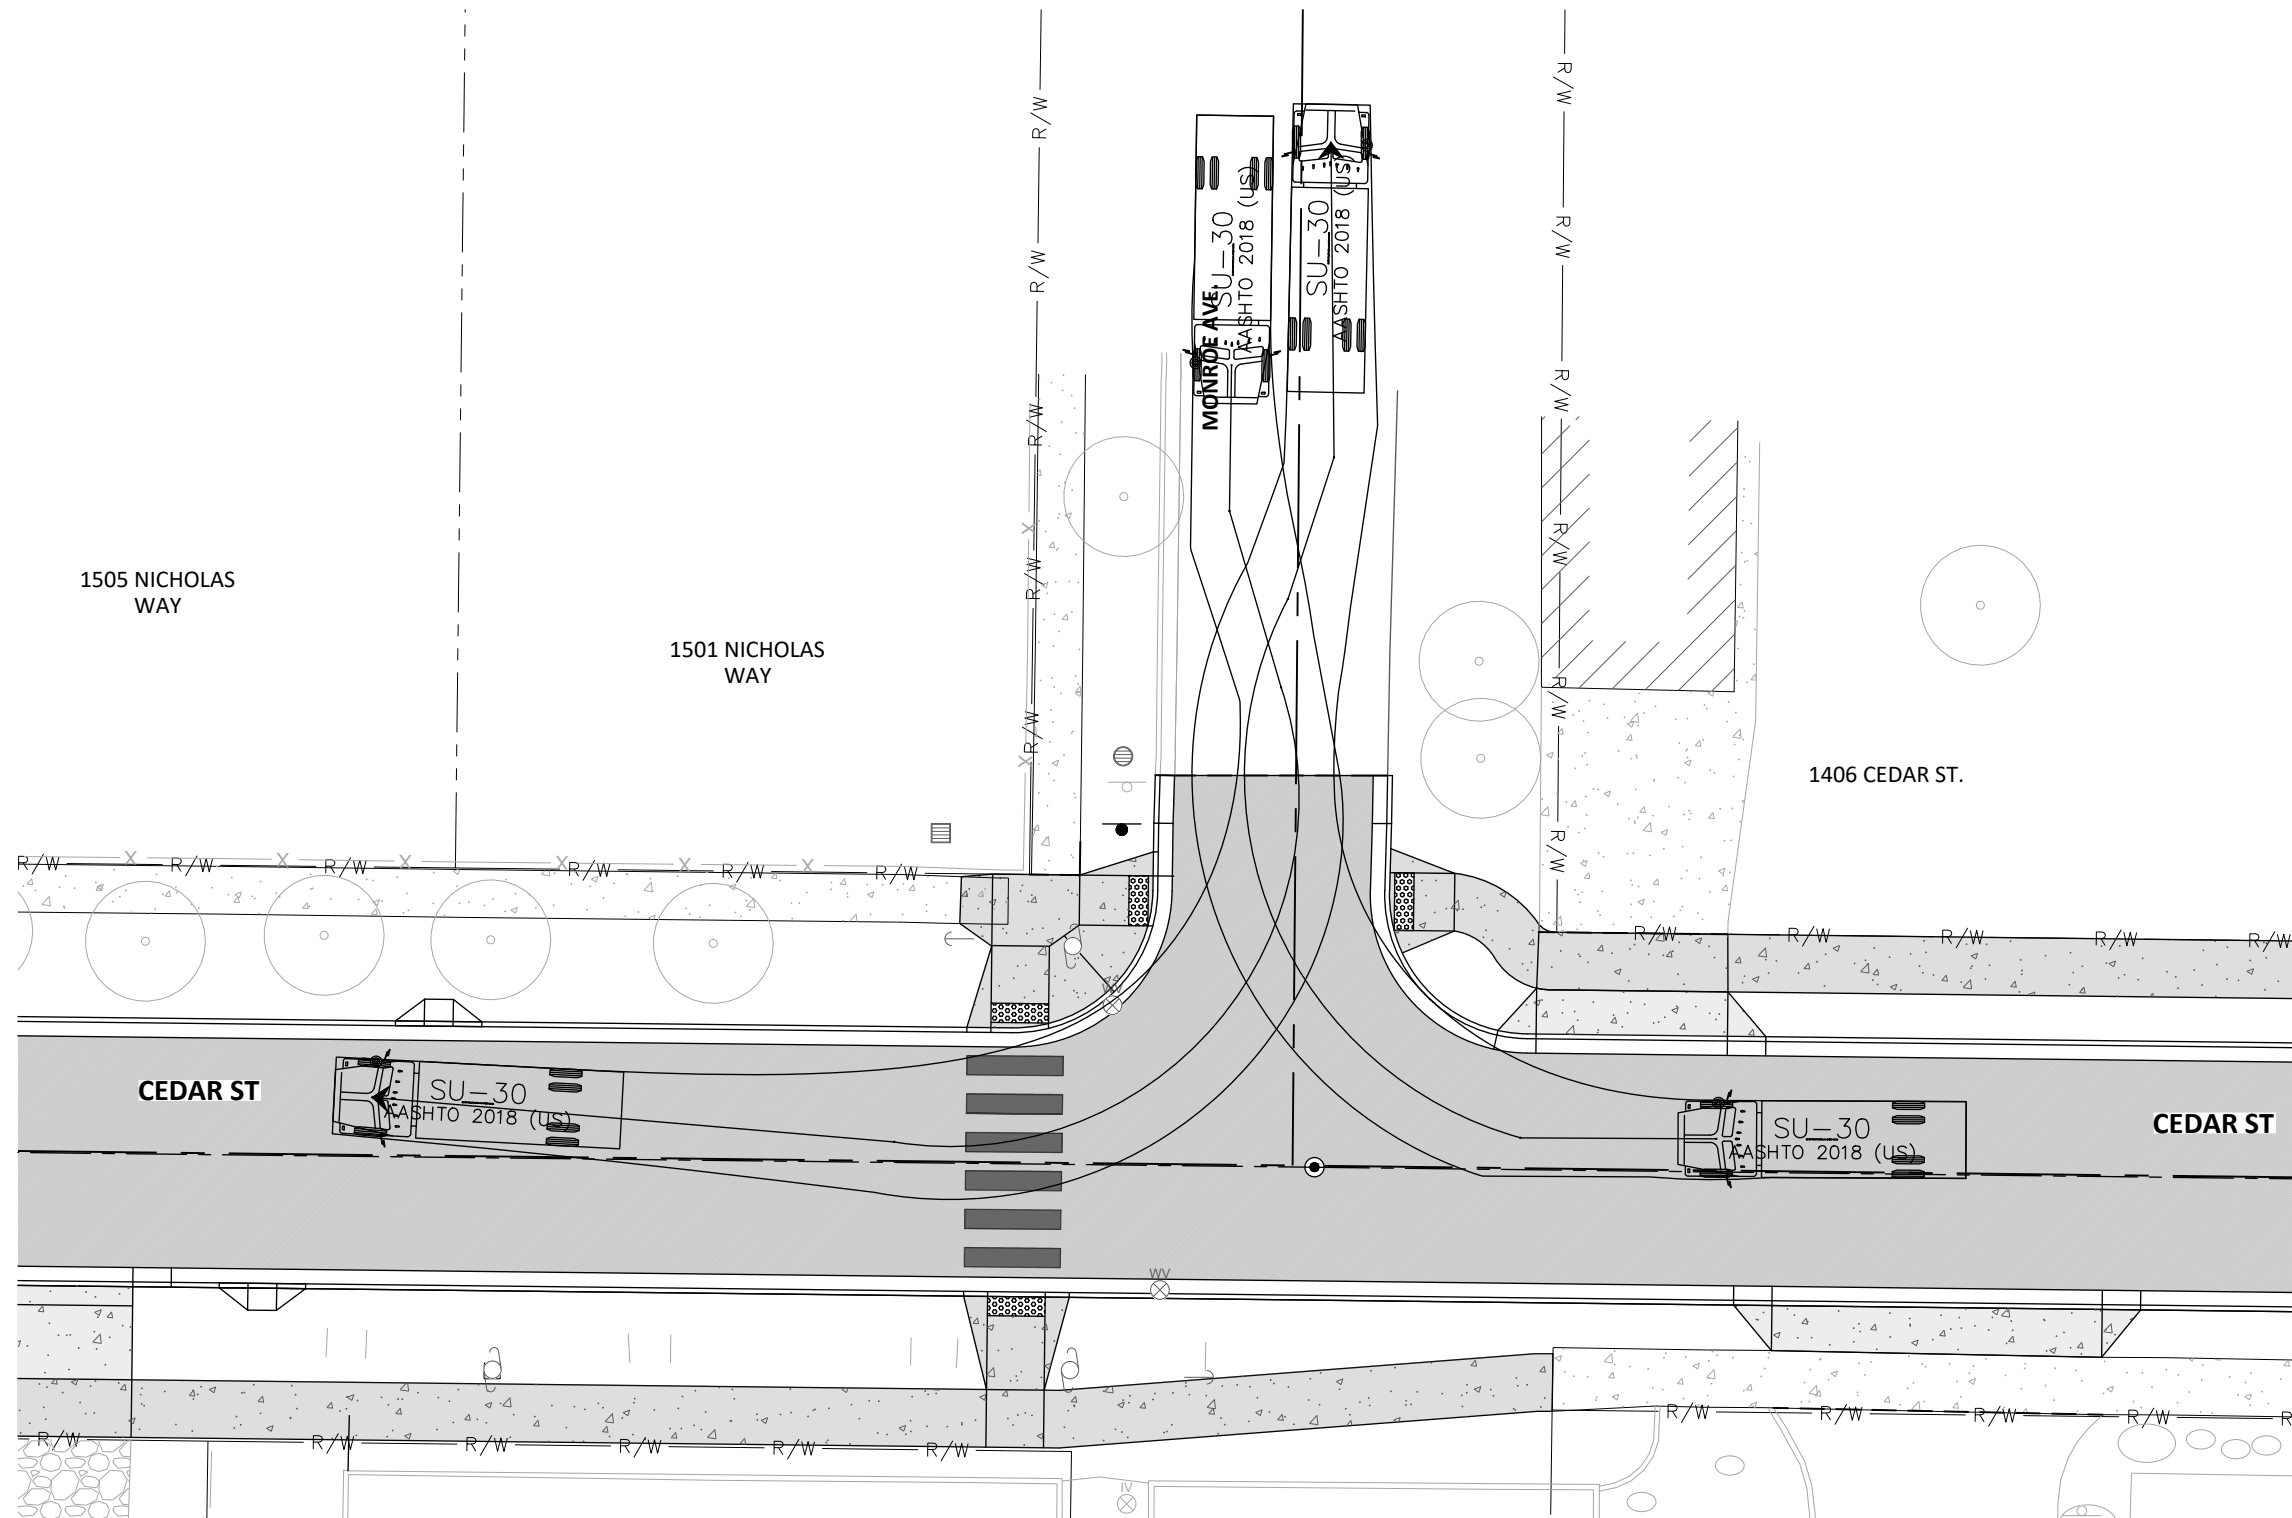

476864 US-95 Ste C,
Pondreay, ID 83852
(208) 635-5825

SU-30 BOX TRUCK AUTO TURN MOVEMENTS
CEDAR STREET AND MONROE AVENUE
OCTOBER 2024
PRELIMINARY - NOT FOR CONSTRUCTION

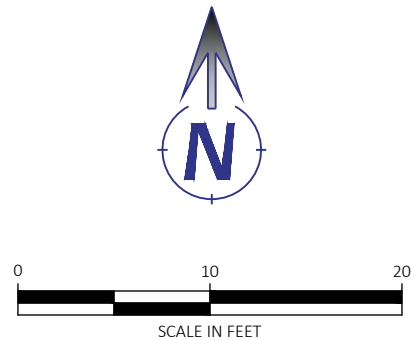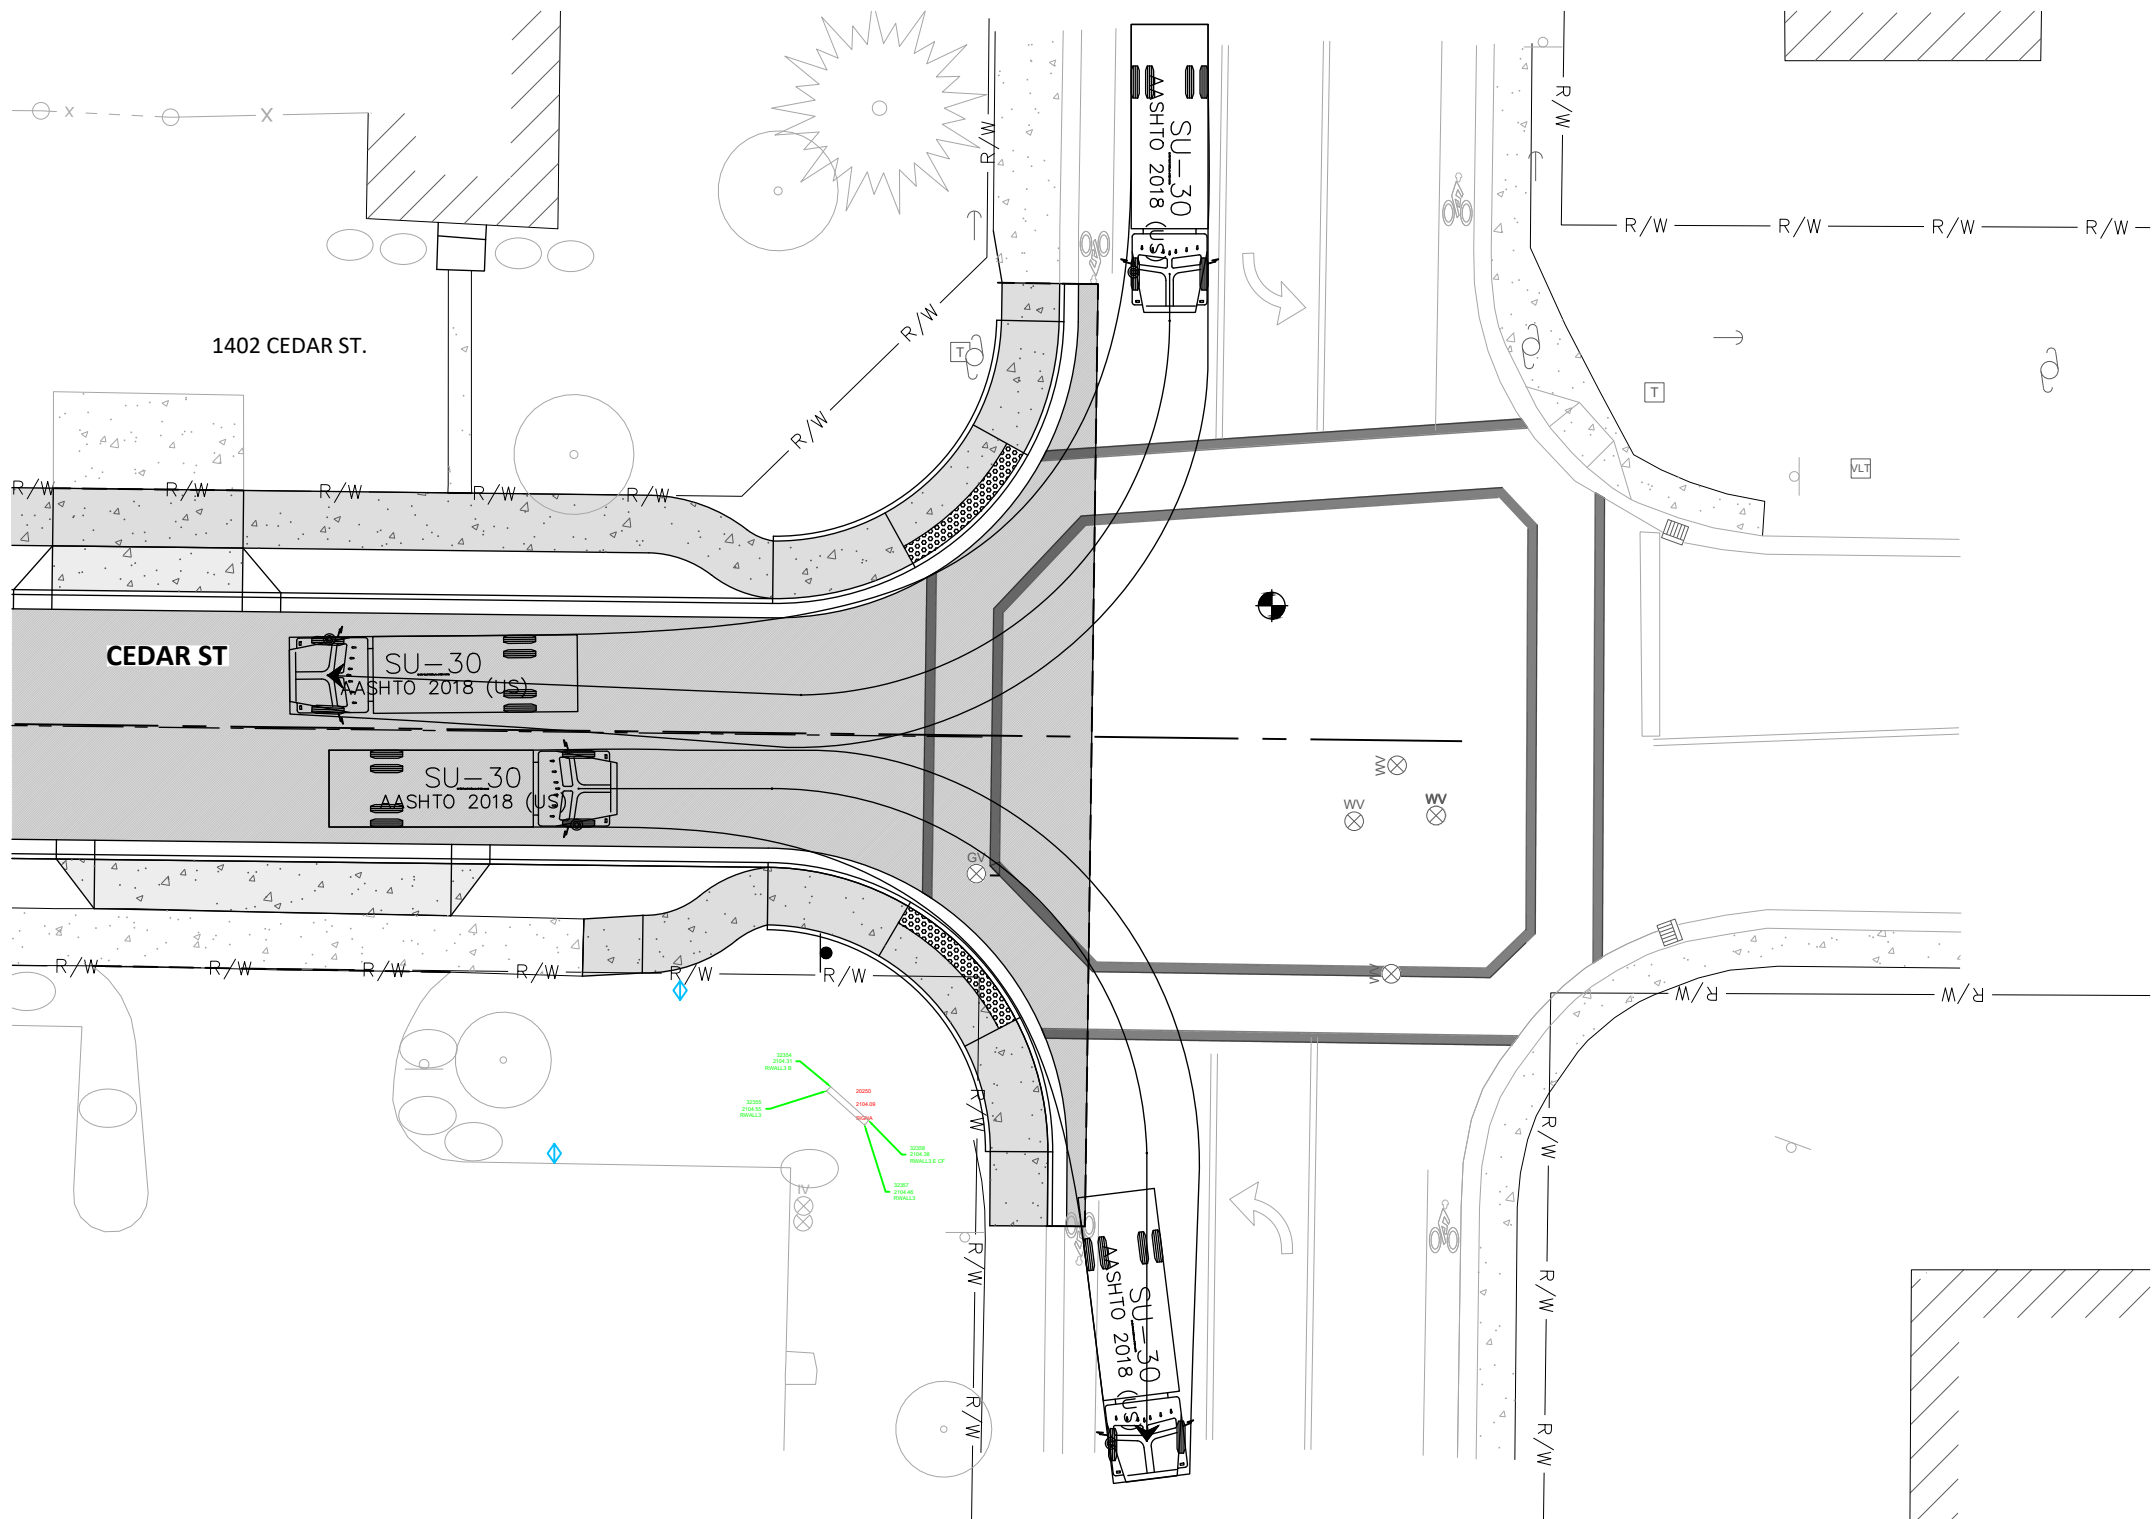

476864 US-95 Ste C,
Ponderay, ID 83852
(208) 635-5825

SU-30 BOX TRUCK AUTO TURN MOVEMENTS
CEDAR STREET AND DIVISION STREET
OCTOBER 2024
PRELIMINARY - NOT FOR CONSTRUCTION