


City of Snoqualmie

Water Reclamation Facility Phase 3 Design Improvements Overall Project Schedule

Option A: Aggressive General Contractor Bidding Schedule

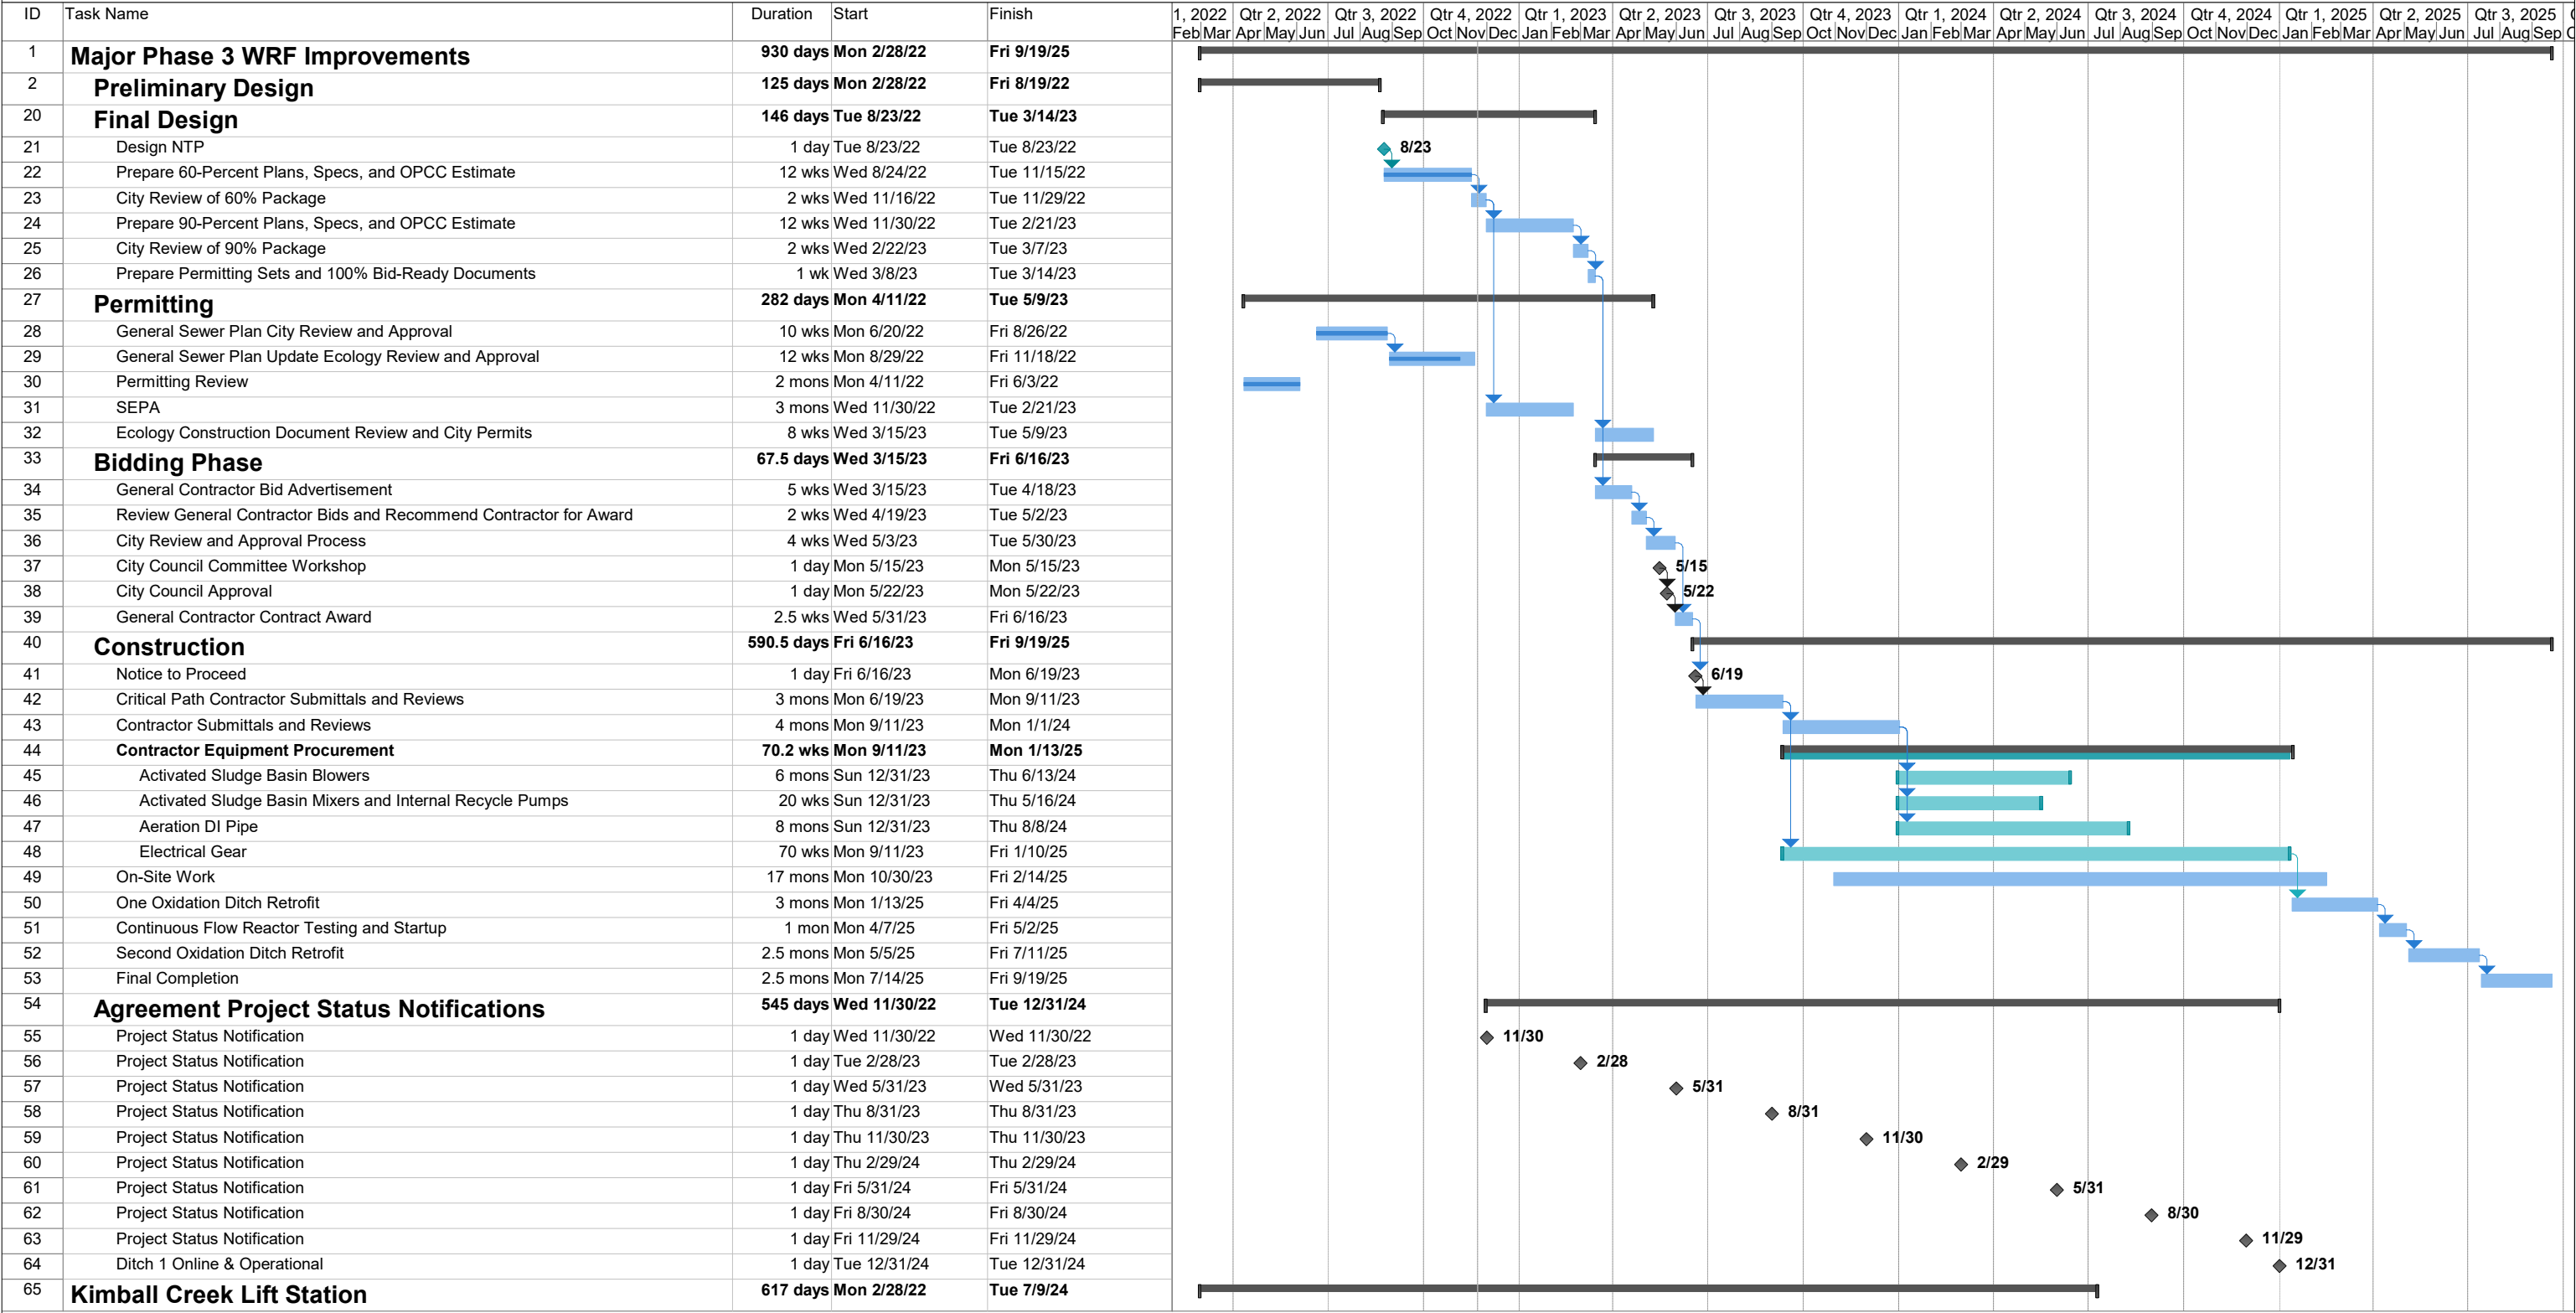

Client: City of Snoqualmie
Project Name: WRF Phase 3 Design Improvements
Project No: 22-0040

Task

Split

Milestone

Summary

Project Summary

External Tasks

External Milestone

Inactive Task

Inactive Milestone

Inactive Summary

Manual Task

Duration-only

Manual Summary Rollup

Manual Summary


Start-only

Finish-only

Progress

Deadline

City of Snoqualmie
Water Reclamation Facility Phase 3 Design Improvements Overall Project Schedule
Option B: Pre-Bid/Pre-Purchase Electrical Gear Schedule

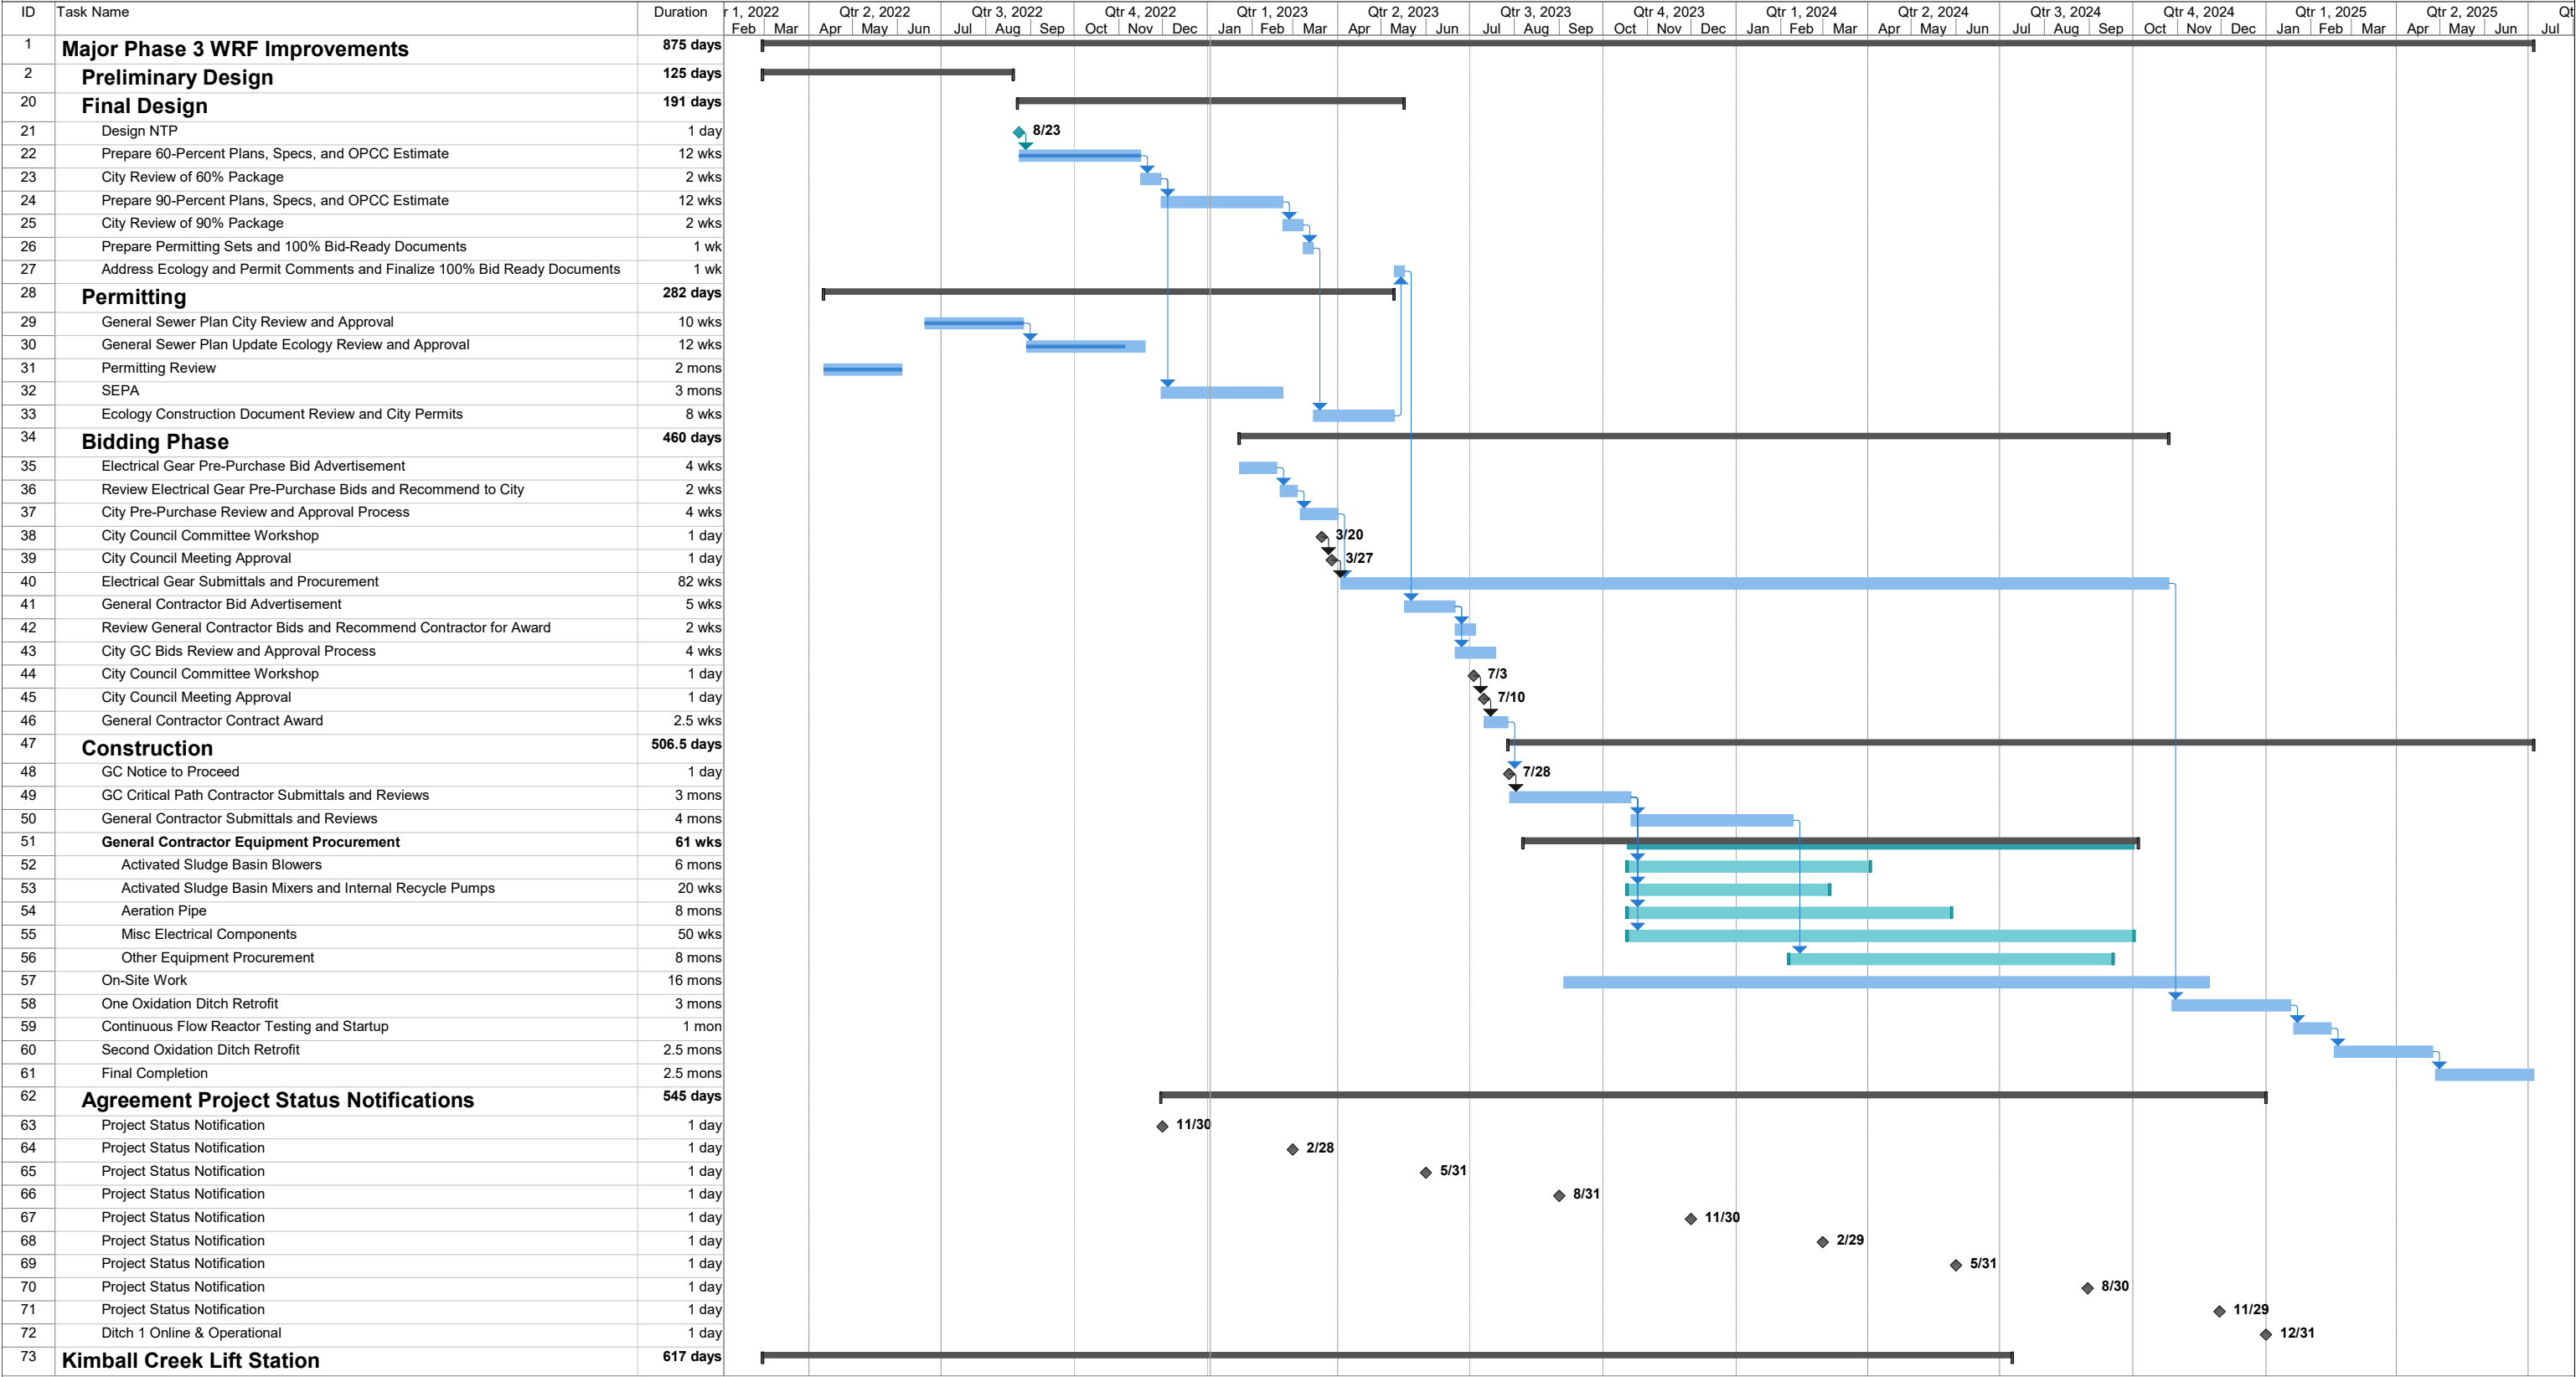

Client: City of Snoqualmie
Project Name: WRF Phase 3 Design Improvements
Project No: 22-0040

Task
Split
Milestone



Summary
Project Summary
External Tasks



External Milestone
Inactive Task
Inactive Milestone



Inactive Summary
Manual Task
Duration-only




Manual Summary Rollup
Manual Summary
Start-only



Finish-only
Progress
Deadline




City of Snoqualmie
Water Reclamation Facility Phase 3 Design Improvements Overall Project Schedule
Option C: CSNW Procures Electrical Gear Schedule

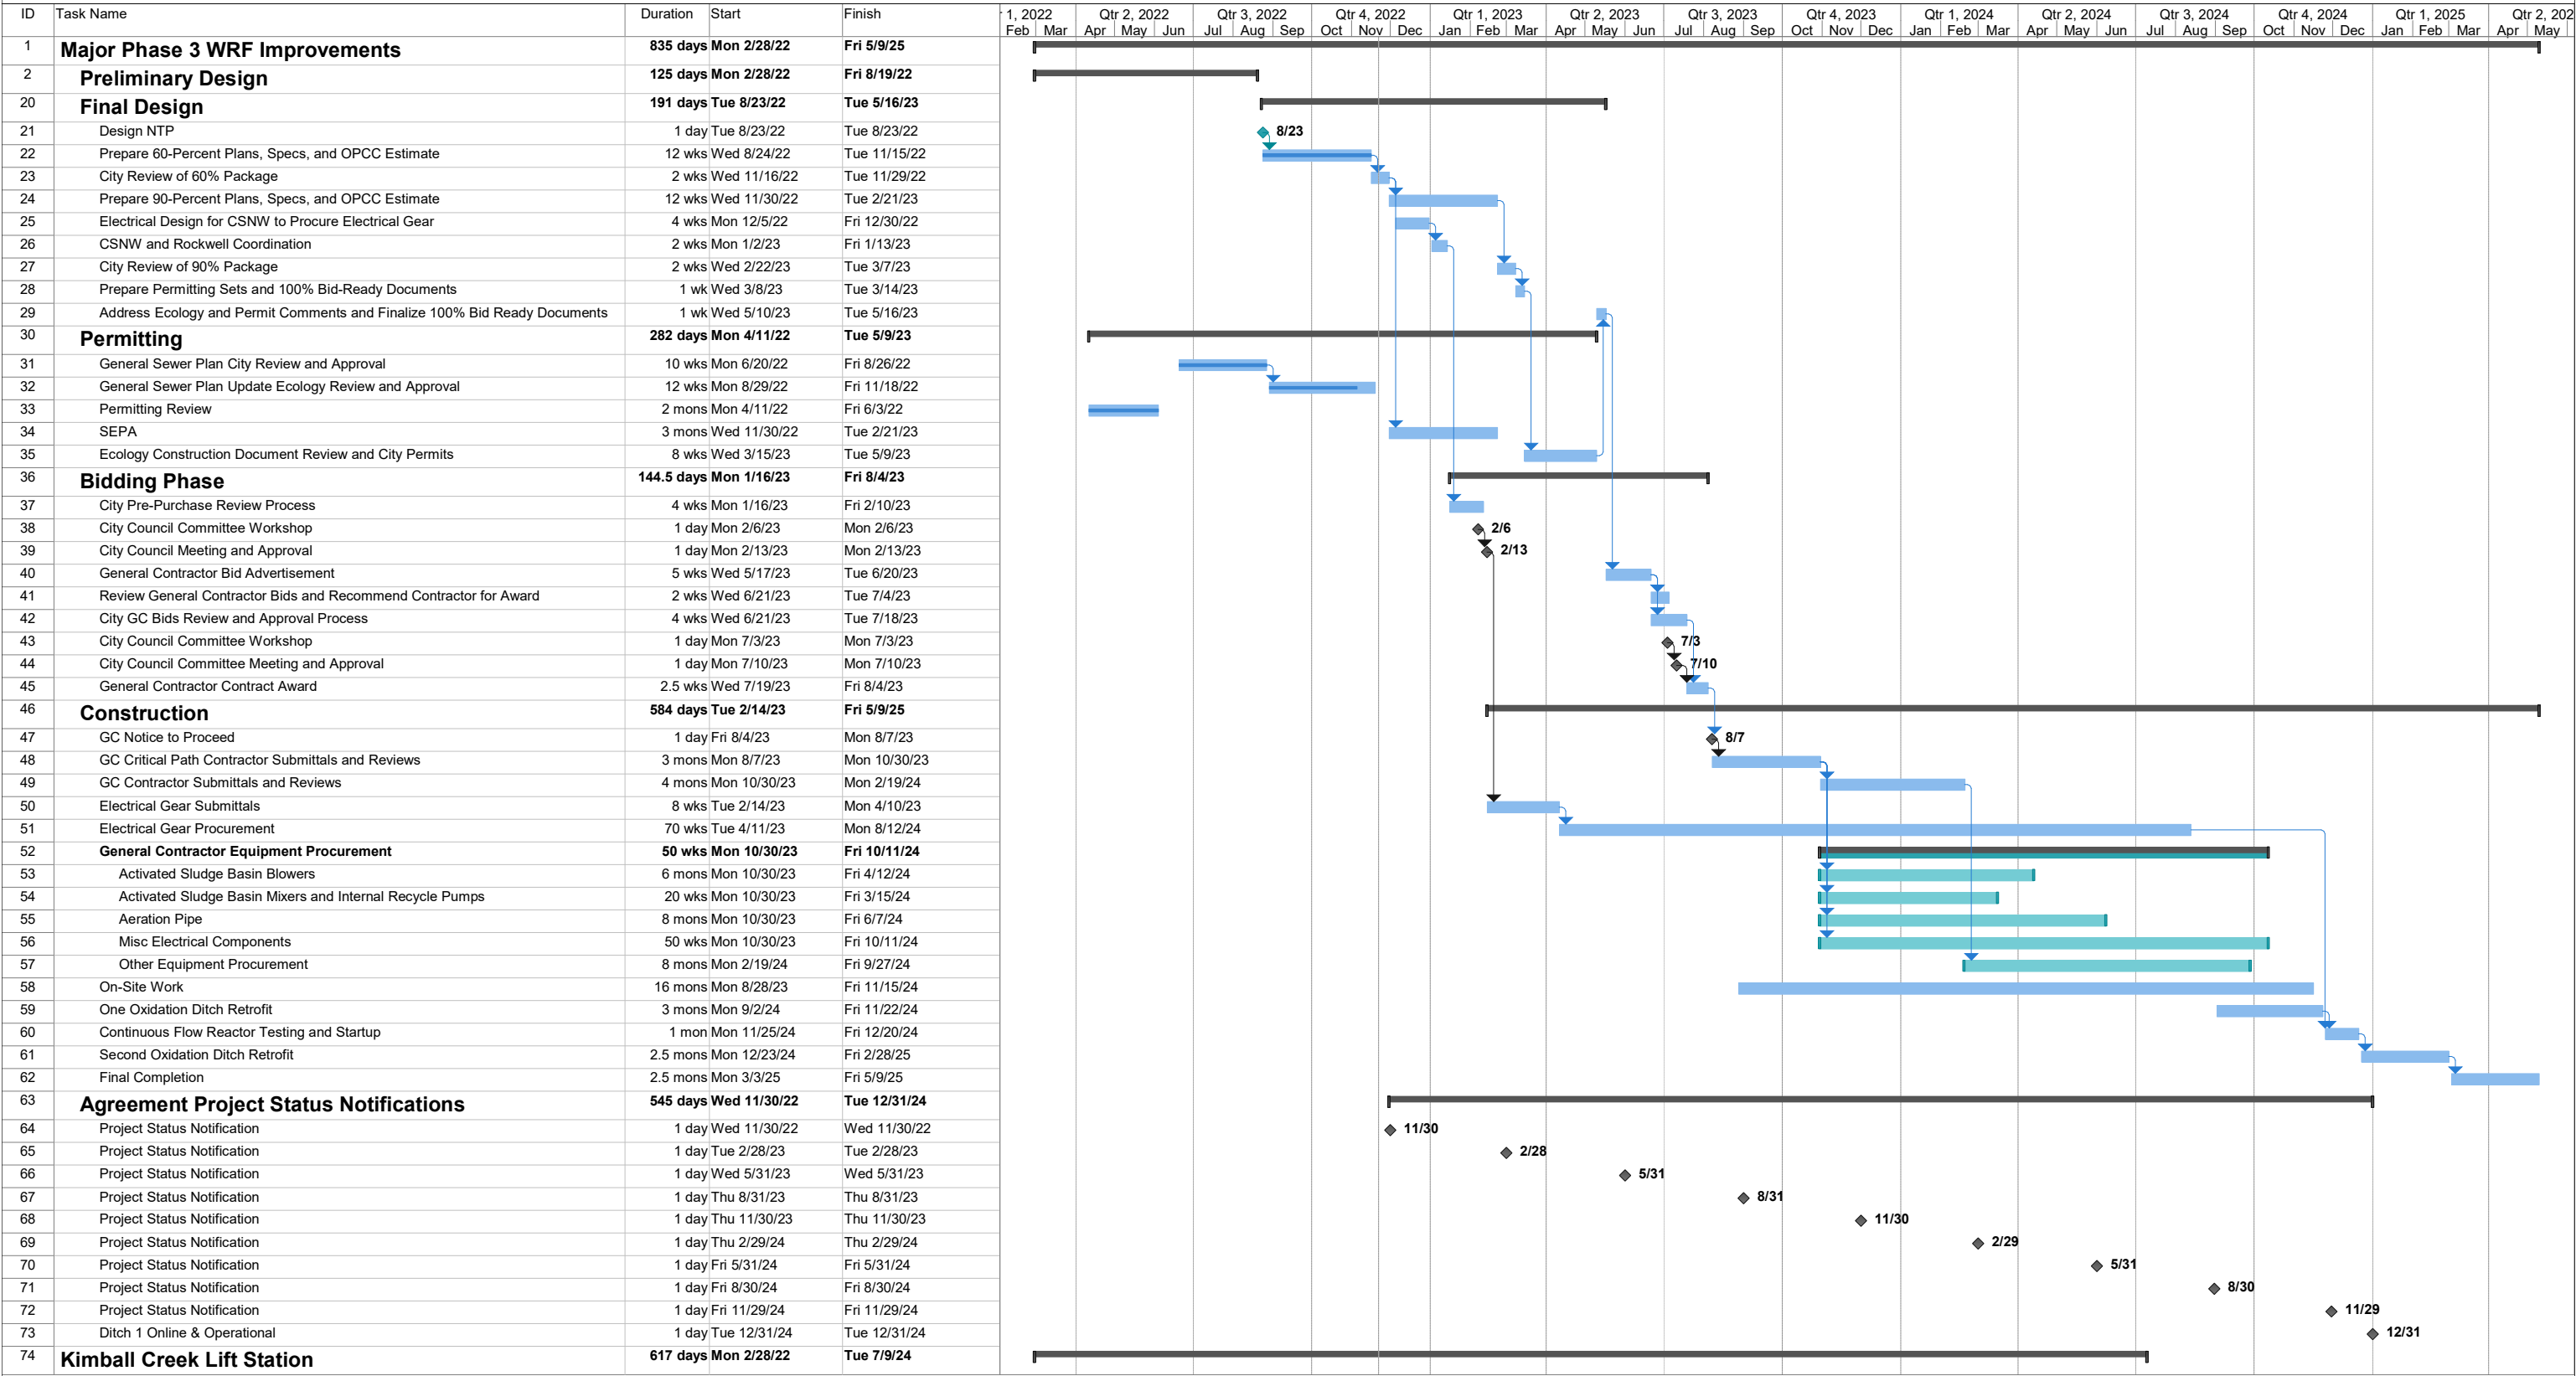

Client: City of Snoqualmie
Project Name: WRF Phase 3 Design Improvements
Project No: 22-0040

Task

 

Summary

Split



Project Summary

Milestone



External Tasks



External Milestone



Inactive Task



Inactive Milestone



Inactive Summary



Manual Task



Duration-only



Manual Summary Rollup



Manual Summary



Start-only



Finish-only



Progress



Deadline

