

Total Area = 2608 SF
 Perimeter = 209 LF
 Critical Fall Height = 96"

Designed by:



PlayCreation + Landscape Structures



The play components identified on this plan are IPEMA certified. (Unless model number is preceded with *) The use and layout of these components conform to the requirements of ASTM F1487. To verify product certification, visit www.ipema.org

THIS PLAY AREA & PLAY EQUIPMENT IS DESIGNED FOR AGES 5-12 YEARS UNLESS OTHERWISE NOTED ON PLAN.

IT IS THE MANUFACTURER'S OPINION THAT THIS PLAY AREA DOES CONFORM TO THE A.D.A. ACCESSIBILITY STANDARDS, ASSUMING AN ACCESSIBLE PROTECTIVE SURFACING IS PROVIDED, AS INDICATED, OR WITHIN THE ENTIRE USE ZONE.

THIS CONCEPTUAL PLAN WAS BASED ON INFORMATION AVAILABLE TO US, PRIOR TO CONSTRUCTION. DETAILED SITE INFORMATION INCLUDING SITE DIMENSIONS, TOPOGRAPHY, EXISTING UTILITIES, SOIL CONDITIONS, AND DRAINAGE SOLUTIONS SHOULD BE OBTAINED, EVALUATED, & UTILIZED IN THE FINAL DESIGN. PLEASE VERIFY ALL DIMENSIONS OF PLAY AREA, SIZE, ORIENTATION, AND LOCATION OF ALL EXISTING UTILITIES, EQUIPMENT, AND SITE FURNISHINGS PRIOR TO ORDERING.

SLIDES SHOULD NOT FACE THE HOT AFTERNOON SUN

CHOOSE A PROTECTIVE SURFACING MATERIAL THAT HAS A CRITICAL HEIGHT VALUE TO MEET THE MAXIMUM FALL HEIGHT FOR THE EQUIPMENT (REF. ASTM F1487 STANDARD CONSUMER SAFETY PERFORMANCE SPECIFICATION FOR PLAYGROUND EQUIPMENT FOR PUBLIC USE, SECTION 8 CURRENT REVISION). THE SUBSURFACE MUST BE WELL DRAINED. IF THE SOIL DOES NOT DRAIN NATURALLY IT MUST BE TILED OR SLOPED 1/8" TO 1/4" PER FOOT TO A STORM SEWER OR A "FRENCH DRAIN".

IT IS THE MANUFACTURER'S OPINION AND INTENT THAT THE LAYOUT OF THESE COMPONENTS CONFORM WITH THE U.S. CONSUMER PRODUCT SAFETY COMMISSION'S (CPSC) "HANDBOOK FOR PUBLIC PLAYGROUND SAFETY".

DESIGNED BY:

AHB

COPYRIGHT:

11/11/2025


LANDSCAPE STRUCTURES, INC.

601 7th STREET SOUTH - P.O. BOX 198
 DELANO, MINNESOTA 55328

PH: 1-800-328-0035 FAX: 1-763-972-6091

PLEASE DO NOT SHARE YOUR CUSTOM DESIGNS WITH OTHER PLAYGROUND FIRMS OR MANUFACTURERS


THANK YOU!

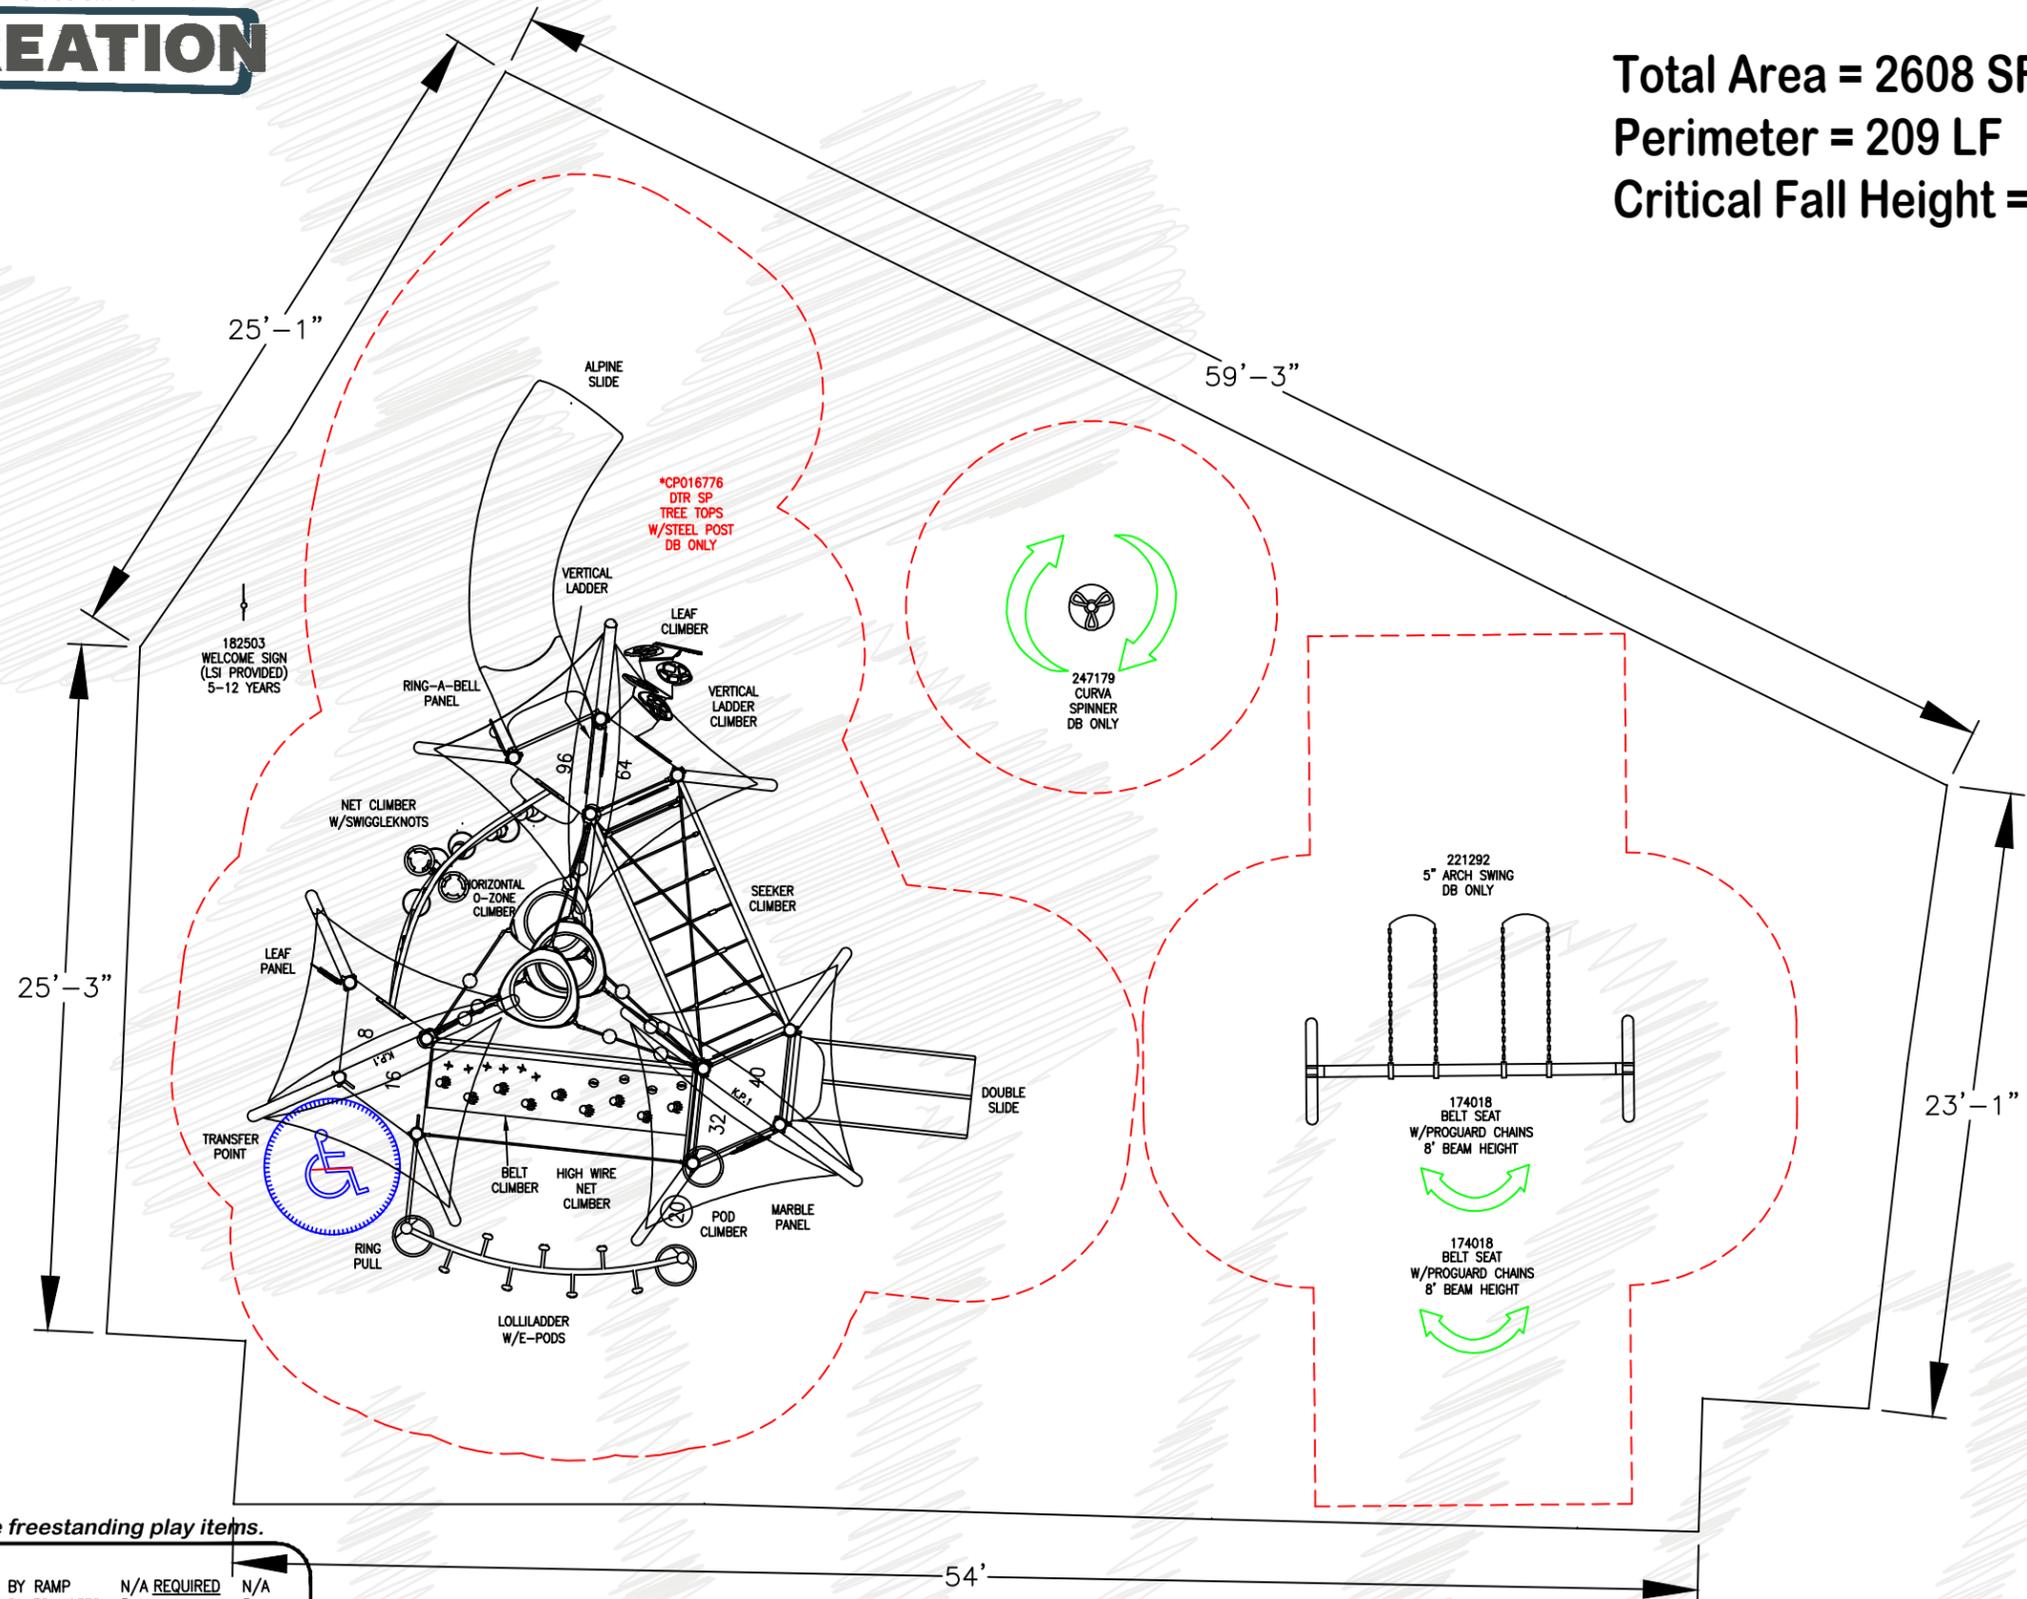

AGE: 5-12 ADA Counts include freestanding play items.

TOTAL ELEVATED PLAY COMPONENTS	10	N/A REQUIRED	N/A
TOTAL ELEVATED COMPONENTS ACCESSIBLE BY RAMP	5	REQUIRED	5
TOTAL ELEVATED COMPONENTS ACCESSIBLE BY TRANSFER	5	REQUIRED	5
TOTAL ACCESSIBLE GROUND LEVEL COMPONENTS SHOWN	7	REQUIRED	3
TOTAL DIFFERENT TYPES OF GROUND LEVEL COMPONENTS	7	REQUIRED	7

Scale In Feet

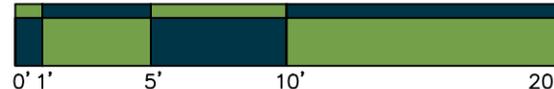

Hoff Park

Design A.2
 Snoqualmie, WA

SYSTEM TYPE:
SmartPlay

DRAWING #:
1202161-01-02

PlayCreation, Inc.
 Representing
 Landscape Structures
 Project Manager
 JohnL@PlayCreation.com
 206.940.1108

