





WOOD RODGERS



TUOLUMNE HERITAGE MULTI-USE TRAIL PHASE 1

Bike and Pedestrian Multi-Use Path

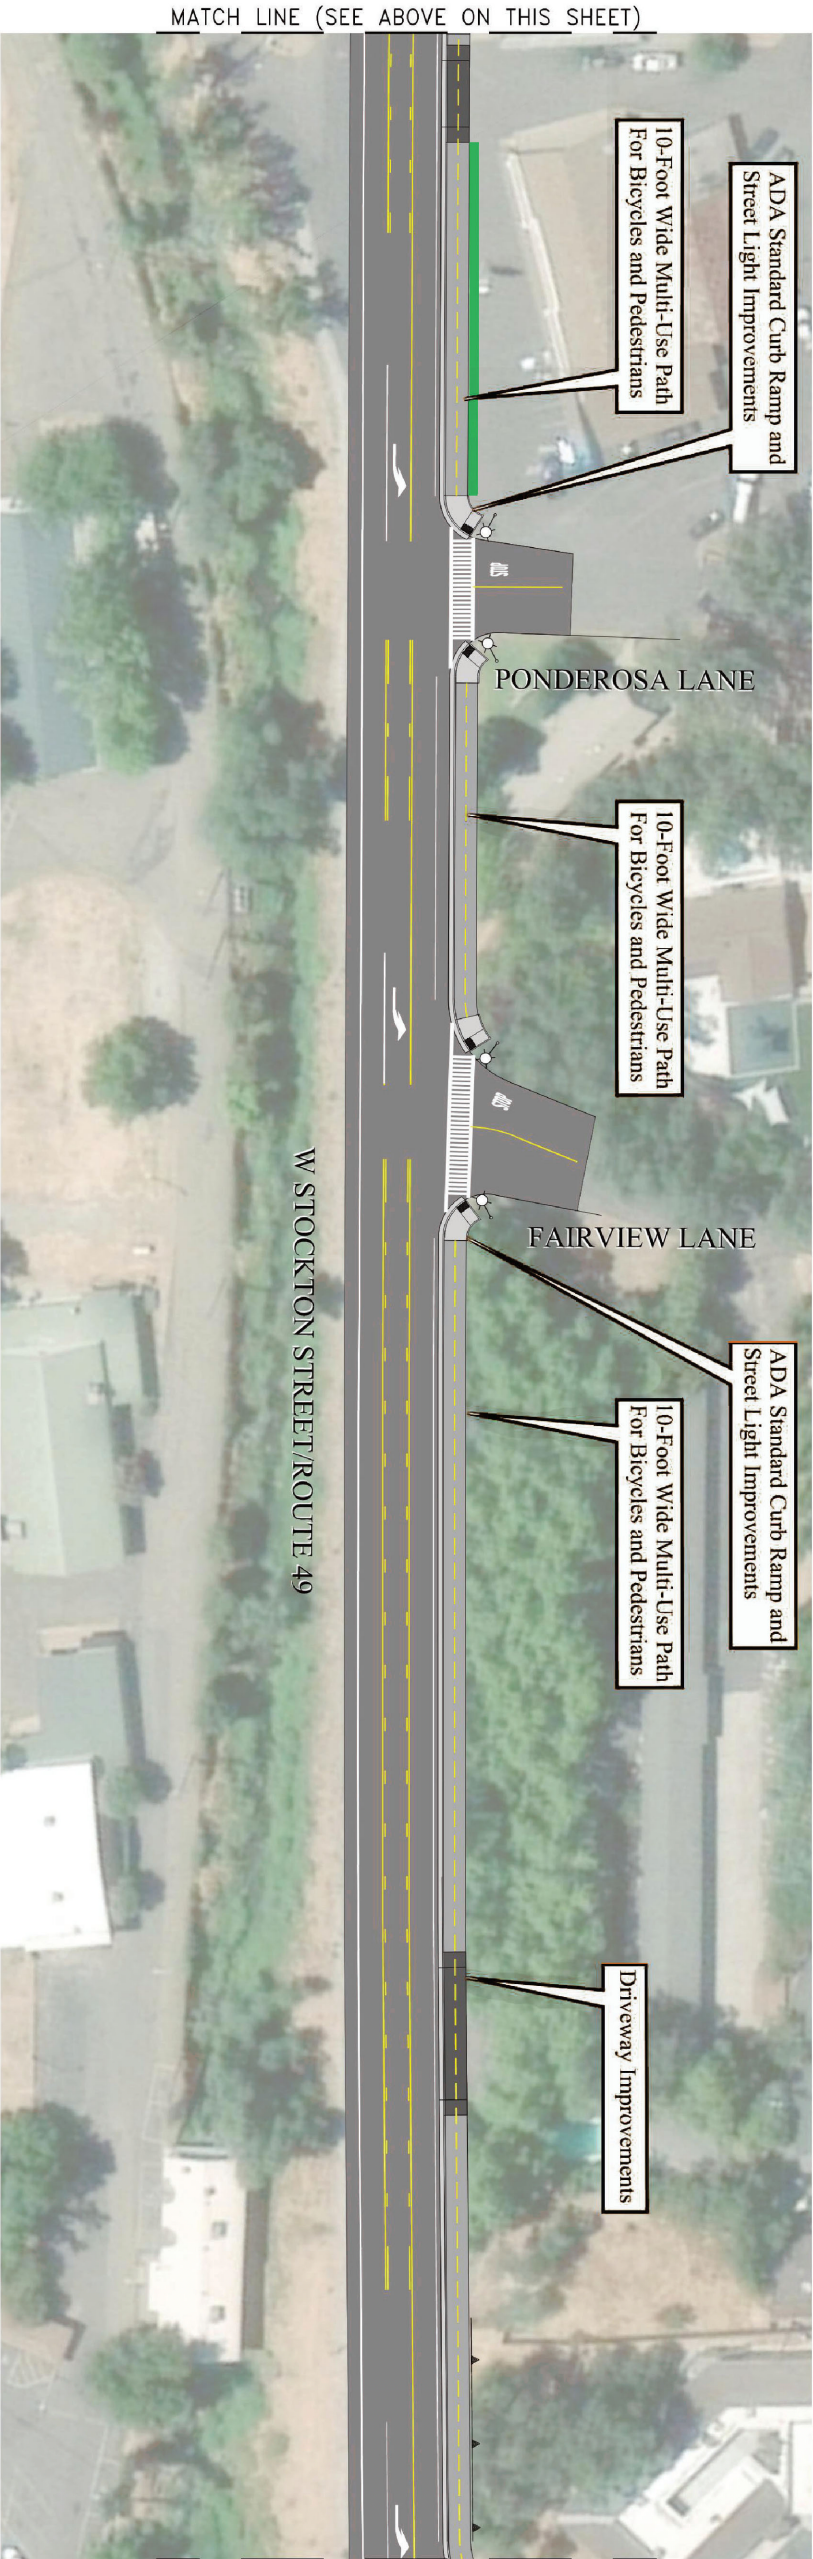
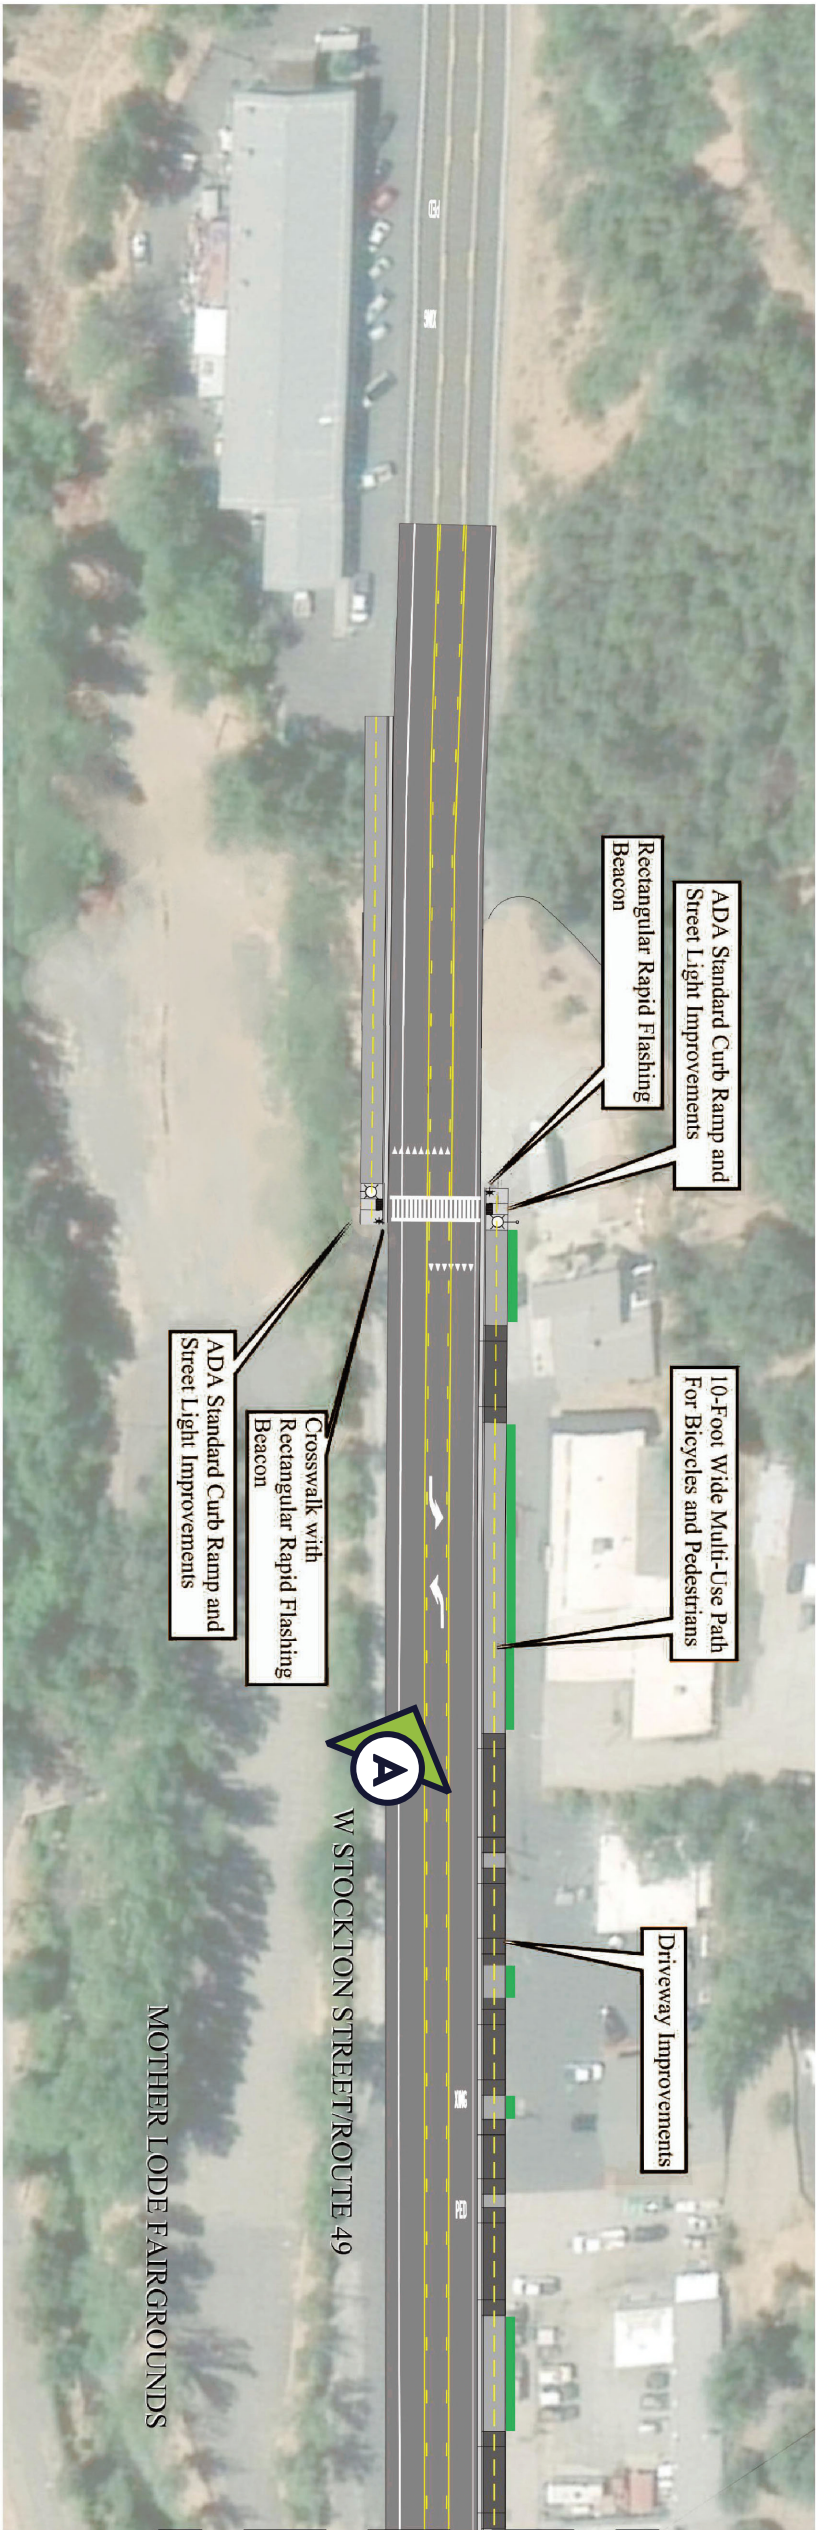




WOOD RODGERS

TUOLUMNE HERITAGE MULTI-USE TRAIL PHASE 1

Bike and Pedestrian Multi-Use Path

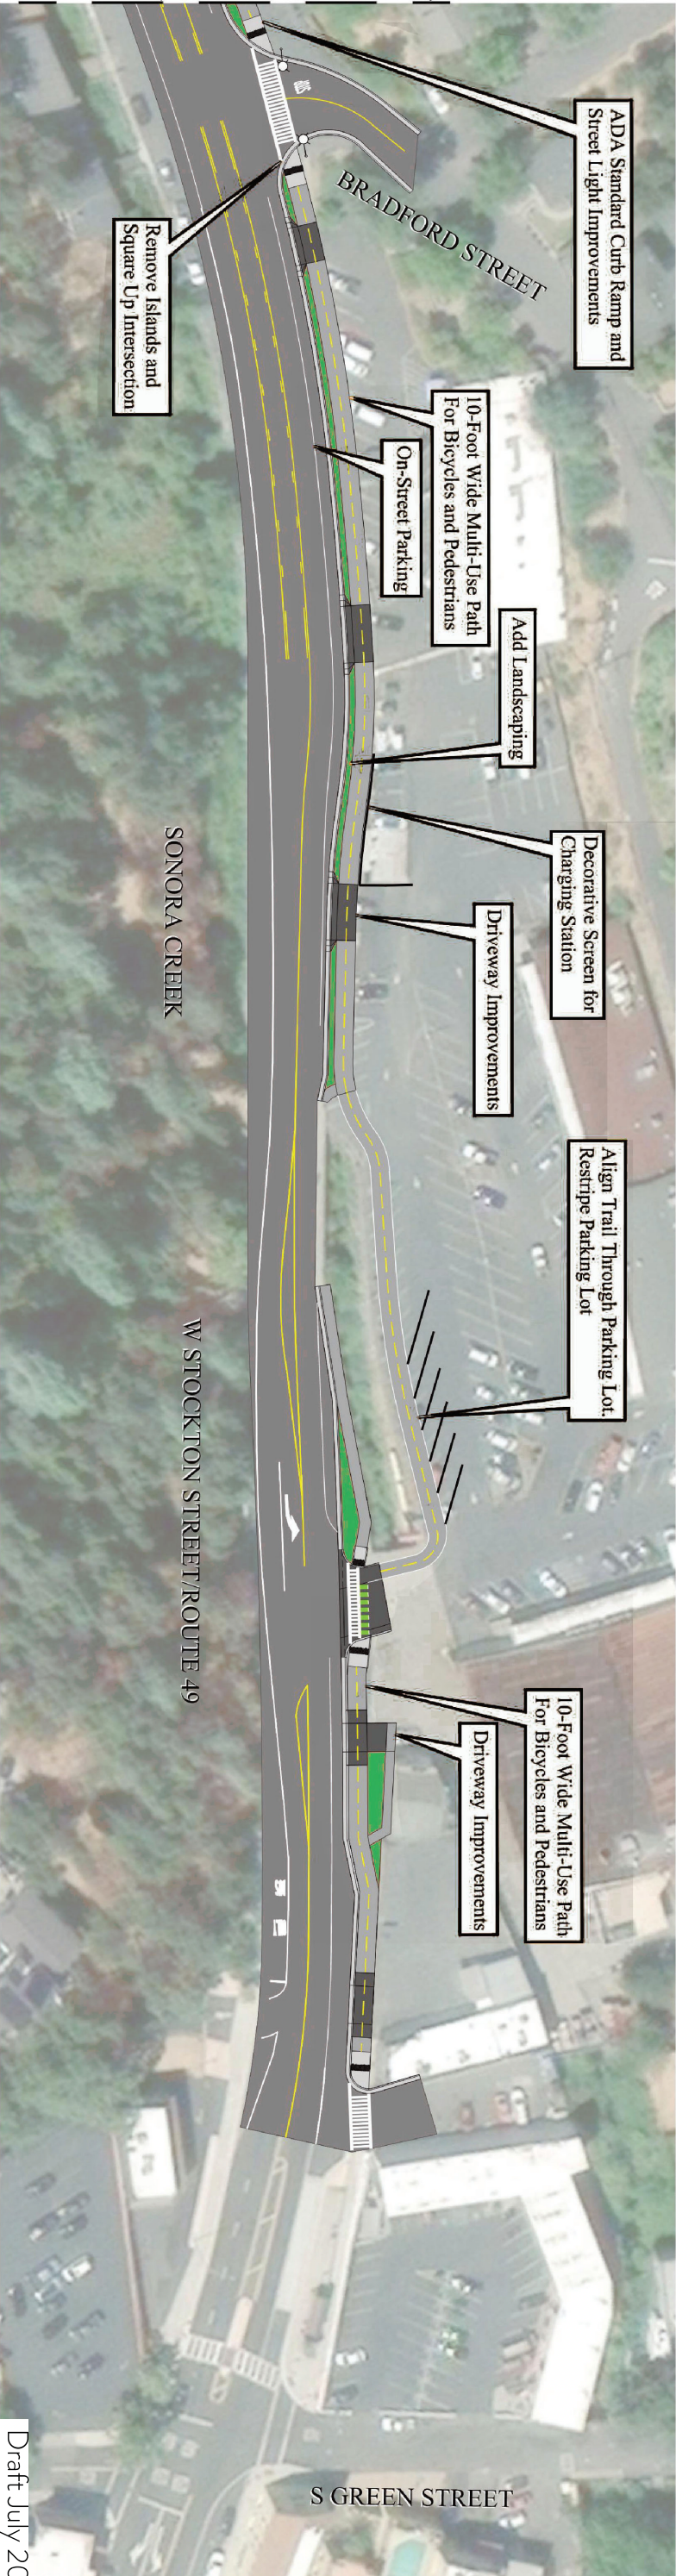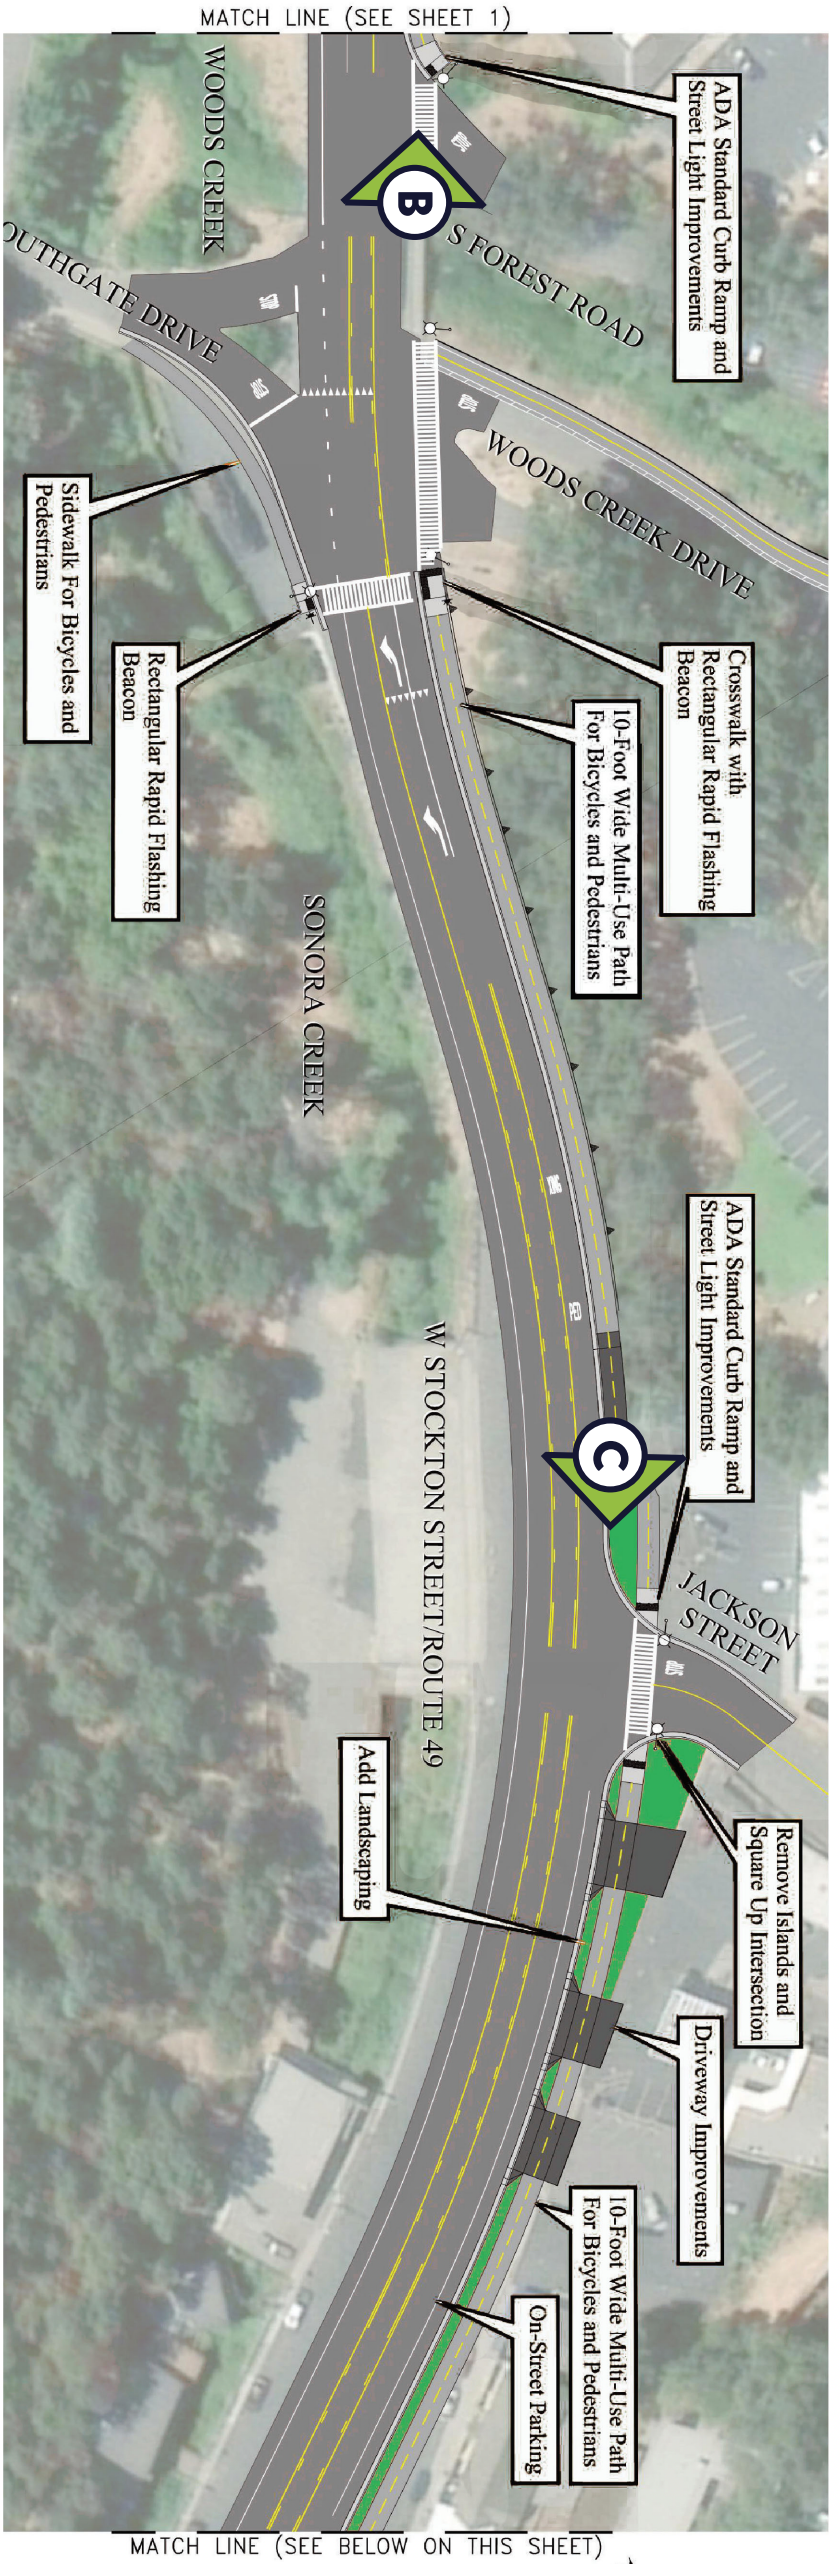



WOOD RODGERS

TUOLUMNE HERITAGE MULTI-USE TRAIL PHASE 1

Bike and Pedestrian Multi-Use Path





WOOD RODGERS

TUOLUMNE HERITAGE MULTI-USE TRAIL PHASE 1

Bike and Pedestrian Multi-Use Path



MATCH LINE (SEE SHEET 3)

WOODS CREEK BRIDGE DESIGN CONCEPTS





WOOD RODGERS

TUOLUMNE HERITAGE MULTI-USE TRAIL PHASE 1

Bike and Pedestrian Multi-Use Path




E

Woods Creek Park



A

SR49 Commercial

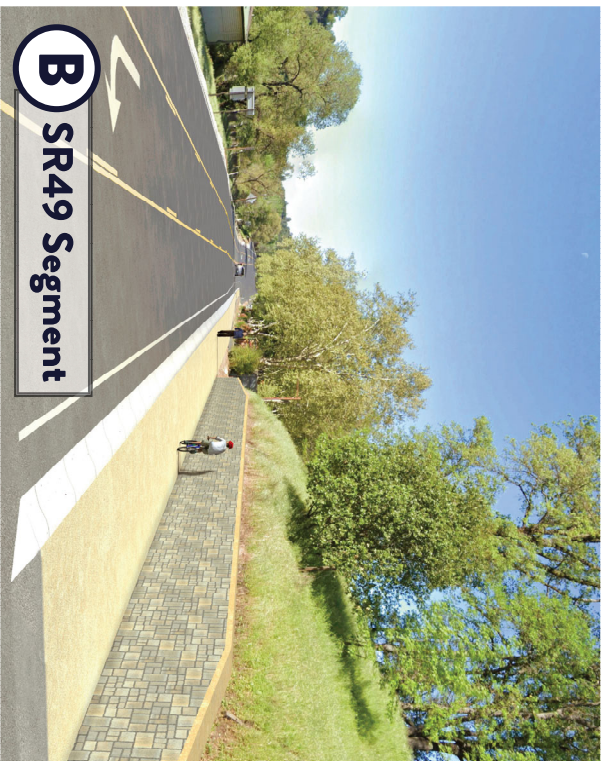

B

SR49 Segment



C

SR49 Intersection Before



D

Woods Creek Park



F

Bonanza Road



C

SR49 Intersection After