


GENERAL LOCATION ONLY.
DO NOT USE TO LOCATE FOR EXCAVATION.
CALL 1-800-252-1166 FOR ONSITE LOCATIONS AND STAKING.

MGC 22-414

79th Ave NE

Scale: 1" : 148'

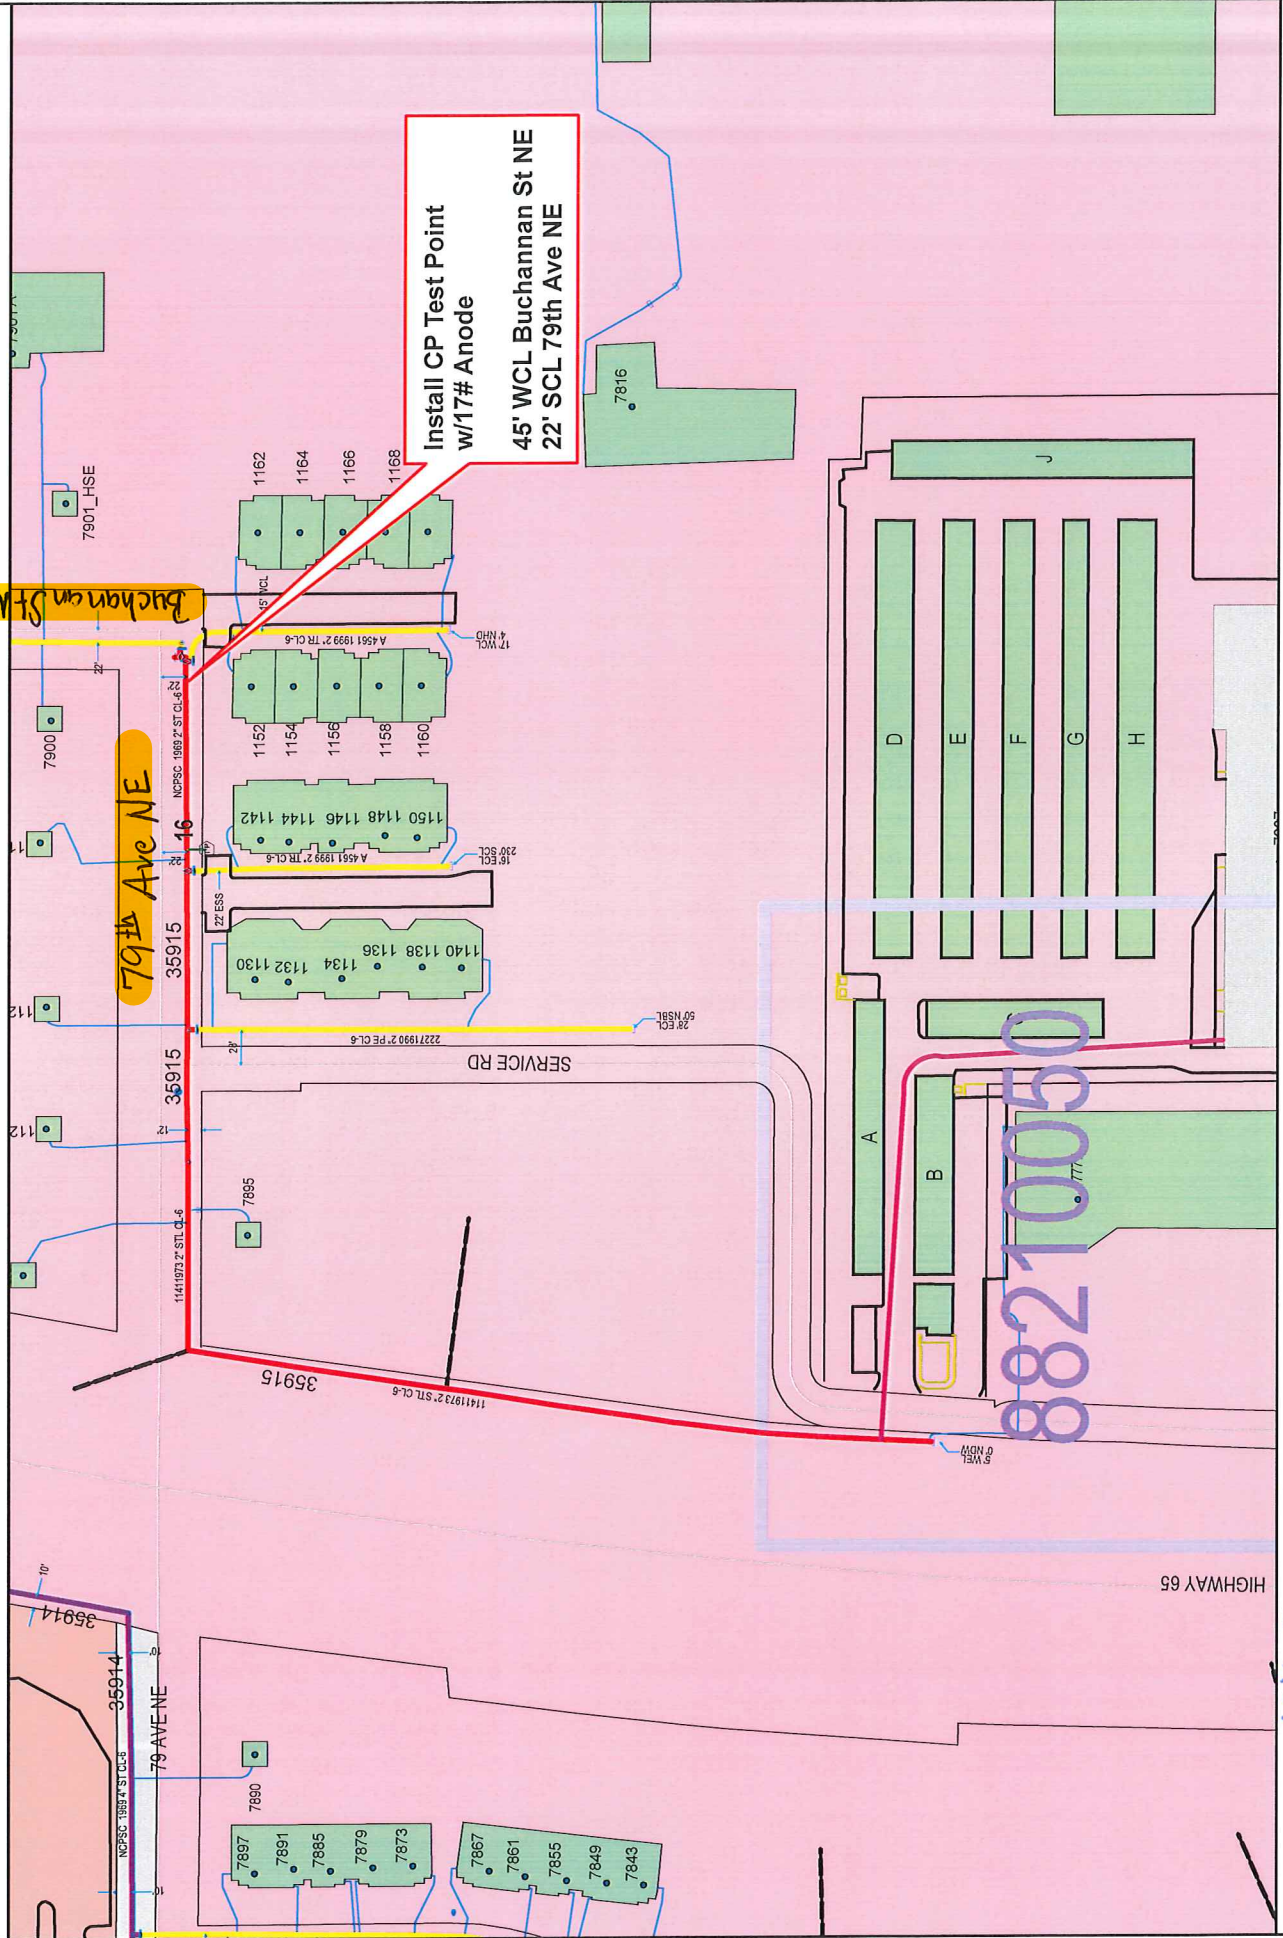

Work Order #: 101607055 City: Spring Lake Park CP Section #: 35915 Designed By: Andrew Kleve
Design Date: 01/31/2022 Quad/Sec/Twp/Rng: SW/1/30/24 CP Area: 2013 Designer Phone #: 612-441-1213