



THE CONTRACTOR SHALL VERIFY AND BE RESPONSIBLE FOR ALL DIMENSIONS. DO NOT SCALE THE DRAWING. THE CONTRACTOR SHALL VERIFY ALL DIMENSIONS AND DRAWINGS ARE THE PROPERTY OF STANTEC. REPRODUCTION OR USE FOR ANY PURPOSE OTHER THAN THAT AUTHORIZED BY STANTEC IS FORBIDDEN.

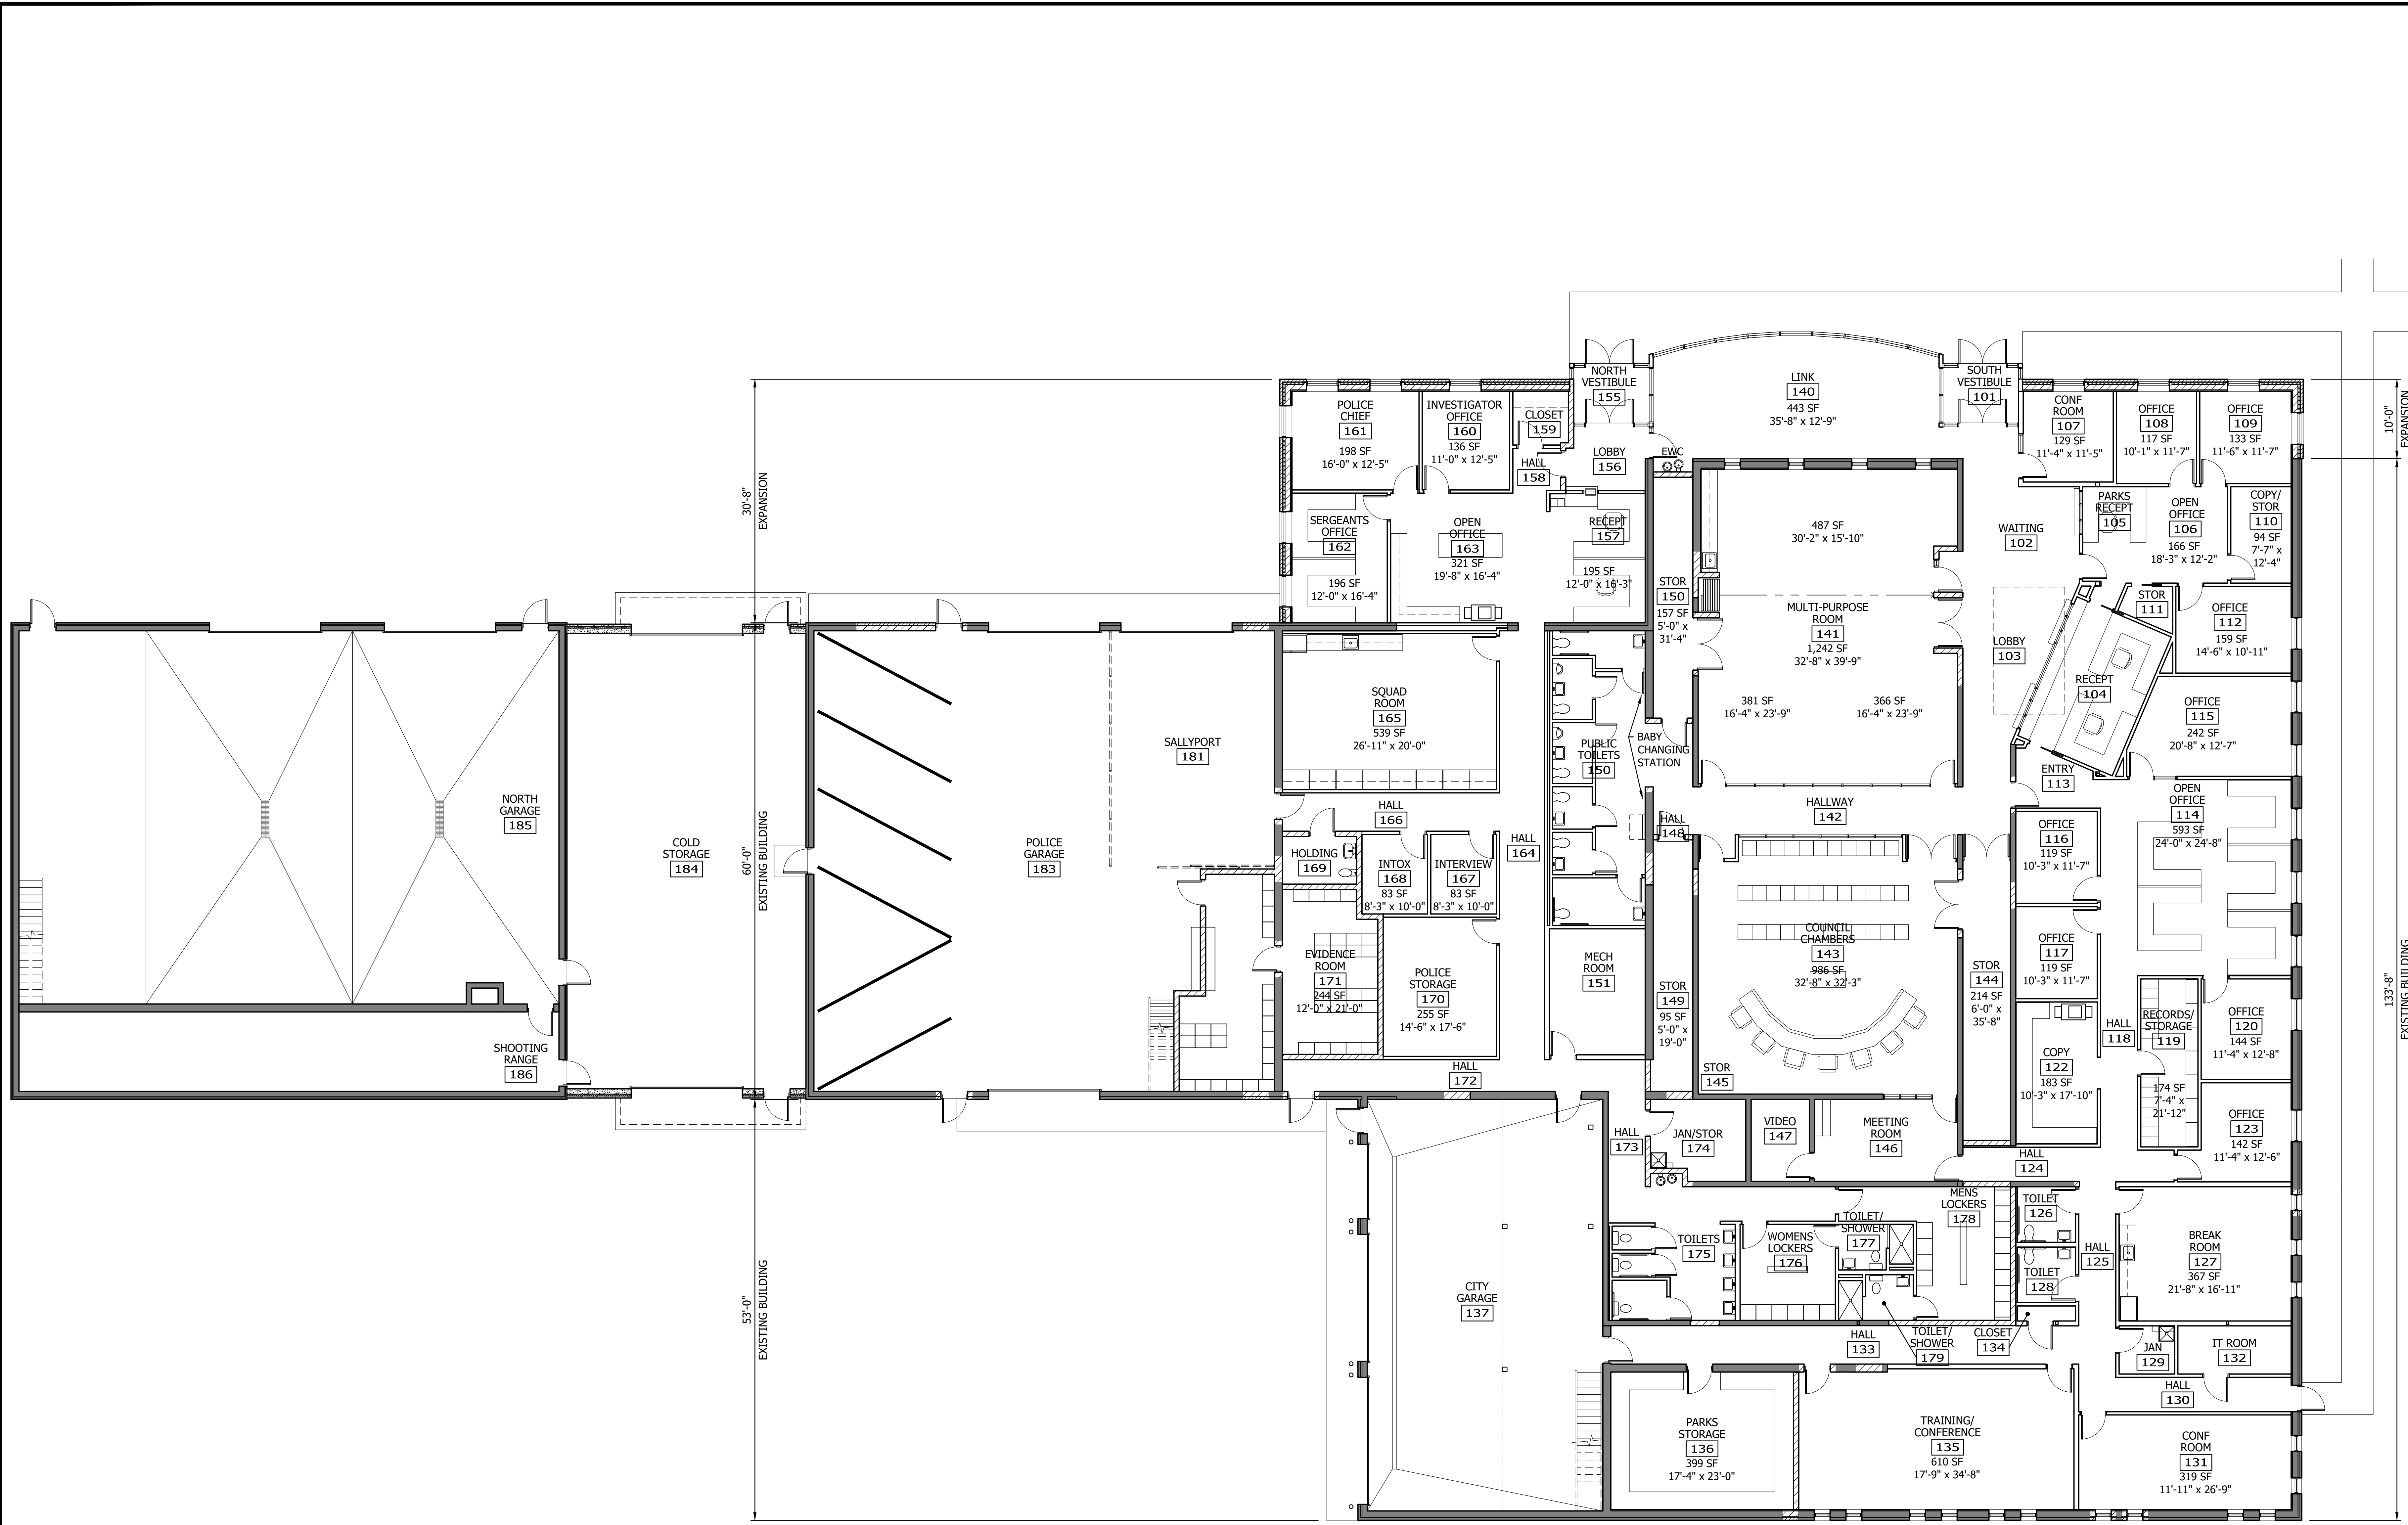

1 PROPOSED RENOVATED/EXPANDED FLOOR PLAN
 0 4' 8' 16'

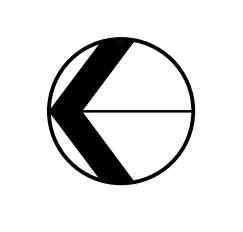

Plot Date: 07/15/2023 3:46pm
 Path: \\server\projects\19386049\CAD\Draw\19386049-410.dwg
 User: jstancic
 Plot Device: HP DesignJet T114
 Plot Scale: 1:1

NO.	REVISION	DATE