



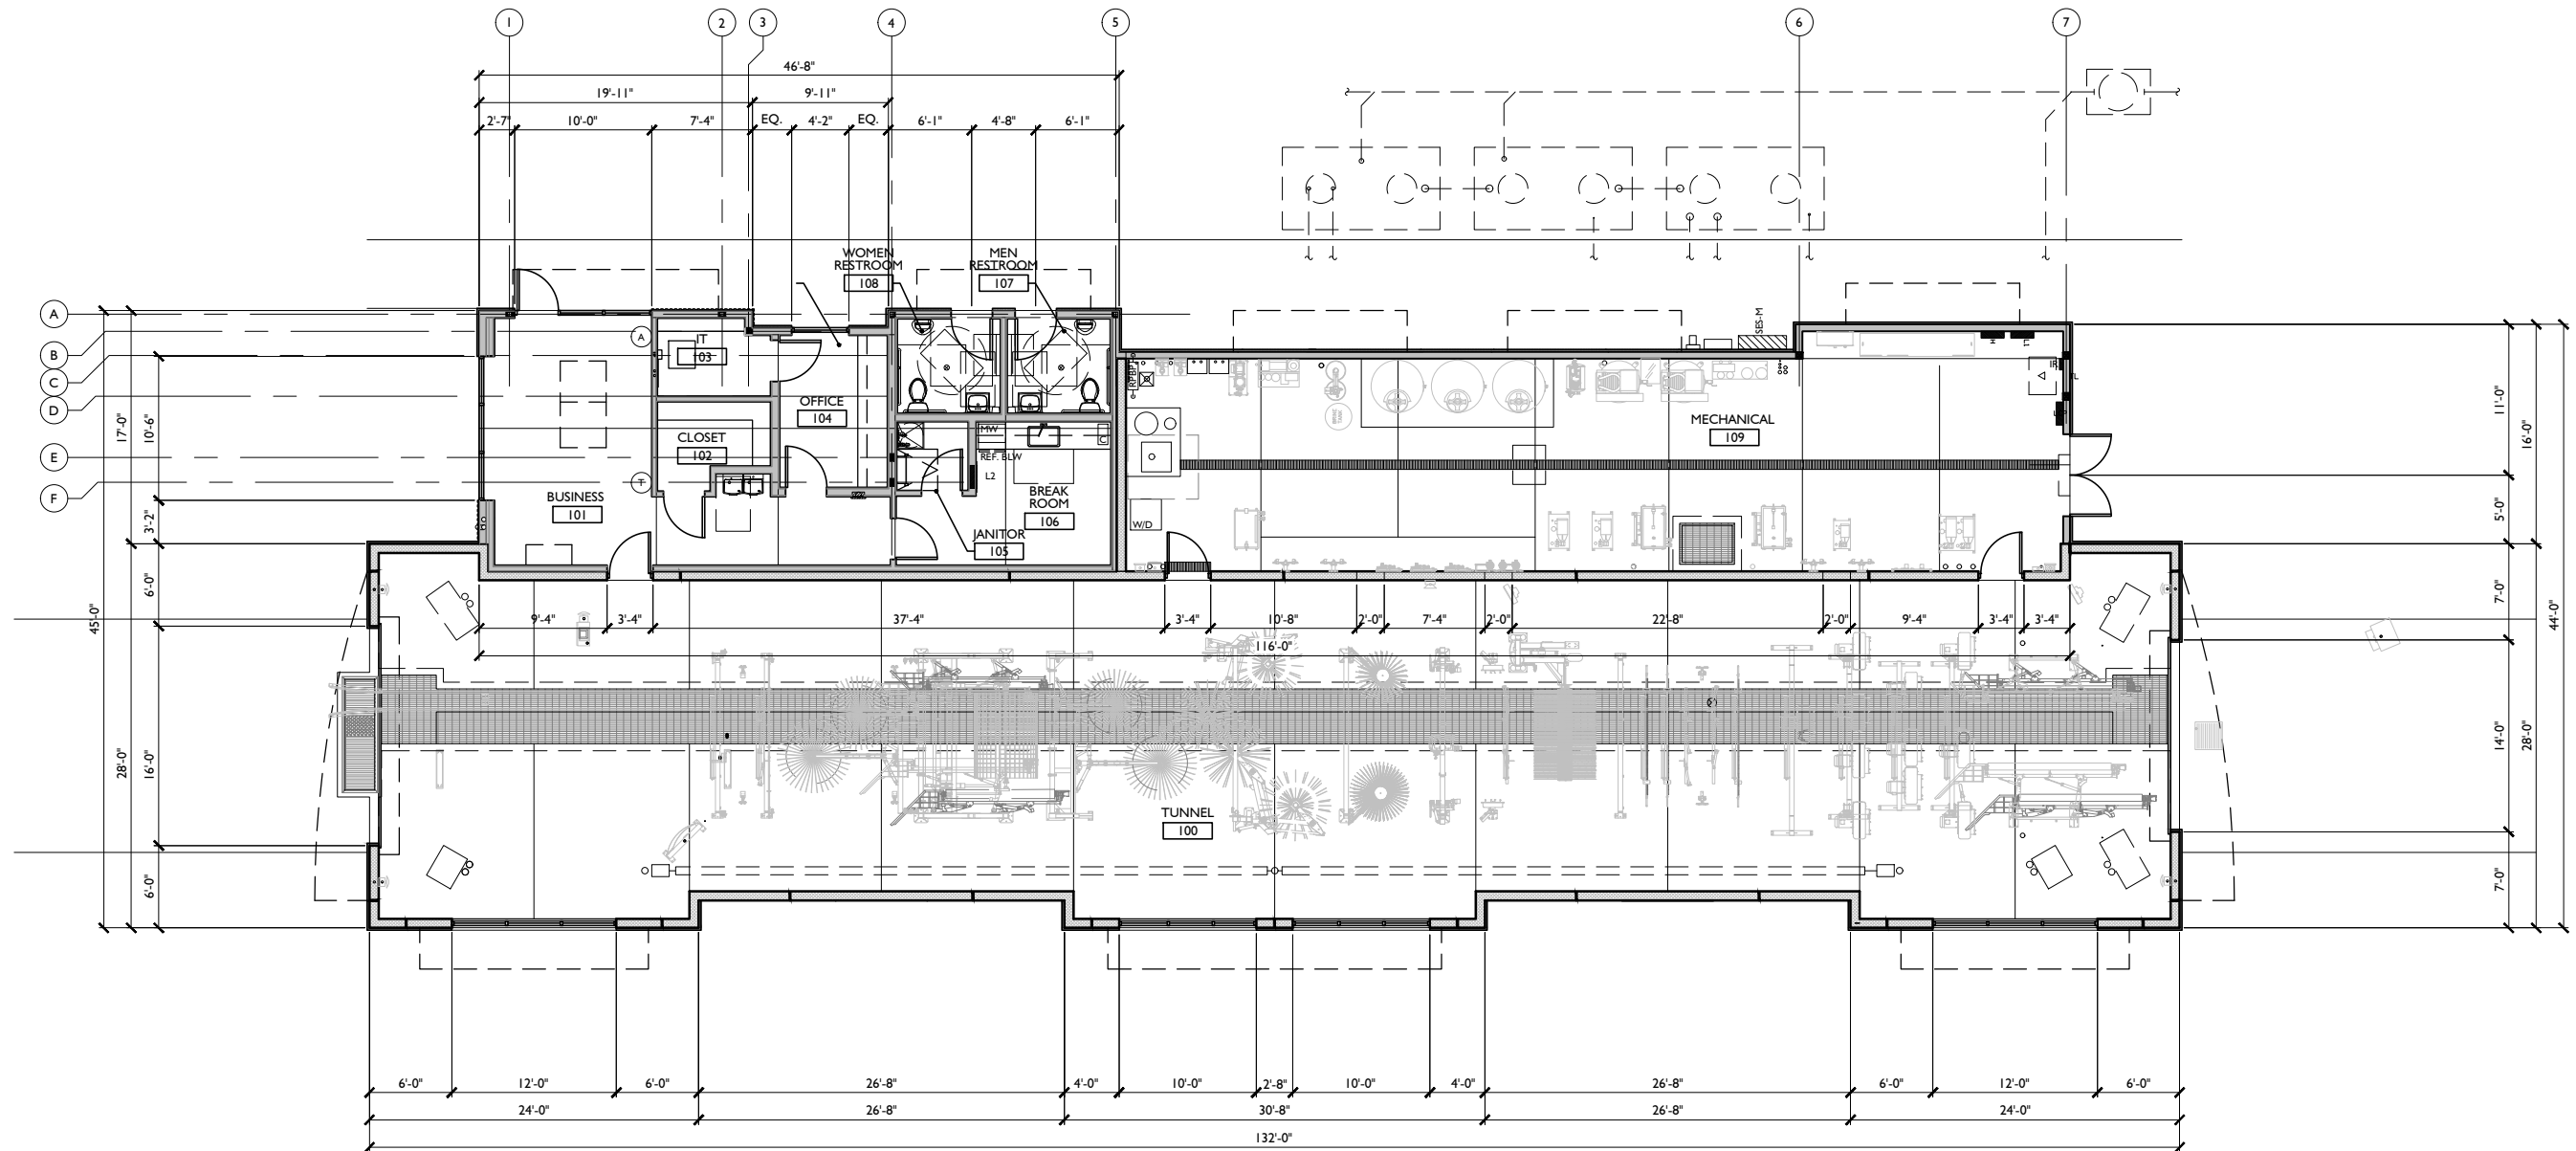

NORTH

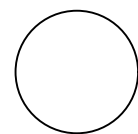

MISTER CAR WASH I30 COLD PROTOTYPE - FLOOR PLAN

NOT TO SCALE

DATE: 07.08.21

JOB# I8080

a.23studios

711 E 9th St.
Tucson, AZ 85719
520.245.4010 phone

NOTE: THIS IS A SCHEMATIC ONLY
FLOOR PLAN AND SUBJECT TO
MUNICIPALITY APPROVALS. ALL
DIMENSIONS REFERENCE USE ONLY.