


1 SECTION
SCALE: 1 1/2" = 1'-0"

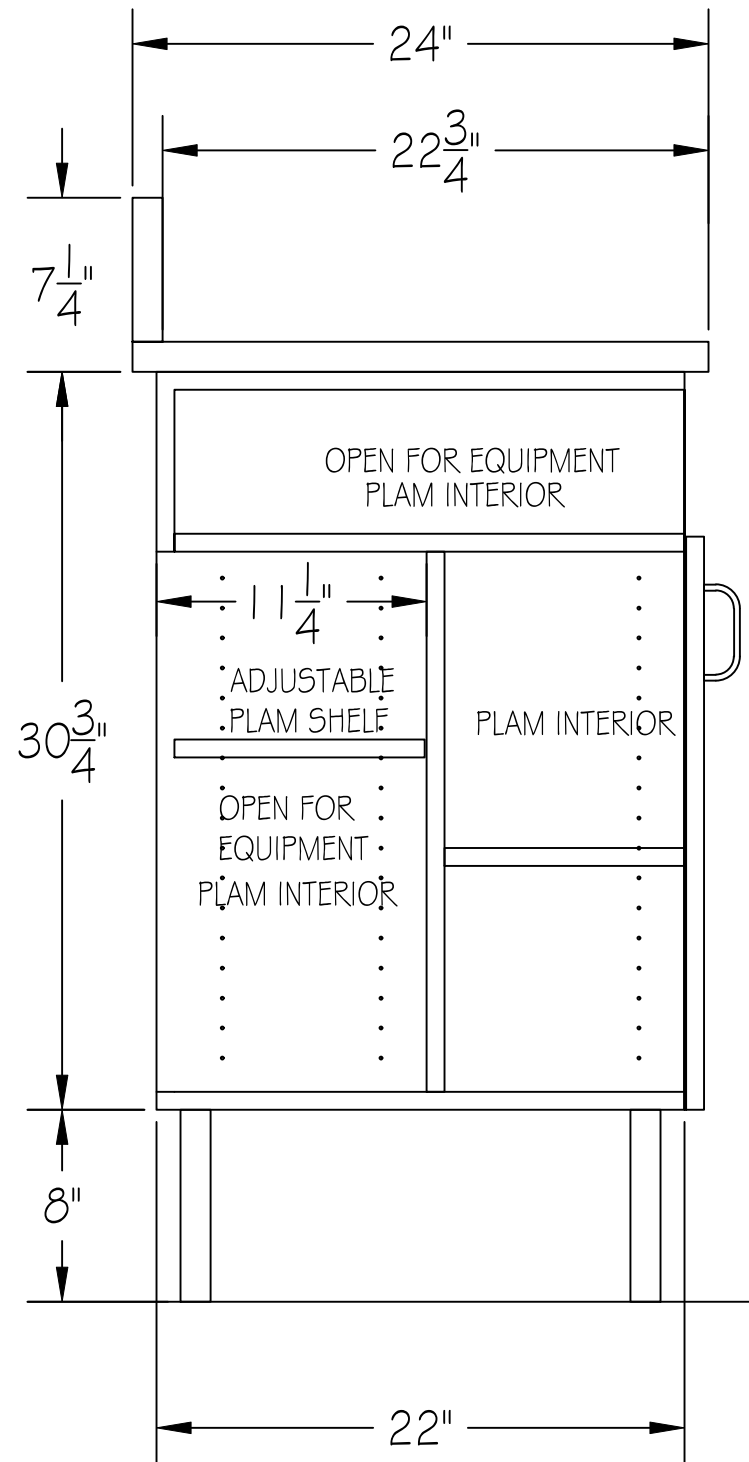

2 SECTION
SCALE: 1 1/2" = 1'-0"



ALTERNATIVE BUSINESS FURNITURE, INC.
6533 FLYING CLOUD DRIVE, SUITE 800
EDEN PRAIRIE, MN 55344
PHONE: 952.937.7688 FAX: 952.937.7691

ABF - SPRING LAKE PARK
REMODEL

SPRING LAKE PARK, MN
CONTACT: BARB PERRY

SCALE: AS NOTED
DATE: 3.14.24
REVISIONS: 4.10.24
DRAWN BY: BP
MGMTS. VERIFIED :