


Suite Living of Spring Lake Park

525 Osbourne Rd
Spring Lake Park

Carriage Garage



1824 Buerkle Rd
White Bear Lake MN 55110

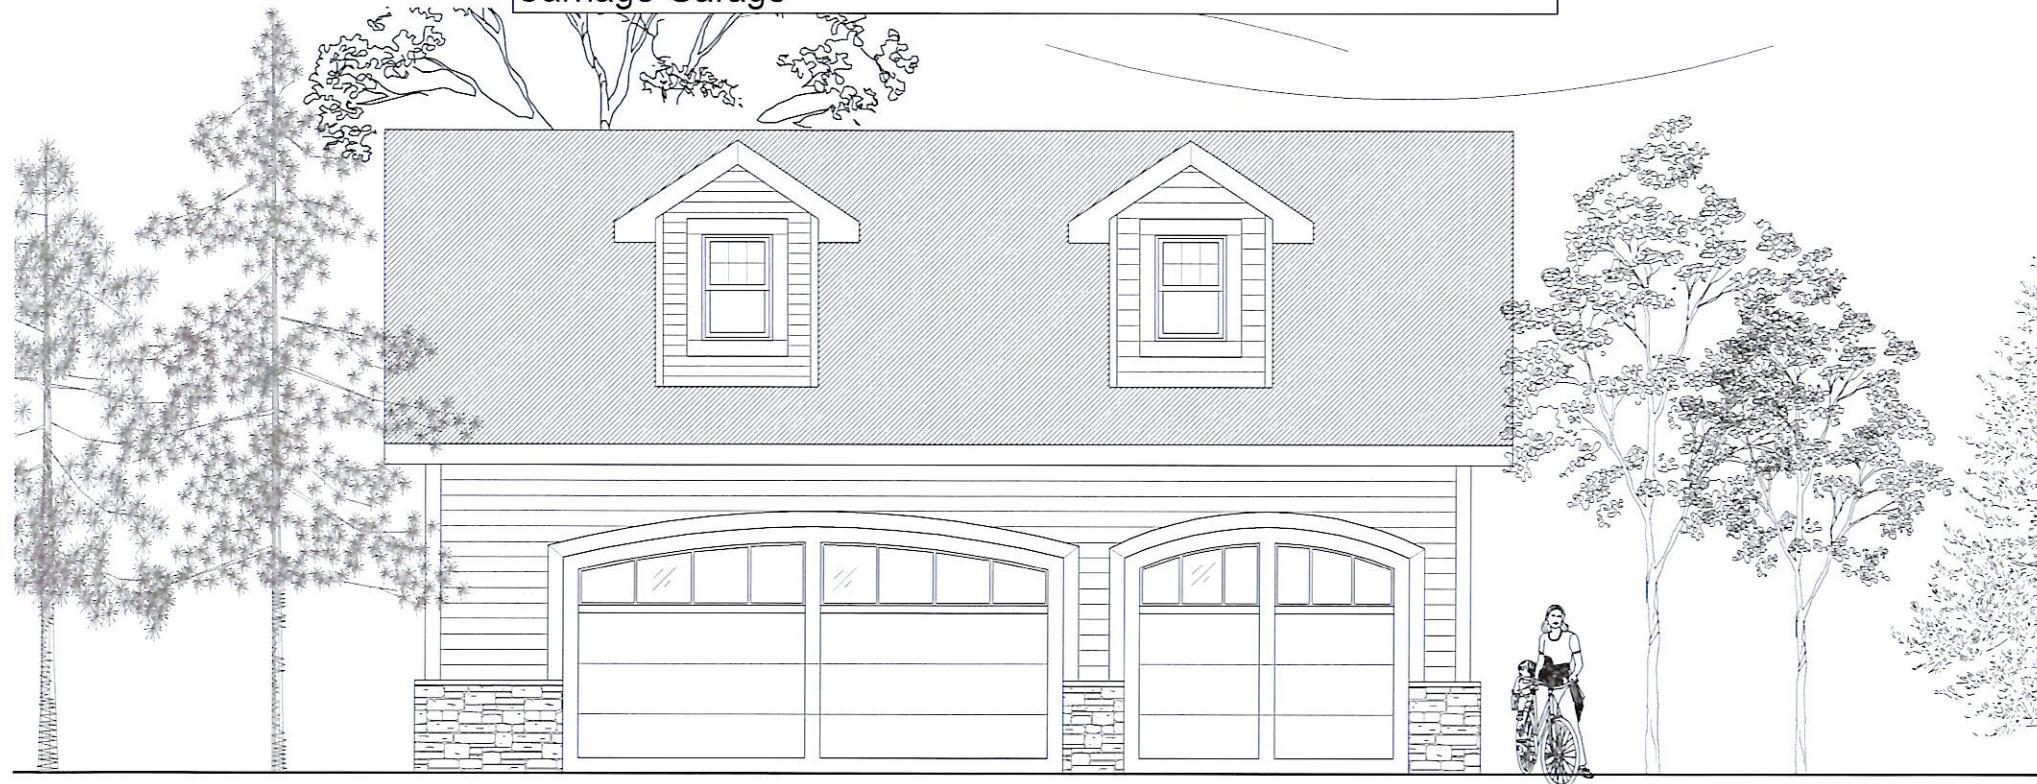

Suite Living


SENIOR CARE

Exterior Materials and
Colors to match
the Senior Building


GRAPHIC SCALE




(IN FEET)
1 inch = 50' ft.

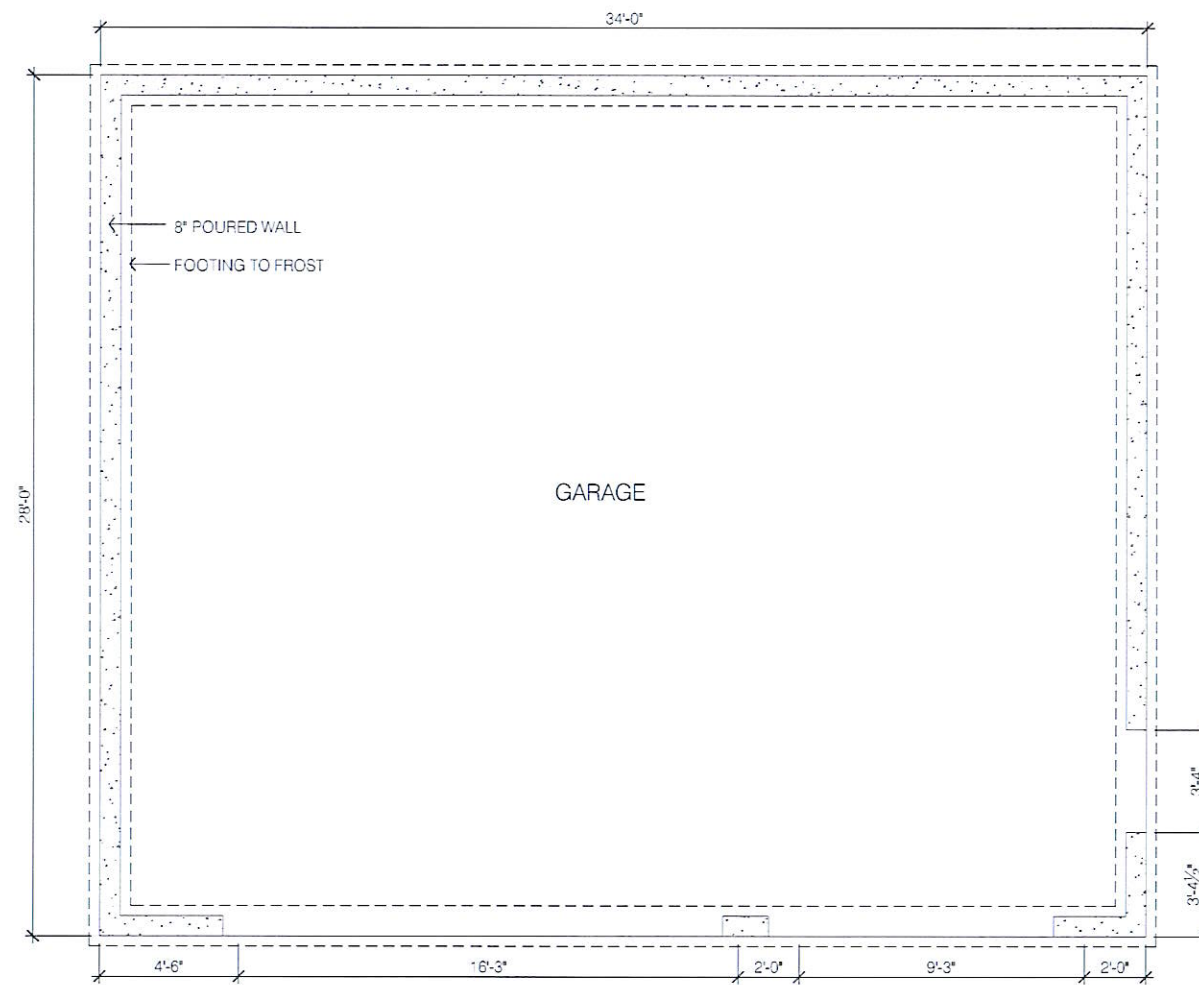


① FOUNDATION PLAN
SCALE: 1/4"=1'-0"

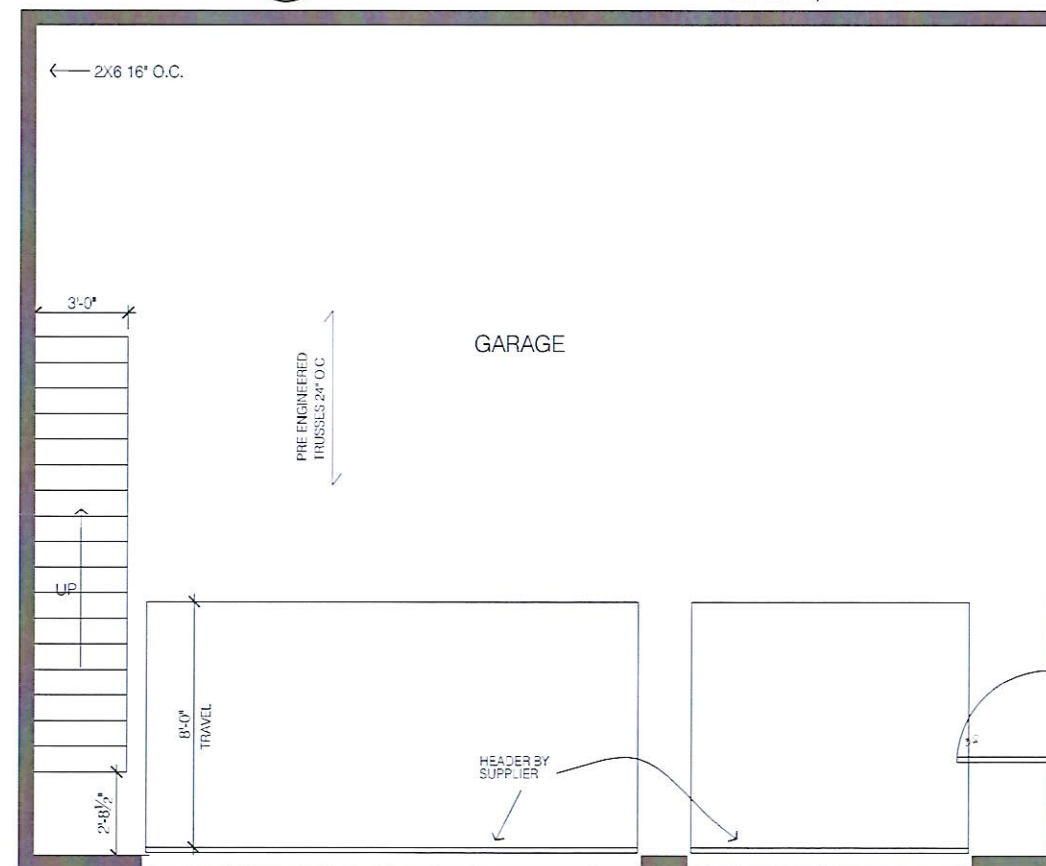


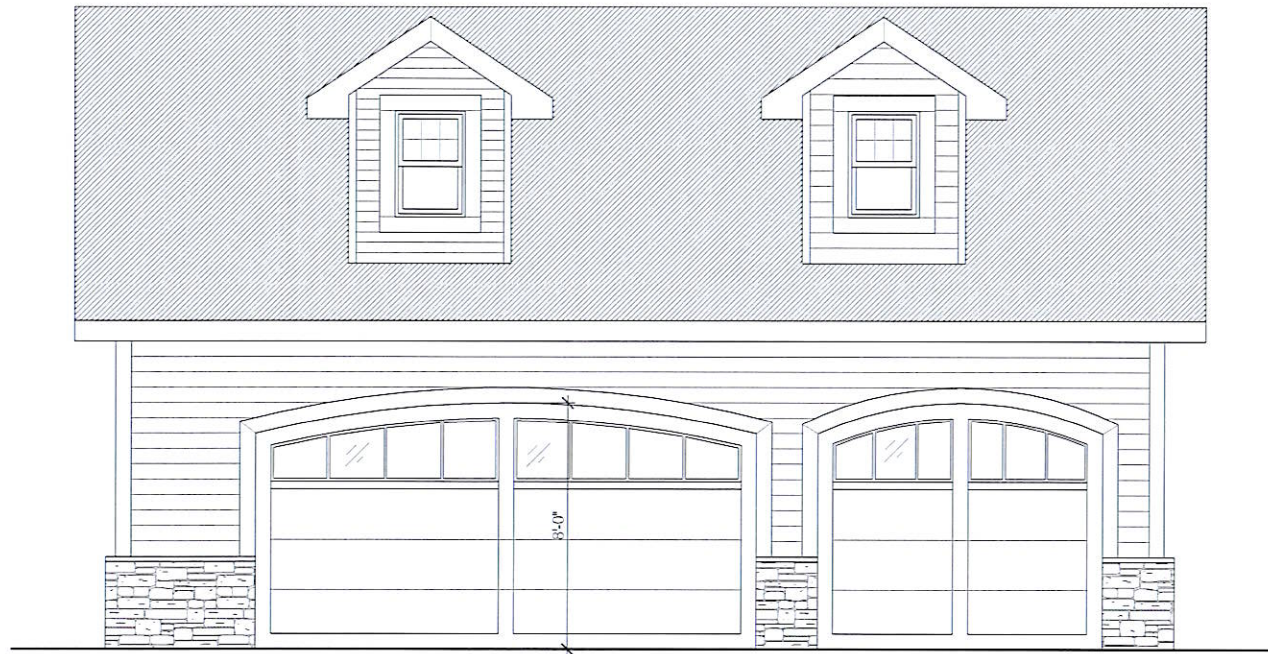

3 EXTERIOR ELEVATION **Stone veneer to match the Senior Building**
SCALE: 1/4"=1'-0"

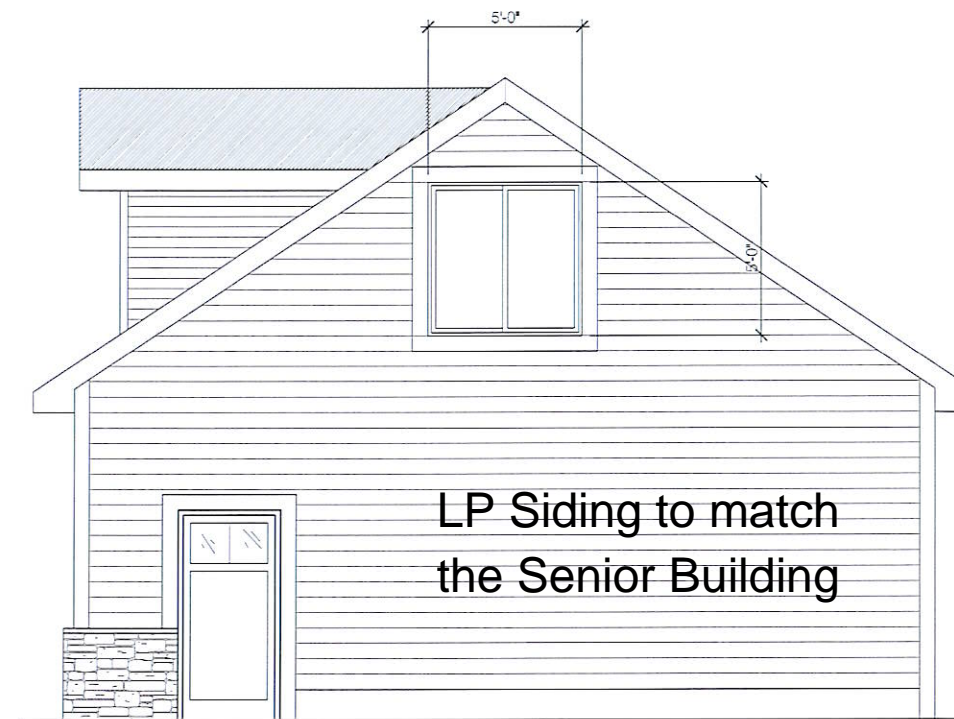

1 EXTERIOR ELEVATION
SCALE: 1/4"=1'-0"

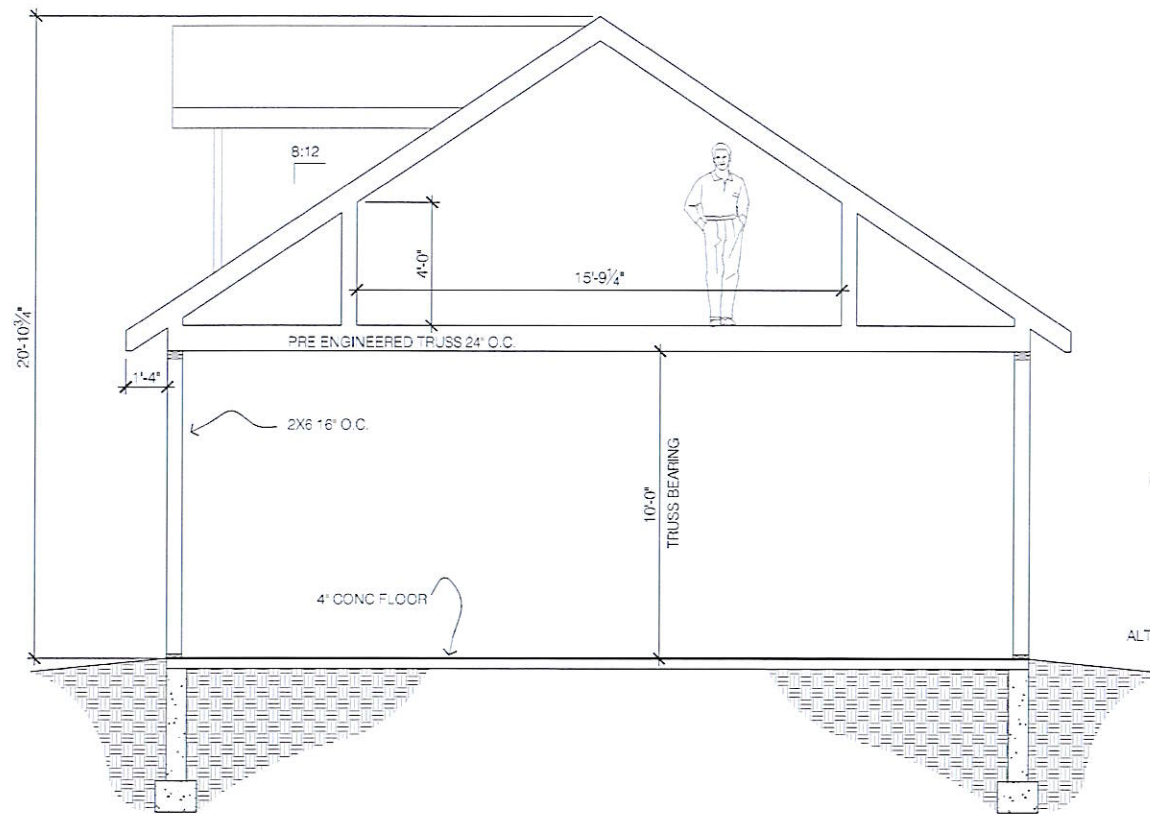

2 BUILDING SECTION
SCALE: 1/4"=1'-0"

