


S:\Projects\232\232031_01\Drawings\232031_CAD\232031_BASE_1.dwg 3/17/2022




Know what's below.
Call before you dig.

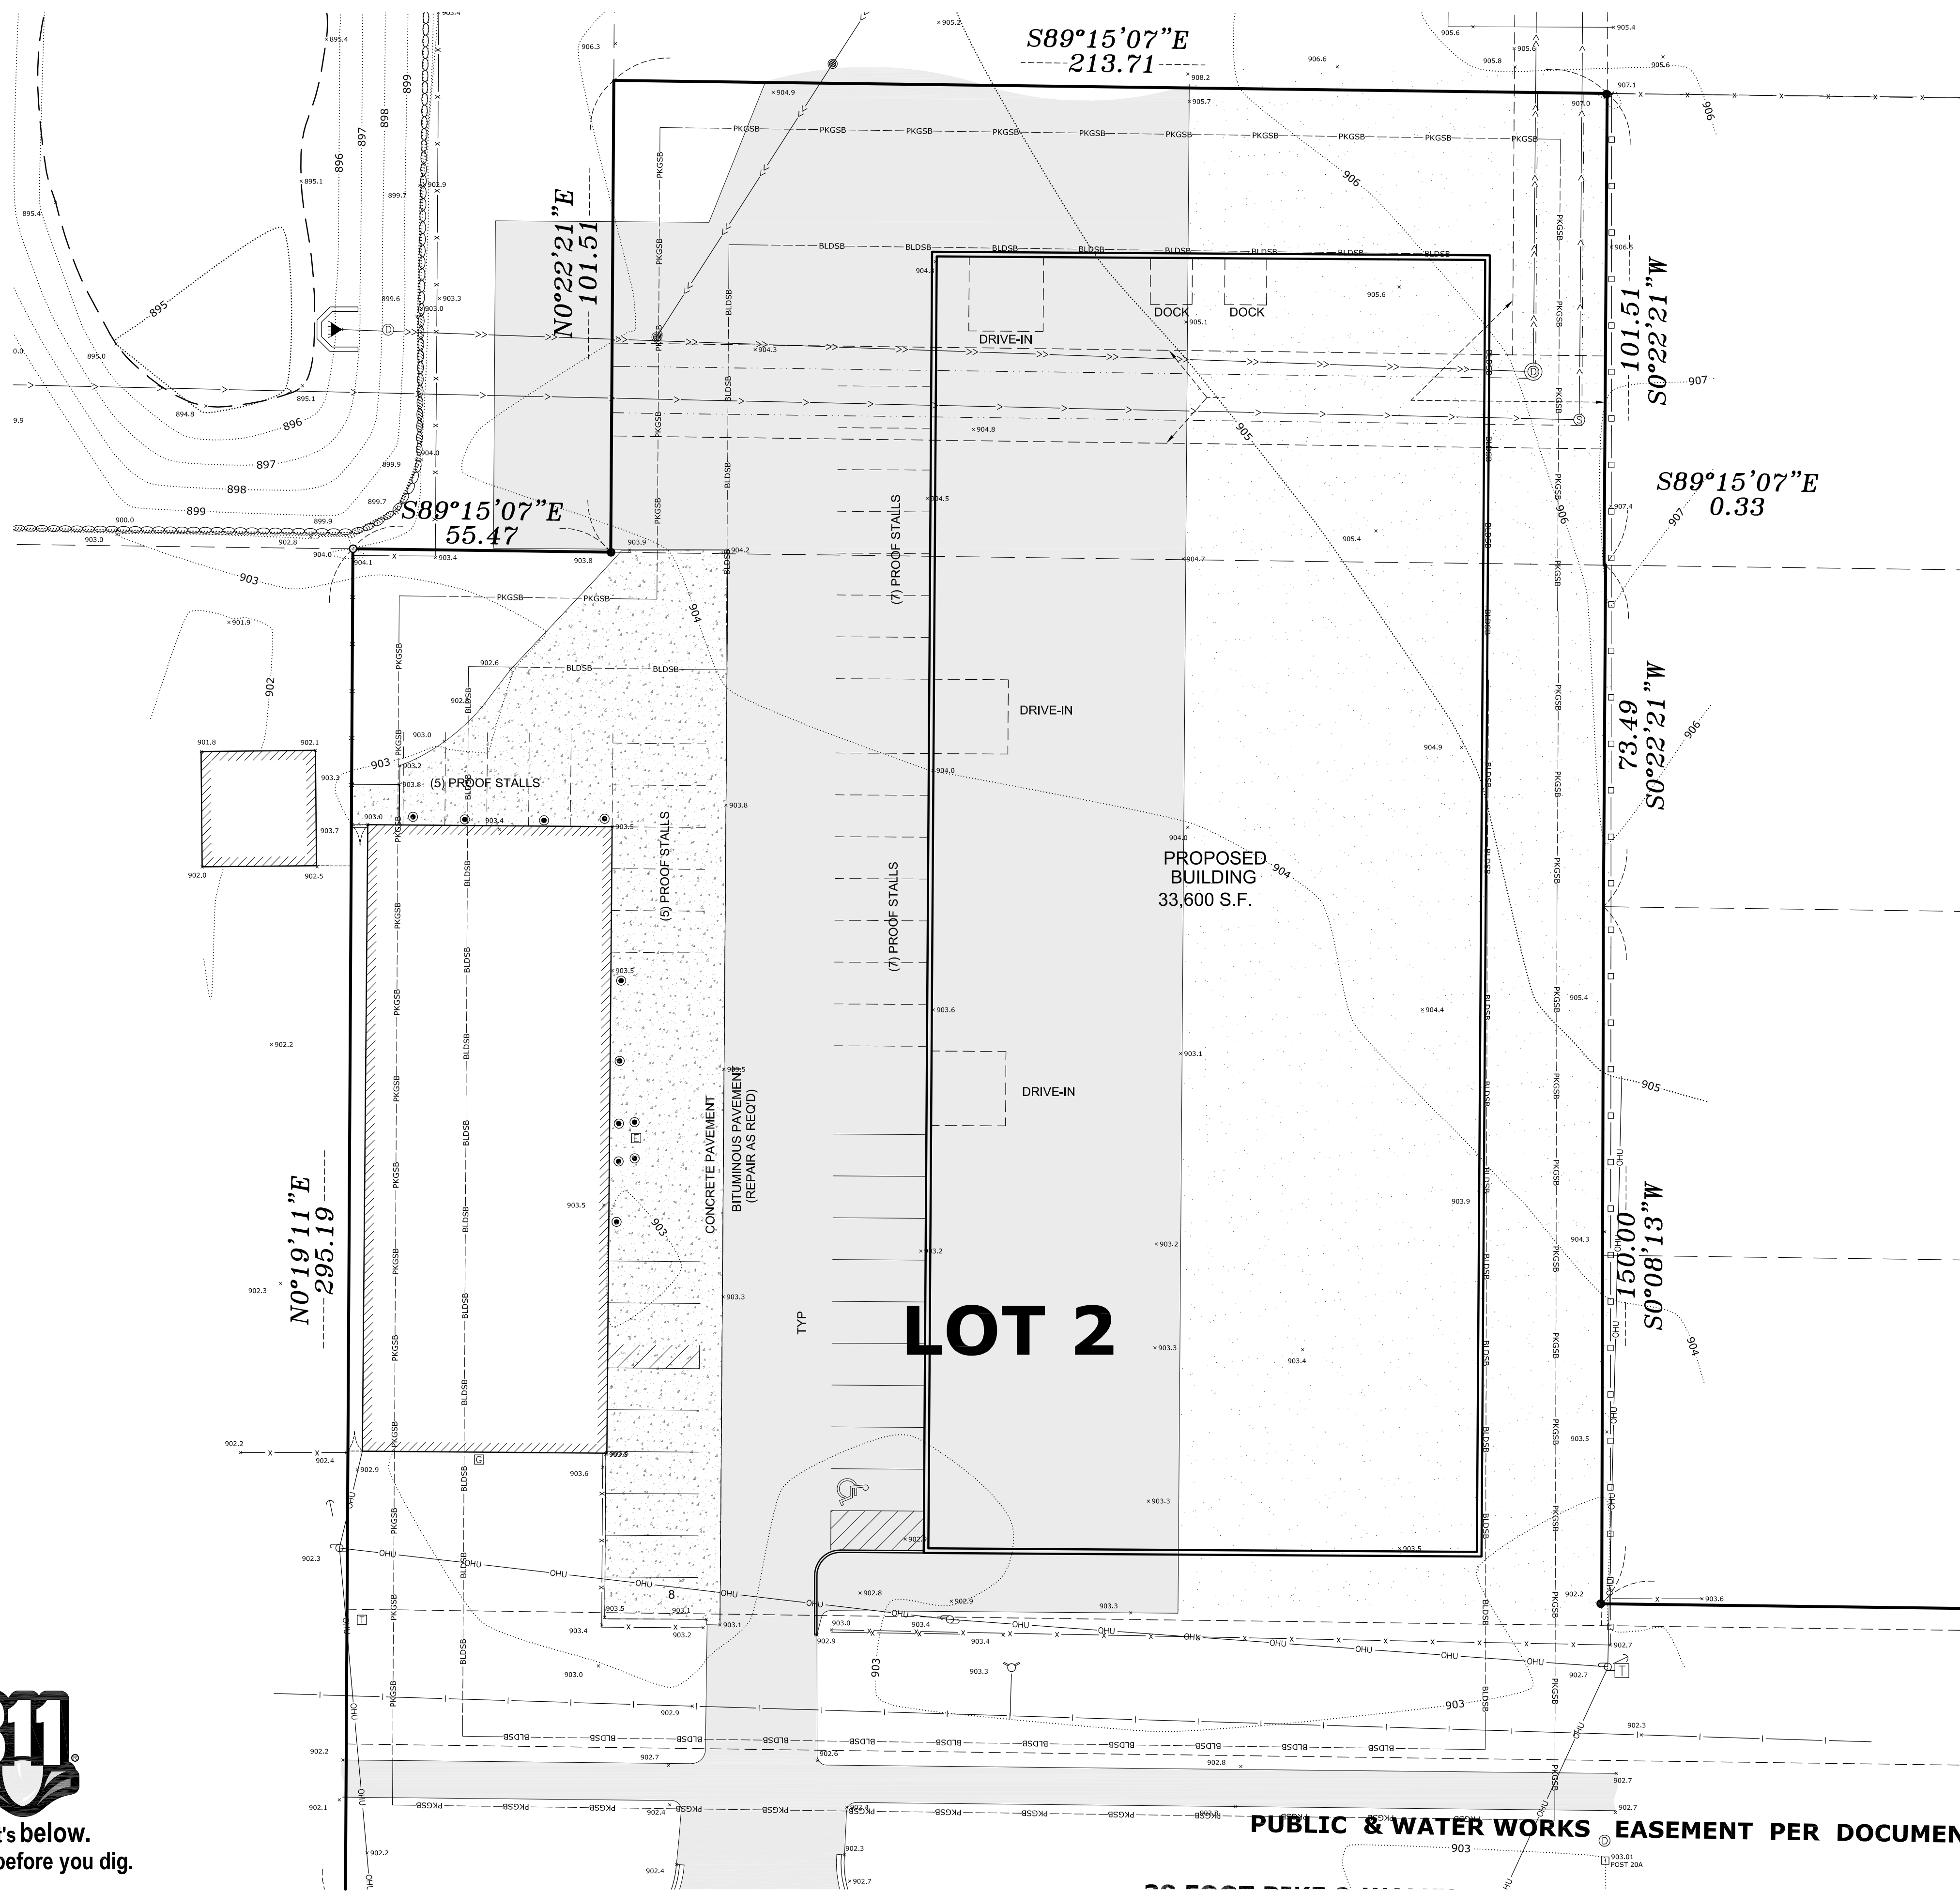

ALL DIMENSIONS ARE TO BACK OF CURB UNLESS OTHERWISE NOTED.

CIVIL SITE PLAN
1229 OSBORNE ROAD RD

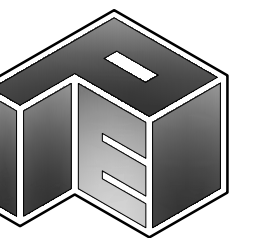

SITE PLANNING
& ENGINEERING
PLOWE
ENGINEERING, INC.
6776 LAKE DRIVE
SUITE 110
LINO LAKES, MN 55014
PHONE: (651) 361-8210
FAX: (651) 361-8701

NORTH

0 10 20
1 INCH = 20 FEET

C1