


GENERAL LOCATION ONLY. DO NOT USE TO LOCATE FOR EXCAVATION. CALL 1-800-252-1166 FOR ONSITE LOCATIONS AND STAKING.

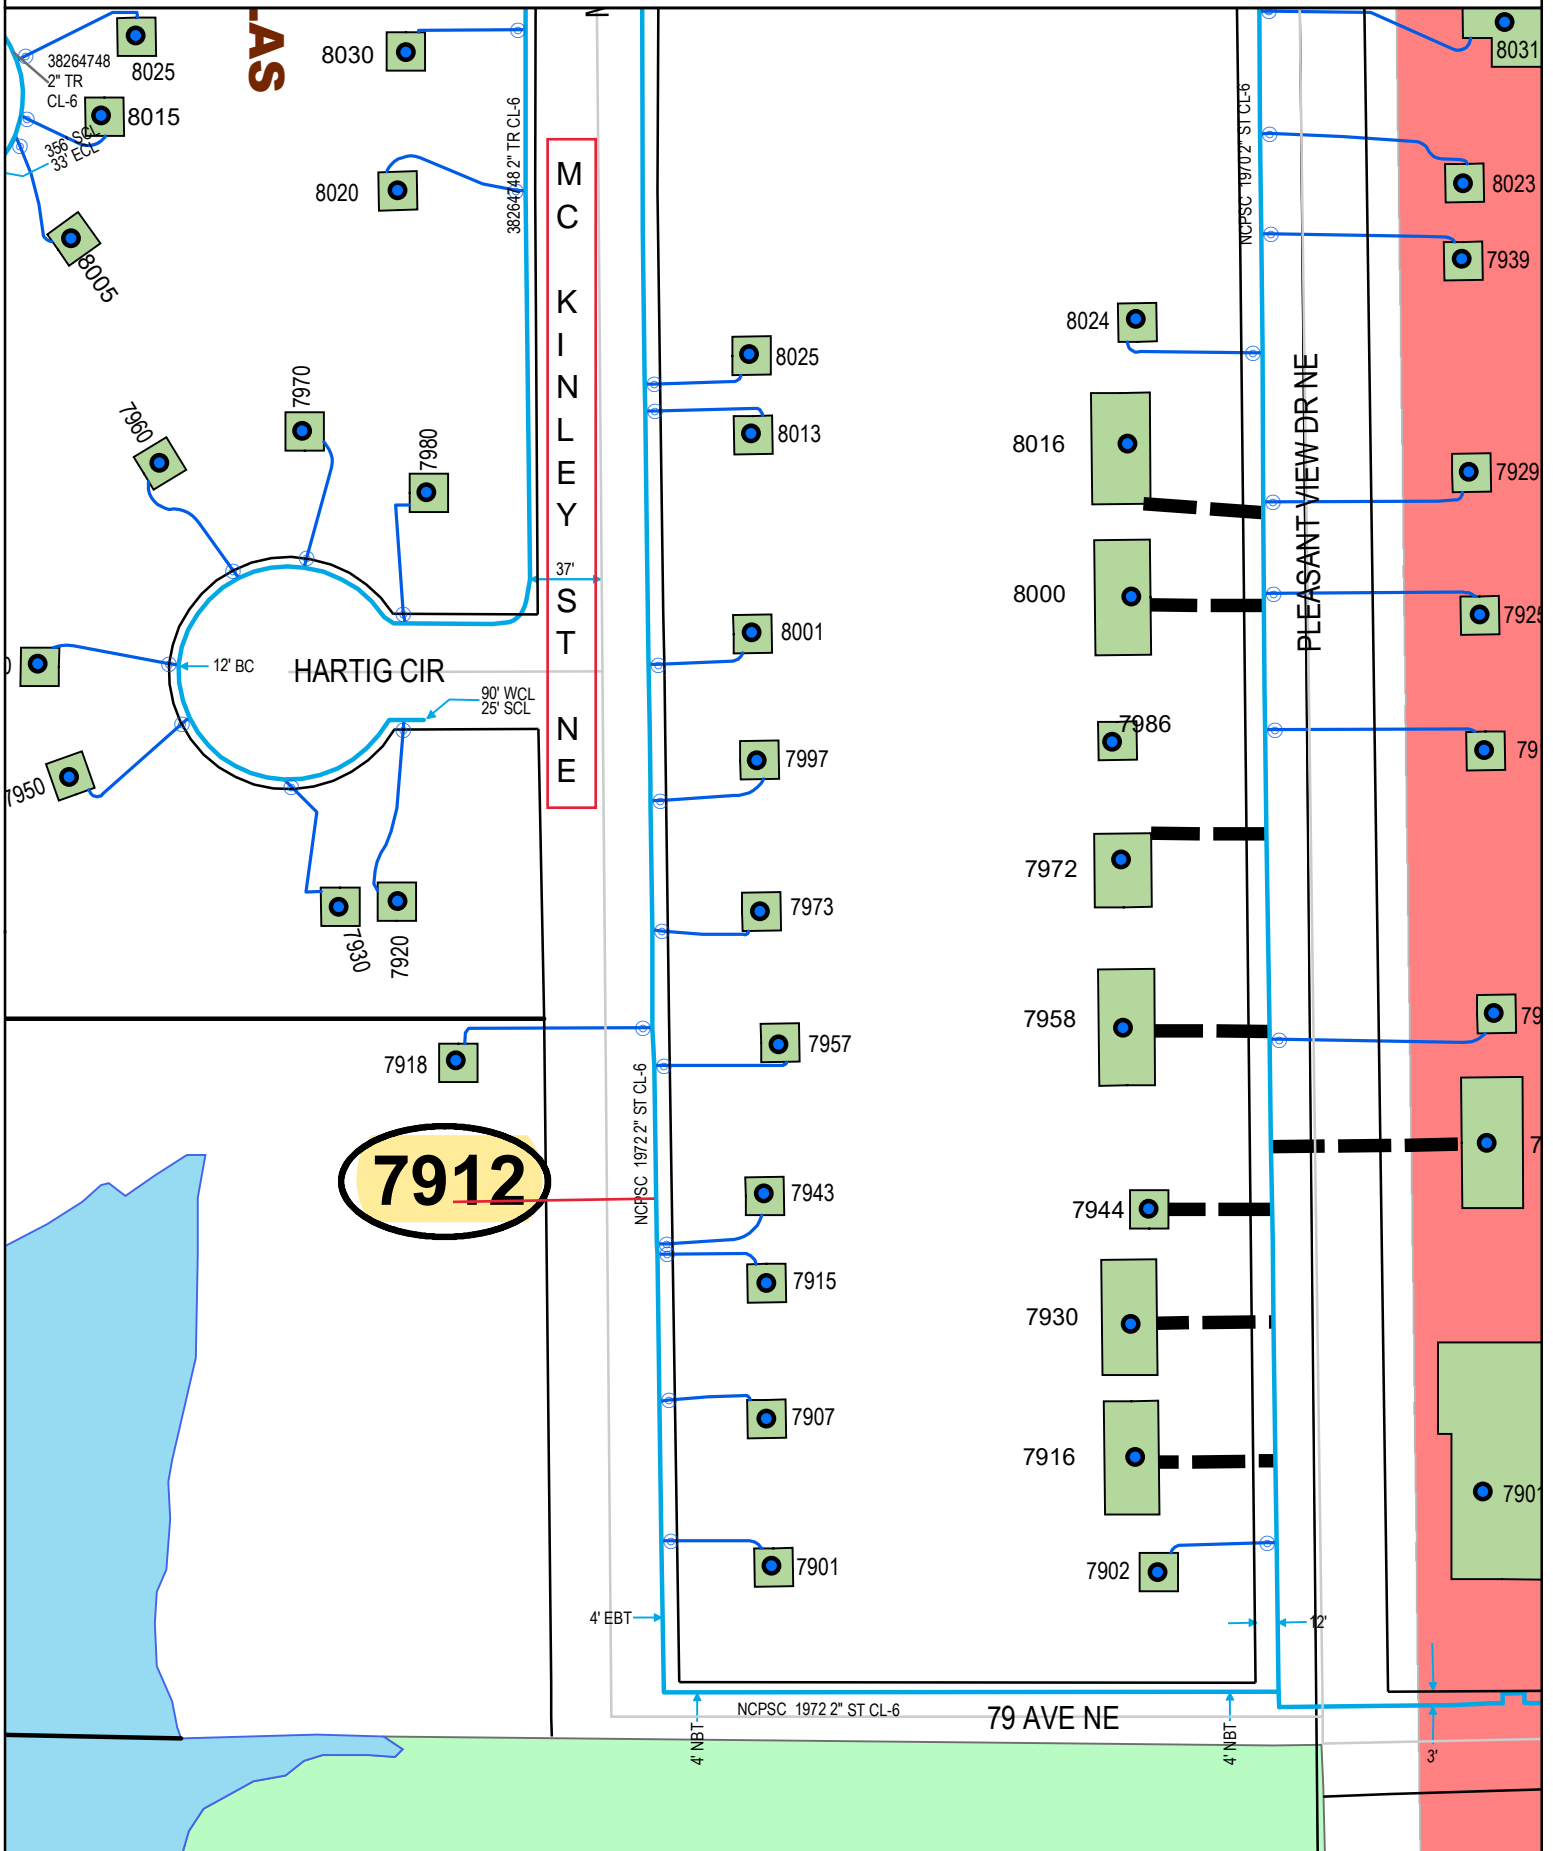

Plotted by: i228736

Plot Date: 8/3/2021

7912 MCKINLEY ST

SPRING LAKE PARK

Scale: 1" : 100'

