


GENERAL LOCATION ONLY. DO NOT USE TO LOCATE FOR EXCAVATION. CALL 1-800-252-1166 FOR ONSITE LOCATIONS AND STAKING.

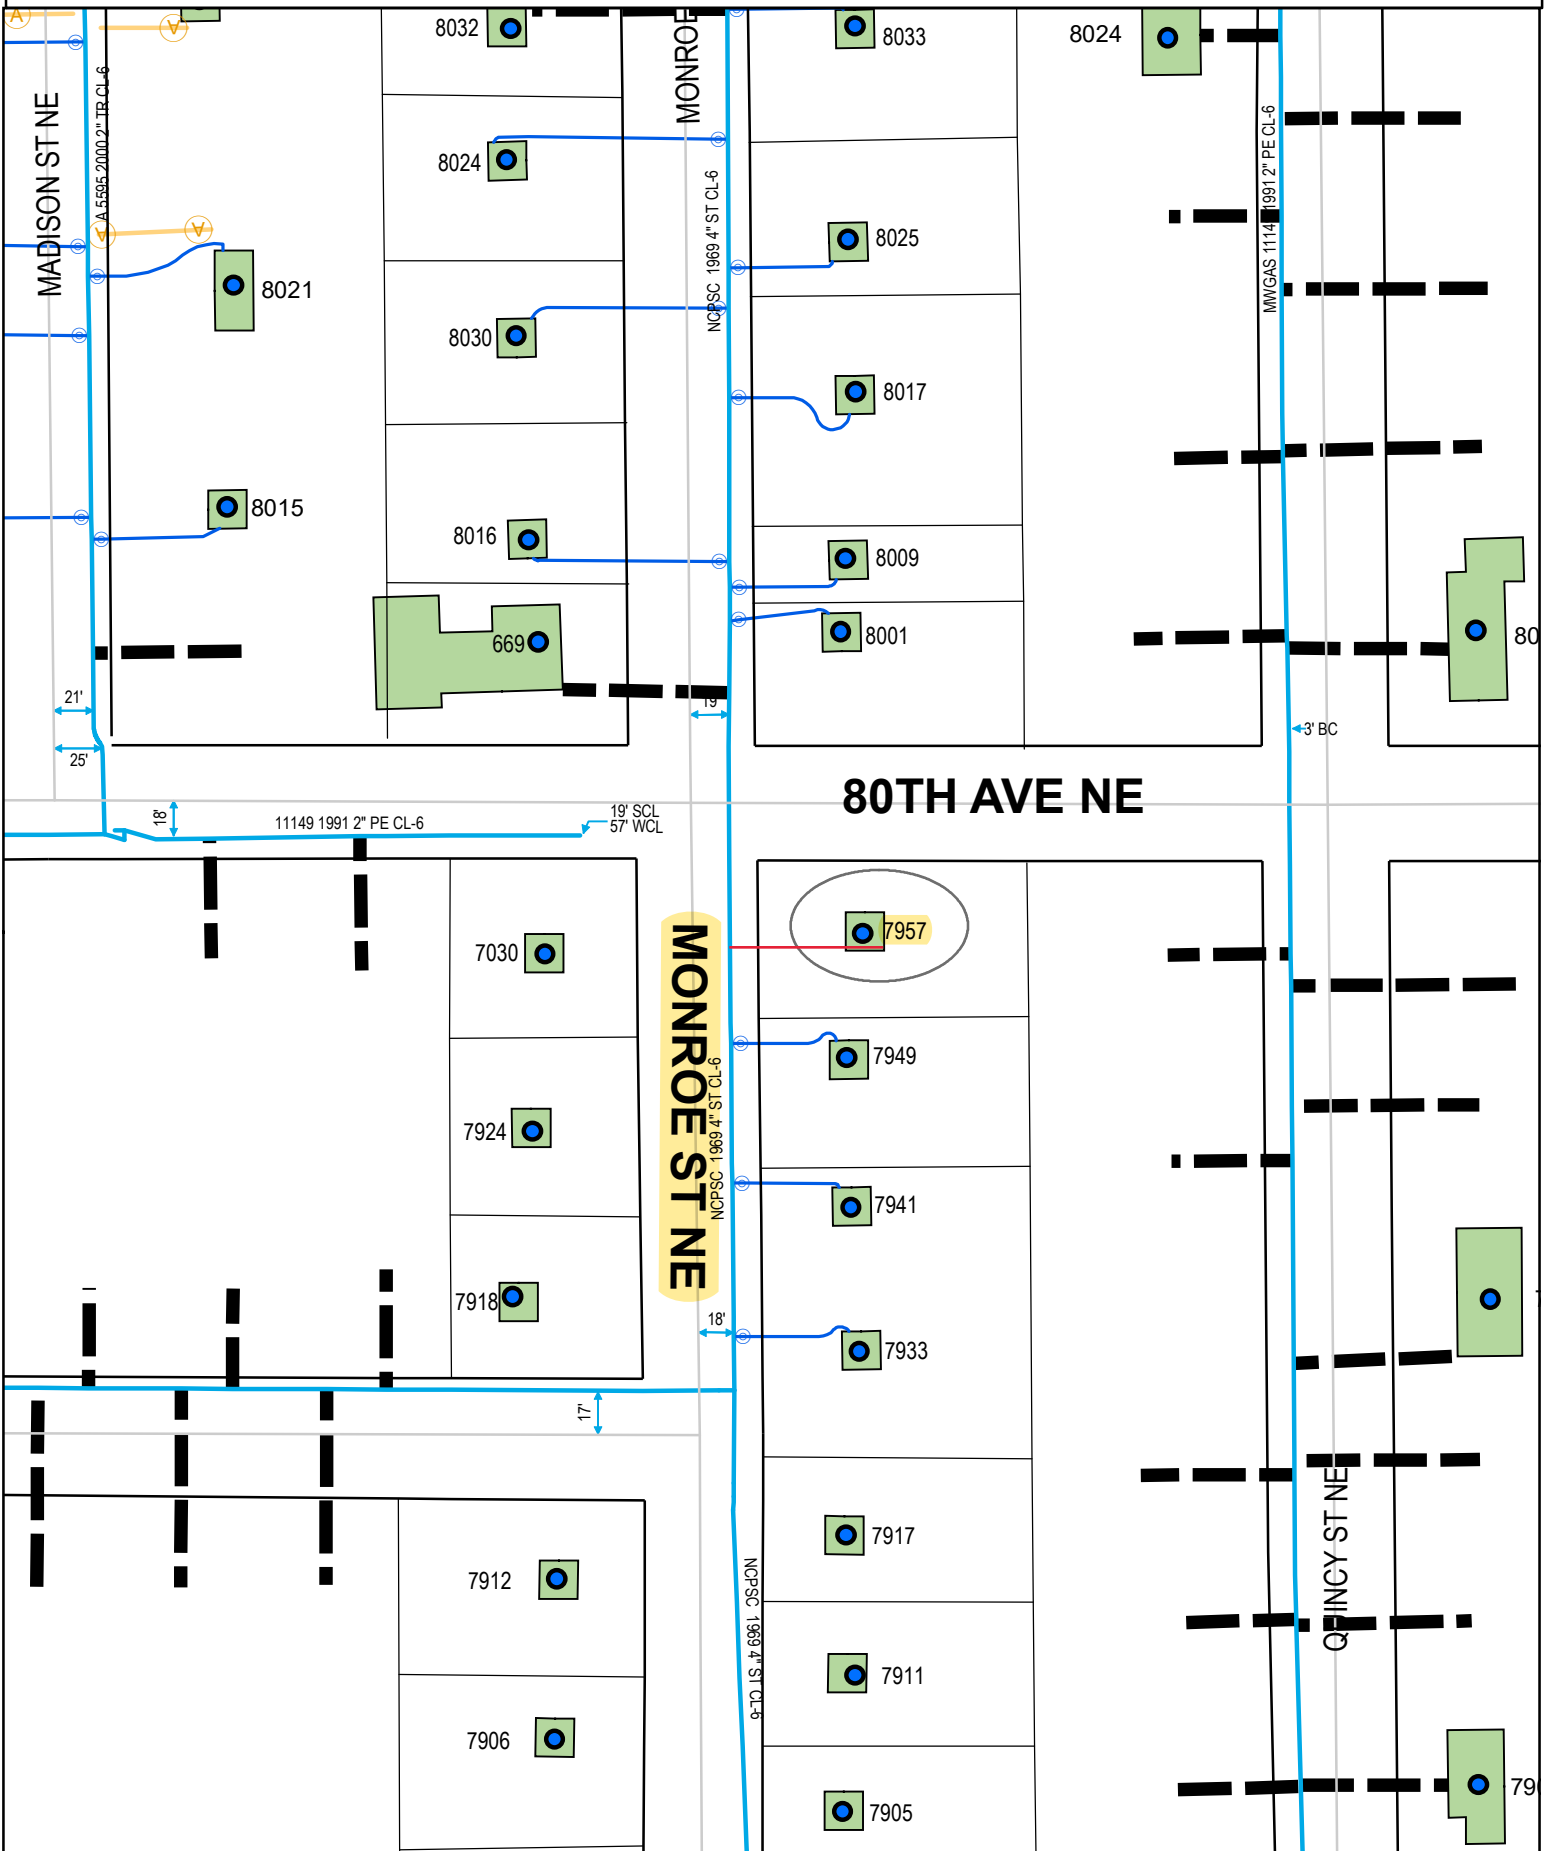

Plotted by: i221539

Plot Date: 7/26/2021

7957 MONROE ST NE

SPRING LAKE PARK

Scale: 1" : 100'

