


ASSEMBLED FLOATILLA ELEVATION

[illegible]

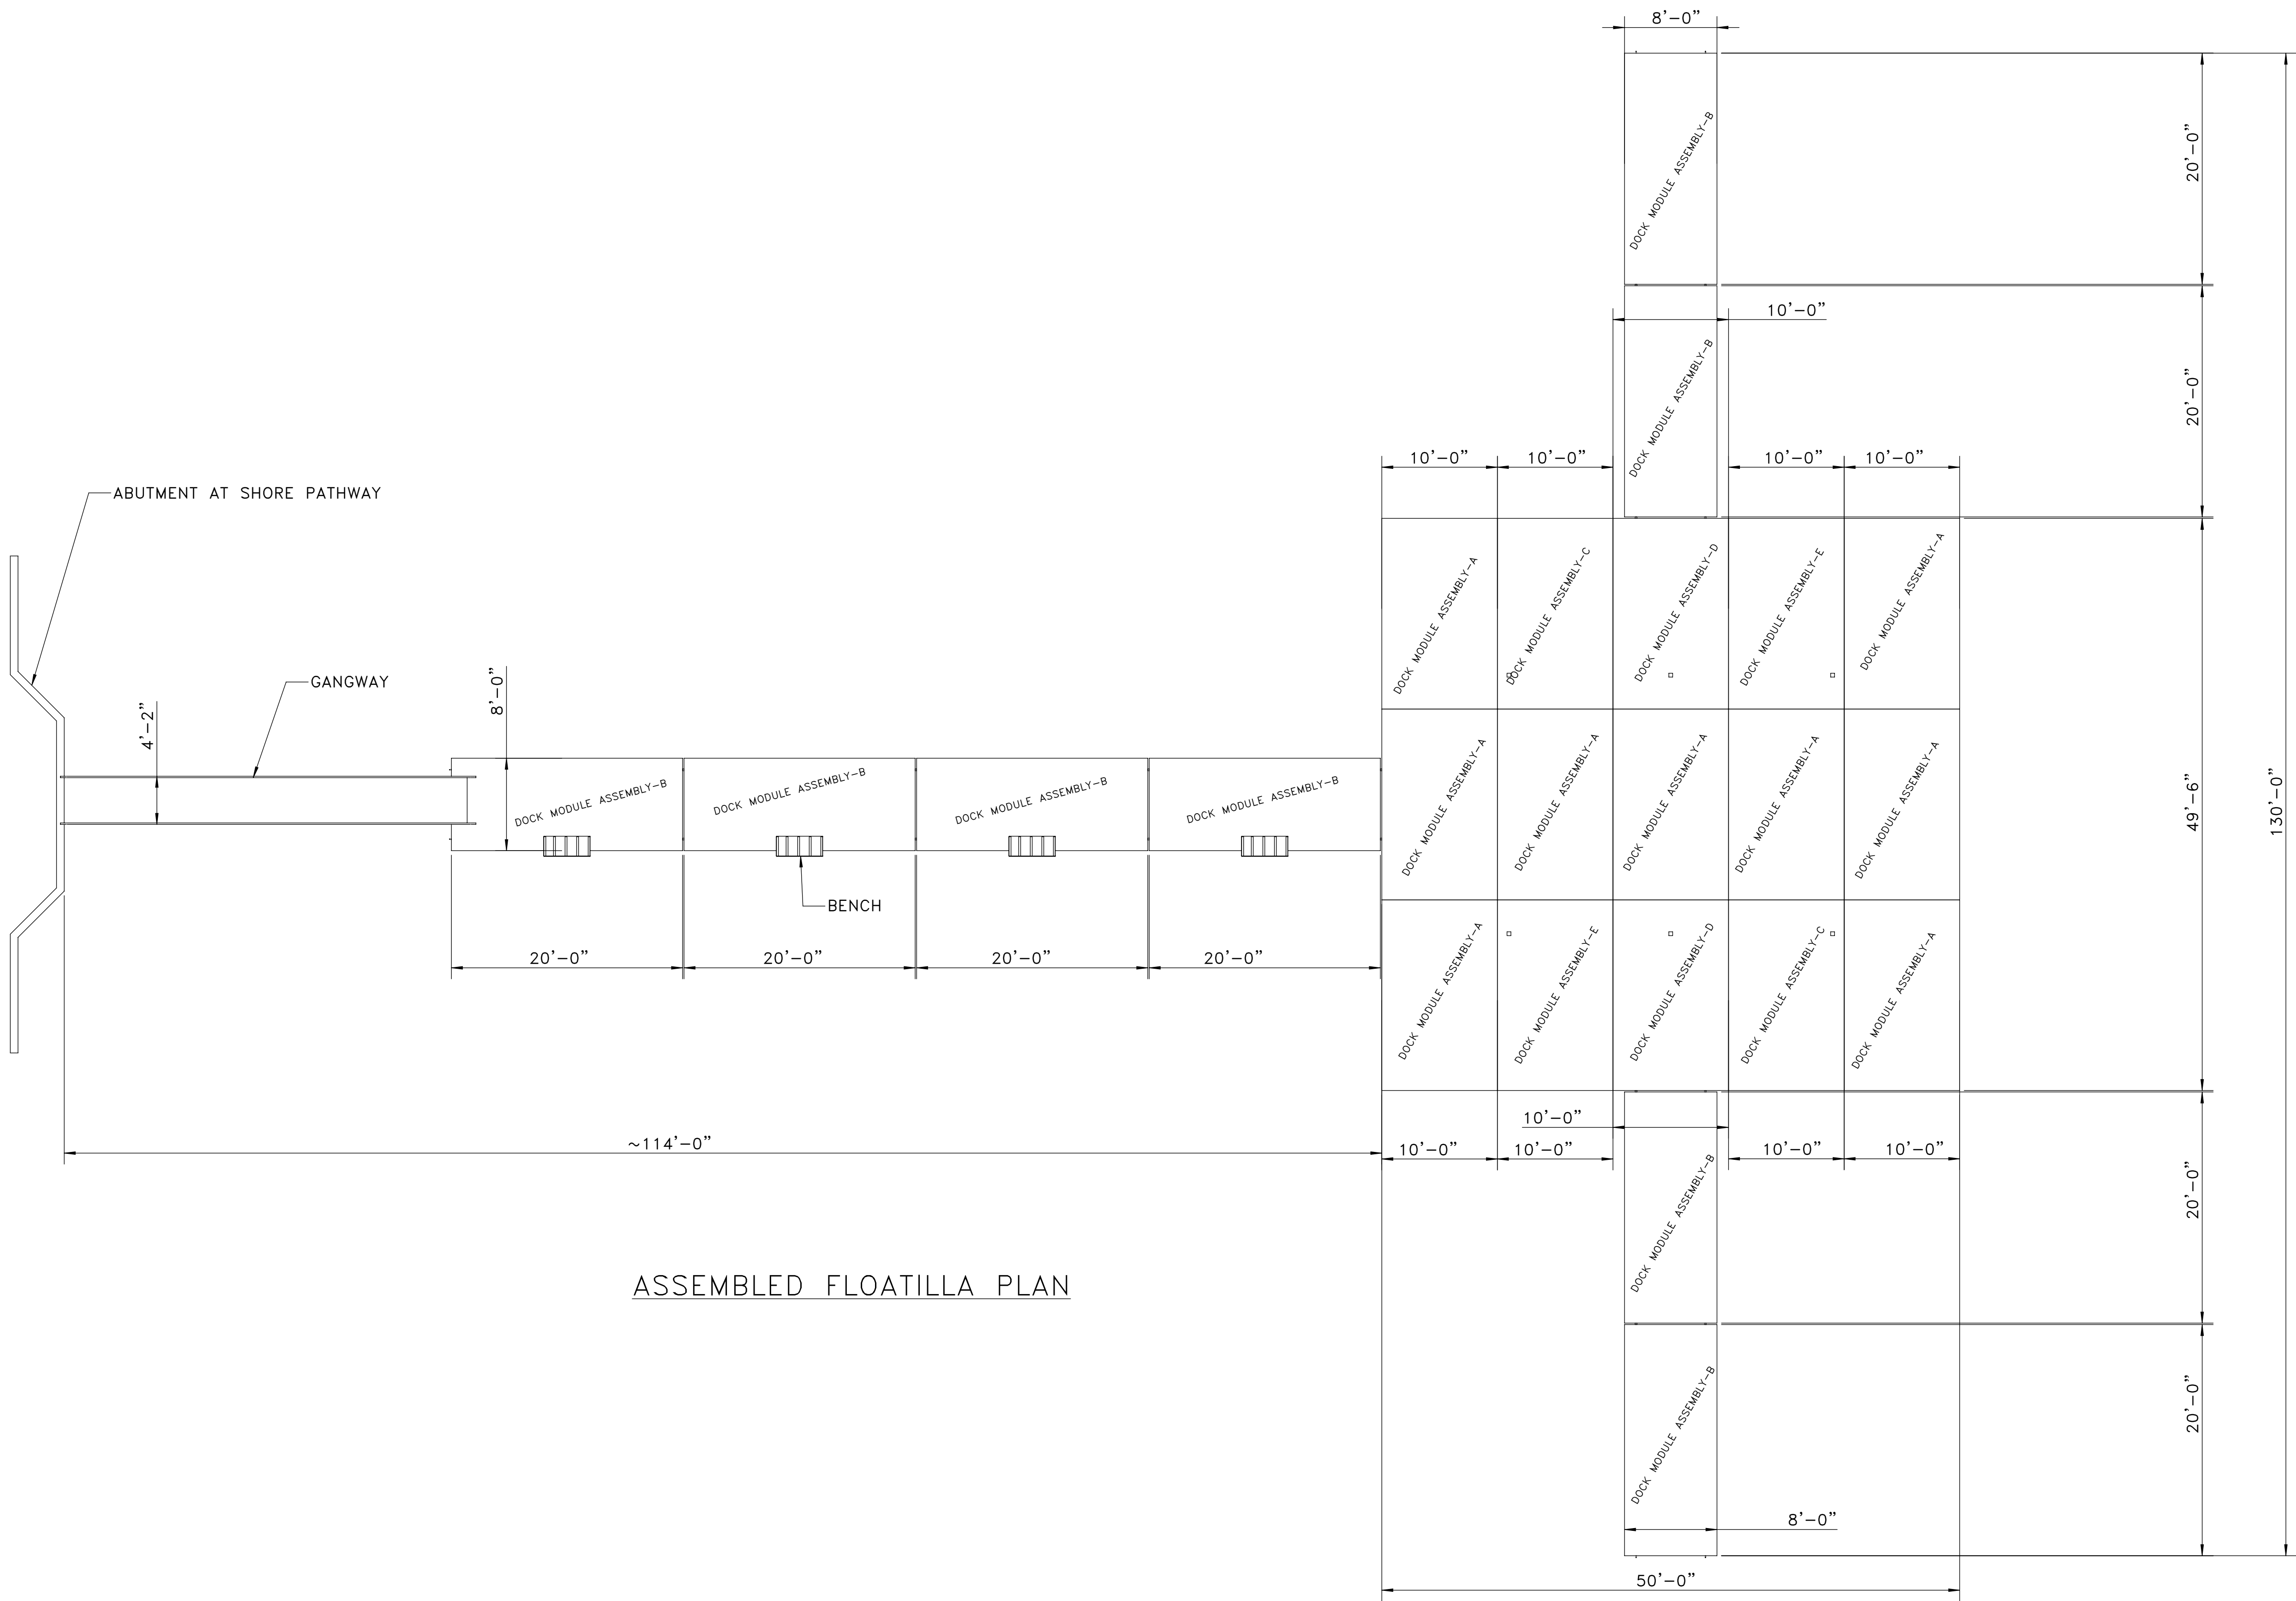

ASSEMBLED FLOATILLA PLAN

A	3/3/21	JA	SHOP DRAWINGS FOR REVIEW
REV	DATE	BY	DESCRIPTION

WARNING

0 1/2 1

IF THIS BAR DOES NOT MEASURE 1" THEN DRAWING IS NOT TO SCALE.

BILL'S MACHINE SHOP LLC

CITY OF STAR
RECREATION DOCK
PLAN

DESIGNED <u>J. AYERS</u>
DRAWN <u>J. AYERS</u>
CHECKED <u>J. LANHAM</u>
ISSUED DATE <u>3/2/21</u>

DRAWING

4-5

SCALE: AS NOTED

JOB NO:

