


REFERENCES :

PLAT OF IMAN ROCK CREEK TRACTS
 BY CLARK ELDRIDGE, P.E. SEPT. 1963,
 VOL. "A" OF PLATS, PAGE 118.

NOTES :

BEARINGS BASED ON PLAT OF
 IMAN ROCK CREEK TRACTS.

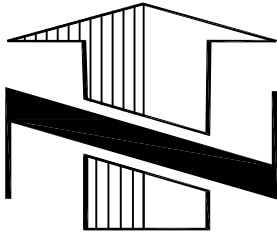


0' 10' 20' 30' 40' 80'

SCALE IN FEET

CENTERLINE OF
 ROCK CREEK
 PER BK."Z", PG.439

STREET VACATION AREA
 6,565 S.F.

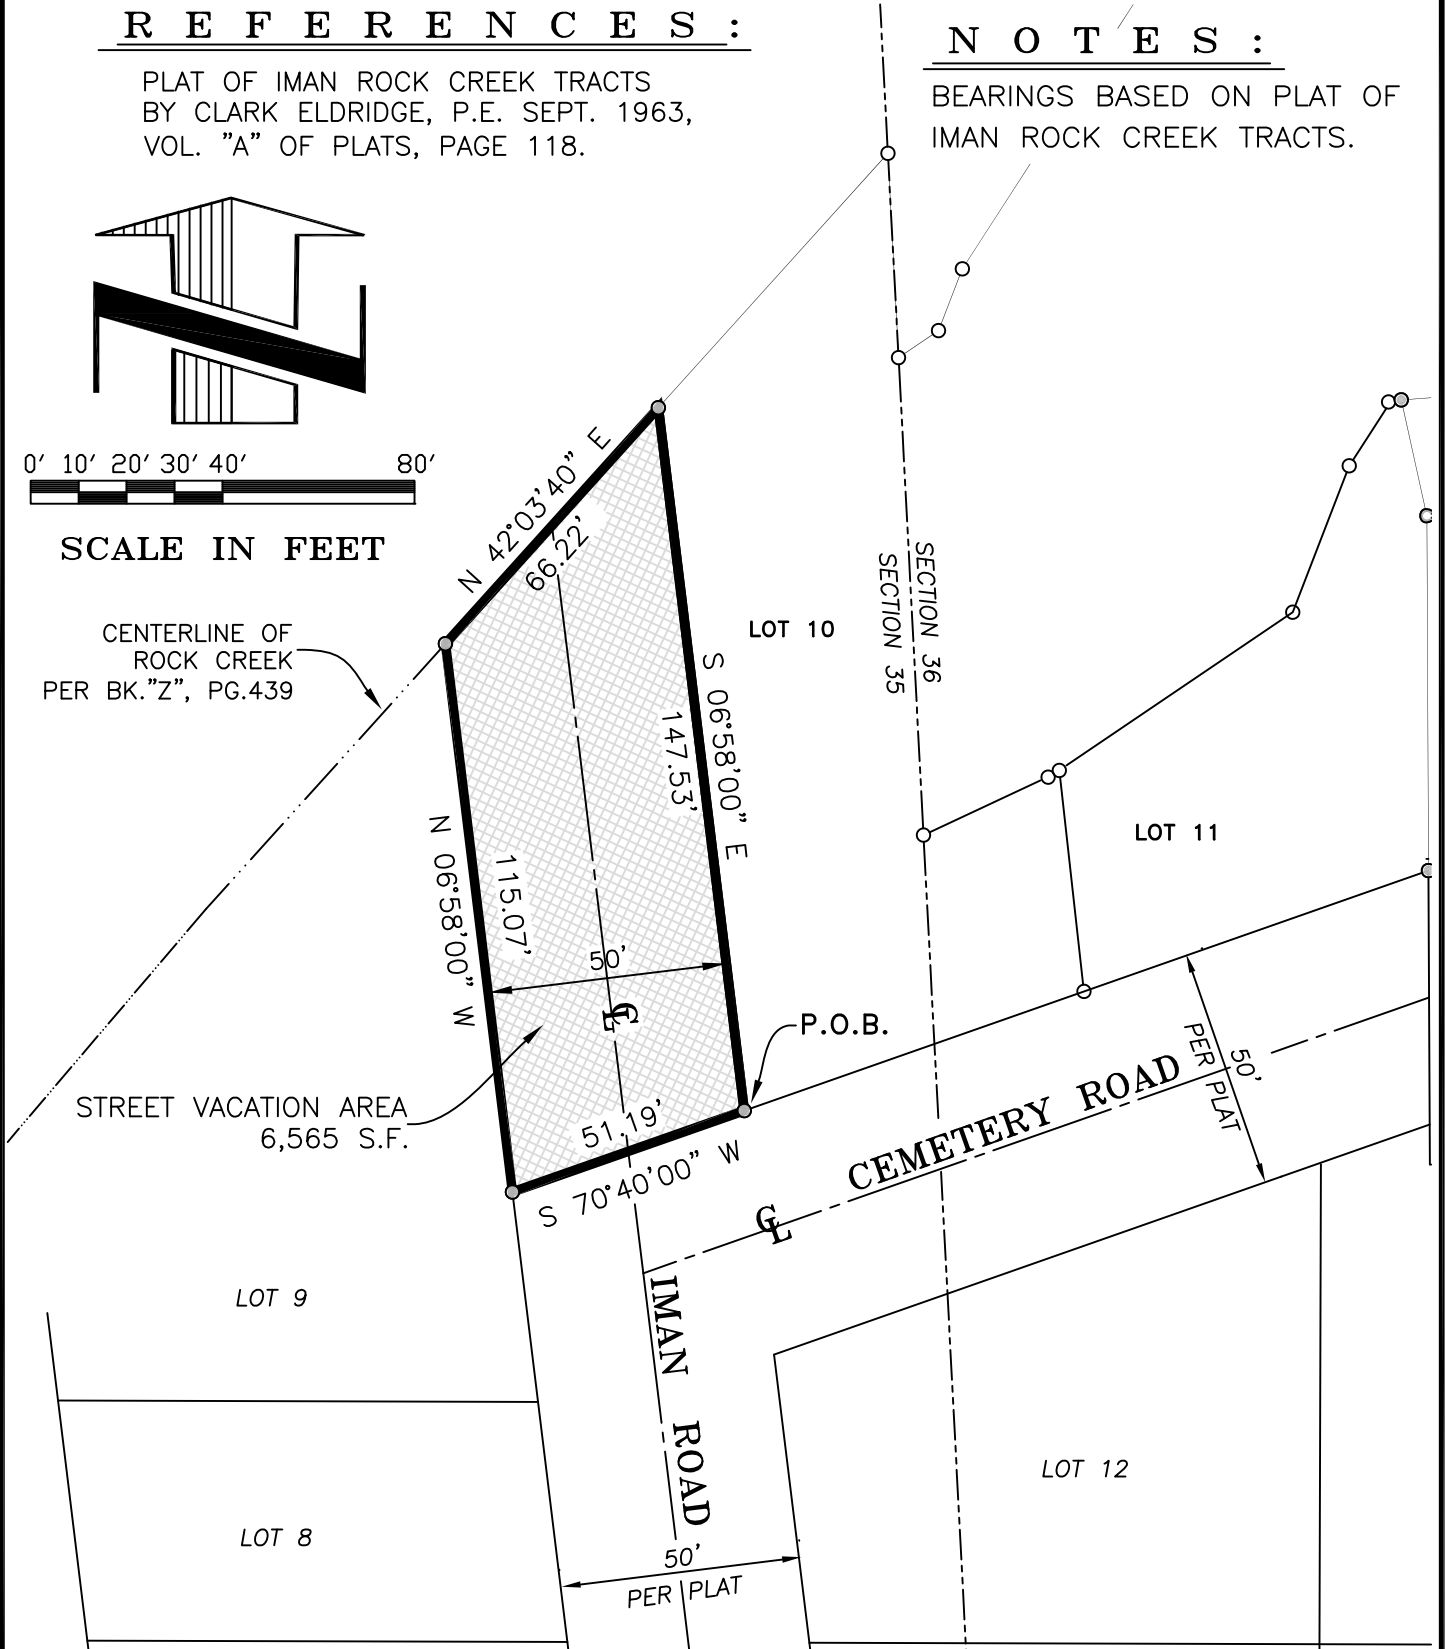

Survey T.E.C.	Calc. B.B.B.	App. B.B.B.	Dwg. No. 15901.EX.DWG	Work Order No. 15901	Drawn S.D.H.	Date 11/10/2020	Scale 1"=40'	Sheet 1 of 1
------------------	-----------------	----------------	--------------------------	-------------------------	-----------------	--------------------	-----------------	-----------------

TENNESON ENGINEERING CORP.
 CONSULTING ENGINEERS
 3775 CRATES WAY
 THE DALLES, OREGON 97058
 PH. 541-296-9177 FAX 541-296-6657

EXHIBIT MAP OF STREET VACATION
 FOR PAT AND JERRY DOBLIE
 IMAN ROCK CREEK TRACTS
 IN SECTION 35, TOWNSHIP 3 N., RANGE 7 E. W.M.
 CITY OF STEVENSON, SKAMANIA COUNTY, WASHINGTON