


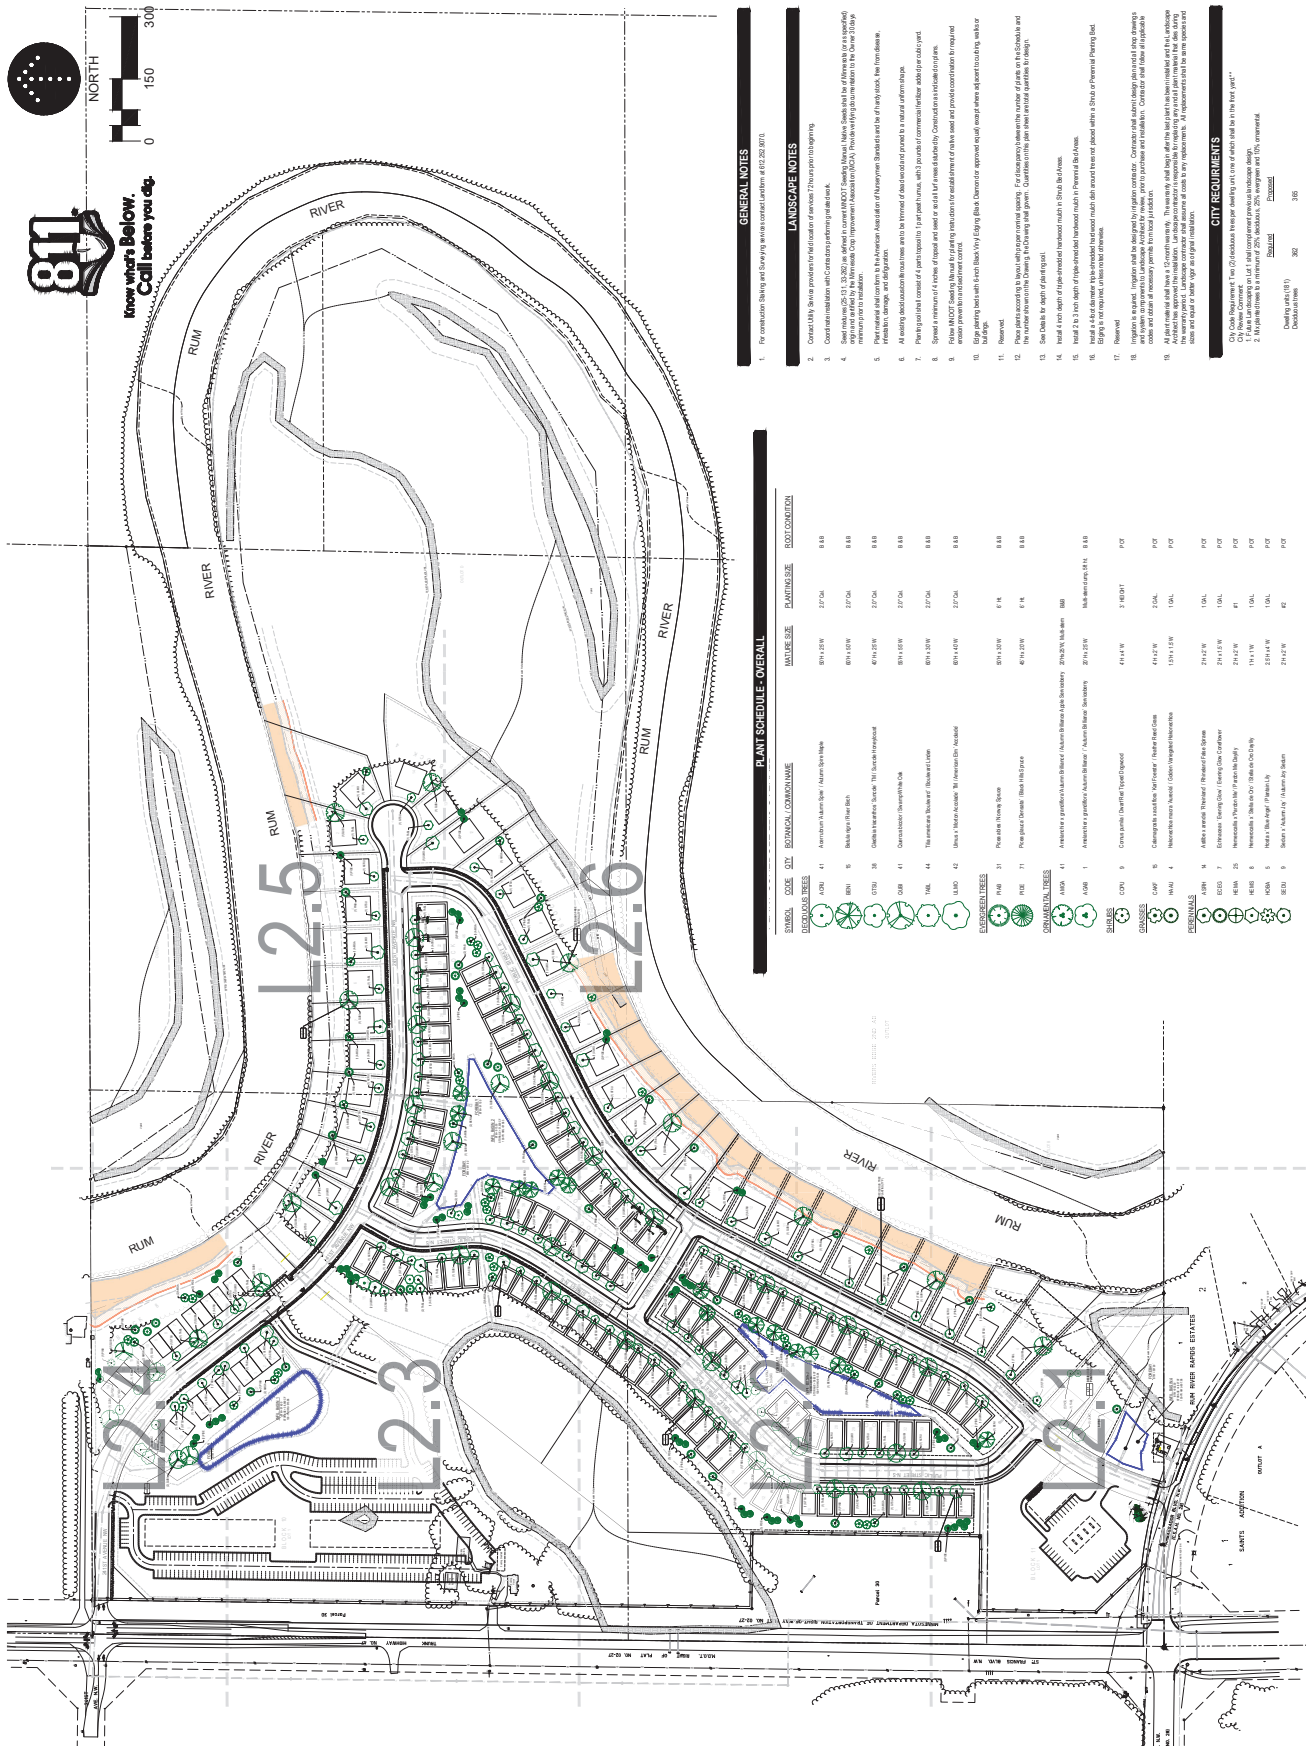

GENERAL NOTES


LANDSCAPE NOTES

CITY REQUIREMENTS

PLANT SCHEDULE - OVERALL

