

DEVELOPER/OWNER/CLIENT
MC LAND HOLDINGS,
LLC

610 2010 FOREST
FOREST LAKE, MN 55025
TEL: 763-288-9402

MUNICIPALITY/CITY



PROJECT
**THE BLUFFS OF
RUM RIVER**
ST. FRANCIS, MINNESOTA

ISSUE / PRINTED HISTORY

DATE
REVISION
REVIEW
RELEASER
RELEASER DATE

RELEASER
RELEASER DATE

CERTIFICATION

RELEASER
RELEASER DATE

PRELIMINARY
CONSTRUCTION
NOTIFICATION

PRELIMINARY
SUBMITTAL

JUNE 20, 2025

LAND FORM

From Site to Finish

Tel: 612-282-9070
Fax: 612-282-9077
105 South Fifth Avenue
Suite 53
Minneapolis, MN 55401
Web: www.landform.com

FILE NAME:


C40P00002D14C

PROJECT NO.: PL421033

SANITARY SEWER & WATERMAIN
INDEX & NOTES

C4.0

LandForm is a registered trademark of LandForm LLC.

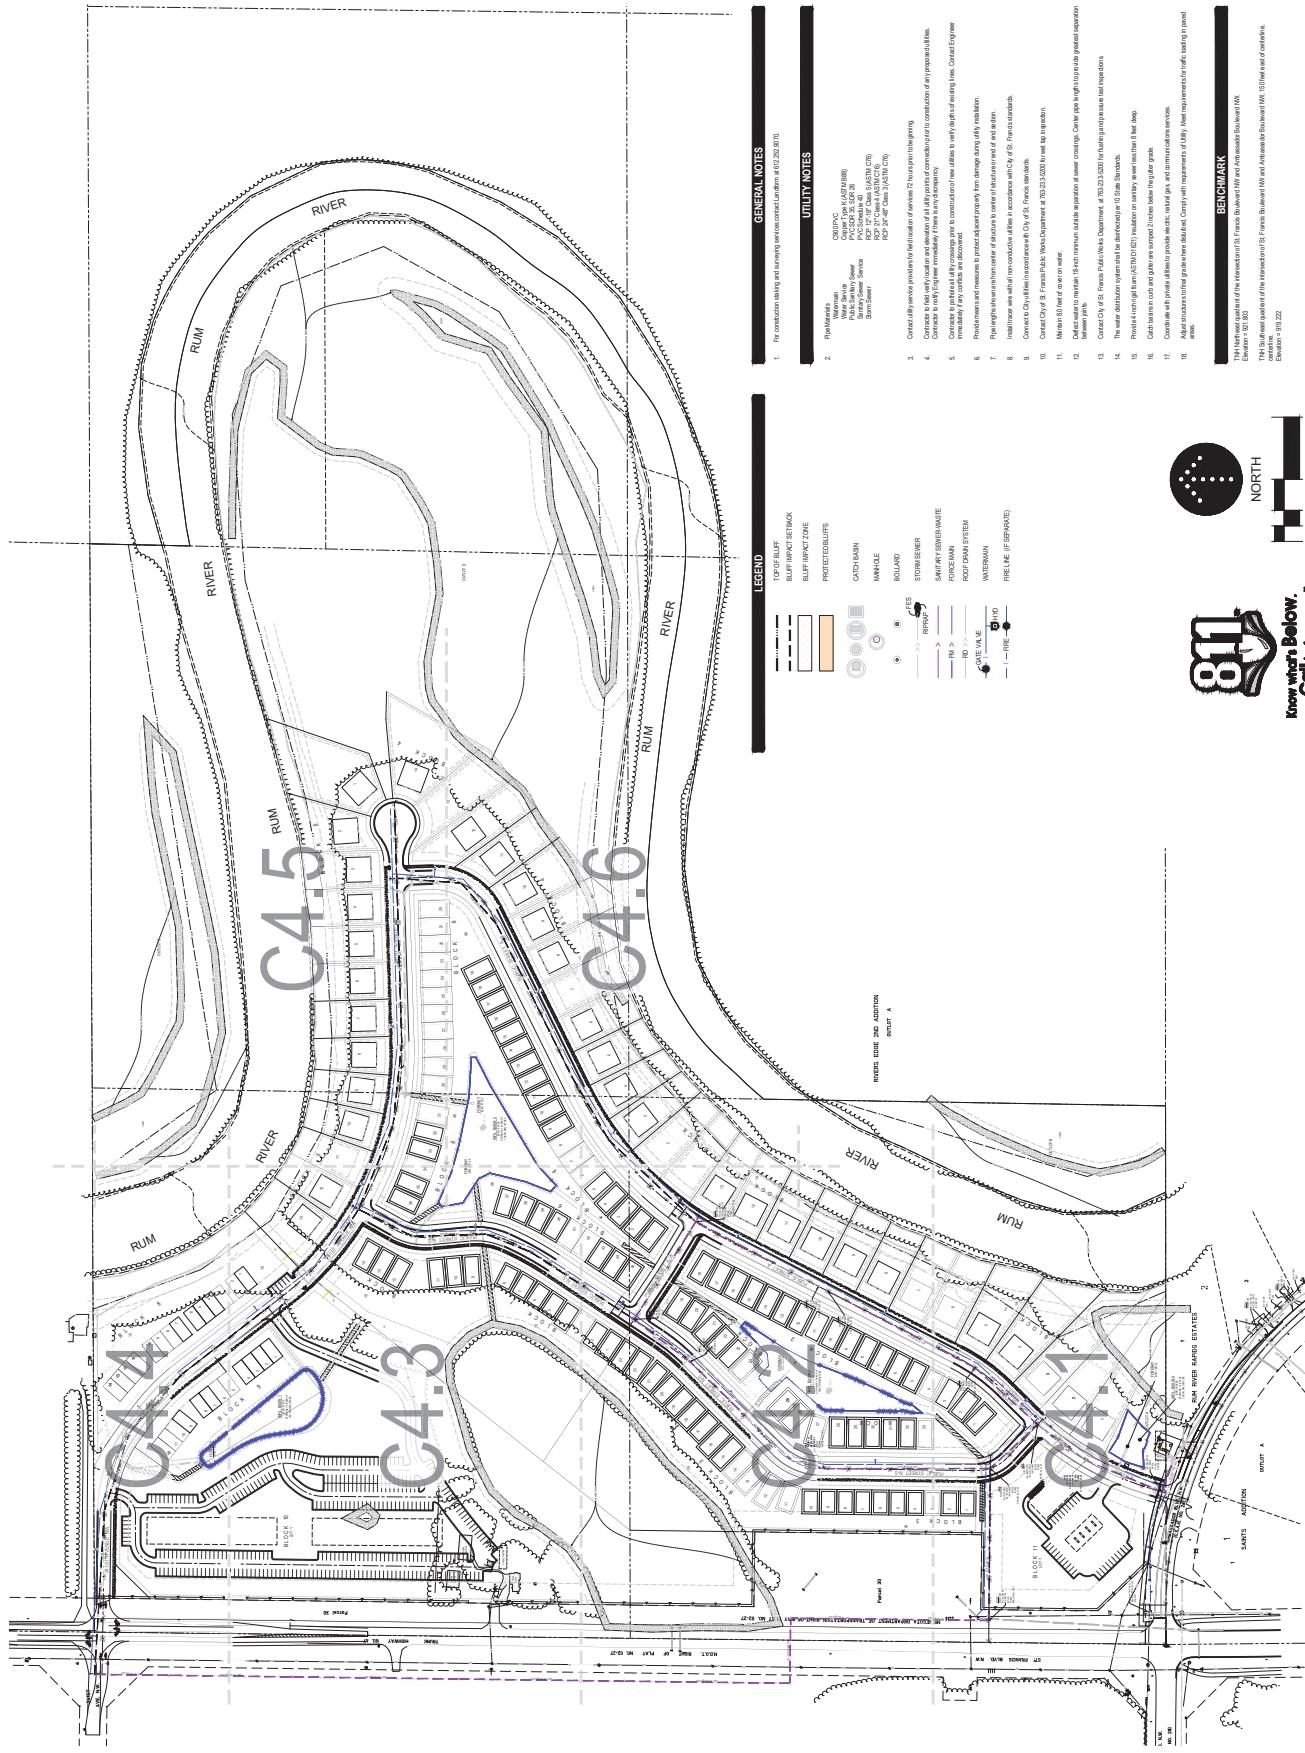

Know where Below.
Call before you dig.