

STEPHENVILLE TOWNHOMES



CHECKED BY:

SECTION LETTER: A
PAGE NUMBERS: 11

SCALE: As Noted
DRAWN BY: Eddie Holcomb
DATE: Monday, June 27, 2022

Ed Holcomb - edholcomb@harmonholcomb.com
940-704-7925
Justin Holcomb - jholcomb@harmonholcomb.com
940-781-7939



STEPHENVILLE TOWNHOMES


1ST FLOOR



MAIN FLOOR
SCALE: 3/16" = 1'-0"

STEPHENVILLE TOWNHOMES

2ND FLOOR

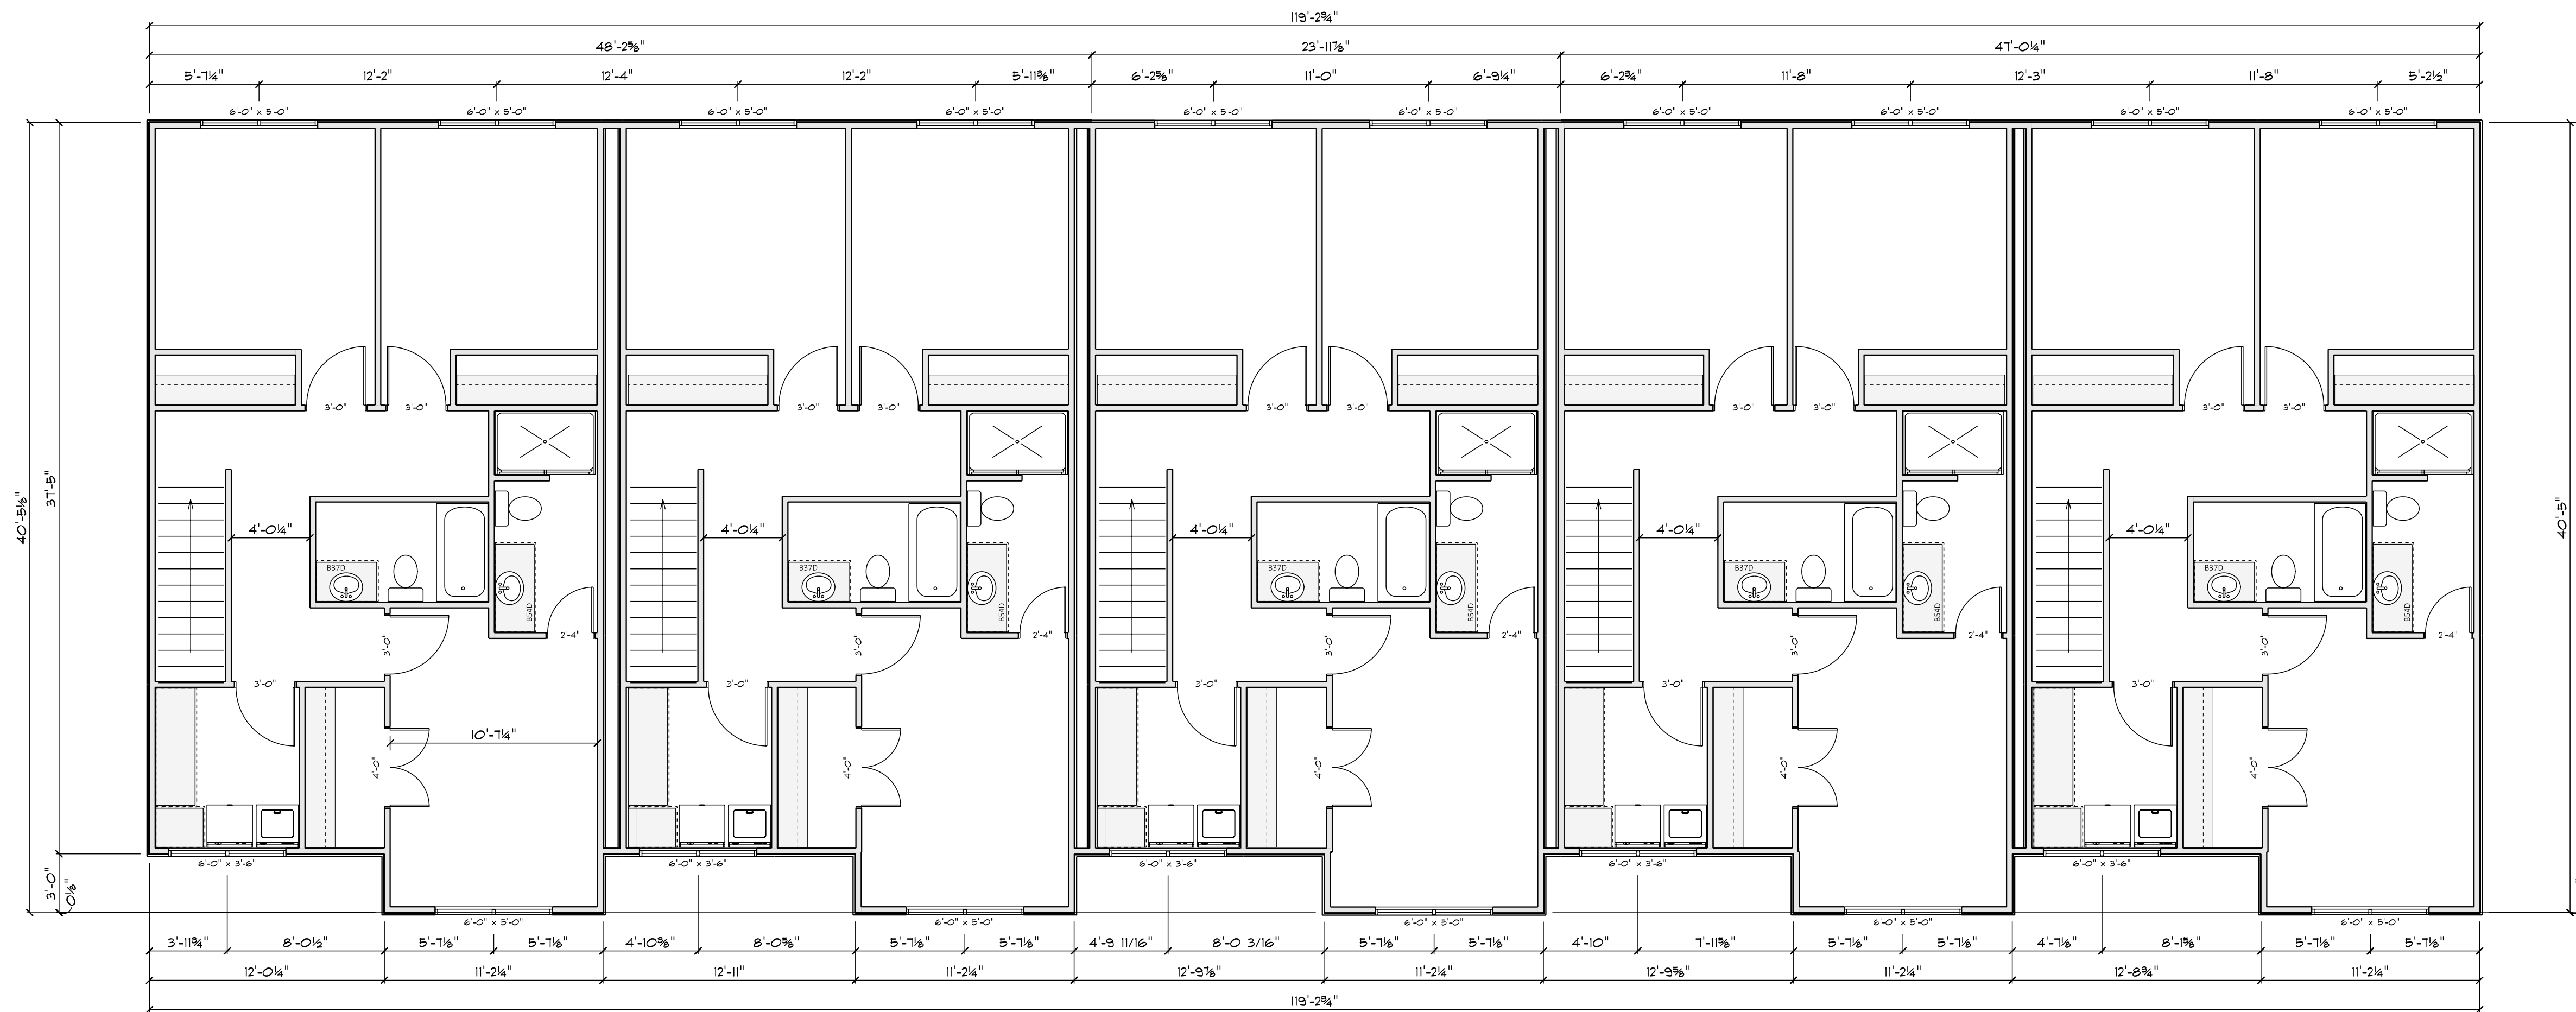

2ND FLOOR
SCALE: 3/16" = 1'-0"



STEPHENVILLE TOWNHOMES

ELEVATIONS



FRONT ELEVATION
SCALE: 3/16" = 1'-0"



REAR ELEVATION
SCALE: 3/16" = 1'-0"



LEFT ELEVATION
SCALE: 1/4" = 1'-0"



RIGHT ELEVATION
SCALE: 1/4" = 1'-0"