


EXHIBIT

LEGAL DESCRIPTION

Being Lot 22, Block 35, South Side Addition, an addition to the City of Stephenville, Erath County, Texas, recorded in Cabinet A, Slide 233 A, Plat Records, Erath County, Texas, and Lot 27, Block 35, South Side Addition, an addition to the City of Stephenville, Erath County, Texas, recorded in Cabinet A, Slide 251 B, Plat Records, Erath County, Texas, and Lot 38, Block 35, South Side Addition, an addition to the City of Stephenville, Erath County, Texas, recorded in Cabinet A, Slide 131 A, recorded in Plat Records, Erath County, Texas,

ADDRESS

830 ALEXANDER ROAD &
1303 WEST SOUTH LOOP
STEPHENVILLE, TX 76401

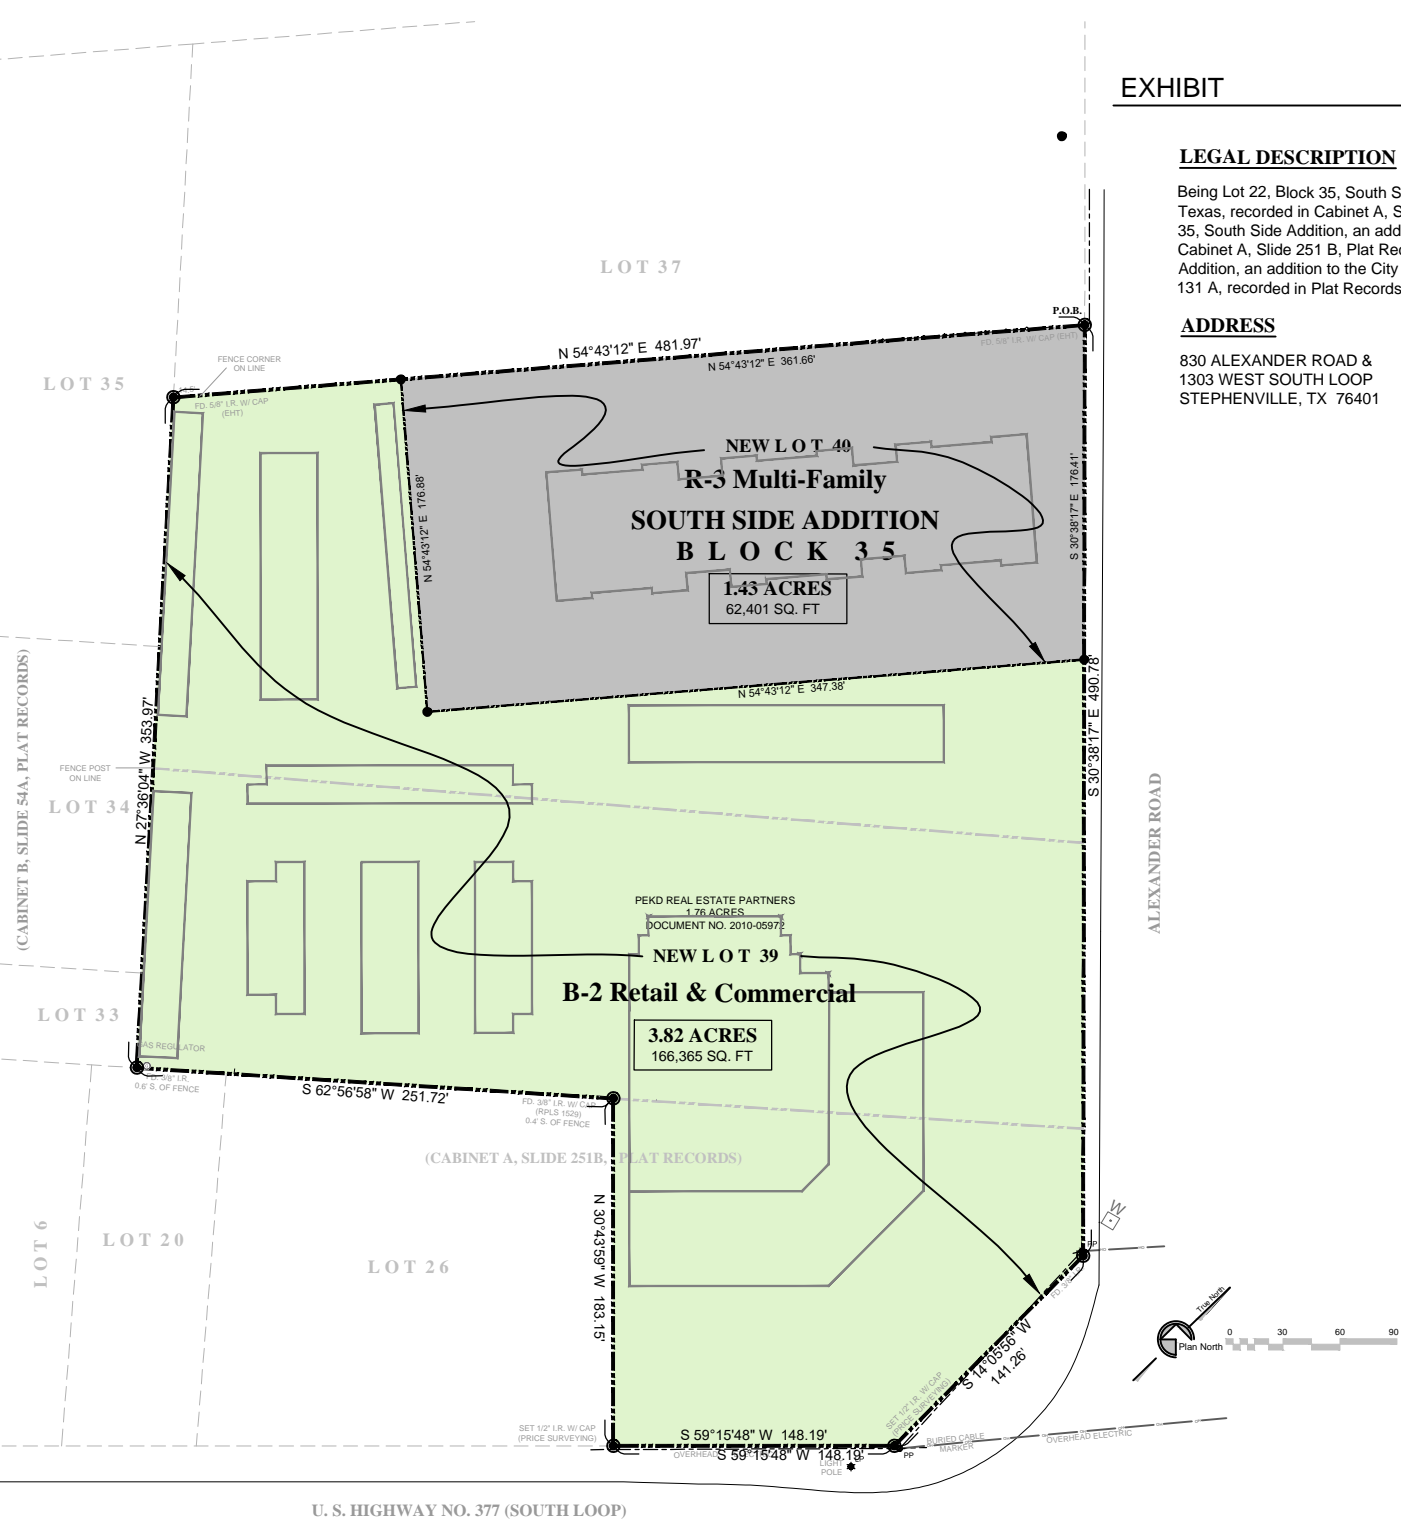

U. S. HIGHWAY NO. 377 (SOUTH LOOP)