


USER: WIL SCHROEDER  
 PLOTTED ON: 7/15/2021 3:55 PM  
 FILE NAME: C:\BARRON STARK SWIFT\ENGIN337 - TRINITY CLASSIC BUILDINGS\9735 - STEPHENVILLE APARTMENTS\CAD\DWG\337-9735 STEPHENVILLE MULTI FAMILY TREE SURVEY.DWG

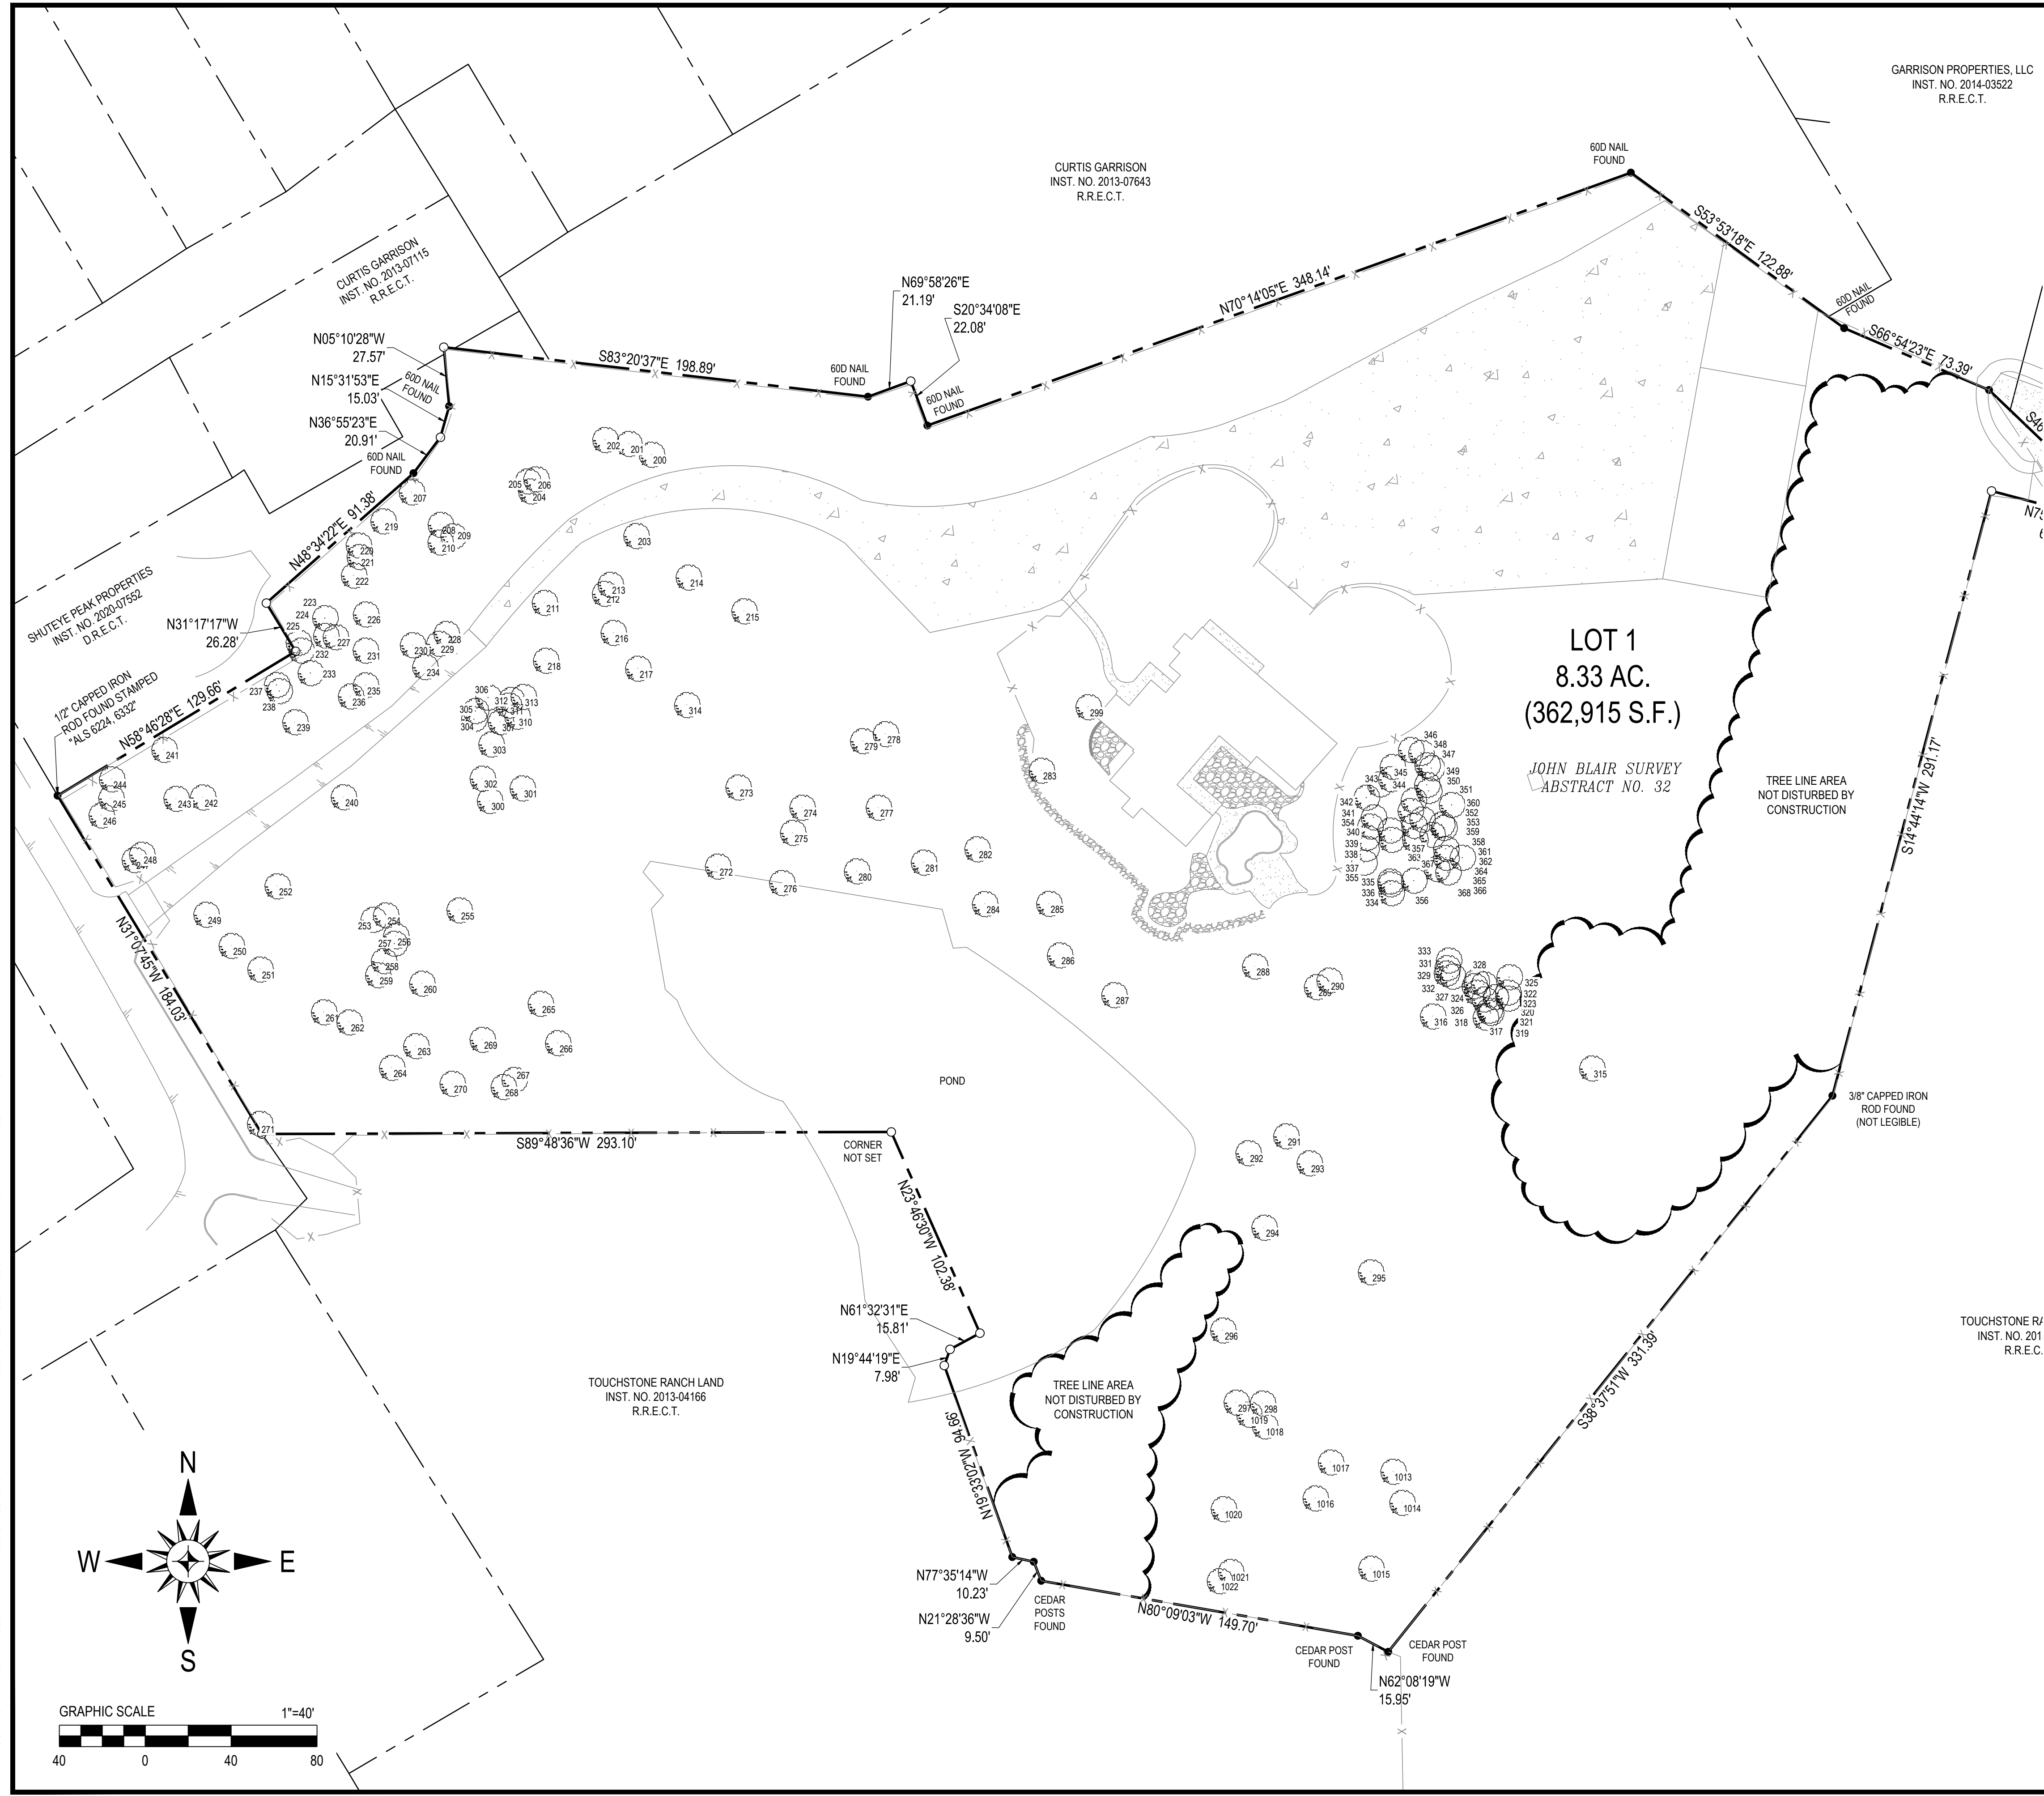

GARRISON PROPERTIES, LLC  
 INST. NO. 2014-03522  
 R.R.E.C.T.

Point Table				Point Table			
Point #	Raw Description	Northing	Easting	Point #	Raw Description	Northing	Easting
200	17IN ELM	6760949.5905	2059106.8618	288	64IN ELM	6760711.3185	2059387.7852
201	8IN ELM	6760554.5953	2059096.3336	289	24IN ELM	6760701.7068	2059416.6055
202	14IN ELM	6760956.4399	2059085.2187	290	44IN ELM	6760704.7759	2059422.4442
203	28IN ELM	6760911.7386	2059099.6534	291	11IN ELM	6760632.2507	2059402.3097
204	24IN OAK	6760932.4754	2059050.6839	292	9IN ELM	6760624.3854	2059384.7132
205	9IN ELM	6760937.1508	2059049.1588	293	418IN ELM	6760619.6884	2059413.1852
206	10IN ELM	6760938.0977	2059053.0886	294	12IN OAK	6760589.6938	2059392.1505
207	14IN OAK	6760932.0545	2058995.1249	295	14IN OAK	6760568.5357	2059441.7414
208	10IN ELM	6760916.5383	2059008.5551	296	36IN OAK	6760541.8473	2059372.9439
209	11IN ELM	6760911.5936	2059014.4943	297	10IN ELM	6760508.2624	2059379.2005
210	40IN ELM	6760908.7103	2059008.4679	298	15IN ELM	6760507.8660	2059391.3897
211	20IN ELM	6760880.6033	2059057.0161	299	9IN ELM	6760832.0449	2059310.2205
212	8IN ELM	6760884.8275	2059085.0385	300	8IN ELM	6760788.3967	2059031.4710
213	10IN ELM	6760880.0115	2059087.8786	301	8IN ELM	6760794.2300	2059046.6948
214	18IN OAK	6760892.3385	2059124.0439	302	8IN ELM	6760798.7608	2059028.0936
215	7IN PINE	6760876.6709	2059149.9490	303	13IN ELM	6760814.6979	2059032.1585
216	11IN ELM	6760866.6384	2059089.0641	304	9IN ELM	6760826.4708	2059024.1259
217	15IN ELM	6760849.9475	2059100.5100	305	8IN ELM	6760830.2553	2059024.8831
218	8IN HACKBERRY	6760863.6707	2059057.5909	306	12IN ELM	6760836.5275	2059030.7728
219	15IN ELM	6760918.5868	2059881.8765	307	9IN ELM	6760825.1027	2059036.5015
220	15IN ELM	6760907.3316	2058870.3876	310	8IN ELM	6760827.6382	2059044.2738
221	21IN ELM	6760901.9840	2058870.8057	311	9IN ELM	6760832.7851	2059040.2987
222	15IN ELM	6760893.2901	2058968.1701	312	8IN ELM	6760835.4486	2059041.5136
223	21IN TRIP ELM	6760873.5070	2058954.7817	313	13IN OAK	6760836.6463	2059047.1709
224	19IN TRIP ELM	6760865.2518	2058955.1918	314	148IN ELM	6760833.0343	2059123.3293
225	21IN ELM	6760861.9841	2058942.4305	315	16IN ELM	6760863.8357	2059544.7855
226	8IN ELM	6760875.2282	2058973.7454	316	8IN ELM	6760888.0696	2059470.6332
227	18IN TRIP ELM	6760864.6195	2058959.8598	317	6IN OAK	6760887.5050	2059495.1759
228	13IN ELM	6760866.1651	2059011.2790	318	18IN ELM	6760889.6824	2059497.6054
229	13IN ELM	6760861.5840	2059007.9037	319	9IN ELM	6760890.7780	2059496.9458
230	12IN ELM	6760860.9021	2058995.6077	320	7IN ELM	6760895.9913	2059494.6966
231	12IN ELM	6760858.3907	2058973.6282	321	8IN ELM	6760897.0399	2059499.8710
232	8IN ELM	6760858.4491	2058943.7048	322	9IN ELM	6760896.3766	2059505.9487
233	7IN ELM	6760847.8997	2058940.0125	323	9IN ELM	6760899.1558	2059505.5778
234	18IN ELM	6760850.7272	2059001.3321	324	9IN ELM	6760899.1509	2059491.2030
235	11IN ELM	6760842.2252	2058973.6746	325	7IN ELM	6760706.3388	2059506.3005
236	12IN HACKBERRY	6760837.0004	2058960.7497	326	9IN ELM	6760702.9629	2059494.3934
237	9IN ELM	6760842.3844	2058932.2644	327	8IN ELM	6760702.1650	2059490.0475
238	10IN ELM	6760839.5149	2058933.5337	328	8IN ELM	6760704.3092	2059490.9062
239	48IN OAK DEAD	6760825.0347	2058940.8207	329	8IN ELM	6760708.0335	2059477.0375
240	51IN OAK	6760790.1205	2058963.3970	331	8IN ELM	6760710.5968	2059477.4329
241	11IN ELM	6760812.1910	2058879.8717	332	10IN ELM	6760706.5962	2059479.9108
242	14IN OAK	6760790.0135	2058897.8885	333	20IN OAK	6760714.1142	2059478.0738
243	10IN OAK	6760789.3028	2058885.5001	334	9IN ELM	6760745.4442	2059451.3393
244	8IN ELM	6760798.4633	2058855.4659	335	9IN ELM	6760750.8786	2059450.7382
245	13IN ELM	6760789.5447	2058855.1748	336	10IN ELM	6760749.5828	2059450.9219
246	12IN ELM	6760781.6148	2058850.6381	337	9IN ELM	6760759.5841	2059438.6652
247	36IN OAK	6760760.8569	2058866.0317	338	9IN ELM	6760766.1047	2059439.5784
248	16IN OAK	6760763.3850	2058869.5015	339	10IN ELM	6760771.2181	2059439.8638
249	37IN OAK DEAD	6760735.4221	2058899.4342	340	10IN ELM	6760776.5260	2059441.4584
250	49IN OAK	6760720.8924	2058911.2016	341	12IN ELM	6760780.7337	2059443.0714
251	48IN OAK	6760709.9158	2058924.5775	342	11IN ELM	6760789.5340	2059439.7473
252	44IN OAK	6760748.6634	2058932.5575	343	9IN ELM	6760796.0887	2059446.0501
253	15IN ELM	6760733.0696	2058977.2755	344	9IN ELM	6760795.5180	2059451.1600
254	16IN ELM	6760735.1261	2058983.0634	345	9IN ELM	6760804.2290	2059451.8660
255	16IN TRIP ELM	6760737.4562	2059017.2989	346	9IN ELM	6760812.1622	2059460.4434
256	12IN ELM	6760725.3861	2058997.7607	347	9IN ELM	6760804.5946	2059468.0655
257	12IN ELM	6760721.9101	2058987.0983	348	10IN ELM	6760810.7882	2059465.1798
258	10IN OAK	6760713.8217	2058982.1174	349	7IN ELM	6760803.6581	2059470.0675
259	19IN ELM	6760707.2557	2058979.3969	350	11IN ELM	6760795.8620	2059467.9295
260	15IN ELM	6760703.3600	2058999.9321	351	10IN ELM	6760793.0600	2059468.8158
261	7IN ELM	6760689.9893	2058954.2260	352	13IN ELM	6760788.5871	2059461.6499
262	9IN ELM	6760685.2997	2058966.0601	353	8IN ELM	6760783.7106	2059460.2071
263	30IN ELM	6760674.2403	2058997.1203	354	12IN ELM	6760774.6553	2059450.8770
264	12IN ELM	6760664.1134	2058985.8960	355	11IN ELM	6760770.2883	2059451.4946
265	8IN ELM	6760653.9587	2059055.1106	356	9IN ELM	6760751.2873	2059461.8410
266	20IN CEDAR	6760675.6277	2059063.1931	357	10IN ELM	6760770.4458	2059462.3561
267	24IN ELM	6760658.5147	2059042.9357	358	13IN ELM	6760776.7529	2059461.9300
268	30IN ELM	6760655.1865	2059037.8723	359	11IN ELM	6760779.7388	2059465.7004
269	16IN ELM	6760677.1672	2059028.0478	360	7IN ELM	6760786.5257	2059479.4618
270	12IN ELM	6760656.7307	2059014.0578	361	10IN ELM	6760777.3658	2059474.8128
271	30IN OAK	6760638.0710	2058924.4068	362	10IN ELM	6760775.8678	2059475.9115
272	13IN ELM	6760757.8428	2059137.6941	363	10IN ELM	6760772.5722	2059470.3963
273	10IN OAK	6760794.6760	2059147.1992	364	7IN ELM	6760766.0428	2059476.7416
274	13IN ELM	6760785.2613	2059176.8956	365	13IN ELM	6760761.8942	2059476.8077
275	9IN ELM	6760773.5387	2059172.6160	366	8IN ELM	6760761.5425	2059464.4576
276	13IN ELM	6760750.1835	2059167.5639	367	7IN ELM	6760756.6941	2059472.5439
277	10IN ELM	6760785.2694	2059212.5255	368	11IN ELM	6760755.1279	2059477.7504
278	10IN ELM	6760819.5039	2059215.8393	1013	14IN ELM CLSTR	6760476.0740	2059452.2160
279	16IN ELM	6760816.2267	2059205.2457	1014	12IN ELM TWN	6760461.6070	2059456.3740
280	8IN ELM	6760755.6107	2059202.3878	1015	10IN OAK	6760430.9800	2059441.9290
281	12IN ELM	6760759.6865	2059233.5663	1016	13IN OAK	6760463.6570	2059415.9730
282	12IN ELM	6760765.8835	2059258.4806	1017	9IN ELM TWN	6760480.3880	2059423.1010
283	9IN ELM	6760802.4910	2059298.4364	1018	16IN ELM TWN	6760497.2250	2059382.4670
284	22IN OAK	6760740.3598	2059262.0164	1019	11IN ELM	6760502.6330	2059385.1170
285	8IN OAK	6760740.4779	2059291.9317	1020	41IN OAK	6760458.6520	2059373.2300
286	10IN OAK	6760716.5056	2059296.9346	1021	19IN HB	6760429.4380	2059376.5530
287	10IN OAK	6760697.9819	2059322.2338	1022	13IN OAK	6760425.1200	2059371.3670

Point Table				Point Table			
Point #	Raw Description	Northing	Easting	Point #	Raw Description	Northing	Easting
200	17IN ELM	6760949.5905	2059106.8618	288	64IN ELM	6760711.3185	2059387.7852
201	8IN ELM	6760554.5953	2059096.3336	289	24IN ELM	6760701.7068	2059416.6055
202	14IN ELM	6760956.4399	2059085.2187	290	44IN ELM	6760704.7759	2059422.4442
203	28IN ELM	6760911.7386	2059099.6534	291	11IN ELM	6760632.2507	2059402.3097
204	24IN OAK	6760932.4754	2059050.6839	292	9IN ELM	6760624.3854	2059384.7132
205	9IN ELM	6760937.1508	2059049.1588	293	418IN ELM	6760619.6884	2059413.1852
206	10IN ELM	6760938.0977	2059053.0886	294	12IN OAK	6760589.6938	2059392.1505
207	14IN OAK	6760932.0545	2058995.1249	295	14IN OAK	6760568.5357	2059441.7414
208	10IN ELM	6760916.5383	2059008.5551	296	36IN OAK	6760541.8473	2059372.9439
209	11IN ELM	6760911.5936	2059014.4943	297	10IN ELM	6760508.2624	2059379.2005
210	40IN ELM	6760908.7103	2059008.4679	298	15IN ELM	6760507.8660	2059391.3897
211	20IN ELM	6760880.6033	2059057.0161	299	9IN ELM	6760832.0449	2059310.2205
212	8IN ELM	6760884.8275	2059085.0385	300	8IN ELM	6760788.3967	2059031.4710
213	10IN ELM	6760880.0115	2059087.8786	301	8IN ELM	6760794.2300	2059046.6948
214	18IN OAK	6760892.3385	2059124.0439	302	8IN ELM	6760798.7608	2059028.0936
215	7IN PINE	6760876.6709	2059149.9490	303	13IN ELM	6760814.6979	2059032.1585
216	11IN ELM	6760866.6384	2059089.0641	304	9IN ELM	6760826.4708	2059024.1259
217	15IN ELM	6760849.9475	2059100.5100	305	8IN ELM	6760830.2553	2059024.8831
218	8IN HACKBERRY	6760863.6707	2059057.5909	306	12IN ELM	6760836.5275	2059030.7728
219	15IN ELM	6760918.5868	20				