



51 Essex Street . San Antonio . TX 78210  
 P. 210.943.3777 E. info@creoarc.com  
 www.creoarc.com

Design Team  
 Consultant AQUAGREEN GLOBAL, LLC  
 Address 810 E. JEFFERSON BLVD.  
 Address DALLAS, TEXAS 75203  
 Phone (469) 458-3514  
 Fax (469) 546-4702  
 e-mail INFO@AGGLOBAL.US

Consultant  
 Address  
 Address  
 Phone  
 Fax  
 e-mail



CLIENT  
**NAME:** Justin Haschke  
**ADDRESS:** FM 988 NW & Pecan Hill Dr.

PROJECT  
**Stephenville Office**



ARCHITECT STAMP

NOT FOR CONSTRUCTION  
 FOR PD REGULATORY  
 APPROVAL ONLY

No.	Description	Date
1	PD REQUEST	5/16/22

SHEET TITLE  
**DRAWING INFORMATION**

DWG INFO  
 PROJECT: 2004  
 ISSUE DATE: 04/08/2022  
 DRAWN BY: JRP  
 CHECKED BY: DDG


SHEET **LP002**

TOTAL INCHES TO BE MITIGATED = 36.5

TREE ID	COMMON NAME	BOTANICAL NAME	DBH		DBH
1	BLACKJACK OAK	Quercus marilandica	6" CAL	REMAIN	
2	POST OAK	Quercus stellata	11" CAL	REMAIN	
3	PECAN	Carya illinoensis	25" CAL	REMAIN	
4	PECAN	Carya illinoensis	17" CAL	REMAIN	
5	PECAN	Carya illinoensis	20" CAL	REMAIN	
6	PECAN	Carya illinoensis	16" CAL	REMAIN	
7	PECAN	Carya illinoensis	19" CAL	REMAIN	
8	PECAN	Carya illinoensis		REMOVE	20" CAL
9	PECAN	Carya illinoensis		REMOVE	16.5" CAL
10	PECAN	Carya illinoensis	17.5" CAL	REMAIN	
11	PECAN	Carya illinoensis	25" CAL	REMAIN	
12	PECAN	Carya illinoensis	22" CAL	REMAIN	
13	PECAN	Carya illinoensis	24" CAL	REMAIN	
14	PECAN	Carya illinoensis	19" CAL	REMAIN	
15	HACKBERRY	Celtis	15" CAL	REMOVE	
16	PECAN	Carya illinoensis	18" CAL	REMAIN	
17	BRADFORD PEAR	Pyrus calleryana	11" CAL	REMAIN	
18	PECAN	Carya illinoensis	21" CAL	REMAIN	
			287.5" CAL SAVED		36.5" CAL REMOVED

**SYMBOLS LEGEND**

- REMOVE TREE
- PRESERVE TREE
- TREE PROTECTION ZONE

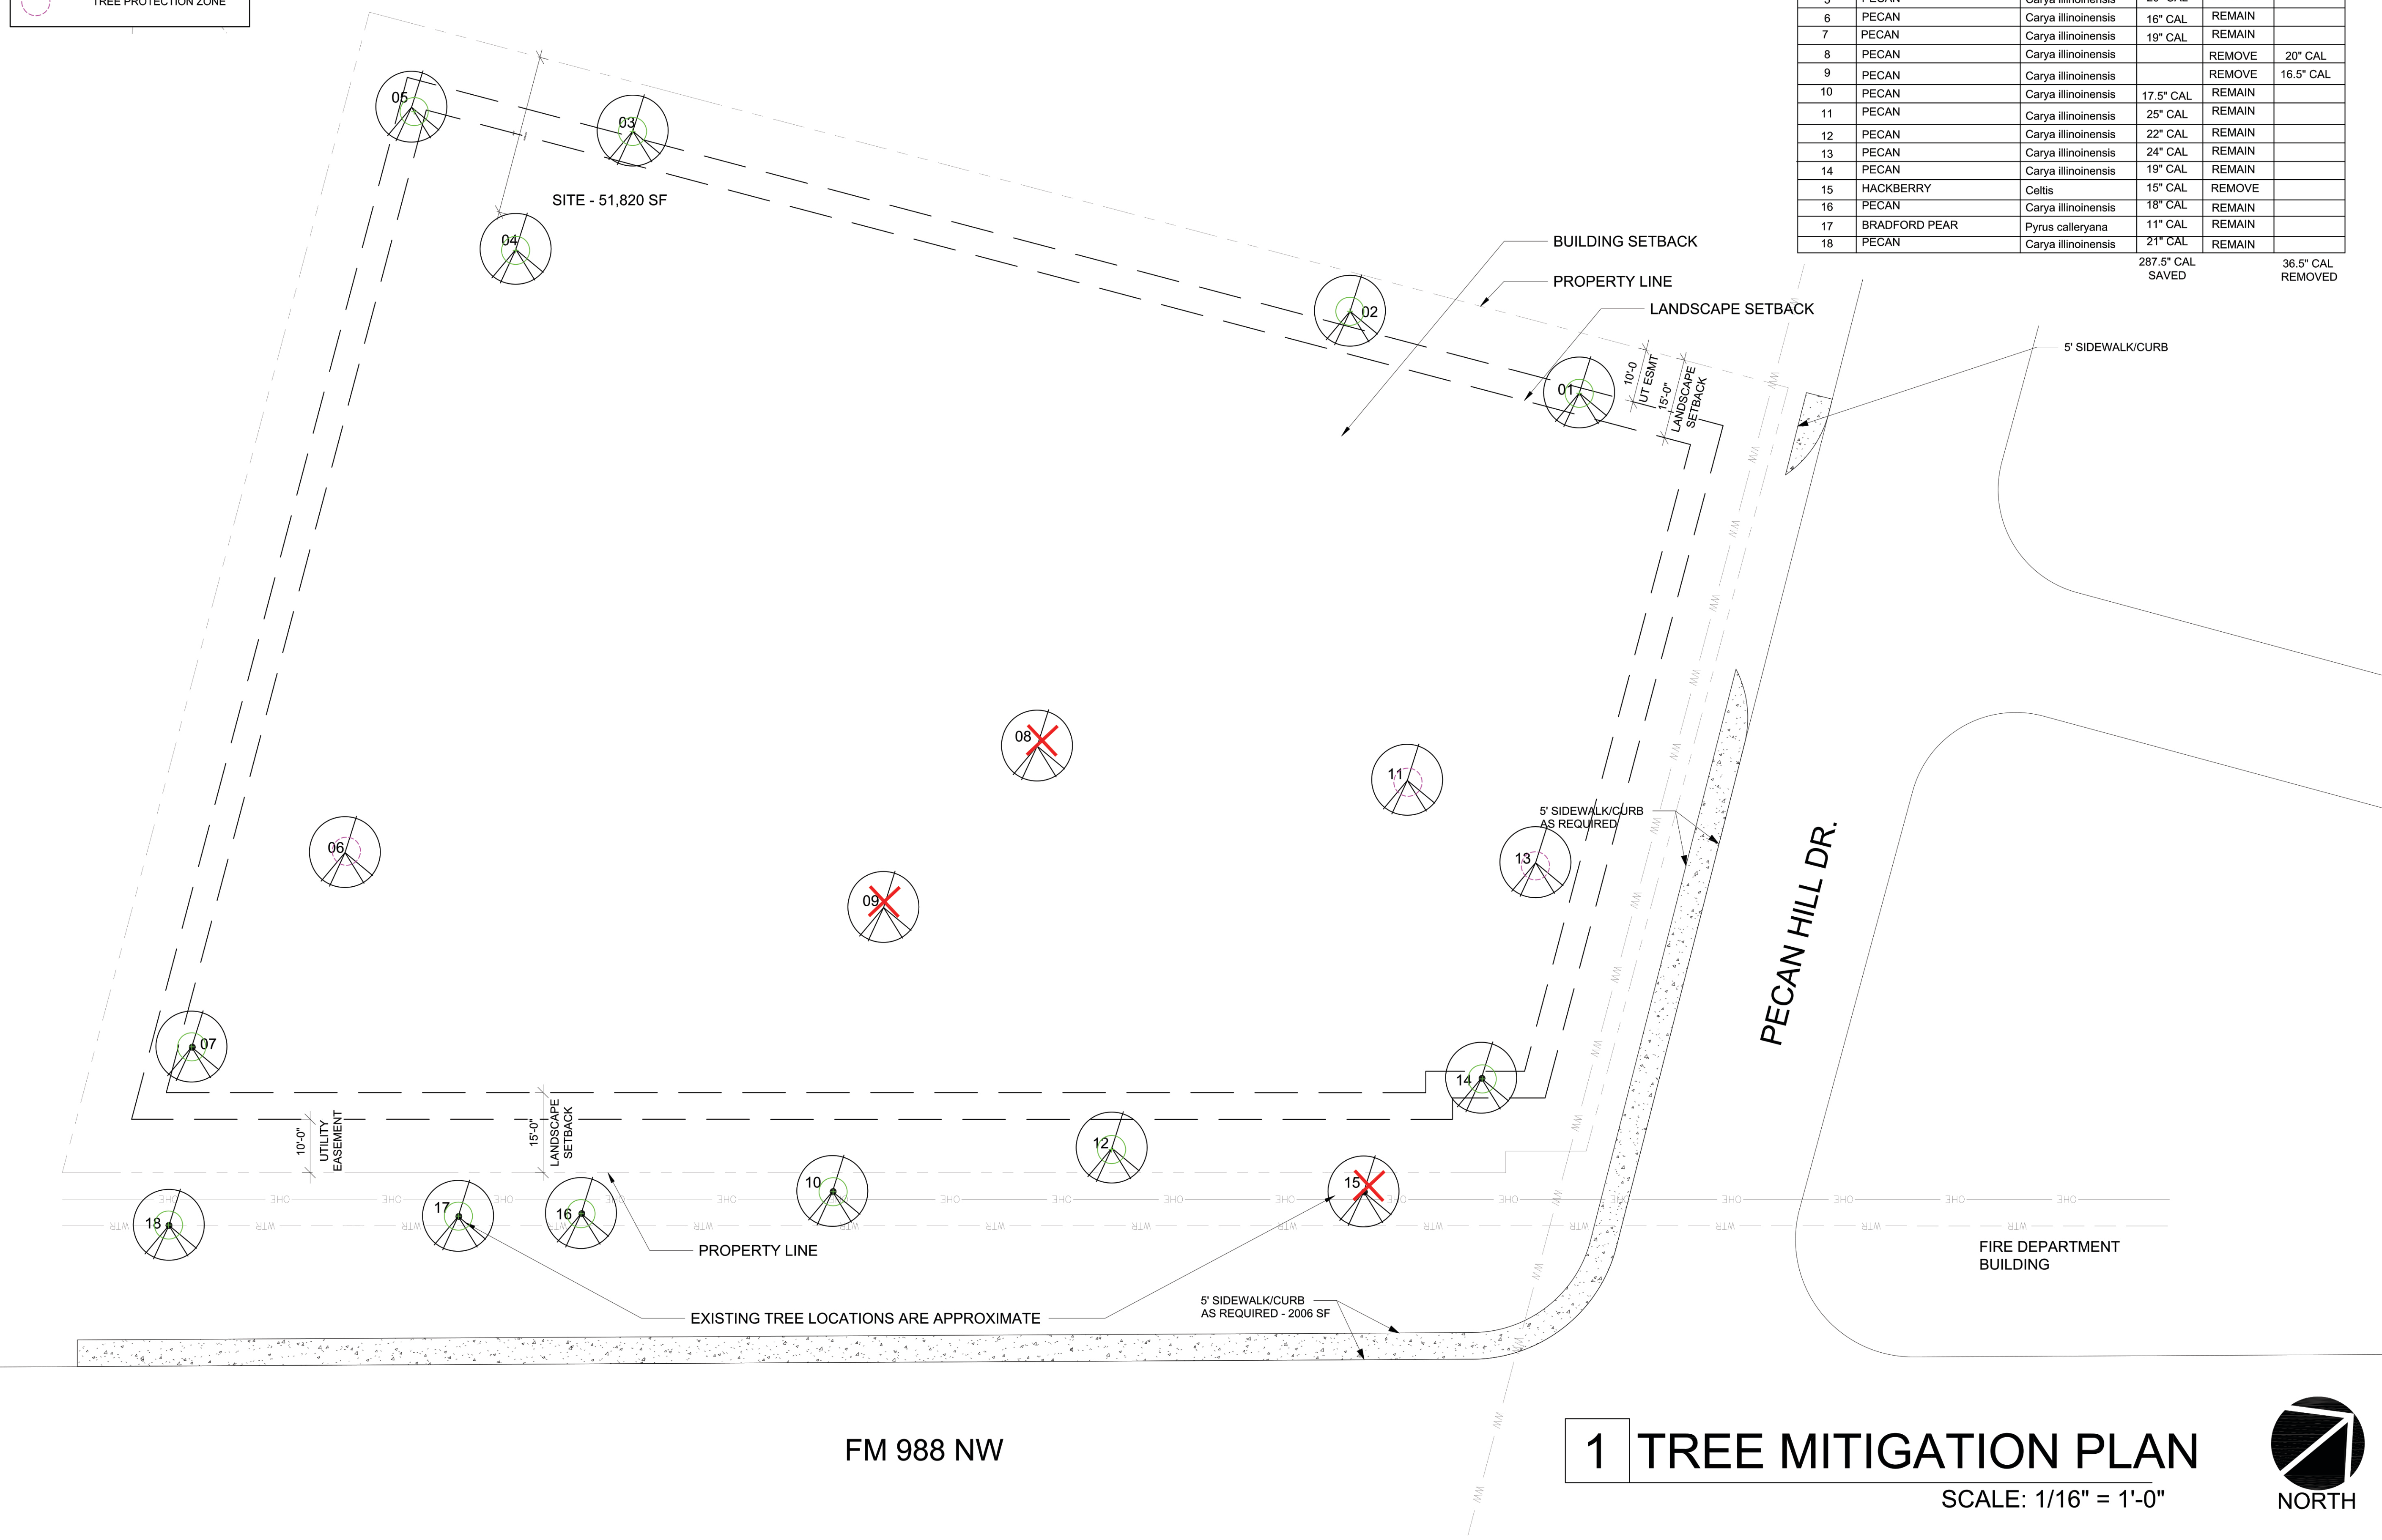

**1 TREE MITIGATION PLAN**

SCALE: 1/16" = 1'-0"



FM 988 NW