


**E6 CHANNEL X-SECTION DETAIL**  
NOT TO SCALE

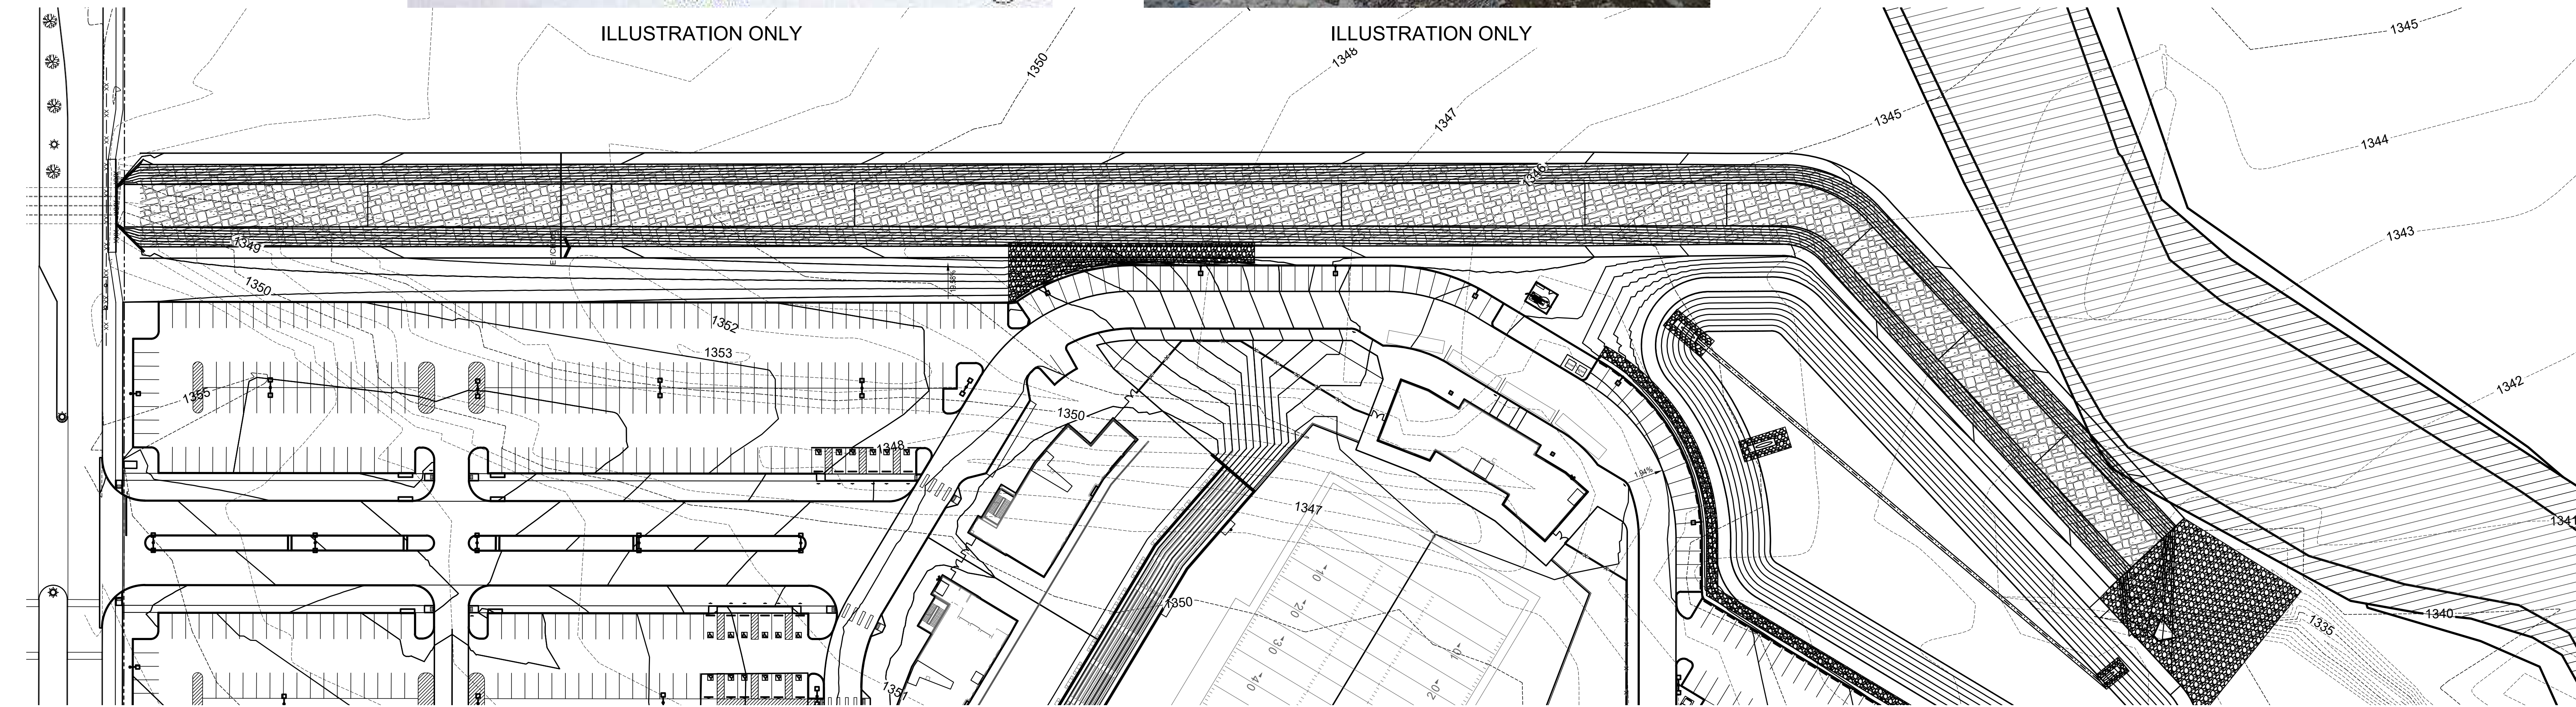

**C1 POST-DEVELOPMENT CHANNEL**  
1" = 50'



**A1 PRE-DEVELOPMENT CHANNEL**  
1" = 50'


**Stephenville ISD Stadium**  
Honeybees & Yellowjackets



CROSSLAND · Parkhill

**CLIENT**  
Stephenville ISD  
N Frey & N Wolfe Nursery Rd.  
Stephenville, TX 76401

**PROJECT NO.**  
40108.22

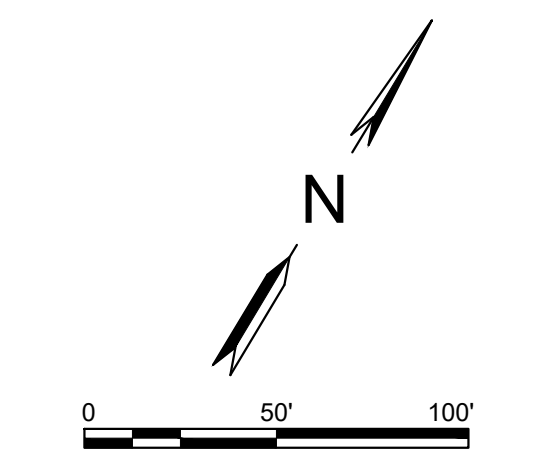

#	DATE	DESCRIPTION
4	10/06/2023	Development Plan Re-Submittal
3	09/15/2023	Development Plan Re-Submittal
2	09/08/2023	Development Plan Re-Submittal
1	08/25/2023	Development Plan Submittal

**Pre And Post Development Channel**  
**CH001**

I:\DATA\PROJECTS\2022\40108.22\03\_DSGA01\_CIVIL\6\_CIVIL\6\_ENTITLEMENTS\_P\PPD01\_DEVELOPMENT\_PLAN\02\_SHEETS\CH001-40108 PRE AND POST DEV CHANNEL FLOWS.DWG, 10/06/2023 11:52 AM, kstepper