




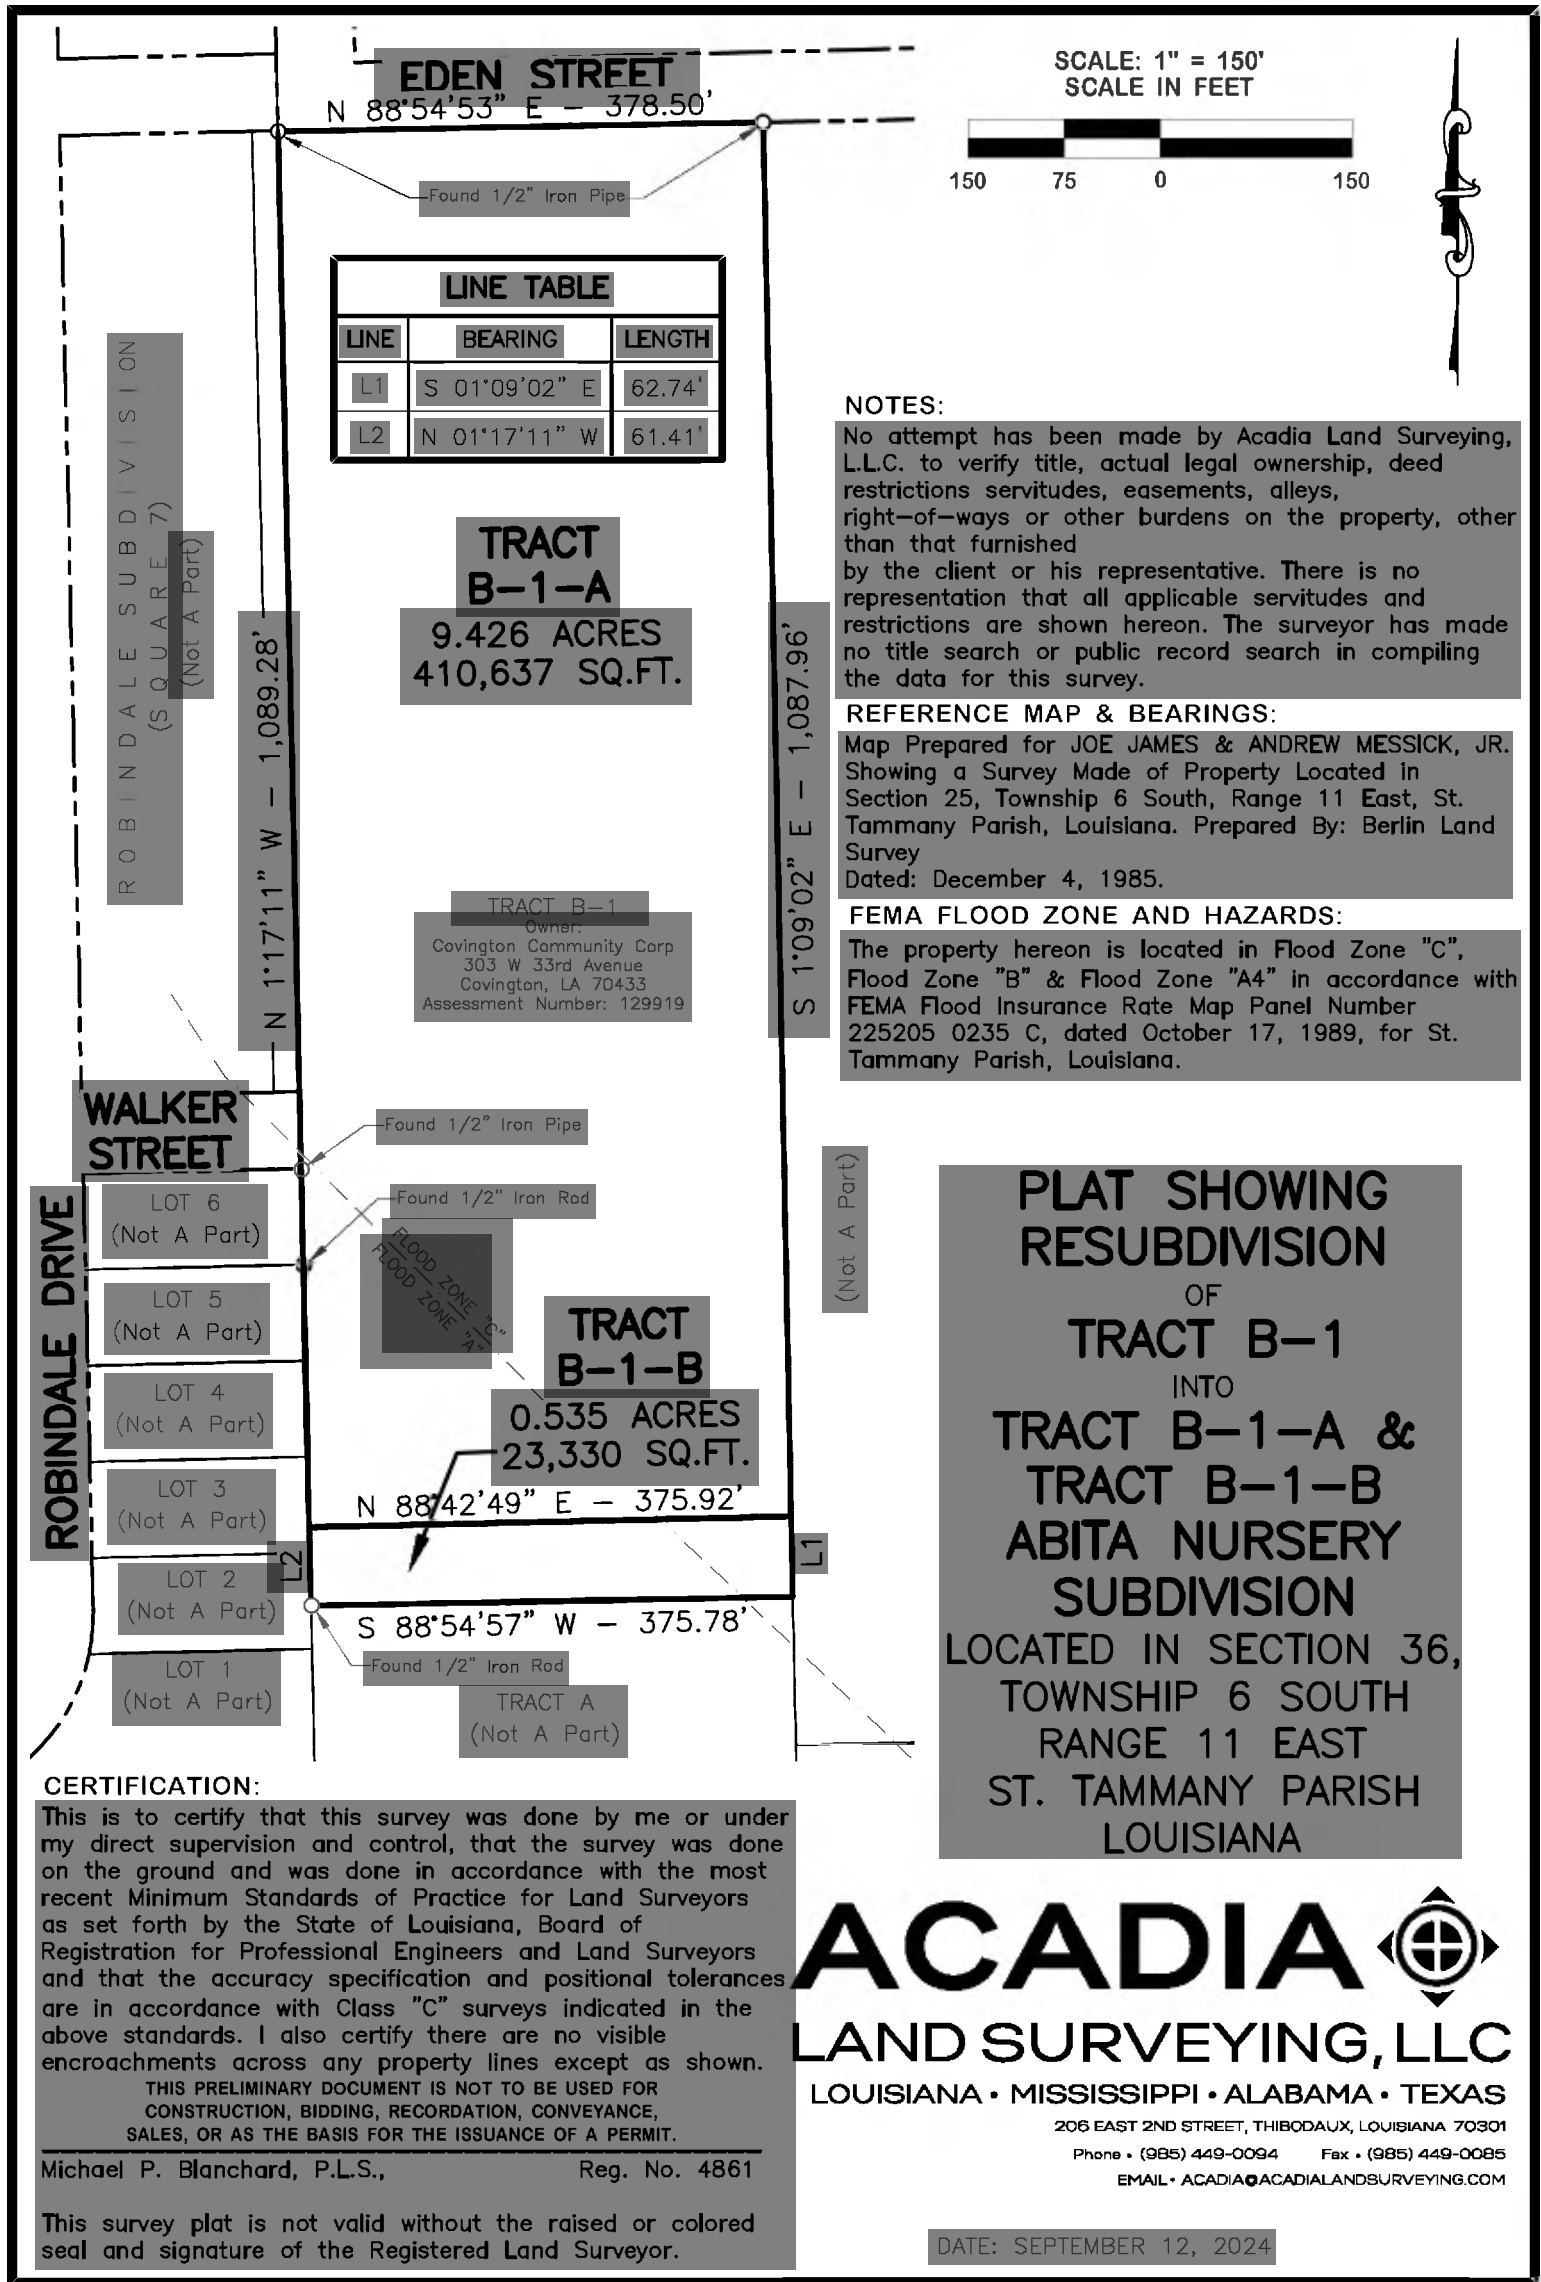

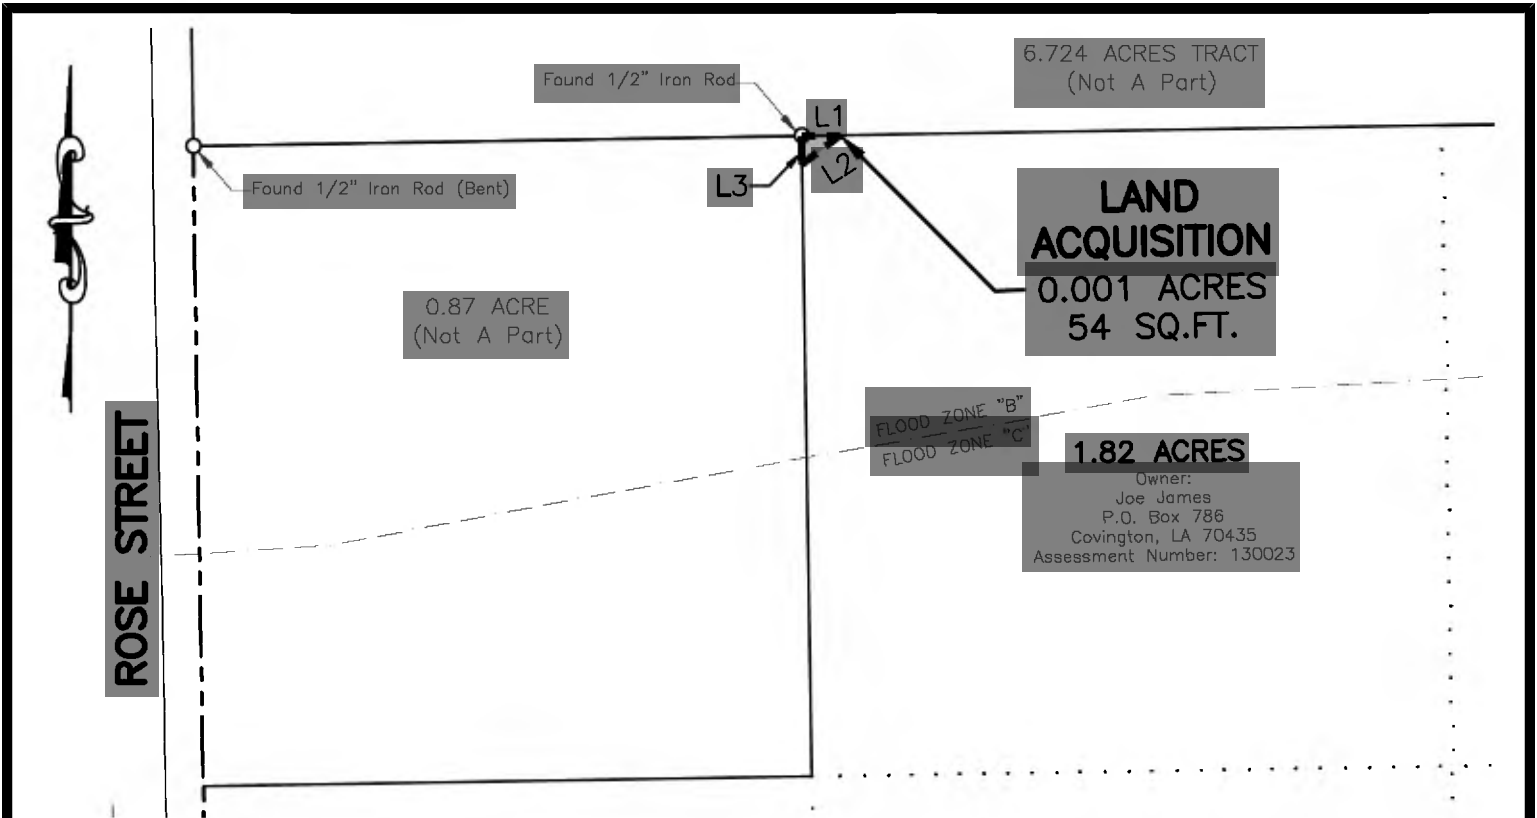

**EXHIBIT SHOWING
LAND ACQUISITION**
LOCATED ON PORTION OF
1.82 ACRES TRACT
ABITA NURSERY SUBDIVISION
LOCATED IN SECTION 25,
TOWNSHIP 6 SOUTH—RANGE 11 EAST
ST. TAMMANY PARISH, LOUISIANA

LINE TABLE		
LINE	BEARING	LENGTH
L1	S 88°54'50" W	12.10'
L2	N 52°41'37" E	15.03'
L3	S 00°55'09" E	8.88'

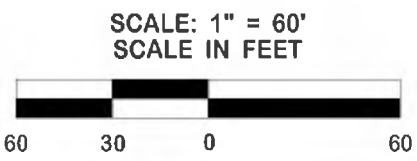

NOTES:

No attempt has been made by Acadia Land Surveying, L.L.C. to verify title, actual legal ownership, deed restrictions servitudes, easements, alleys, right-of-ways or other burdens on the property, other than that furnished by the client or his representative. There is no representation that all applicable servitudes and restrictions are shown hereon. The surveyor has made no title search or public record search in compiling the data for this survey.

CERTIFICATION:

This is to certify that this survey was done by me or under my direct supervision and control, that the survey was done on the ground and was done in accordance with the most recent Minimum Standards of Practice for Land Surveyors as set forth by the State of Louisiana, Board of Registration for Professional Engineers and Land Surveyors and that the accuracy specification and positional tolerances are in accordance with Class "C" surveys indicated in the above standards. I also certify there are no visible encroachments across any property lines except as shown.

THIS PRELIMINARY DOCUMENT IS NOT TO BE USED FOR CONSTRUCTION, BIDDING, RECORDATION, CONVEYANCE, SALES, OR AS THE BASIS FOR THE ISSUANCE OF A PERMIT.

Michael P. Blanchard, P.L.S., Reg. No. 4861

This survey plat is not valid without the raised or colored seal and signature of the Registered Land Surveyor.

REFERENCE MAP & BEARINGS:

Map Prepared for JOE JAMES & ANDREW MESSICK, JR. Showing a Survey Made of Property Located in Section 25, Township 6 South, Range 11 East, St. Tammany Parish, Louisiana. Prepared By: Berlin Land Survey
Dated: December 4, 1985.


FEMA FLOOD ZONE AND HAZARDS:

The property hereon is located in Flood Zone "C" & Flood Zone "B" in accordance with FEMA Flood Insurance Rate Map Panel Number 225205 0235 C, dated October 17, 1989, for St. Tammany Parish, Louisiana.

ACADIA 
LAND SURVEYING, LLC
LOUISIANA • MISSISSIPPI • ALABAMA • TEXAS

206 EAST 2ND STREET, THIBODAUX, LOUISIANA 70301
Phone • (985) 449-0094 Fax • (985) 449-0085
EMAIL • ACADIA@ACADIALANDSURVEYING.COM

DATE: SEPTEMBER 12, 2024

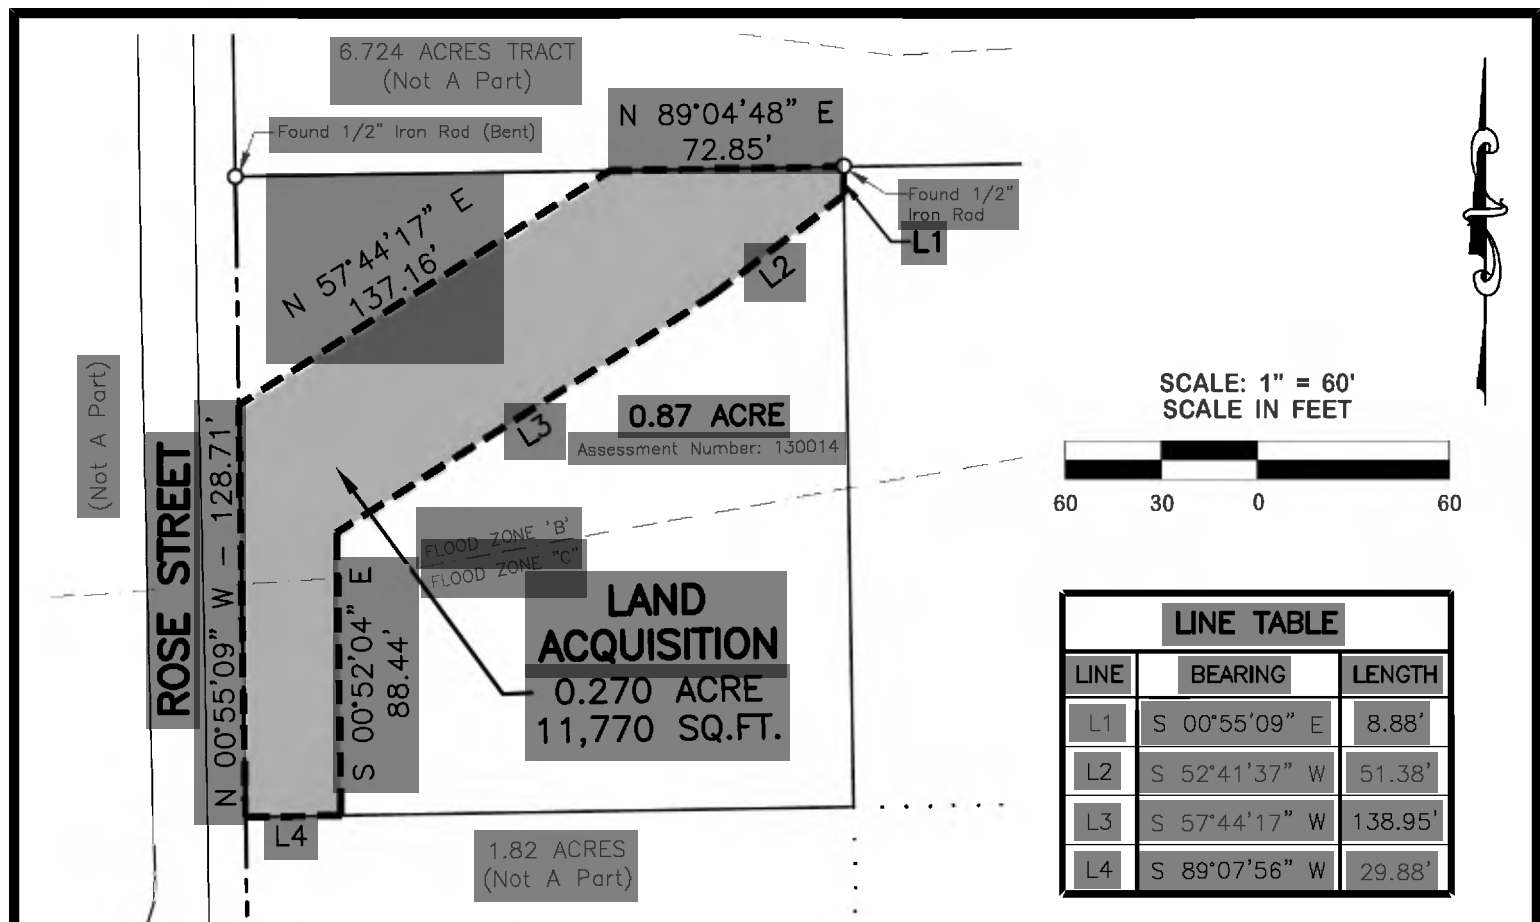

FEMA FLOOD ZONE AND HAZARDS:

The property hereon is located in Flood Zone "C" & Flood Zone "B" in accordance with FEMA Flood Insurance Rate Map Panel Number 225205 0235 C, dated October 17, 1989, for St. Tammany Parish, Louisiana.

NOTES:

No attempt has been made by Acadia Land Surveying, L.L.C. to verify title, actual legal ownership, deed restrictions servitudes, easements, alleys, right-of-ways or other burdens on the property, other than that furnished by the client or his representative. There is no representation that all applicable servitudes and restrictions are shown hereon. The surveyor has made no title search or public record search in compiling the data for this survey.

CERTIFICATION:

This is to certify that this survey was done by me or under my direct supervision and control, that the survey was done on the ground and was done in accordance with the most recent Minimum Standards of Practice for Land Surveyors as set forth by the State of Louisiana, Board of Registration for Professional Engineers and Land Surveyors and that the accuracy specification and positional tolerances are in accordance with Class "C" surveys indicated in the above standards. I also certify there are no visible encroachments across any property lines except as shown.

THIS PRELIMINARY DOCUMENT IS NOT TO BE USED FOR CONSTRUCTION, BIDDING, RECORDATION, CONVEYANCE, SALES, OR AS THE BASIS FOR THE ISSUANCE OF A PERMIT.

Michael P. Blanchard, P.L.S.,

Reg. No. 4861

This survey plat is not valid without the raised or colored seal and signature of the Registered Land Surveyor.

**EXHIBIT SHOWING
LAND ACQUISITION**
LOCATED ON PORTION OF
0.87 ACRES TRACT
ABITA NURSERY SUBDIVISION
LOCATED IN SECTION 36,
TOWNSHIP 6 SOUTH,
RANGE 11 EAST
ST. TAMMANY PARISH, LOUISIANA

ACADIA 
LAND SURVEYING, LLC


LOUISIANA • MISSISSIPPI • ALABAMA • TEXAS

206 EAST 2ND STREET, THIBODAUX, LOUISIANA 70301

Phone • (985) 449-0094 Fax • (985) 449-0085

EMAIL • ACADIA@ACADIALANDSURVEYING.COM

DATE: SEPTEMBER 12, 2024

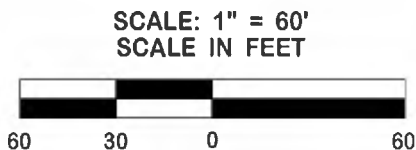

**EXHIBIT SHOWING
LAND ACQUISITION**
LOCATED ON PORTION OF
1.82 ACRES TRACT
ABITA NURSERY
SUBDIVISION
LOCATED IN SECTION 25,
TOWNSHIP 6 SOUTH-RANGE 11 EAST
ST. TAMMANY PARISH, LOUISIANA

(Not A Part)

NOTES:

No attempt has been made by Acadia Land Surveying, L.L.C. to verify title, actual legal ownership, deed restrictions servitudes, easements, alleys, right-of-ways or other burdens on the property, other than that furnished by the client or his representative. There is no representation that all applicable servitudes and restrictions are shown hereon. The surveyor has made no title search or public record search in compiling the data for this survey.

REFERENCE MAP & BEARINGS:

Map Prepared for JOE JAMES & ANDREW MESSICK, JR. Showing a Survey Made of Property Located in Section 25, Township 6 South, Range 11 East, St. Tammany Parish, Louisiana. Prepared By: Berlin Land Survey
Dated: December 4, 1985.

FEMA FLOOD ZONE AND HAZARDS:


The property hereon is located in Flood Zone "C", Flood Zone "B" & Flood Zone "A4" in accordance with FEMA Flood Insurance Rate Map Panel Number 225205 0235 C, dated October 17, 1989, for St. Tammany Parish, Louisiana.

CERTIFICATION:

This is to certify that this survey was done by me or under my direct supervision and control, that the survey was done on the ground and was done in accordance with the most recent Minimum Standards of Practice for Land Surveyors as set forth by the State of Louisiana, Board of Registration for Professional Engineers and Land Surveyors and that the accuracy specification and positional tolerances are in accordance with Class "C" surveys indicated in the above standards. I also certify there are no visible encroachments across any property lines except as shown.
THIS PRELIMINARY DOCUMENT IS NOT TO BE USED FOR CONSTRUCTION, BIDDING, RECORDATION, CONVEYANCE, SALES, OR AS THE BASIS FOR THE ISSUANCE OF A PERMIT.

Michael P. Blanchard, P.L.S., Reg. No. 4861

This survey plat is not valid without the raised or colored seal and signature of the Registered Land Surveyor.

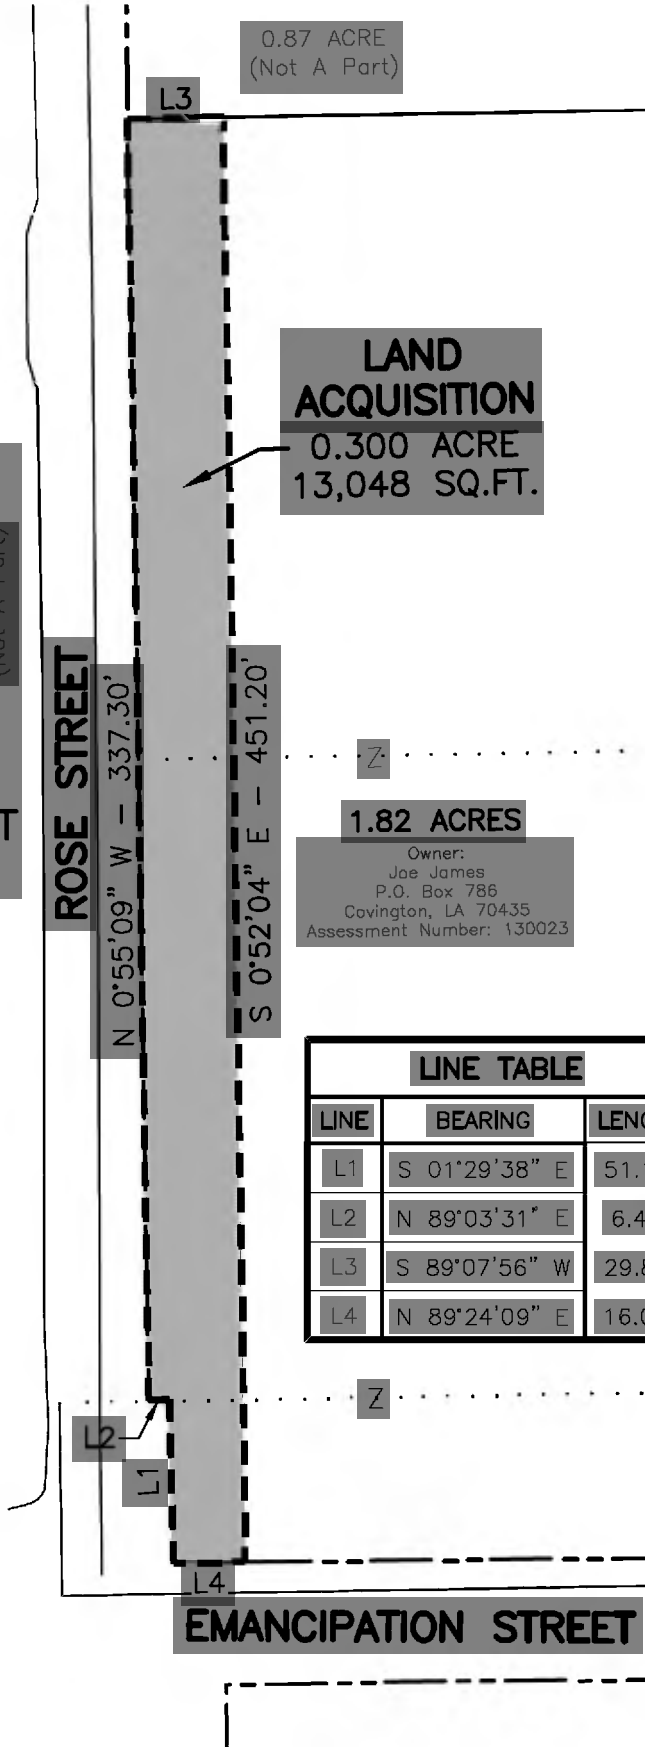

ACADIA
LAND SURVEYING, LLC
LOUISIANA • MISSISSIPPI • ALABAMA • TEXAS
206 EAST 2ND STREET, THIBODAUX, LOUISIANA 70301
Phone • (985) 449-0094 Fax • (985) 449-0085
EMAIL • ACADIA@ACADIALANDSURVEYING.COM

DATE: SEPTEMBER 12, 2024

SCALE: 1" = 200'
SCALE IN FEET

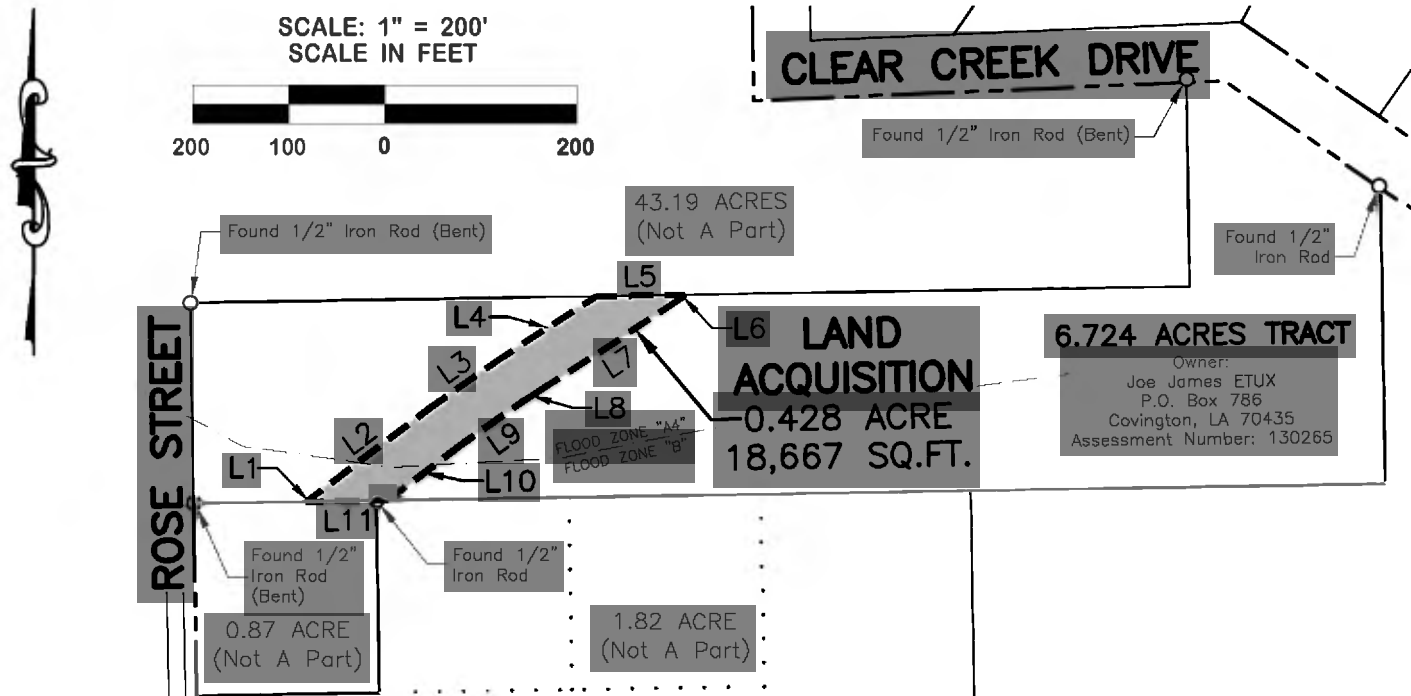


EXHIBIT SHOWING LAND ACQUISITION

LOCATED ON PORTION OF
6.724 ACRES TRACT
JOE JAMES PROPERTY
LOCATED IN SECTION 25,
TOWNSHIP 6 SOUTH-RANGE 11 EAST
ST. TAMMANY PARISH, LOUISIANA

NOTES:

No attempt has been made by Acadia Land Surveying, L.L.C. to verify title, actual legal ownership, deed restrictions servitudes, easements, alleys, right-of-ways or other burdens on the property, other than that furnished by the client or his representative. There is no representation that all applicable servitudes and restrictions are shown hereon. The surveyor has made no title search or public record search in compiling the data for this survey.

CERTIFICATION:

This is to certify that this survey was done by me or under my direct supervision and control, that the survey was done on the ground and was done in accordance with the most recent Minimum Standards of Practice for Land Surveyors as set forth by the State of Louisiana, Board of Registration for Professional Engineers and Land Surveyors and that the accuracy specification and positional tolerances are in accordance with Class "C" surveys indicated in the above standards. I also certify there are no visible encroachments across any property lines except as shown.

THIS PRELIMINARY DOCUMENT IS NOT TO BE USED FOR CONSTRUCTION, BIDDING, RECORDATION, CONVEYANCE, SALES, OR AS THE BASIS FOR THE ISSUANCE OF A PERMIT.

Michael P. Blanchard, P.L.S., Reg. No. 4861

This survey plat is not valid without the raised or colored seal and signature of the Registered Land Surveyor.

LINE TABLE

LINE	BEARING	LENGTH
L1	N 57°44'17" E	4.22'
L2	N 52°41'37" E	160.49'
L3	N 54°57'26" E	84.66'
L4	N 56°58'59" E	120.33'
L5	N 89°03'18" E	92.03'
L6	S 50°00'58" W	7.83'
L7	S 56°50'05" W	174.08'
L8	N 57°53'53" E	15.98'
L9	N 54°57'26" E	82.39'
L10	S 52°41'37" W	95.28'
L11	S 89°03'23" W	84.96'

FEMA FLOOD ZONE AND HAZARDS:

The property hereon is located in Flood Zone "C" & Flood Zone "B" in accordance with FEMA Flood Insurance Rate Map Panel Number 225205 0235 C, dated October 17, 1989, for St. Tammany Parish, Louisiana.

ACADIA

LAND SURVEYING, LLC

LOUISIANA • MISSISSIPPI • ALABAMA • TEXAS

206 EAST 2ND STREET, THIBODAUX, LOUISIANA 70301

Phone • (985) 449-0094 Fax • (985) 449-0085

EMAIL • ACADIA@ACADIALANDSURVEYING.COM

DATE: SEPTEMBER 12, 2024

