
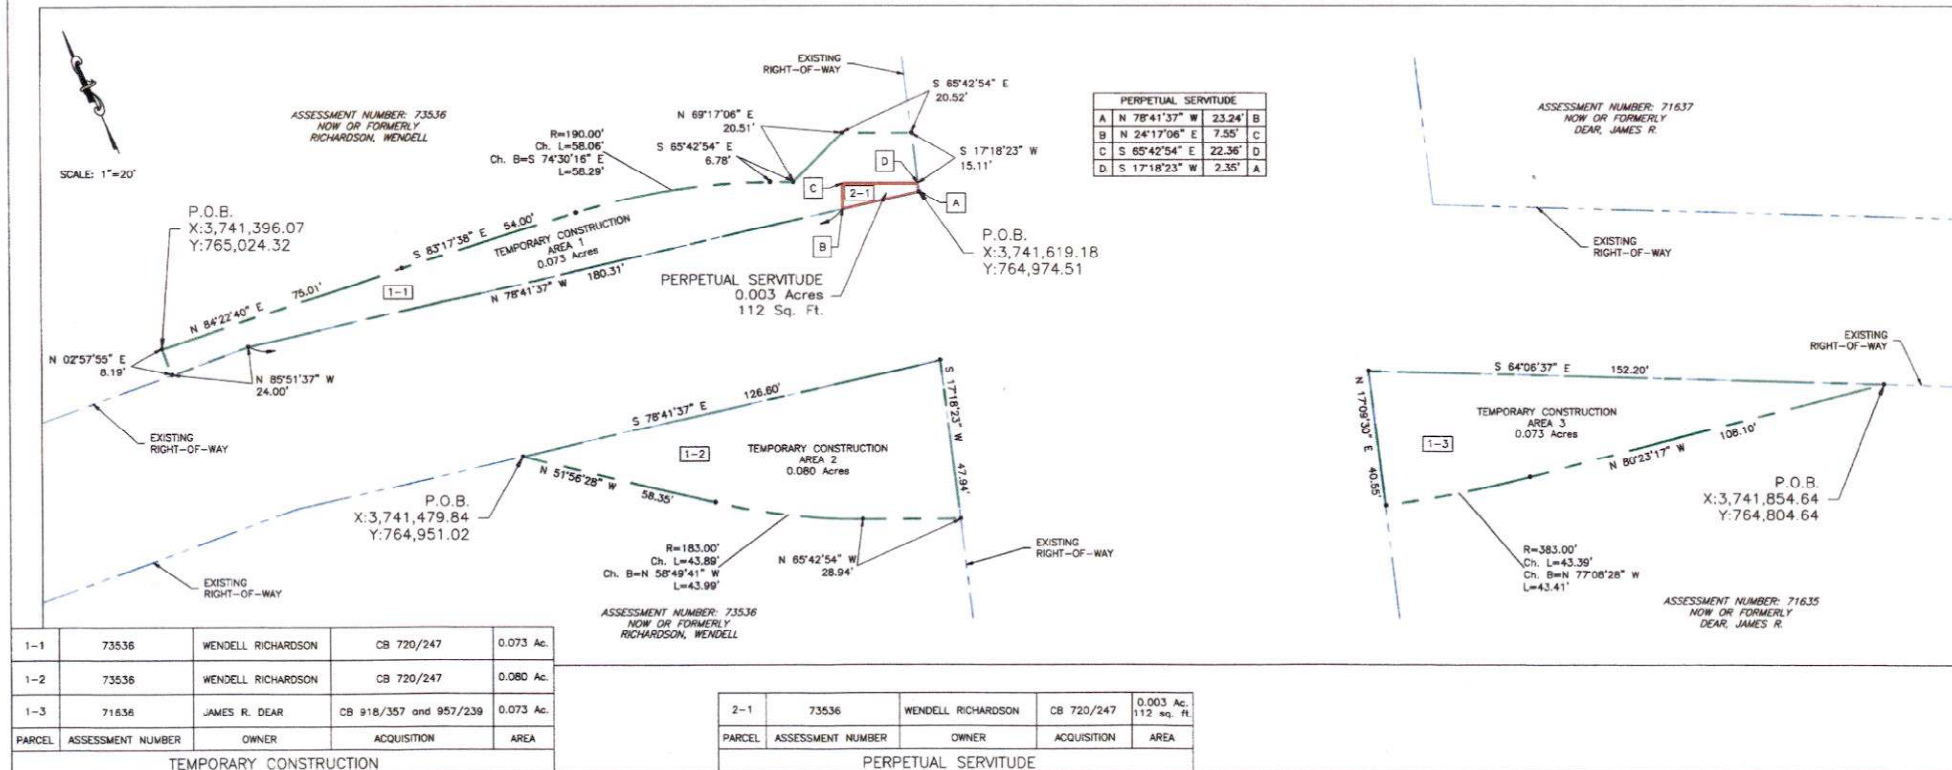


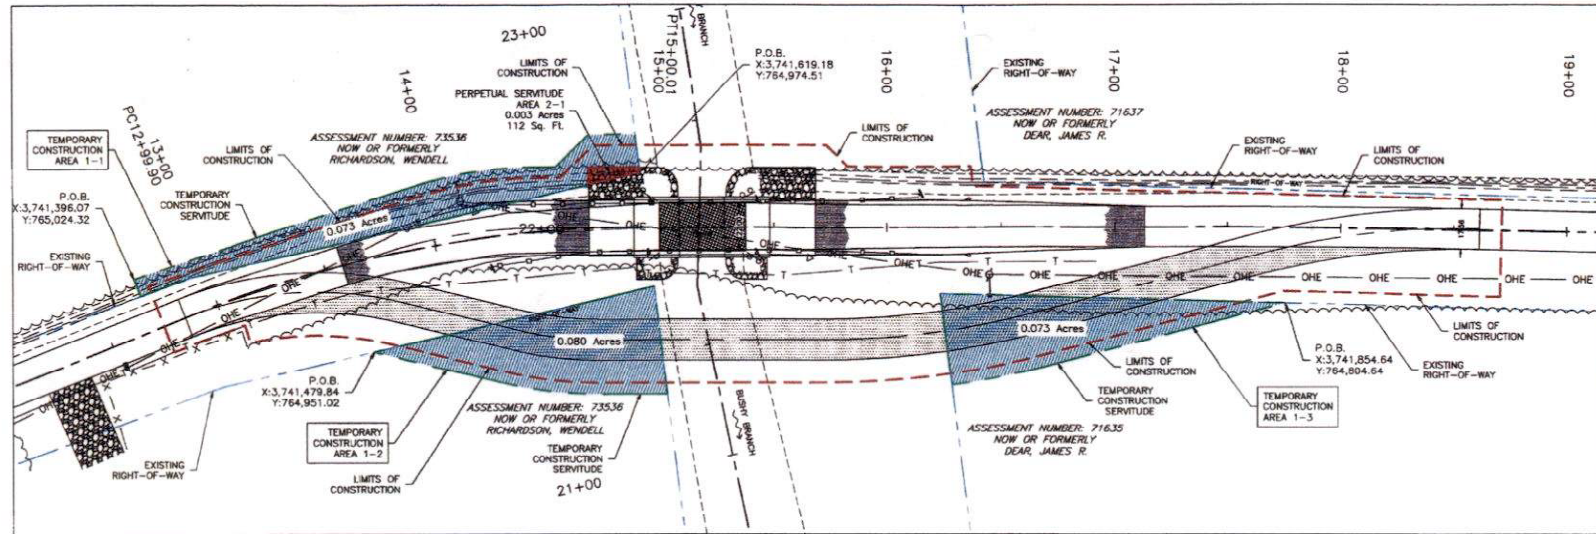

Reduced

SHEET 1 of 1

SURVEY OF
STP LOCK NO. 2 BRIDGE SERVITUDE
ST. TAMMANY PARISH, LOUISIANA

**BRYANT HAMMETT
& ASSOCIATES, LLC**
CIVIL ENGINEERING & LAND SURVEYING
1104 Dealers Avenue - Harahan, LA 70123
(504) 733-8004

[illegible]

EXHIBIT

tables.



**BRYANT HAMMETT
& ASSOCIATES, LLC**
CIVIL ENGINEERING & LAND SURVEYING

BRYANT O. HAMMETT, JR., P.E./P.L.S.
C. KEITH CAPDEPON, JR., P.E.
HUGH "BUD" MCCURDY, III, P.L.S.

St. Tammany Parish Assessment Number 71635
Dear, James R.
Temporary Construction Servitude (Area 3)

A TEMPORARY CONSTRUCTION SERVITUDE for the construction of the Lock Rd 2 Bridge, on and across the property of James R. Dear, having an Assessment Number 71635 situated in St. Tammany Parish, Louisiana, and being more fully described as follows:

BEGINNING at a point having a 1983 Louisiana South Zone Coordinate of X=3,741,854.64 feet and Y=764,804.64 feet;

Thence North 80 degrees 23 minutes 17 seconds West 108.10 feet to the point of curvature of a curve to the right;

Thence along a curve to the right having a radius of 383.00 feet and a chord of North 77 degrees 08 minutes 28 seconds West 43.39 feet, for an arc length of 43.41 feet to a point;

Thence North 17 degrees 09 minutes 30 seconds East 40.55 feet to a point;

Thence South 64 degrees 06 minutes 37 seconds 152.20 feet to the **POINT OF BEGINNING**.

The above described temporary construction servitude Area 3 contains 0.073 acres, and is all and more fully shown on the attached map entitled STP Lock 2 Road Bridge Survey by Bryant Hammett and Associates, certified by Hugh McCurdy III, PLS, dated August 28, 2023.

Hugh McCurdy III, PLS
Registration No. 4647





**BRYANT HAMMETT
& ASSOCIATES, LLC**
CIVIL ENGINEERING & LAND SURVEYING

BRYANT O. HAMMETT, JR., P.E./P.L.S.
C. KEITH CAPDEPON, JR., P.E.
HUGH "BUD" MCCURDY, III, P.L.S.

St. Tammany Parish Assessment Number 73536
Richardson, Wendell

Temporary Construction Servitude (Area 1 and 2)

A TEMPORARY CONSTRUCTION SERVITUDE for the construction of the Lock Rd 2 Bridge, on and across the property of Wendell Richardson, having an Assessment Number 73536 situated in St. Tammany Parish, Louisiana, and being more fully described as follows:

BEGINNING at a point having a 1983 Louisiana South Zone Coordinate of X=3,741,396.07 feet and Y=765,024.32 feet;

Thence North 84 degrees 22 minutes 40 seconds East 75.01 feet to a point;
Thence South 83 degrees 17 minutes 38 seconds East 54.00 feet to the point of curvature of a curve to the right;
Thence along a curve to the right having a radius of 190.00 feet and a chord of South 74 degrees 30 minutes 16 seconds East 58.06 feet, for an arc length of 58.29 feet to the point of tangency;
Thence South 65 degrees 42 minutes 54 seconds East 6.78 feet to a point;
Thence North 69 degrees 17 minutes 06 seconds East 20.51 feet to a point;
Thence South 65 degrees 42 minutes 54 seconds East 20.52 feet to the intersection with the westerly right of way line of Bushy Branch;
Thence South 17 degrees 18 minutes 23 seconds West, along the westerly line of Bushy Branch, 15.11. feet to a point;
Thence S 65 degrees 42 minutes 54" West 22.36 feet to a point;
Thence South 24 degrees 17 minutes 06 seconds West 7.55 feet to intersection with the northerly right of way line of Lock Road No. 2;
Thence North 78 degrees 41 minutes 37 seconds West, along the northerly right of way line of Lock Road No. 2, 180.31 feet to a point;
Thence continuing along the northerly line of Lock Road No. 2, North 85 degrees 51 minutes 37 seconds West 24.00 feet to a point;
Thence North 02 degrees 57 minutes 55 seconds East 8.19 feet to the **POINT OF BEGINNING**.

The above described temporary construction servitude Area 1 contains 0.073 acres.

ALONG WITH

A TEMPORARY WORK AREA SERVITUDE for the construction of the Lock Rd 2 Bridge, on and across the property of Wendell Richardson, having an Assessment Number 73536, situated in St. Tammany Parish, Louisiana, and being more fully described as follows:

BEGINNING at a point on the southerly right of way line of Lock Road No. 2, having a 1983 Louisiana South Zone Coordinate of X=3,741,479.84 feet and Y=764,951.02 feet,;

Thence South 78 degrees 41 minutes 37 seconds East, along the southerly right of way line of Lock Road No. 2, 126.60 feet to the intersection with the westerly right of way line of Bushy Branch;
Thence South 17 degrees 18 minutes 23 seconds west, along the westerly line of Bushy Branch, 47.94 feet to a point;
Thence North 65 degrees 42 minutes 54 seconds West 28.94 feet to the point of curvature of a curve to the right;

Thence along a curve to the right having a radius of 183.00 feet and a chord of North 58 degrees 49 minutes 41 seconds West 43.89 feet for an arc length of 43.99 feet to the point of tangency;

Thence North 51 degrees 56 minutes 28 seconds West 58.35 feet to the **POINT OF BEGINNING**.

The above described temporary construction servitude Area 2 contains 0.080 acres.



PERPETUAL SERVITUDE

A PERPETUAL SERVITUDE for the construction of the Lock Rd 2 Bridge, on and across the property of Wendell Richardson, having an Assessment Number 73536, situated in St. Tammany Parish, Louisiana, and being more fully described as follows:

BEGINNING at intersection of the westerly right of way line of Bushy Branch with the northerly right of way line of Lock Road No. 2 having a 1983 Louisiana South Zone Coordinate of X=3,741,619.18 feet and Y=764,947.51 feet;

Thence North 78 degrees 41 minutes 37 seconds West, along the northerly right of way line of Lock Road No. 2, 23.24 feet to a point;

Thence North 24 degrees 17 minutes 06 seconds East 7.55 feet to a point;

Thence South 65 degrees 42 minutes 54 seconds East 22.36 feet to the intersection with the westerly right of way line of Bushy Branch;

Thence South 17 degrees 18 minutes 23 seconds West, along the westerly right of way line of Bushy Branch, 2.35 feet to the **POINT OF BEGINNING**.

The above described perpetual servitude contains 112 square feet, of 0.003 acres..

The above described temporary construction servitudes and perpetual servitude is all and more fully shown on the attached map entitled STP Lock 2 Road Bridge Survey by Bryant Hammett and Associates, certified by Hugh McCurdy III, PLS, dated August 28, 2023.

Hugh McCurdy III, PLS
Registration No. 4647